



ORIGINAL

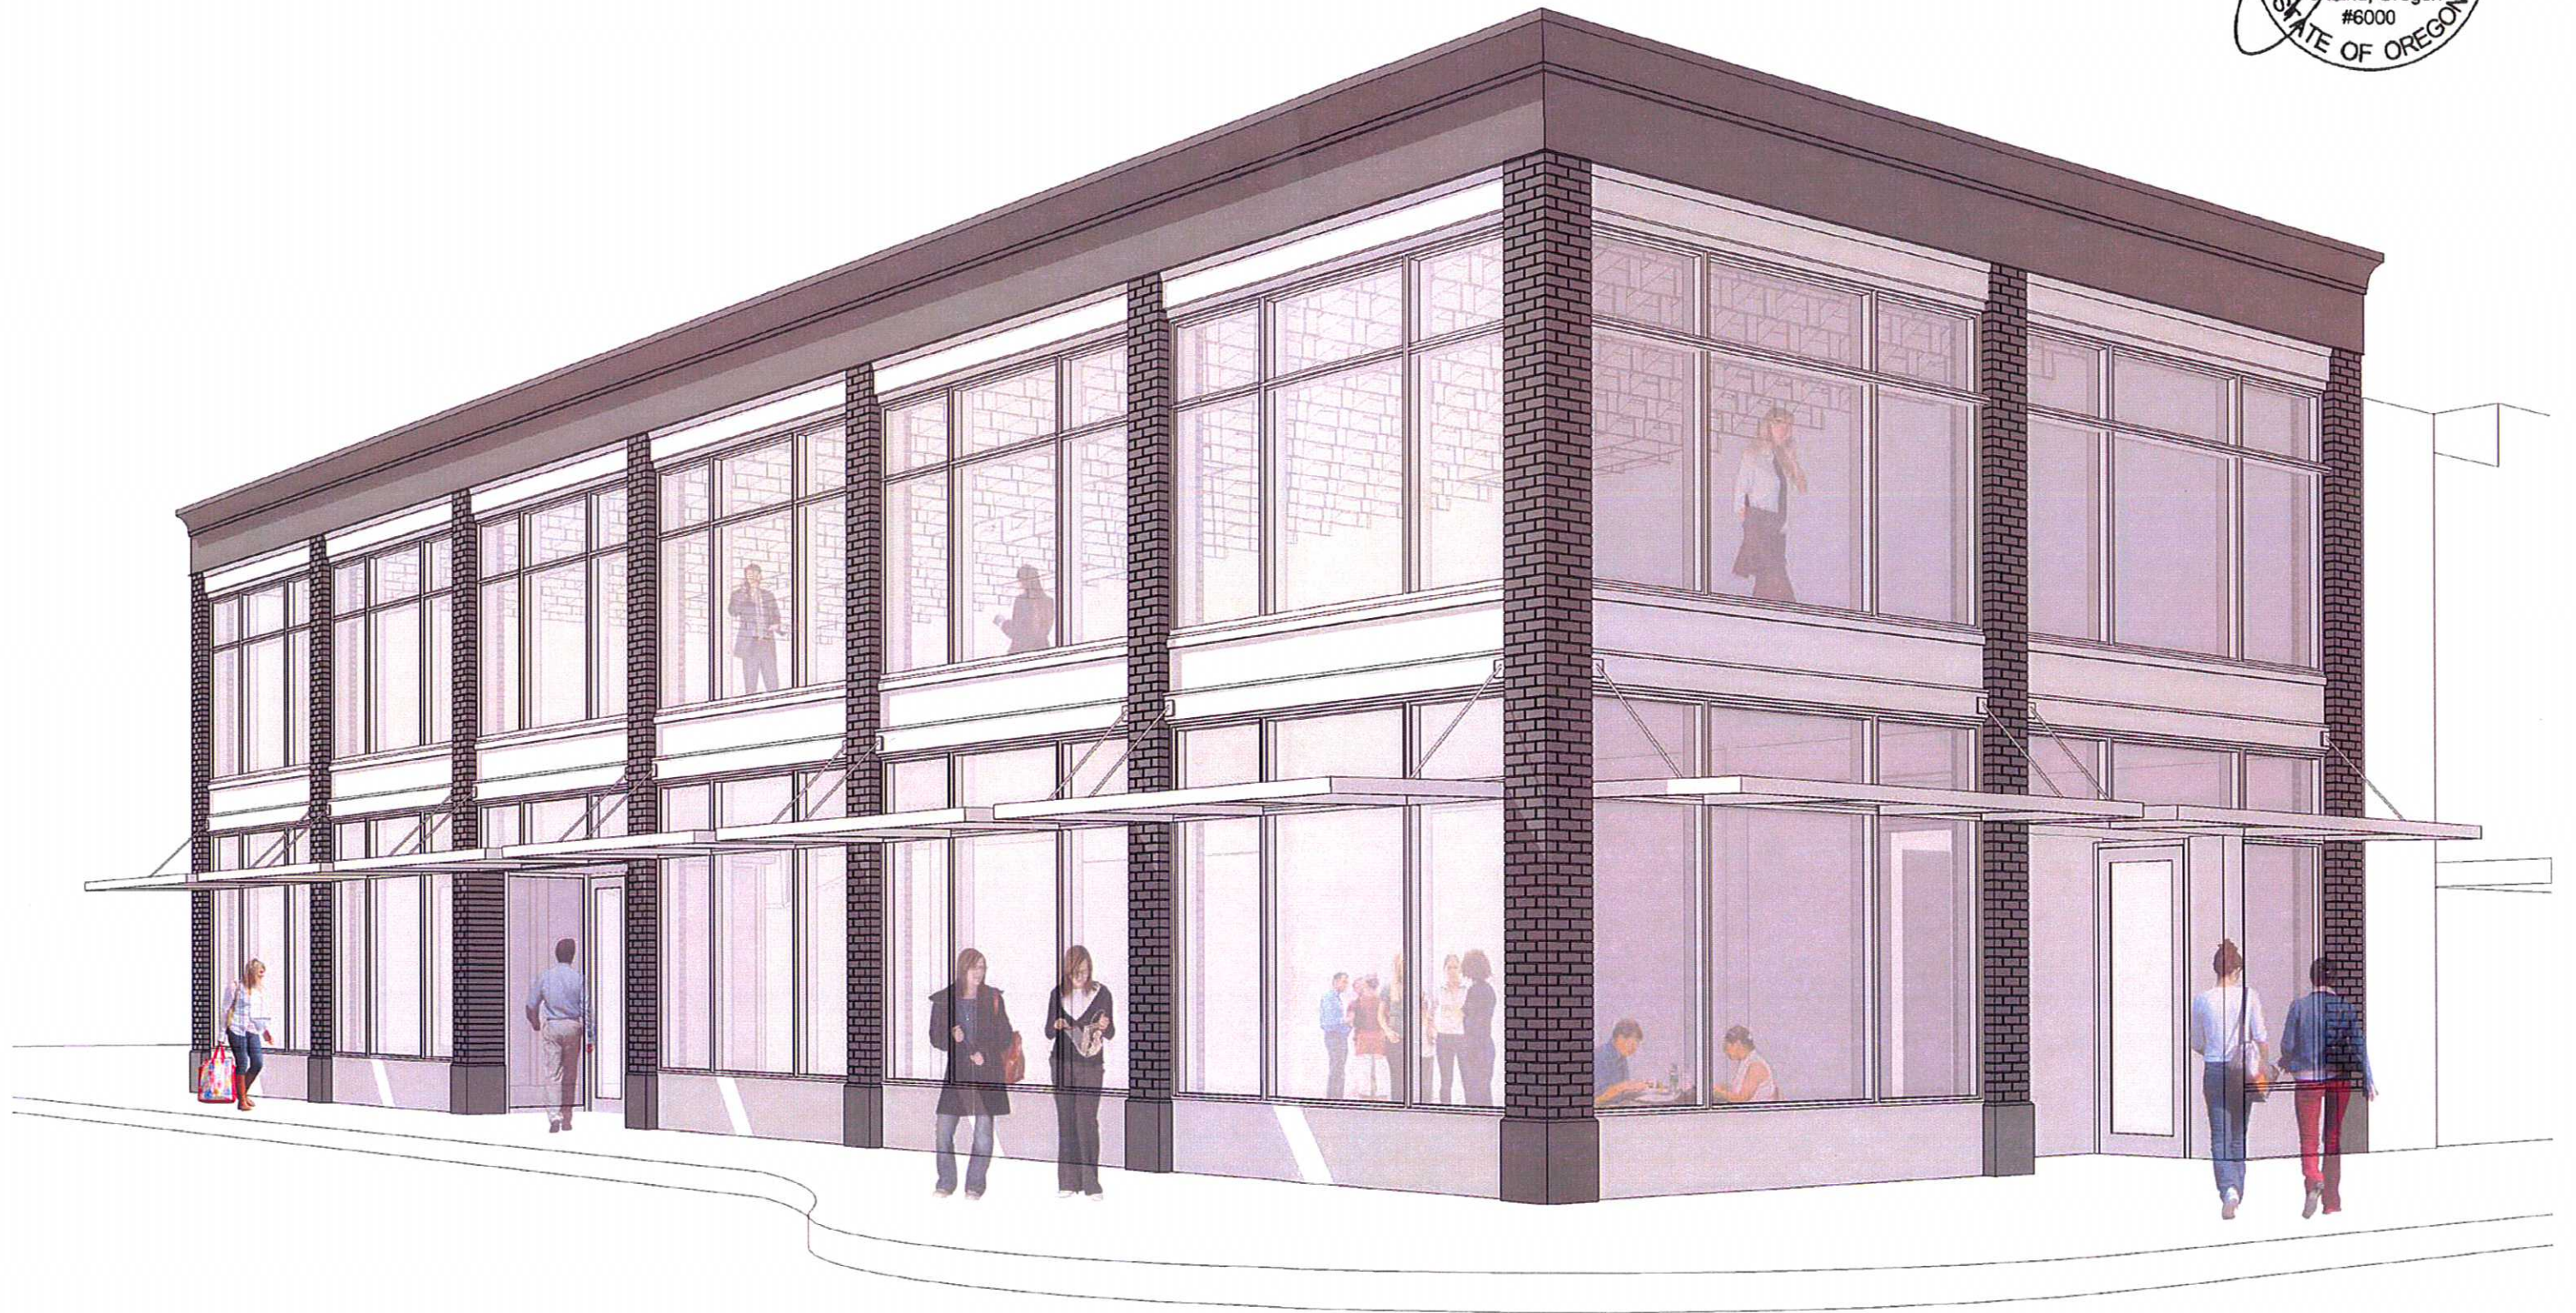

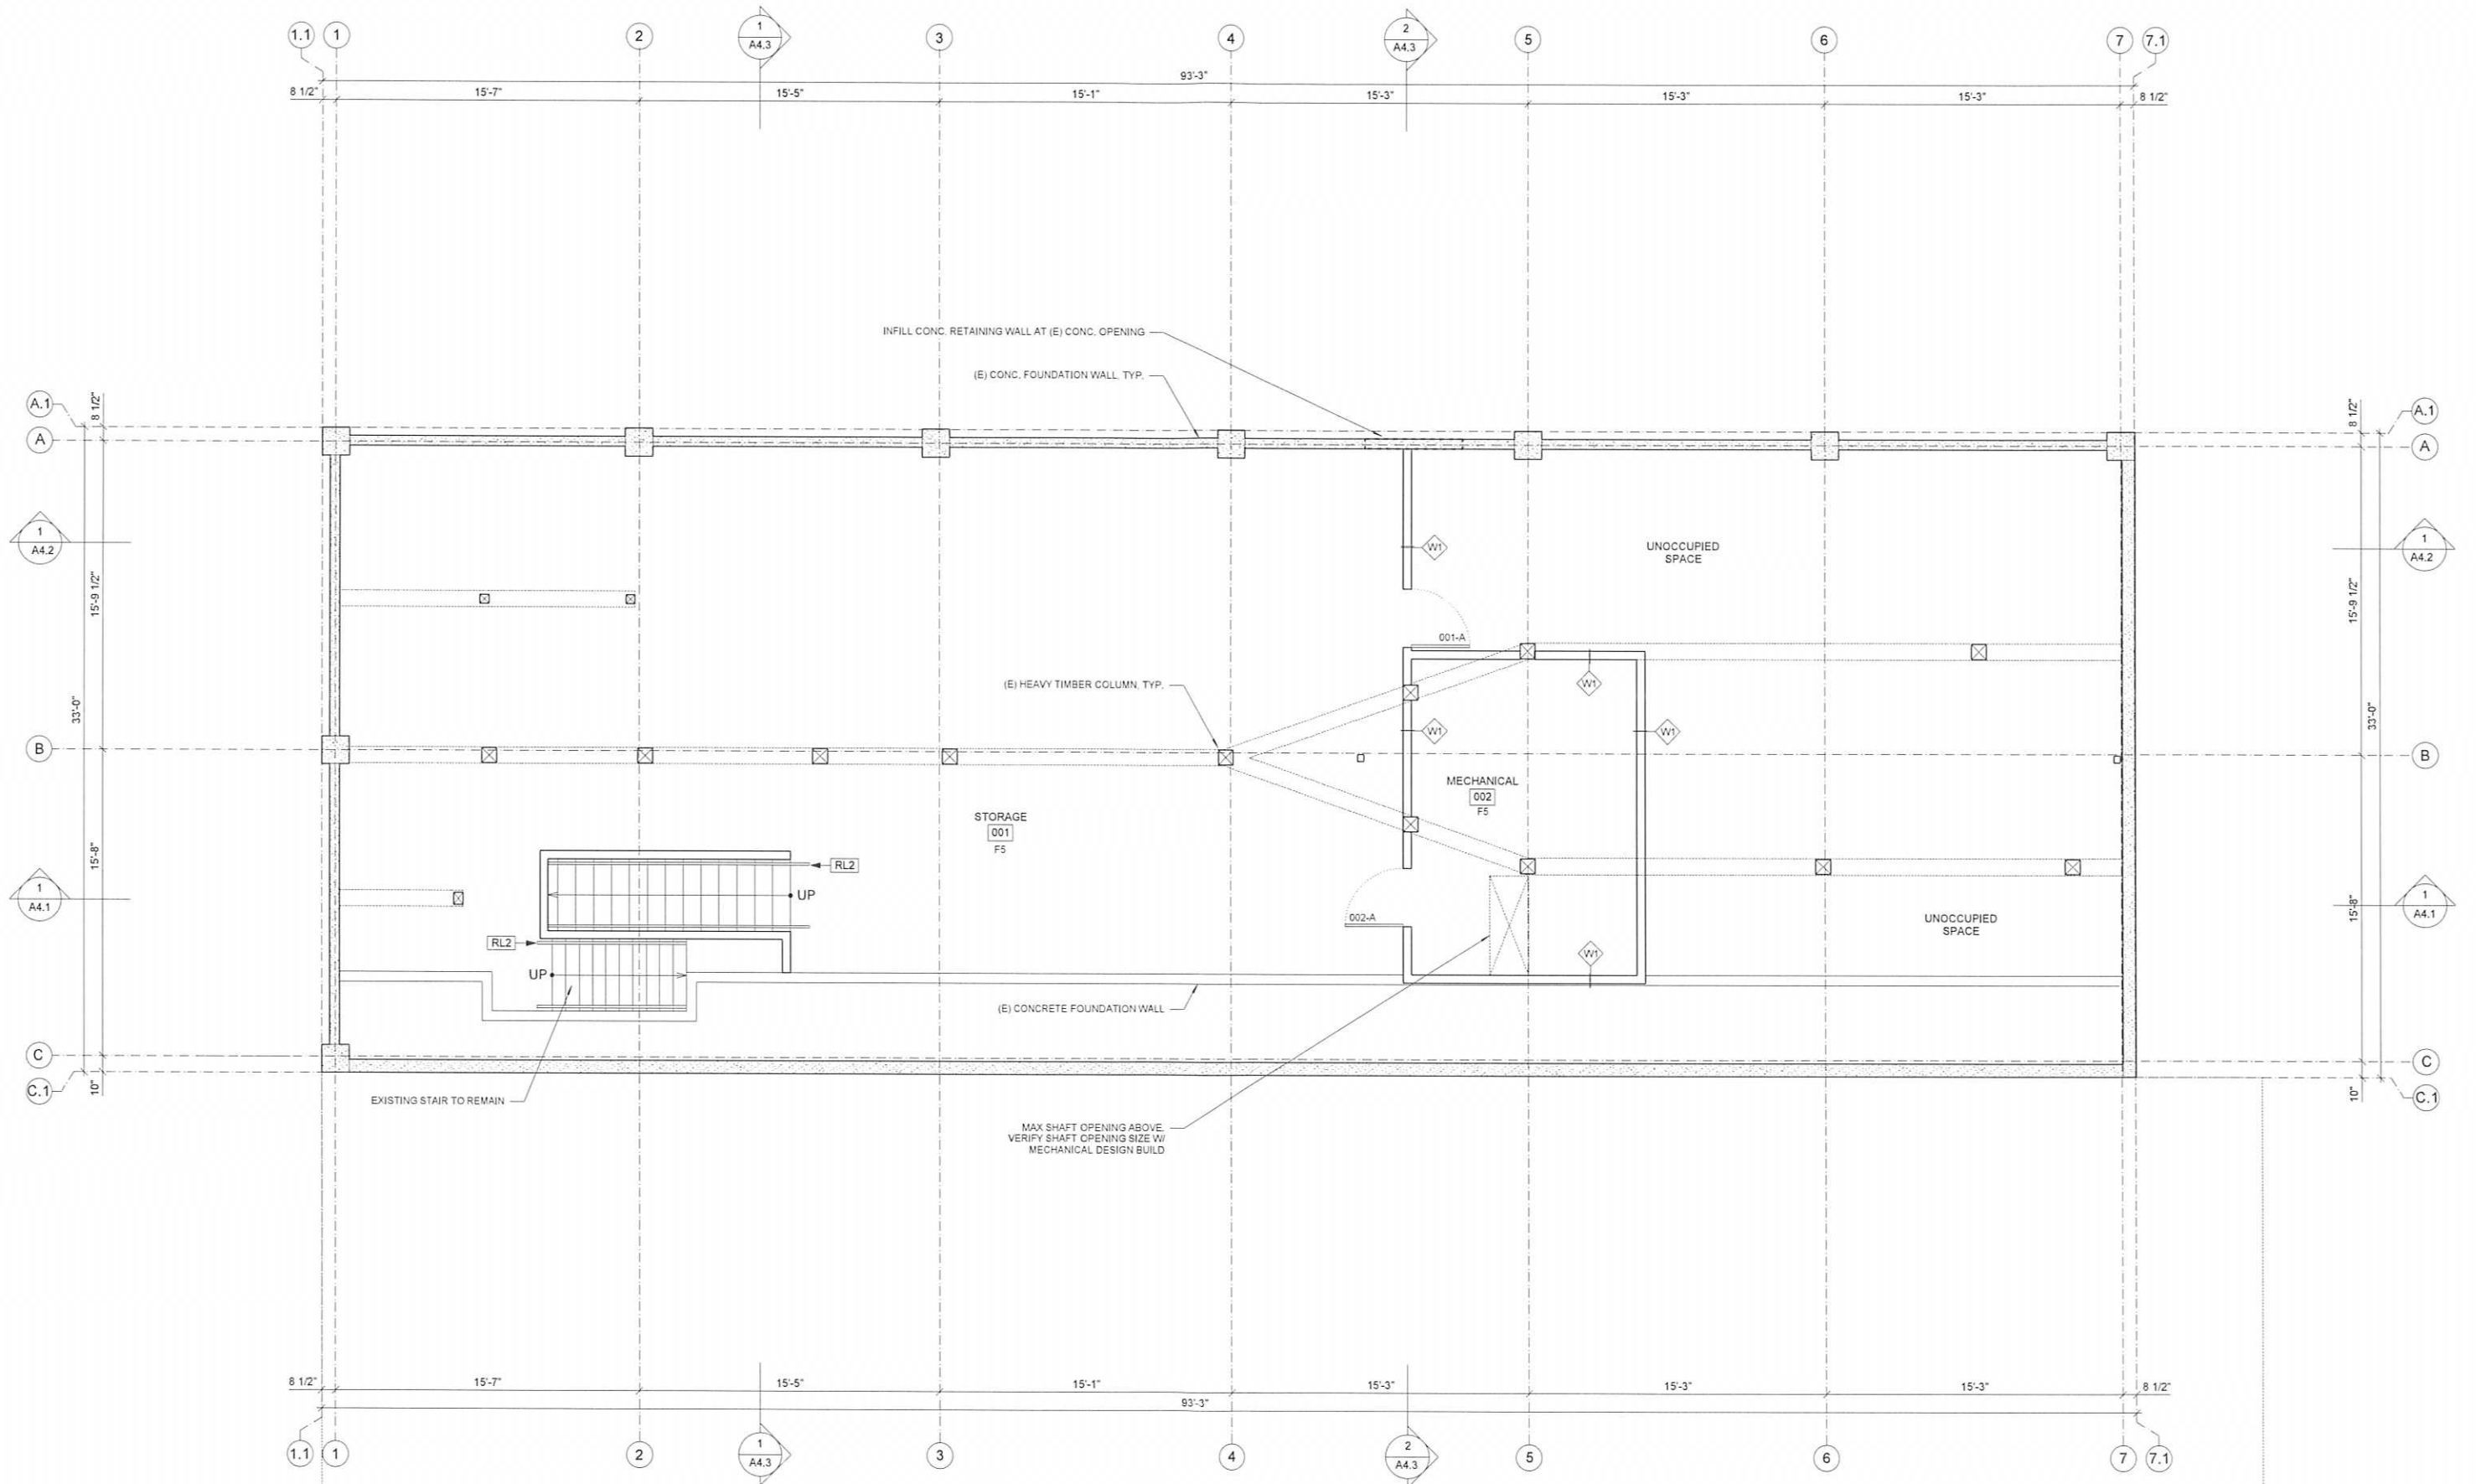


LEVERARCHITECTURE
 239 NW 13th Avenue, Suite 303
 Portland, OR 97209
 © lever architecture 2013/all rights reserved

No.	Issue:	Date:

722 MAIN STREET
 OREGON CITY, OR 97045

Date: 04.26.13
 Scale: 1/8" = 1'-0"
BASEMENT PLAN

A2.0

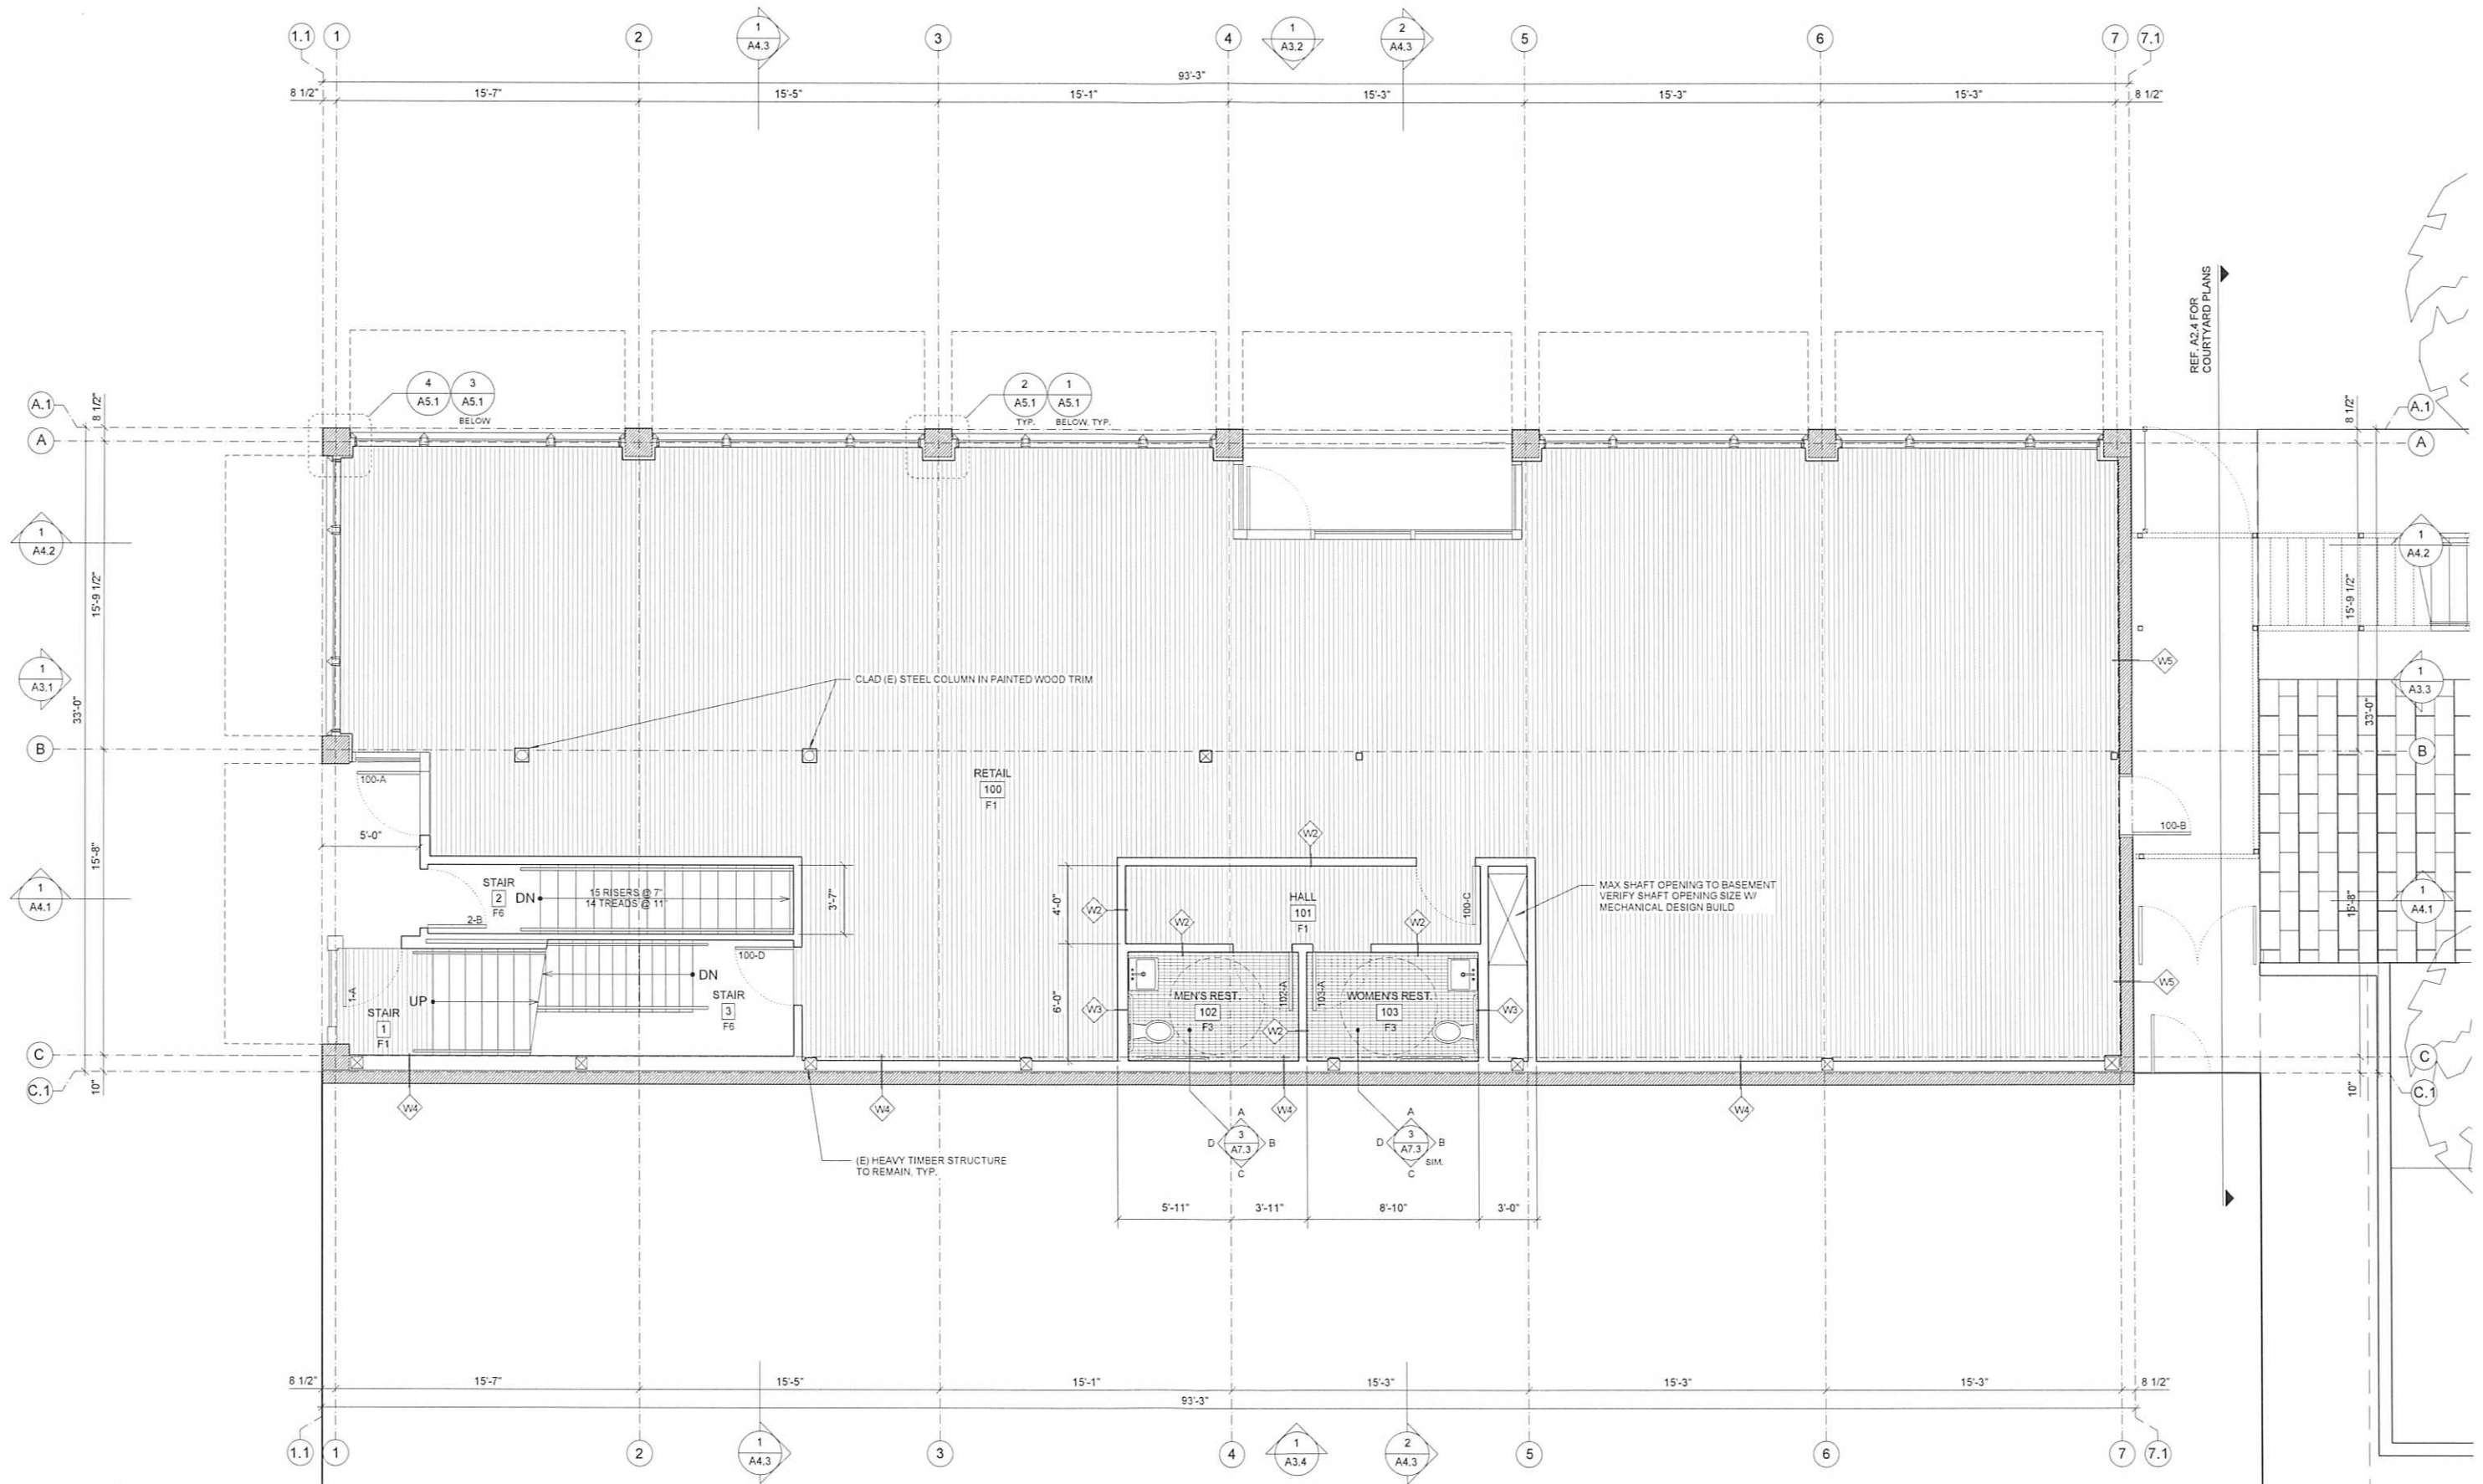

LEVERARCHITECTURE
 239 NW 13th Avenue, Suite 303
 Portland, OR 97209

© lever architecture 2013/all rights reserved


No.	Issue:	Date:

722 MAIN STREET
 OREGON CITY, OR 97045

Date: 04.26.13
 Scale: 1/8" = 1'-0"

FIRST FLOOR PLAN

A2.1

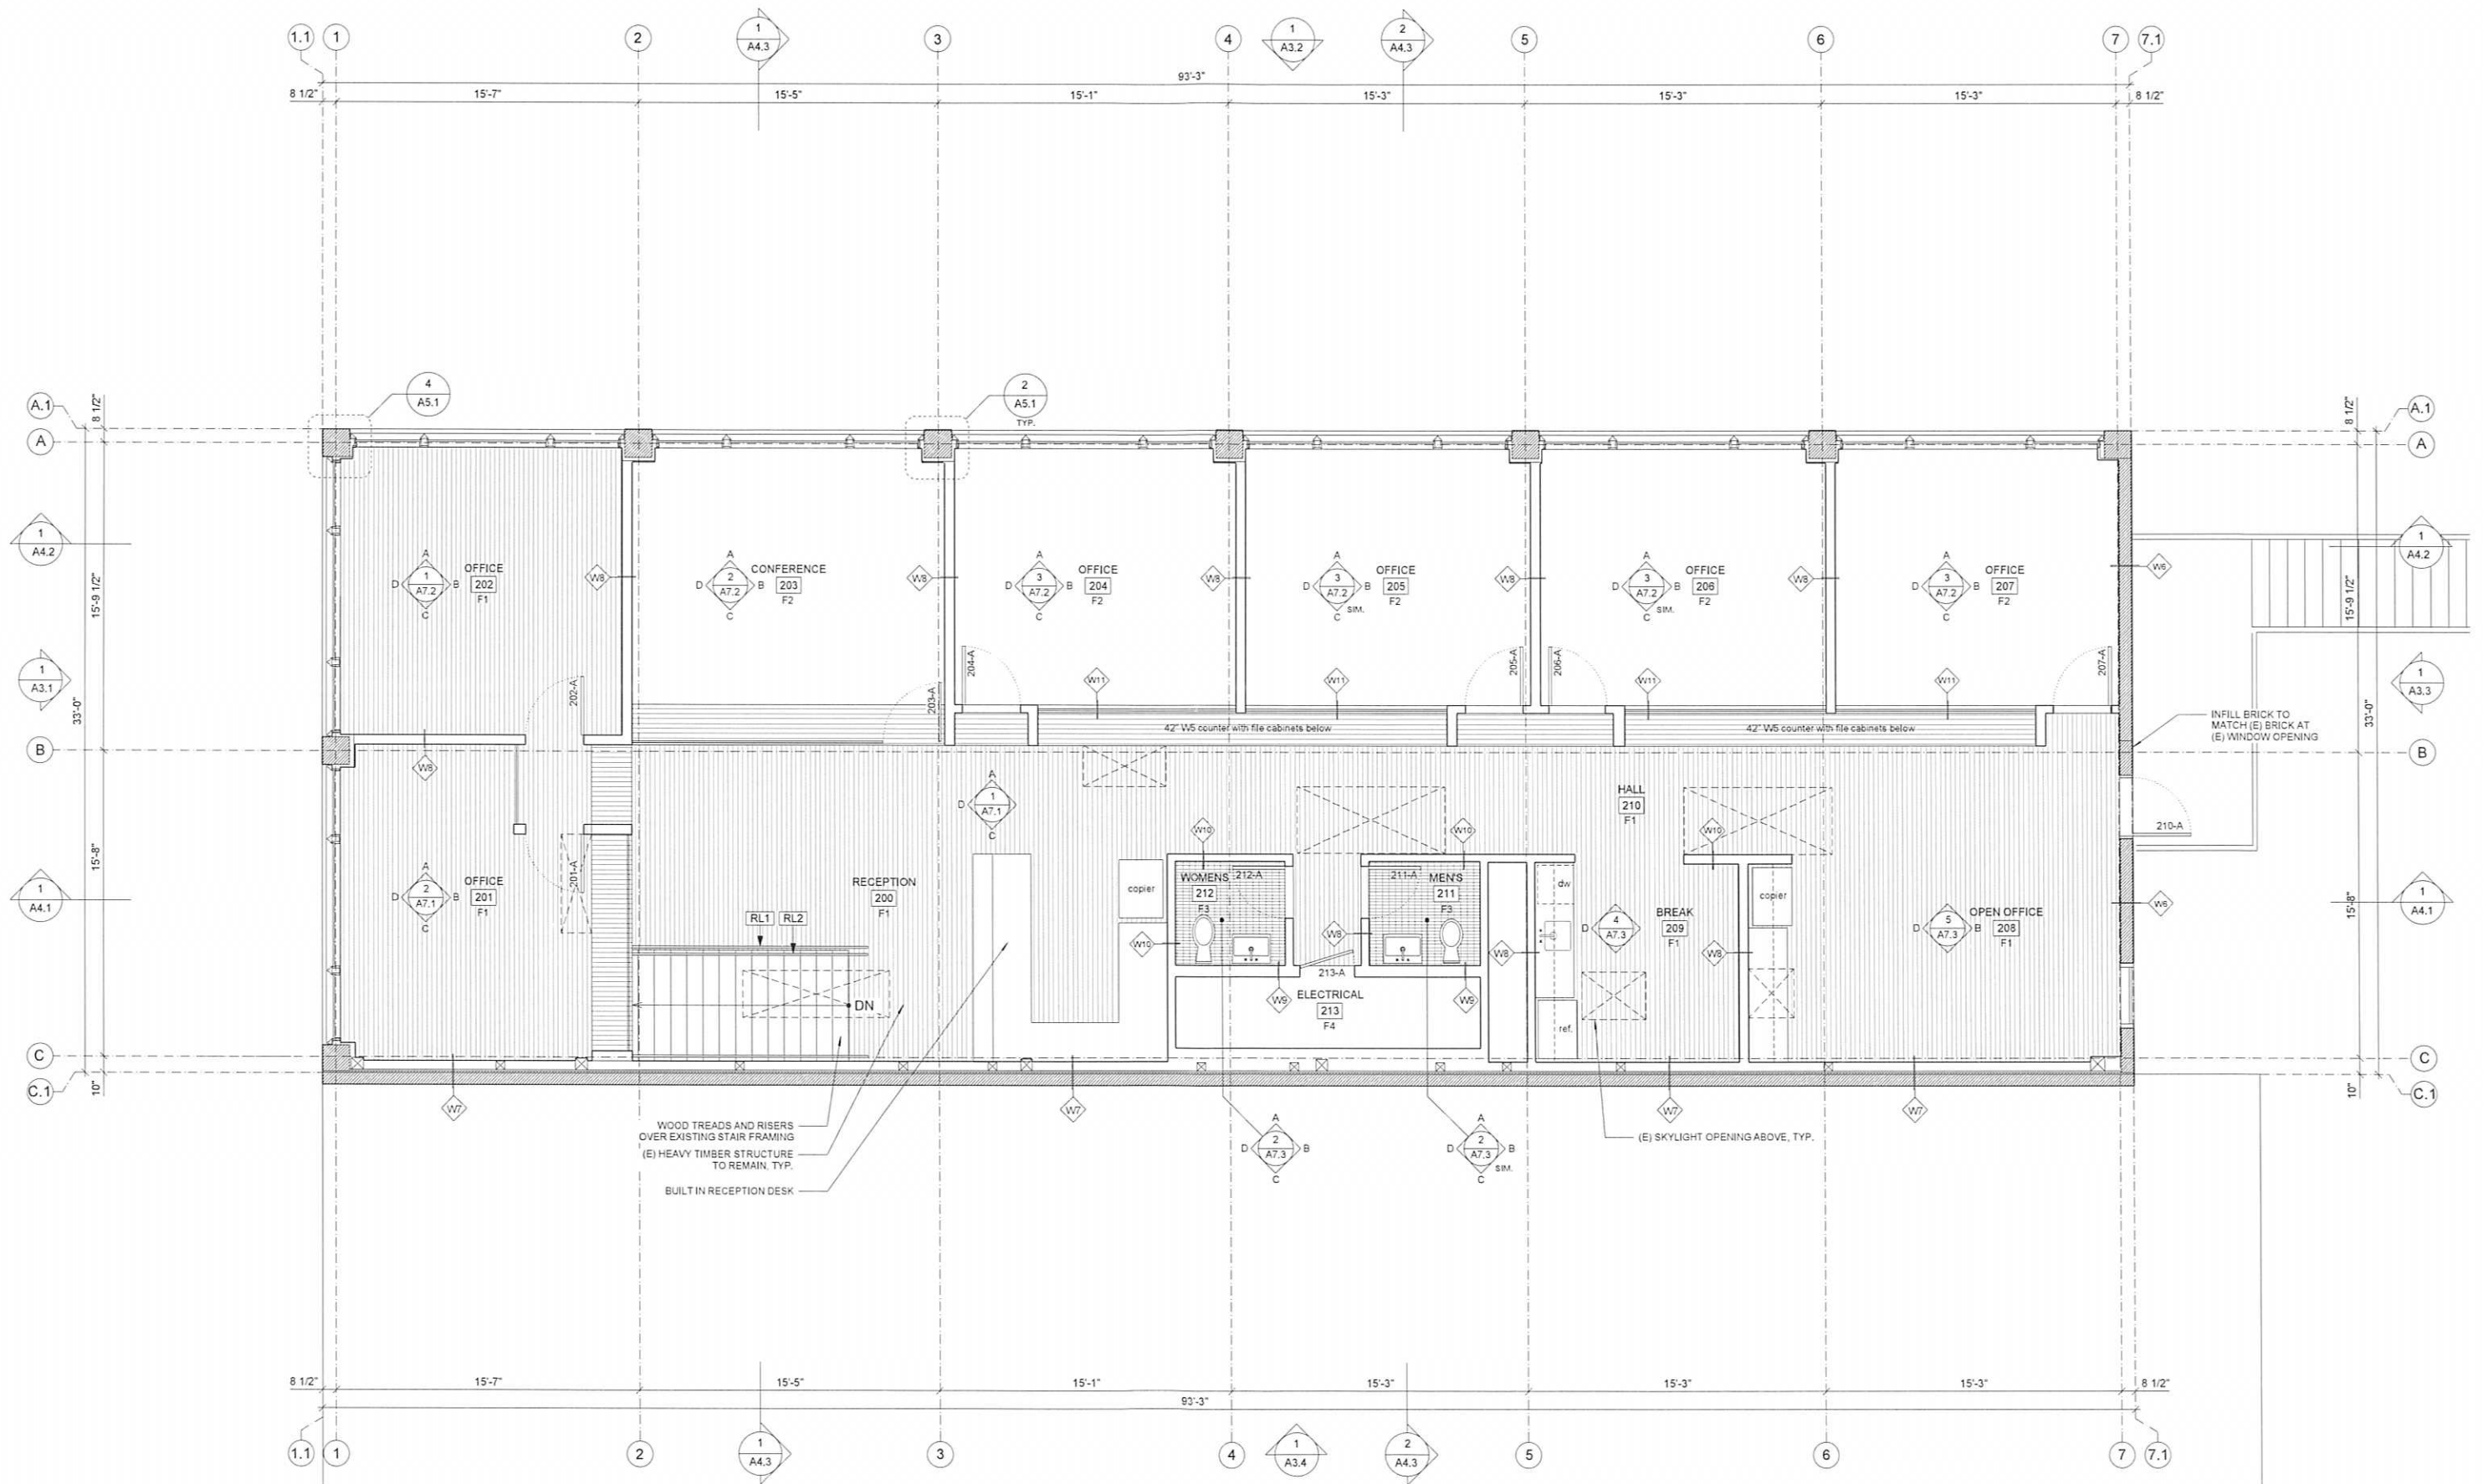

WOOD TREADS AND RISERS
OVER EXISTING STAIR FRAMING
(E) HEAVY TIMBER STRUCTURE
TO REMAIN, TYP.
BUILT IN RECEPTION DESK




LEVERARCHITECTURE
239 NW 13th Avenue, Suite 303
Portland, OR 97209
© lever architecture 2013/all rights reserved

No.	Issue:	Date:

722 MAIN STREET
OREGON CITY, OR 97045

Date: 04.26.13
Scale: 1/8" = 1'-0"
SECOND FLOOR PLAN

A2.2

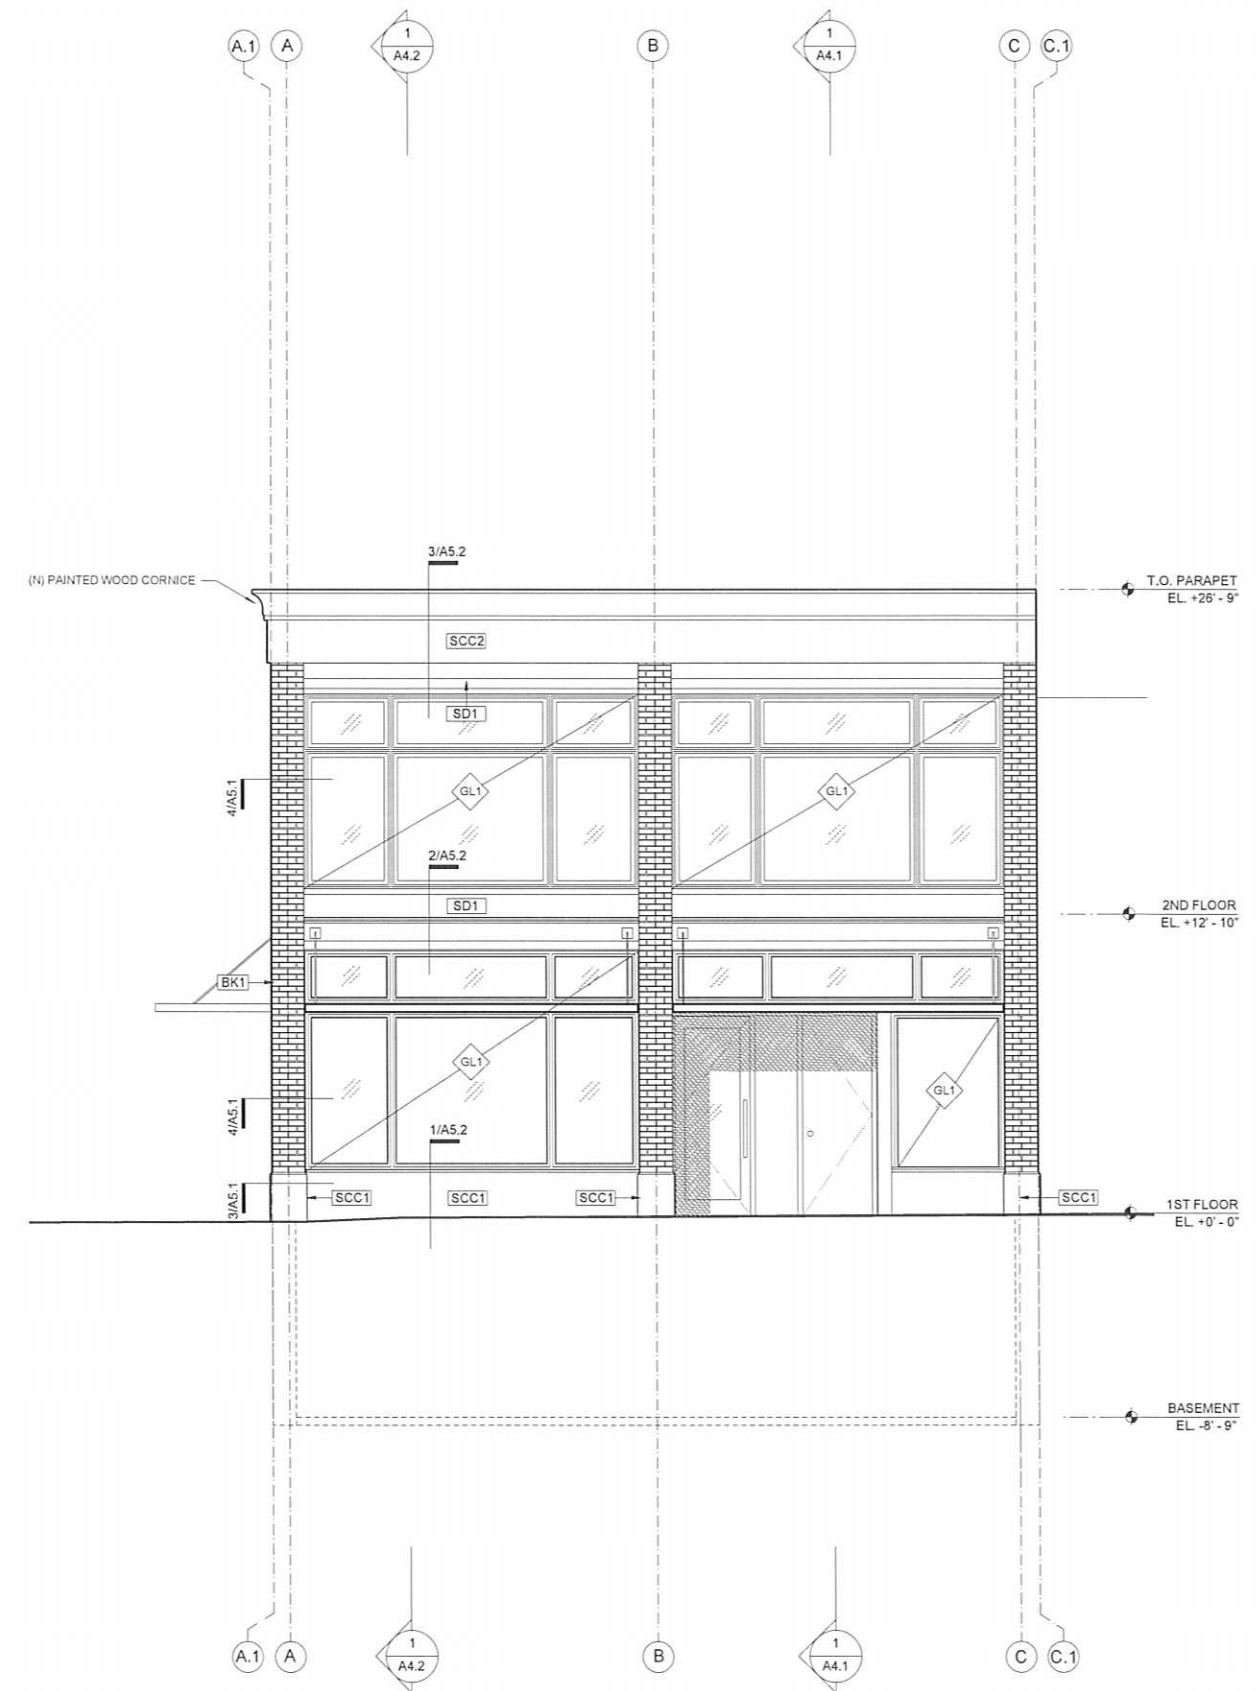

1 WEST ELEVATION
A3.1 1/4" = 1'-0"




LEVERARCHITECTURE
239 NW 13th Avenue, Suite 303
Portland, OR 97209
© lever architecture 2013/all rights reserved

No.	Issue:	Date:

722 MAIN STREET
OREGON CITY, OR 97045

Date: 04.26.13
Scale: 1/8" = 1'-0"
EXTERIOR ELEVATIONS

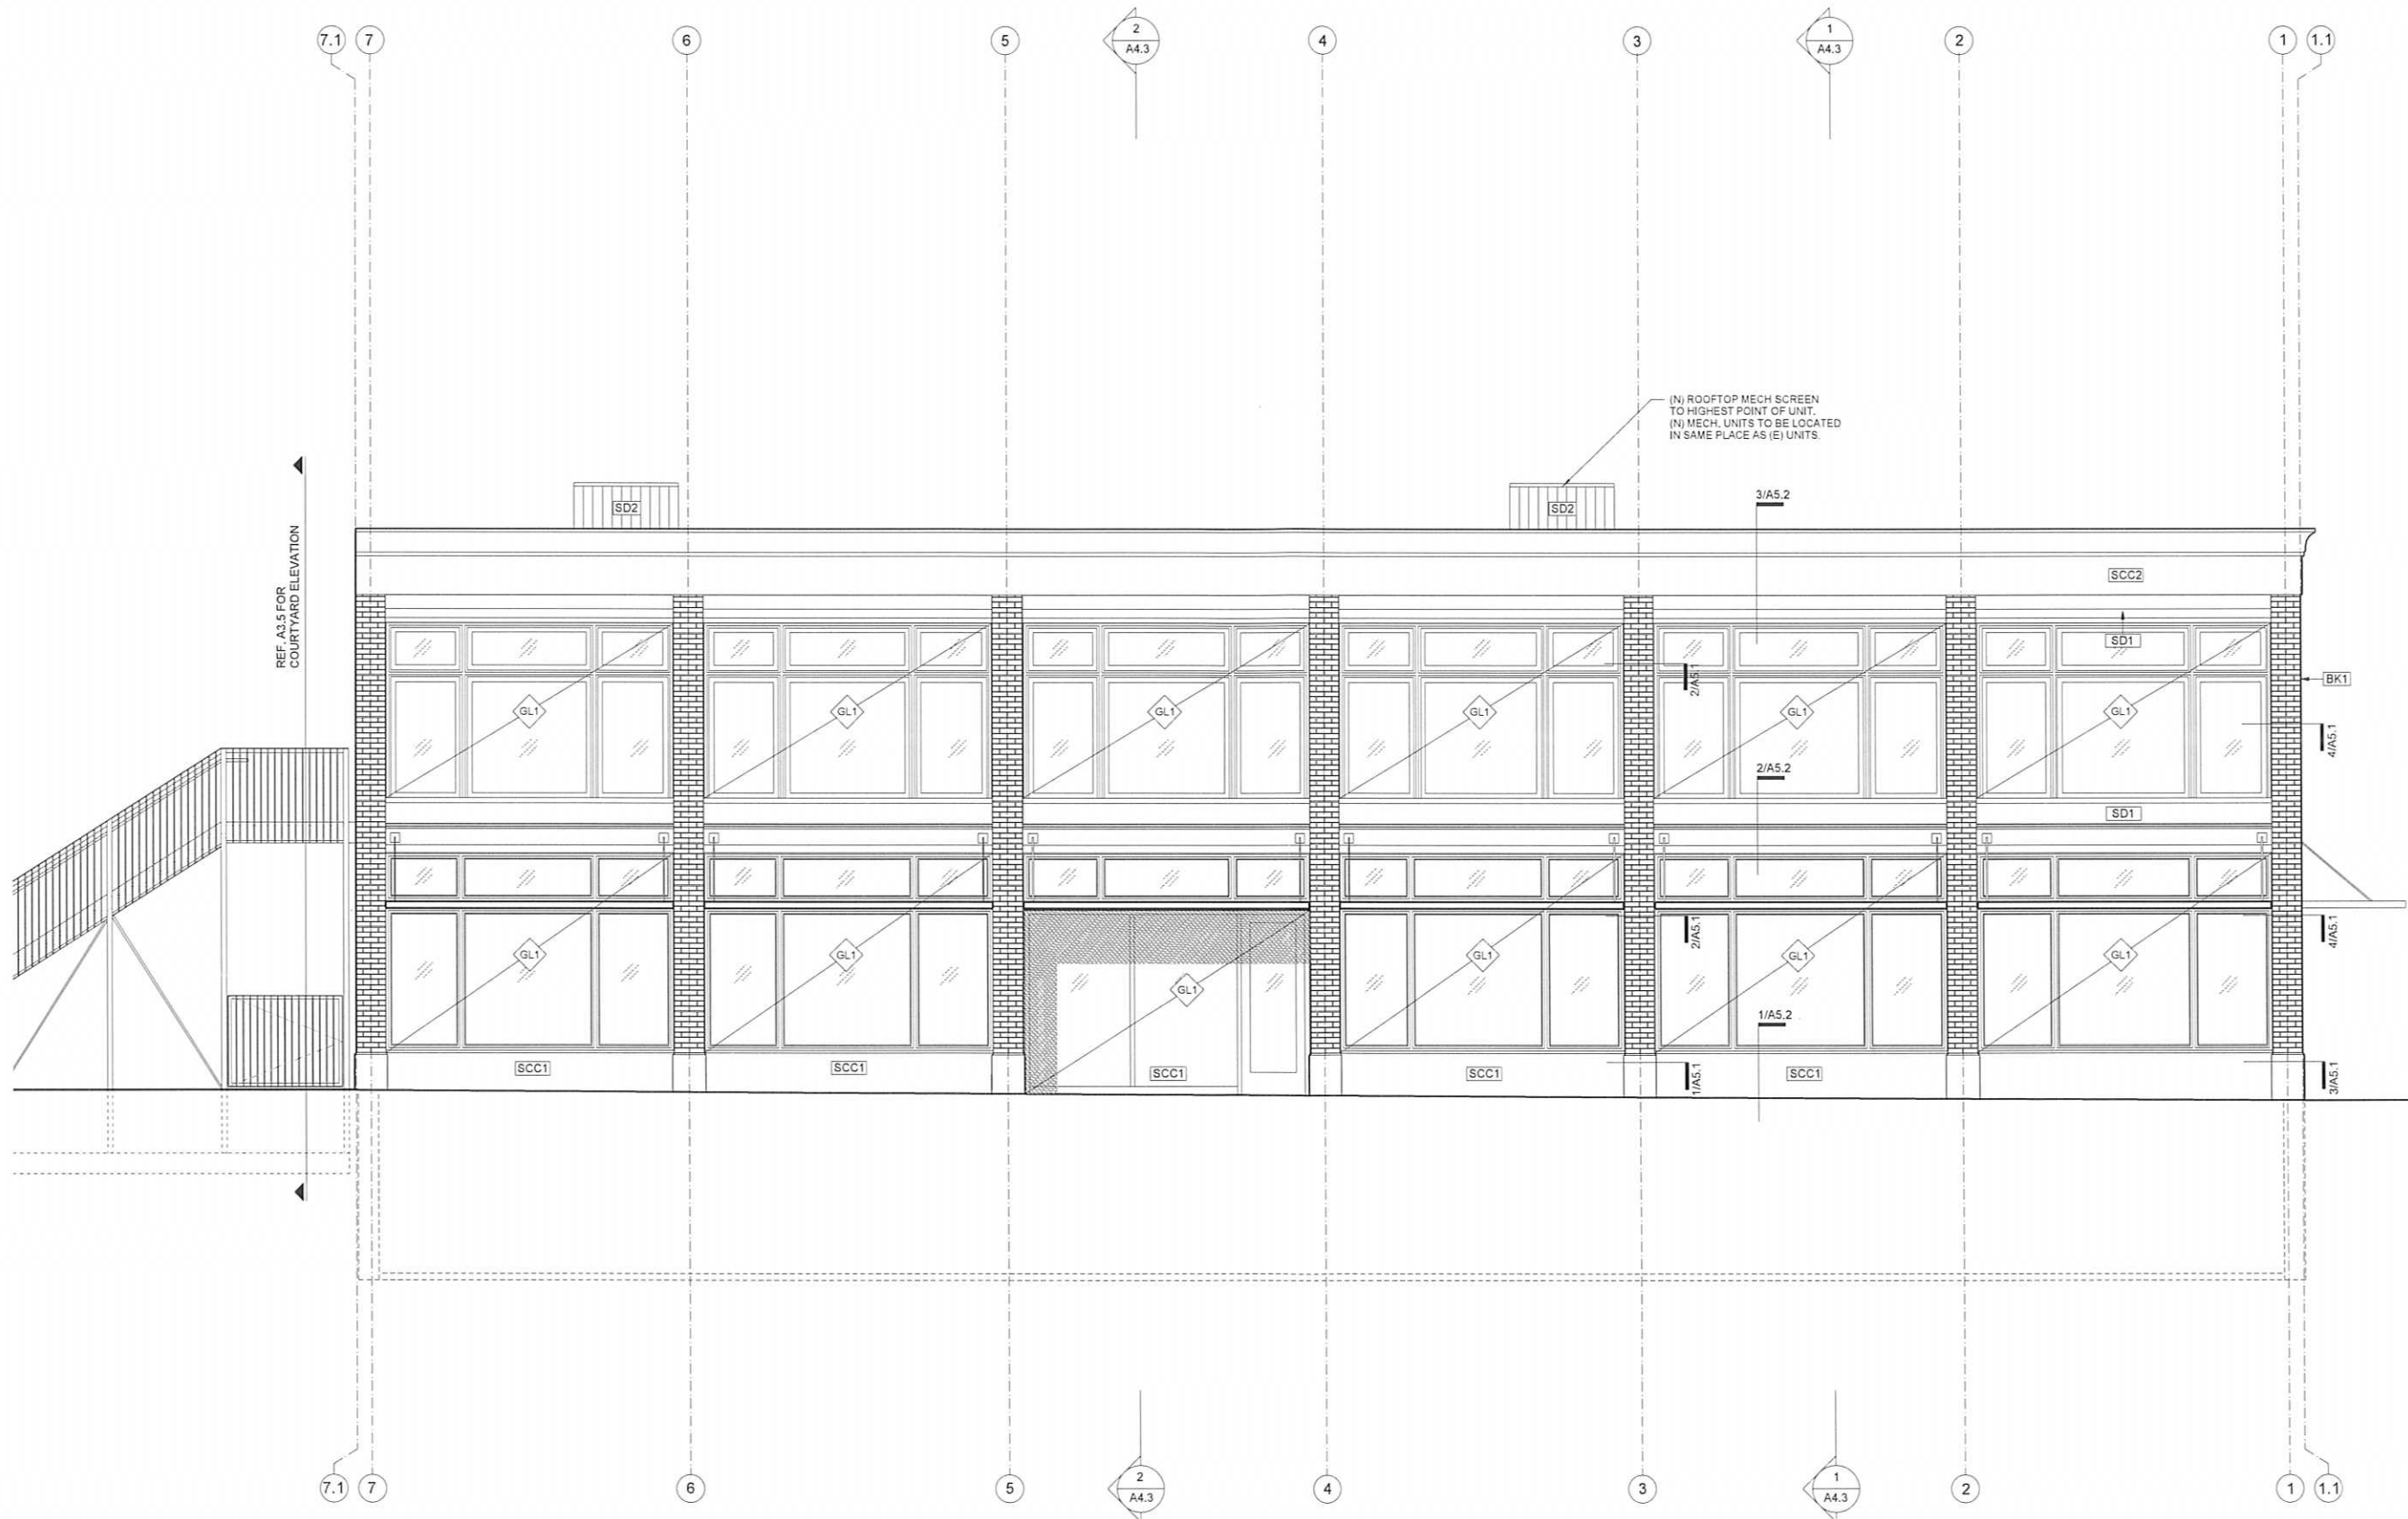

1 NORTH ELEVATION
A3.2 1/4" = 1'-0"



LEVERARCHITECTURE
239 NW 13th Avenue, Suite 303
Portland, OR 97209

© lever architecture 2013/all rights reserved

No.	Issue:	Date:

722 MAIN STREET
OREGON CITY, OR 97045

EXTERIOR ELEVATIONS

A3.2

Date: 04.26.13
Scale: 1/8" = 1'-0"