 


LEVERARCHITECTURE
 239 NW 13th Avenue, Suite 303
 Portland, OR 97205


© lever architecture 2013/all rights reserved

No.	Issue:	Date:

722 MAIN STREET
 OREGON CITY, OR 97045

Date: 06.04.13
 Scale: 1/8" = 1'-0"
BASEMENT FLOOR PLAN


A2.0

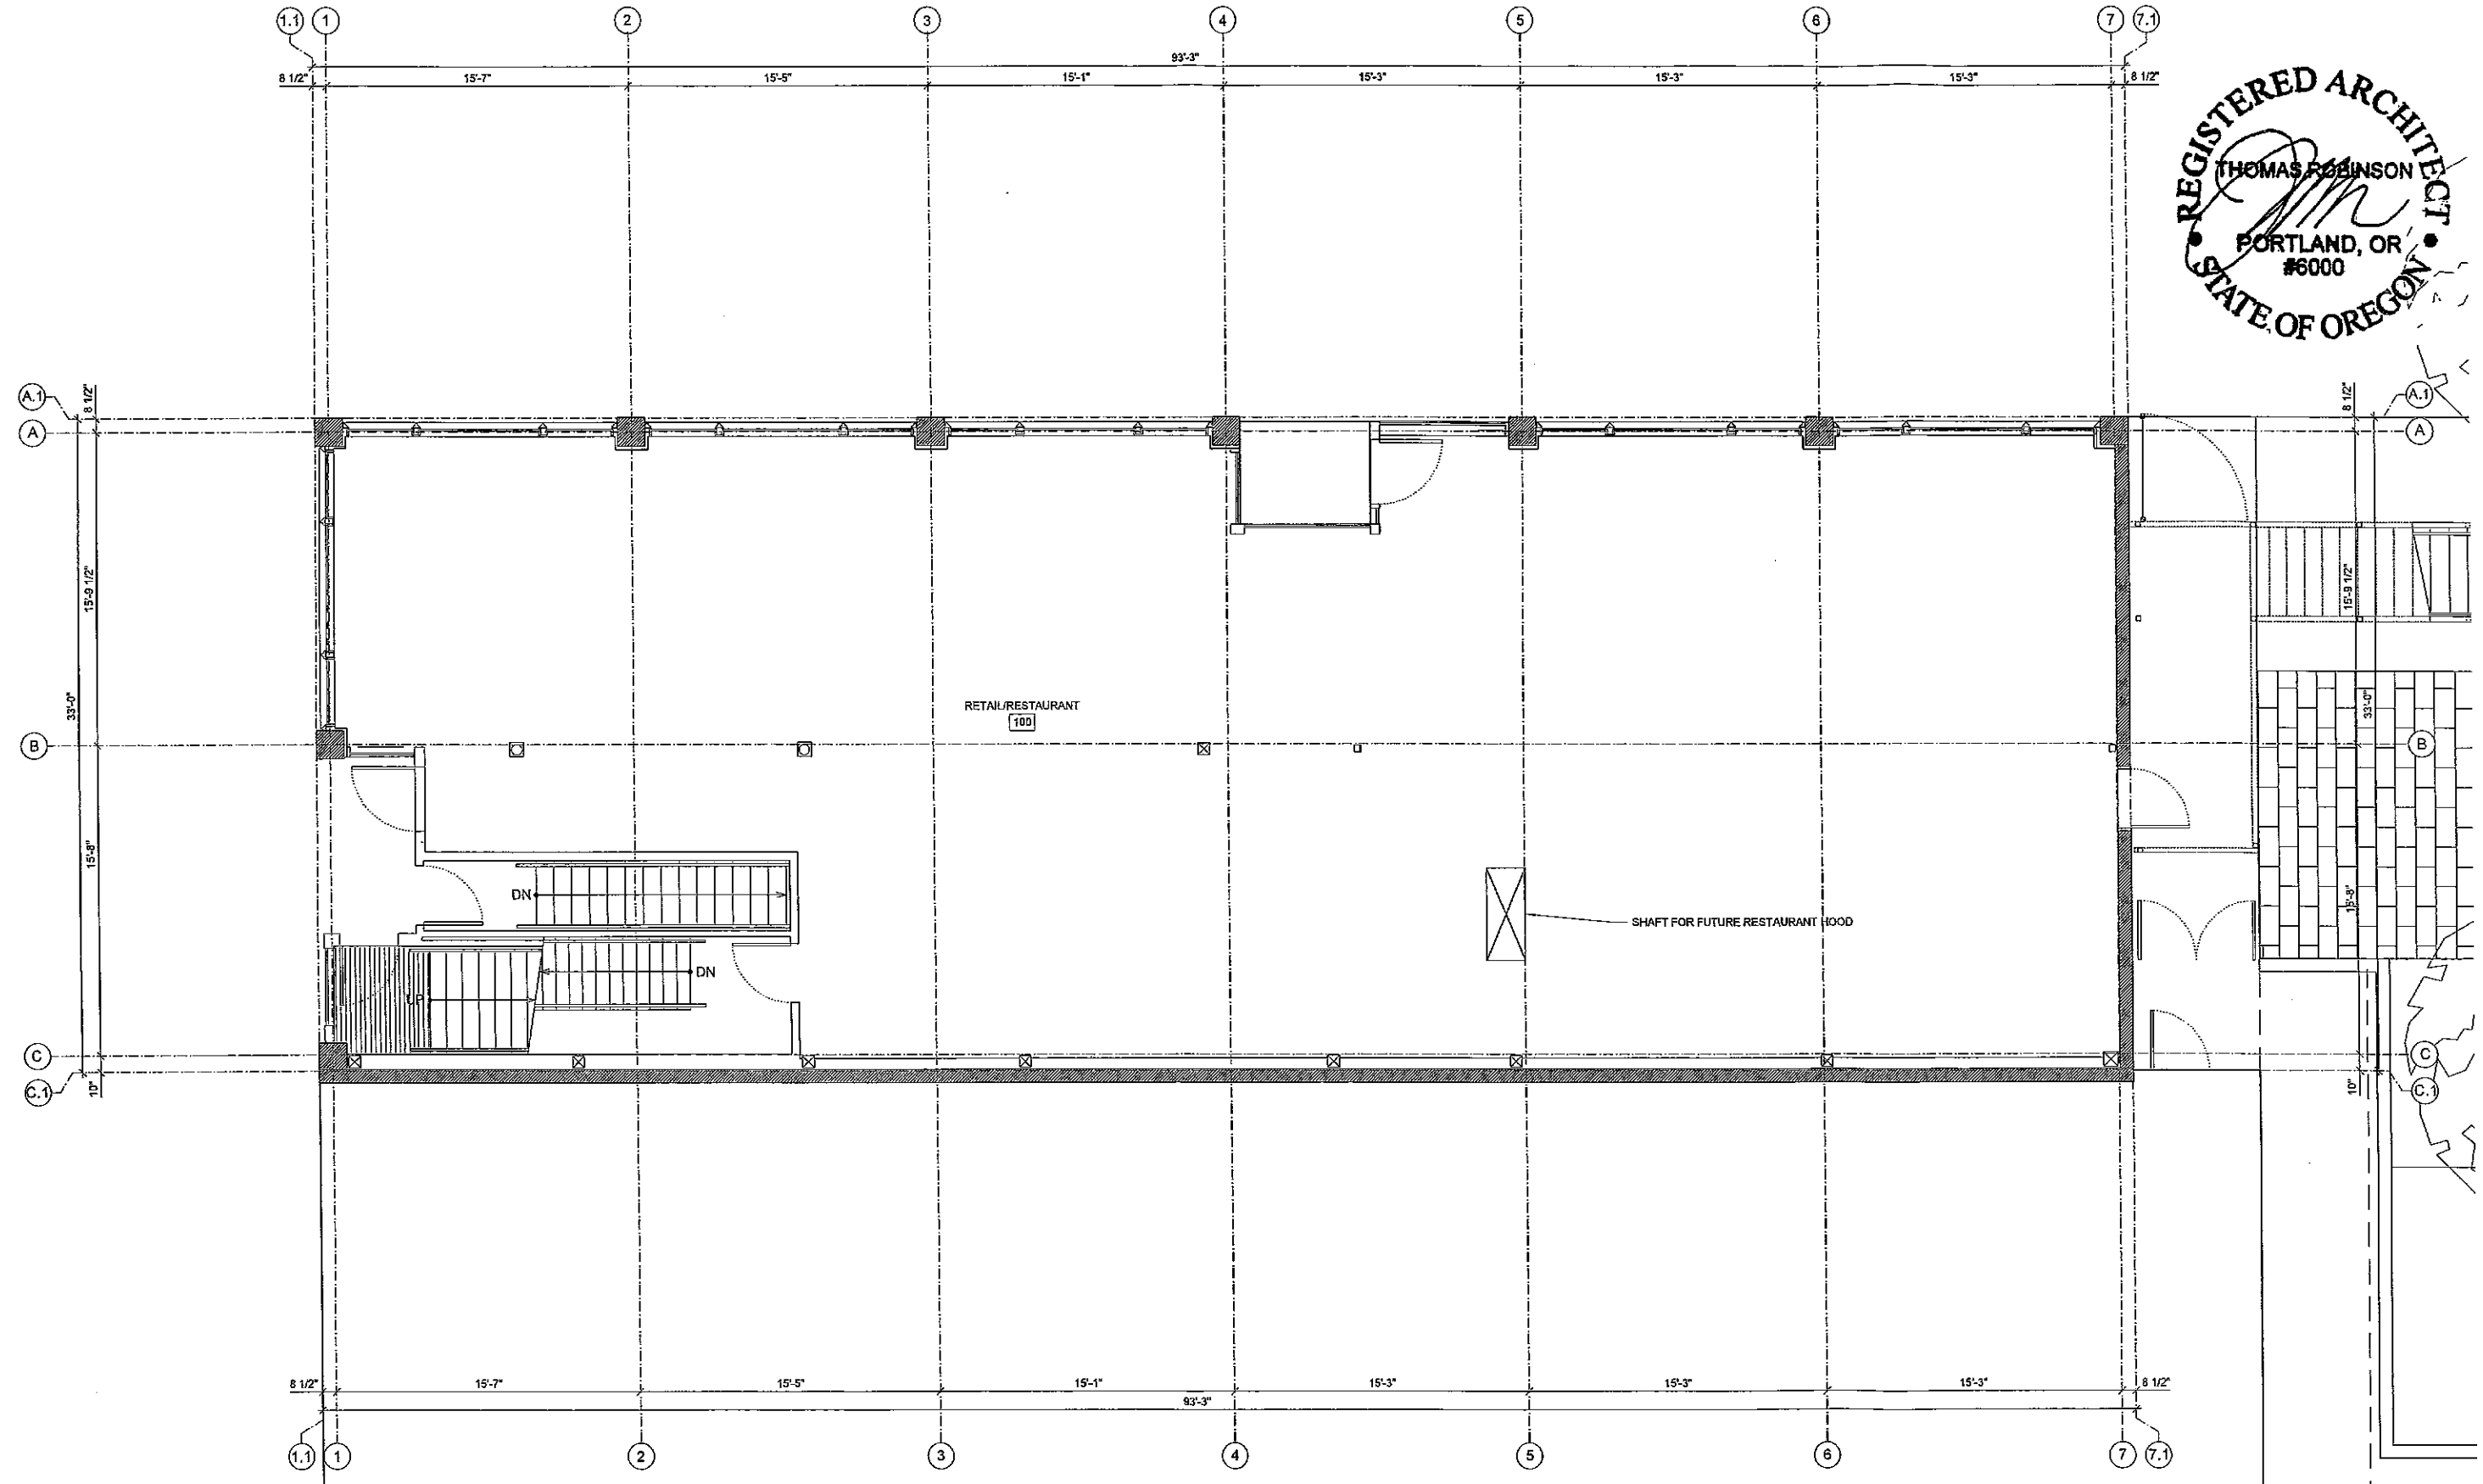


LEVERARCHITECTURE
 239 NW 13th Avenue, Suite 303
 Portland, OR 97209


© lever architecture 2013/all rights reserved

No.	Issue:	Date:

722 MAIN STREET
 OREGON CITY, OR 97045

 Date: 06.04.13
 Scale: 1/8" = 1'-0"
FIRST FLOOR PLAN


A2.1

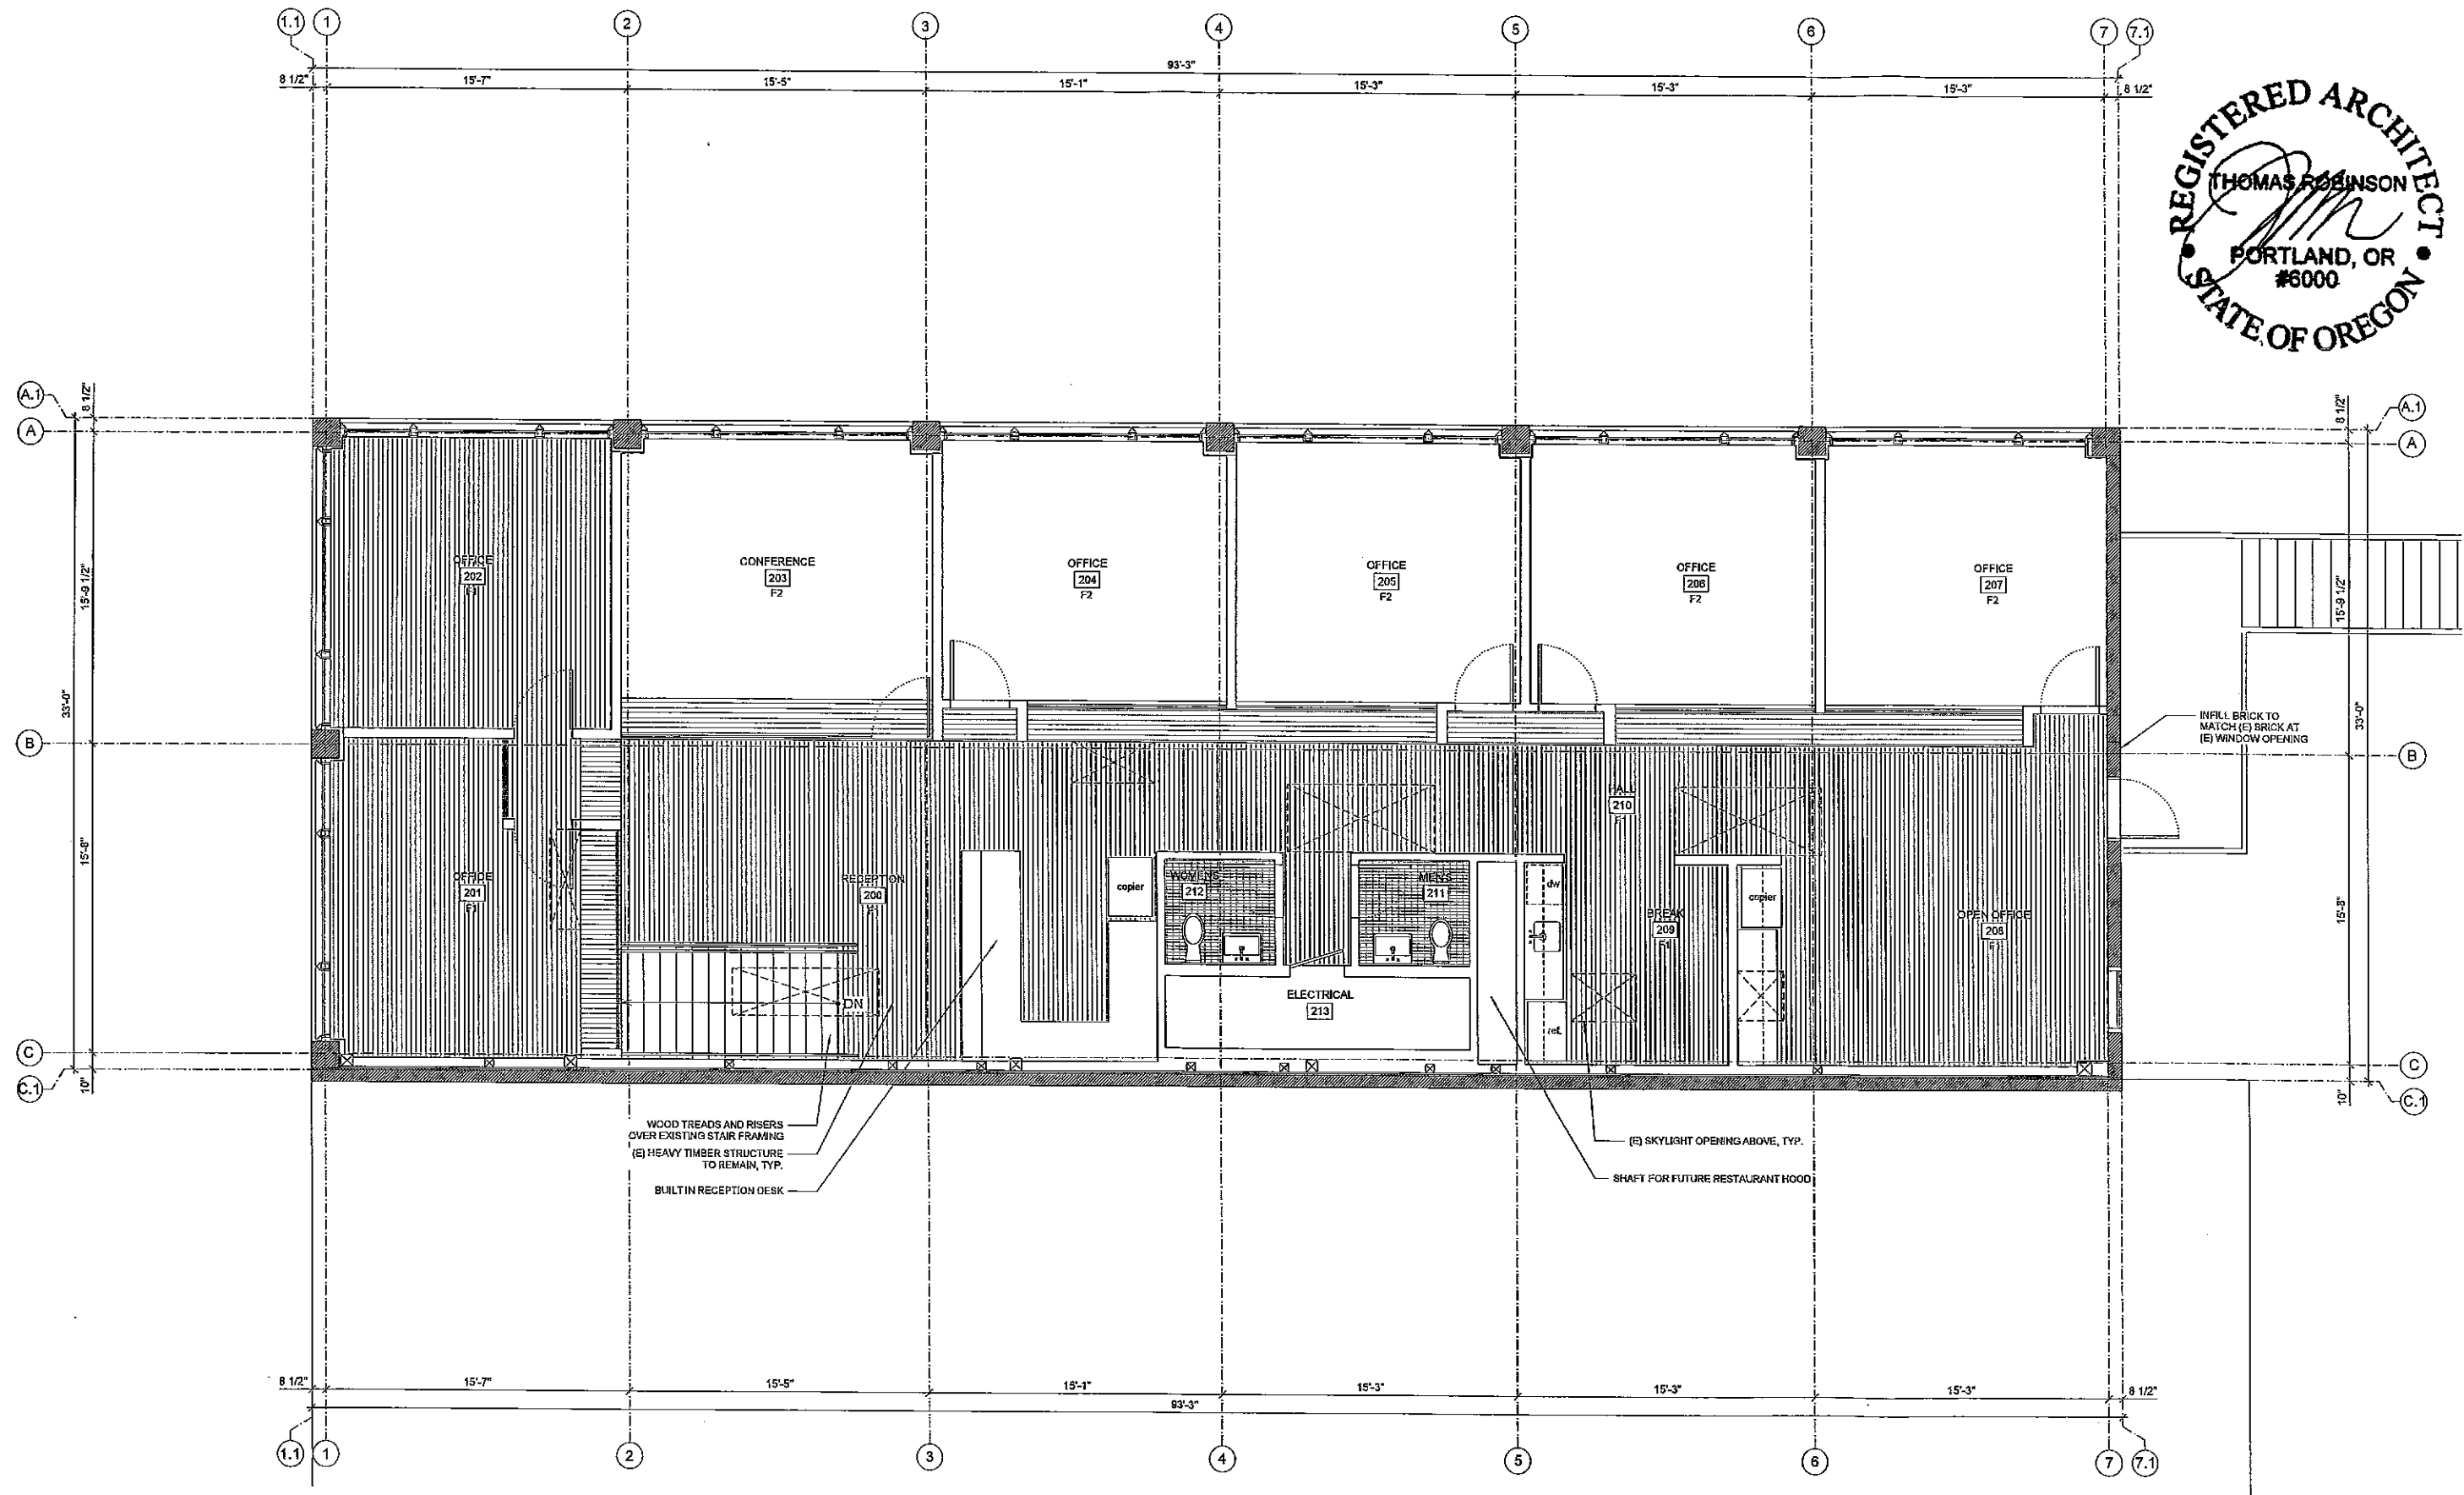

LEVERARCHITECTURE
 239 NW 13th Avenue, Suite 303
 Portland, OR 97209

No. _____ Issue: _____ Date: _____

© lever architecture 2013/all rights reserved


722 MAIN STREET
 OREGON CITY, OR 97045

Date: 06.04.13
 Scale: 1/8" = 1'-0"


SECOND FLOOR PLAN

north

A2.2

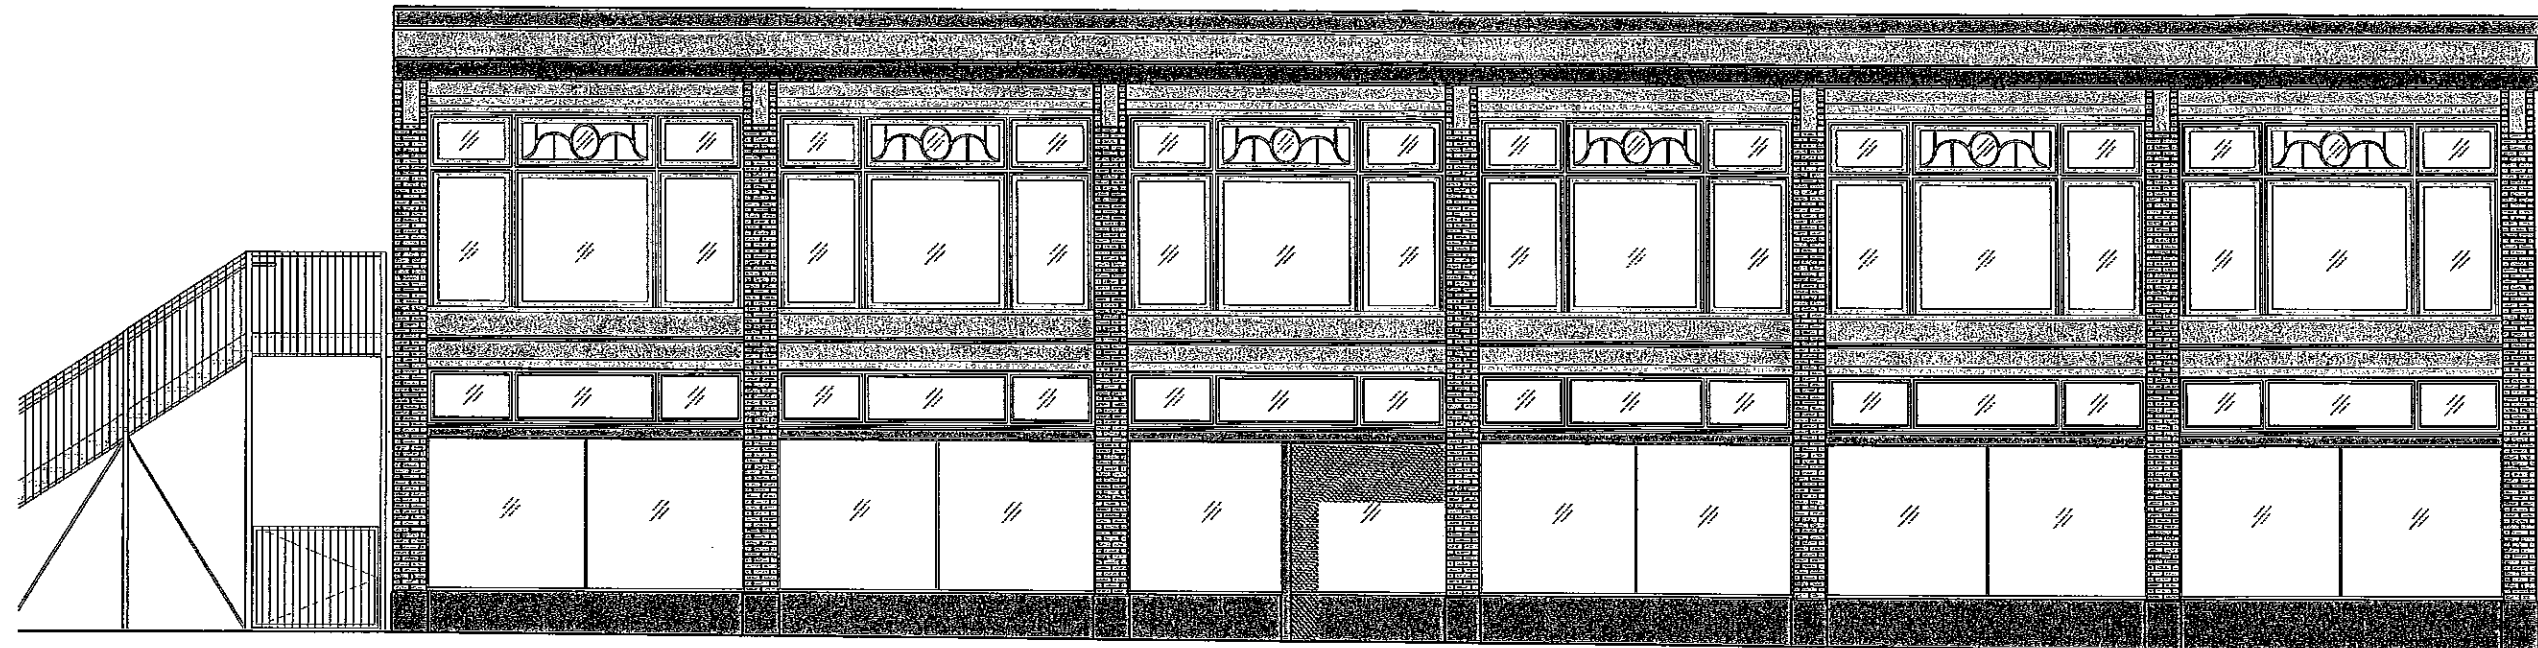

2 8TH STREET ELEVATION
A3.1 1/8" = 1'-0"

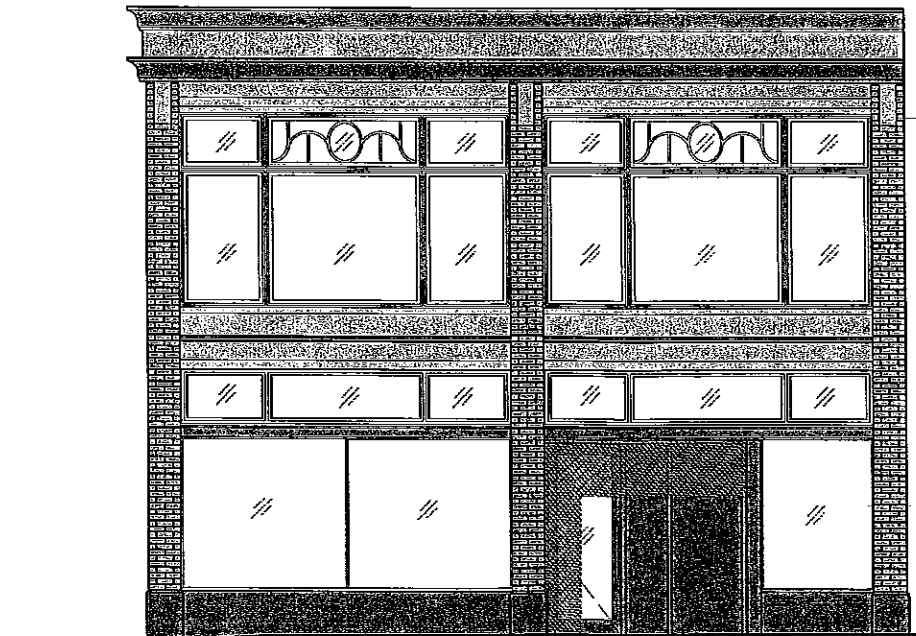

1 MAIN STREET ELEVATION
A3.1 1/8" = 1'-0"

LEVERARCHITECTURE
235 NW 13th Avenue, Suite 303
Portland, OR 97209

© lever architecture 2013/all rights reserved

722 MAIN STREET
OREGON CITY, OR 97045

Date: 06.04.13
Scale: 1/8" = 1'-0"
EXTERIOR ELEVATIONS

A3.1