
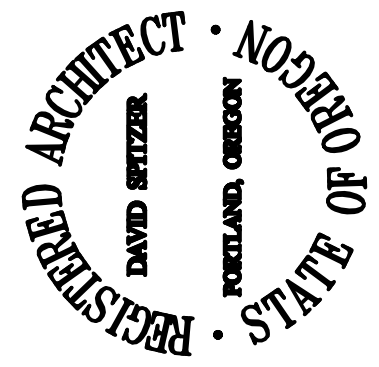


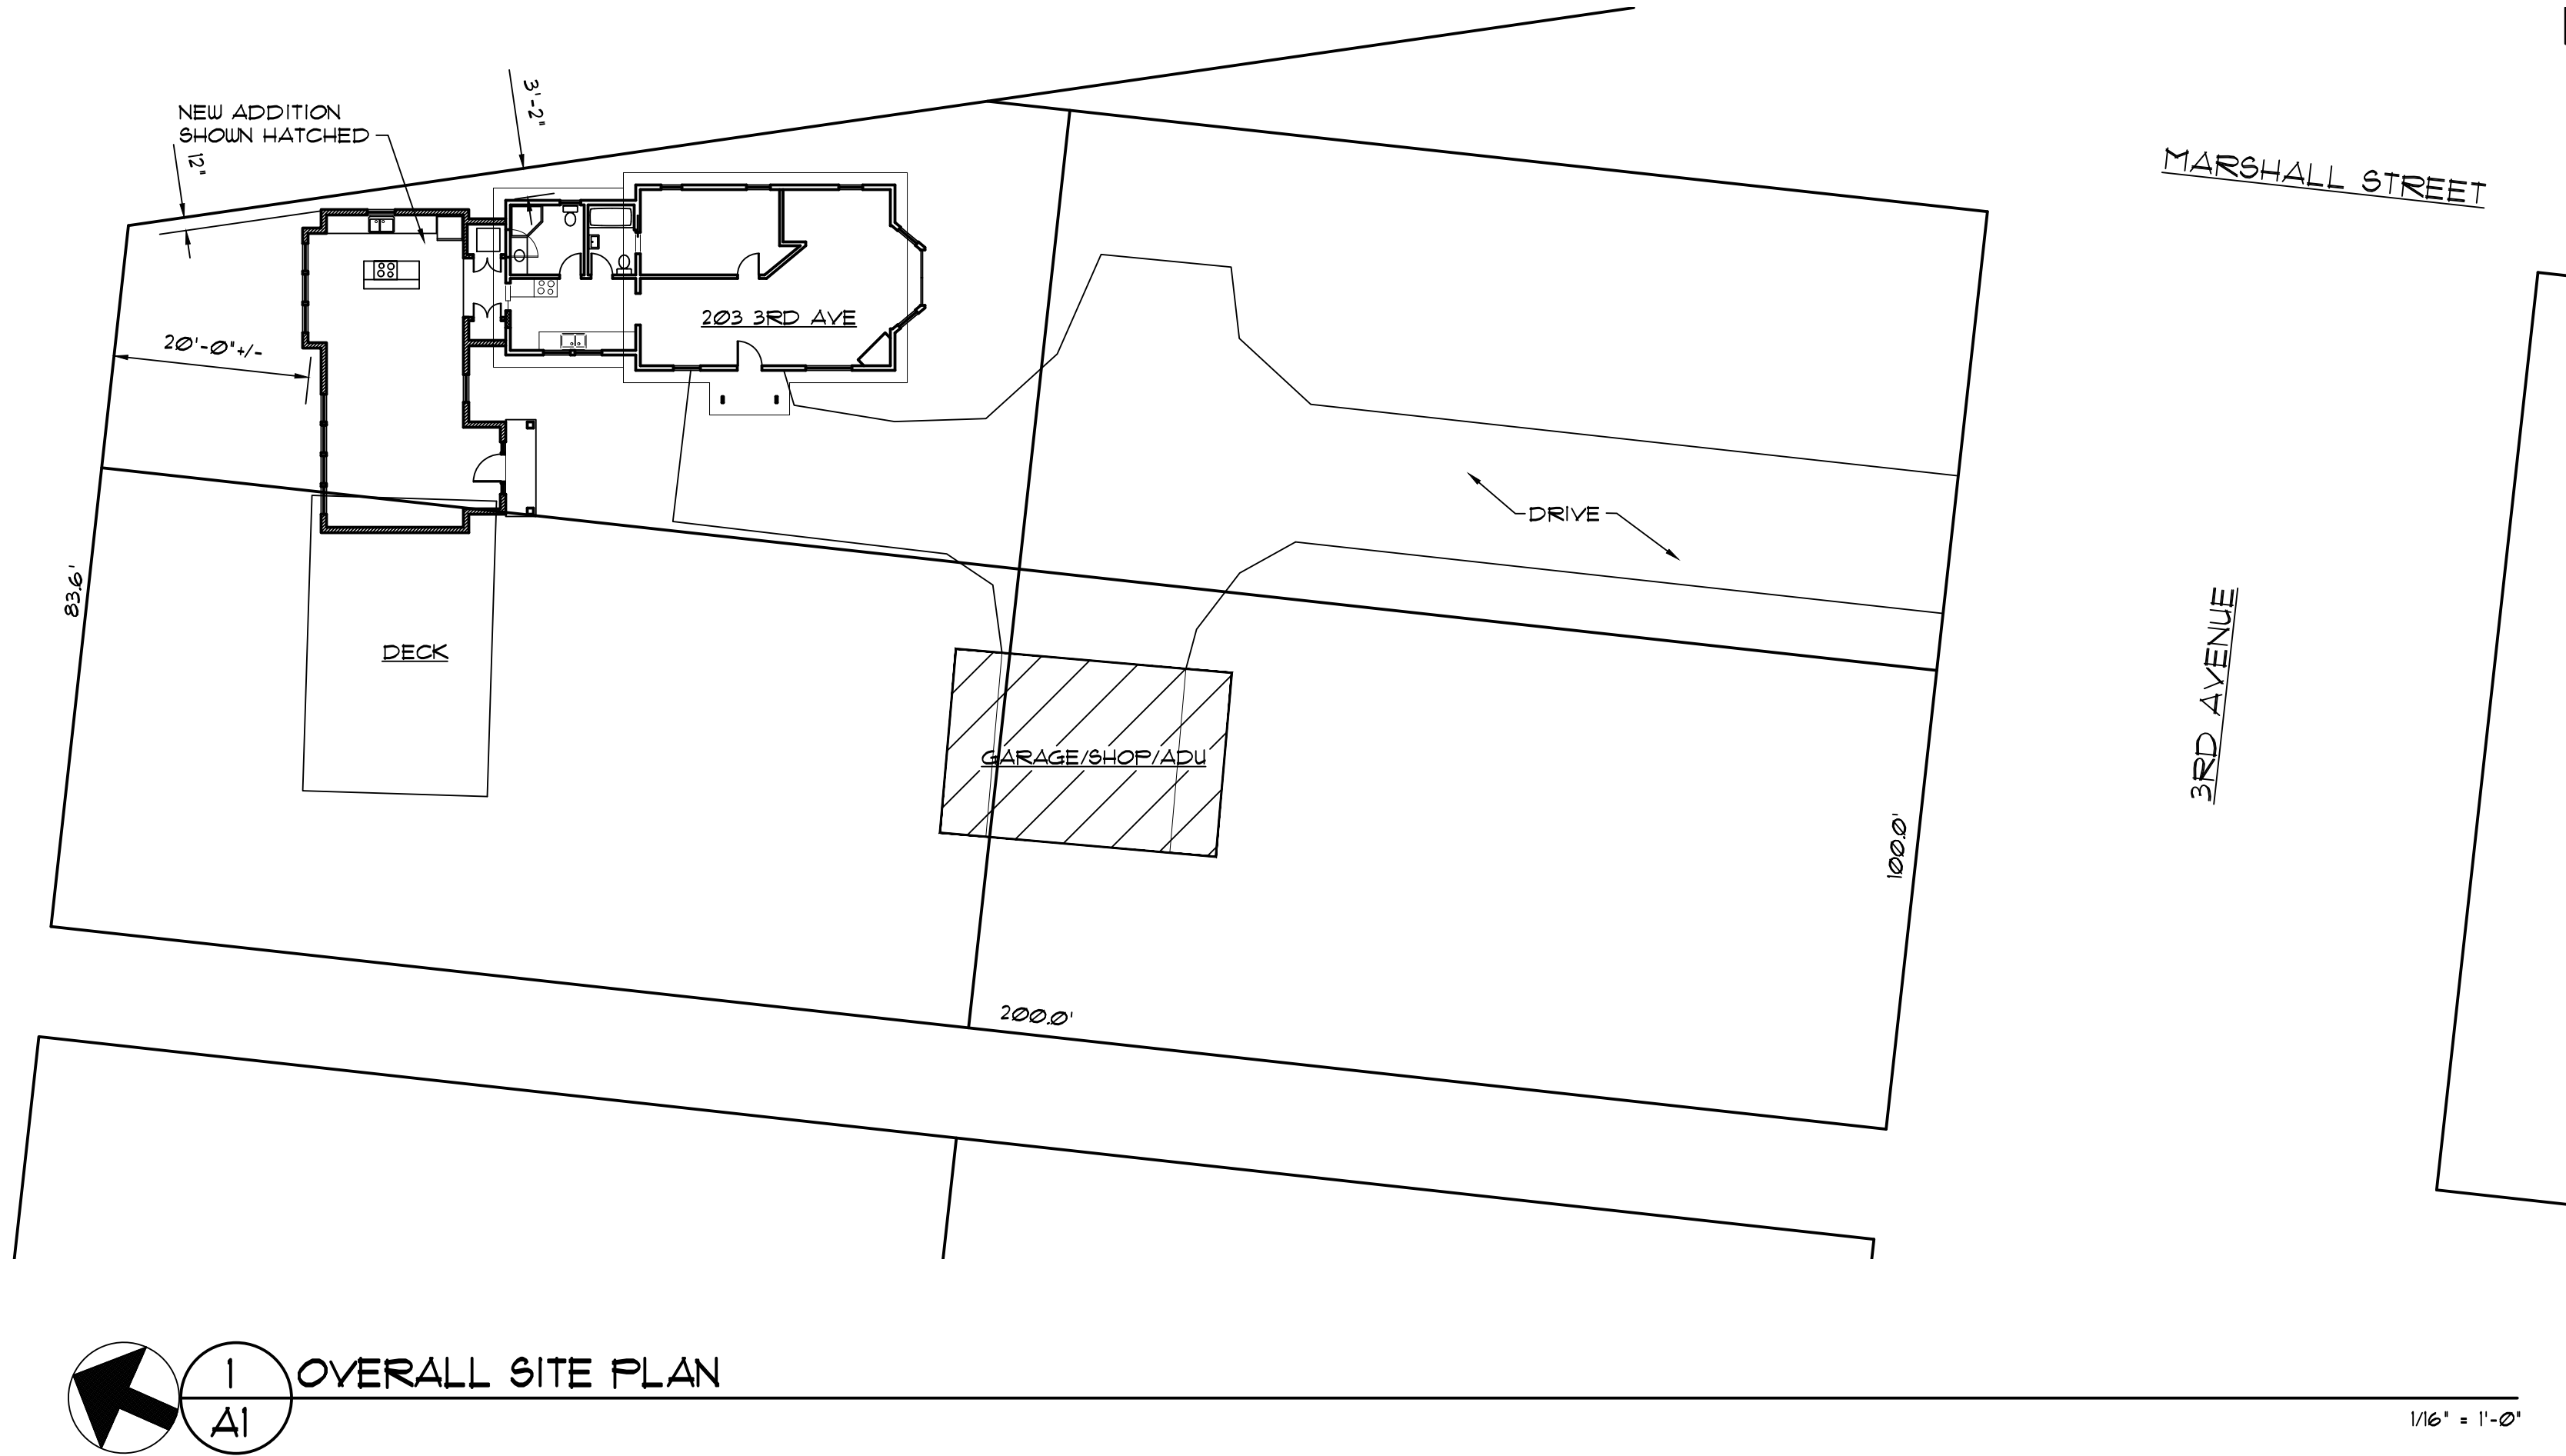

DMS
ARCHITECTS

2106 NE MLK BLVD.
PORTLAND, OR 97212

OFFICE 503 335 9040
FAX 503 335 5850
DAVE@DMSARCHITECTS.COM

RIGGLE RESIDENCE

203 3RD AVENUE
OREGON CITY, OREGON

SHEET CONTENT
SITE PLAN

JOB No.
000016



DRAWN
DMS

CHECKED
DATE 8-8-16

REVISIONS


SHEET

A1
OF 6

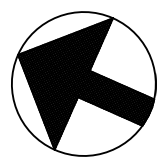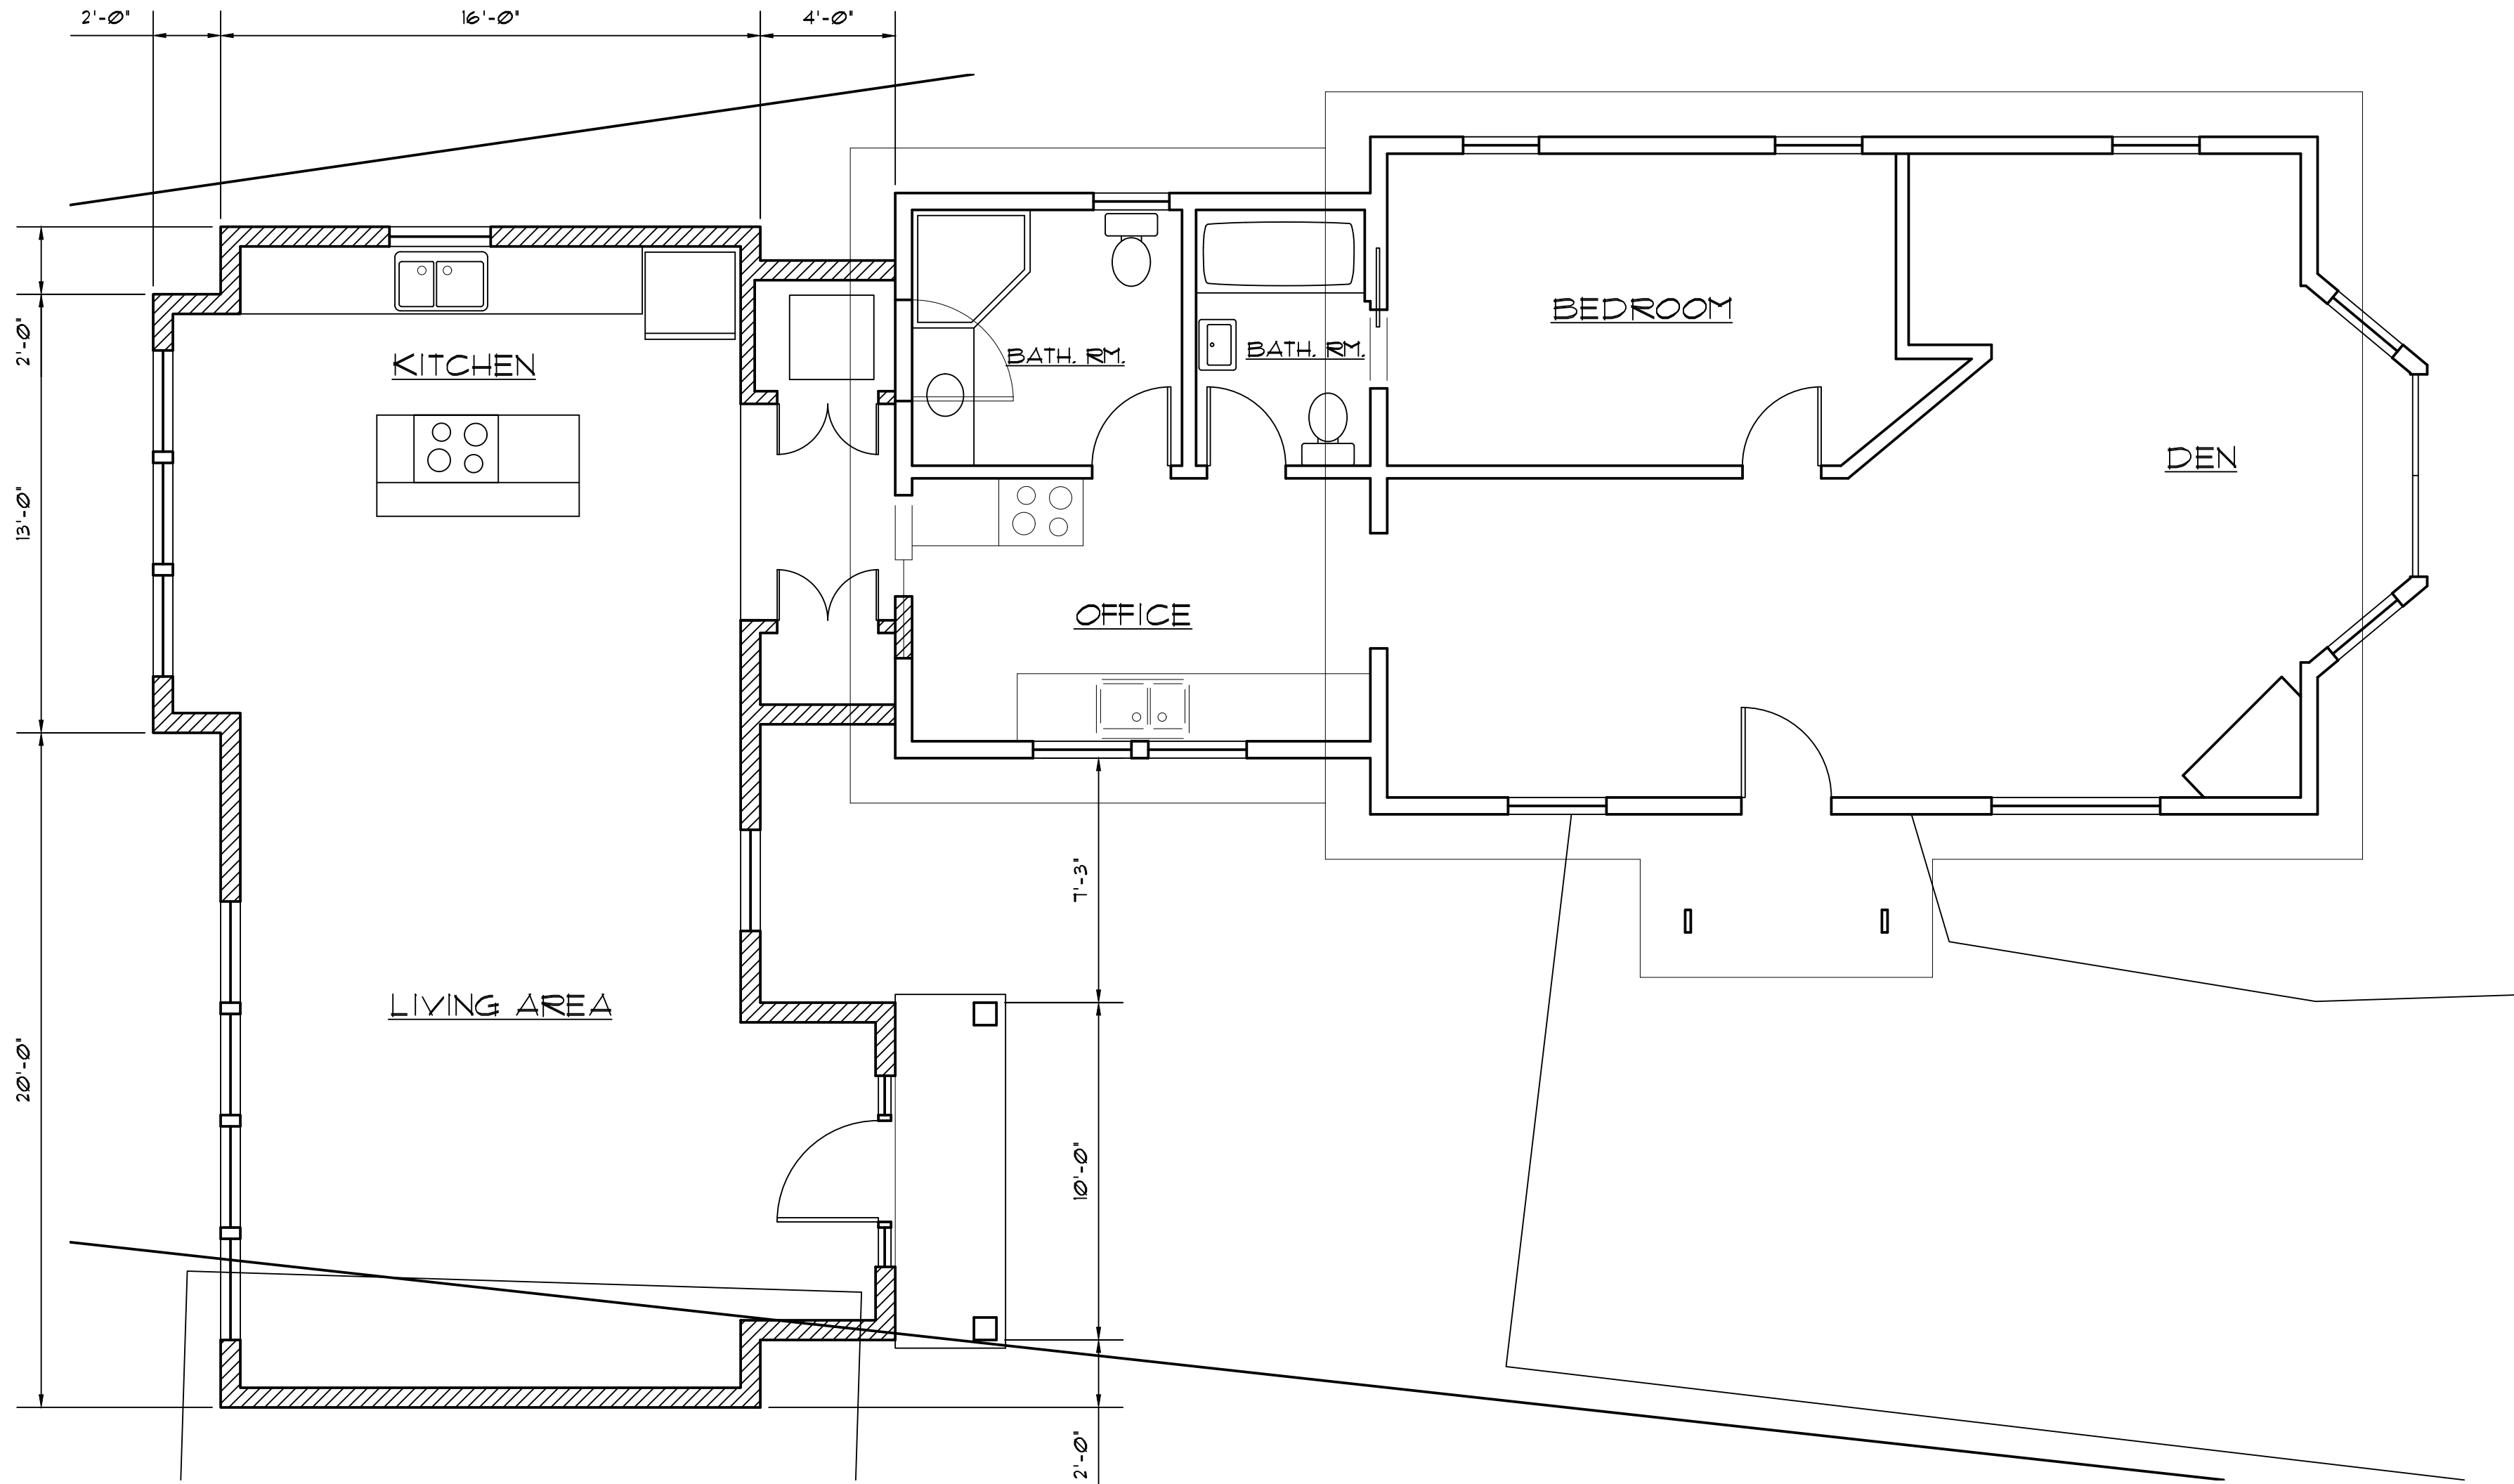

1
A2

FLOOR PLAN

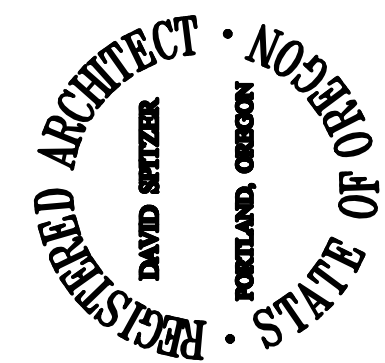

DMS
ARCHITECTS

2106 NE MLK BLVD.
PORTLAND, OR 97212

OFFICE 503 335 9040
FAX 503 335 5850
DAVE@DMSARCHITECTS.COM

RIGGLE RESIDENCE

203 3RD AVENUE
OREGON CITY, OREGON

SHEET CONTENT
FLOOR PLAN
NOTES/SCHEDULES

JOB No.
000016

DRAWN
DMS


CHECKED

DATE
4-22-16

REVISIONS


SHEET

A1
OF 6

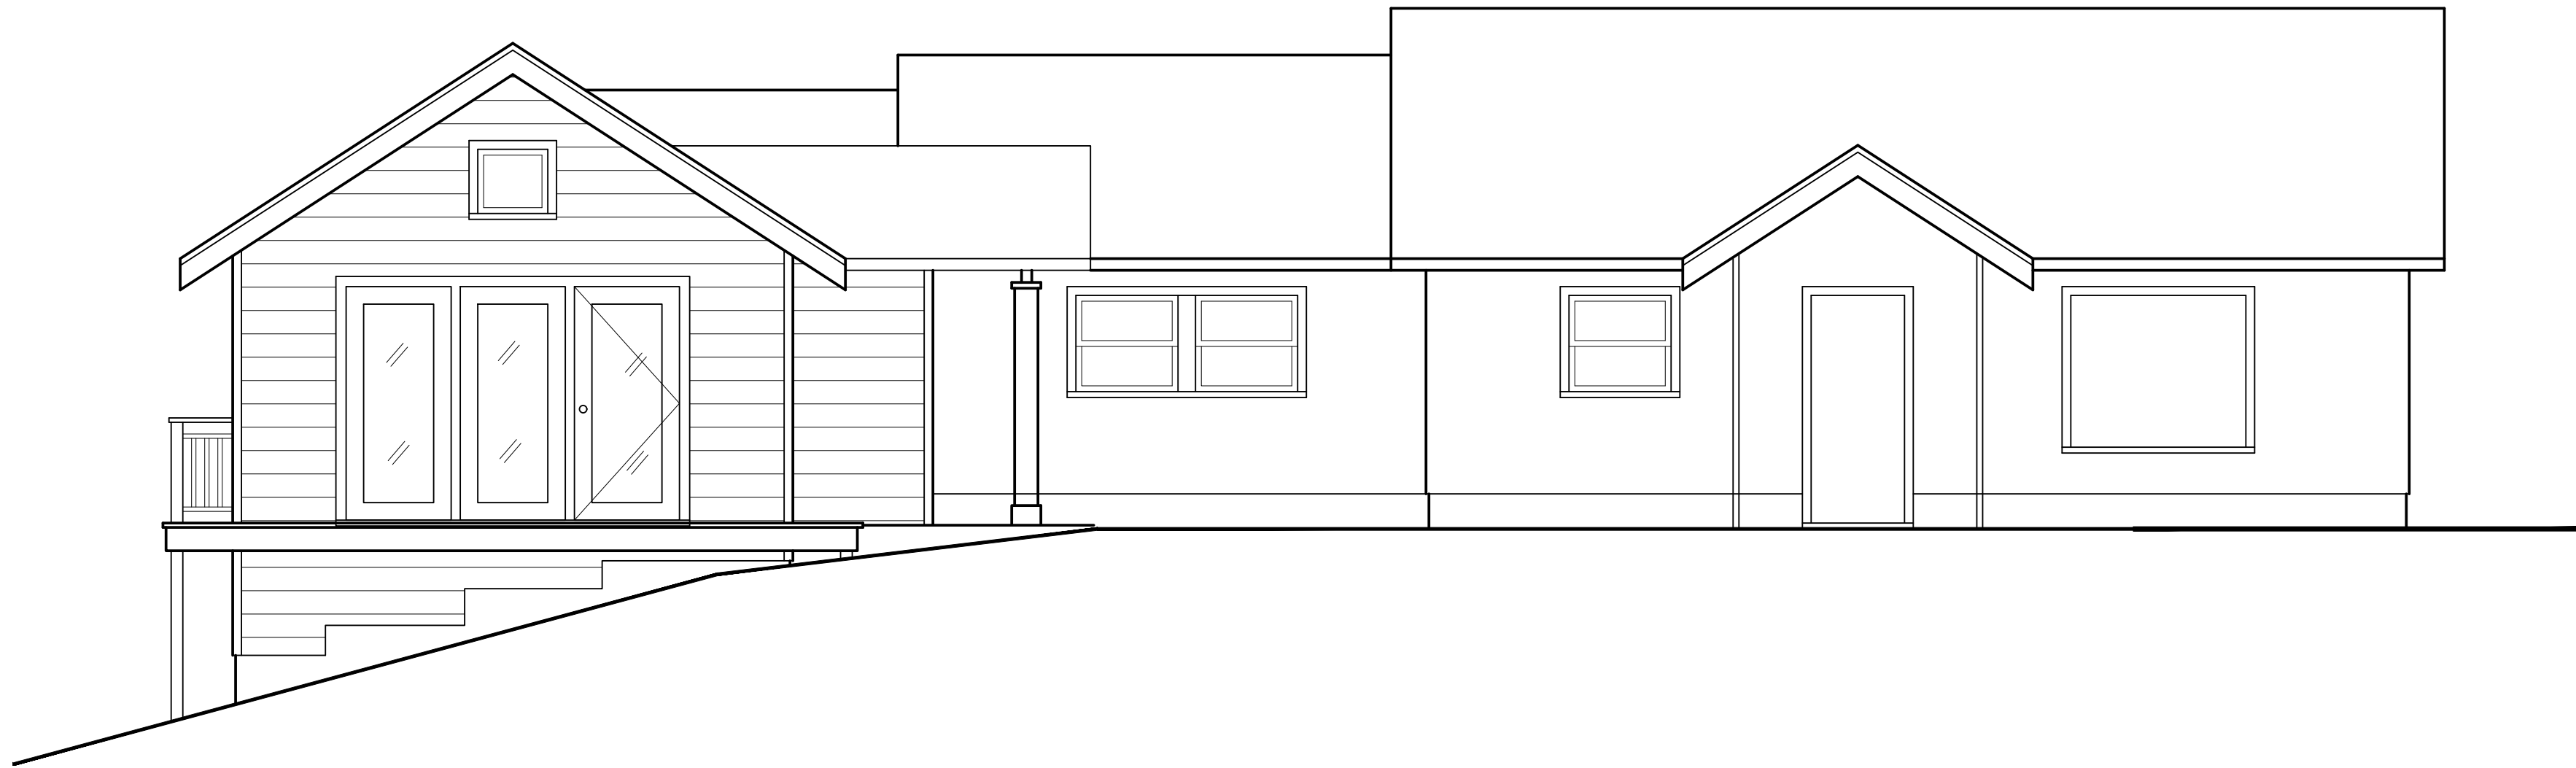


1 WEST ELEVATION
A3

1/4" = 1'-0"

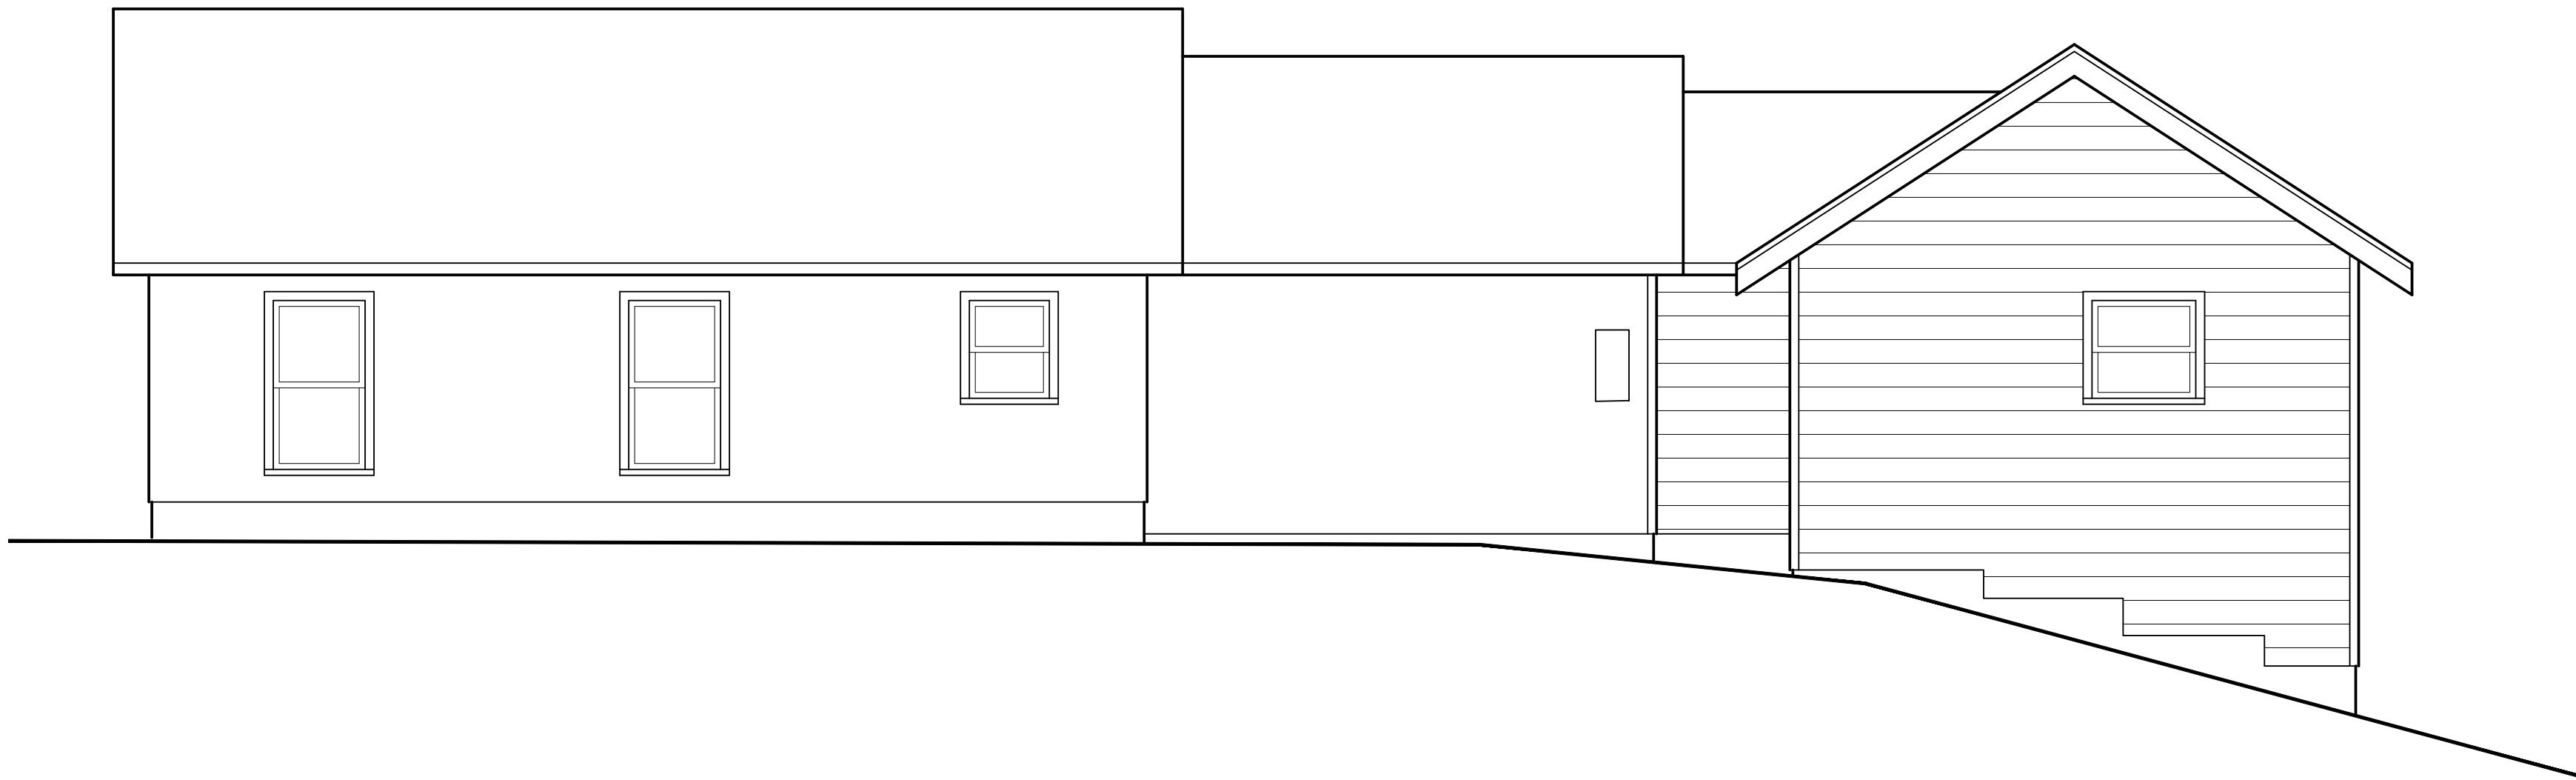

1 EAST ELEVATION
A3

1/4" = 1'-0"

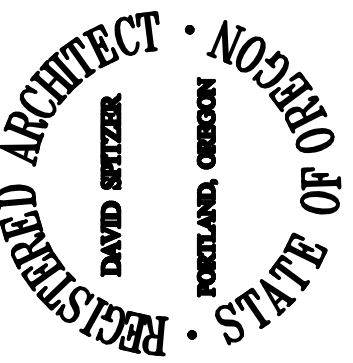

DMS
ARCHITECTS

2106 NE MLK BLVD.
PORTLAND, OR 97212

OFFICE 503 335 9040
FAX 503 335 5850
DAVE@DMSARCHITECTS.COM

RIGGLE RESIDENCE

203 3RD AVENUE
OREGON CITY, OREGON

SHEET CONTENT
EXTERIOR ELEVATIONS

JOB No.
000016



DRAWN
DMS

CHECKED
DATE 4-22-16

REVISIONS


SHEET

A3 OF 6

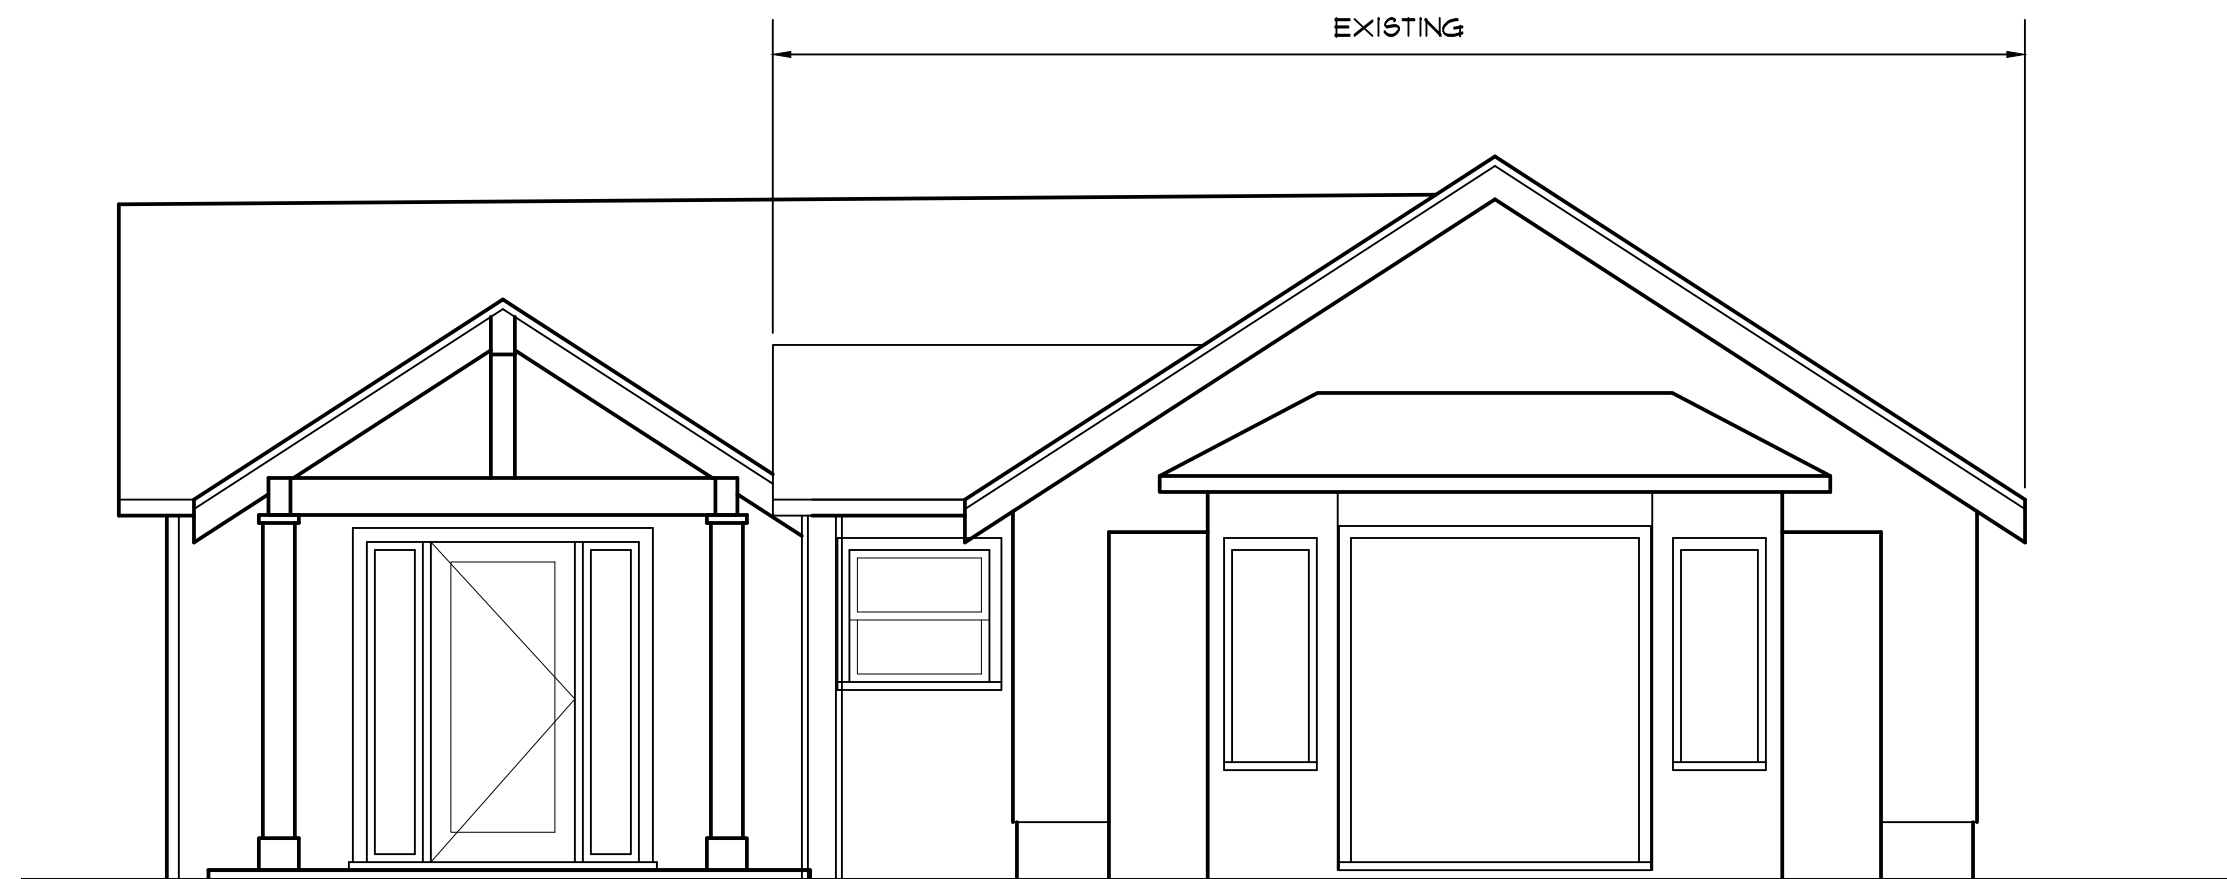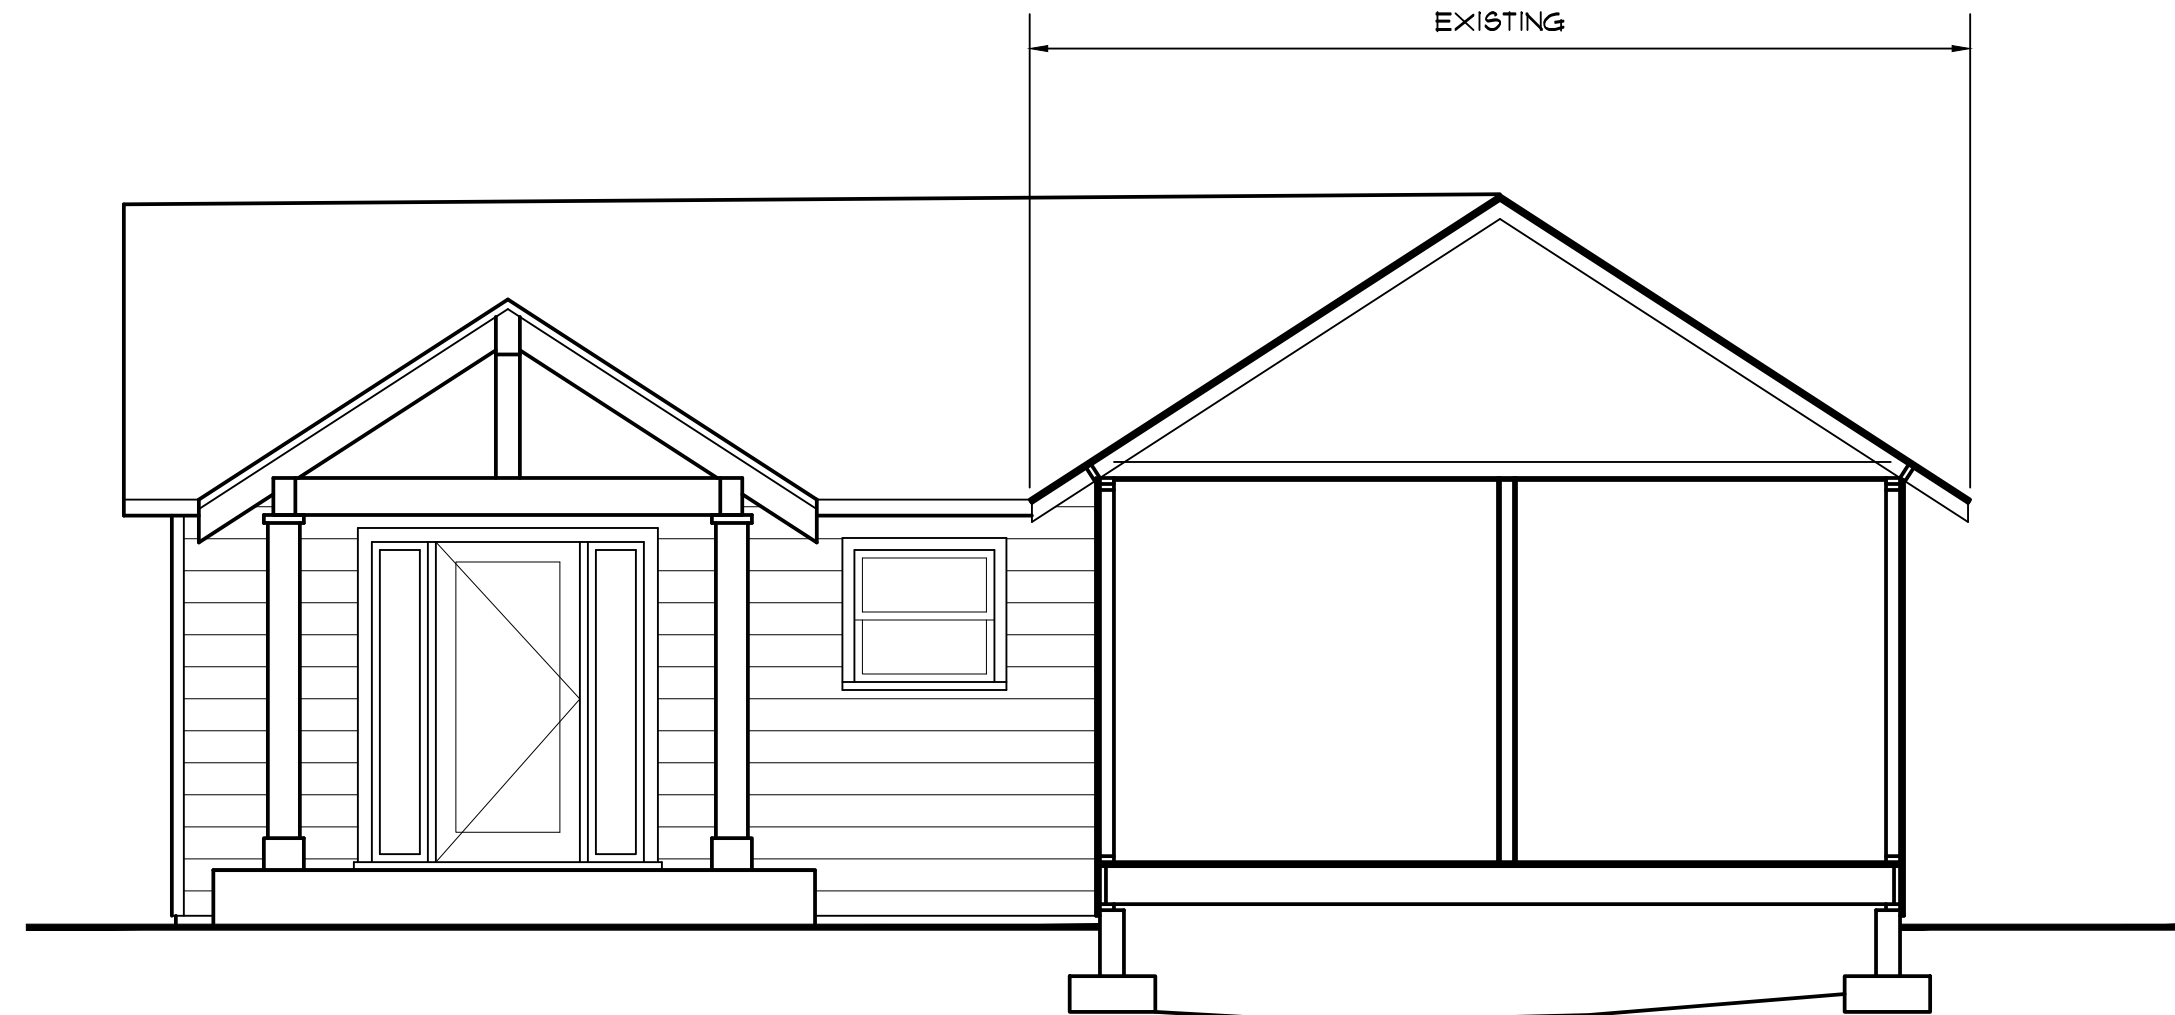


1 SOUTH ELEVATIONS
A3

1/4" = 1'-0"

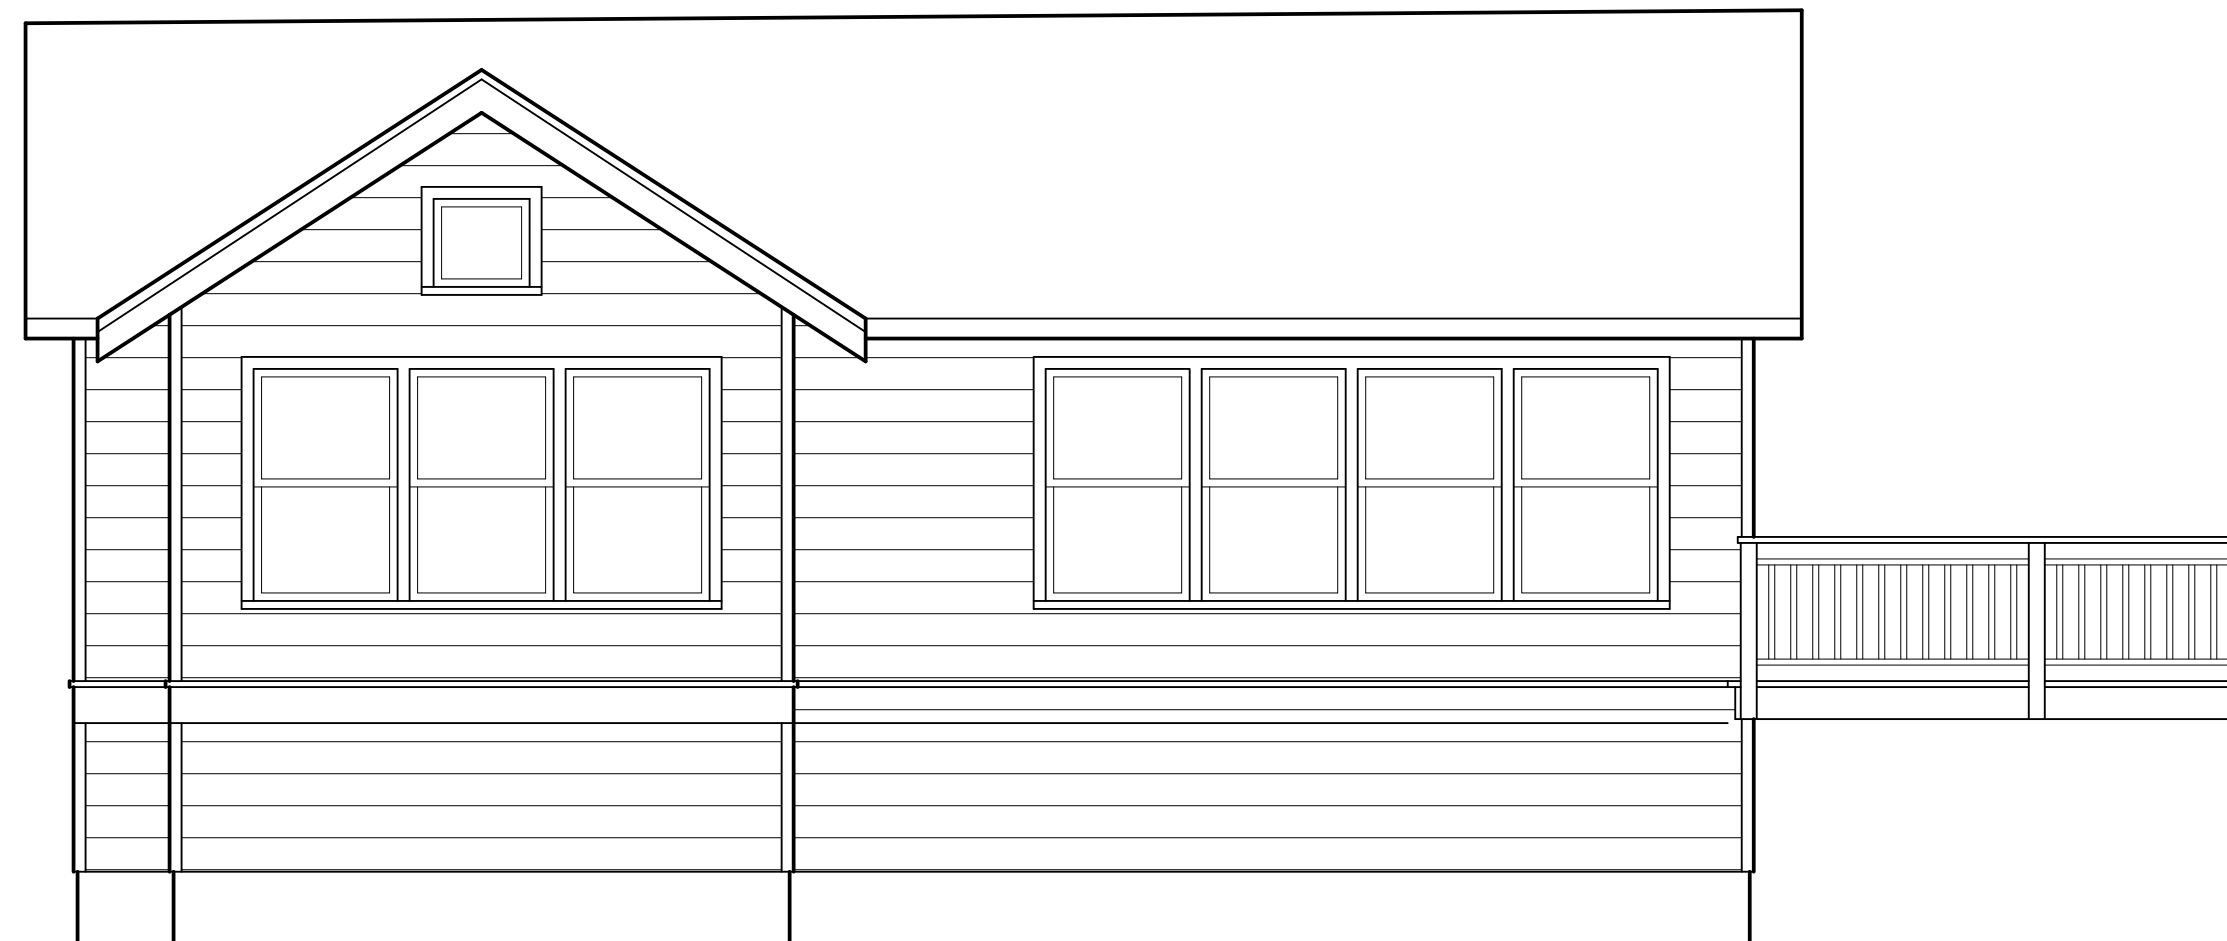

WITH WINDOWS

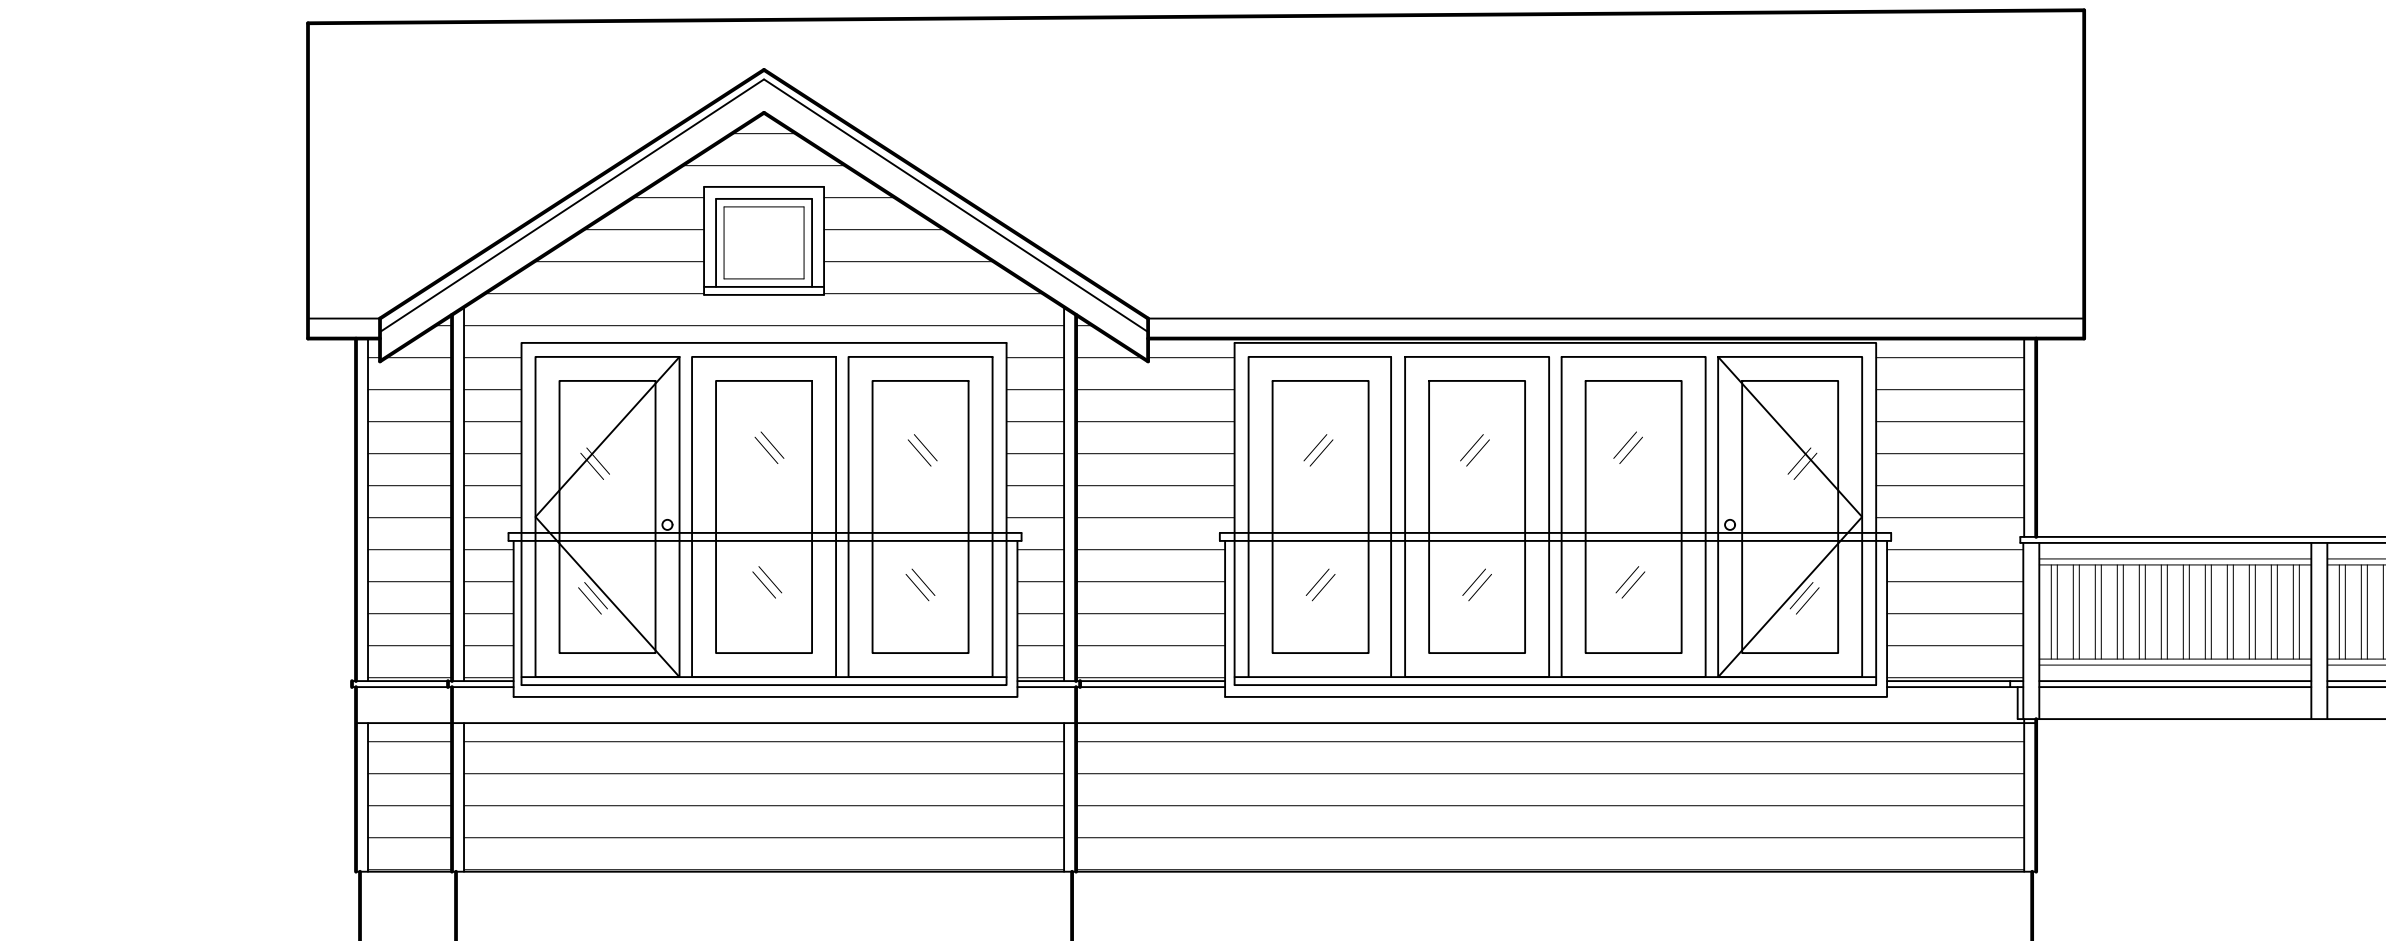

WITH DOORS AND RAIL...

1 NORTH ELEVATION
A3

1/4" = 1'-0"

RIGGLE RESIDENCE

203 3RD AVENUE
OREGON CITY, OREGON

SHEET CONTENT
EXTERIOR ELEVATIONS

JOB No.
000016


DRAWN CHECKED
DMS

DATE 4-22-16


REVISIONS


SHEET

A4 OF 6

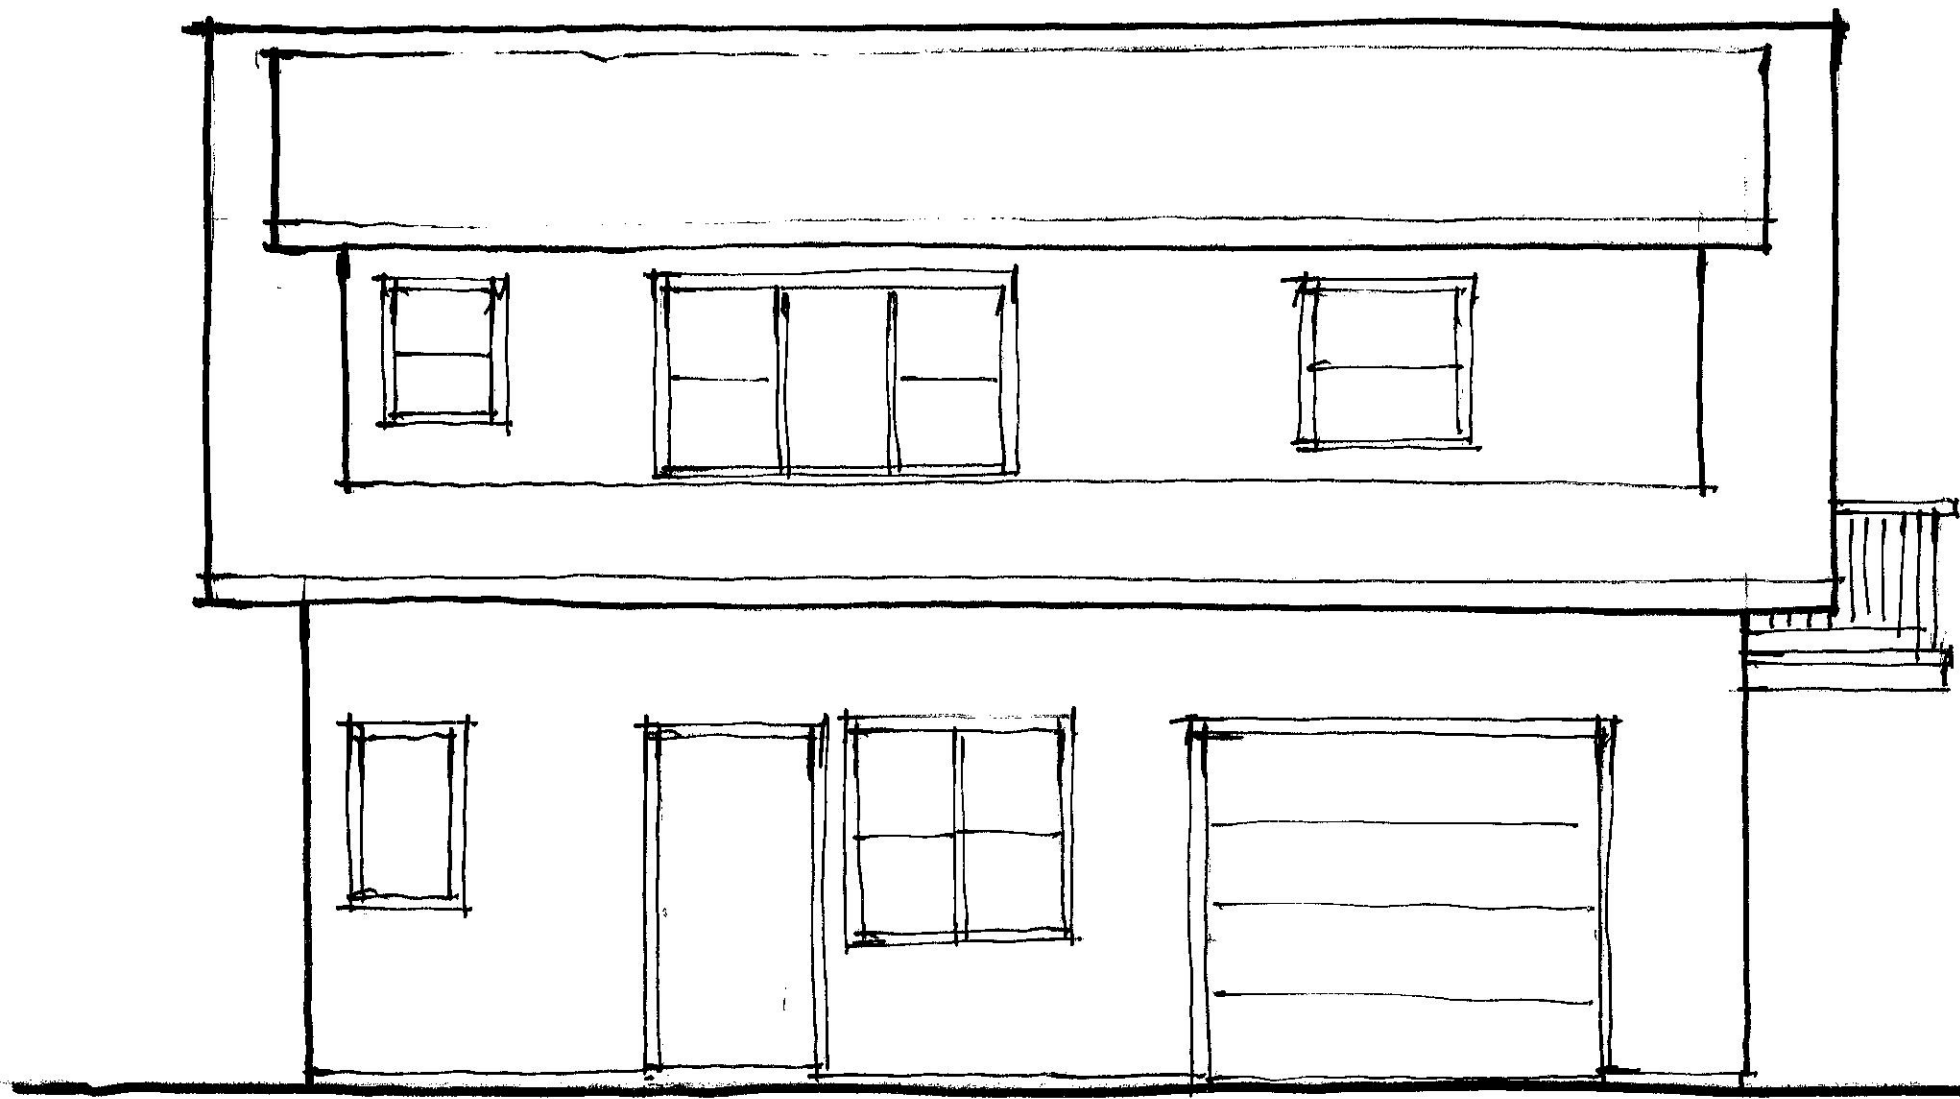


FRONT / EAST ELEVATION

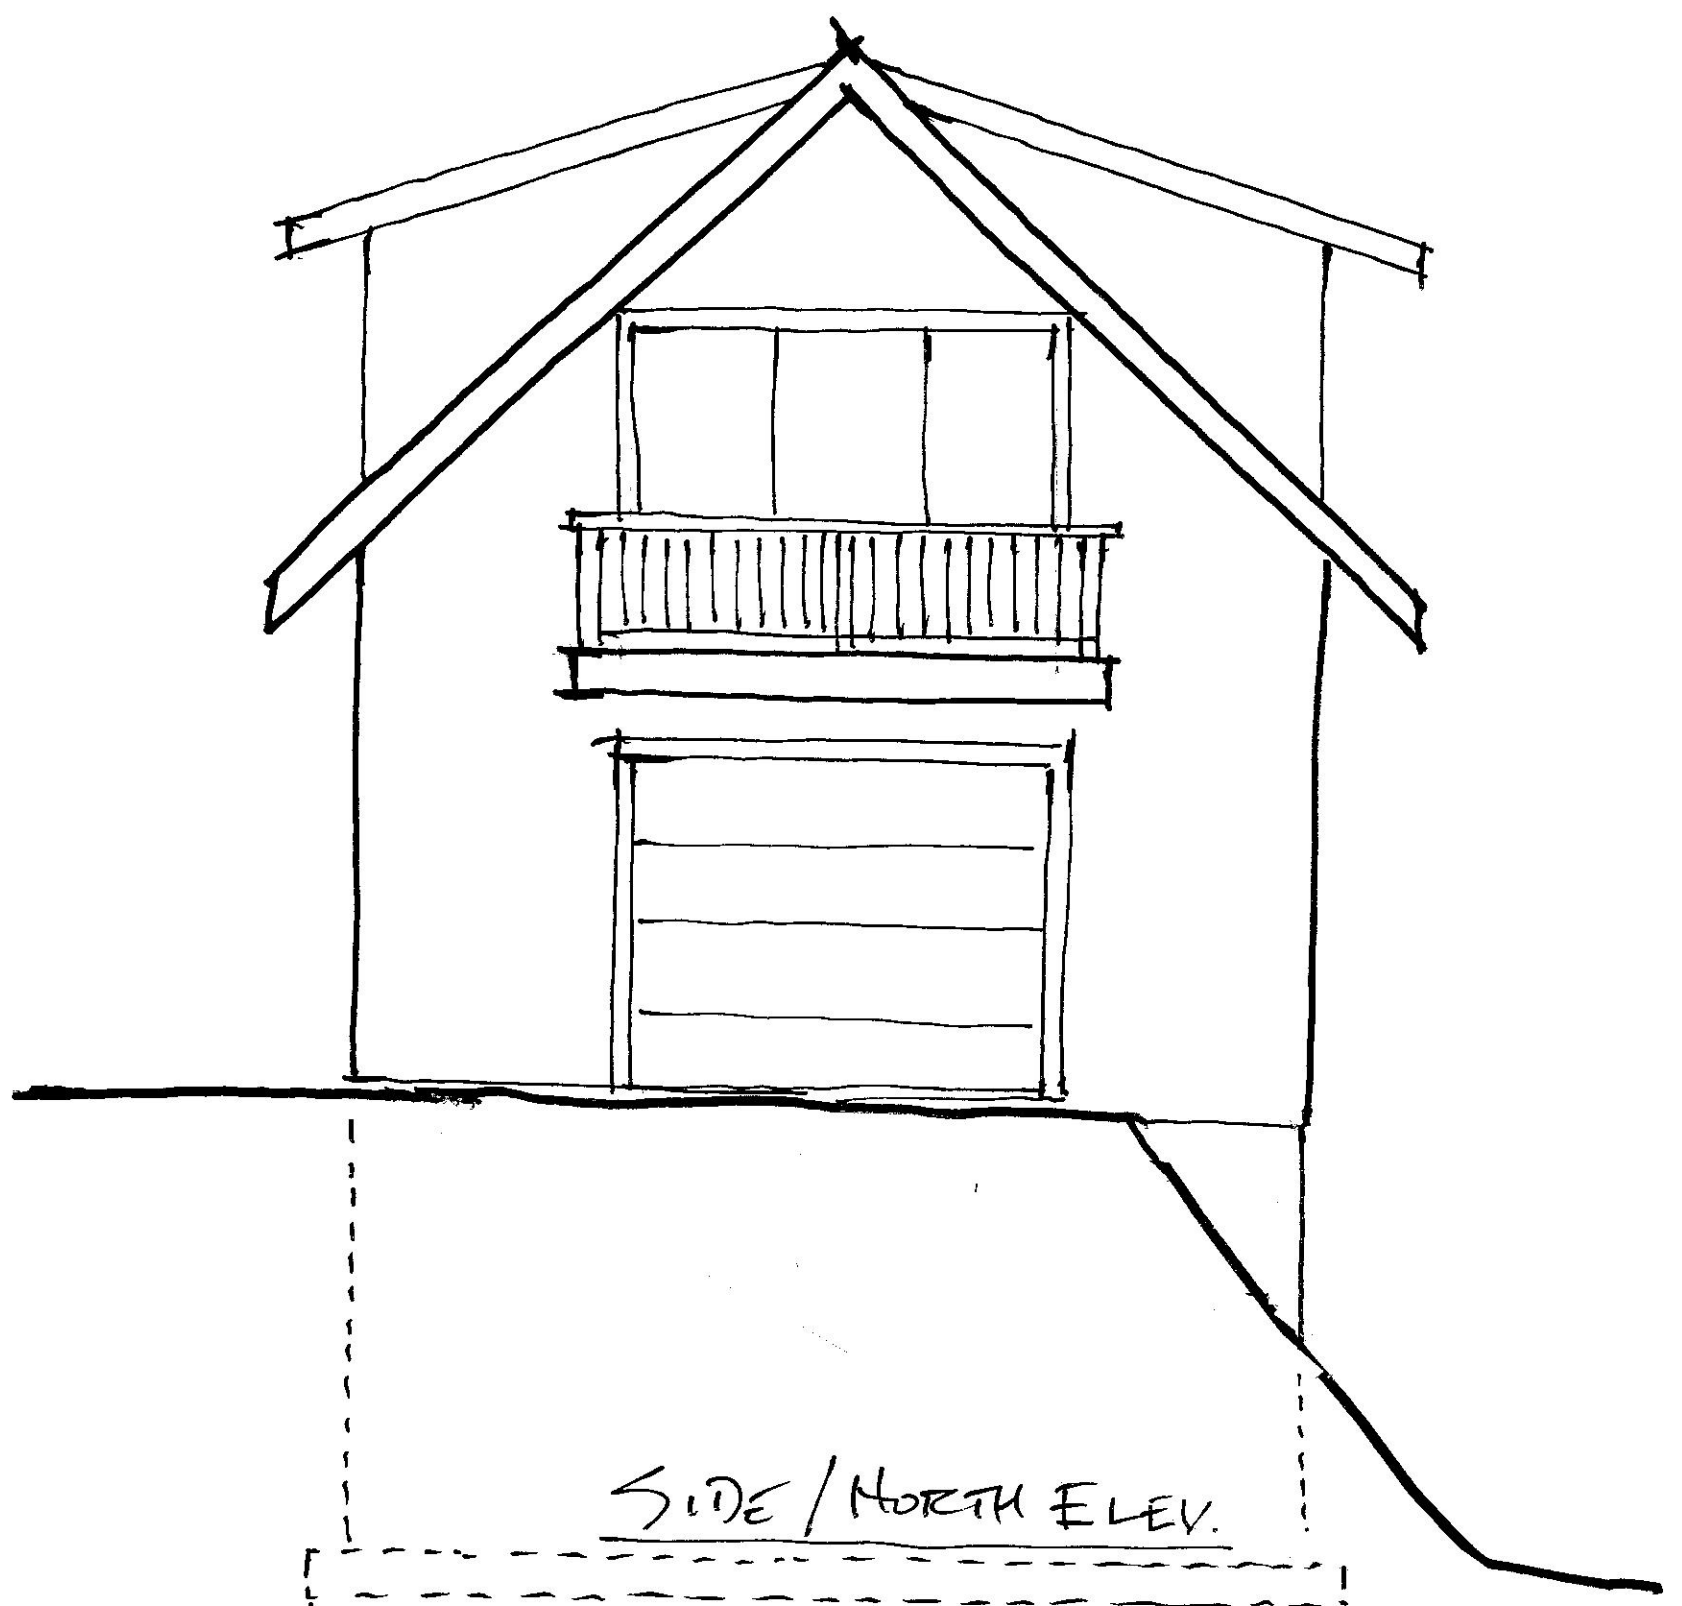

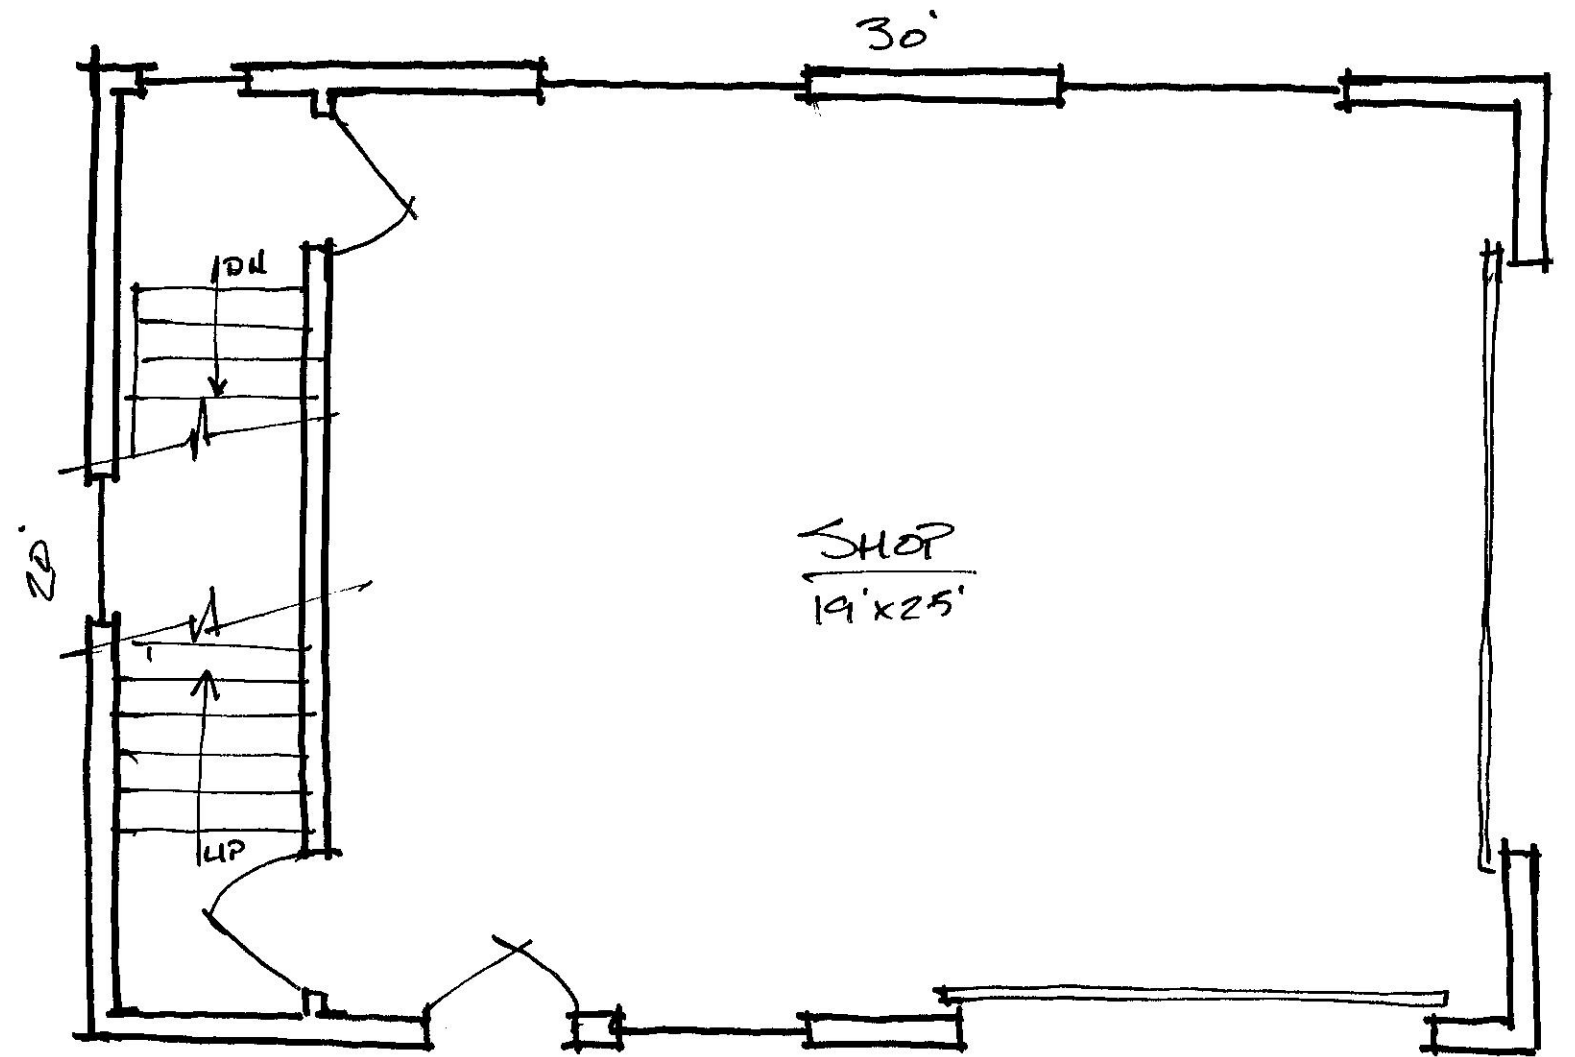

→ NORTH
GROUND FLOOR
1/4" = 1'-0"

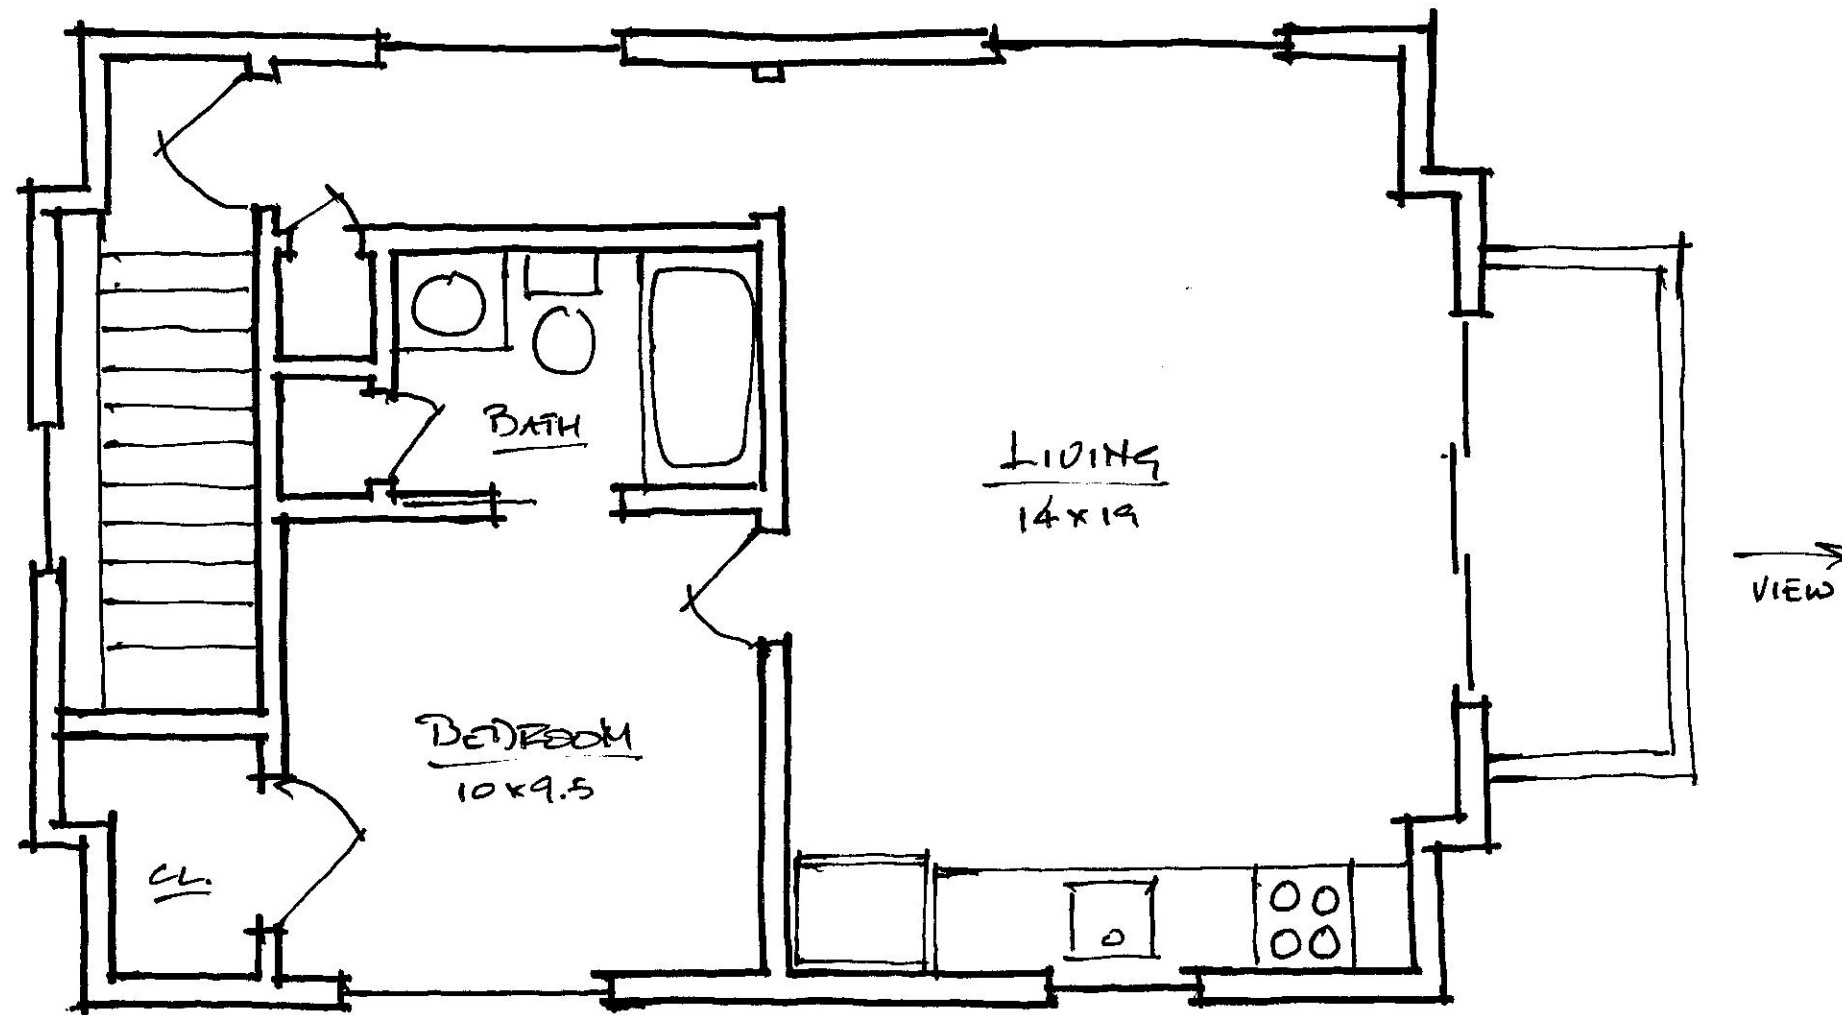

NORTH → SECOND FLOOR
1/4" = 1'-0"

Home →
Lower Level
1/4" = 1'-0"

