



15831 Harley Avenue Apartments

Project # 1772
Iselln Architects, P.C



15831 Harley Avenue Porch Addition

Project # 1772
Iselln Architects, PC



23 UNITS
PARKING SPACES REQUIRED = 35
PARKING SPACES PROPOSED = 45 INCLUDING 2 HC



**ISELIN
ARCHITECTS
P.C.**

1307 Seventh Street
Oregon City, OR 97045
503-656-1942 ph
503-656-0658 fax
www.iselinarchitects.com

NOT FOR
PRELIMINARY
CONSTRUCTION

Project Title
Harley Ave. Apartments

15831 HARLEY AVE.
Oregon City, OR, 97045

PROJ. NO. : 1772
FILE : XSIT-DESIGN1
DATE : 1/18/18


SHEET #

X


SITE PLAN OPTION 3



1" = 20'-0"

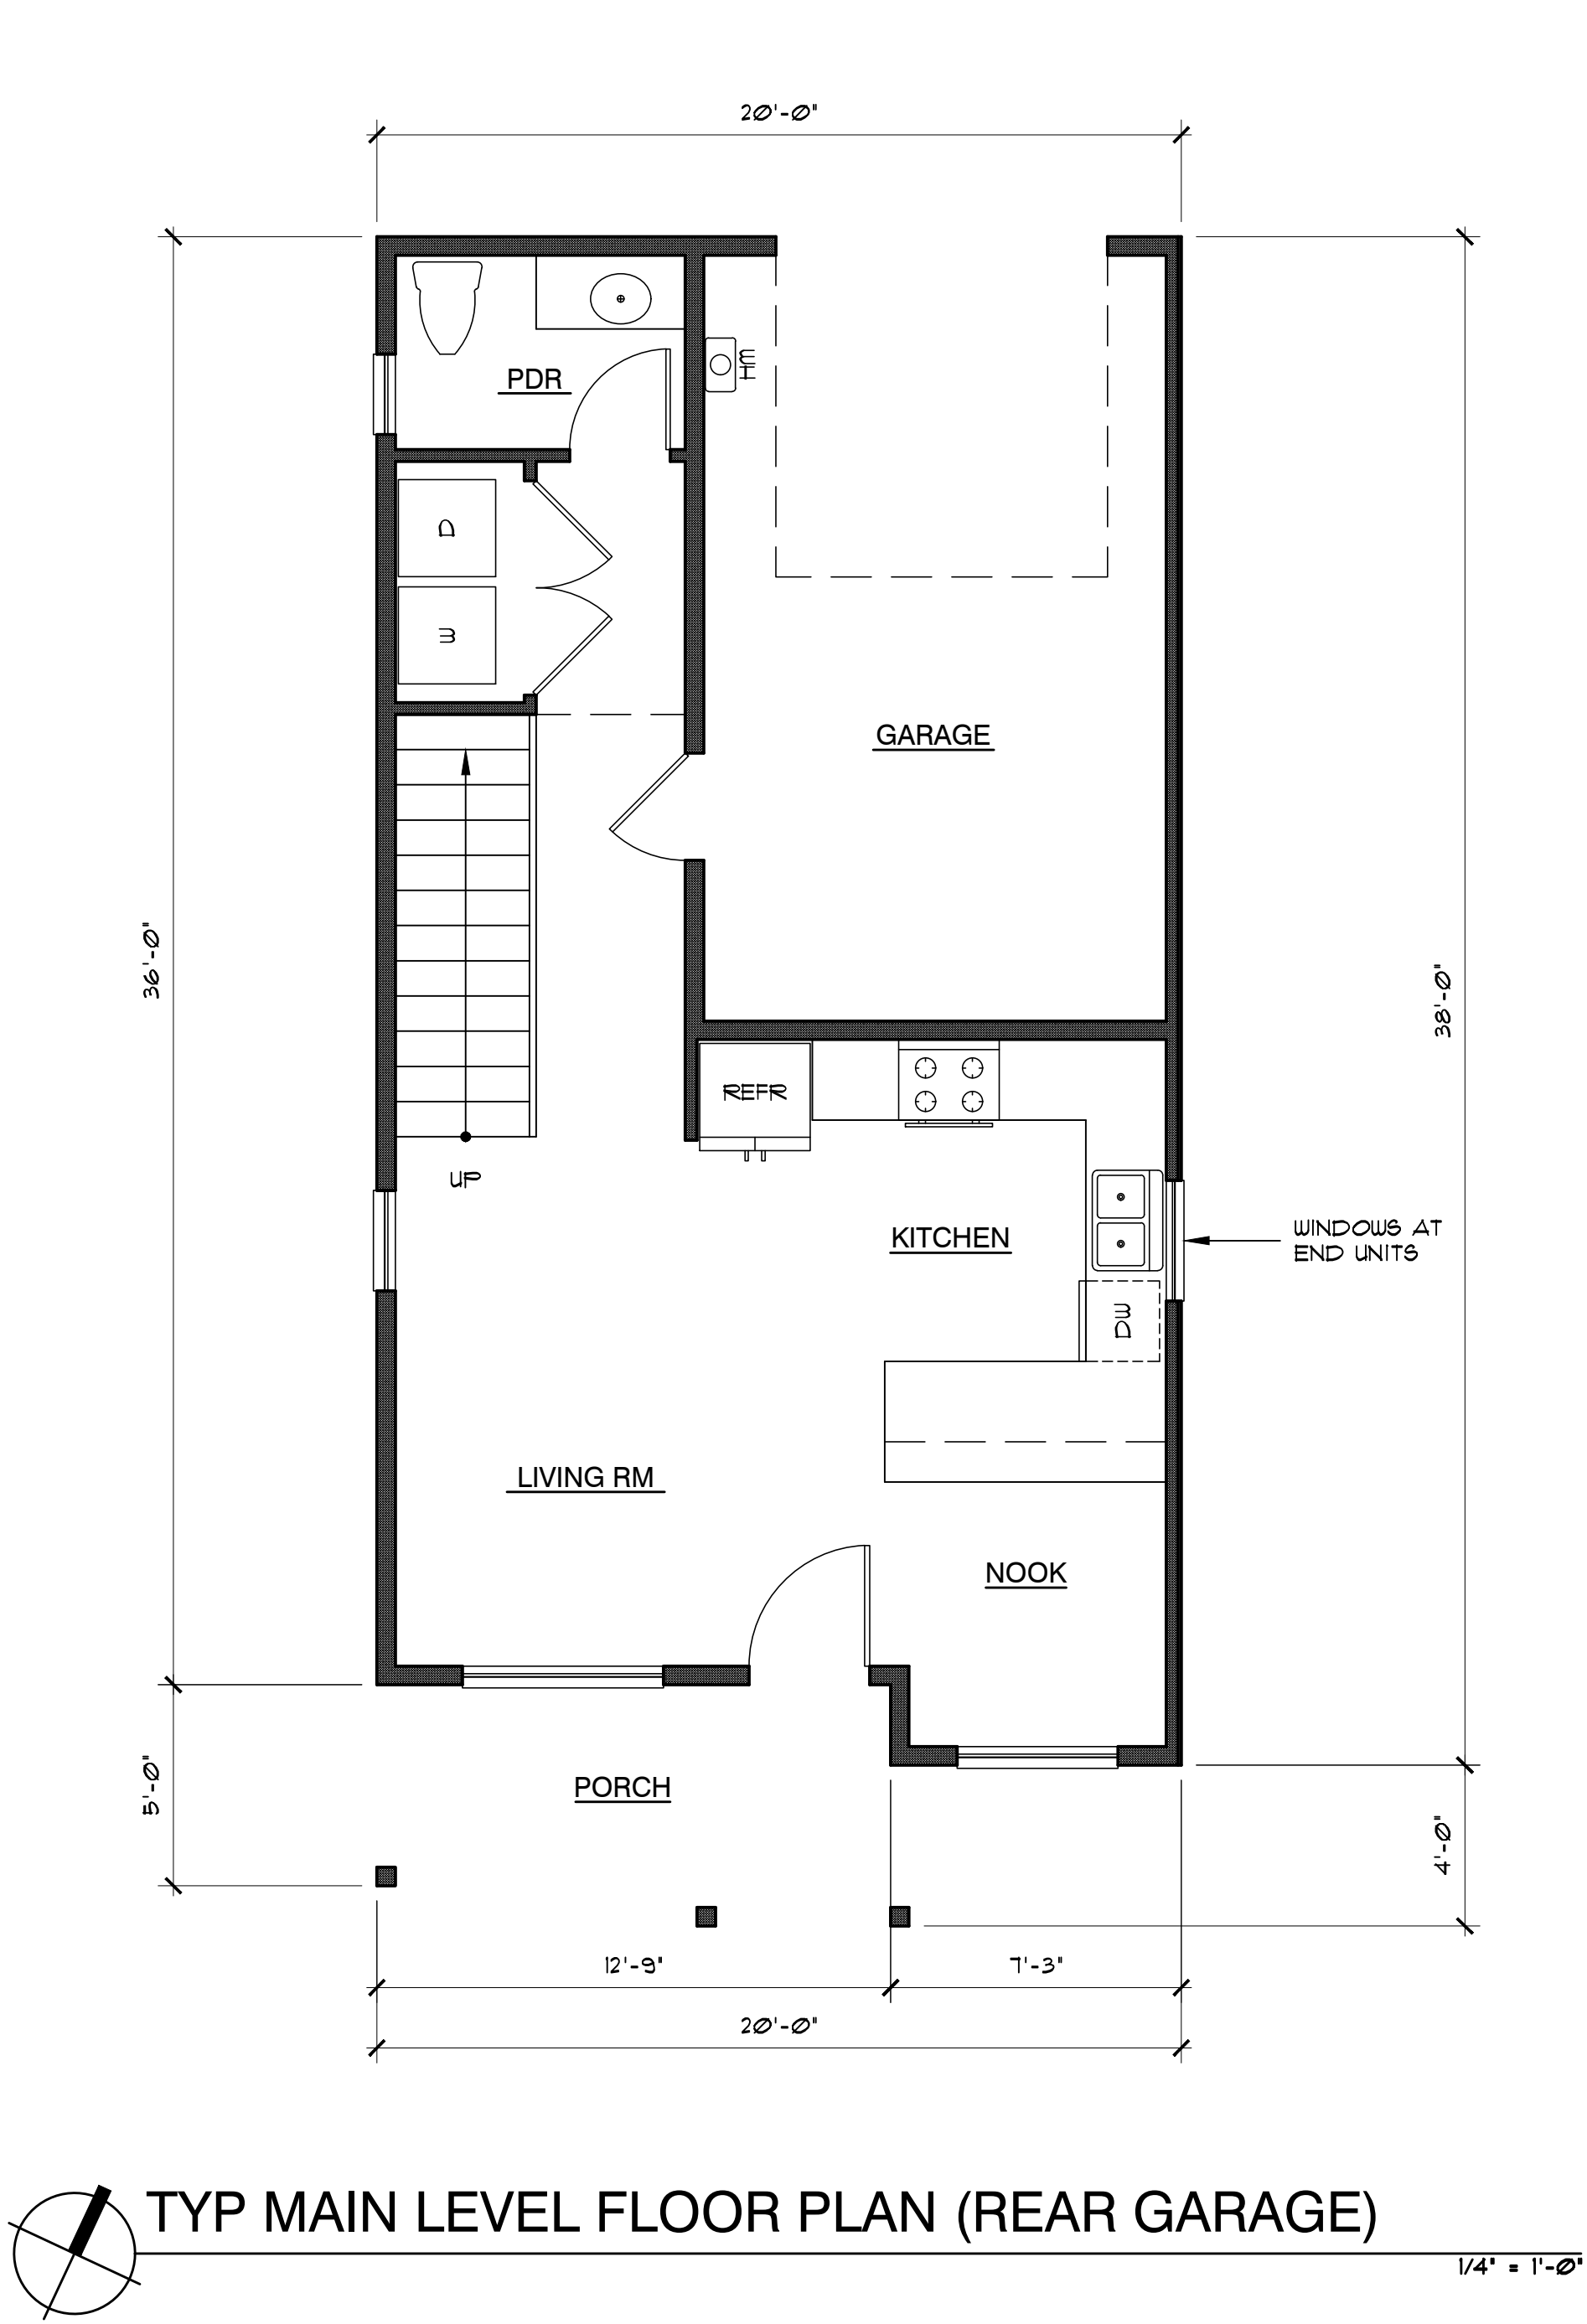

TYP MAIN LEVEL FLOOR PLAN (REAR GARAGE)

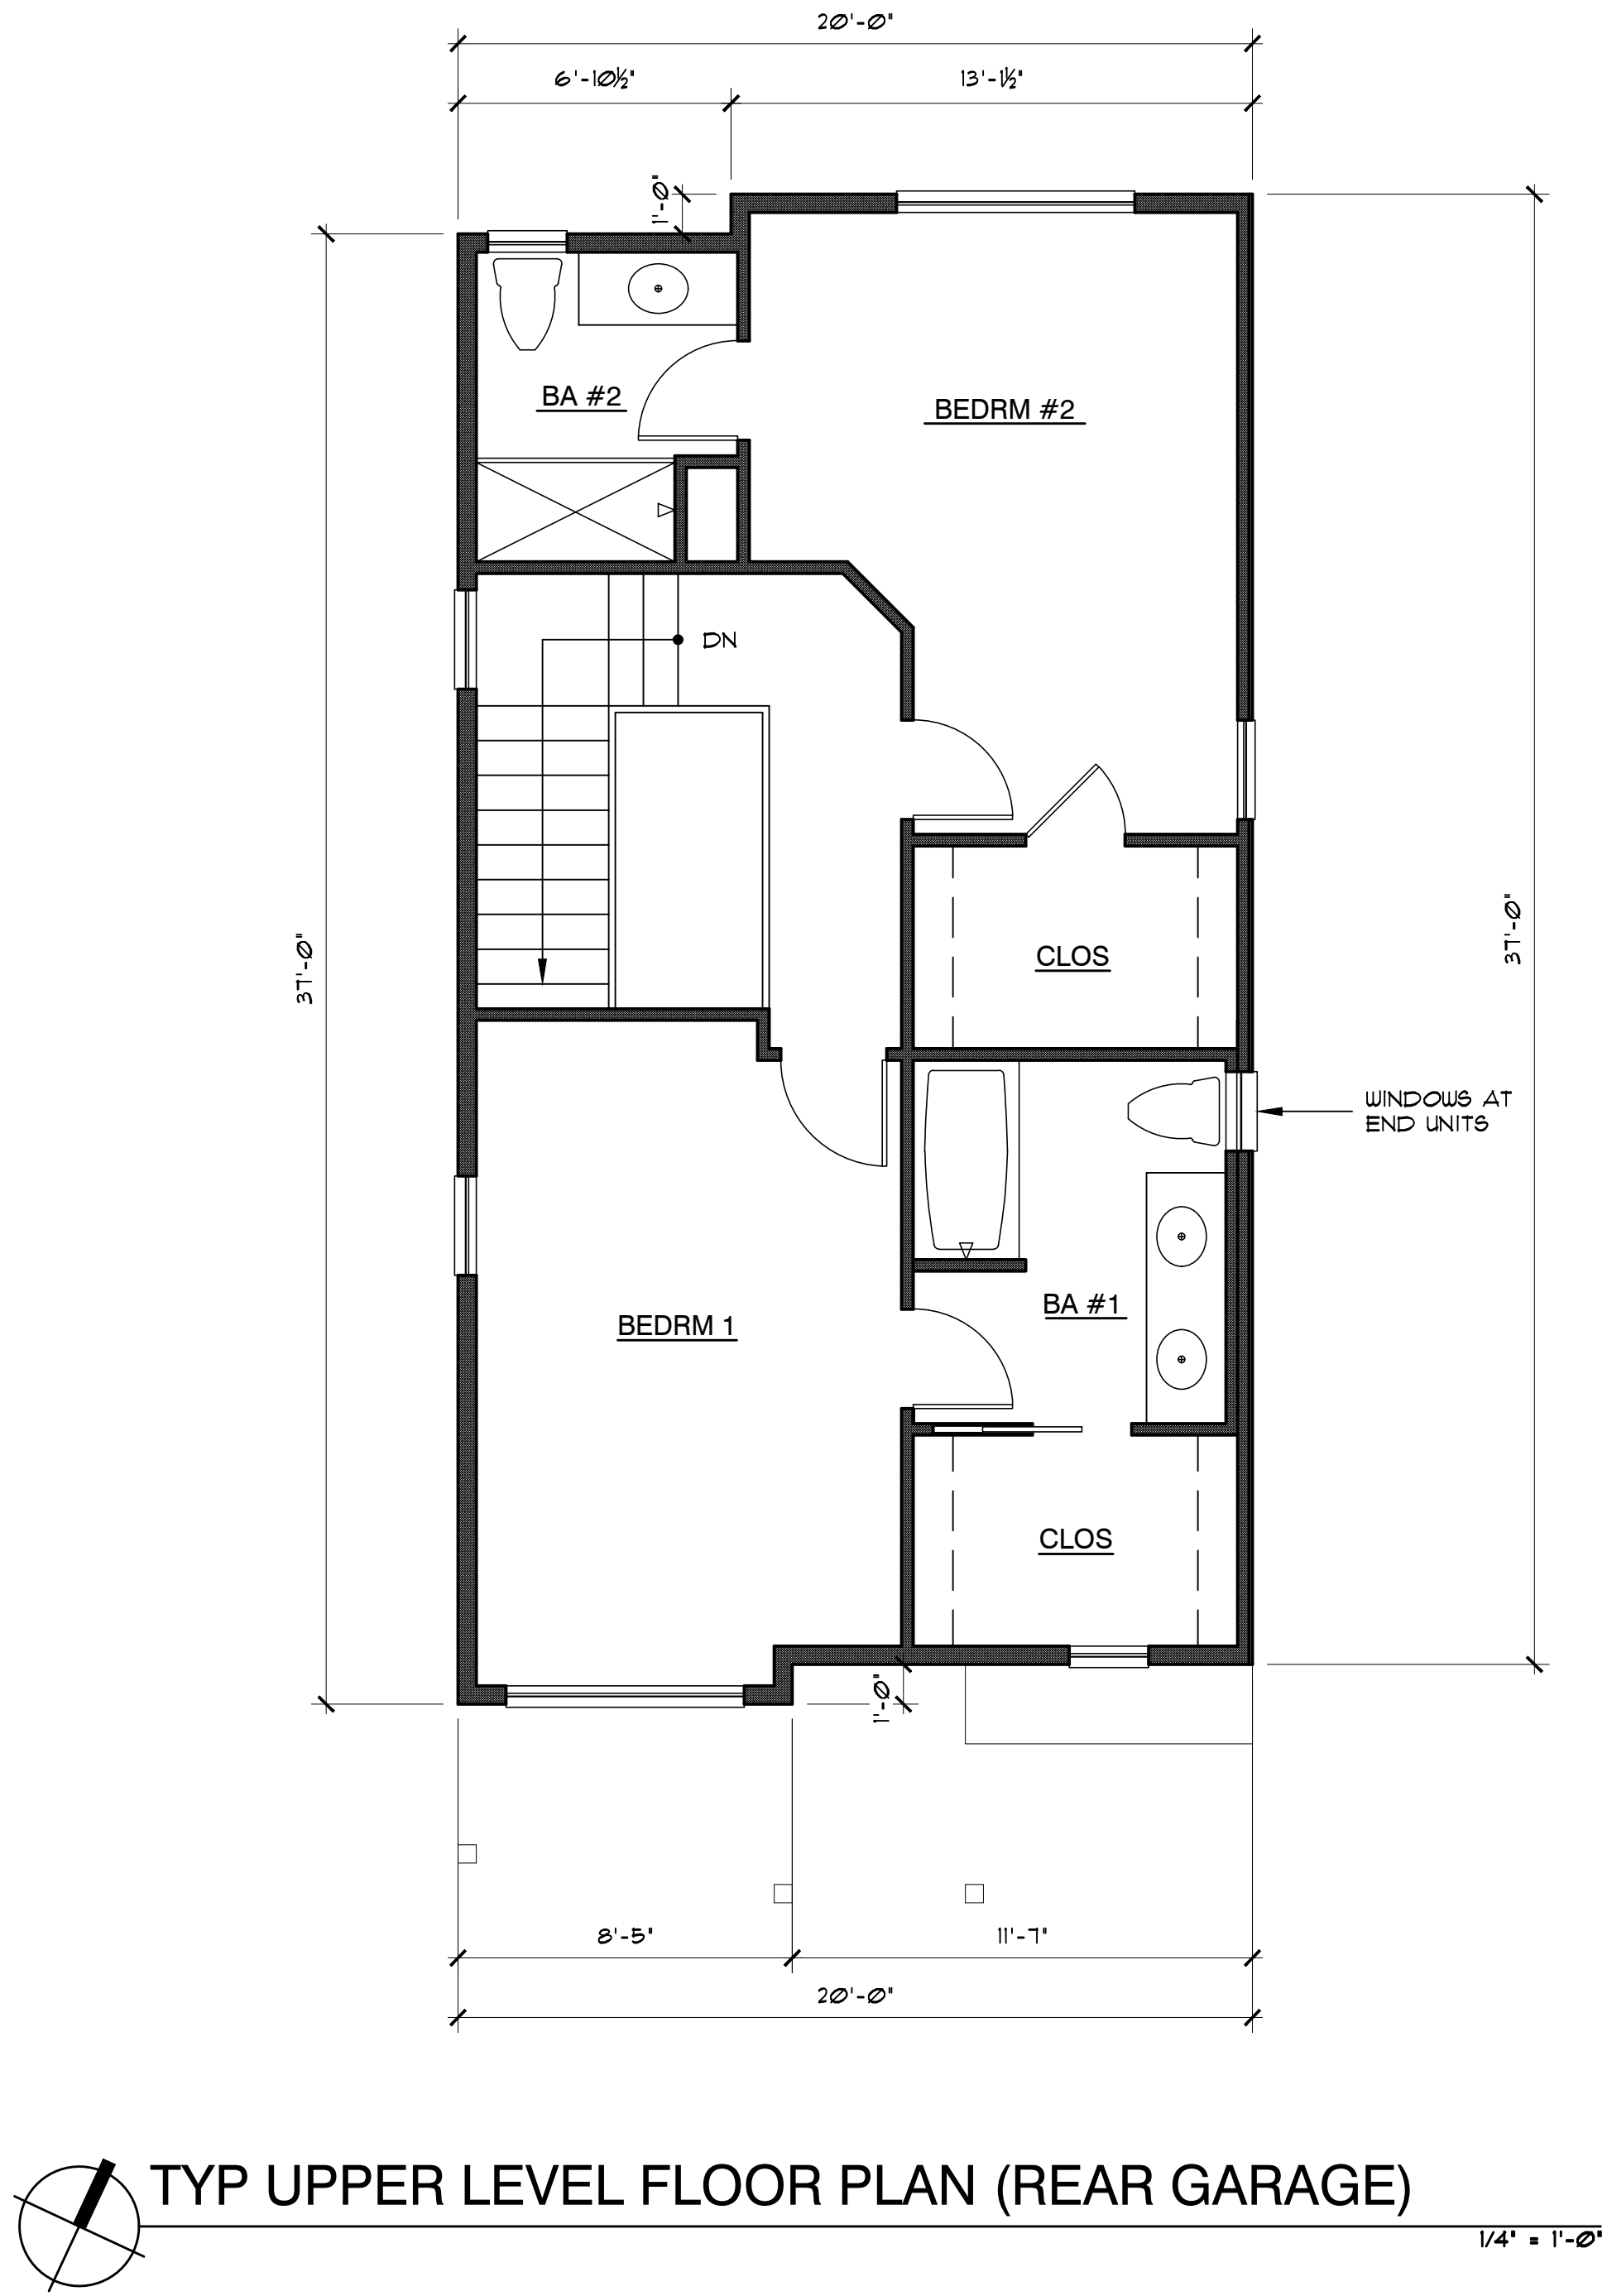

TYP UPPER LEVEL FLOOR PLAN (REAR GARAGE)




FRONT ELEVATION




LEFT SIDE ELEVATION



RIGHT SIDE ELEVATION

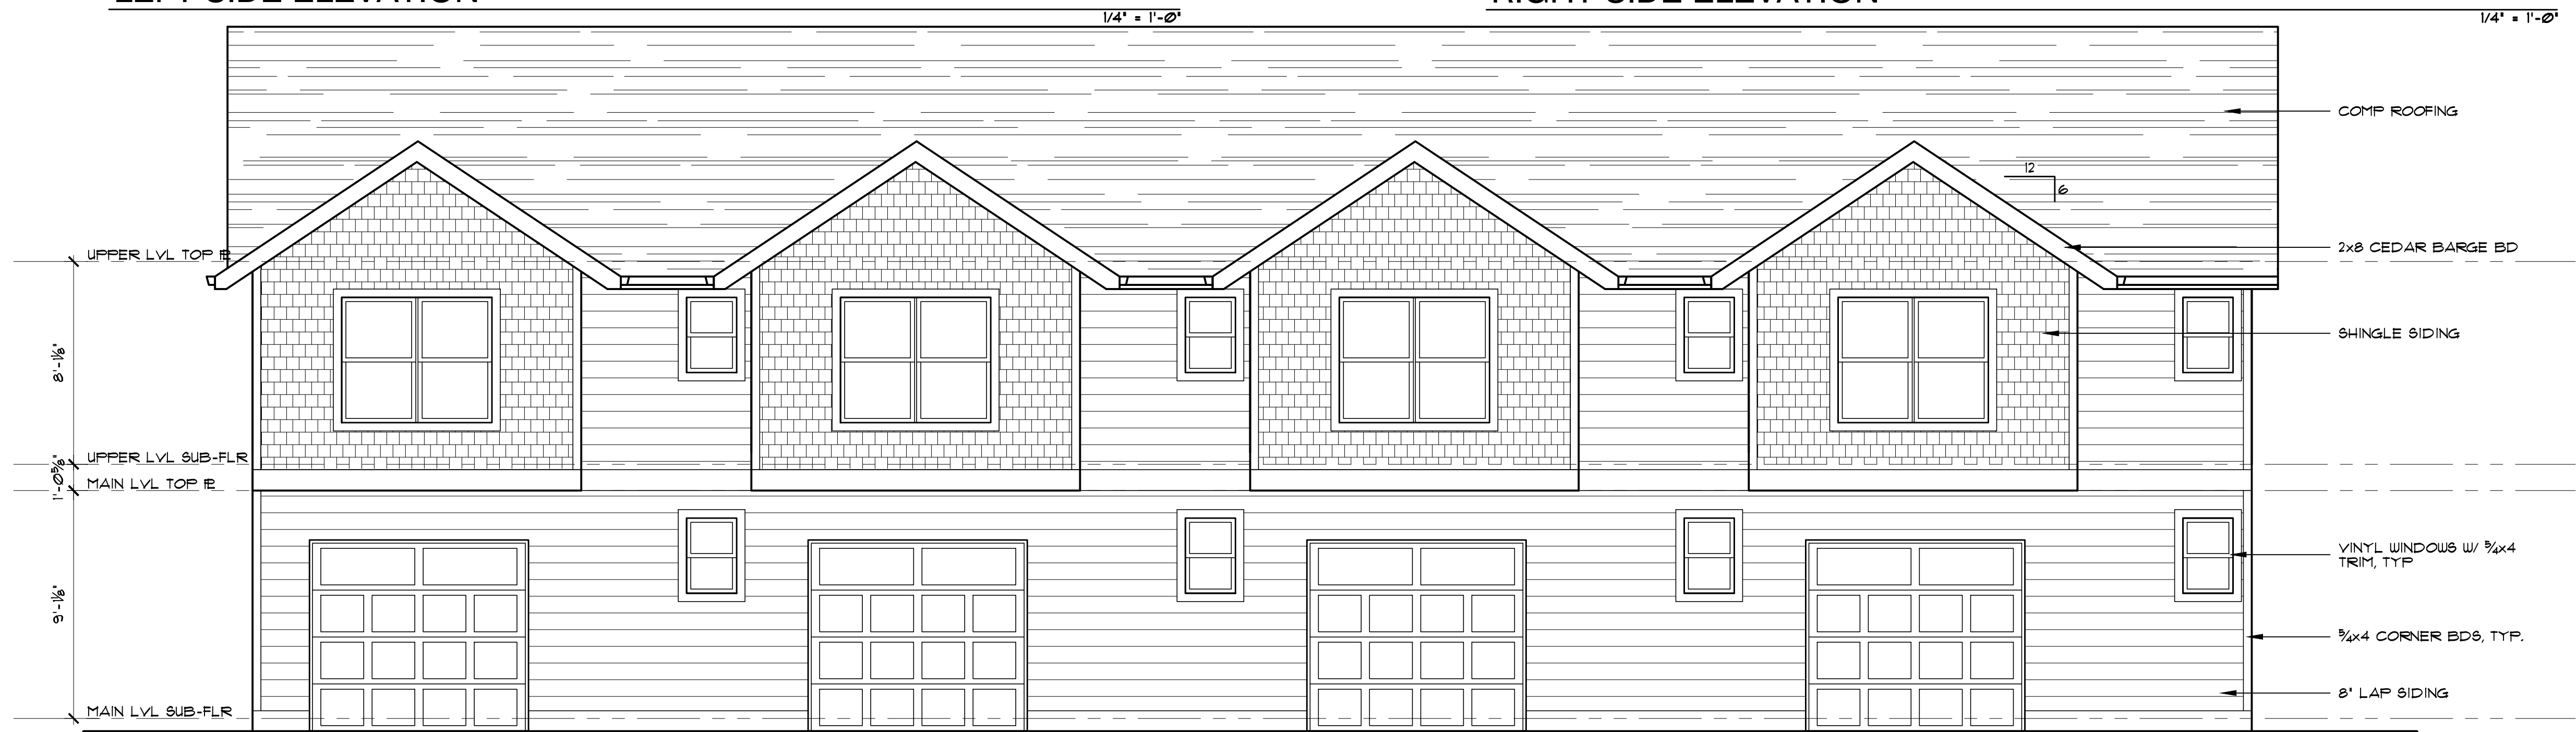

REAR ELEVATION

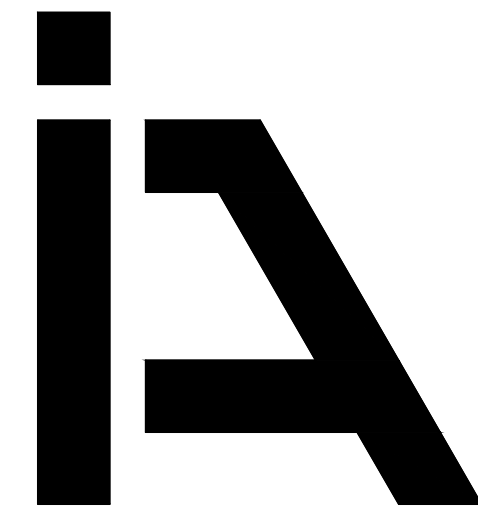

**ISELIN
ARCHITECTS
P.C.**

1307 Seventh Street
Oregon City, OR 97045
503-656-1942 ph
503-656-0658 fax
www.iselinarchitects.com

NOT FOR
PRELIMINARY
CONSTRUCTION

Project Title
Harley Ave. Apartments
15831 HARLEY AVE.
Oregon City, OR, 97045

PROJ. NO. : 1772
FILE : A-ELV
DATE : 1/18/18

SHEET #
A2.1

ELEVATIONS



4 units town house



P.O. BOX 8464 - PORTLAND - OREGON 97207
PHONE: 503-515-7418

© 2016 Copyright

www.knstudiopdx.com

Timber Creek Custom Homes

Single family dwelling
Beaverton, OR

SW Farmington Road


REVISIONS	BY

12-unit Apartment Site
SE 187th Ave., Aloha
Timber Creek Custom Homes, Inc.

4 Unit Building
First Floor Plan

SISUL ENGINEERING
3715 PORTLAND AVENUE
GLADSTONE, OREGON 97027
(503) 657-0186
DRAWING

DATE	AUG, 2016
SCALE	NO SCALE
DRAWN	JDM
JOB	SGL16-042
SHEET	A2
OF 10	SHEETS

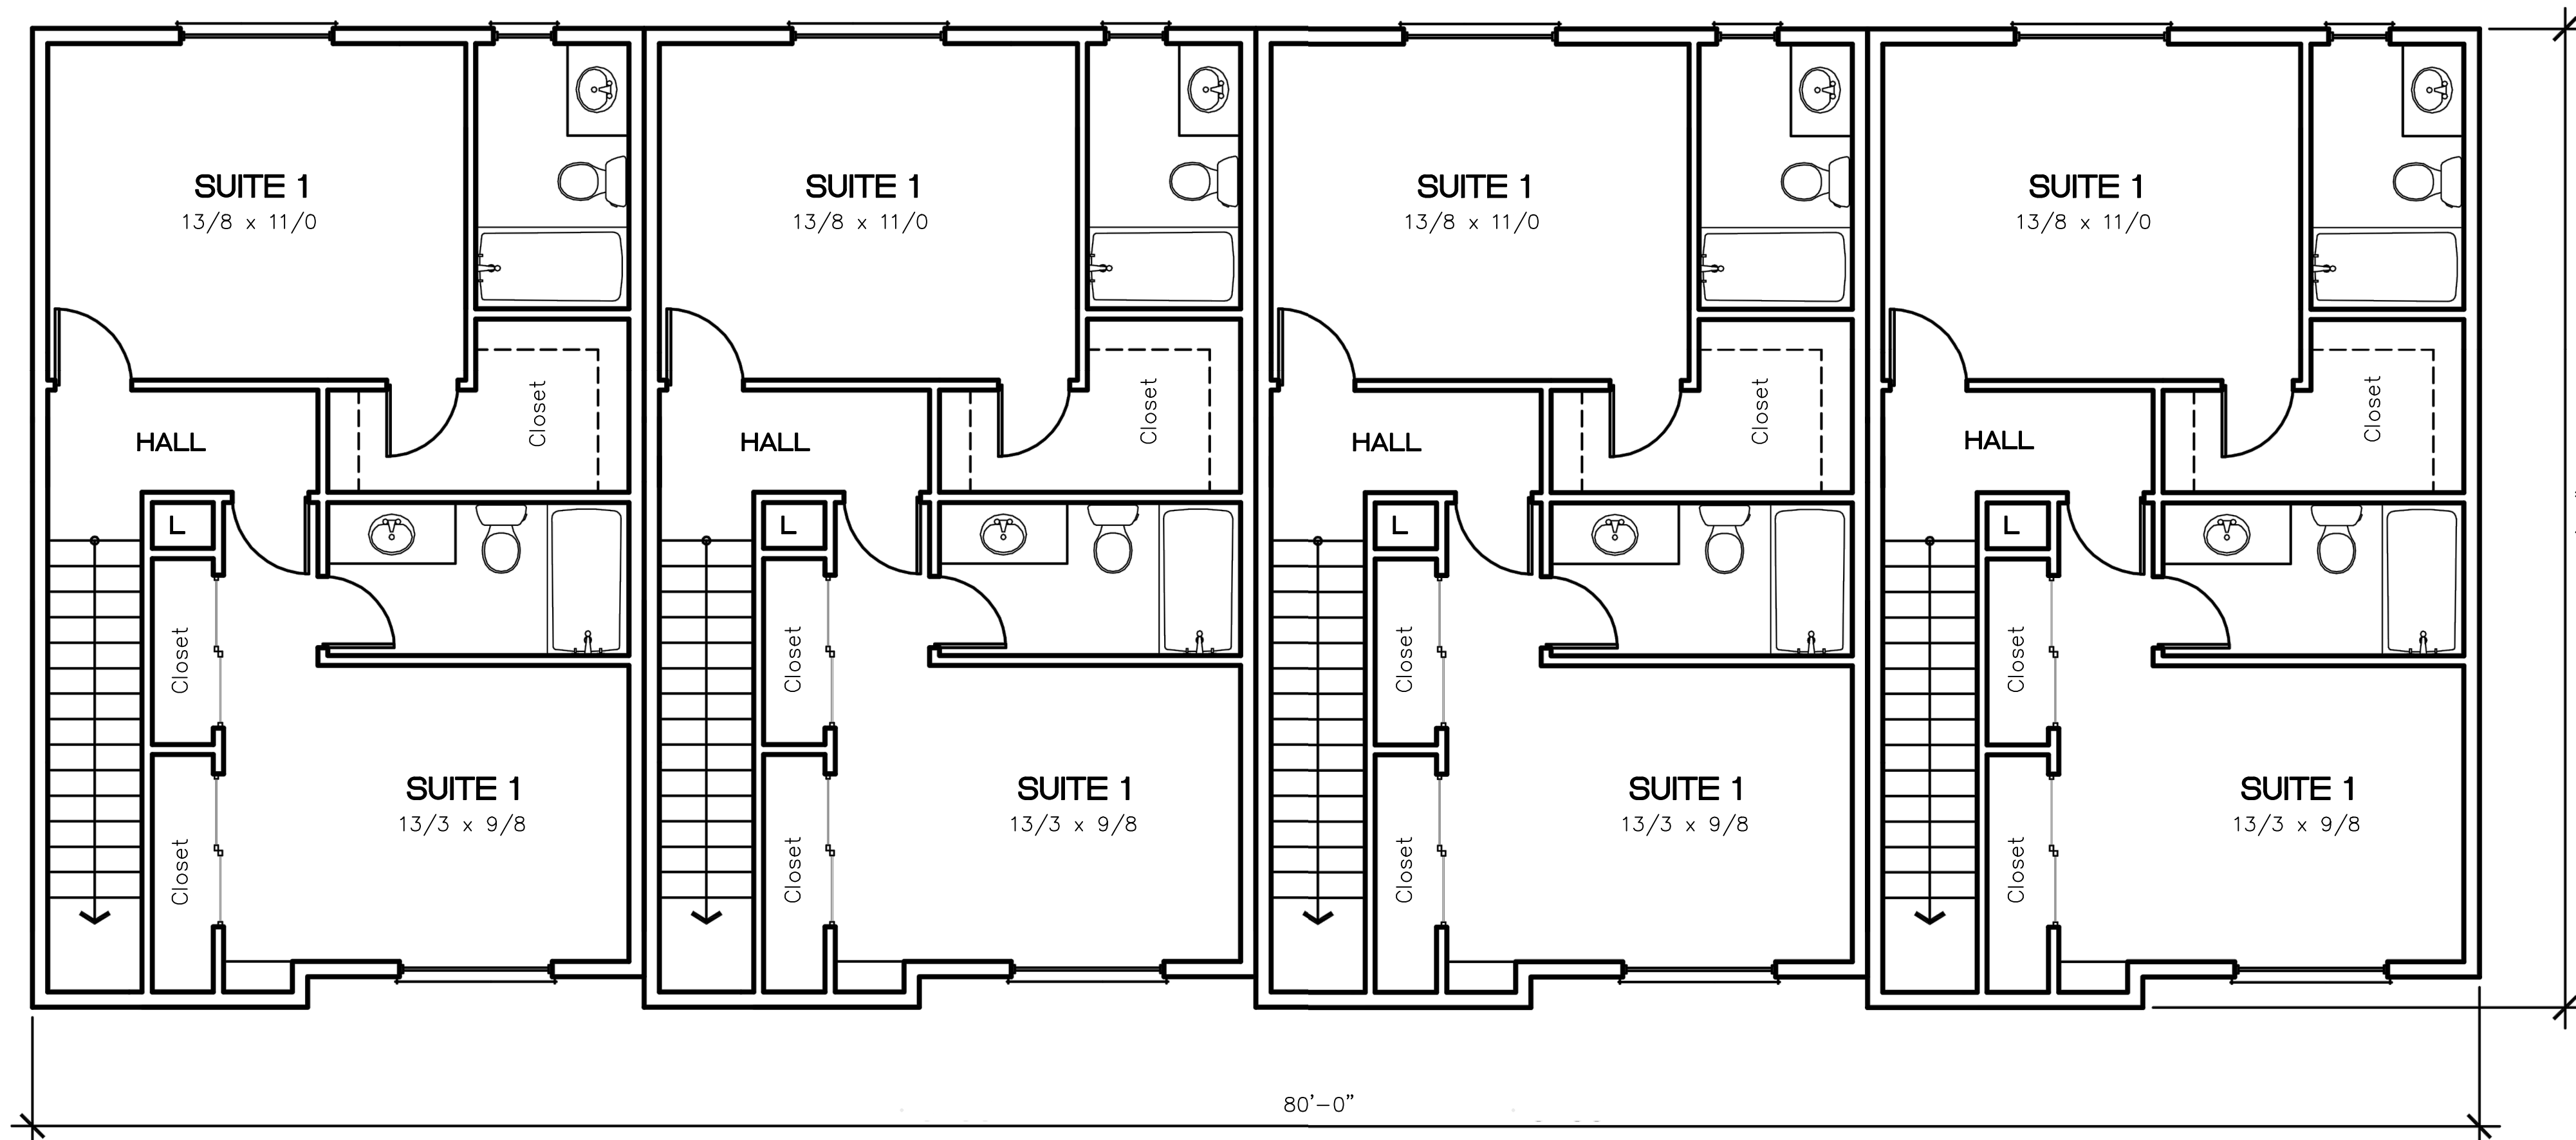

4 units town house



P.O. BOX 8464 - PORTLAND - OREGON 97207
PHONE: 503-515-7418

© 2016 Copyright

www.knstudiopdx.com

Timber Creek Custom Homes

Single family dwelling
Beaverton, OR

SW Farmington Road

REVISIONS	BY

12-unit Apartment Site
SE 187th Ave., Aloha
Timber Creek Custom Homes, Inc.

4 Unit Building
Second Floor Plan

SISUL ENGINEERING
3715 PORTLAND AVENUE
GLADSTONE, OREGON 97027
(503) 657-0186
DRAWING

DATE	AUG, 2016
SCALE	NO SCALE
DRAWN	JDM
JOB	SGL16-042
SHEET	A3
OF 10	SHEETS