

SEWER MANHOLE
RIM CAN BE USED

LIBRARY BENCH MARK

41" MULTI-TRUNK MAPLE

7
SURVEY MONUMENT
ELEVATION=179.15'

4th AVENUE

EDGE OF PAVEMENT

EDGE OF PAVEMENT

ROCK WALL

18. MAPLE

-7° MAD.

13' MAPLE

SURVEY MONUMENT
ELEVATION=122.19'

SURVEY MONUMENT
ELEVATION=179.15'

DRIVEWAY


SURVEY MONUMENT
ELEVATION=200.88'

SURVEY MONUMENT
ELEVATION=20987'

SURVEY MONUMENT
ELEVATION=222.35'


SITE PLAN

SCALE: 1"=30'

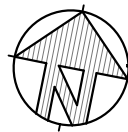




NORTH ELEVATION
 $1/8" = 1'$

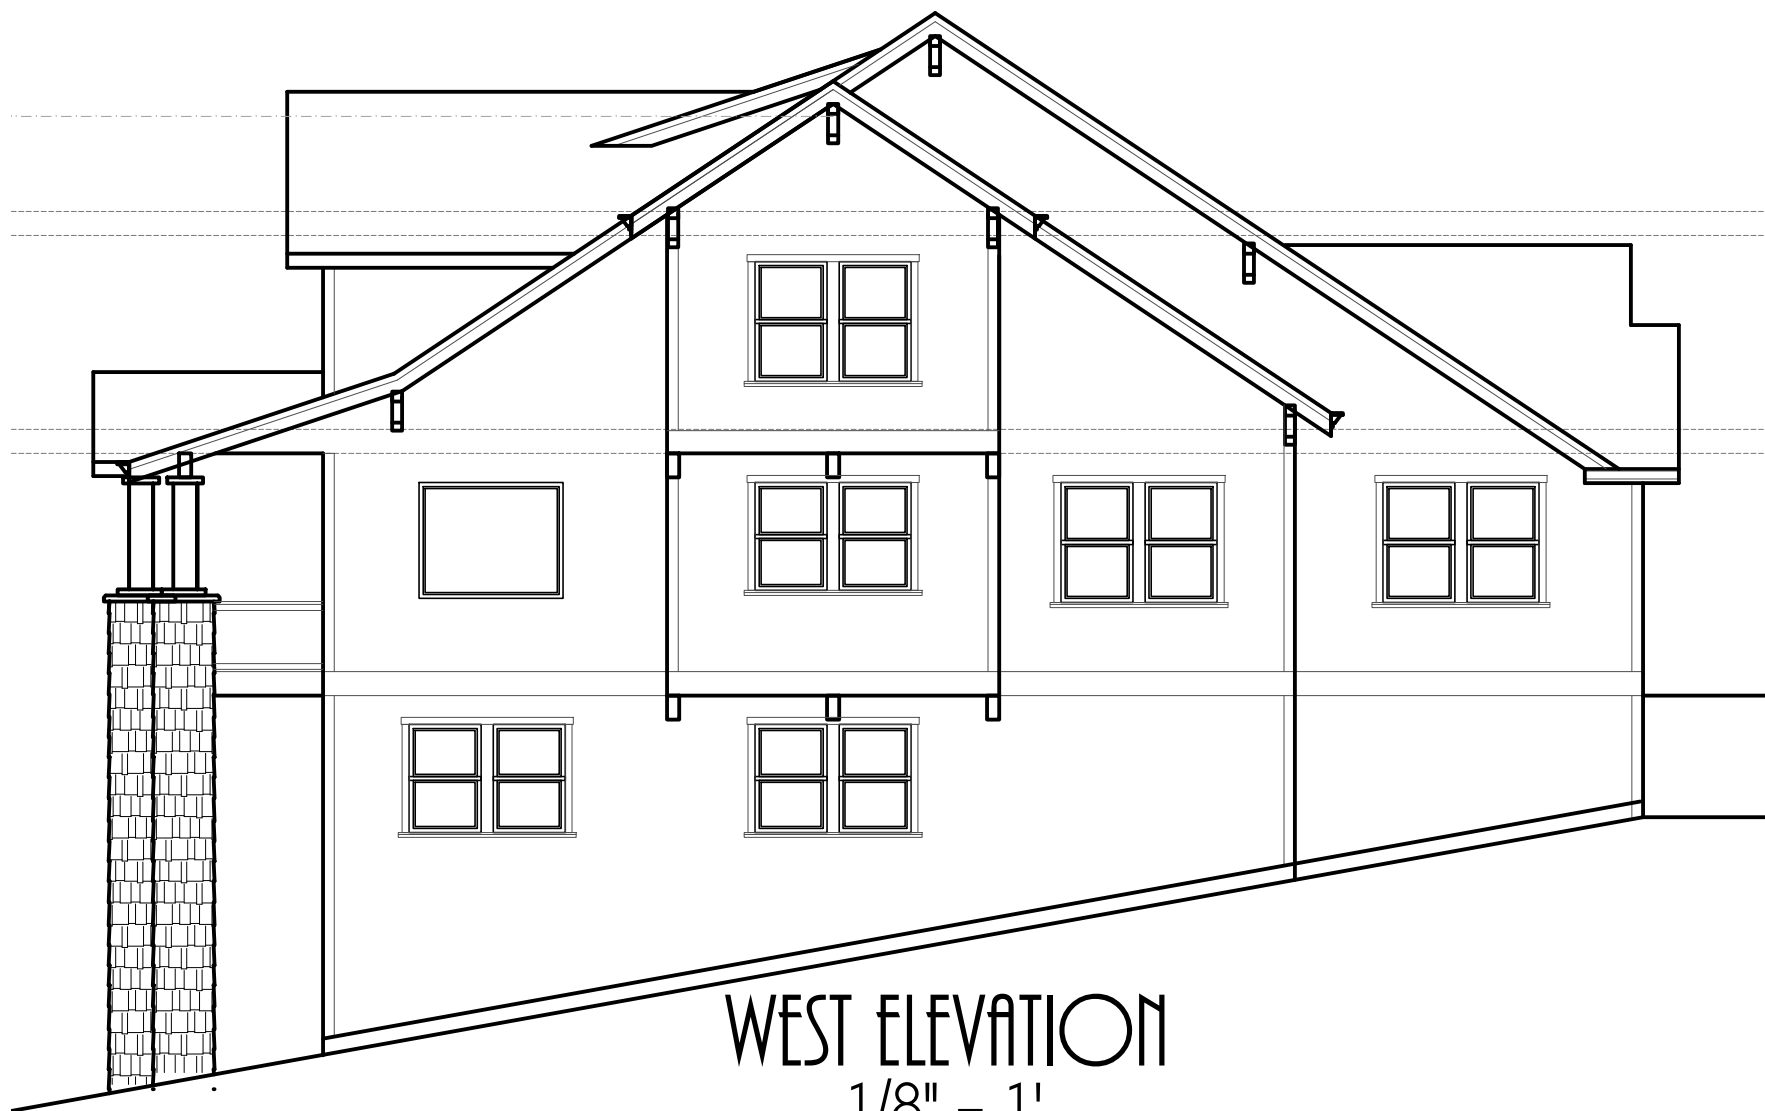


WEST ELEVATION
1/8" = 1'

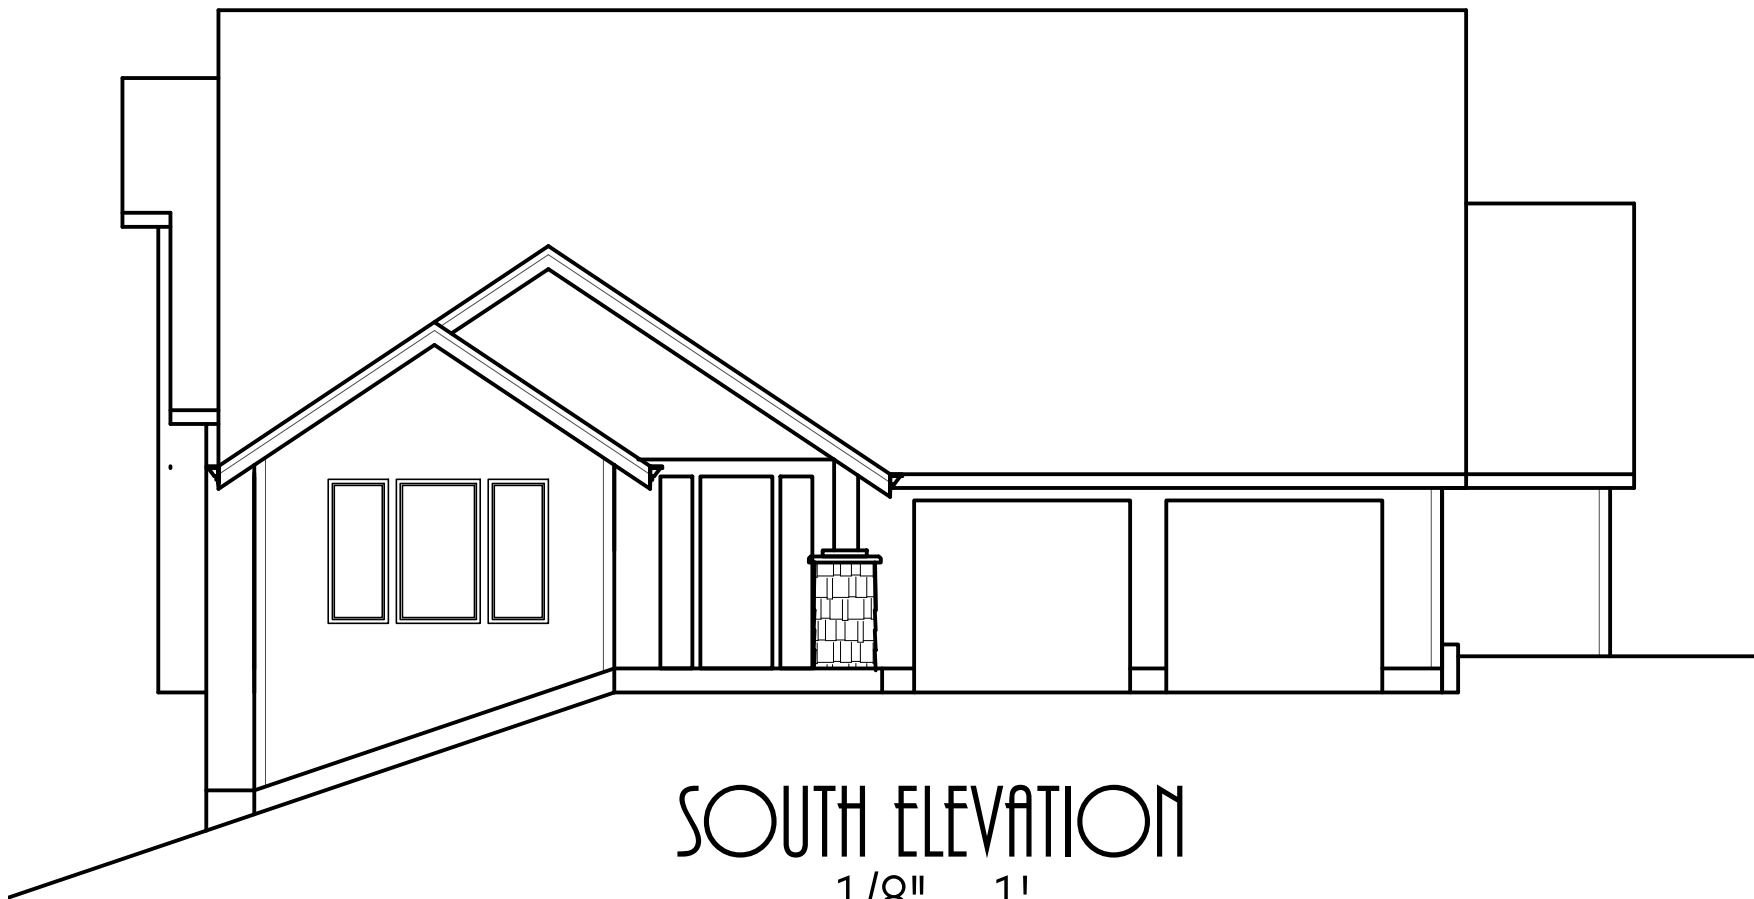


SOUTH ELEVATION


$1/8" = 1'$

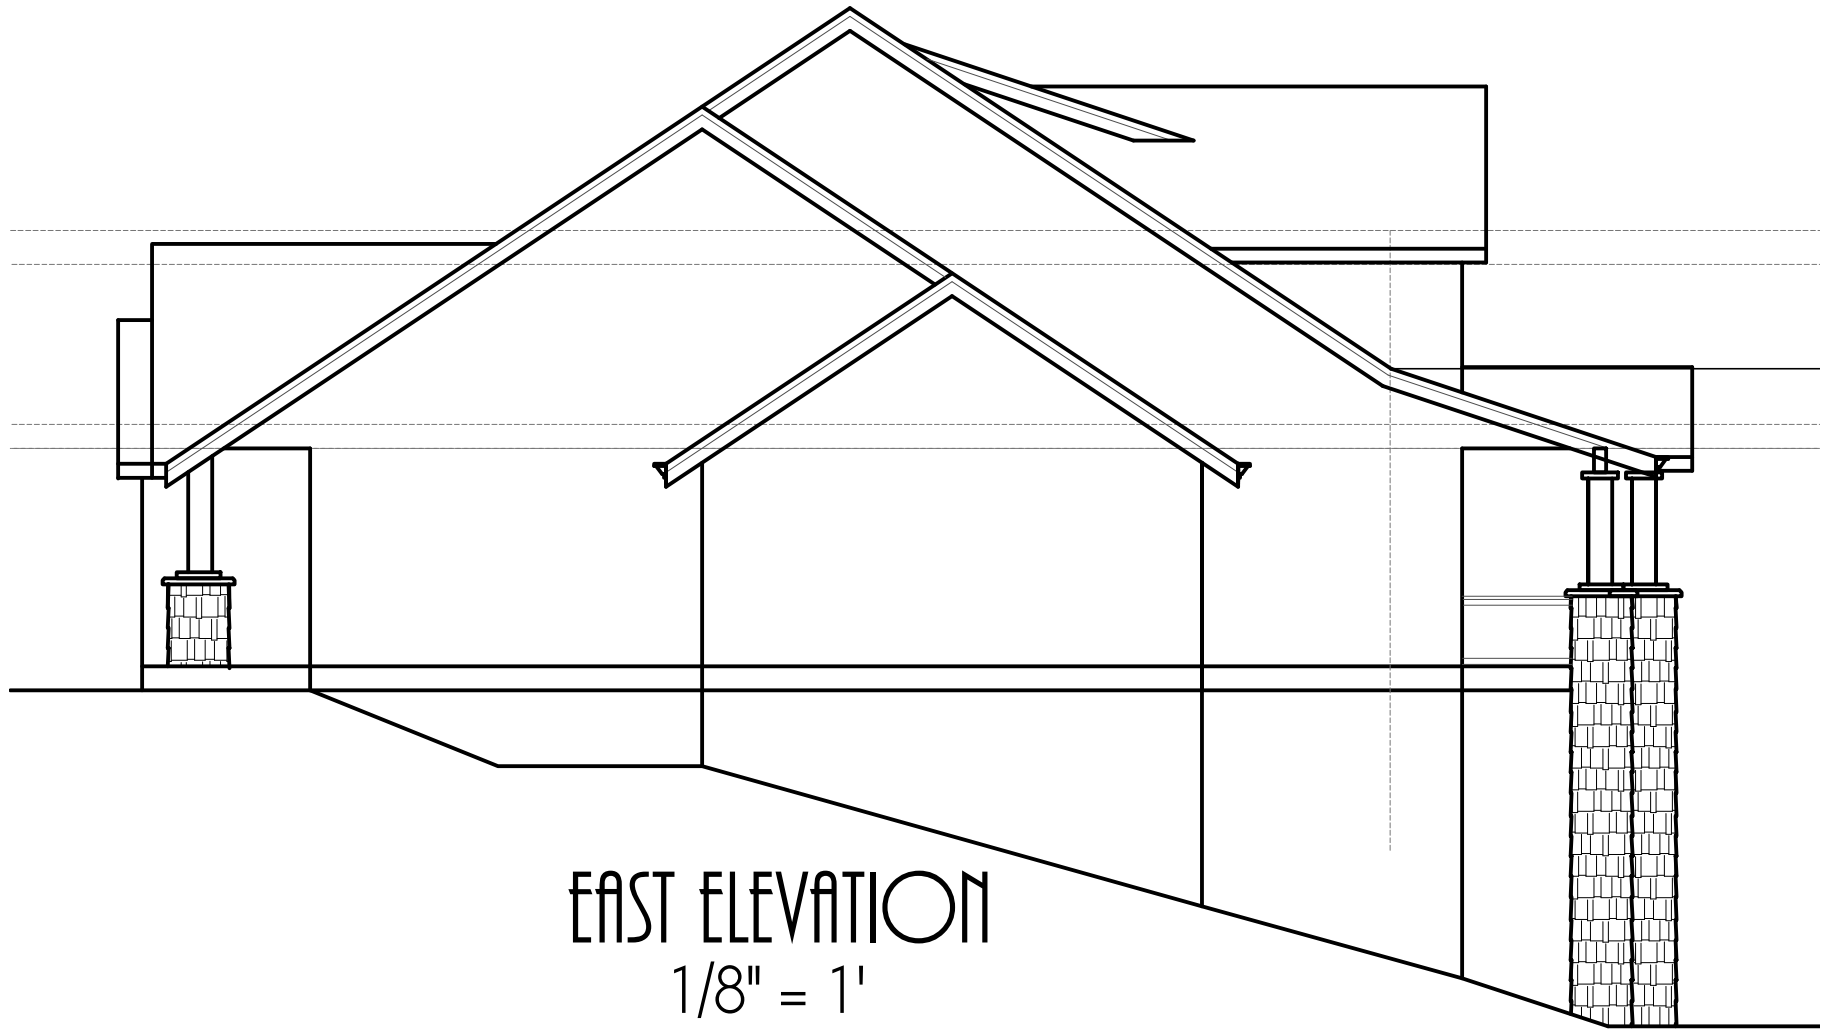

EAST ELEVATION

1/8" = 1'

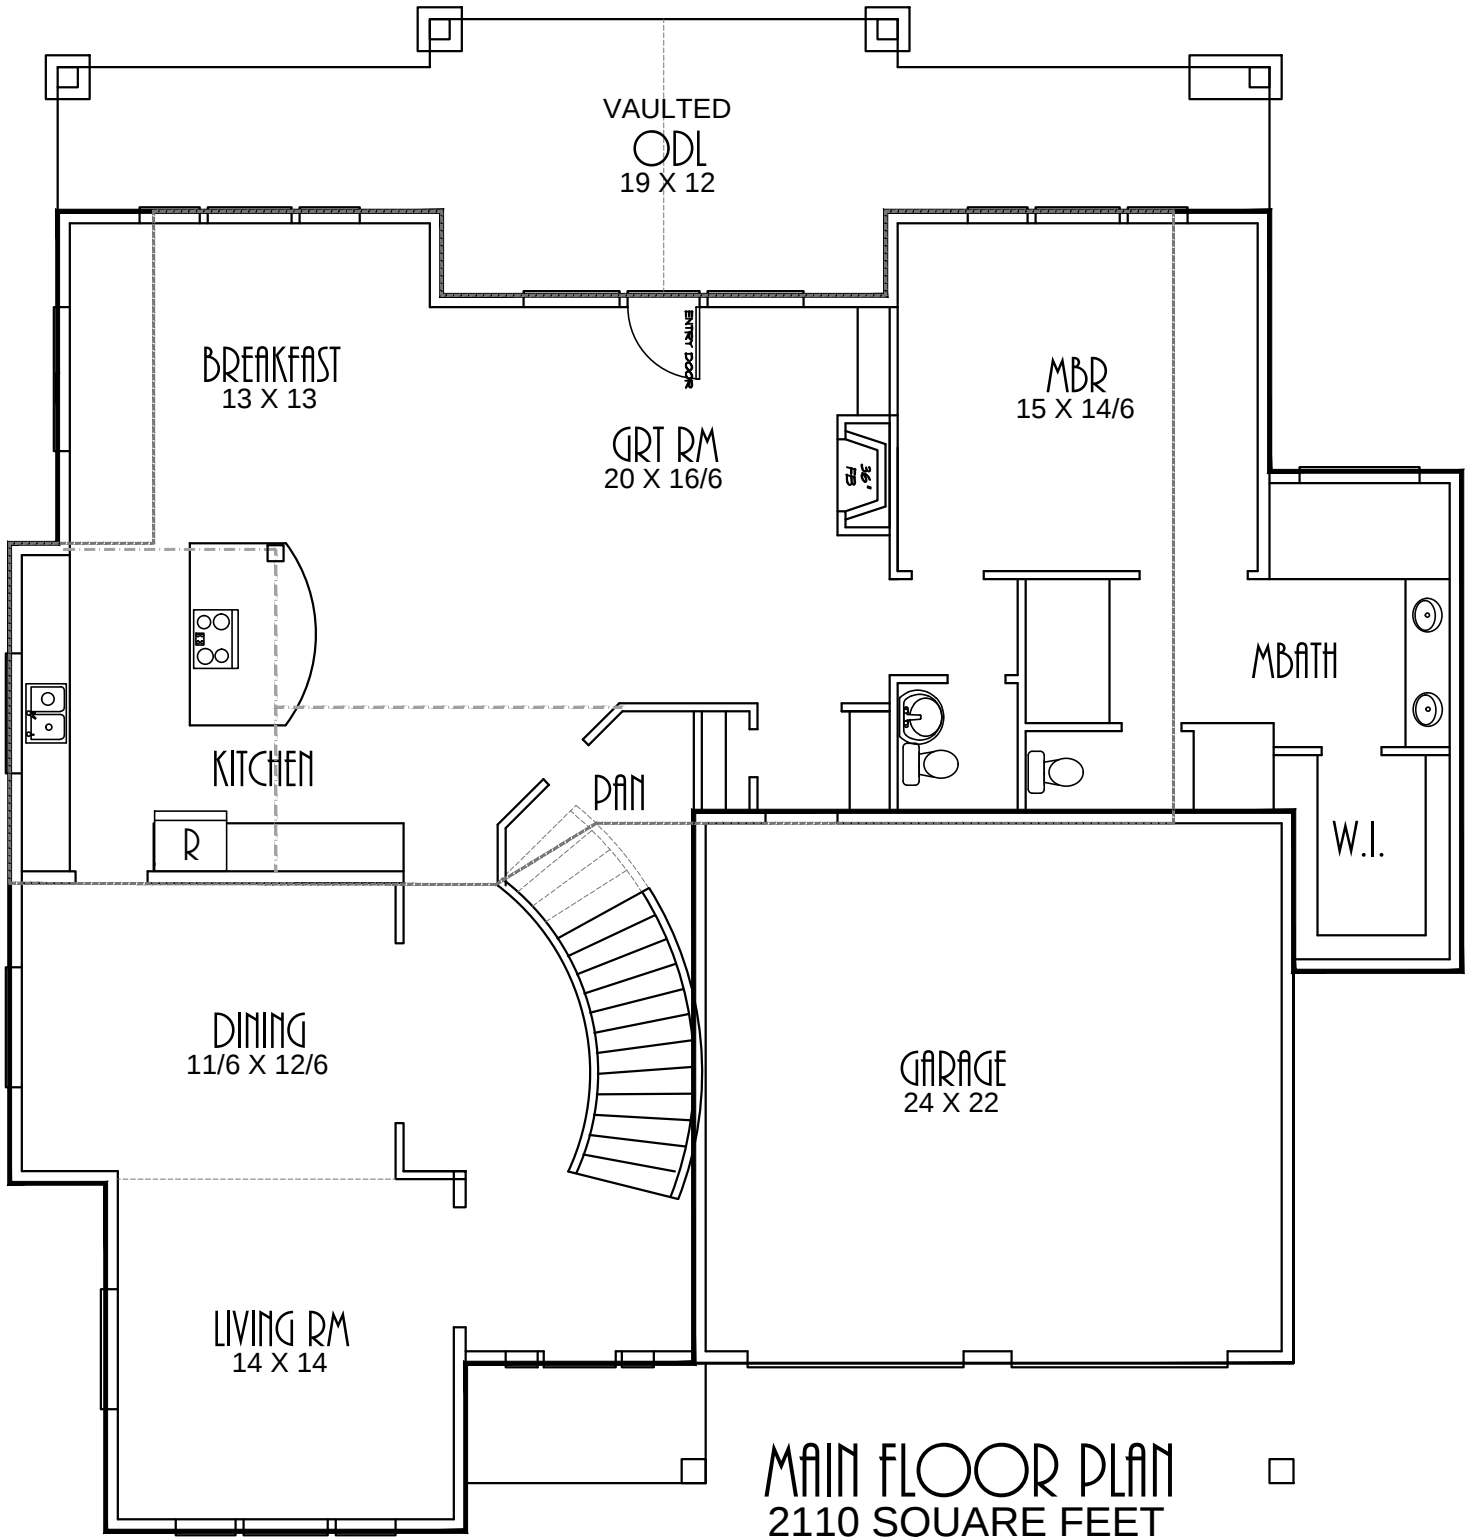

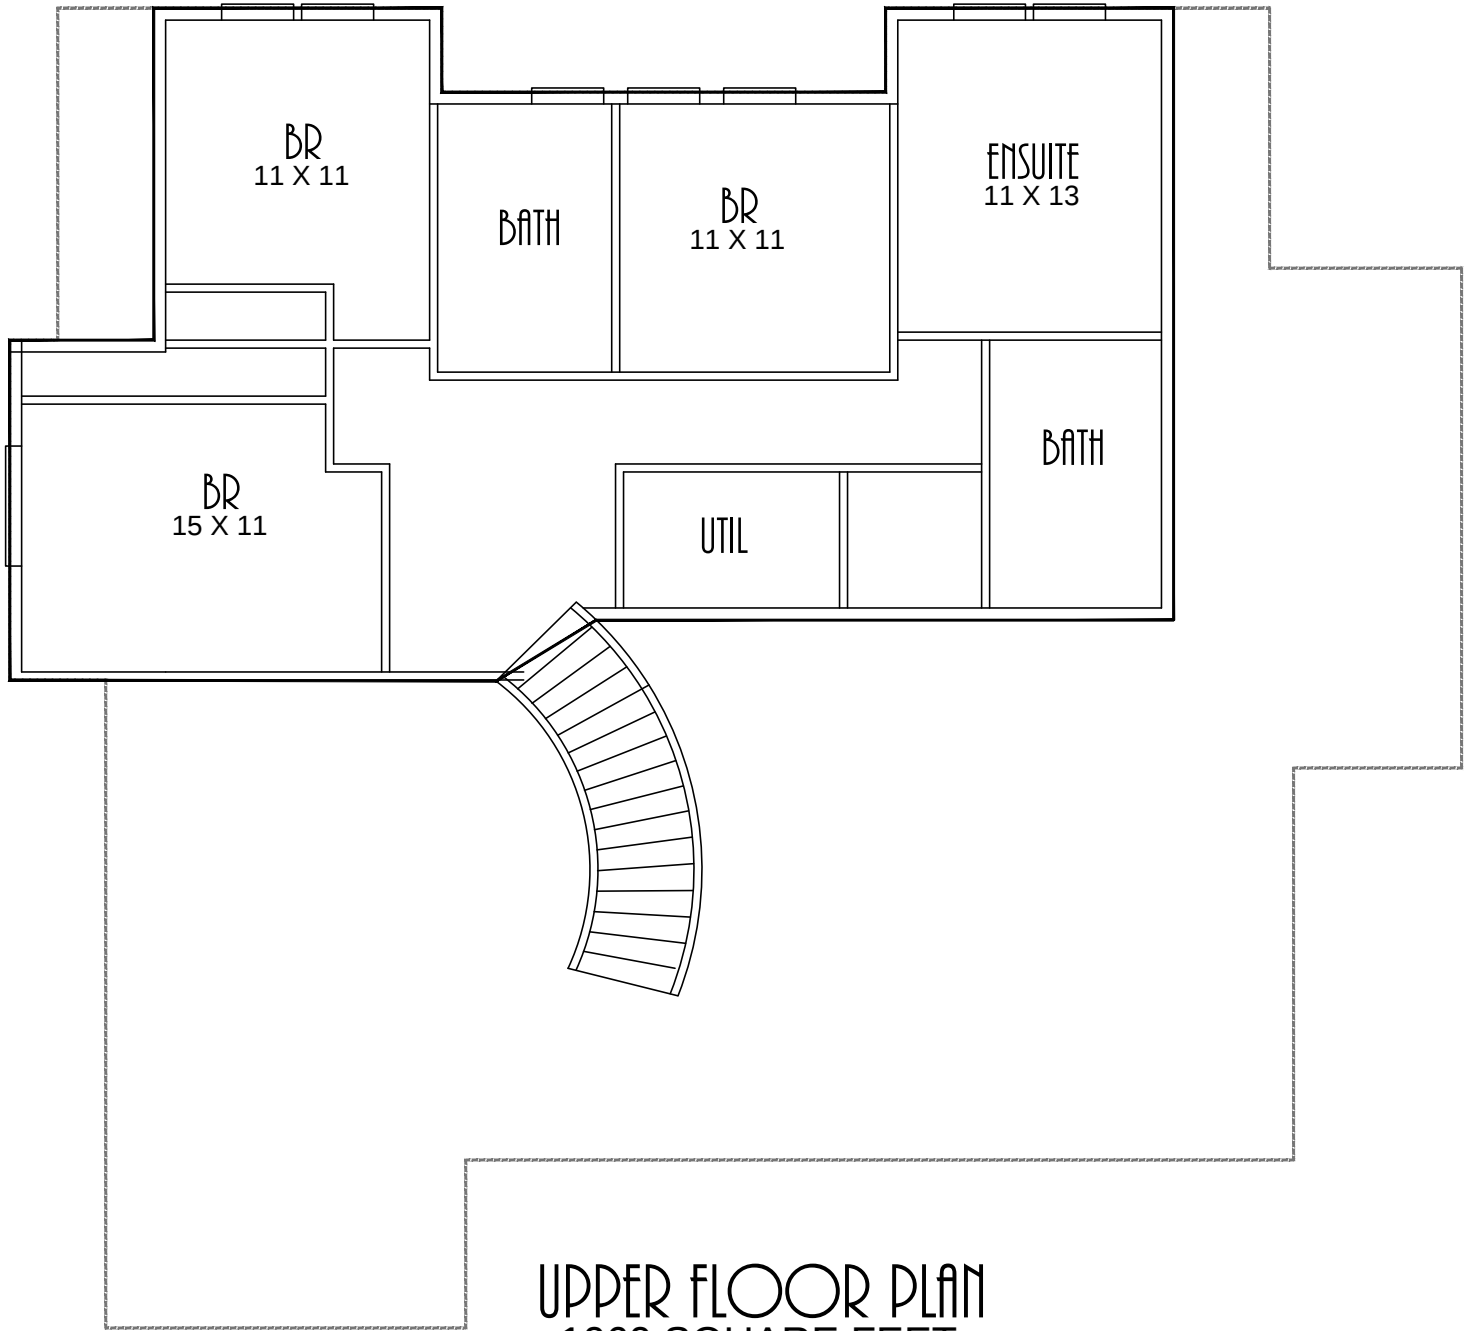

UPPER FLOOR PLAN
1060 SQUARE FEET
1/8" = 1'