
 


LEGEND		
SYMBOL	DESCRIPTION	AREA/ QUANTITY
	EXTERIOR LED WALL LIGHT	7
	INTERIOR CEILING LIGHTS	8
⌀	ELECTRICAL OUTLET	1
⊗	FLOOR DRAIN	4
⌞HB	WALL HYDRANT	1
⌞HB-1	WALL FAUCET	1
	18"X18" LOUVERED DOOR VENT	2
(F) EF-3	ELECTRIC EXHAUST FAN EXHAUST FAN 210CFM	2
TP	THREE ROLL TP DISPENSER	4
HD	WALL MOUNT HAND DRYER	2

NOTE:
SECURITY CAMERAS ARE
BY OWNER

THESE PLAN VIEW AND ELEVATION DRAWINGS ARE A PRELIMINARY ARCHITECTURAL REPRESENTATION OF THE BUILDING. ALL DIMENSIONS, FEATURES AND COMPONENTS SHOWN ON THESE PRELIMINARY DRAWINGS MAY OR MAY NOT BE PART OF THE QUOTE. PLEASE REFER TO THE "SCOPE OF SUPPLY AND SERVICES" LETTER PROVIDED WITH YOUR QUOTE FOR ROMTEC'S PROPOSED SCOPE OF SUPPLY.

WALL TYPE SCHEDULE	
	8" REINFORCED CONCRETE MASONRY BLOCK WALL WITH MORTAR JOINTS, GROUTED SOLID ALL CELLS RUNNING BOND PATTERN.

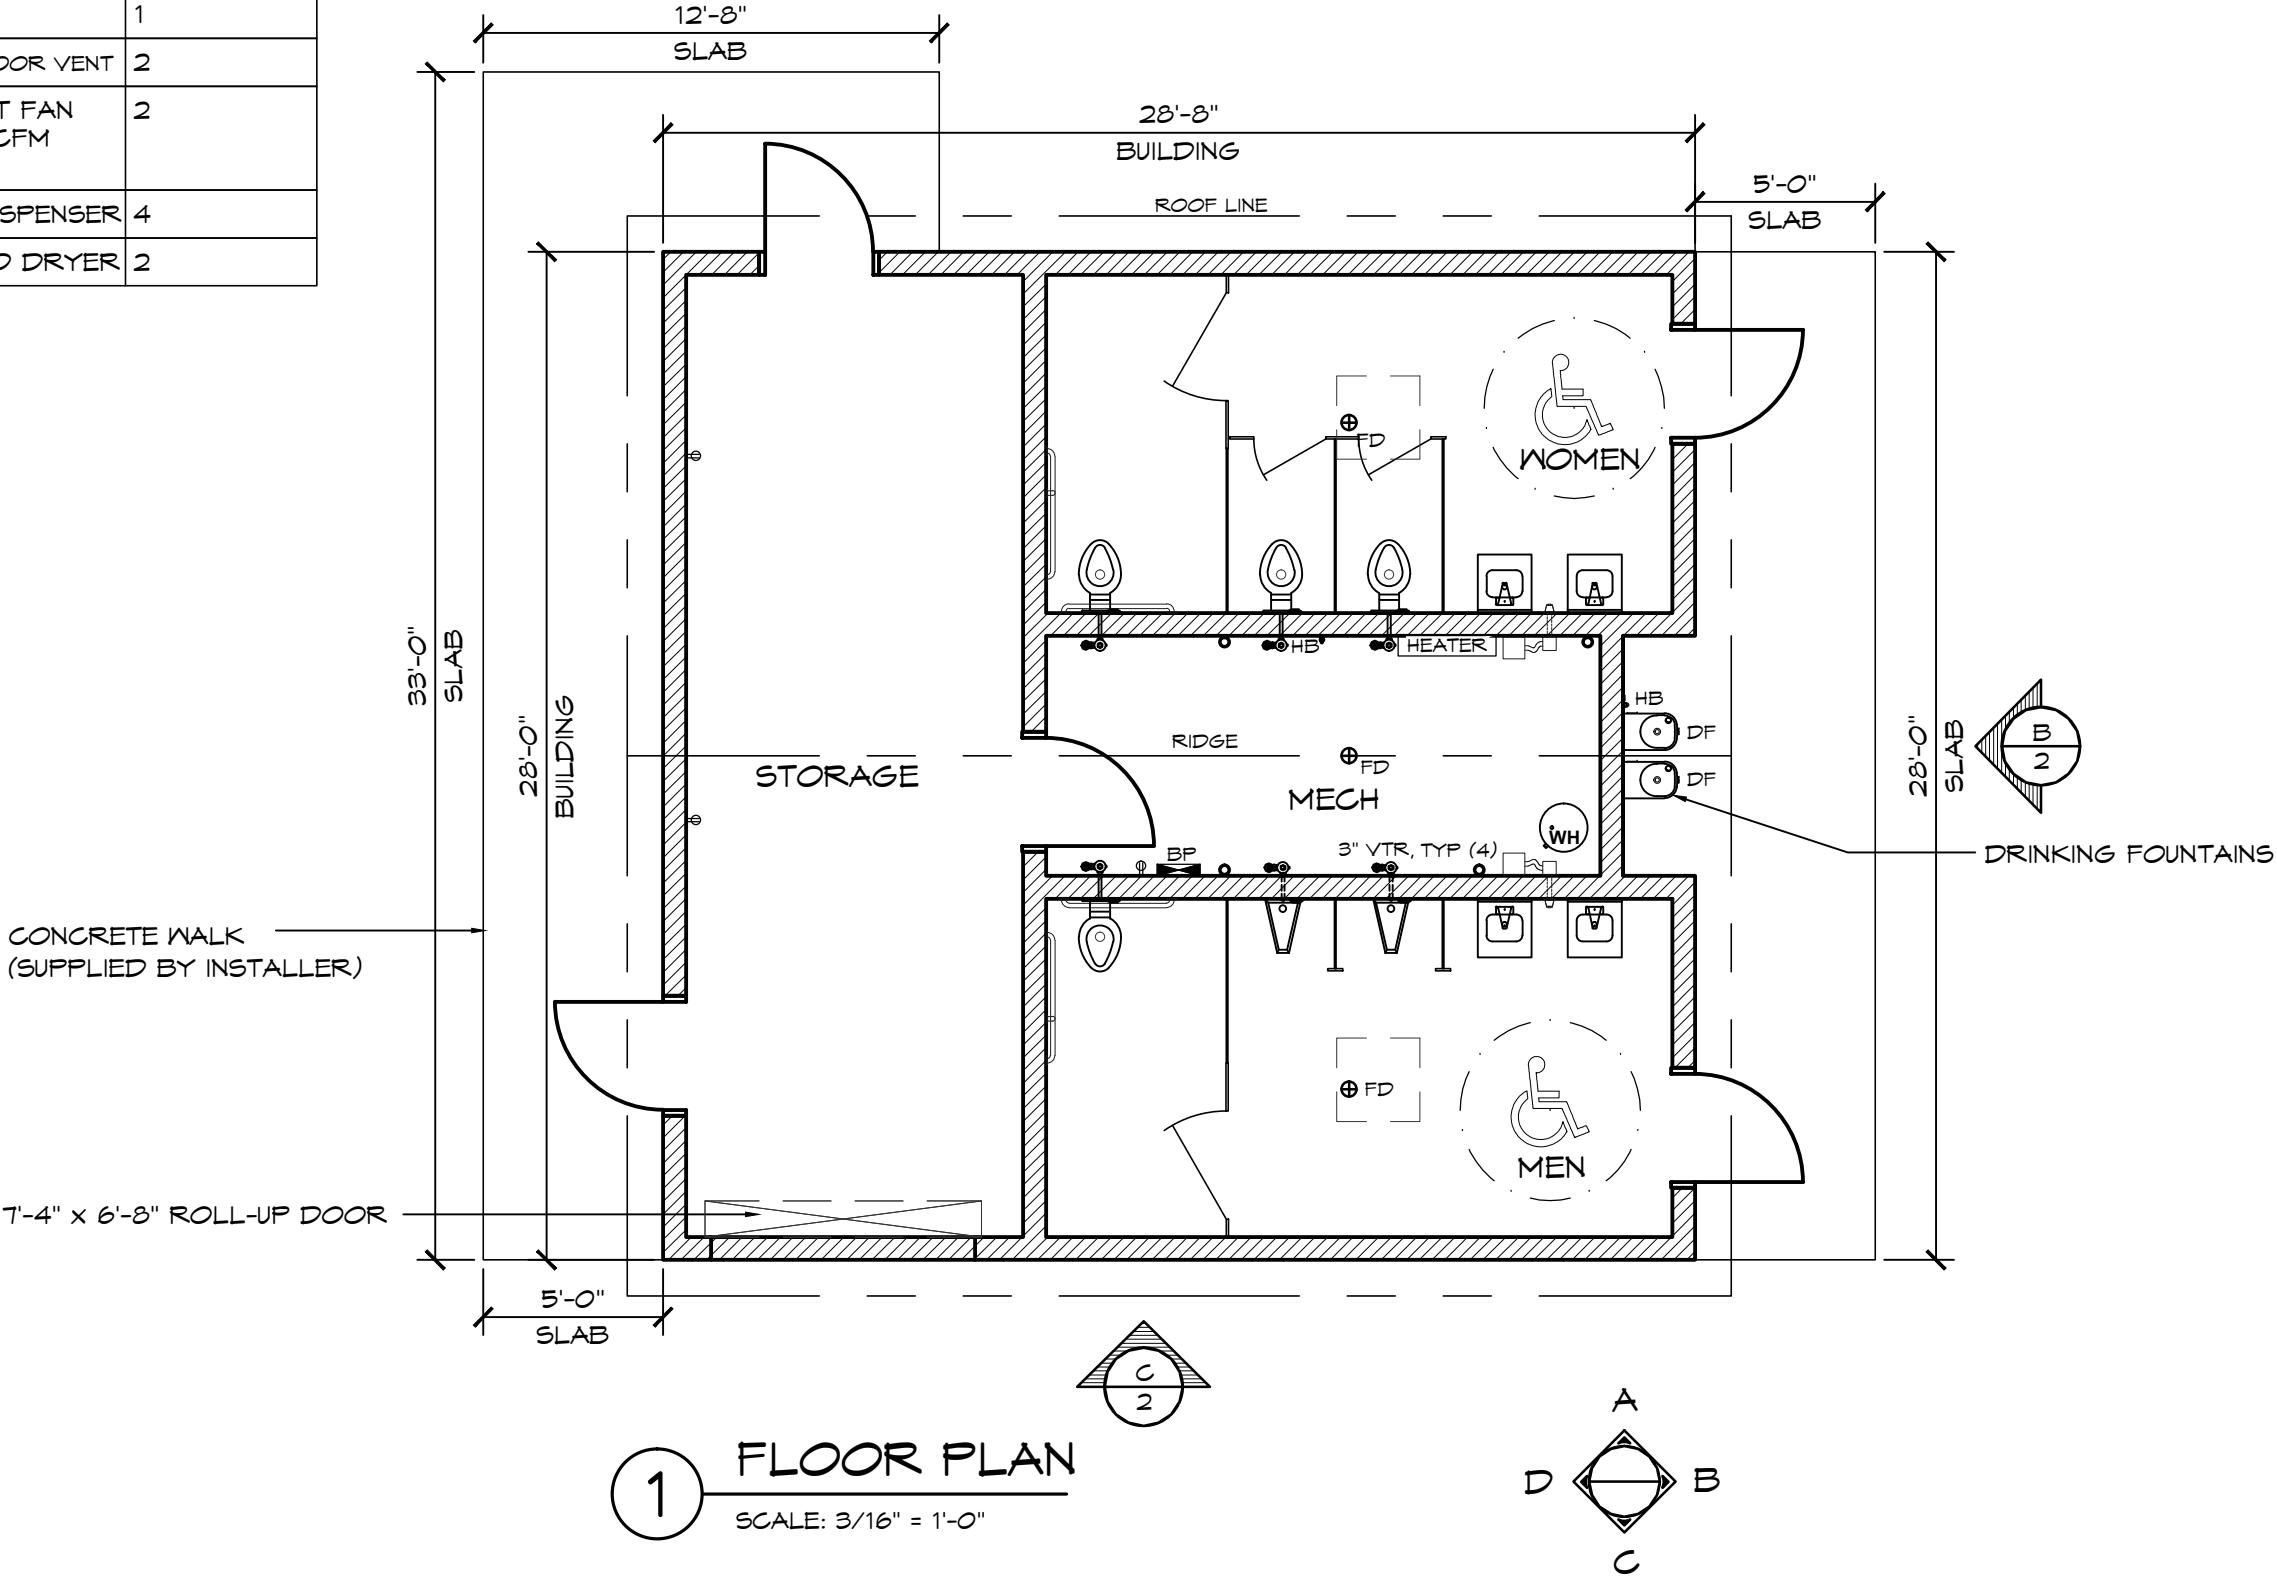

© 2018 ROMTEC, INC. ALL RIGHTS RESERVED. THESE PLANS AND DRAWINGS MAY NOT BE REPRODUCED, ADAPTED OR FURTHER DISTRIBUTED, AND NO BUILDINGS MAY BE CONSTRUCTED FROM THESE PLANS, WITHOUT THE WRITTEN PERMISSION OF ROMTEC, INC.

PROJECT: 2085 SIERRA III MULTI-USER RESTROOM W/ CONCESSION & STORAGE

CITY OF OREGON CITY
CHAPIN PARK
ROSEBURG, OREGON

SHEET TITLE: FLOOR PLAN

PROJECT#:	1001
MODEL#:	2085
DATE:	10/31/18
REVISIONS	

REV.	DATE:	BY
1	01-02-2019	JS

DRAWN BY: JS

SHEET NO.


1

ROMTEC

18240 NORTH BANK ROAD - ROSEBURG, OR 97470


(541) 496-3541 FAX (541) 496-0803

PRELIMINARY

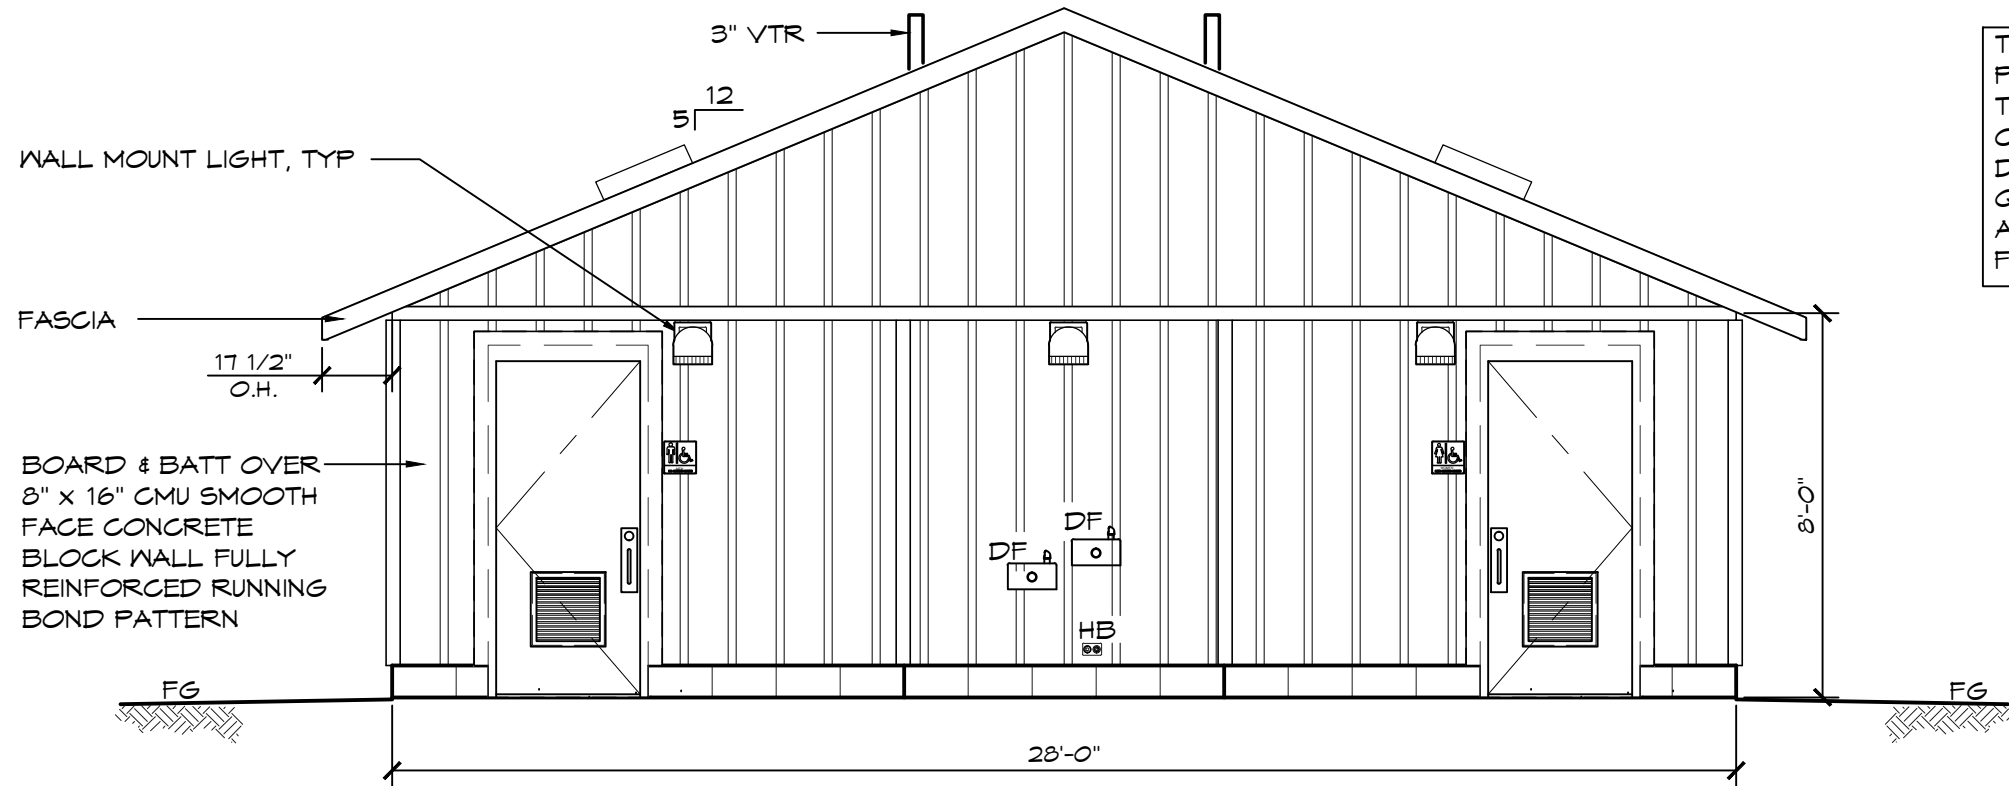

B ELEVATION VIEW
SCALE: 1/4" = 1'-0"

THESE PLAN VIEW AND ELEVATION DRAWINGS ARE A PRELIMINARY ARCHITECTURAL REPRESENTATION OF THE BUILDING. ALL DIMENSIONS, FEATURES AND COMPONENTS SHOWN ON THESE PRELIMINARY DRAWINGS MAY OR MAY NOT BE PART OF THE QUOTE. PLEASE REFER TO THE "SCOPE OF SUPPLY AND SERVICES" LETTER PROVIDED WITH YOUR QUOTE FOR ROMTEC'S PROPOSED SCOPE OF SUPPLY.

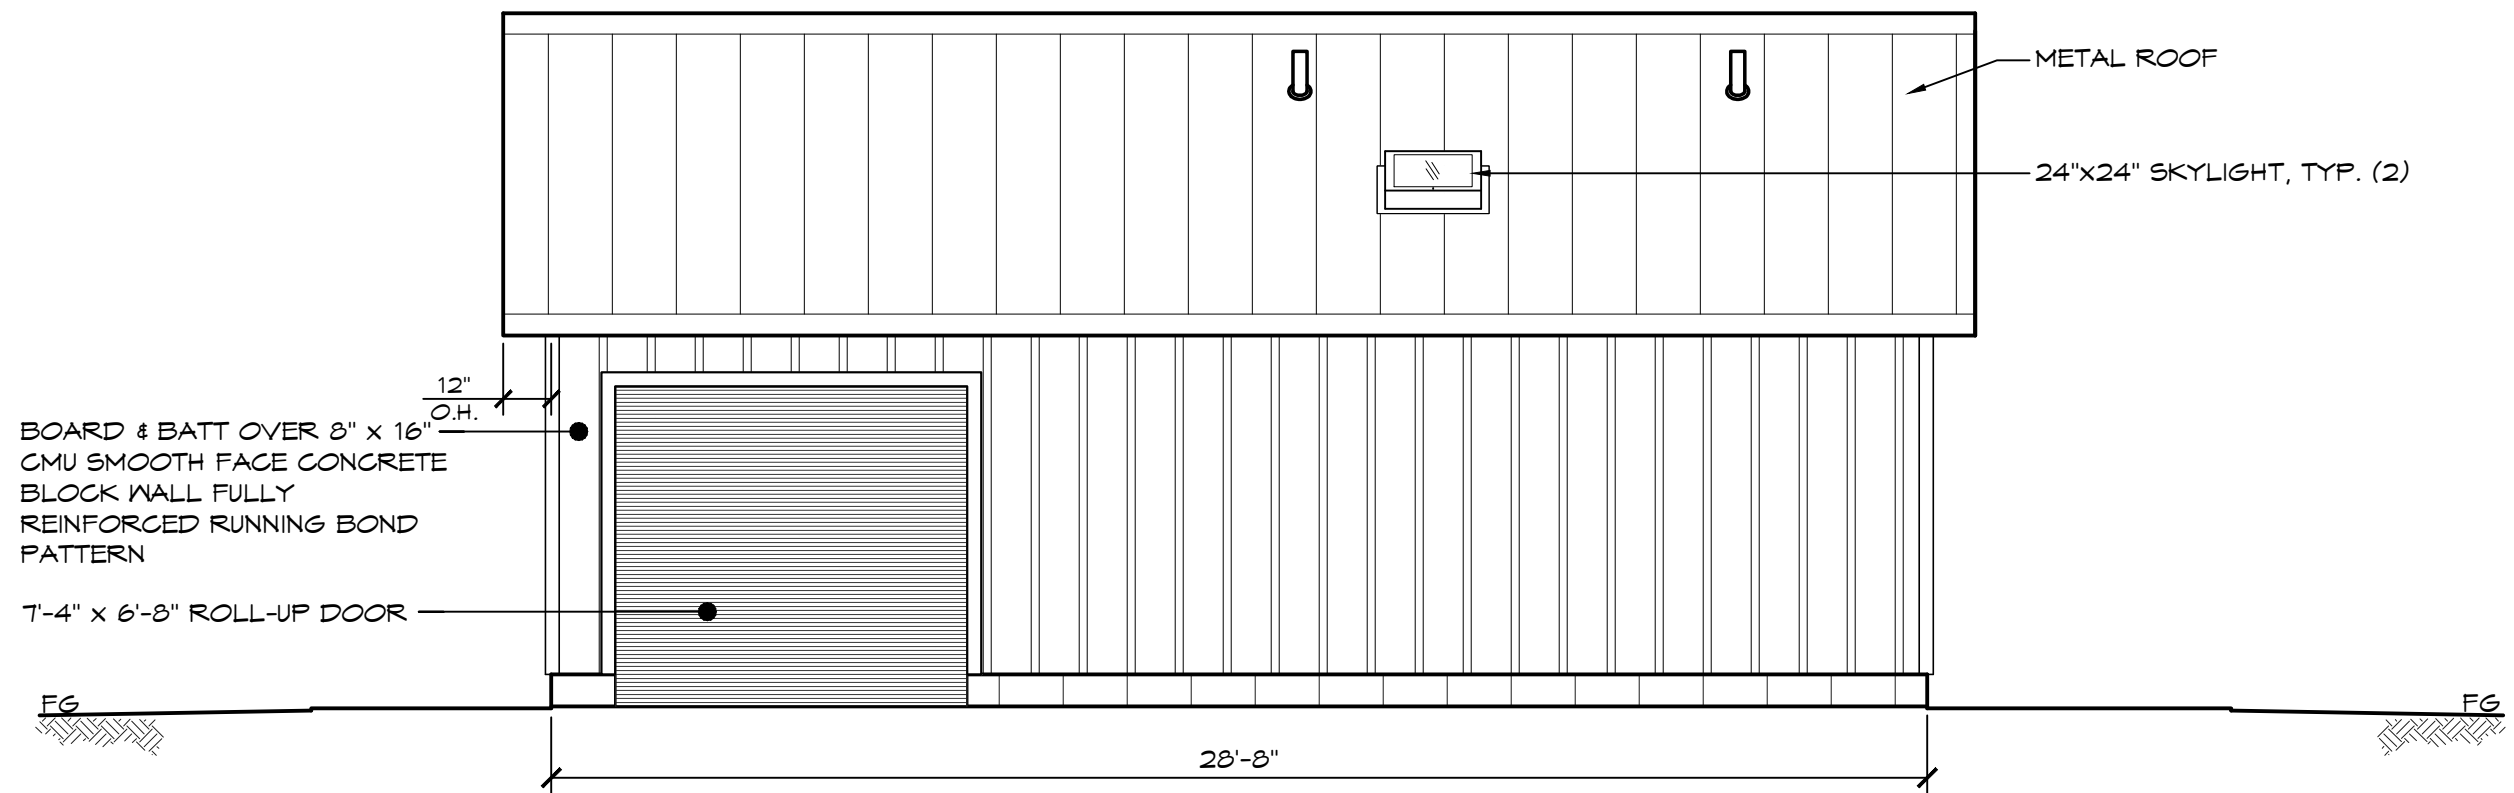

C ELEVATION VIEW
SCALE: 1/4" = 1'-0"

© 2018 ROMTEC, INC. ALL RIGHTS RESERVED. THESE PLANS AND DRAWINGS MAY NOT BE REPRODUCED, ADAPTED OR FURTHER DISTRIBUTED, AND NO BUILDINGS MAY BE CONSTRUCTED FROM THESE PLANS, WITHOUT THE WRITTEN PERMISSION OF ROMTEC, INC.

PROJECT: 2085 SIERRA III MULTUSER RESTROOM W/ CONCESSION & STORAGE

CITY OF OREGON CITY
CHAPIN PARK
ROSEBURG, OREGON

SHEET TITLE: ELEVATIONS

PROJECT#:			1001
MODEL#:			2085
DATE:			10/31/18
REVISIONS			
REV.	DATE:		BY
1	01-02-2019	JS	
DRAWN BY:			JS

SHEET NO.

2

ROMTEC

18240 NORTH BANK ROAD - ROSEBURG, OR 97470
(541) 496-3541 FAX (541) 496-0803

PRELIMINARY