

MOUNTAIN VIEW CEMETERY – SCATTER CANYON

PREPARED FOR:
CITY OF OREGON CITY, OREGON
MAY 2, 2016
30% DESIGN DEVELOPMENT

PROJECT TEAM

OWNER

CITY OF OREGON CITY, Dept. of Public Works
Martin Montalvo, Operations Manager
122 S. Center Street
Oregon City, Oregon 97045
PHONE: 503-657-8241
FAX: 503-650-9590

PROJECT MANAGEMENT

Brown and Caldwell
Krista Reininga, PE
6500 SW Macadam Avenue
Portland, Oregon 97239
PHONE: 503-977-6645
FAX:

CIVIL ENGINEER / LANDSCAPE ARCHITECT

Cardno
Cedimir Jesic
5415 SW Westgate Drive
Portland, Oregon 97221
PHONE: 503-419-2500
FAX: 503-419-2600

PHASE I ENVIRONMENTAL SITE ASSESSMENT


Farallon Consulting, L.L.C.
Jennifer Whaler
4380 SW Macadam Avenue, Suite 500
Portland, Oregon 97239
PHONE: 503-280-4635
FAX: 425-295-0650

WETLAND DELINEATION

Pacific Habitat Services, Inc.
Shawn Eisner
9450 SW Commerce Circle, Suite 180
Wilsonville, Oregon 97070
PHONE: 503-570-0800
FAX: 503-570-0855

SITE LOCATION

MT. VIEW CEMETERY
500 HILDA STREET
OREGON CITY, OREGON 97045

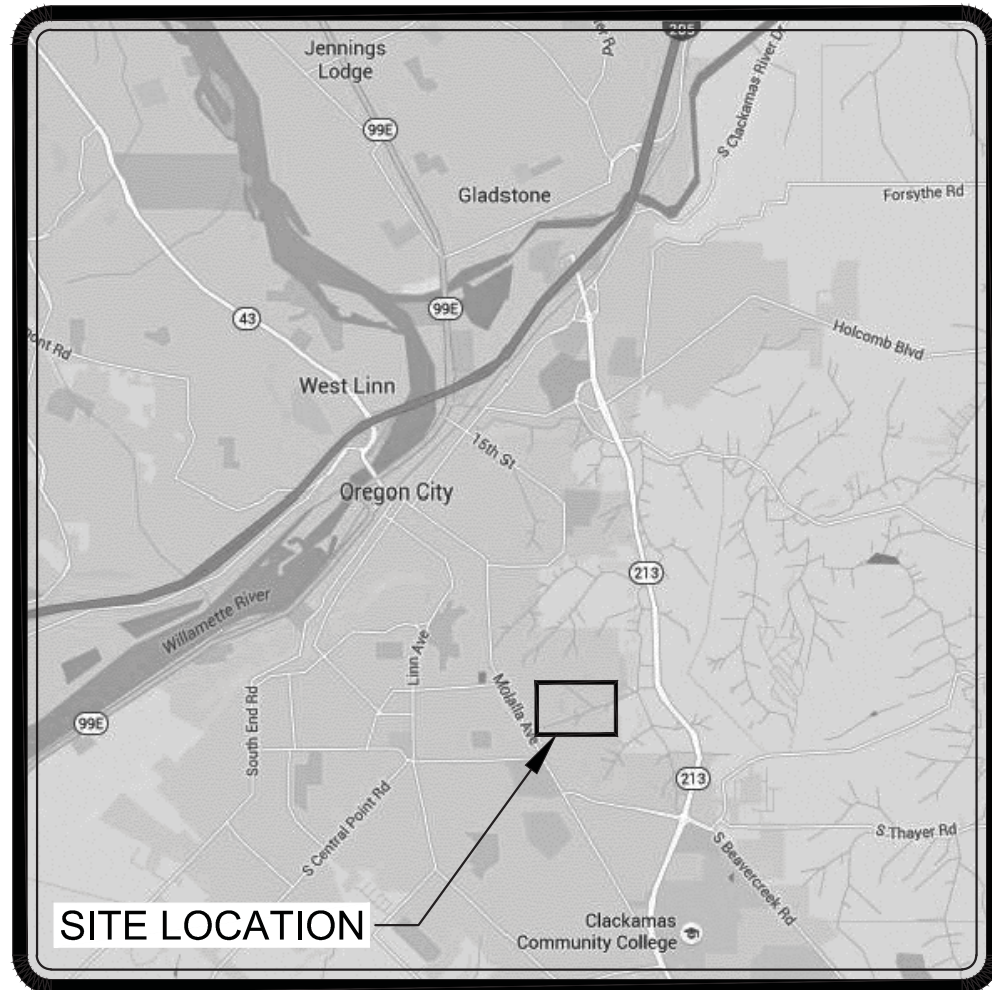

VICINITY MAP

SCALE: NTS



SHEET INDEX

- C0.0 - PROJECT COVER SHEET
- C1.0 - EXISTING CONDITIONS
- C2.0 - GRADING & STORMWATER UTILITY PLAN
- C3.0 - SITE CONSTRUCTION PLAN
- L1.0 - LANDSCAPE PLANTING PLAN



SITE PLAN

SCALE: 1" = 20'



30% DESIGN DEVELOPMENT

PROJECT COVER SHEET

MT. VIEW CEMETERY - SCATTER CANYON

CITY OF OREGON CITY

OREGON CITY, OREGON



EXPIRES: 06/30/17

DATE | 05/02/2016
DRAWN | BFS
DESIGNED | BFS
CHECKED | CJ
PROJECT # | 21611560

SHEET TITLE
COVER

SHEET NUMBER

C0.0

LAND USE #