


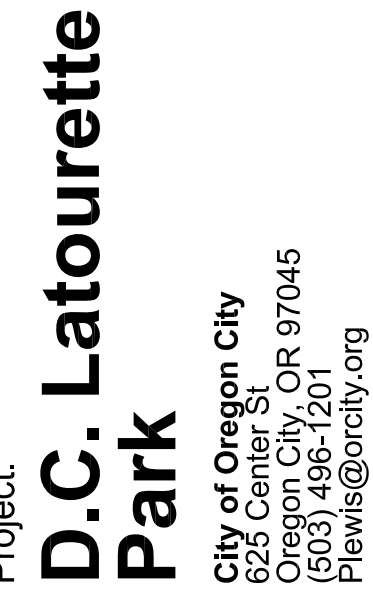

submittal. 90% CDs

Sheet Title:

Cover Sheet

GREENWORKS, P.C.
2017, ALL RIGHTS RESERVED

THESE DRAWINGS ARE THE PROPERTY OF
GREENWORKS, P.C., AND ARE NOT TO BE USED OR
REPRODUCED IN ANY MANNER, EXCEPT WITH THE
PRIOR WRITTEN PERMISSION OF GREENWORKS, P.C.

Date: 08-06-19

Revisions: _____

Drawn By: MH/BJD

Checked By: BJ

Job No. 118081.1

Approved: XX

Sheet No. 1 of 24

DRAWING INDEX

SHEET #	SHEET DESCRIPTION	PAGE #
CS	COVER SHEET	1
EX	EXISTING CONDITIONS	2
EC-1	EROSION CONTROL	3
EC-2	EROSION CONTROL DETAILS	4
LD	DEMOLITION PLAN	5
C1.0	UTILITY PLAN	6
L1.0	MATERIALS PLAN	7
L1.1	PLAY AREA ENLARGEMENT	8
L1.2	SITE RENDERINGS	9
L2.0	LAYOUT PLAN	10
L2.1	LAYOUT ENLARGEMENTS	11
L2.2	PLAY AREA ENLARGEMENT	12
L3.0	GRADING PLAN	13
L3.1	SITE SECTIONS	14
L3.2	SITE SECTIONS	15
L4.0	PLANTING PLAN	16
L5.0	SITE DETAILS	17
L5.1	SITE DETAILS	18
L5.2	SITE DETAILS	19
L5.3	SITE DETAILS	20
L5.4	SITE DETAILS	21
L5.5	PLANTING DETAILS	22
RIGHT OF WAY IMPROVEMENTS		
RW-1	RIGHT OF WAY ENLARGEMENTS	23
RW-2	RIGHT OF WAY DETAILS	24



DETAIL NUMBER

SHEET NUMBER

SECTION NUMBER

SHEET NUMBER

DETAIL SCALE

DETAIL NAME

Plan, Section, Elevation

0 2" 4" 8"



PROJECT NOTES

1. ALL WORK PERFORMED, INCLUDING MATERIALS FURNISHED, WORKMANSHIP, AND MEANS AND METHODS OF CONSTRUCTION SHALL CONFORM TO THE LATEST STANDARDS, PRACTICES AND REQUIREMENTS OF THE APPLICABLE FEDERAL, STATE AND LOCAL AUTHORITIES.
2. IT SHALL BE THE RESPONSIBILITY OF THE CONTRACTOR TO VERIFY ALL UTILITY LOCATIONS, DEPTHS AND ELEVATIONS PRIOR TO CONSTRUCTION AND ARRANGE FOR THE RELOCATION OF ANY IN CONFLICT WITH ALL CONSTRUCTION ACTIVITIES. THE LOCATIONS AND IDENTIFICATION OF UTILITIES WITHIN THIS DOCUMENT IS FOR INFORMATION ONLY AND IS NOT GUARANTEED TO BE ACCURATE. ANY DISCREPANCIES BETWEEN SURVEY INFORMATION AND FIELD CONDITIONS SHALL BE BROUGHT TO THE ATTENTION OF THE OWNER IMMEDIATELY.
3. THE CONTRACTOR SHALL PROVIDE TEMPORARY RAMPS OR OTHER APPROVED ACCESSIBLE MEASUREMENTS FOR MAINTAINING ACCESS TO PARK FACILITIES THAT MAY BE AFFECTED BY CONSTRUCTION IMPACTS. RAMPS SHALL BE ADA COMPLIANT AND APPROVED PRIOR TO PLACEMENT.
4. ALL PERMITS AND LICENSES NECESSARY FOR THE EXECUTION AND COMPLETION OF THE WORK SHALL BE SECURED BY THE CONTRACTOR.
5. UPON PROJECT COMPLETION, THE PROJECT AREA AND ADJACENT SPACES SHALL BE FREE AND CLEAR OF ALL CONSTRUCTION MATERIALS, WASTE AND DEBRIS. CONTRACTOR TO REMOVE AND PROPERLY DISPOSE OF ALL MATERIALS AS INDICATED IN THE PROJECT CONTRACT DOCUMENTS AND MUST MEET ALL APPLICABLE REGULATIONS OVERSEEING WASTE DISPOSAL.

Landscape Architect


GREENWORKS, P.C.
24 NW 2ND AVENUE, SUITE 100
PORTLAND, OREGON 97209
PHONE: 503.222.5612
FAX: 503.222.2283

CONTACT: BEN JOHNSON, PLA
EMAIL: BJNJ@GREENWORKSPC.COM

Surveyor / Civil Engineer
RON BUSH ENGINEERING SURVEYING PC
1615 SE BLUFF ROAD
SANDY, OR 97055
PHONE: 503.668.8265

CONTACT: RON BUSH, PSL, PE
EMAIL: RONBUSH@FRONTIER.COM

g:\Projects\118081.1_latourette_park\02_production\01_CAD\01_Plot_Sheets\118081.1_EXST.dwg 8/6/2019 2:13 PM

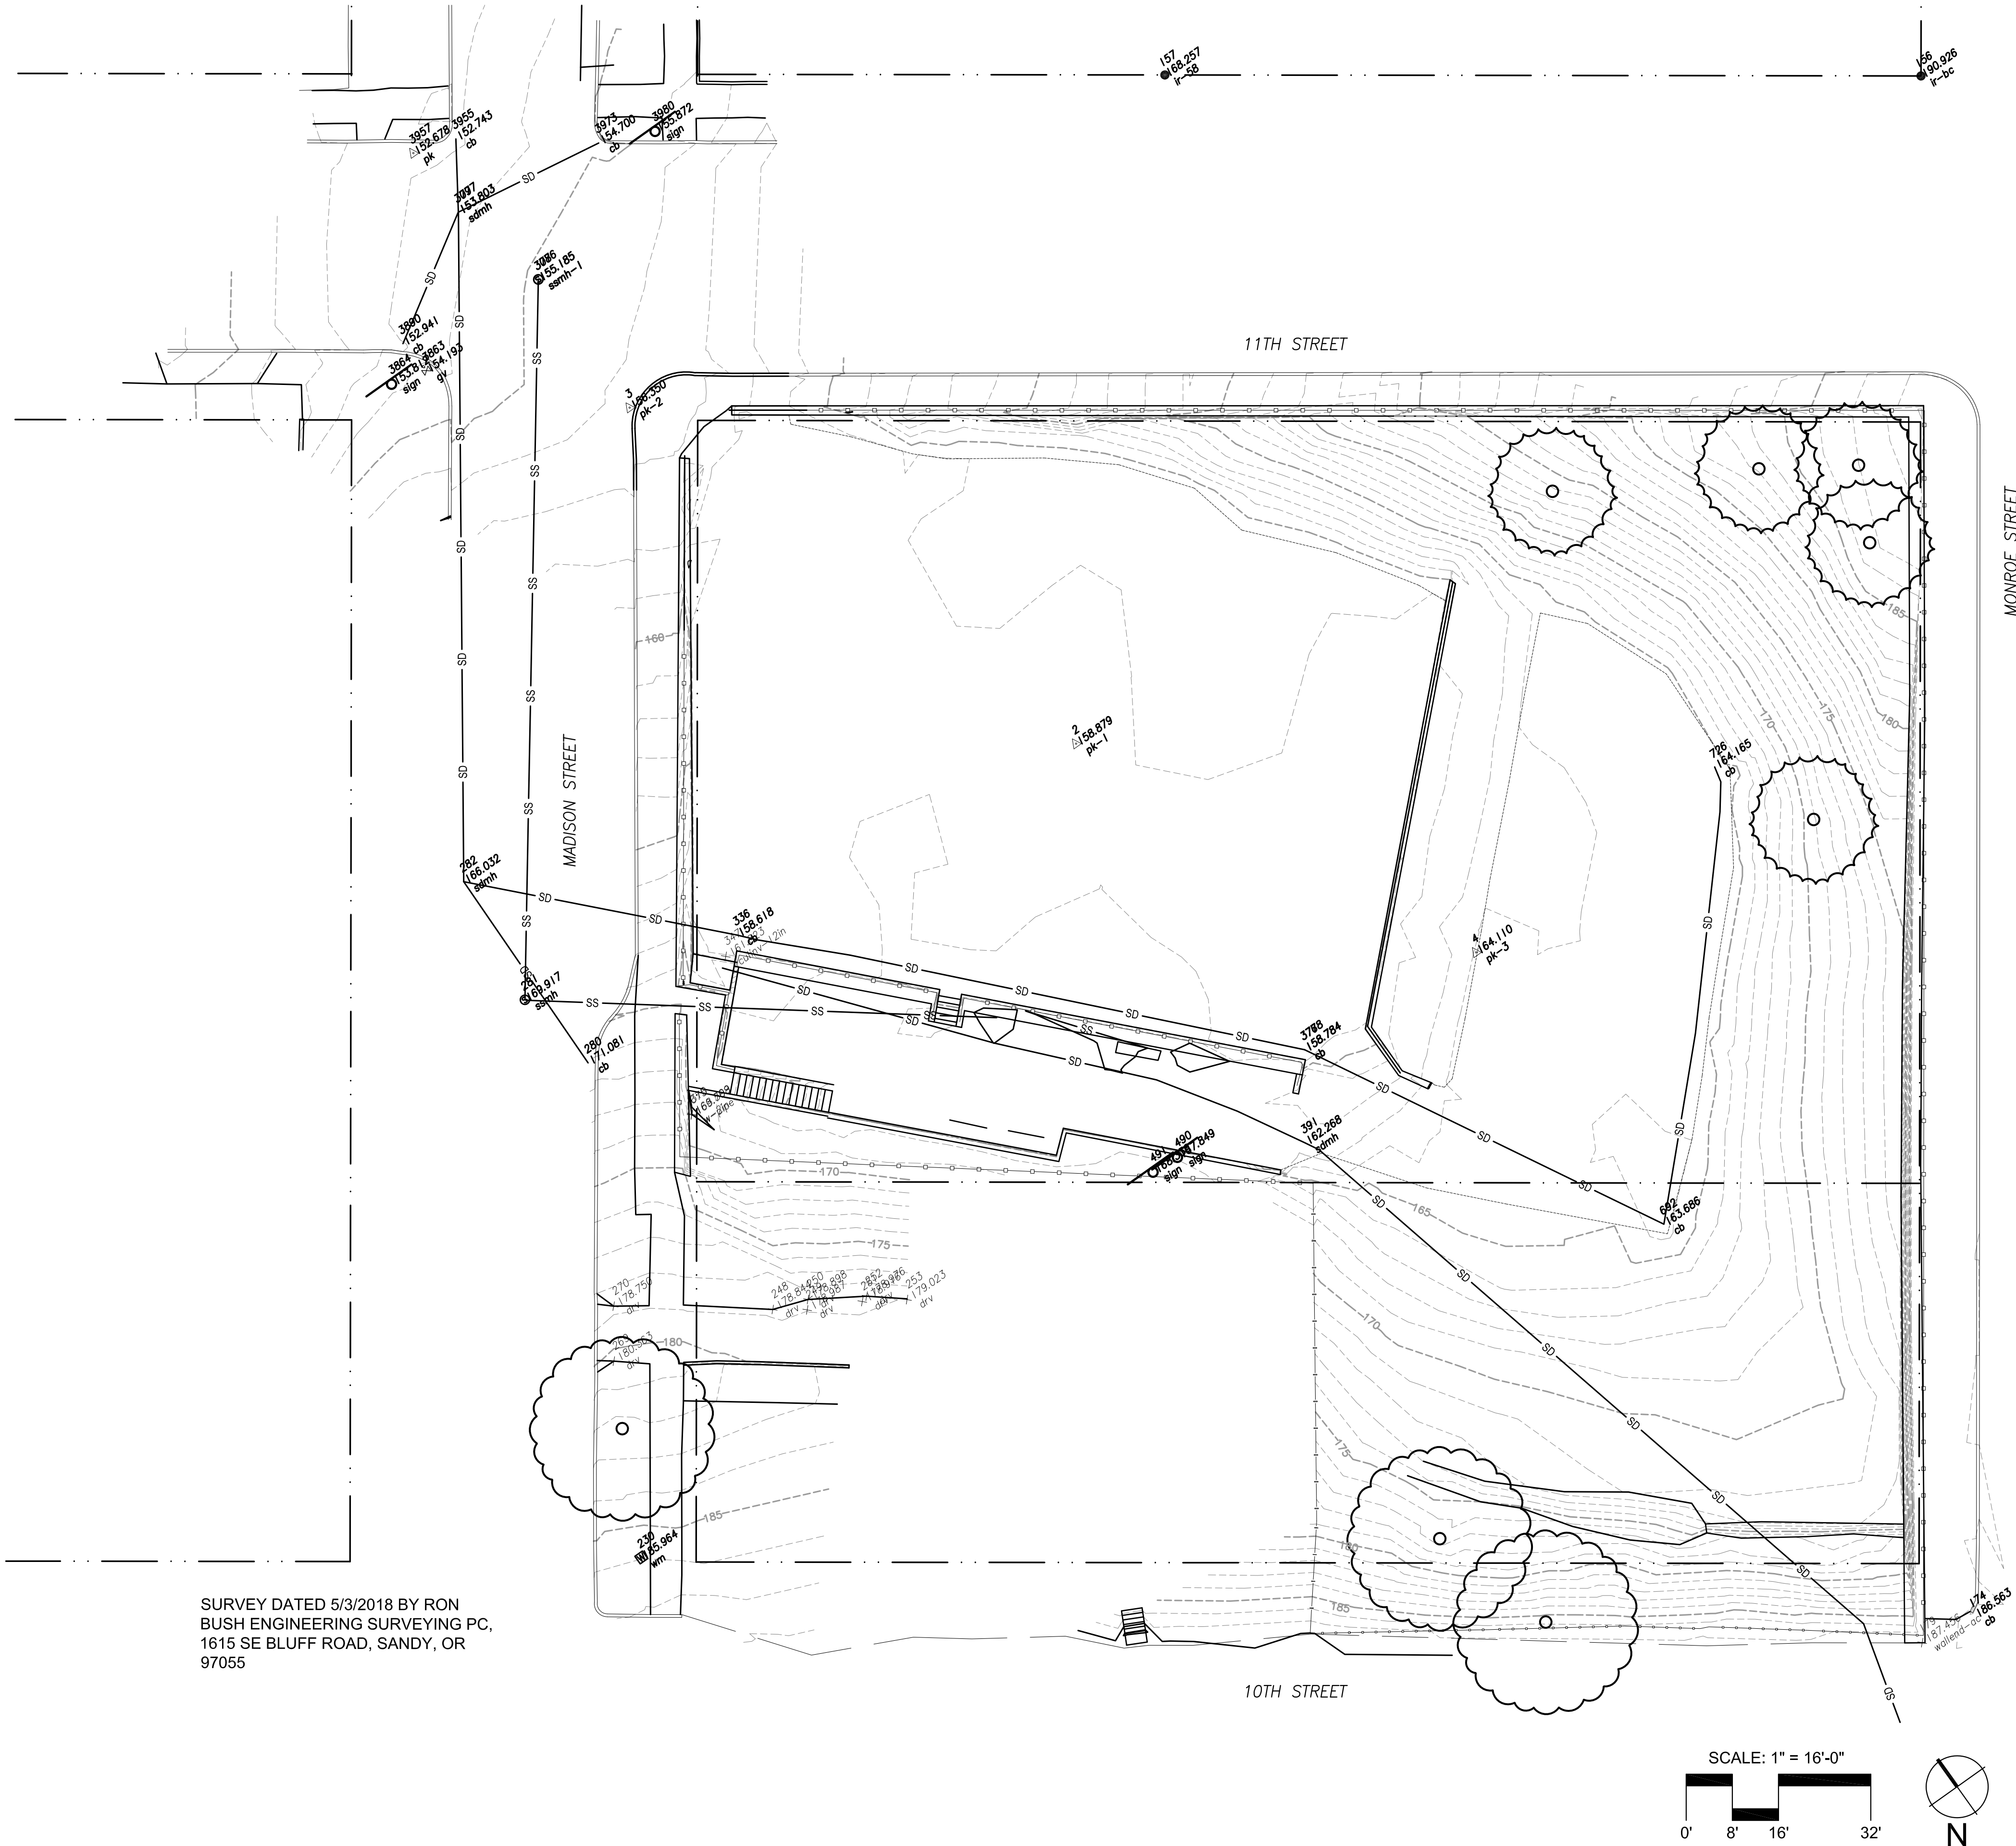

SURVEY DATED 5/3/2018 BY RON
BUSH ENGINEERING SURVEYING PC,
1615 SE BLUFF ROAD, SANDY, OR
97055



GreenWorks, P.C.
Landscape Architecture
Environmental Design
24 NW 2nd Avenue, Suite 100
Portland, Oregon 97209
Ph: 503.222.5612 F: 503.222.2283
Email: info@greenworkspc.com



Project:
**D.C. Latourette
Park**

City of Oregon City
625 Center St
Oregon City, OR 97045
(503) 496-1201
Plewis@city.org

Submittal: 90% CD's

Sheet Title:

Existing Conditions

© GREENWORKS, P.C.
2017, ALL RIGHTS RESERVED

THESE DRAWINGS ARE THE PROPERTY OF
GREENWORKS, P.C. AND ARE NOT TO BE USED OR
REPRODUCED IN ANY MANNER, EXCEPT WITH THE
PRIOR WRITTEN PERMISSION OF GREENWORKS, P.C.

Date: 08-06-19

Revisions:

Drawn By: MH/BJD

Checked By: BJ




Job No. 118081.1

Approved: XX

EX

Sheet No. 2 of 24

g:\Projects\118081.1_latourette_park\02_production\01_CAD\01_Plot_Sheets\118081.1_EROS.dwg 8/6/2019 2:13 PM

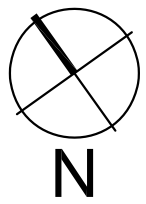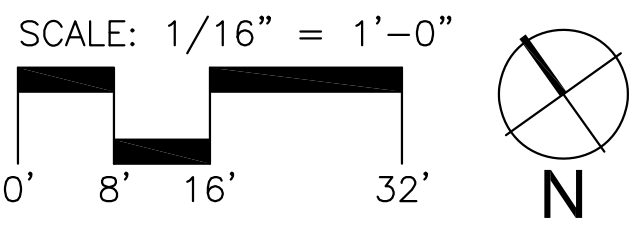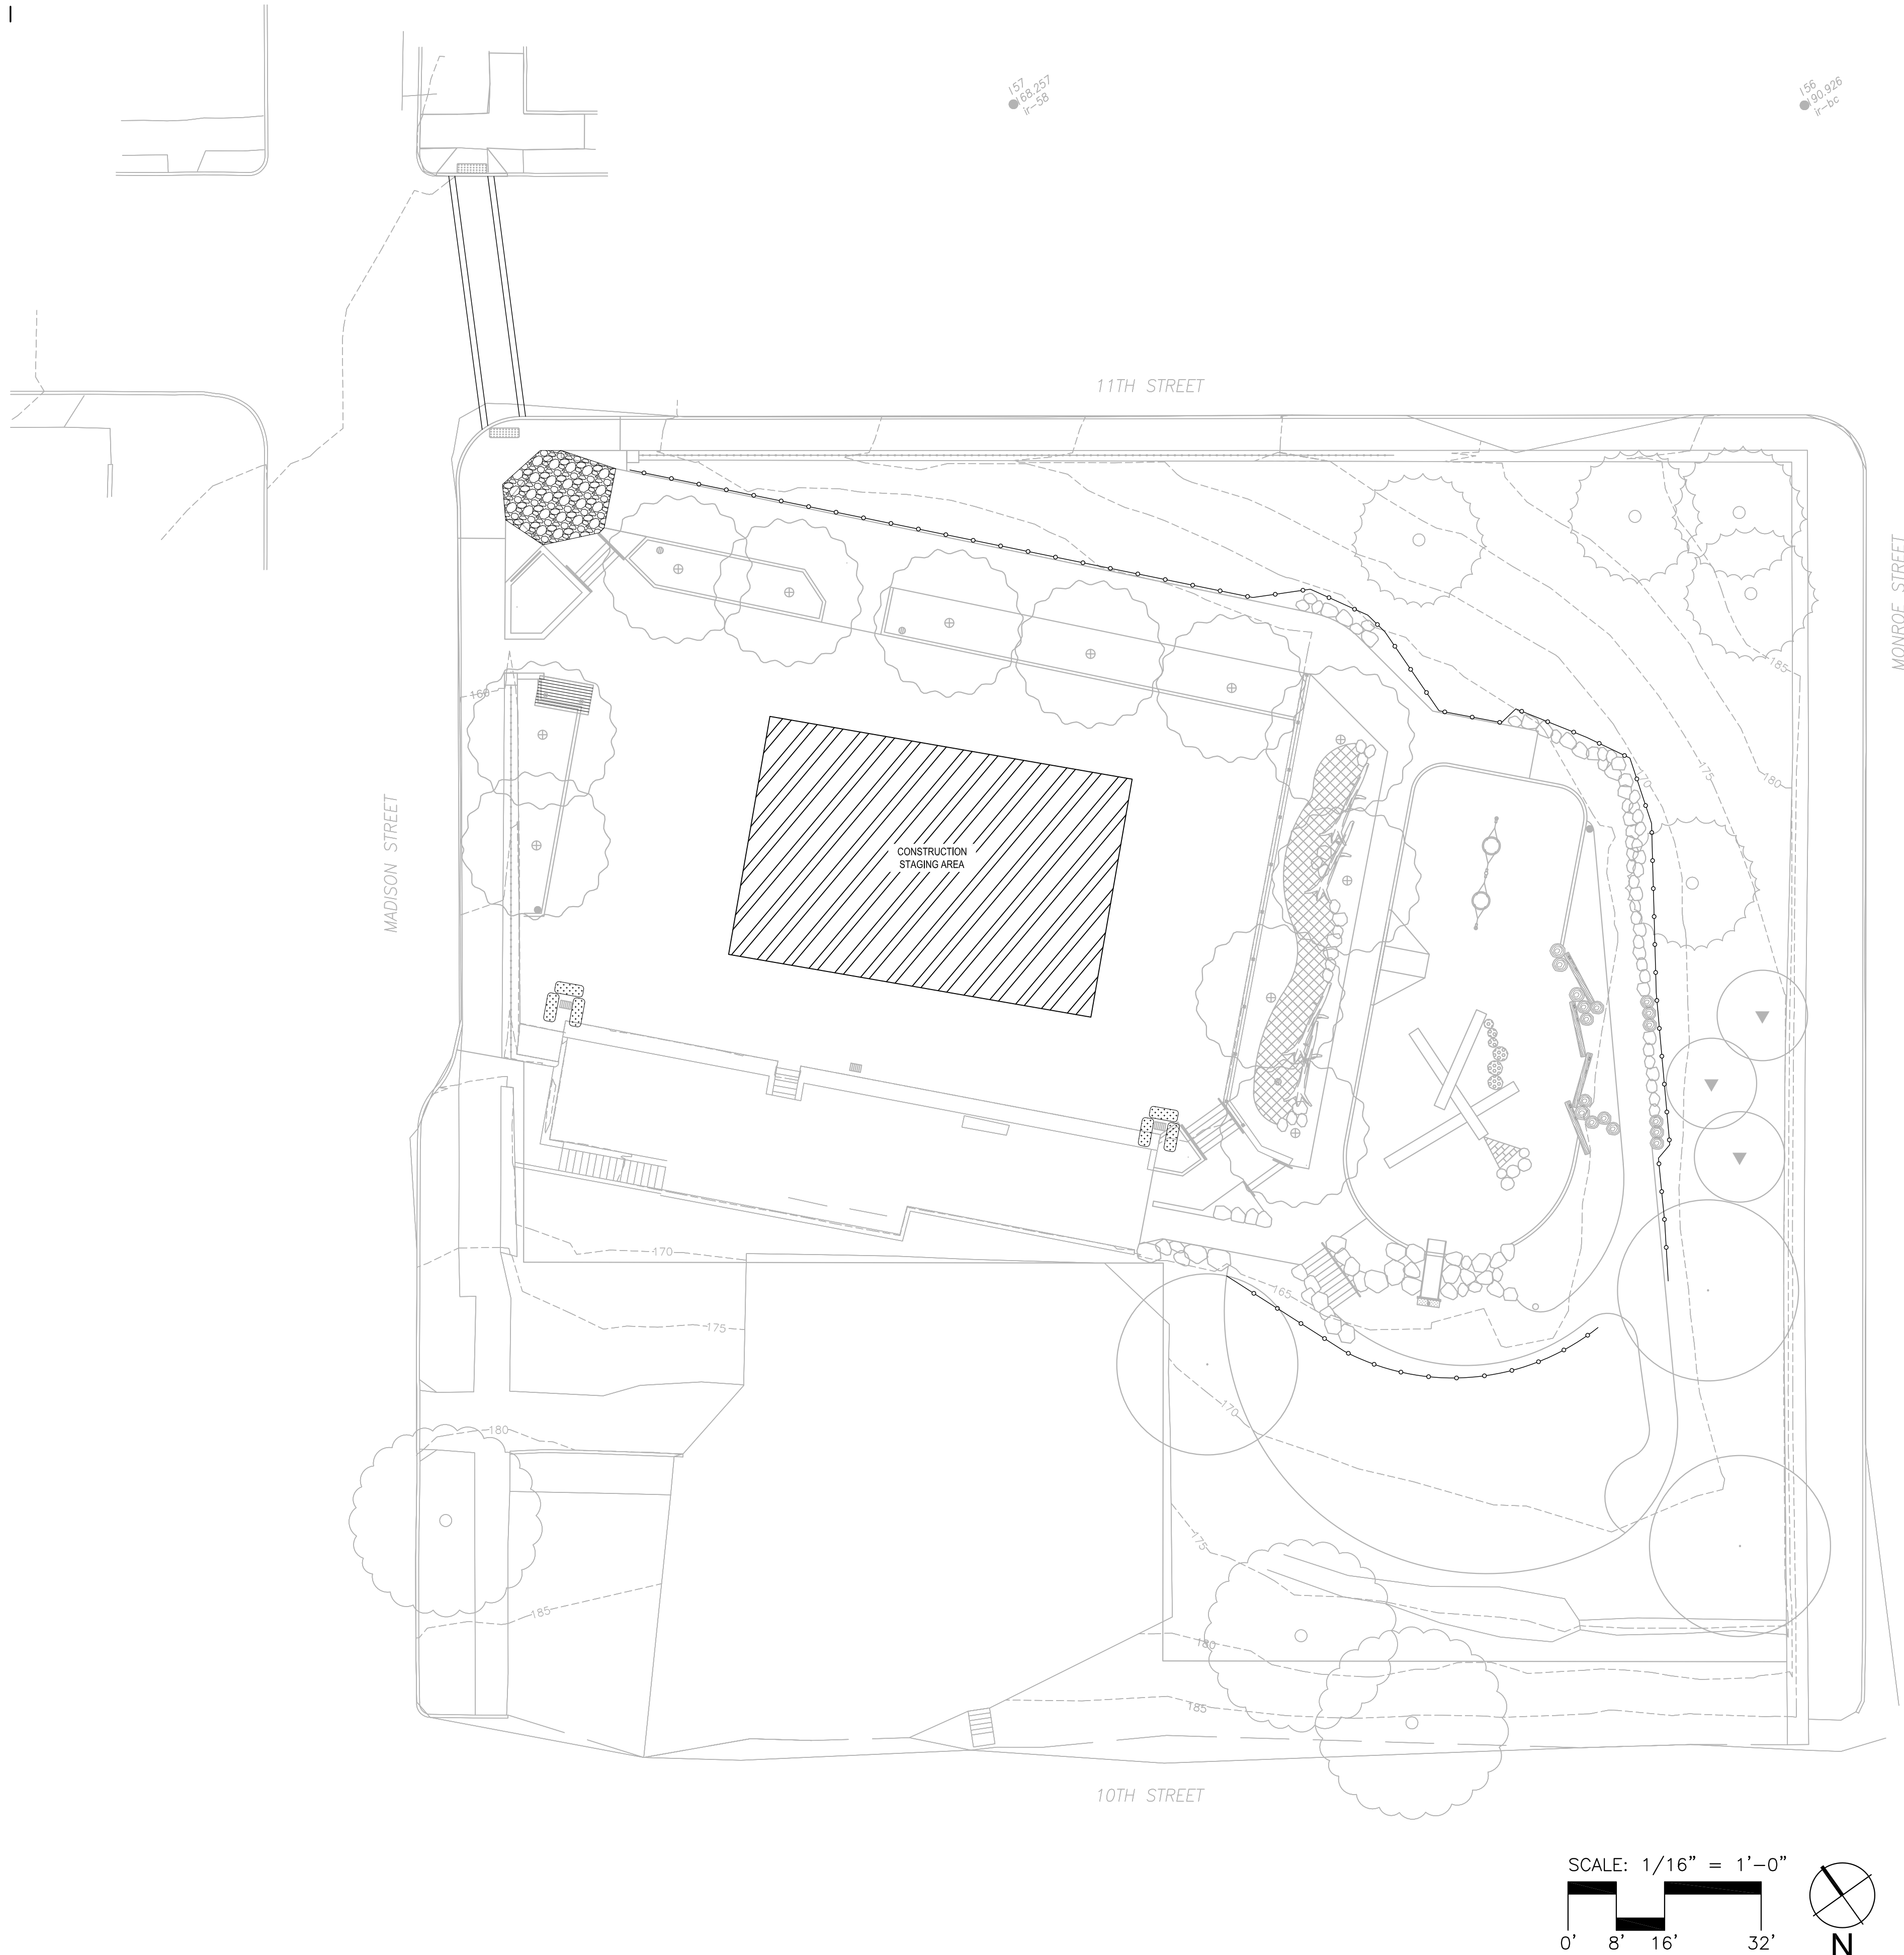

EROSION CONTROL LEGEND

- | | | |
|--|---|------------------------------|
| | STRAW WATTLE | <div>1</div> <div>EC-2</div> |
| | TEMPORARY GRAVEL
CONSTRUCTION ENTRANCE | <div>2</div> <div>EC-2</div> |
| | INLET PROTECTION BAG | <div>3</div> <div>EC-2</div> |



GreenWorks, P.C.
Landscape Architecture
Environmental Design
24 NW 2nd Avenue, Suite 100
Portland, Oregon 97209
Ph:503.222.5612 F:503.222.2283
Email: info@greenworkspc.com



Project:
**D.C. Latourette
Park**
City of Oregon City
625 Center St
Oregon City, OR 97045
(503) 496-1201
Plews@ordcity.org

Submittal: 90% CD's

Sheet Title:

Erosion Control

© GREENWORKS, P.C.
2017, ALL RIGHTS RESERVED
THESE DRAWINGS ARE THE PROPERTY OF
GREENWORKS, P.C. AND ARE NOT TO BE USED OR
REPRODUCED IN ANY MANNER, EXCEPT WITH THE
PRIOR WRITTEN PERMISSION OF GREENWORKS, P.C.

Date: 08-06-19

Revisions:

Drawn By: MH/BJD

Checked By: BJ

Job No. 118081.1


Approved: XX

EC-1

Sheet No. 3 of 24




G:\Projects\118081.1_la_tourette_park\02_production\01_CAD\01_Plot_Sheets\118081.1_EROS.dwg 8/6/2019 2:13 PM

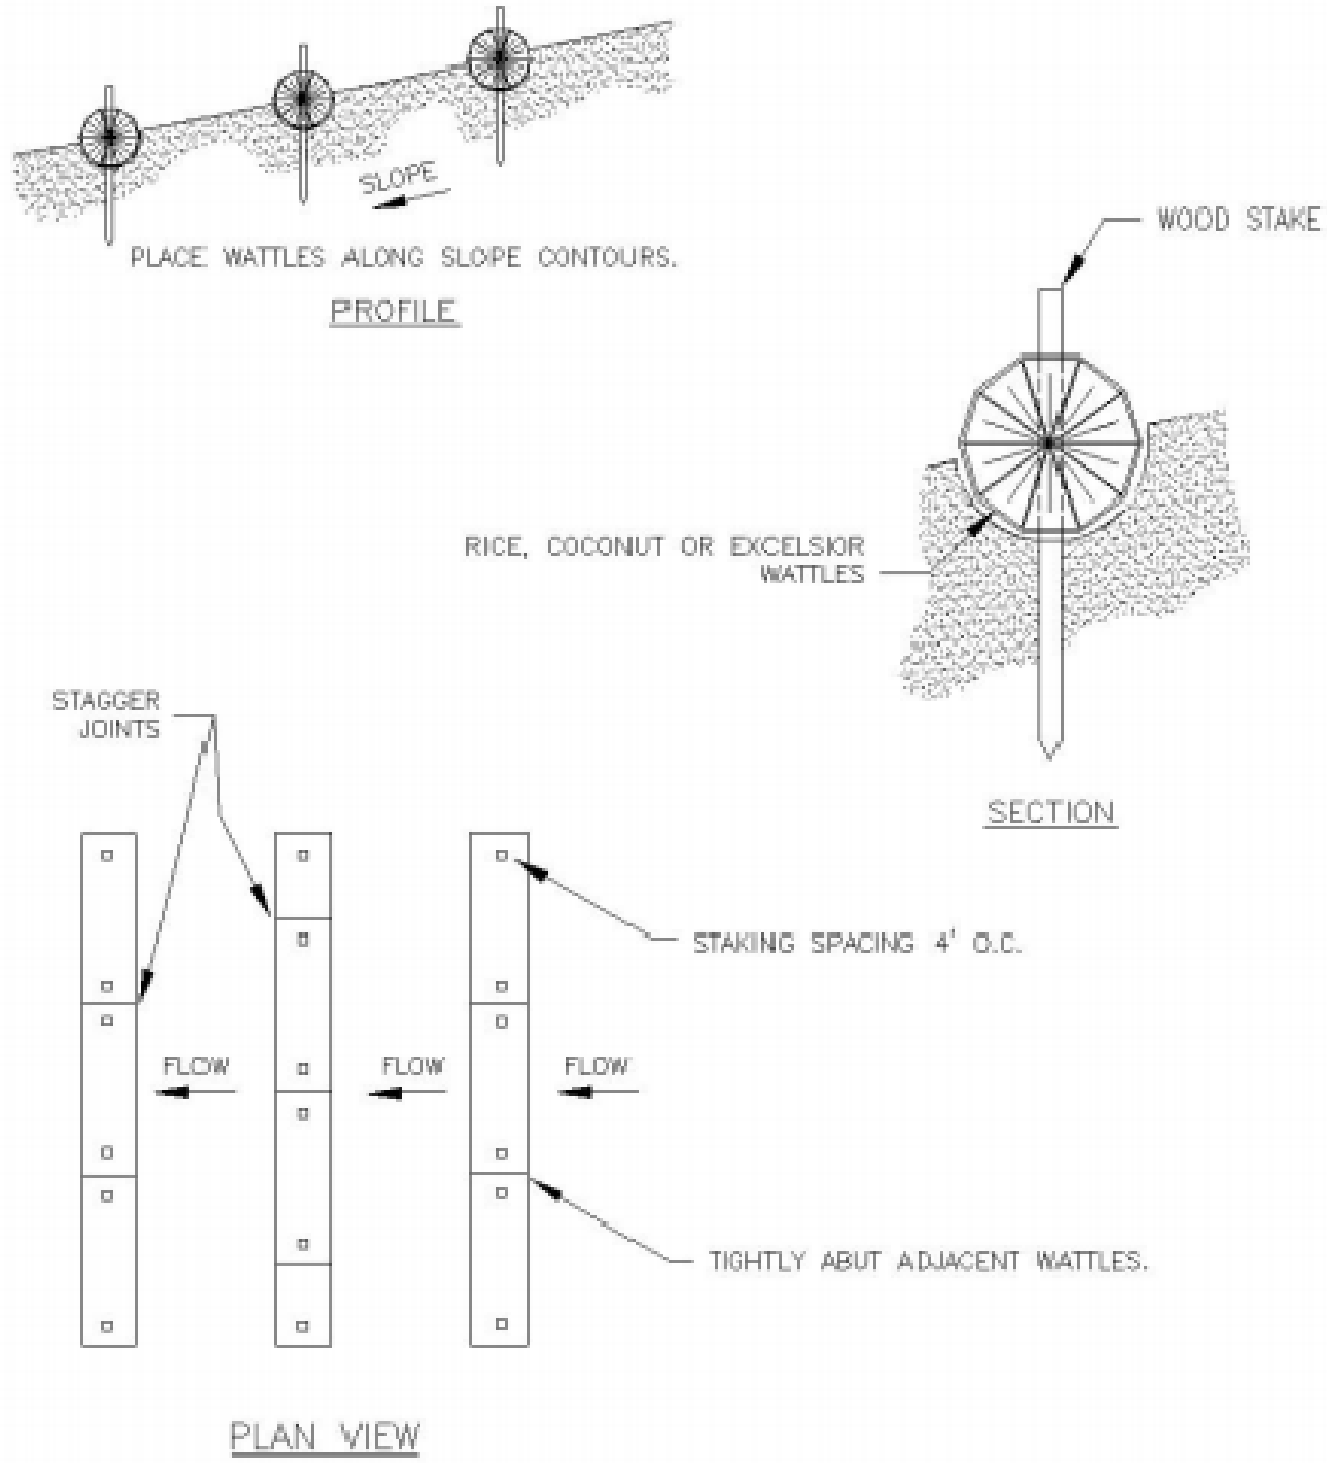

- NOTES:
1. STAKING SPECIFICATIONS:
 - a. 1"x2" WOODEN STAKES
 - b. ADDITIONAL STAKES MAY BE INSTALLED ON DOWNHILL SIDE OF WATTLES, ON STEEP SLOPE OR HIGHLY EROSION SOILS.
 2. SPACING IN ACCORDANCE WITH DETAIL 940.

1 STRAW WATTLE


NOT TO SCALE

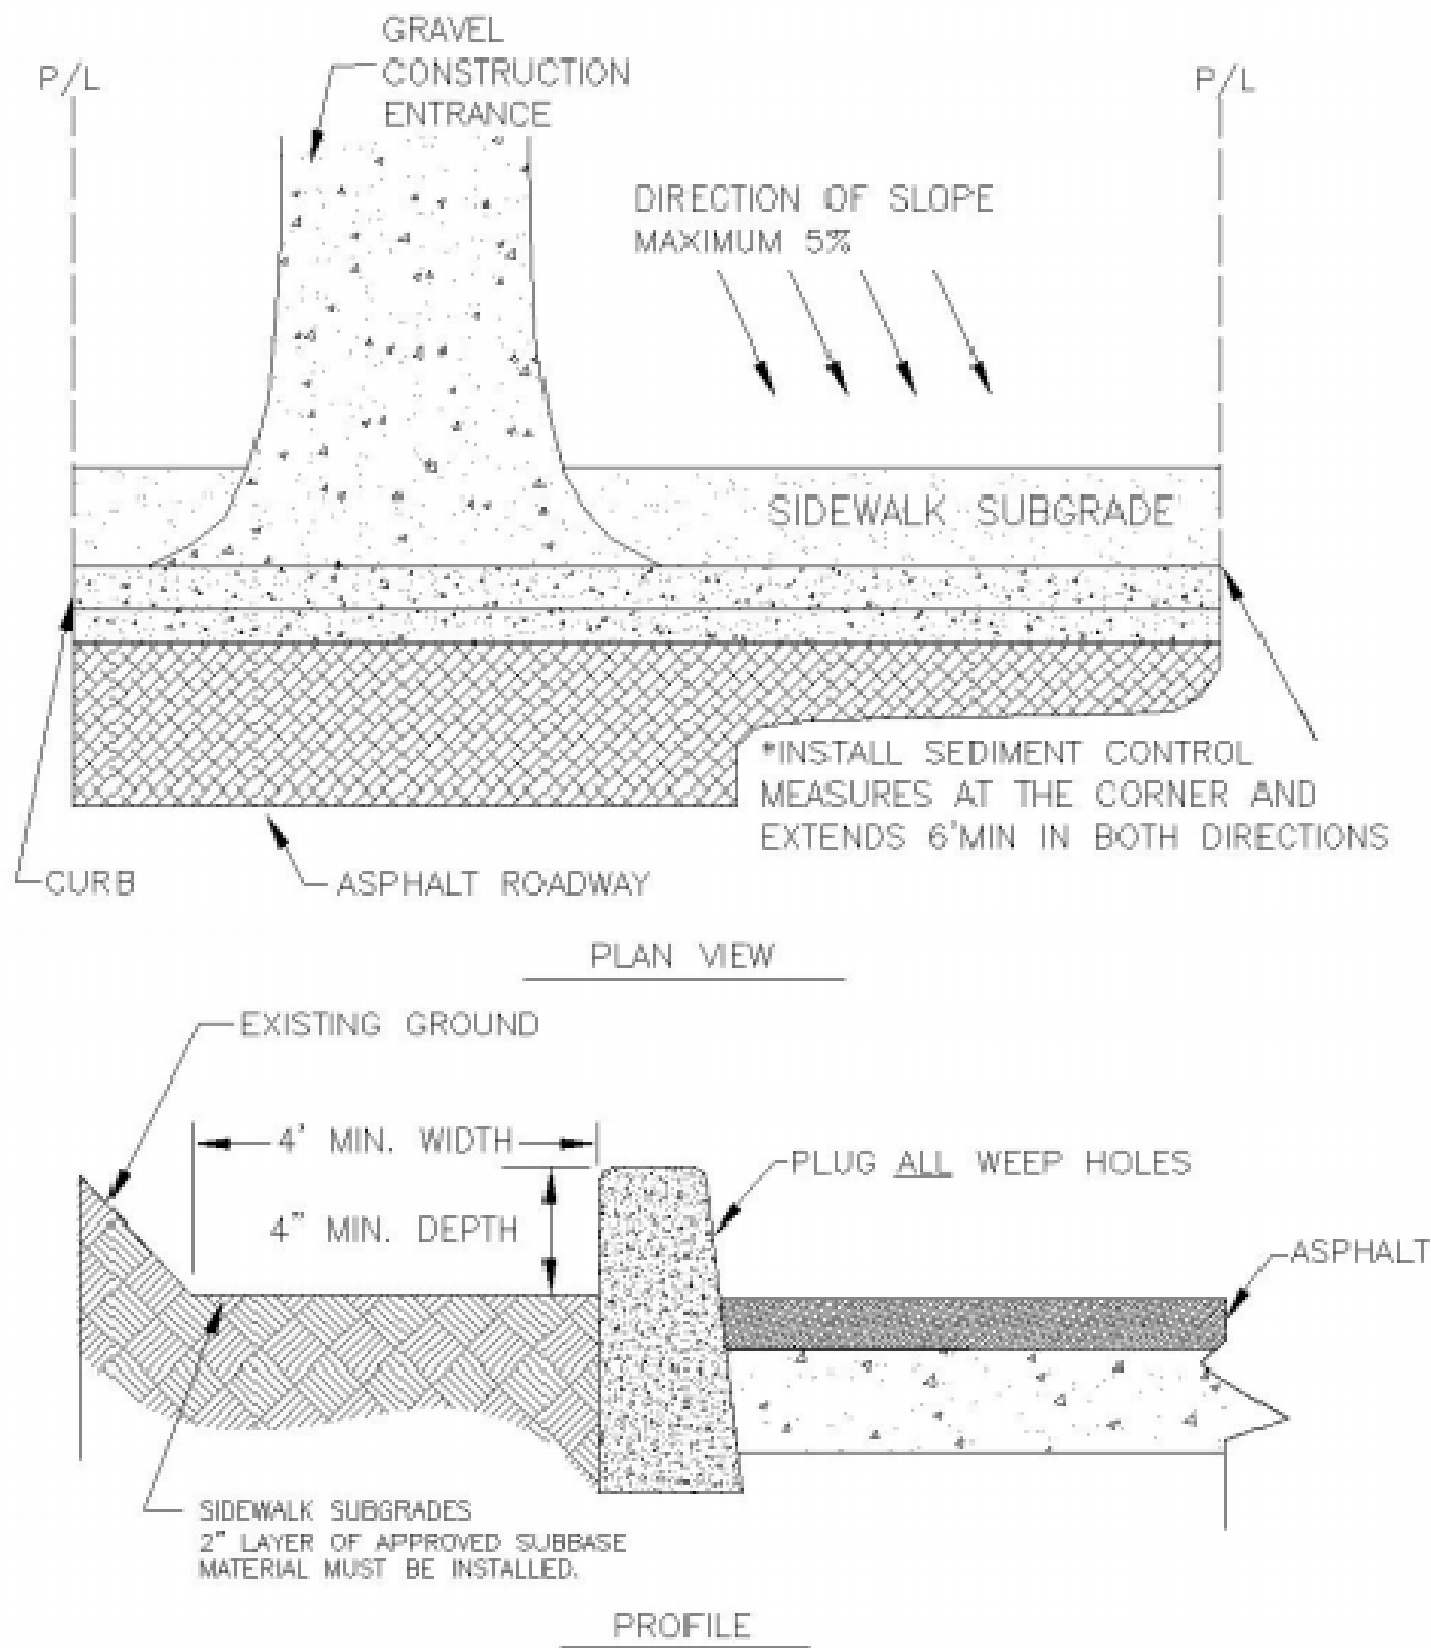

NOTE: SIDEWALK SUBGRADE CAN BE USED FOR ALL CONSTRUCTION ACTIVITIES

2 TEMPORARY GRAVEL ENTRANCE

NOT TO SCALE

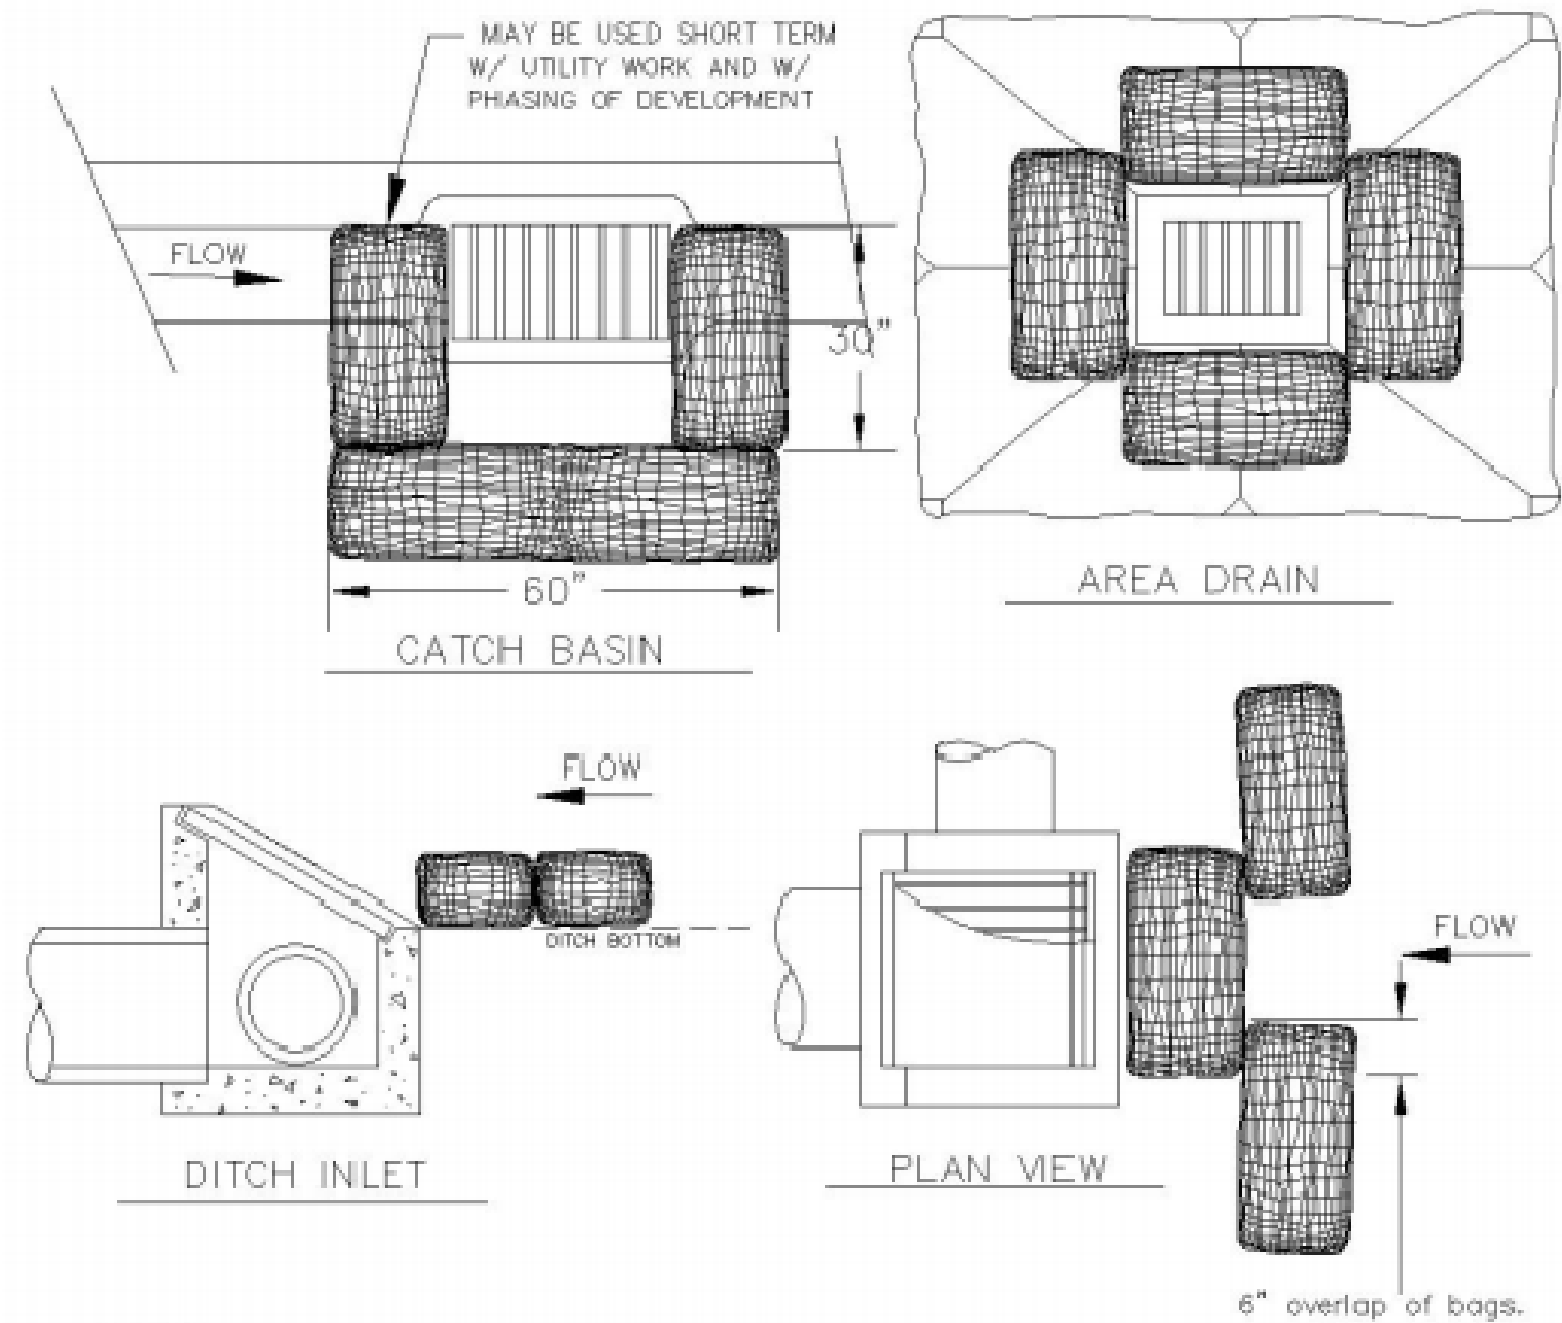

- NOTES:
1. ADDITIONAL MEASURES MUST BE CONSIDERED DEPENDING ON SOIL TYPES.
 2. BIO-FILTER BAGS SHOULD BE STAKED WHERE APPLICABLE USING (2) 1"x2" WOODEN STAKES OR APPROVED EQUAL PER BAG.
 3. WHEN USING 30" BIO-BAGS TO PROTECT A CATCH BASIN YOU MUST HAVE 4 BAGS AND THEY SHALL BE OVERLAPPED BY 6".

3 INLET PROTECTION BAG

NOT TO SCALE




Project:
D.C. Latourette Park
City of Oregon City
625 Center St
Oregon City, OR 97045
(503) 496-1201
Plewis@cityofoc.org

Submital: 90% CD's
Sheet Title:
Erosion Control Details

© GREENWORKS, P.C.
2017, ALL RIGHTS RESERVED
THESE DRAWINGS ARE THE PROPERTY OF GREENWORKS, P.C. AND ARE NOT TO BE USED OR REPRODUCED IN ANY MANNER, EXCEPT WITH THE PRIOR WRITTEN PERMISSION OF GREENWORKS, P.C.
Date: 08-06-19
Revisions:

Drawn By: MH/BJD
Checked By: BJ
Job No. 118081.1
Approved: XX

g:\Projects\118081.1_latourette_park\02_production\01_CAD\01_Plot_Sheets\118081.1_DEMO.dwg 8/6/2019 2:13 PM

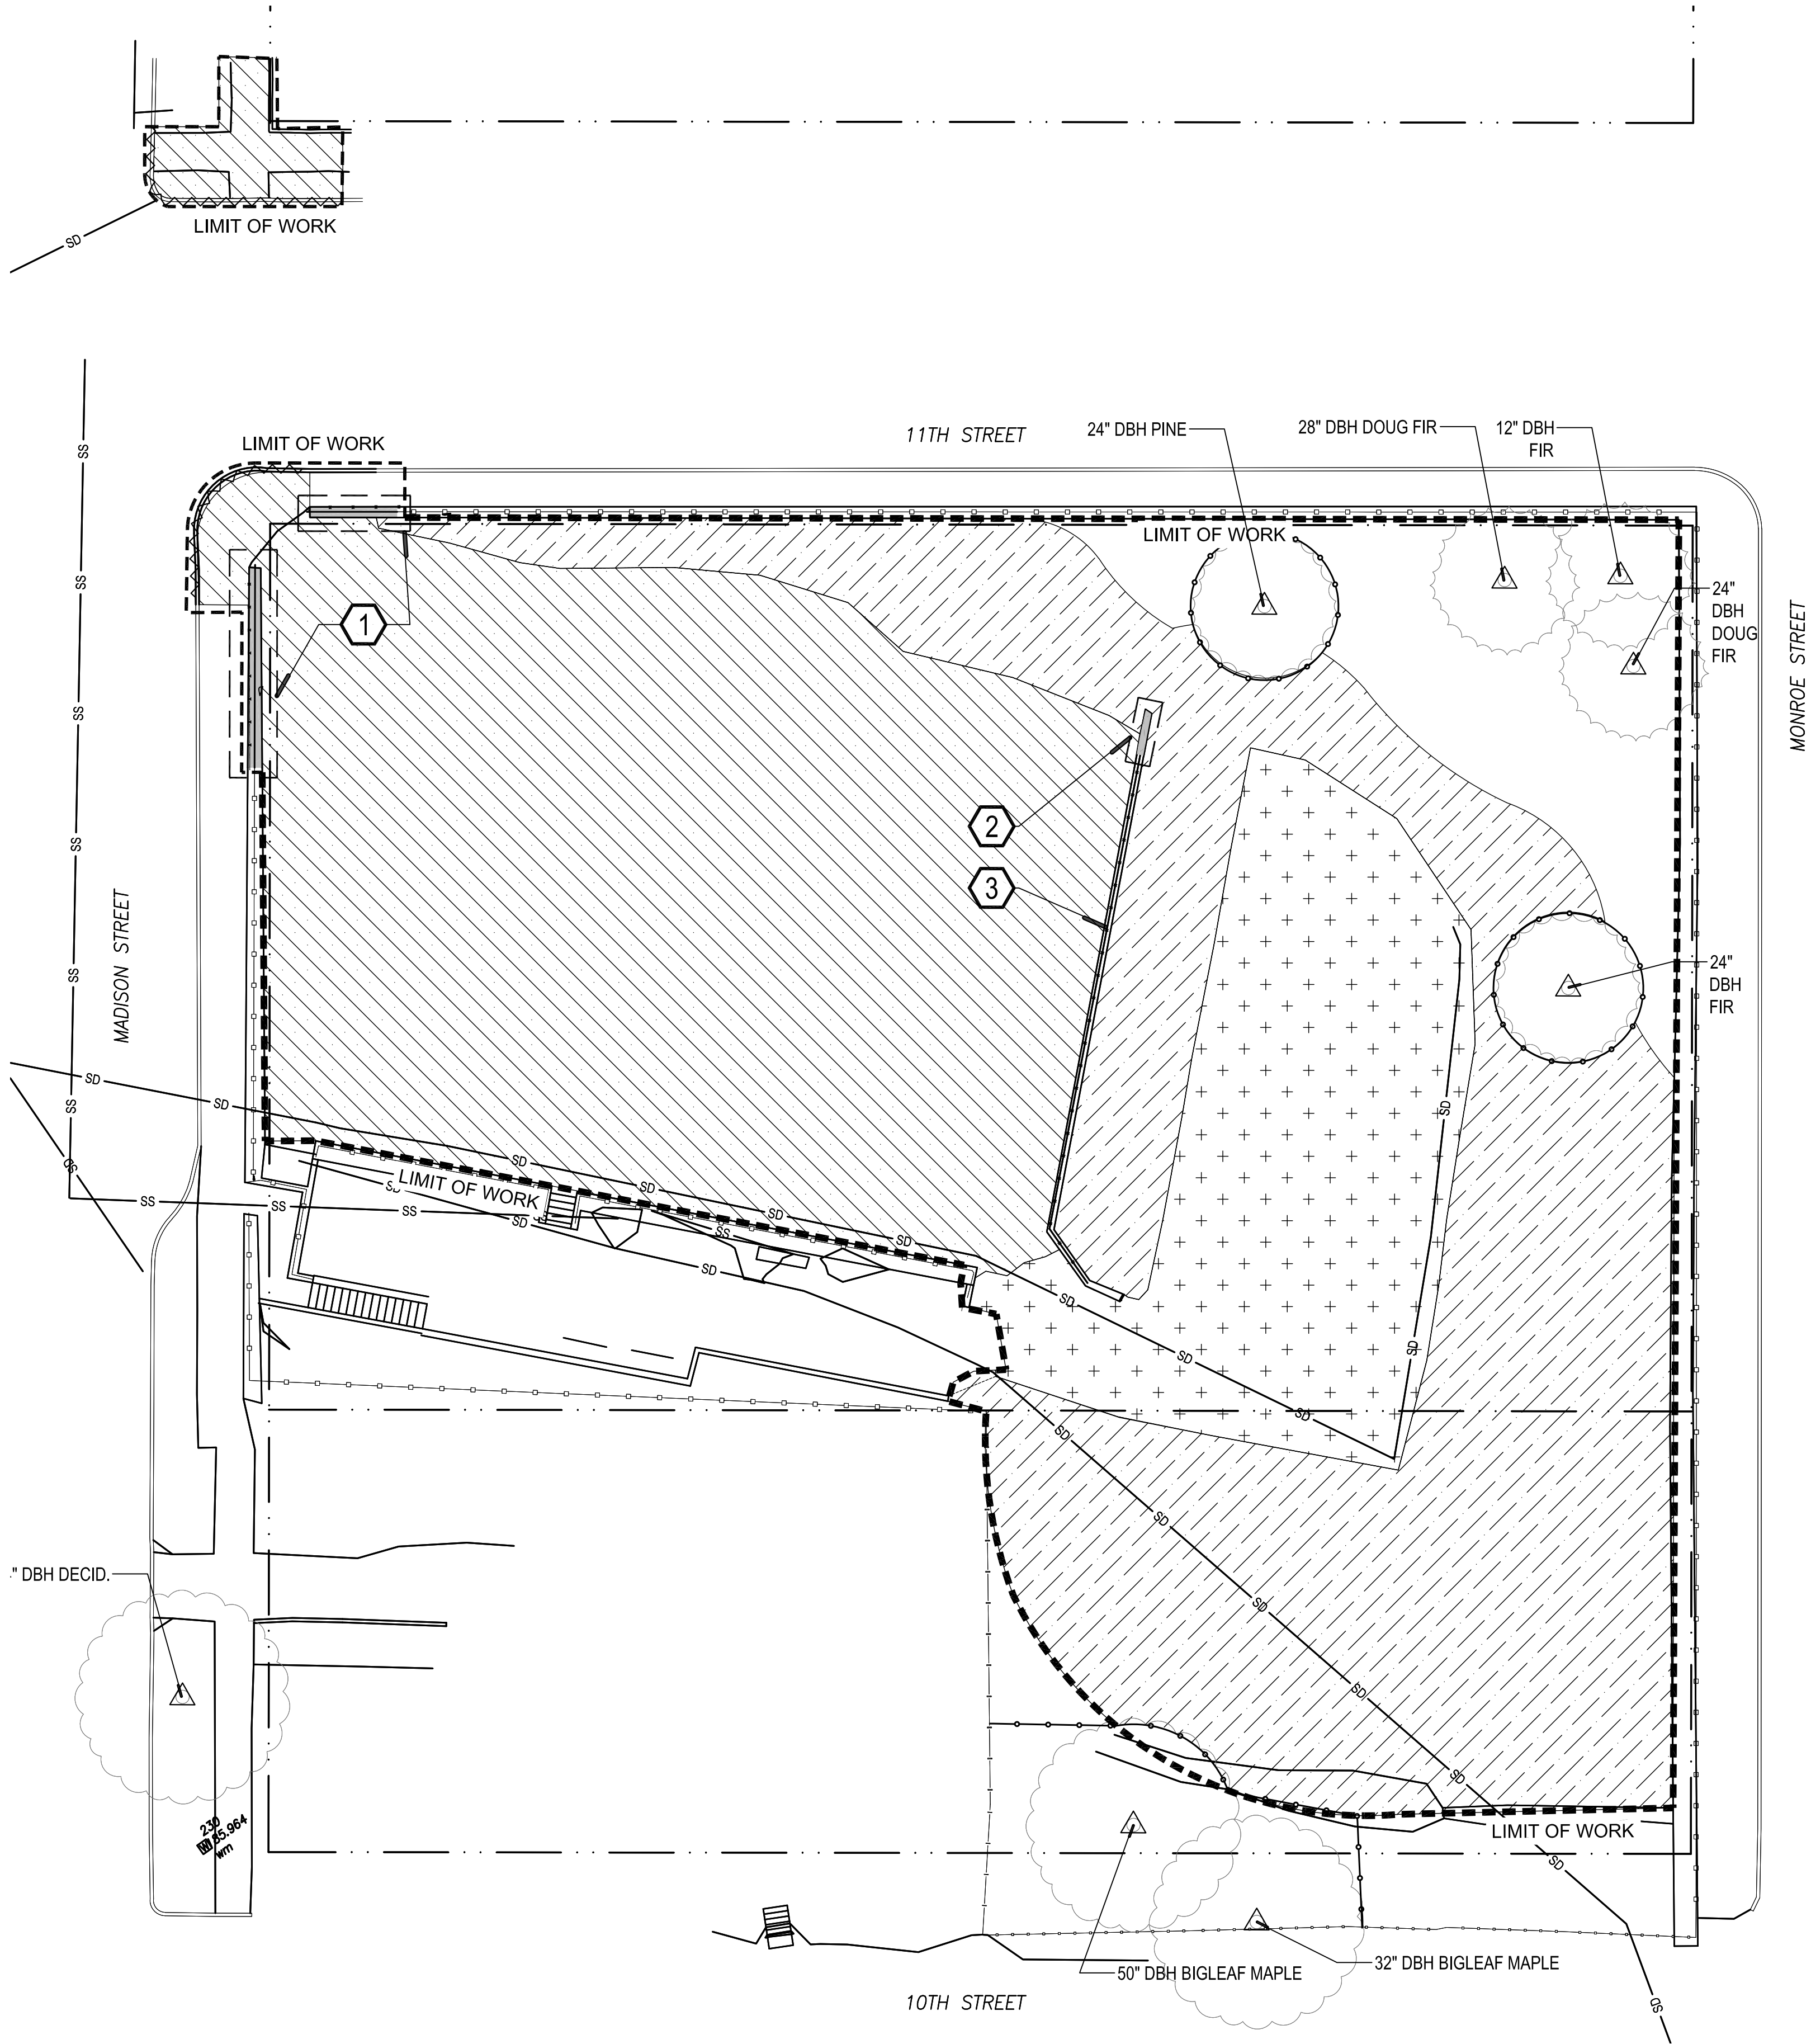

GENERAL LEGEND

- LIMIT OF WORK (EXCEPT FOR TREE PROTECTION)
- SS --- EXISTING SANITARY LINE
- SD --- EXISTING STORM DRAIN
- EXISTING FENCE



DEMOLITION KEY NOTES

- TREE PROTECTION FENCING - SEE DETAIL 7/L5.5
- DEMO CURB
- CHAIN LINK FENCE REMOVAL
- CONCRETE OR ASPHALT PAVING REMOVAL WITHIN LIMIT OF WORK
- REMOVE EXISTING STONE WALL
- CLEAR AND GRUB
- SALVAGE EXISTING GRAVEL FOR REUSE AS FILL

TREE LEGEND

- △ TREE TO BE PRESERVED


DEMOLITION KEY NOTES

- 1 REMOVE EXISTING STONE WALL & CHAIN LINK FENCE, SALVAGE STONE FOR REUSE
- 2 REMOVE CONCRETE RETAINING WALL (±7 LF)
- 3 REMOVE EXISTING CHAINLINK FENCE

DEMOLITION GENERAL NOTES

- SEE SPECIFICATIONS FOR GENERAL STRIPPING OF SITE.
- EROSION CONTROL FENCING TO BE INSTALLED BY CONTRACTOR PRIOR TO SITE DEMOLITION.
- SEE GRADING PLAN AND DETAILS FOR EXCAVATION DEPTHS FOR SIDEWALKS, PAVEMENTS, PLAYGROUNDS AND LANDSCAPE AREAS.

SCALE: 1/16" = 1'-0"

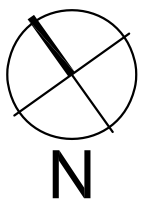

GreenWorks, P.C.
Landscape Architecture
Environmental Design
24 NW 2nd Avenue, Suite 100
Portland, Oregon 97209
Ph: 503.222.5612 F: 503.222.2283
Email: info@greenworkspc.com



Project: **D.C. Latourette Park**
City of Oregon City
625 Center St
Oregon City, OR 97045
(503) 496-1201
Plewis@city.org

Submittal: 90% CD's

Sheet Title:

Demolition Plan

© GREENWORKS, P.C.
2017, ALL RIGHTS RESERVED
THESE DRAWINGS ARE THE PROPERTY OF
GREENWORKS, P.C. AND ARE NOT TO BE USED OR
REPRODUCED IN ANY MANNER, EXCEPT WITH THE
PRIOR WRITTEN PERMISSION OF GREENWORKS, P.C.

Date: 08-06-19

Revisions:

Drawn By: MH

Checked By: BJ


Job No. 118081.1

Approved:

LD


Sheet No. 5 of 24

g:\Projects\118081.1_la tourette_park\02_production\01_CAD\01_Plot_Sheets\118081.1_UTIL.dwg 8/6/2019 2:13 PM

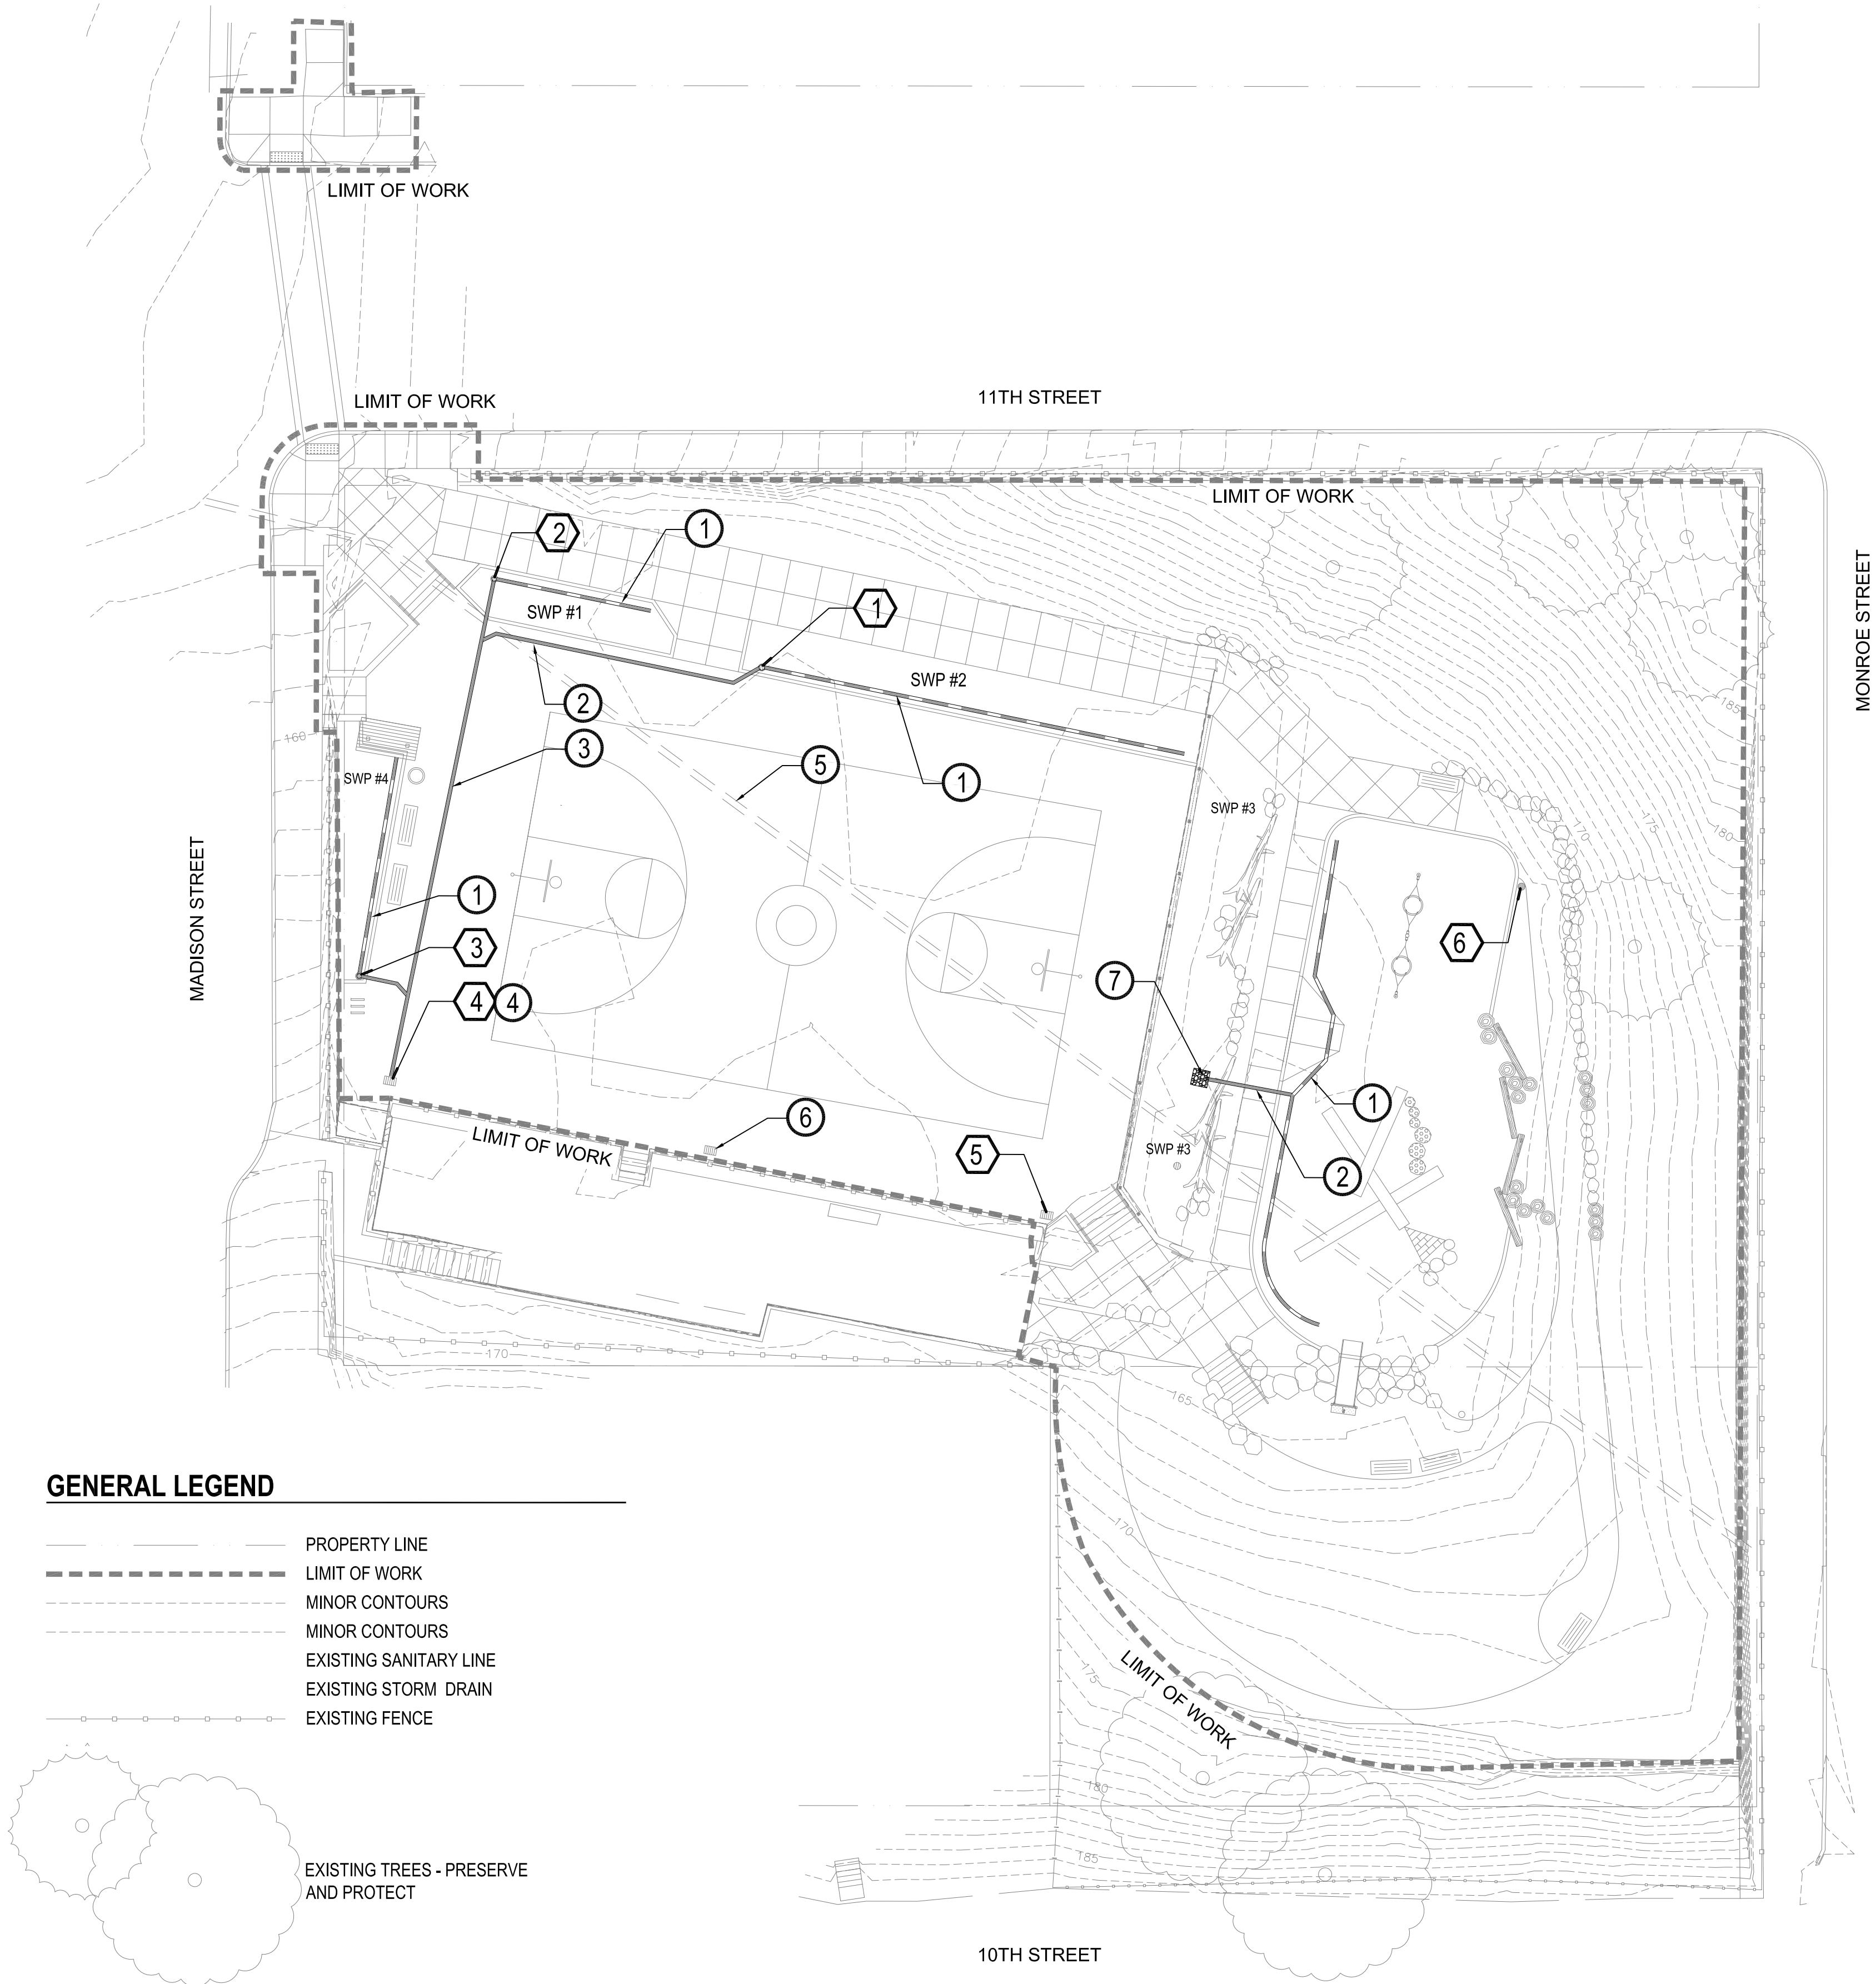

SCALE: 1" = 16'-0"

0' 8' 16' 32'

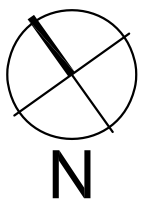

GreenWorks, P.C.
Landscape Architecture
Environmental Design
24 NW 2nd Avenue, Suite 100
Portland, Oregon 97209
Ph:503.222.5612/F:503.222.2283
Email: info@greenworkspc.com



Project:
D.C. Latourette Park
City of Oregon City
625 Center St
Oregon City, OR 97045
(503) 496-1201
Plewis@occity.org

Submital: 90% CD's
Sheet Title:
UTILITY PLAN

© GREENWORKS, P.C.
2017, ALL RIGHTS RESERVED
THESE DRAWINGS ARE THE PROPERTY OF
GREENWORKS, P.C. AND ARE NOT TO BE USED OR
REPRODUCED IN ANY MANNER, EXCEPT WITH THE
PRIOR WRITTEN PERMISSION OF GREENWORKS, P.C.

Date: 08-06-19

Revisions:

Drawn By: BJ/BJD


Checked By: BJ

Job No. 118081.1

Approved: ???


C1.0
Sheet No. 6 of 24

g:\Projects\118081.1_latourette_park\02_production\01_CAD\01_Plot_Sheets\118081.1_MATL.dwg 8/6/2019 2:13 PM

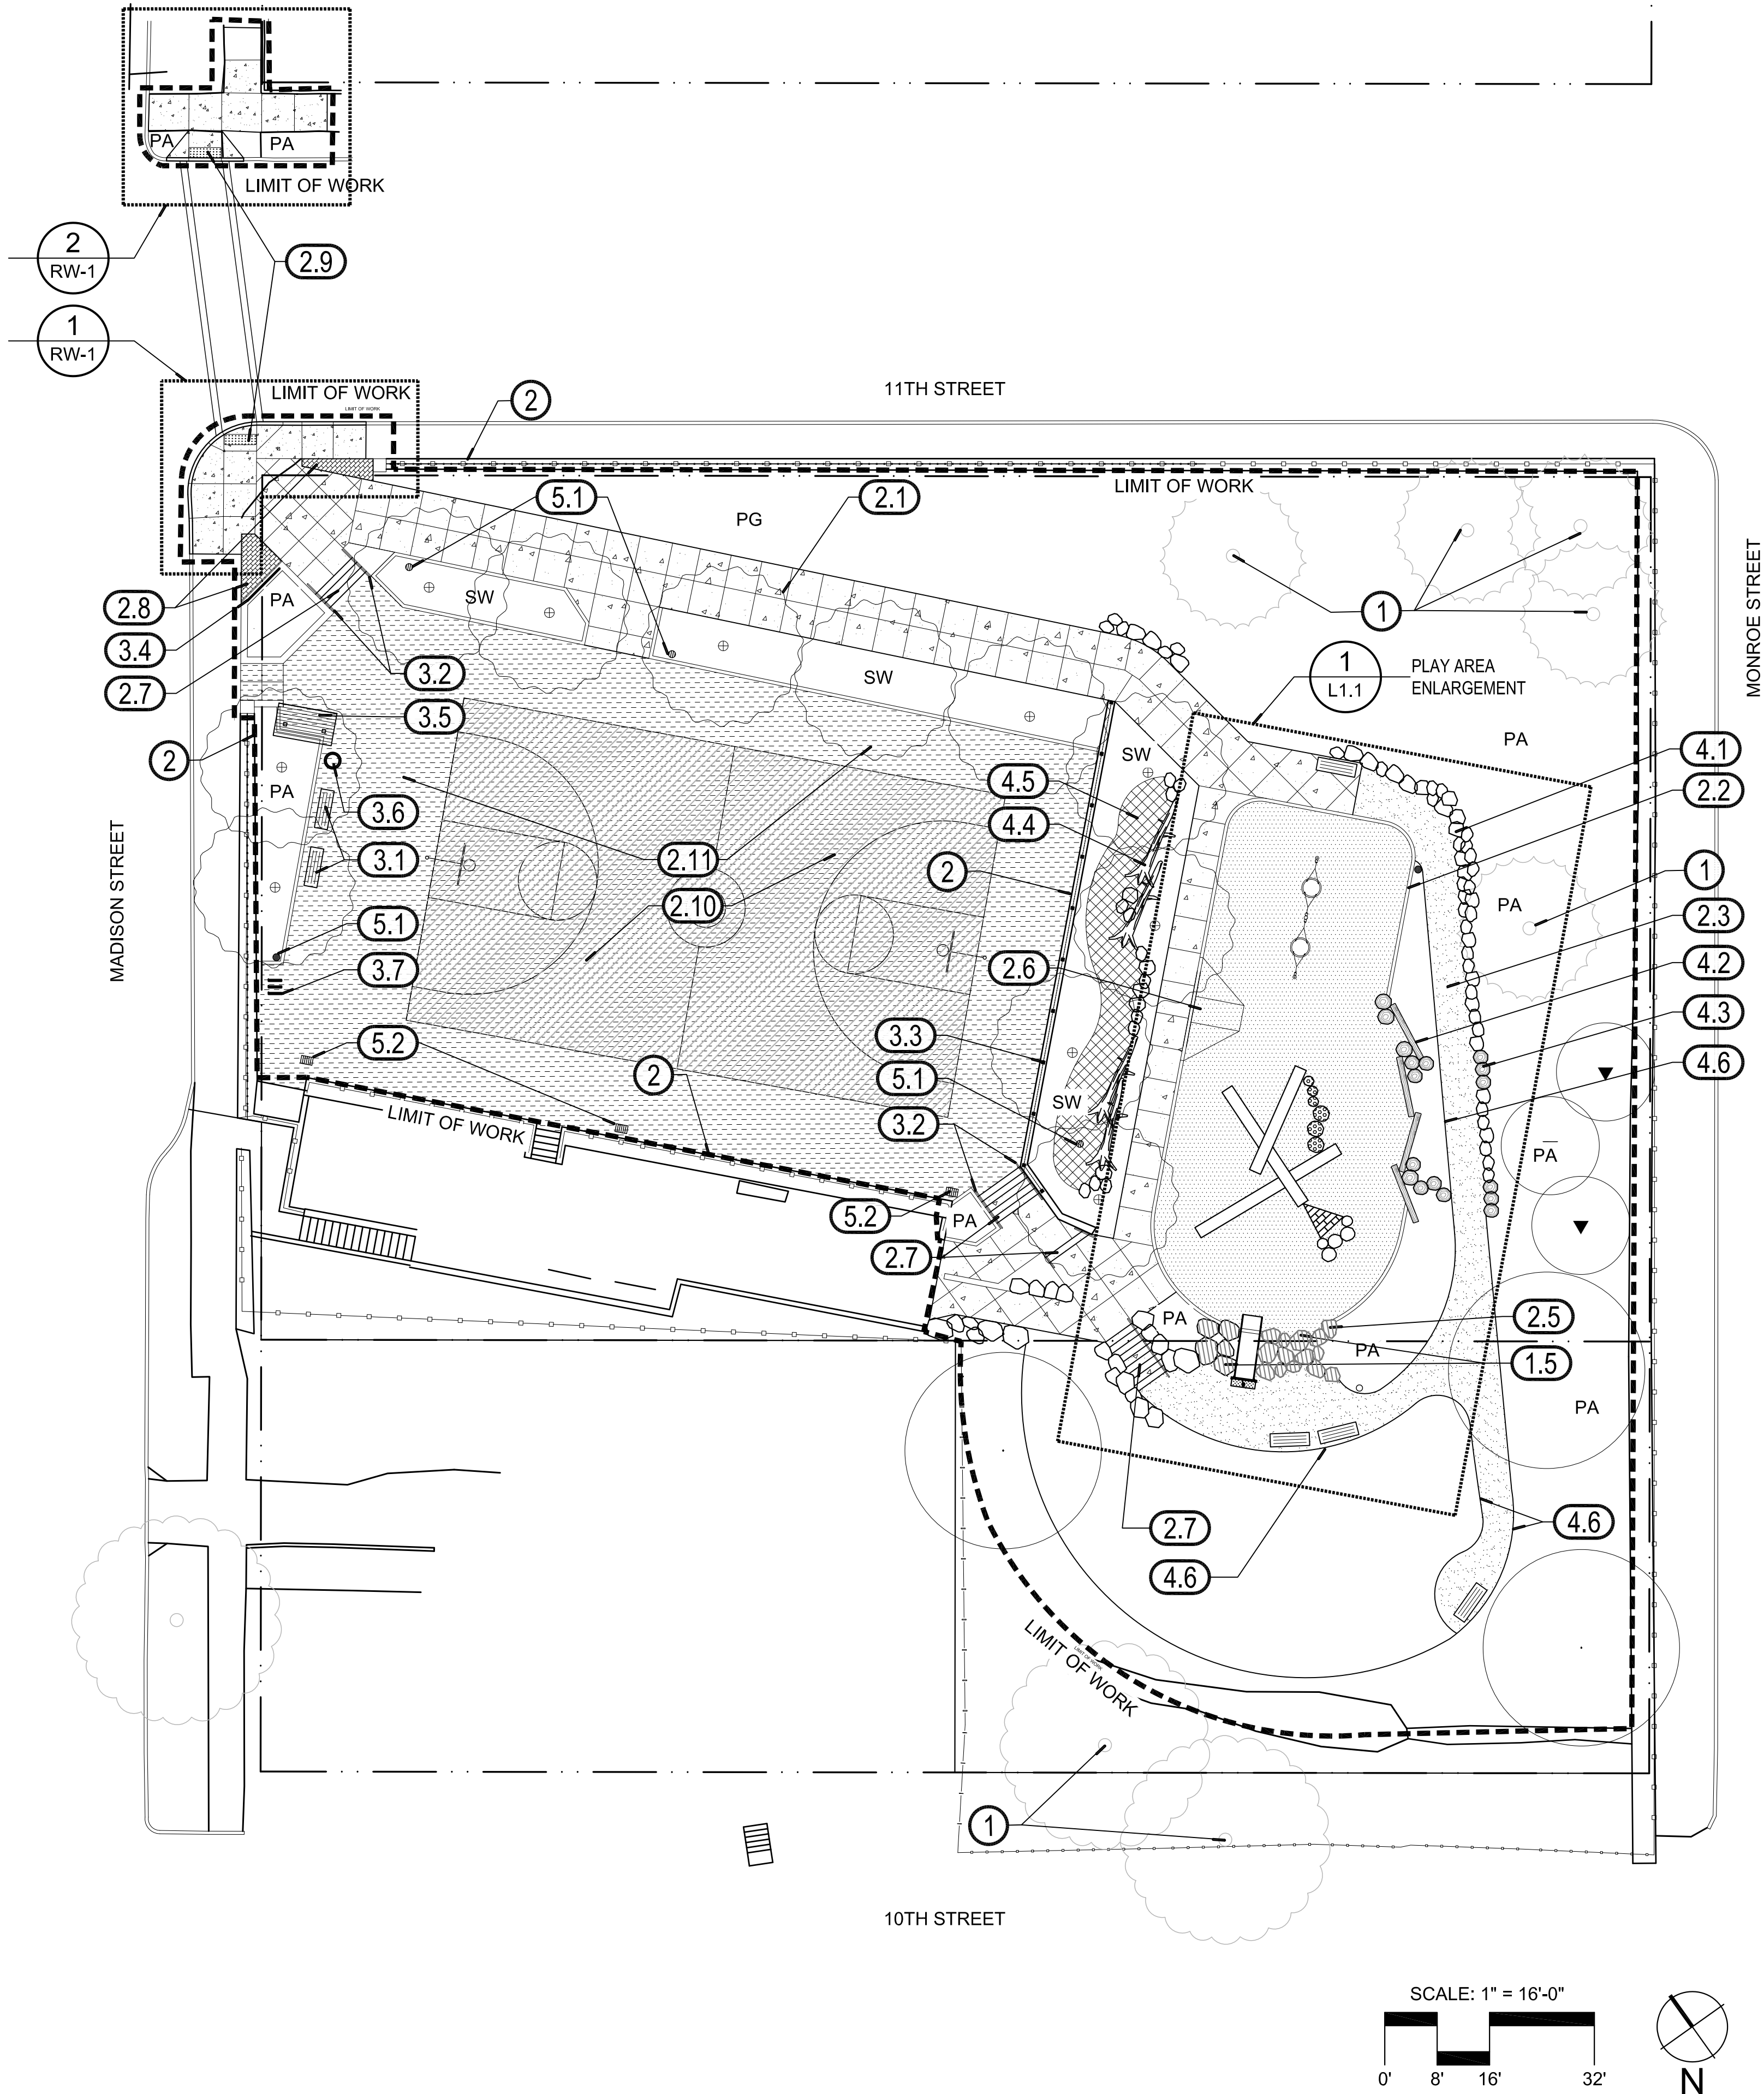

GENERAL LEGEND

- PROPERTY LINE
LIMIT OF WORK
EXISTING FENCE

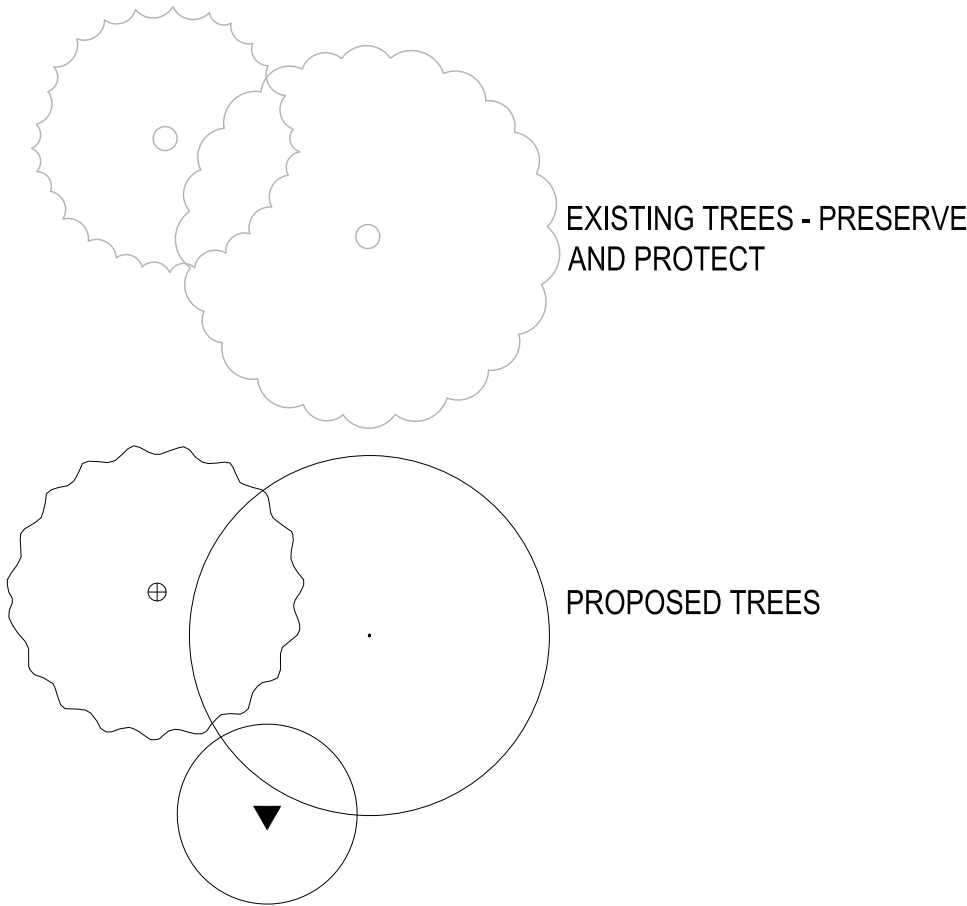

MATERIALS LEGEND

- PEDESTRIAN CONCRETE
CRUSHED ROCK SURFACING
COBBLESTONE PAVING
ASPHALT PAVING
DRY CREEK BED
PLAYGROUND SAFETY-SURFACING
ACRYLIC PAINT SURFACING
POLLINATOR GARDEN
PLANTING AREA
STORMWATER AREA

SITE DETAIL KEY NOTES

1.0	PLAY ELEMENTS	DETAIL/SHEET OR SPEC
1.1	LOG CLIMBER	1/L5.3
1.2	LOG STEPPERS	7/L5.2
1.3	EMBANKMENT SLIDE	3/L5.2
1.4	DUO SWING	3/L5.4
1.5	BOULDER SCRAMBLE	4/L5.3
1.6	LOG PILLAR	1/L5.4
2.0	WALKS, SURFACING, CURBS, AND WALLS	DETAIL/SHEET
2.1	CIP CONCRETE PAVING	1/L5.0
2.2	CONCRETE PLAYGROUND CURB	6/L5.0
2.3	CRUSHED ROCK SURFACING	3/L5.0
2.4	PLAYGROUND SAFETY-SURFACING	5/L5.0
2.5	BOULDER EMBEDDED AT CONCRETE CURB	3/L5.1
2.6	ACCESSIBLE PLAY AREA RAMP	7/L5.0
2.7	CIP CONCRETE STAIRS	6/L5.1
2.8	COBBLESTONE PAVING	4/L5.0
2.9	CURB RAMP PER O.C. PUBLIC WORKS STANDARDS	RW-1, RW-2
2.10	AC PAVING WITH ACRYLIC PAINT SURFACE	
2.11	ASPHALT PAVING	2/L5.0
3.0	SITE FURNISHINGS	DETAIL/SHEET OR SPEC
3.1	STANDARD BENCH	1/L5.2
3.2	HANDRAIL	5,6/L5.1
3.3	GUARDRAIL	2/L5.4
3.4	PARK SIGN	SEE SPECIFICATIONS
3.5	COMMUNITY BOARD	SEE SPECIFICATIONS
3.6	TRASH RECEPTACLE	1/L5.1
3.7	BIKE RACK (3)	2/L5.1
4.0	PLANTING AND LANDSCAPE	DETAIL/SHEET
4.1	EDGE BOULDERS: PAVING-PLANTING	2/L5.2
4.2	LOG EDGER - HORIZONTAL	4/L5.2
4.3	LOG EDGER - VERTICAL	6/L5.2
4.4	DRY CREEK BED LOG SNAG	4/L5.2 SIM.
4.5	DRY CREEK BED / STORMWATER PLANTER	7/L5.1
4.6	METAL EDGE	5/L5.2
5.0	DRAINAGE	DETAIL/SHEET
5.1	AREA DRAIN - SEE CIVIL	
5.2	CATCH BASIN - SEE CIVIL	

SITE KEY NOTES

- 1 EXISTING TREE - PRESERVE AND PROTECT
2 EXISTING WALL TO REMAIN - PRESERVE AND PROTECT



GreenWorks, P.C.
Landscape Architecture
Environmental Design
24 NW 2nd Avenue, Suite 100
Portland, Oregon 97209
Ph:503.222.5612/F:503.222.2283
Email: info@greenworkspc.com




Project: D.C. Latourette Park
City of Oregon City
625 Center St
Oregon City, OR 97045
(503) 496-1201
Plewis@occity.org

Submital: 90% CD's
Sheet Title: Materials Plan

© GREENWORKS, P.C.
2017, ALL RIGHTS RESERVED
THESE DRAWINGS ARE THE PROPERTY OF
GREENWORKS, P.C. AND ARE NOT TO BE USED OR
REPRODUCED IN ANY MANNER, EXCEPT WITH THE
PRIOR WRITTEN PERMISSION OF GREENWORKS, P.C.
Date: 08-06-19
Revisions:

Drawn By: MH/BJD
Checked By: BJ
Job No. 118081.1
Approved: XX

L1.0
Sheet No. 7 of 24

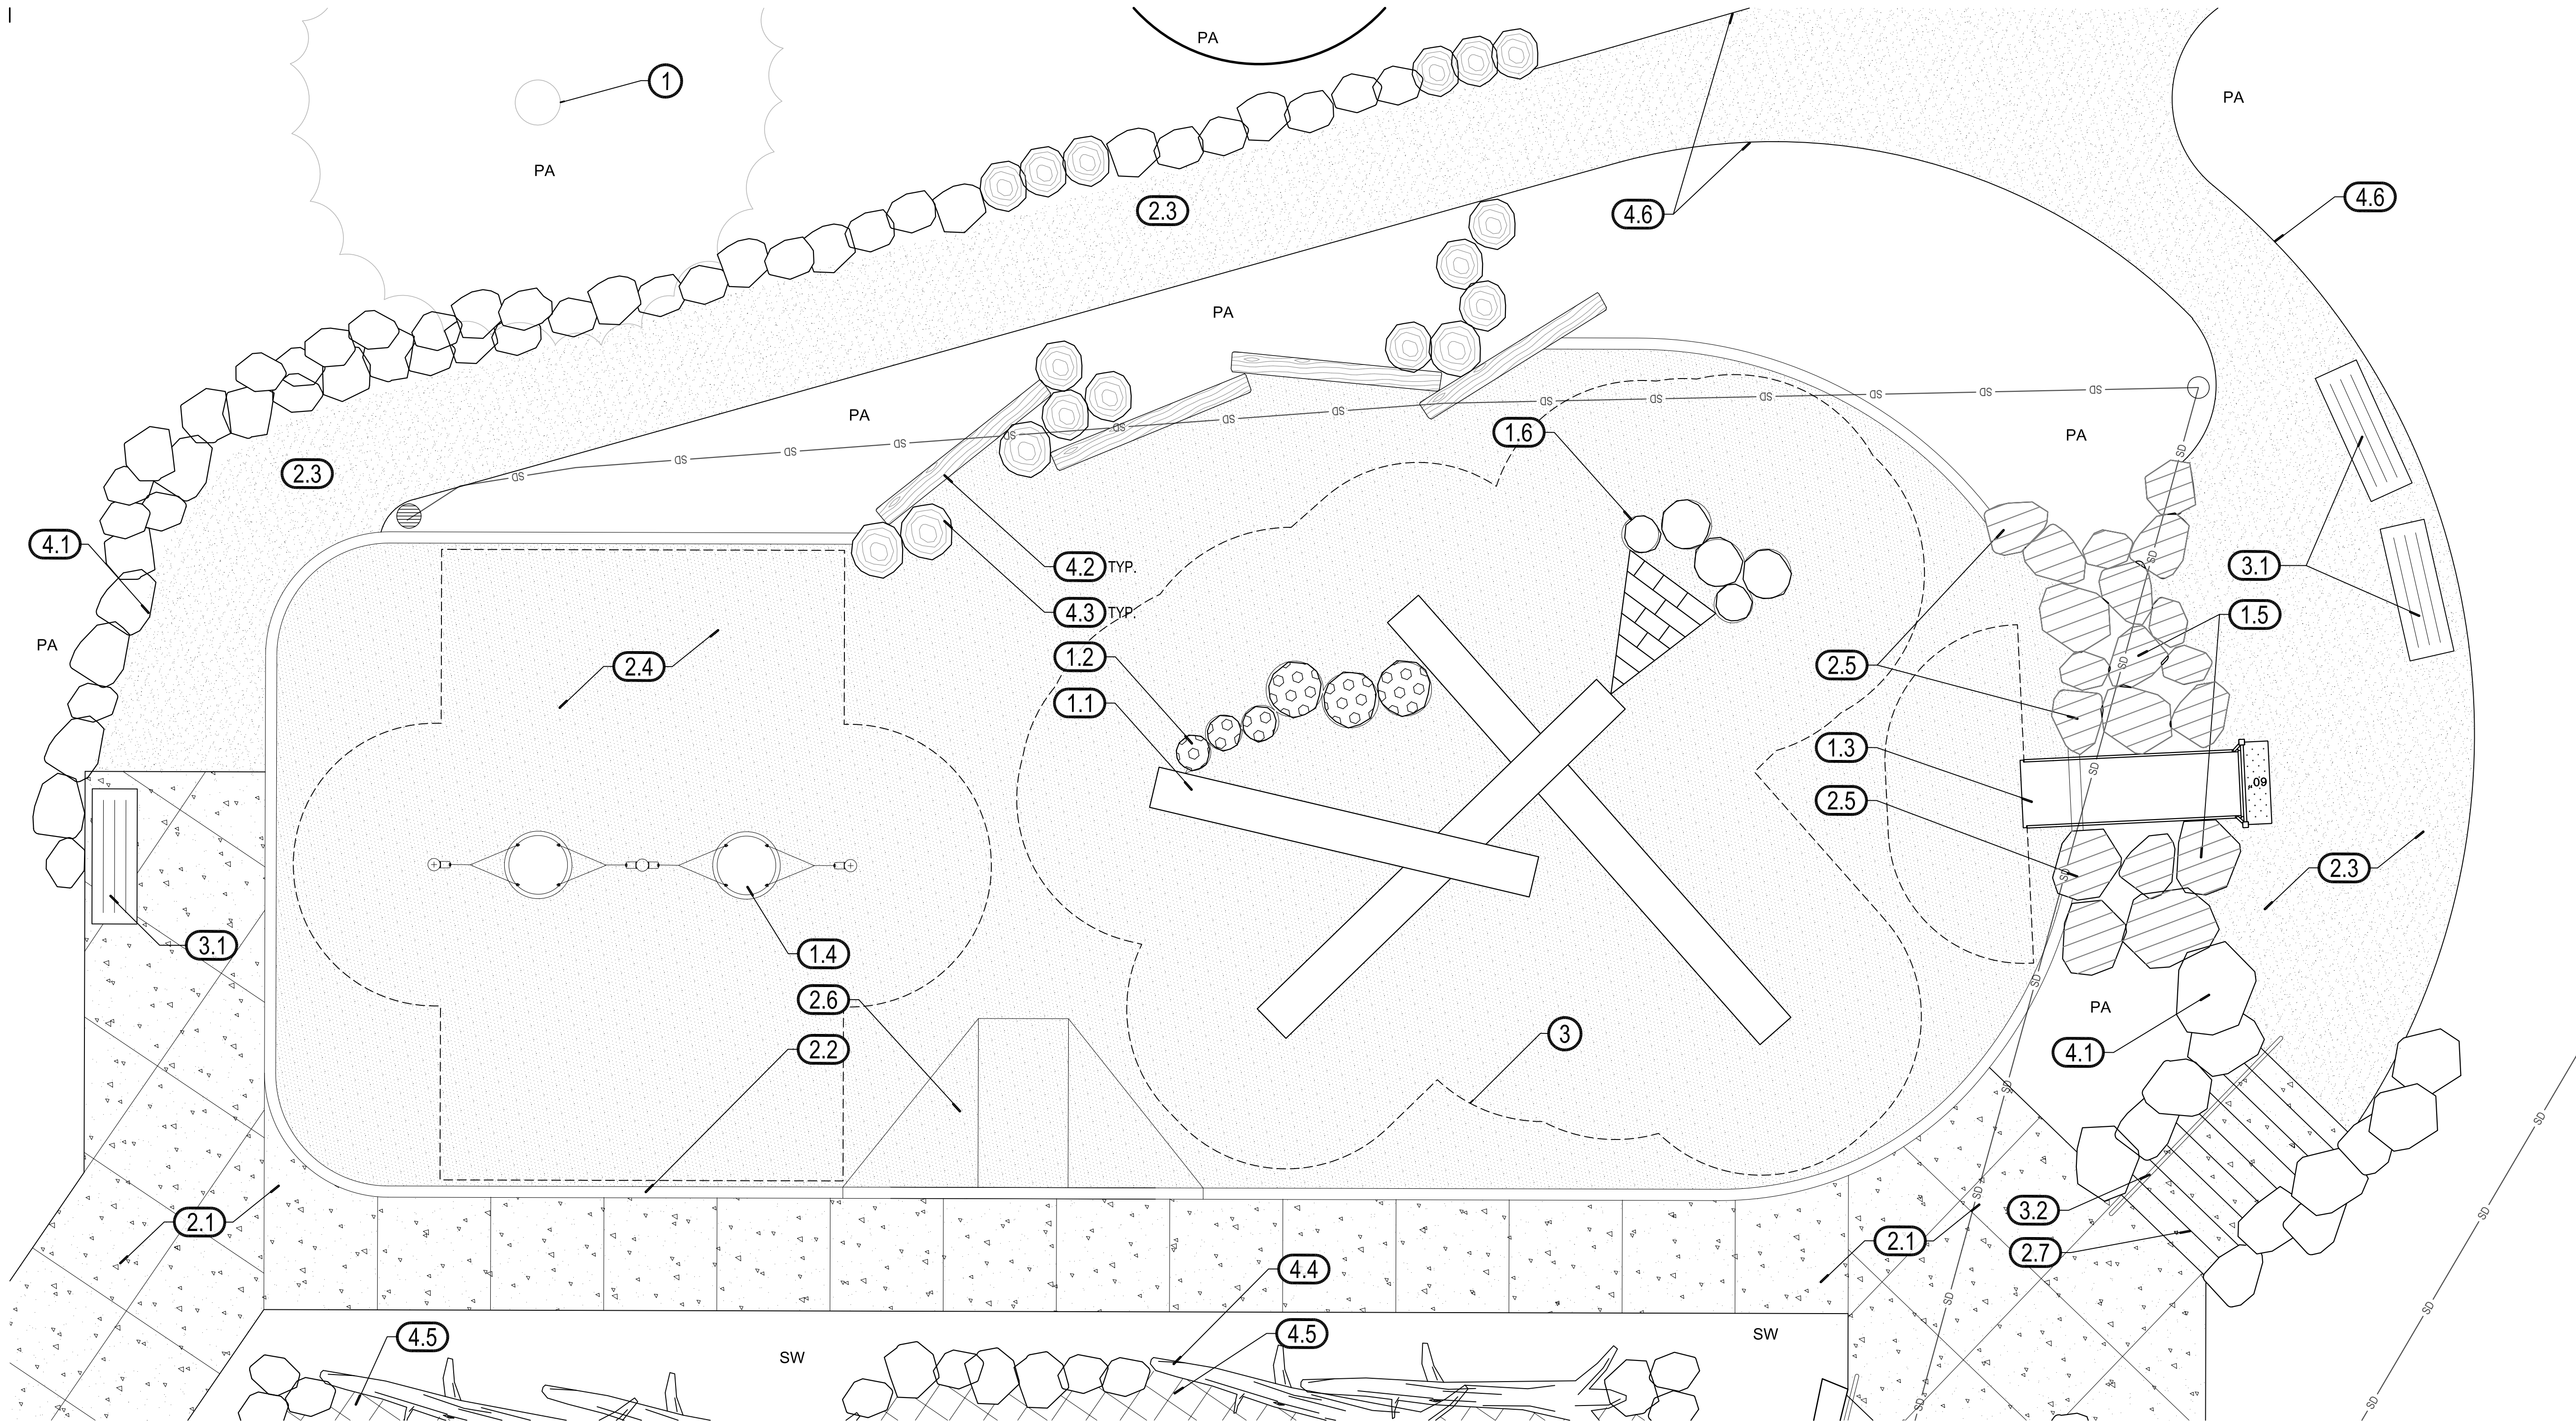

MATERIALS LEGEND

	PEDESTRIAN CONCRETE		PLAYGROUND SAFETY-SURFACING
	CRUSHED ROCK SURFACING		
PG	POLLINATOR GARDEN		
PA	PLANTING AREA		
SW	STORMWATER AREA		


SITE DETAIL KEY NOTES

1.0	PLAY ELEMENTS	DETAIL/SHEET OR SPEC
1.1	LOG CLIMBER	1/L5.3
1.2	LOG STEPPERS	7/L5.2
1.3	EMBANKMENT SLIDE	3/L5.2
1.4	DUO SWING	3/L5.4
1.5	BOULDER SCRAMBLE	4/L5.3
1.6	LOG PILLAR	1/L5.4
2.0	WALKS, SURFACING, CURBS, AND WALLS	DETAIL/SHEET
2.1	CIP CONCRETE PAVING	1/L5.0
2.2	CONCRETE PLAYGROUND CURB	6/L5.0
2.3	CRUSHED ROCK SURFACING	3/L5.0
2.4	PLAYGROUND SAFETY-SURFACING	5/L5.0
2.5	BOULDER EMBEDDED AT CONCRETE CURB	3/L5.1
2.6	ACCESSIBLE PLAY AREA RAMP	7/L5.0
2.7	CIP CONCRETE STAIRS	6/L5.1
2.8	COBBLESTONE PAVING	4/L5.0
2.9	CURB RAMP PER O.C. PUBLIC WORKS STANDARDS	RW-1, RW-2
2.10	AC PAVING WITH ACRYLIC PAINT SURFACE	
2.11	ASPHALT PAVING	2/L5.0

3.0	SITE FURNISHINGS	DETAIL/SHEET OR SPEC
3.1	STANDARD BENCH	1/L5.2
3.2	HANDRAIL	5.6/L5.1
3.3	GUARDRAIL	2/L5.4
3.4	PARK SIGN	SEE SPECIFICATIONS
3.5	COMMUNITY BOARD	SEE SPECIFICATIONS
3.6	TRASH RECEPTACLE	1/L5.1
3.7	BIKE RACK (3)	2/L5.1
4.0	PLANTING AND LANDSCAPE	DETAIL/SHEET
4.1	EDGE BOULDERS: PAVING-PLANTING	2/L5.2
4.2	LOG EDGER - HORIZONTAL	4/L5.2
4.3	LOG EDGER - VERTICAL	6/L5.2
4.4	DRY CREEK BED LOG SNAG	4/L5.2 SIM.
4.5	DRY CREEK BED / STORMWATER PLANTER	7/L5.1
4.6	METAL EDGE	5/L5.2

SITE KEY NOTES

- EXISTING TREE - PRESERVE AND PROTECT
- EXISTING WALL TO REMAIN - PRESERVE AND PROTECT
- 6' PLAYGROUND FALL ZONE

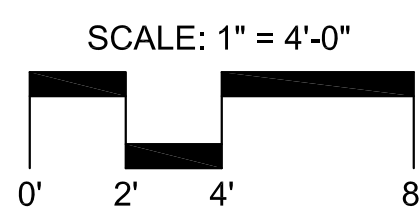



1 PLAYGROUND RENDERING LOOKING SOUTHEAST
SECTION



3 PARK ENTRY RENDERING LOOKING SOUTHEAST
SECTION



2 PLAYGROUND RENDERING LOOKING NORTHWEST
SECTION

GREENWORKS

GreenWorks, P.C.
Landscape Architecture
Environmental Design
24 NW 2nd Avenue, Suite 100
Portland, Oregon 97209
Ph: 503.222.5612 F: 503.222.2283
Email: info@greenworkspc.com



Project:
D.C. Latourette Park
City of Oregon City
625 Center St
Oregon City, OR 97045
(503) 496-1201
Plews@ordcity.org

Submittal: 90% CD's

Sheet Title:

Site Renderings

© GREENWORKS, P.C.
2017. ALL RIGHTS RESERVED
THESE DRAWINGS ARE THE PROPERTY OF
GREENWORKS, P.C. AND ARE NOT TO BE USED OR
REPRODUCED IN ANY MANNER, EXCEPT WITH THE
PRIOR WRITTEN PERMISSION OF GREENWORKS, P.C.


Date: 08-06-19

Revisions:

Drawn By: MH
Checked By: BJ
Job No. 118081.1
Approved: XX

L1.2

Sheet No. 9 of 24

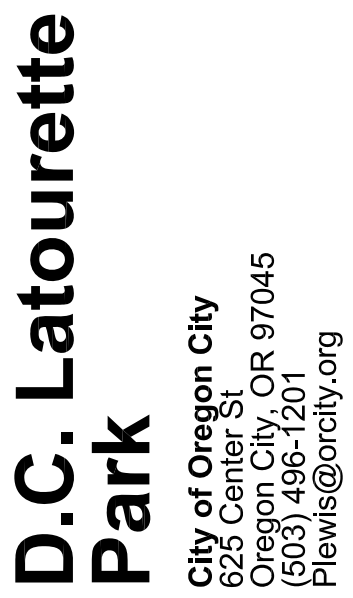

Project.

Sheet Title:

Layout

Layout Plan

GREENWORKS, P.C.
2017, ALL RIGHTS RESERVED
THE DRAWINGS ARE THE PROPERTY OF
GREENWORKS, P.C., AND ARE NOT TO BE USED OR
REPRODUCED IN ANY MANNER, EXCEPT WITH THE
WRITTEN PERMISSION OF GREENWORKS, P.C.

te: 08-06-19

visions:

Drawn By: MH/BJD

Checked By: BJ


No. 118081.1

proved: _____

2.0

Sheet No. 10 of 24

 LIMIT OF WORK
 SS EXISTING SANITARY LINE
 EXISTING FENCE

 

PROPOSED TREES


	ALIGN
	RADIUS DIMENSION
	LINEAR DIMENSION
	LEADER
	ANGLE DIMENSION
	CENTER LINE


- ① TREE TO REMAIN; PRESERVE AND PROTECT
- ② FIELD LOCATE ELEMENTS WITH OWNER'S REP.

1. IF CONFLICTS ARISE IN FIELD, CONTACT OWNER'S REPRESENTATIVE FOR RESOLUTION.
2. ALL DIMENSIONS ARE FROM OUTSIDE OF PAVING, WALLS, CURBS, ETC. UNLESS NOTED OTHERWISE.
3. ALL CURVED WALLS AND WALLS SHALL HAVE SMOOTH, CONTINUOUS CURVES AS INDICATED.
4. OWNER'S REPRESENTATIVE TO APPROVE FORMWORK FOR PATHS PRIOR TO CONTRACTOR PLACING CONCRETE.
5. CONTRACTOR TO REPORT LAYOUT DISCREPANCIES TO OWNER'S REP PRIOR TO PLACING SITE ELEMENTS.
6. VERIFY FLY EQUIPMENT SAFETY ZONES ARE MET PRIOR TO FOOTING INSTALLATION.
7. CONTRACTOR TO FIELD STAKE LOCATION OF PATHWAYS & BUILT ELEMENTS FOR REVIEW AND APPROVAL BY OWNER'S REP



SCALE: $1/16" = 1'-0"$

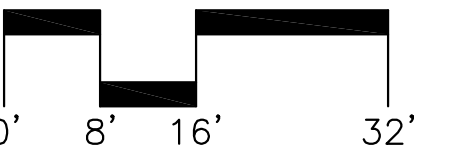

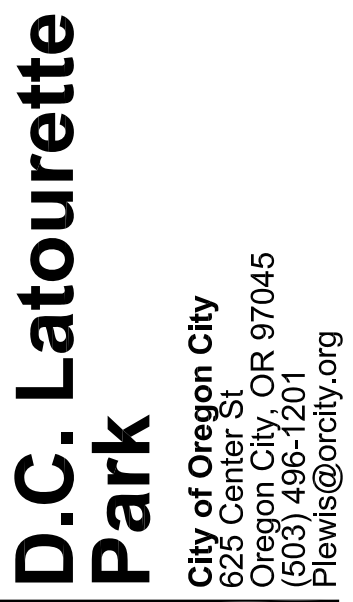

Sheet Title:

Sheet Title:

**Layout
Enlargements**

GREENWORKS, P.C.
2017, ALL RIGHTS RESERVED
DRAWINGS ARE THE PROPERTY OF
GREENWORKS, P.C., AND ARE NOT TO BE USED OR
REPRODUCED IN ANY MANNER, EXCEPT WITH THE
WRITTEN PERMISSION OF GREENWORKS, P.C.

te: 08-06-19

Drawn By: MH/BJD




Checked By: BJ

No. 118081.1

proved: _____

L2.1


Sheet No. 11 of 24

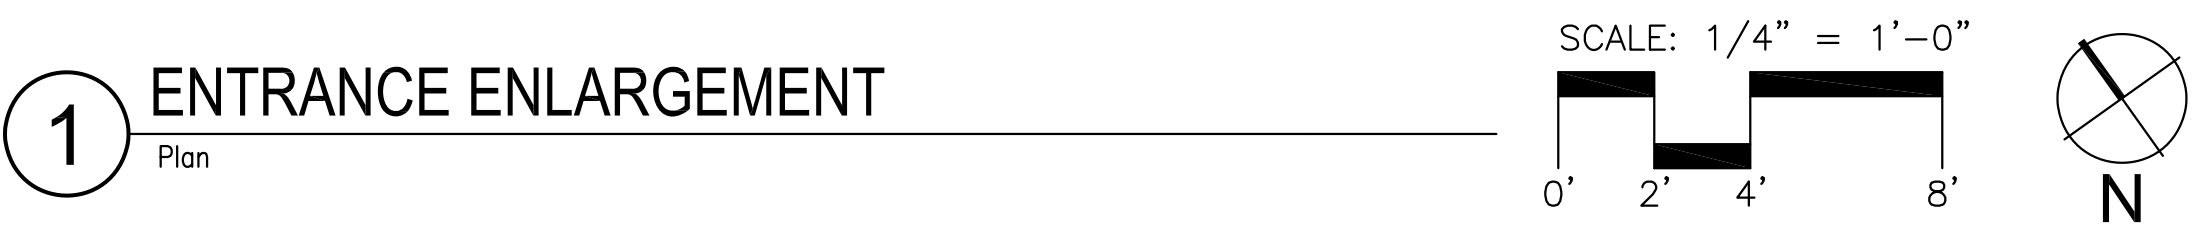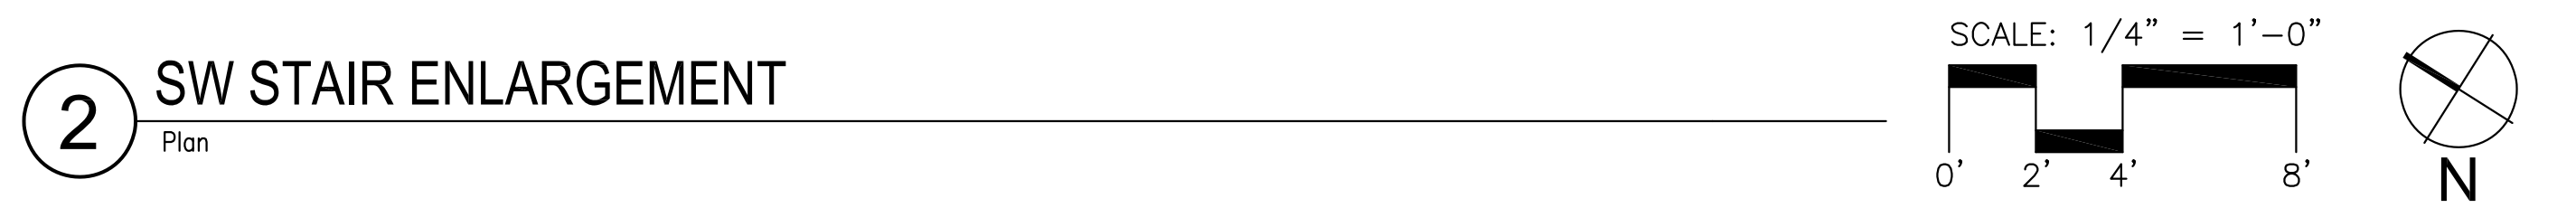 

The diagram illustrates five types of dimension lines used in technical drawing:

- ALIGN:** A curved dimension line with arrows pointing to the ends of a horizontal line.
- RADIUS DIMENSION:** A dimension line with an arrow pointing to a circular feature, labeled with "R=2'-0\"".
- LINEAR DIMENSION:** A straight dimension line with arrows pointing to the ends of a horizontal line, labeled with "4'-5\"".
- ANGLE DIMENSION:** A curved dimension line with arrows pointing to the two lines forming an angle, labeled with "90°".
- CENTER LINE:** A dimension line with arrows pointing to the center of a horizontal line, indicated by a break symbol.

g:\Projects\118081.1_la tourette_park\02_production\01_CAD\01_Plot_Sheets\118081.1_LAY.dwg 8/6/2019 2:14 PM

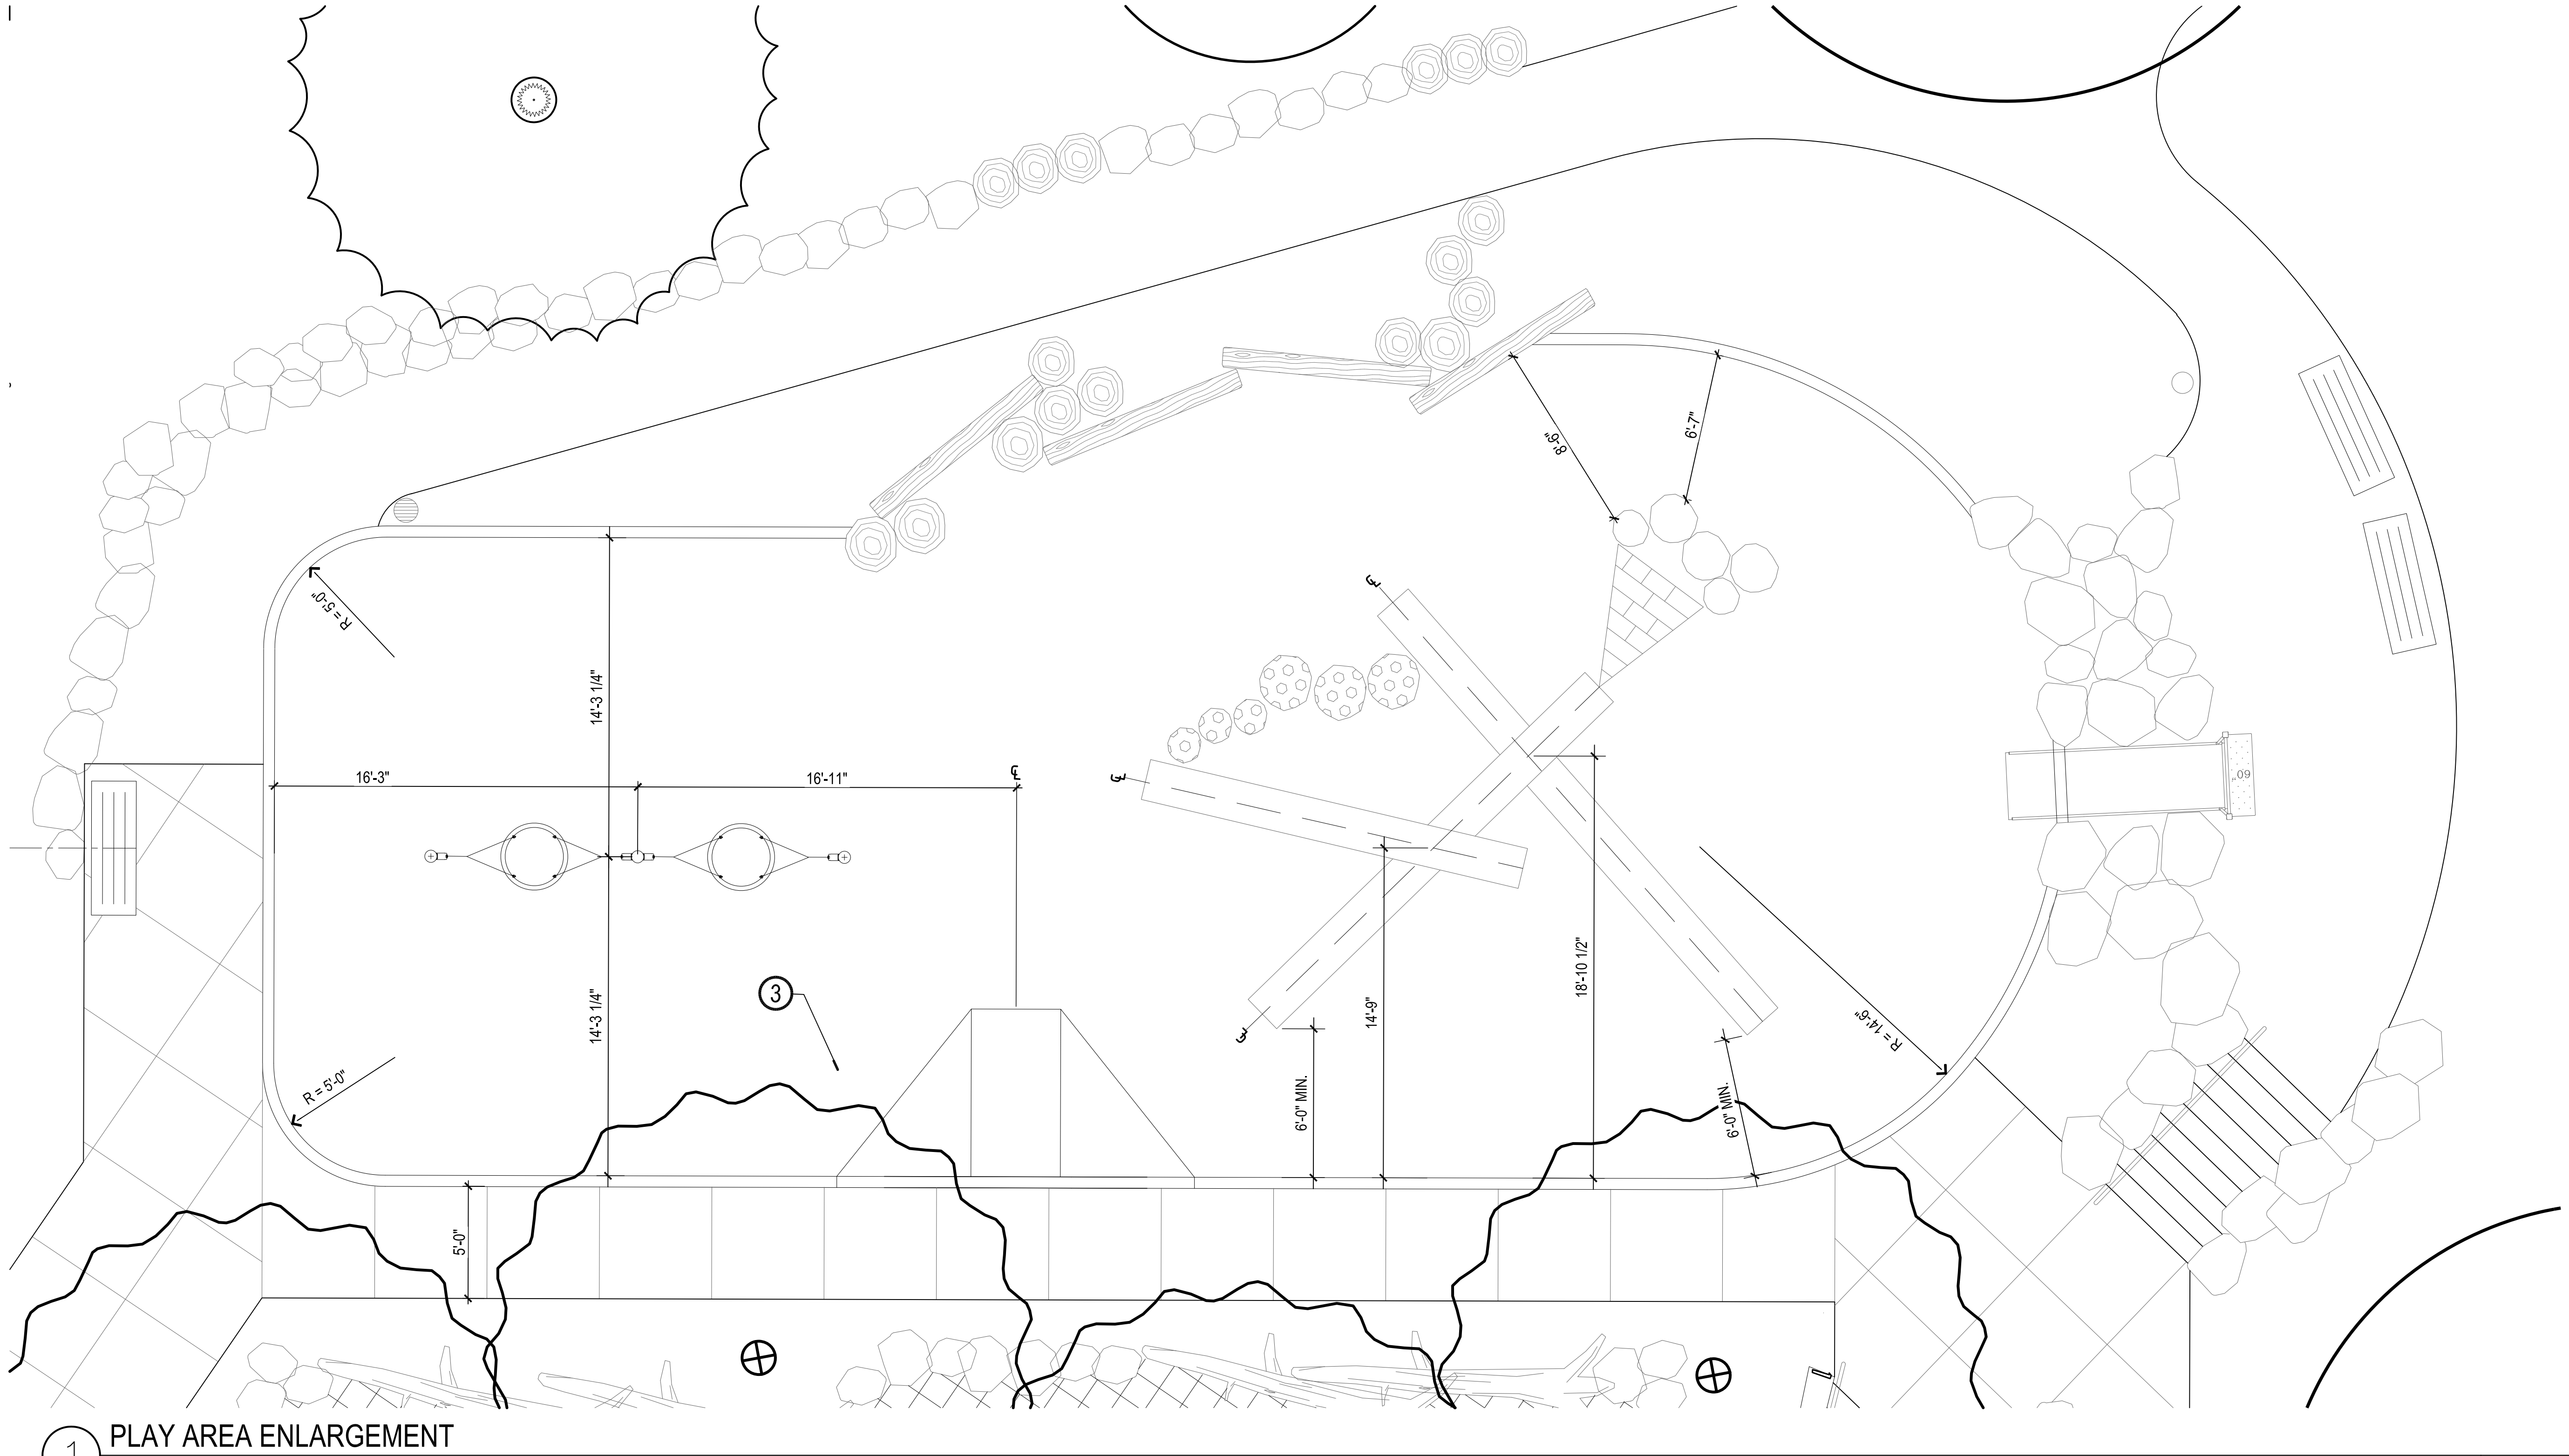

1 PLAY AREA ENLARGEMENT

Plan

LAYOUT LEGEND

- ALIGN
- R=2'-0" X RADIUS DIMENSION
- 4'-5" LINEAR DIMENSION
- 90° ANGLE DIMENSION
- CENTER LINE

KEY NOTES

- 1 NOT USED THIS SHEET
- 2 NOT USED THIS SHEET
- 3 FALL ZONE BOUNDARY

SCALE: 1" = 4'-0"

0' 2' 4' 8'



GreenWorks, P.C.
Landscape Architecture
Environmental Design
24 NW 2nd Avenue, Suite 100
Portland, Oregon 97209
Ph: 503.222.5612 F: 503.222.2283
Email: info@greenworkspc.com



Project: **D.C. Latourette Park**
City of Oregon City
625 Center St
Oregon City, OR 97045
(503) 496-1201
Plewis@cityofor.org

Submittal: 90% CD's

Sheet Title:

**Play Area
Layout Enlargement**

© GREENWORKS, P.C.
2017, ALL RIGHTS RESERVED
THESE DRAWINGS ARE THE PROPERTY OF
GREENWORKS, P.C. AND ARE NOT TO BE USED OR
REPRODUCED IN ANY MANNER, EXCEPT WITH THE
PRIOR WRITTEN PERMISSION OF GREENWORKS, P.C.

Date: 08-06-19

Revisions:

Drawn By: BJ/MH

Checked By: BJ

Job No. 118081.1

Approved: XX

L2.2
Sheet No. 12 of 24



Project: **D.C. Latourette Park**
City of Oregon City
625 Center St
Oregon City, OR 97045
(503) 496-1201
Plewis@ocity.org

Submitted: **90% CD's**
Sheet Title: **Grading Plan**

© GREENWORKS, P.C.
2017. ALL RIGHTS RESERVED
THESE DRAWINGS ARE THE PROPERTY OF
GREENWORKS, P.C. AND ARE NOT TO BE USED OR
REPRODUCED IN ANY MANNER, EXCEPT WITH THE
PRIOR WRITTEN PERMISSION OF GREENWORKS, P.C.

Date: 08-06-19

Revisions:

Drawn By: BJ/BJD
Checked By: BJ
Job No. 118081.1
Approved: ???

L3.0
Sheet No. 13 of 24

LEGEND

104	PROPOSED CONTOUR	AD	AREA DRAIN
104	EXISTING CONTOUR	BC	BOTTOM OF CURB
XXX.XX	PROPOSED SPOT ELEVATION	BR	BOTTOM OF RAMP
(XXX.XX)	EXISTING SPOT ELEVATION	BS	BOTTOM OF STEP
GB	GRADE BREAK	BSW	BOTTOM OF SEATWALL (AT PAVING FG)
		BW	BOTTOM WALL (AT PAVING FG)
		CB	CATCH BASIN
		CO	CLEAN-OUT
		EA	EACH
		FC	FLUSH CURB
		FFE	FINISH FLOOR ELEVATION
		FG	FINISH GRADE
		FL	FLOWLINE
		FS	FINISH SURFACE
		HP	HIGH POINT
		HPS	HIGH POINT OF SWALE
		IE	INVERT ELEVATION
		LP	LOW POINT
		RIM	RIM ELEVATION
		SB	SWALE BOTTOM
		T	TREAD
		TC	TOP OF CURB
		TD	TRENCH DRAIN
		TR	TOP OF RAMP
		TS	TOP OF STEP
		TSW	TOP OF SEATWALL
		TW	TOP OF WALL
		VIF	VERIFY IN FIELD

GRADING NOTES

- VERIFY ACCURACY OF EXISTING GRADES AND INTERPOLATED ELEVATIONS PRIOR TO BEGINNING WORK. NOTIFY OWNER'S REPRESENTATIVE OF ANY DISCREPANCY PRIOR TO BEGINNING WORK.
- PROTECT ALL TREES INDICATED TO REMAIN; SEE SHEETS L1.0 - L1.2.
- ALL PROPOSED GRADES ARE TO MEET AND BLEND IN WITH EXISTING GRADING AT PROJECT LIMIT, PROPERTY LINES, BUILDING LINES AND EXISTING CURBS.
- 'ROUND OFF' ALL SHARP RIDGES EXISTING ON SITE WHETHER OR NOT SUCH CONDITIONS ARE INDICATED ON PLANS.
- NOTIFY THE OWNER'S REPRESENTATIVE TO REVIEW ROUGH GRADES PRIOR TO PLACEMENT OF TOPSOIL; AND FINE GRADING PRIOR TO PLANTING.
- ALL AREAS SHALL HAVE POSITIVE DRAINAGE TO APPROVED DRAINAGE STRUCTURES OR CONVEYANCES.
- ALL WALKWAYS AND PAVED AREAS SHALL HAVE SMOOTH AND CONTINUOUS ELEVATION CHANGES.
- SET STRAIGHT GRADES BETWEEN GIVEN ELEVATIONS. UNLESS OTHERWISE INDICATED.
- PROVIDE 2% MAX. SLOPE, PERPENDICULAR TO DIRECTION OF TRAVEL, ON ALL PAVED PEDESTRIAN SURFACES, UNLESS NOTED OTHERWISE.
- GRADE BREAK LINES ARE SHOWN GRAPHICALLY TO ILLUSTRATE DRAINAGE PATTERNS AND ARE NOT TO BE INSTALLED AS ACTUAL JOINT LINES, EXCEPT WHERE THEY COINCIDE WITH PAVING JOINTS.
- VERIFY IN FIELD THAT AS-BUILT CONDITIONS MATCH PRECISE ELEVATIONS INDICATED ON PLANS.
- SITE SURVEY WAS PREPARED BY RON BUSH SURVEYING ON 5/3/2018. ALL GRADES SHOWN ON THE DRAWINGS ARE BASED UPON THE DATUM ESTABLISHED BY THE SURVEYOR. GREENWORKS ASSUMES NO RESPONSIBILITY FOR ACCURACY OF SURVEYED CONDITIONS AS SHOWN. SURVEY INFORMATION IS PROVIDED FOR REFERENCE ONLY. NOT ALL SURVEYED SPOT ELEVATIONS ARE SHOWN.

GRADING KEY NOTES

- APPROX. LOCATION OF 12" OREGON CITY SEWER LINE - SHOWN FOR REFERENCE ONLY

SCALE: 1" = 16'-0"




GENERAL LEGEND


---	PROPERTY LINE
---	LIMIT OF WORK
---	MINOR CONTOURS
---	MINOR CONTOURS
---	EXISTING FENCE

EXISTING TREES - PRESERVE AND PROTECT

g:\Projects\118081.1_latourette_park\02_production\01_CAD\01_Plot_Sheets\118081.1_GRAD.dwg 8/6/2019 2:14 PM

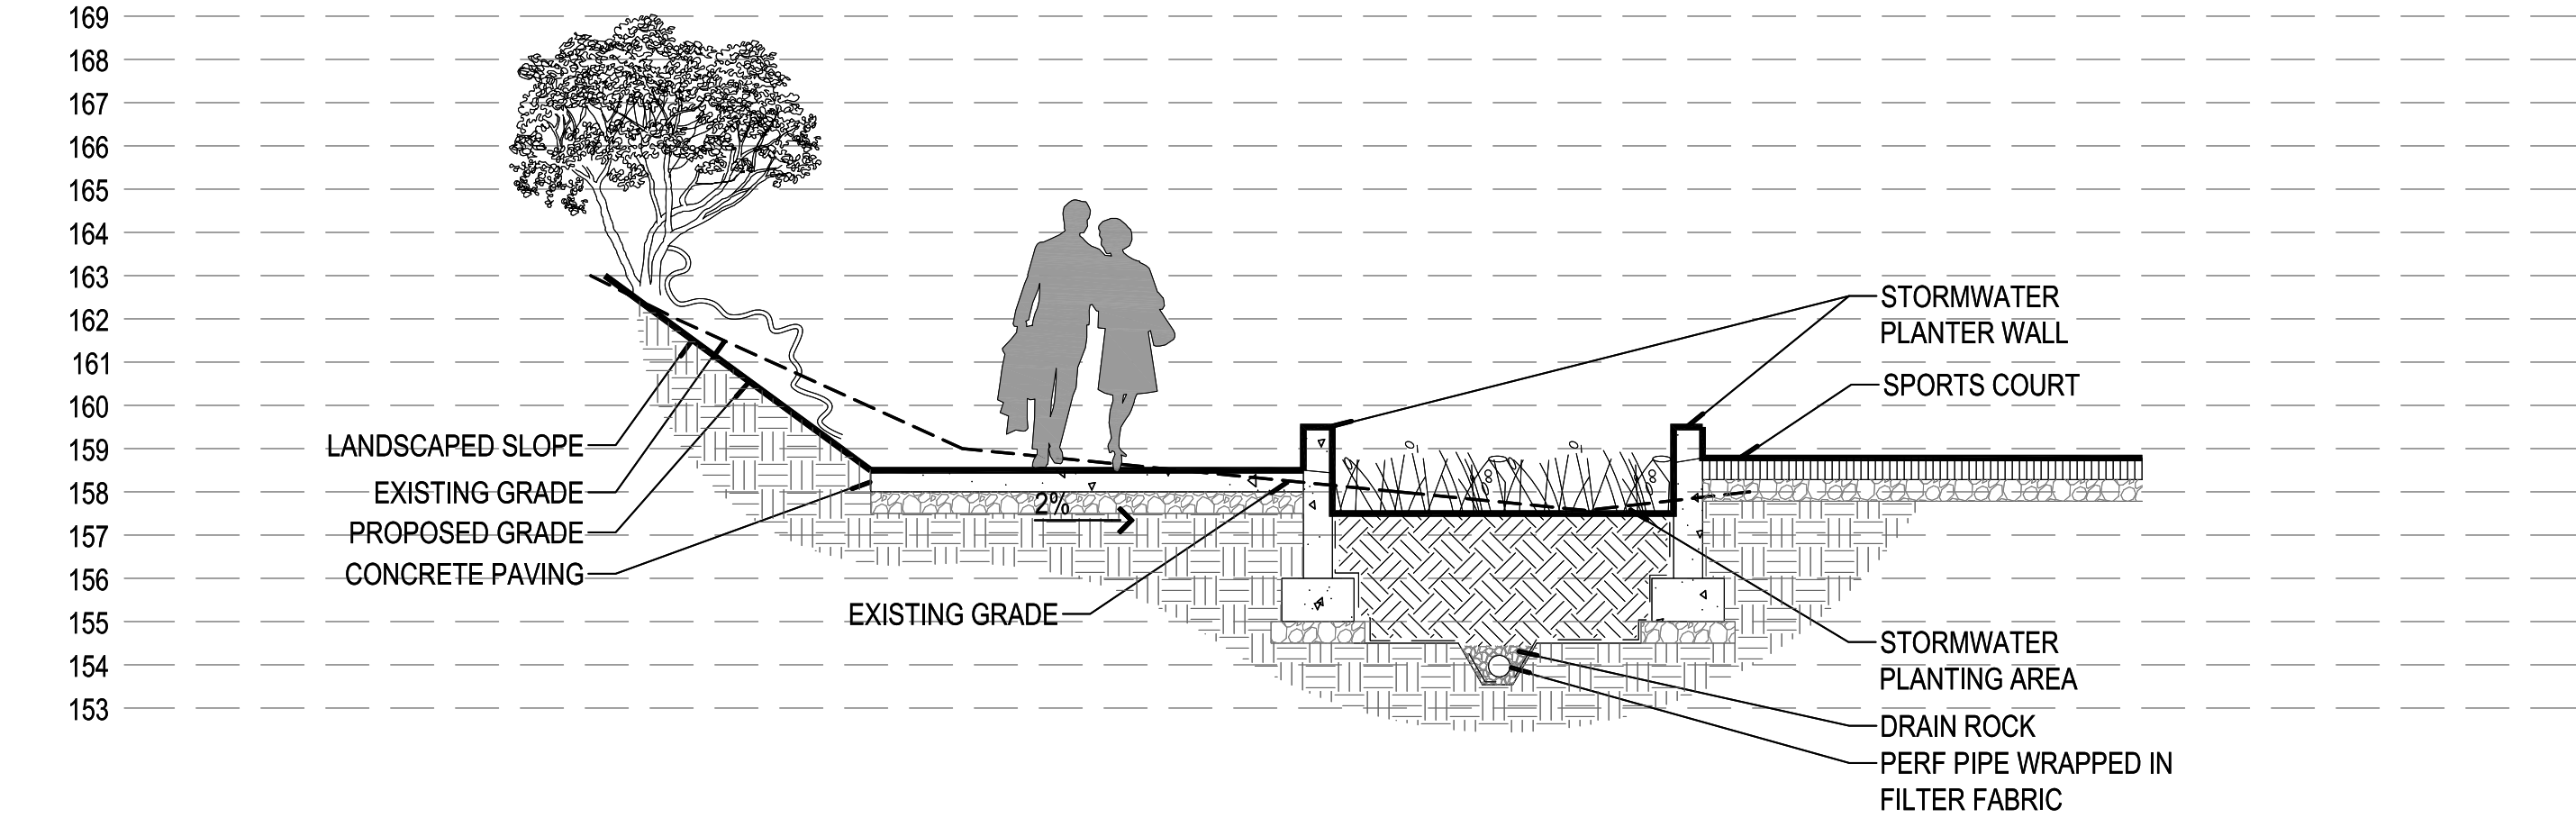

1 SECTION
ENTRANCE PATH AND STORMWATER PLANTER #1
1"=4'
0' 2' 4'

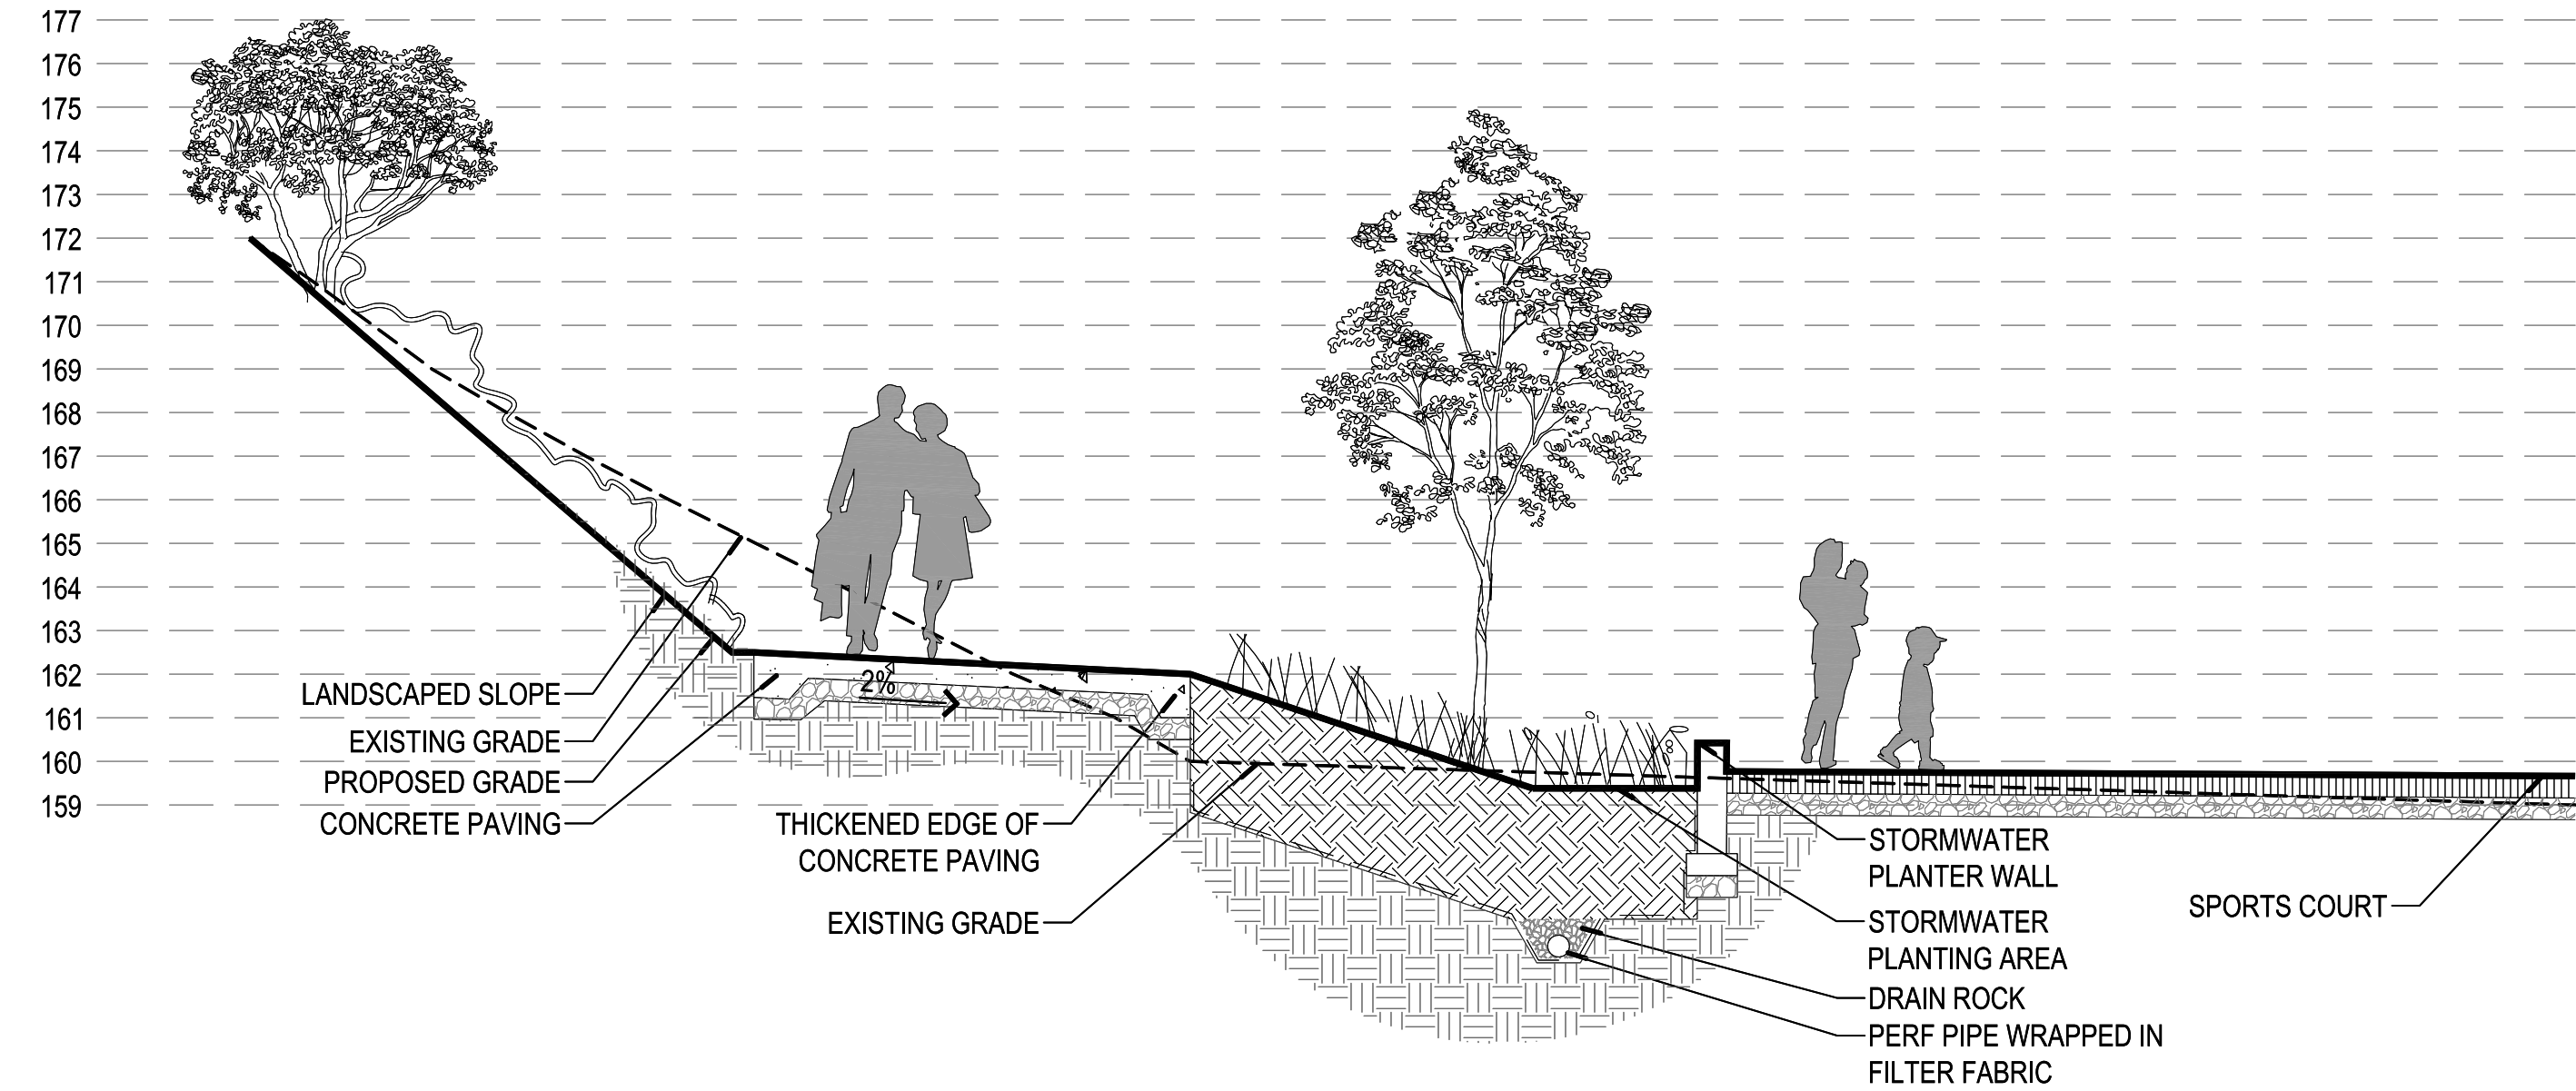

2 SECTION
ENTRANCE PATH AND STORMWATER PLANTER #2
1"=4'
0' 2' 4'




Project:
D.C. Latourette Park
City of Oregon City
625 Center St
Oregon City, OR 97045
(503) 496-1201
Plewis@city.org

Submital: **90% CD's**
Sheet Title:
Site Sections


© GREENWORKS, P.C.
2017. ALL RIGHTS RESERVED.
THESE DRAWINGS ARE THE PROPERTY OF
GREENWORKS, P.C. AND ARE NOT TO BE USED OR
REPRODUCED IN ANY MANNER, EXCEPT WITH THE
PRIOR WRITTEN PERMISSION OF GREENWORKS, P.C.
Date: 08-06-19
Revisions:

Drawn By: MH
Checked By: BJ
Job No. 118081.1
Approved: ???

g:\Projects\118081.1_latourette_park\02_production\01_CAD\01_Plot_Sheets\118081.1_GRAD.dwg 8/6/2019 2:14 PM

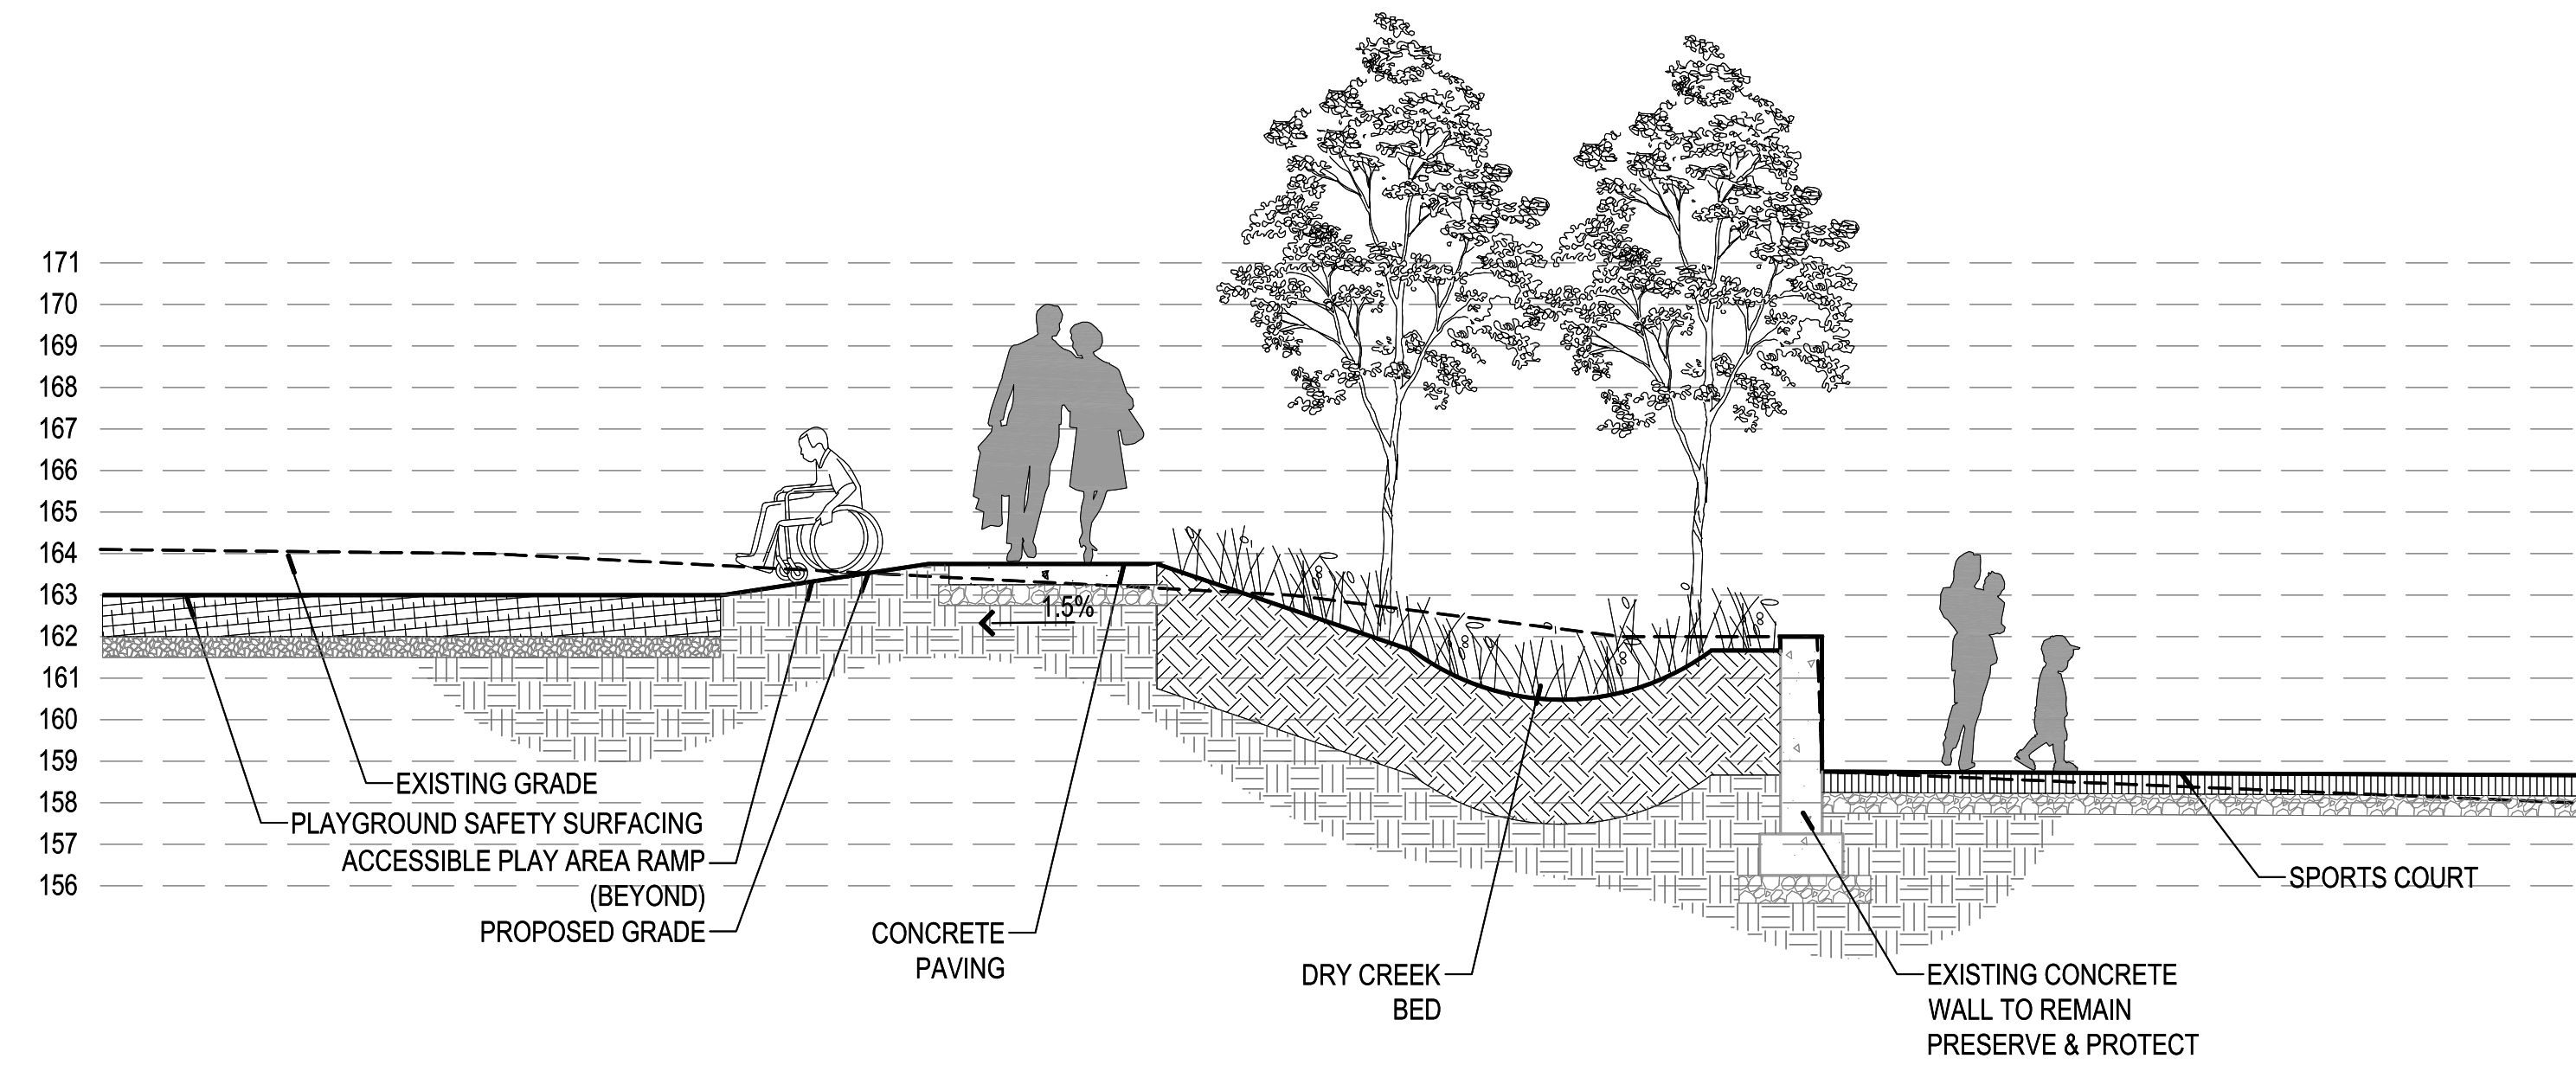

1 ACCESSIBLE PLAY AREA & DRY CREEK BED
SECTION
1"=4'
0' 2' 4'

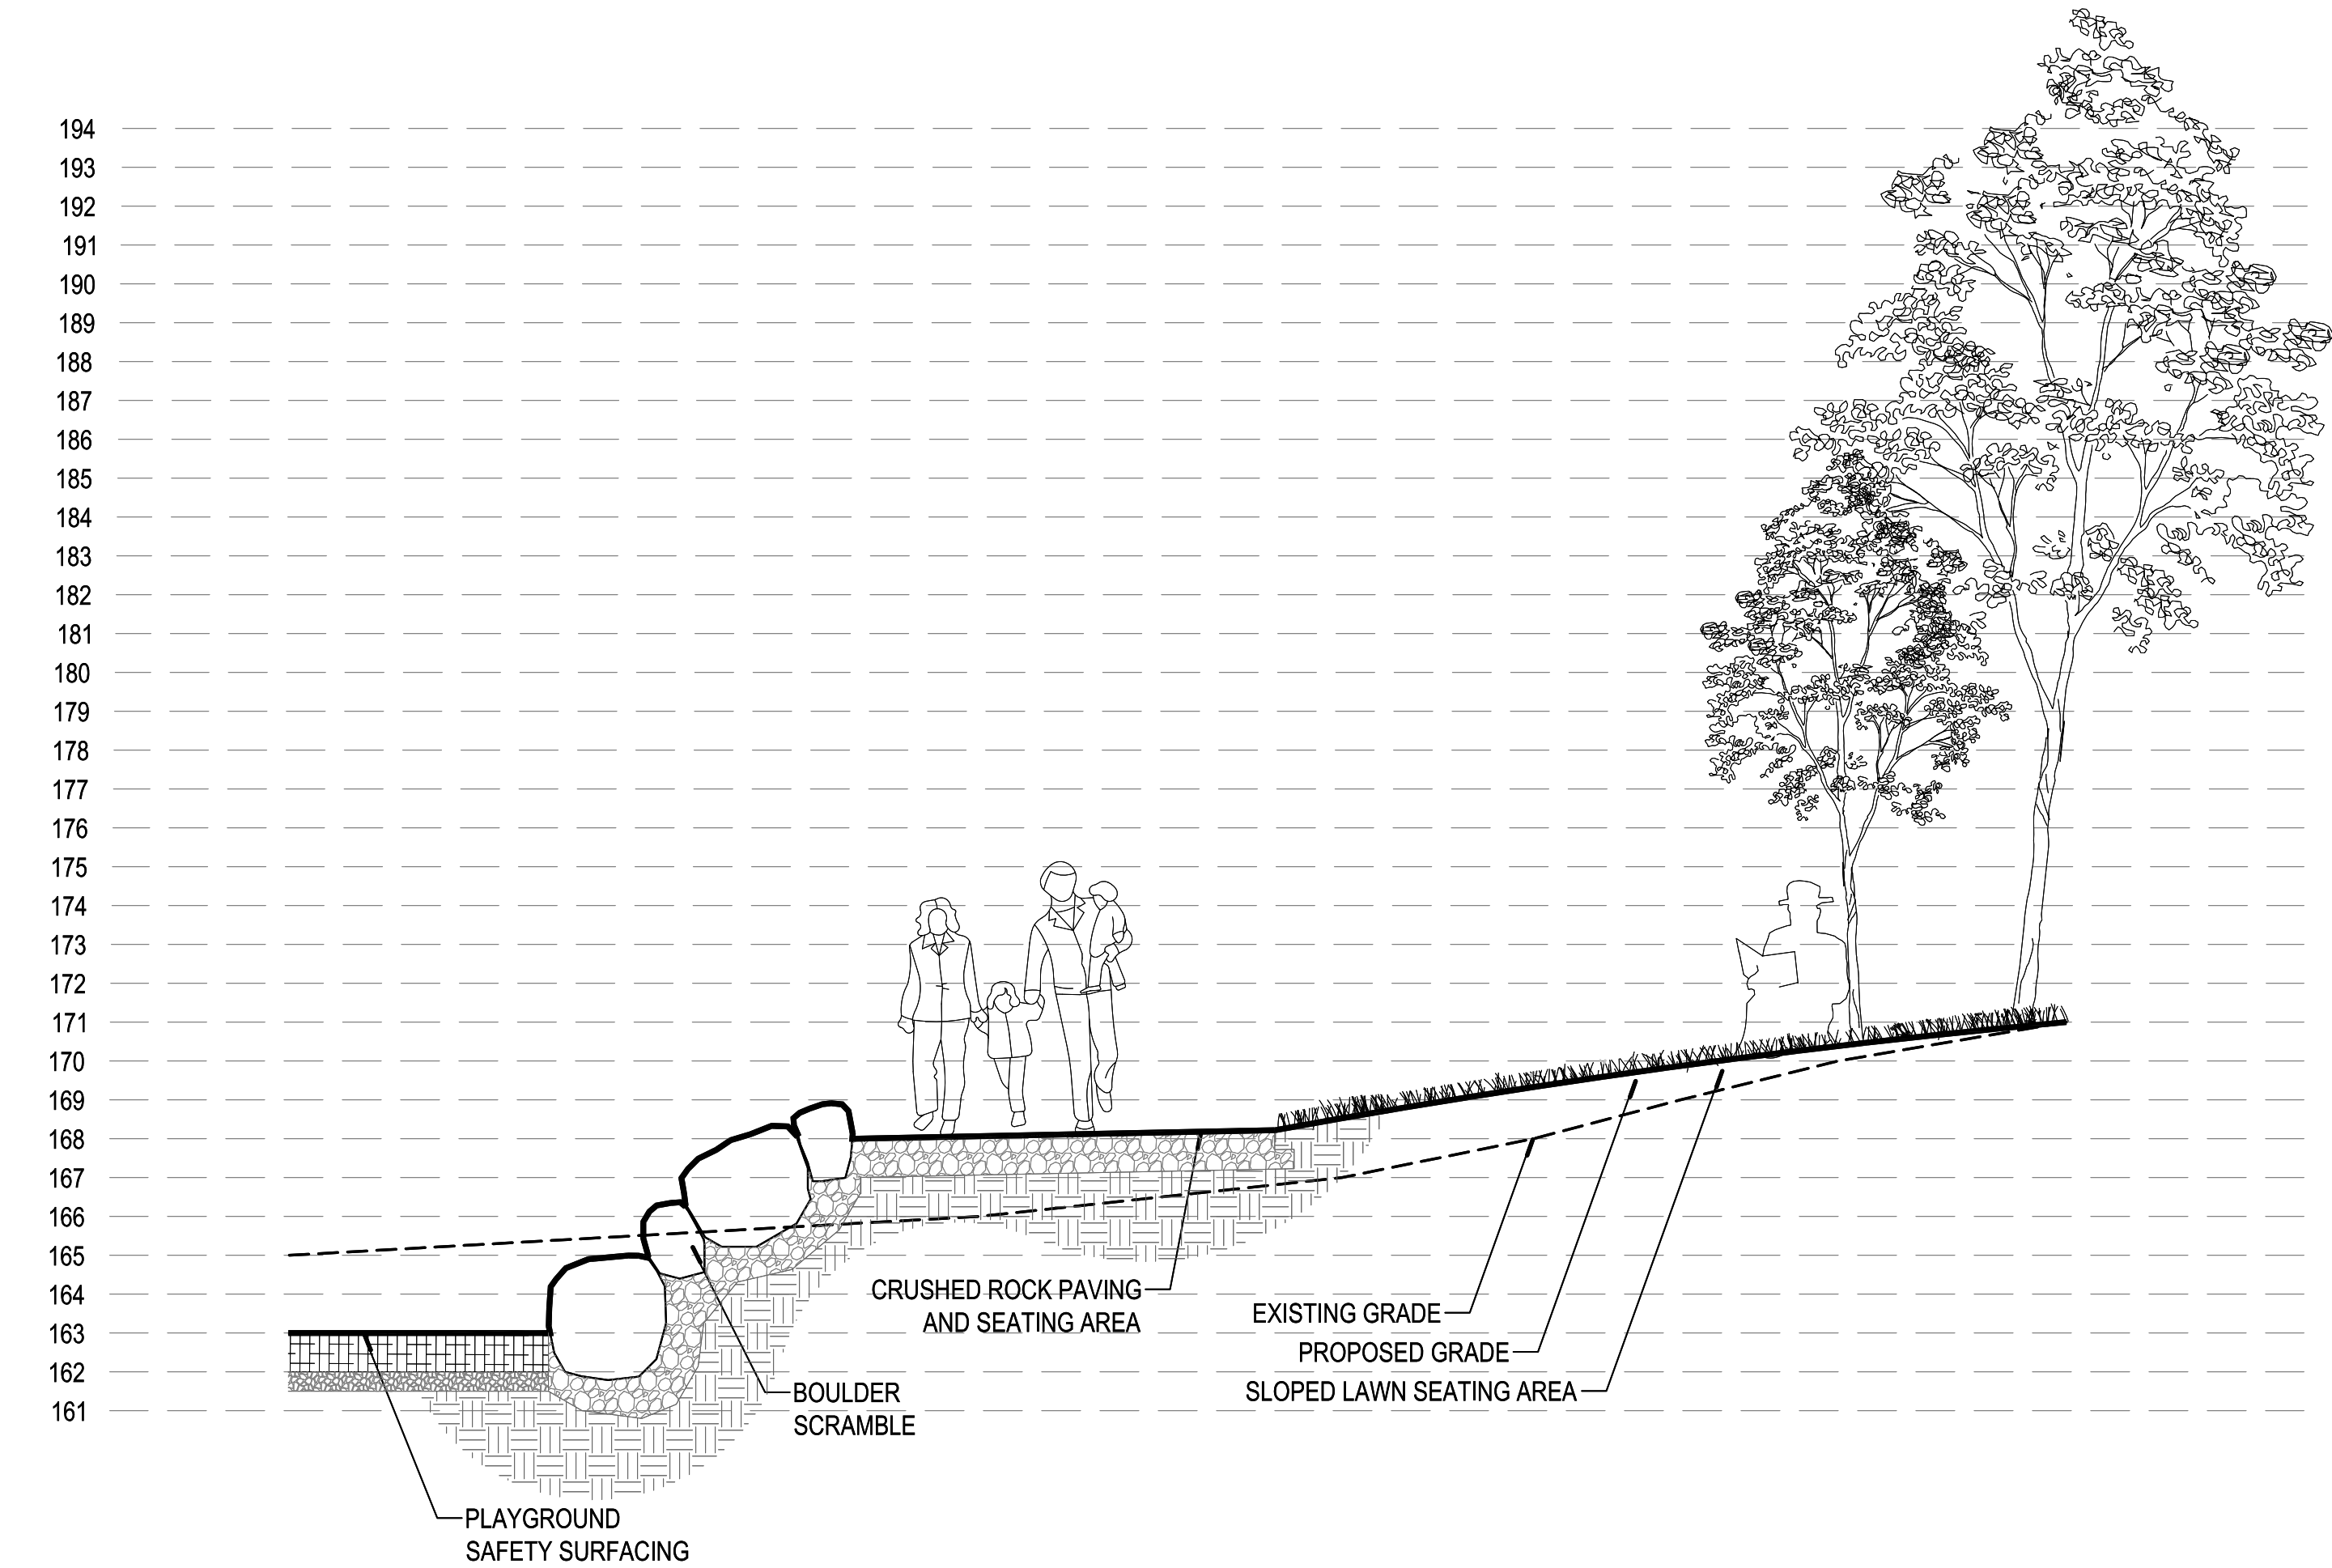

2 PLAYGROUND EDGE AND SEATING AREA
SECTION
1"=4'
0' 2' 4'



Project:
D.C. Latourette Park
City of Oregon City
625 Center St.
Oregon City, OR 97045
(503) 496-1201
Plewis@city.org

Submital: 90% CD's
Sheet Title:
Site Sections

© GREENWORKS, P.C.
2017. ALL RIGHTS RESERVED.
THESE DRAWINGS ARE THE PROPERTY OF
GREENWORKS, P.C. AND ARE NOT TO BE USED OR
REPRODUCED IN ANY MANNER, EXCEPT WITH THE
PRIOR WRITTEN PERMISSION OF GREENWORKS, P.C.
Date: 08-06-19
Revisions:

Drawn By: MH
Checked By: BJ
Job No. 118081.1
Approved: ???



submittal. 90% CDs

Sheet Title:

Planting Plan

GREENWORKS, P.C.
2017, ALL RIGHTS RESERVED

THESE DRAWINGS ARE THE PROPERTY OF
GREENWORKS, P.C., AND ARE NOT TO BE USED OR
REPRODUCED IN ANY MANNER, EXCEPT WITH THE
PRIOR WRITTEN PERMISSION OF GREENWORKS, P.C.

Date: 08-06-19

Revisions: _____

Drawn By: BJD


Checked By: BJ

Job No. 118081.1

Approved: XX

L4.0


Sheet No. 16 of 24

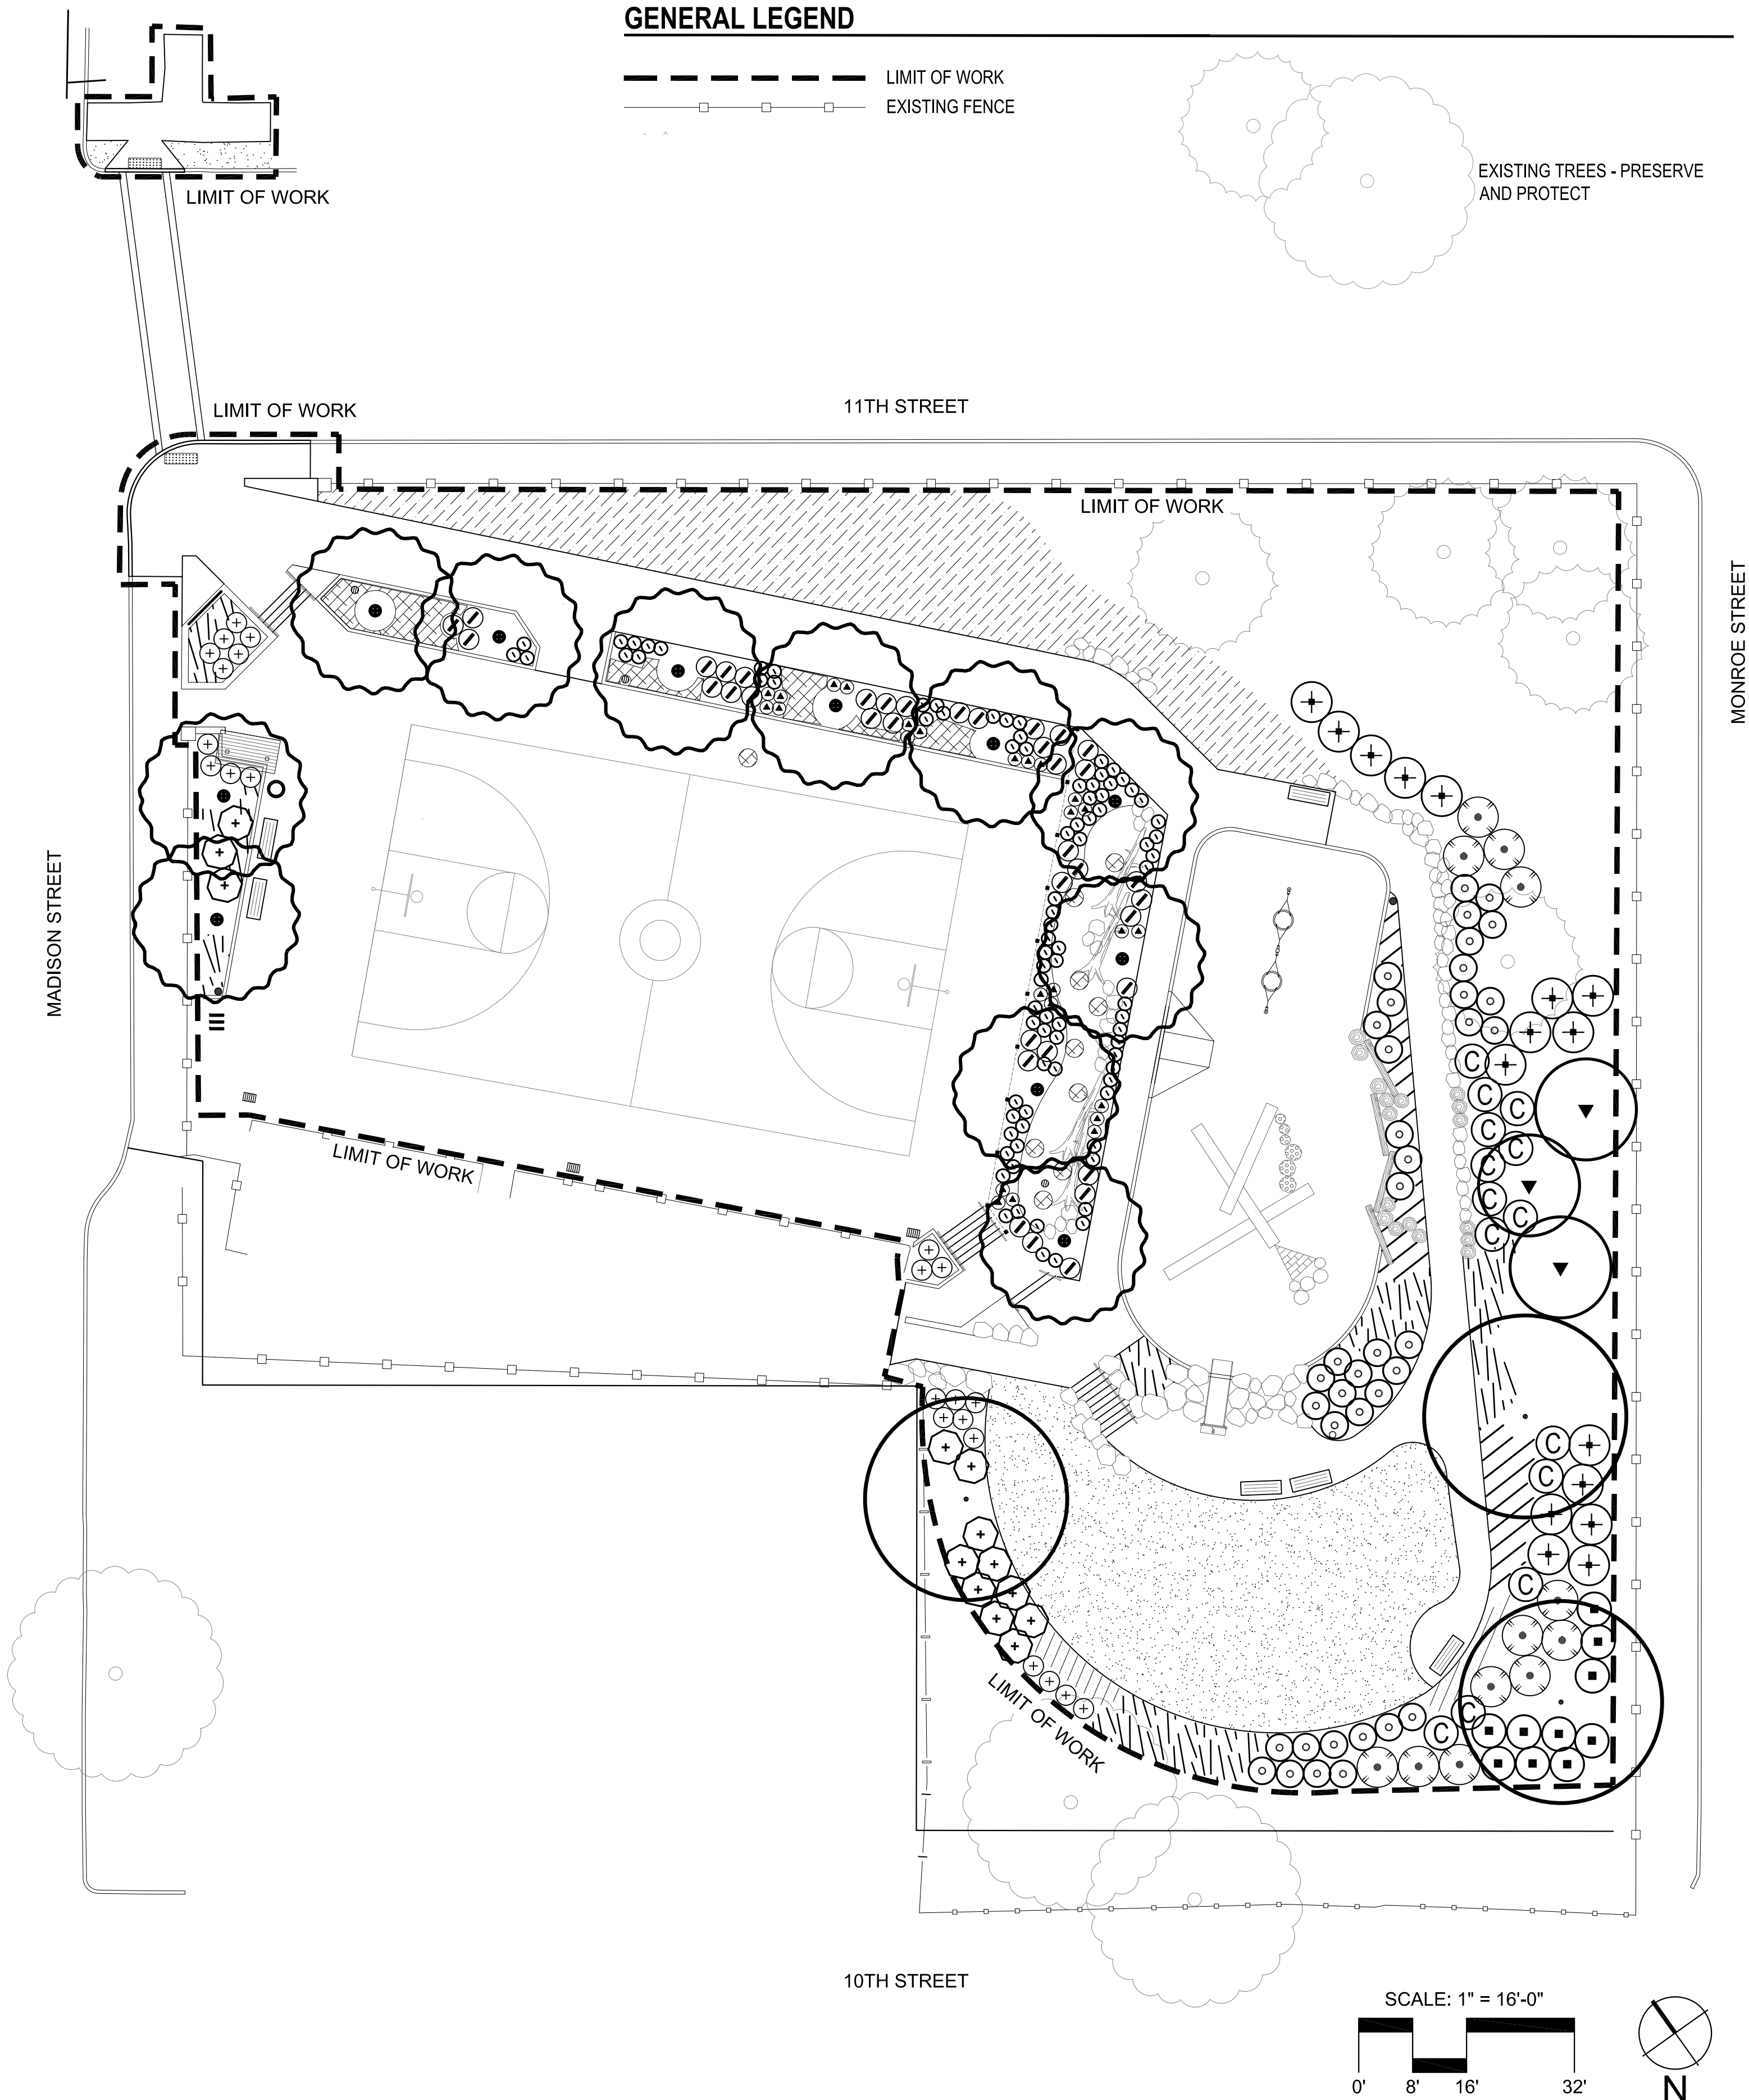

TREES

BOTANICAL NAME	COMMON NAME	SIZE & TYPE	SPACING	QTY.
ACER BUERGERIANUM	TRIDENT MAPLE	1.5" CAL., B&B	AS SHOWN	3
BETULA NIGRA 'CULLY'	MULTI-STEMMED HERITAGE RIVER BIRCH	2" CAL., B&B	AS SHOWN	11
ZELKOVA SERRATA 'GREEN VASE'	GREEN VASE JAP. ZELKOVA	2" CAL., B&B	AS SHOWN	2

SHRUBS / GROUNDCOVERS

 	BOTANICAL NAME	COMMON NAME	SIZE & TYPE	SPACING	QTY.
	BACCHARIS PILULARIS	COYOTE BRUSH	5 GAL. CONT.	AS SHOWN	14
	CARYOPTERIS CLANDONENSIS 'DARK KNIGHT'	'DARK KNIGHT' BLUEBEARD	2 GAL. CONT.	2' ON CENTER	135
	CEANOTHUS X 'BLUEJEANS'	'BLUE JEANS' CALIFORNIA LILAC	5 GAL. CONT.	AS SHOWN	16
	CHOISYA 'AZTEC PEARL'	'AZTEC PEARL' MEXICAN MOCKORANGE	5 GAL. CONT.	AS SHOWN	10
	CISTUS PULVERULENTUS 'SUNSET'	'SUNSET' ROCKROSE	2 GAL. CONT.	AS SHOWN	38
	COTONEASTER ADPRESSUS 'LITTLE GEM'	'LITTLE GEM' COMPACT COTONEASTER	1 GAL. CONT.	15" ON CENTER	411
	ILEX CRENATA 'GREEN ISLAND'	'GREEN ISLAND' JAP. HOLLY	5 GAL. CONT.	AS SHOWN	13
	MAHONIA REPENS	CREEPING OREGON GRAPE	1 GAL. CONT.	2' ON CENTER	75
	PHILADELPHUS LEWISII	WESTERN MOCKORANGE	2 GAL. CONT.	AS SHOWN	12
	STIPA GIGANTEA	GIANT NEEDLEGRASS	1 GAL. CONT.	AS SHOWN	23

STORMWATER

	FESTUCA CALIFORNICA	CALIFORNIA FESCUE	1 GAL. CONT.	2' ON CENTER	87
	IRIS FOETIDISSIMA	GLADWIN IRIS	1 GAL. CONT.	2' ON CENTER	26
	JUNCUS PATENS 'ELK BLUE'	'ELK BLUE' SPREADING RUSH	1 GAL. CONT.	1.5' ON CENTER	135
	SPIRAEA BETULIFOLIA 'TOR'	'TOR' BIRCHLEAF SPIRAEA	2 GAL. CONT.	AS SHOWN	37










POLLINATOR GARDEN - BY OTHERS

SEEDING LAWN

PLANTING NOTES

1. CONTRACTOR SHALL PROVIDE PLANTING SOIL, SOIL AMENDMENTS, AND BARK MULCH TO THE COMPOSITION AND DEPTHS IN ACCORDANCE WITH THE DRAWINGS AND SPECIFICATIONS OF THE CONTRACT DOCUMENTS.
2. ALL PLANTS SHALL BE INSTALLED IN ACCORDANCE WITH THE DRAWINGS AND THE SPECIFICATIONS PROVIDED AS PART OF THE CONTRACT DOCUMENTS.
3. QUANTITIES ARE LISTED FOR THE CONTRACTOR'S CONVENIENCE ONLY. ALL COUNTS MUST BE VERIFIED BY THE CONTRACTOR. IN THE CASE OF A DISCREPANCY BETWEEN THE LEGEND AND THE PLAN, PLANTS INDICATED ON THE PLAN SHALL SUPERCEDE QUANTITIES LISTED IN THE LEGEND.
4. UTILITY LOCATIONS SHOWN ON PLANS MAY DIFFER FROM FIELD CONDITIONS. CONTRACTOR TO FIELD VERIFY ALL UTILITIES BEFORE INSTALLATION. CONFLICTS BETWEEN ANY EXISTING AND PROPOSED UTILITIES ARE TO BE BROUGHT TO THE ATTENTION OF THE OWNER'S REPRESENTATIVE IMMEDIATELY.

G:\Projects\1180811_latourette_park\02_production\01_CAD\01_Plot_Sheets\1180811_DETLowg 8/6/2019 2:14 PM

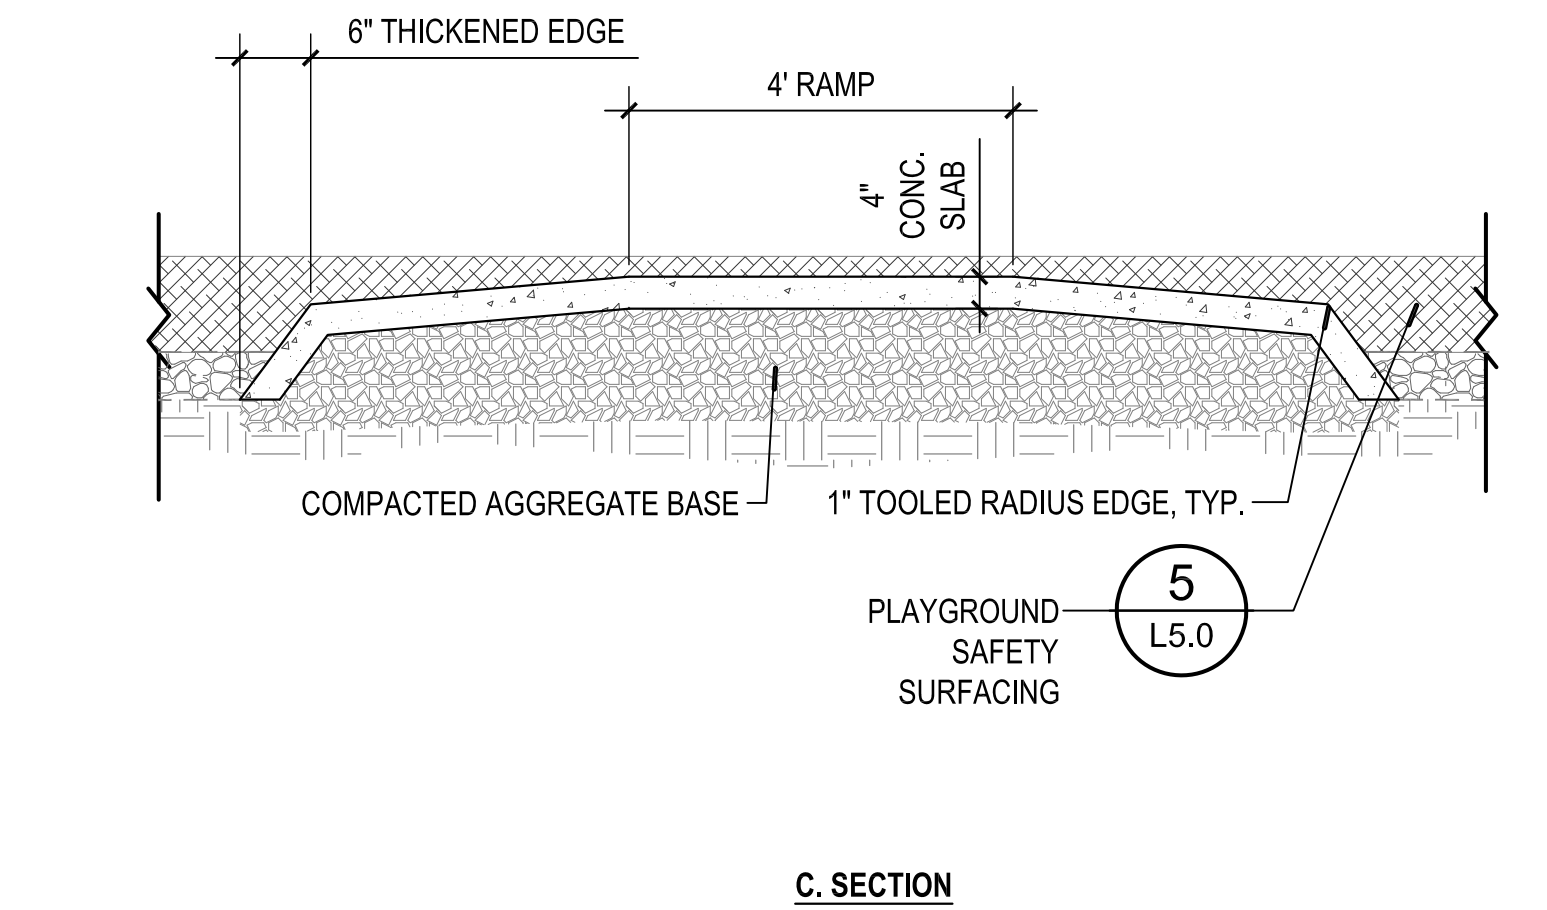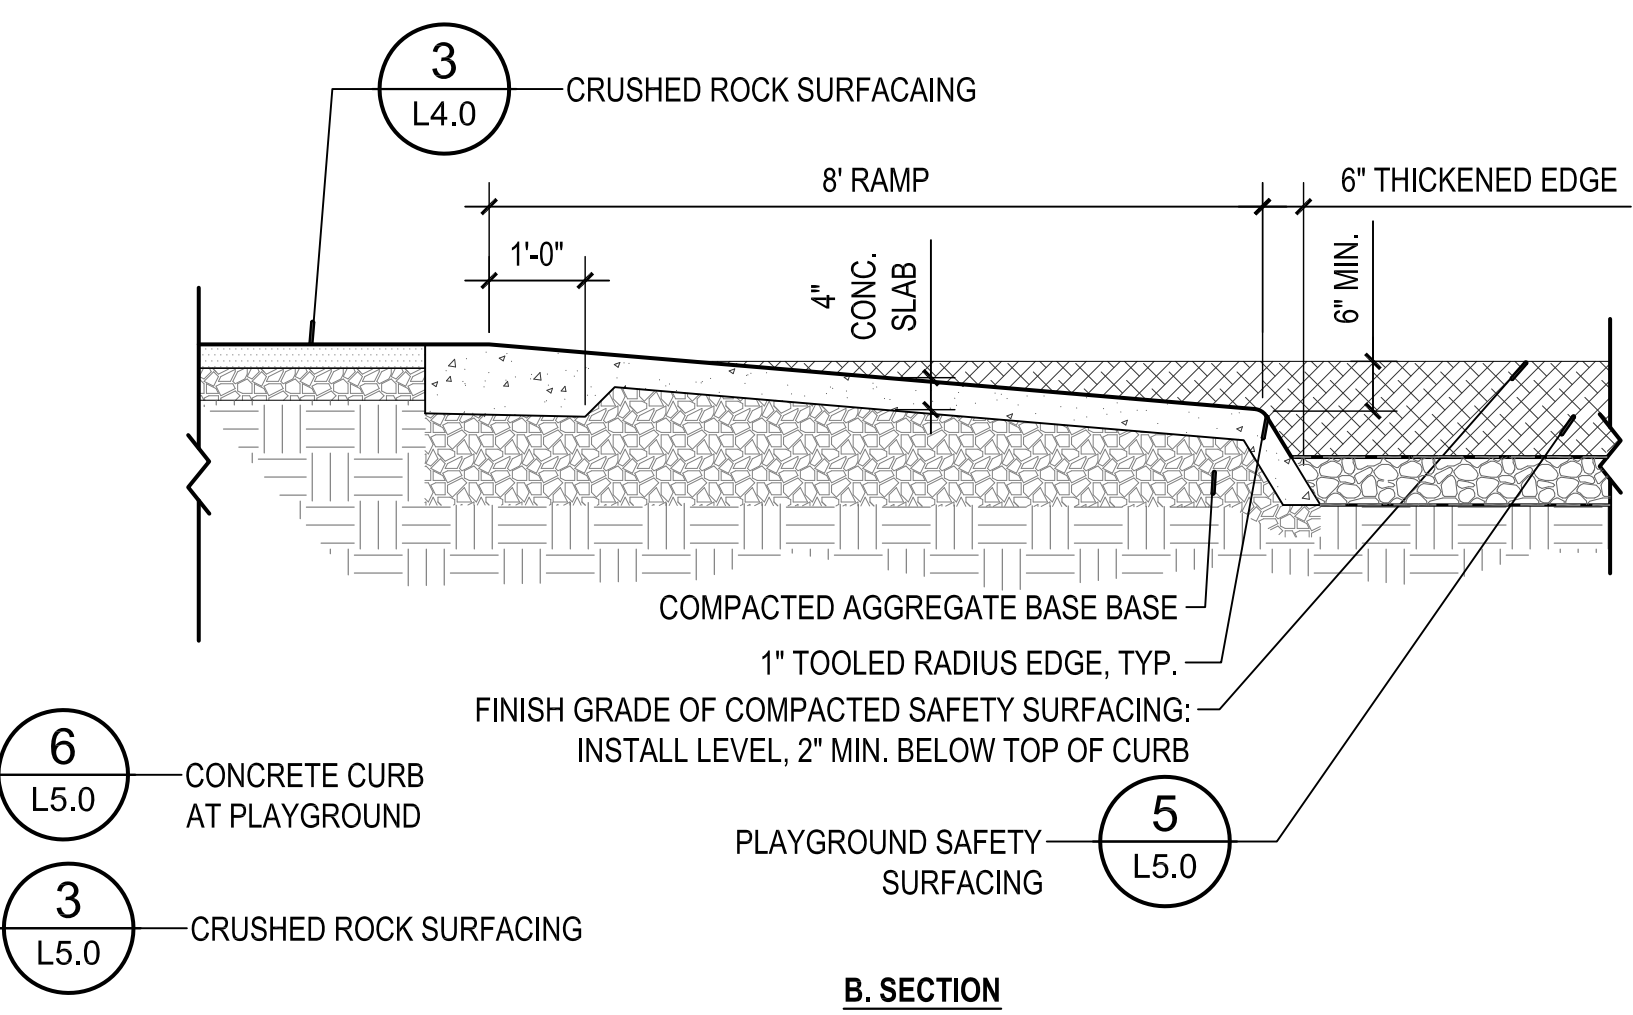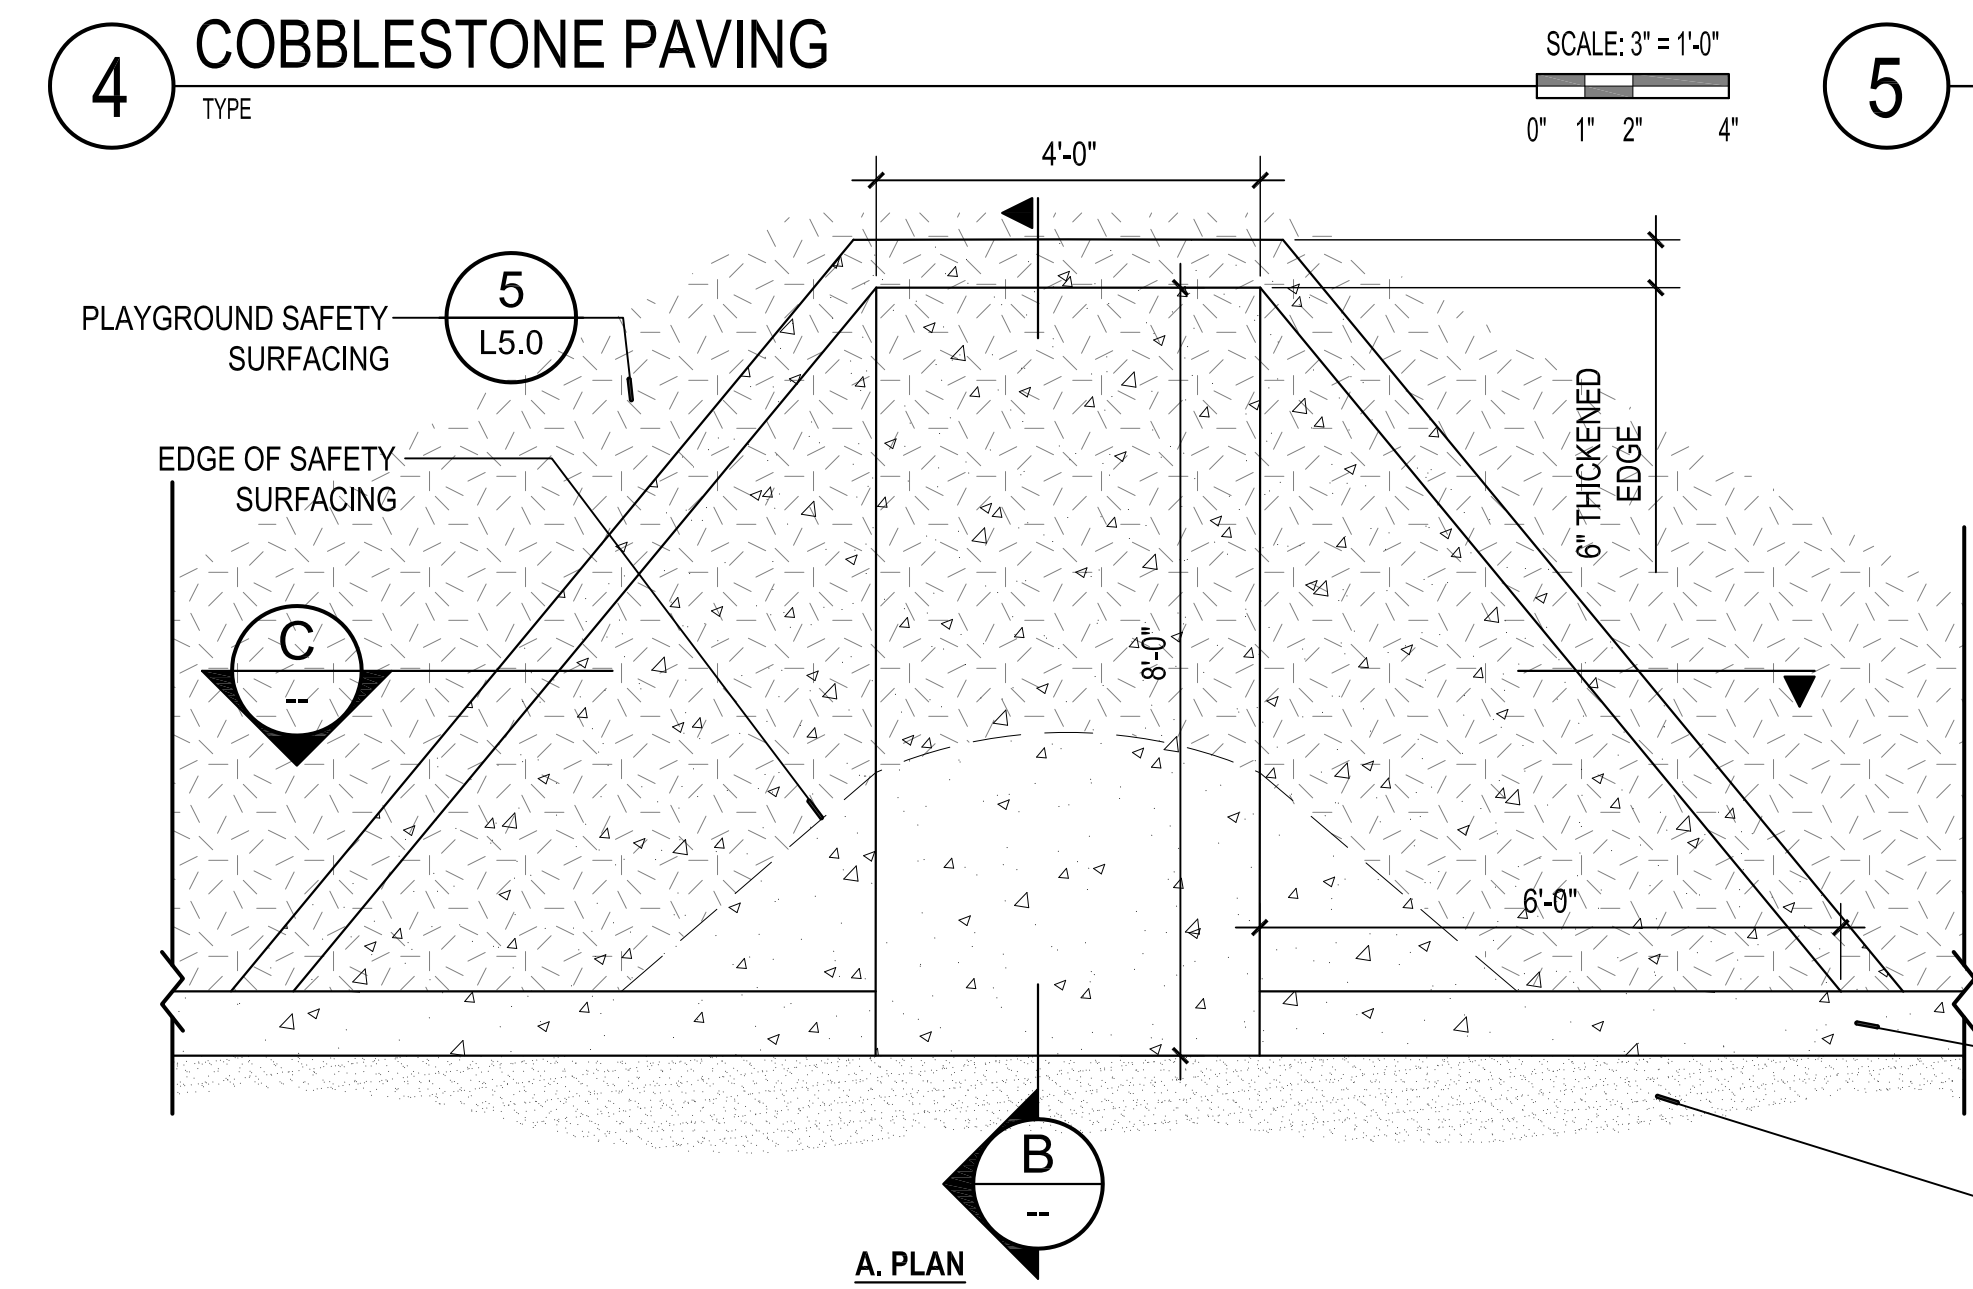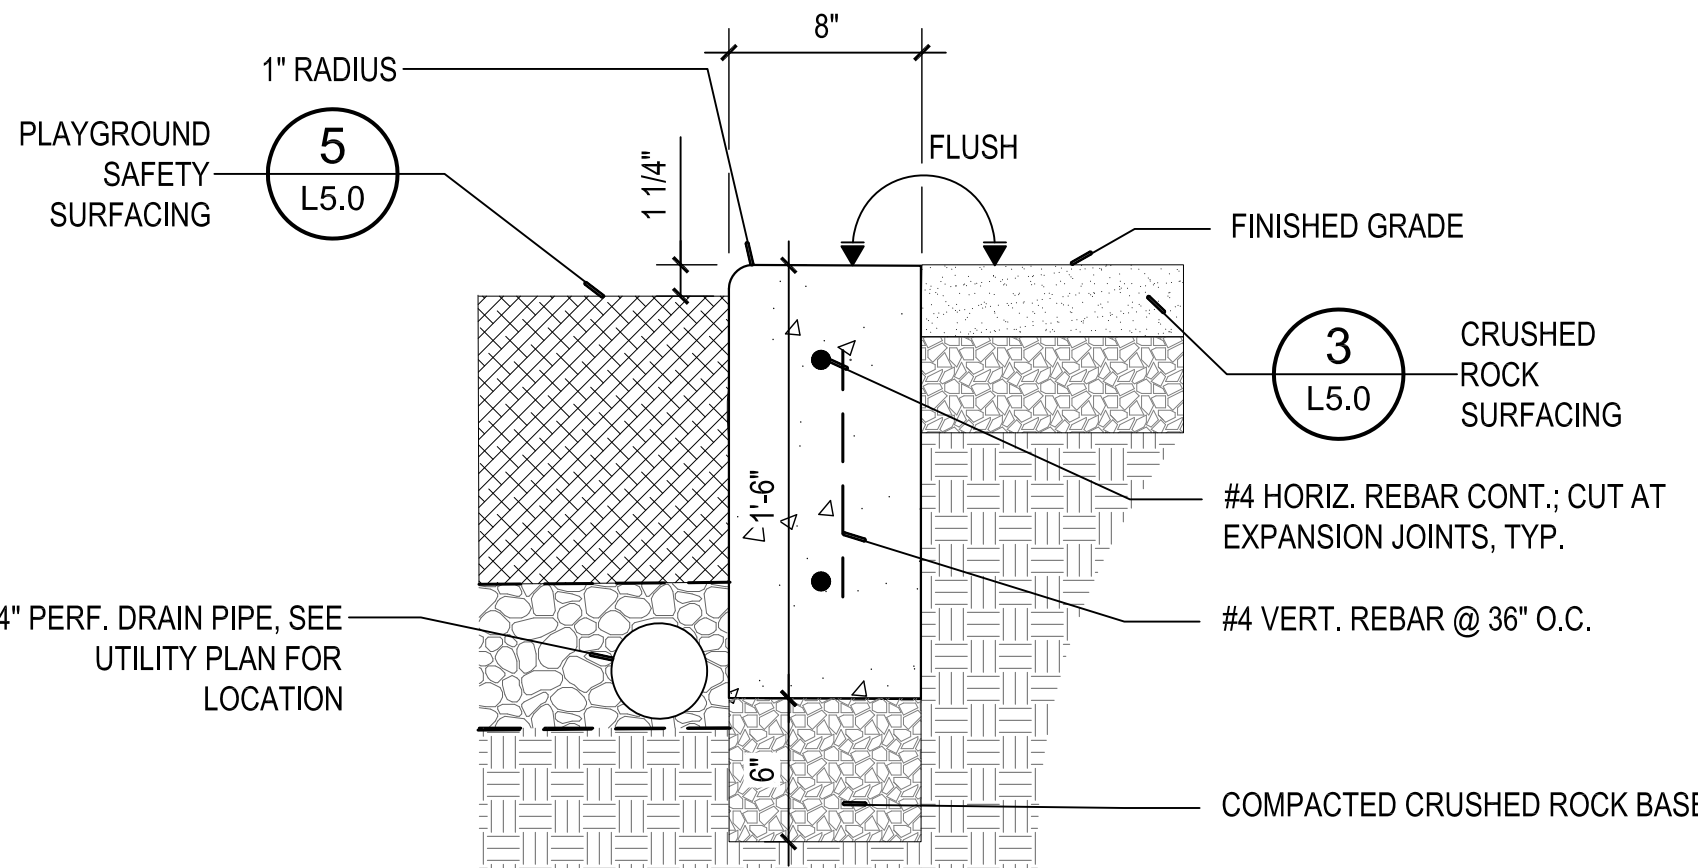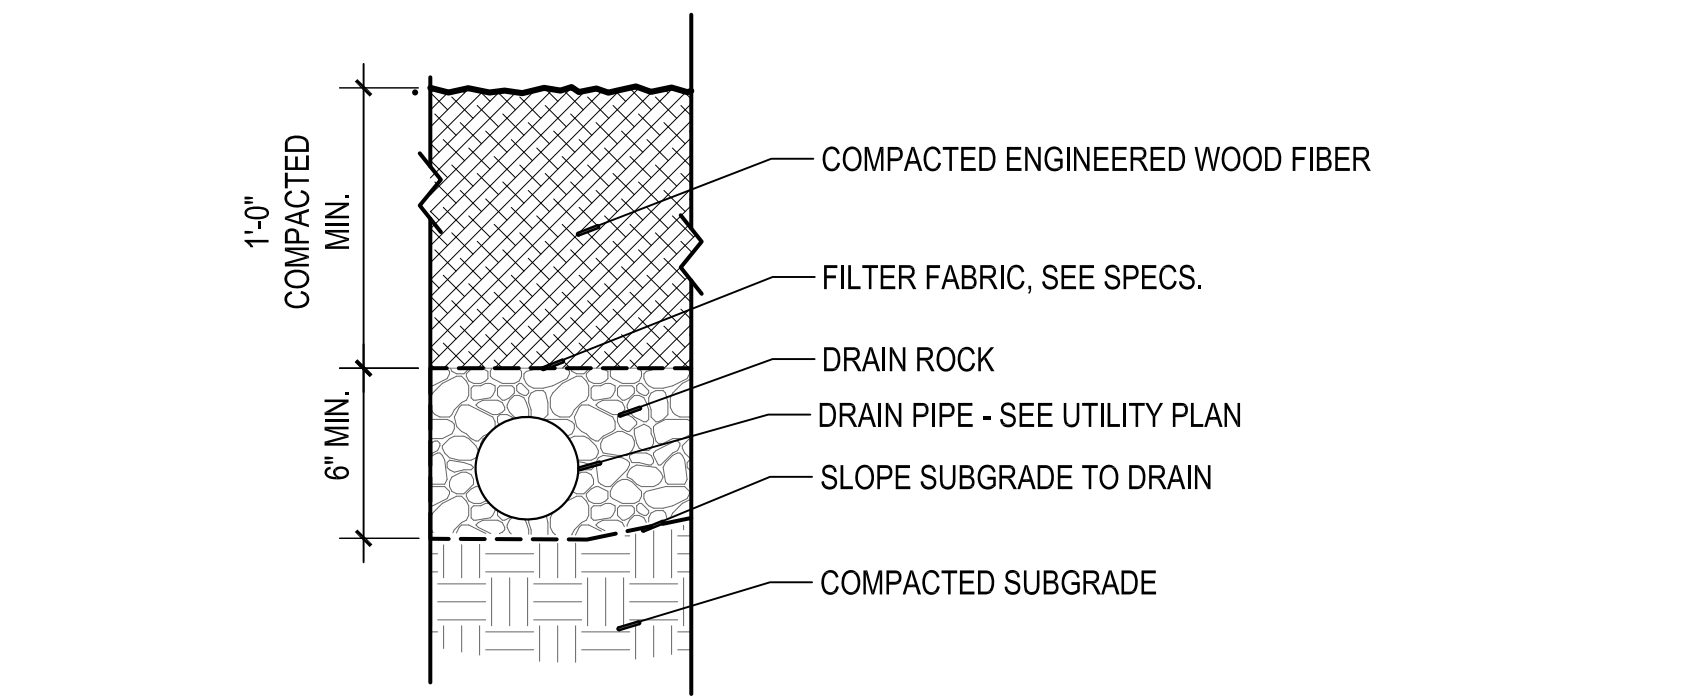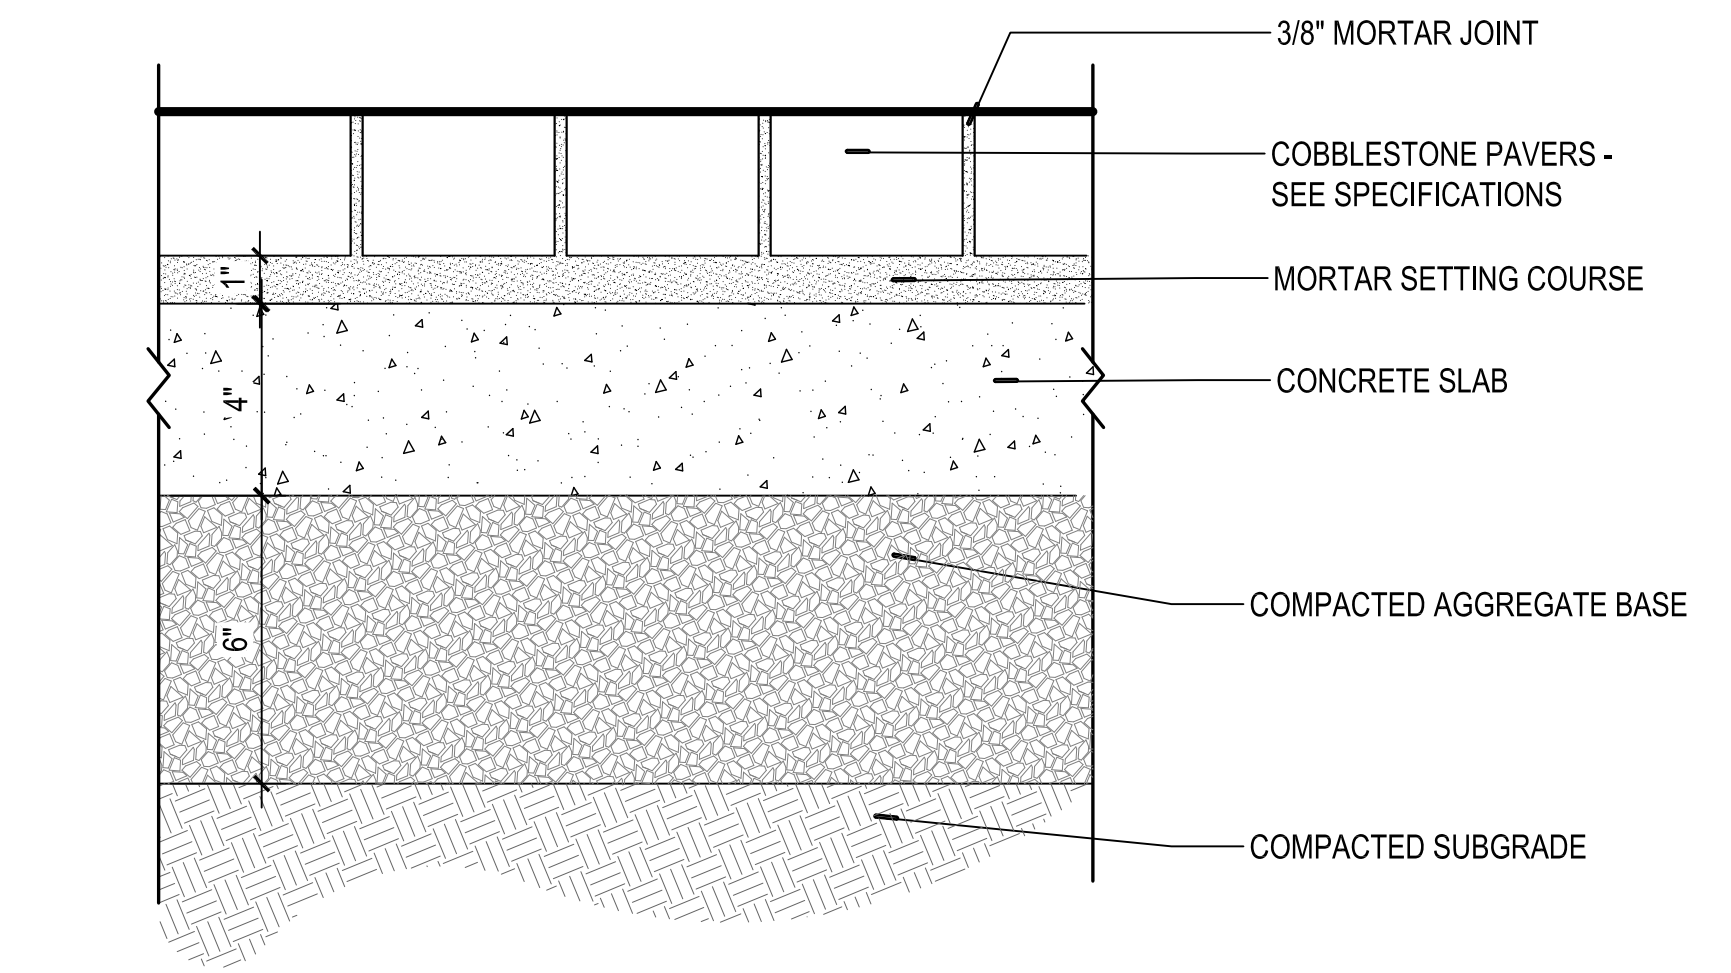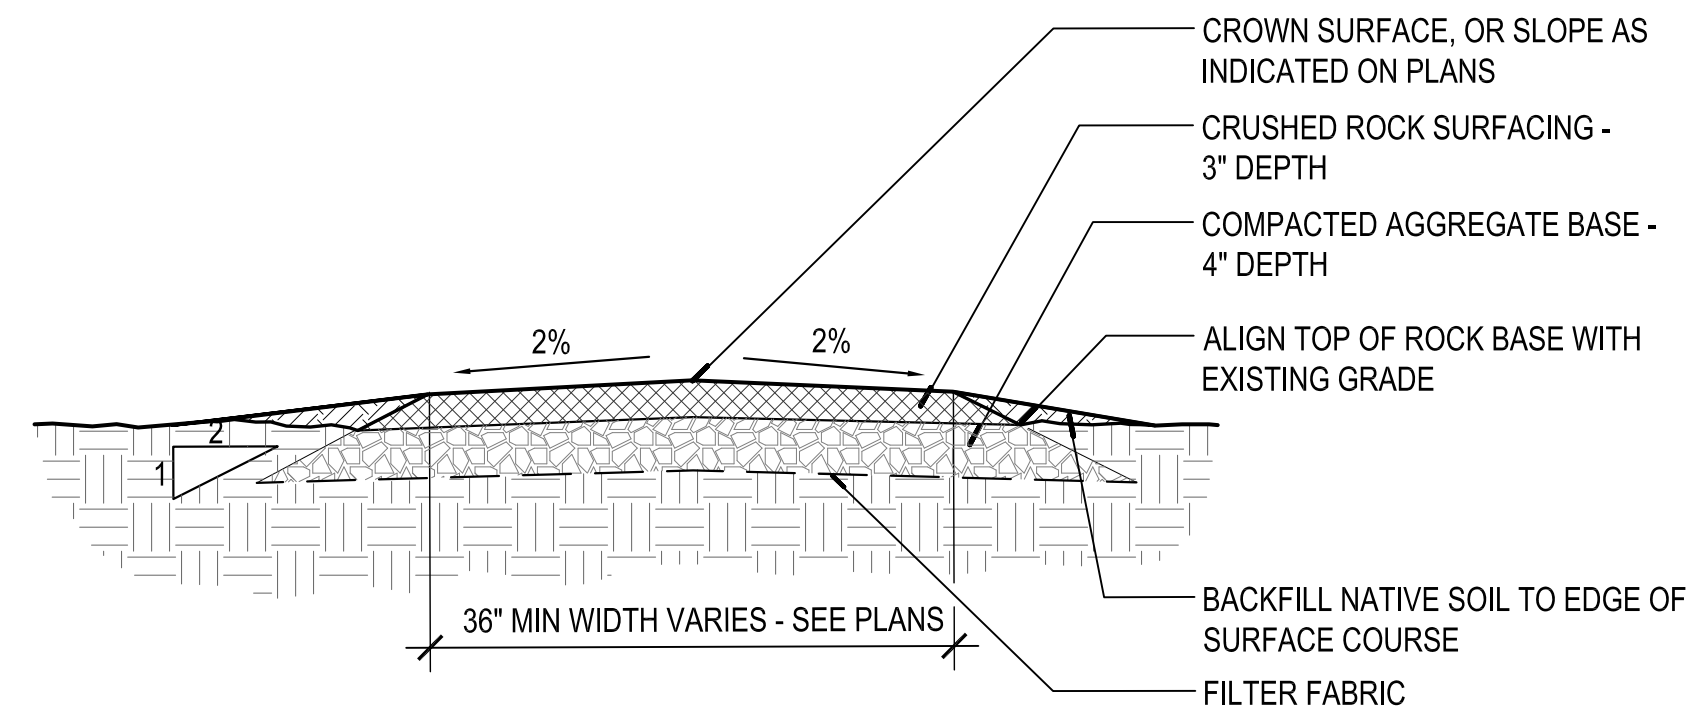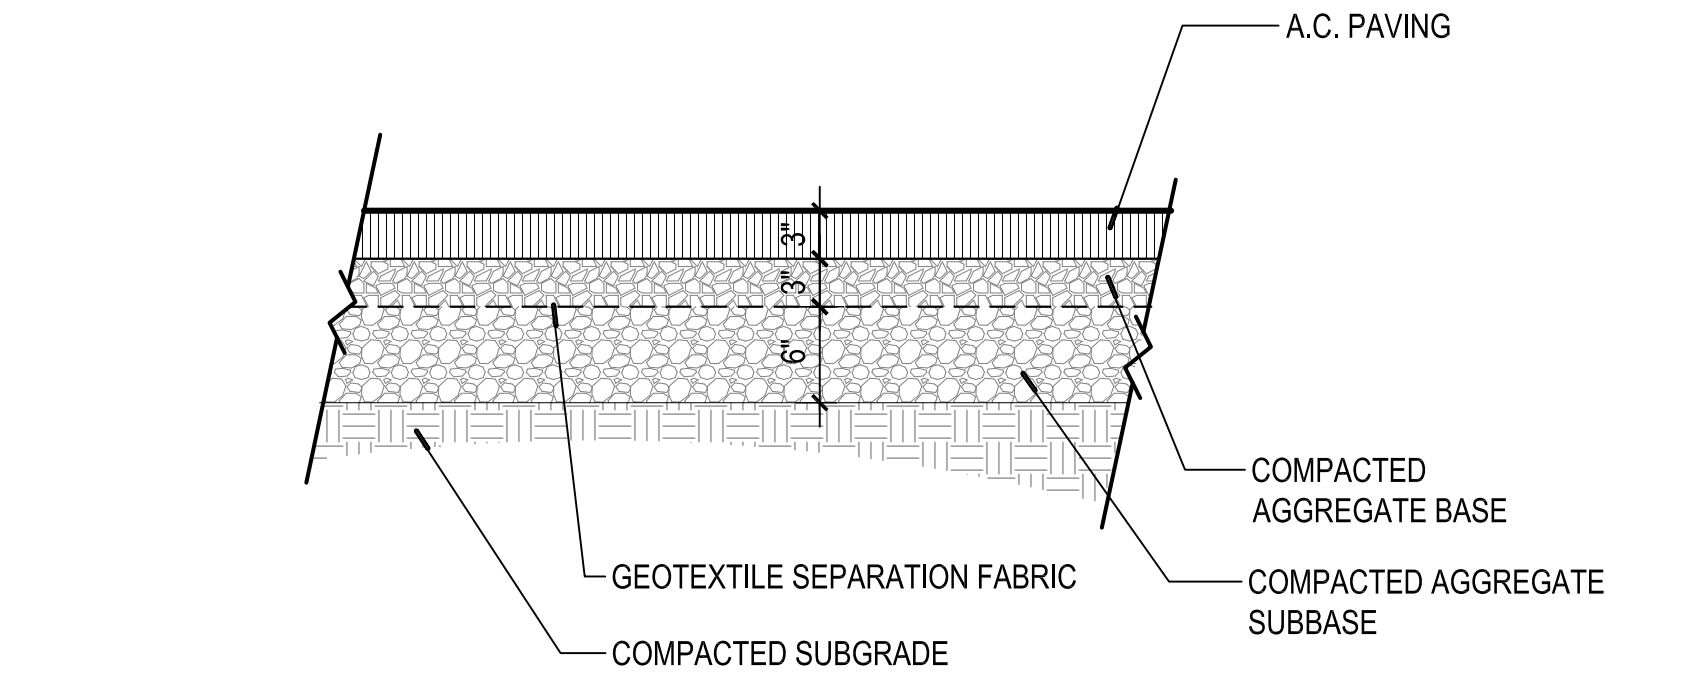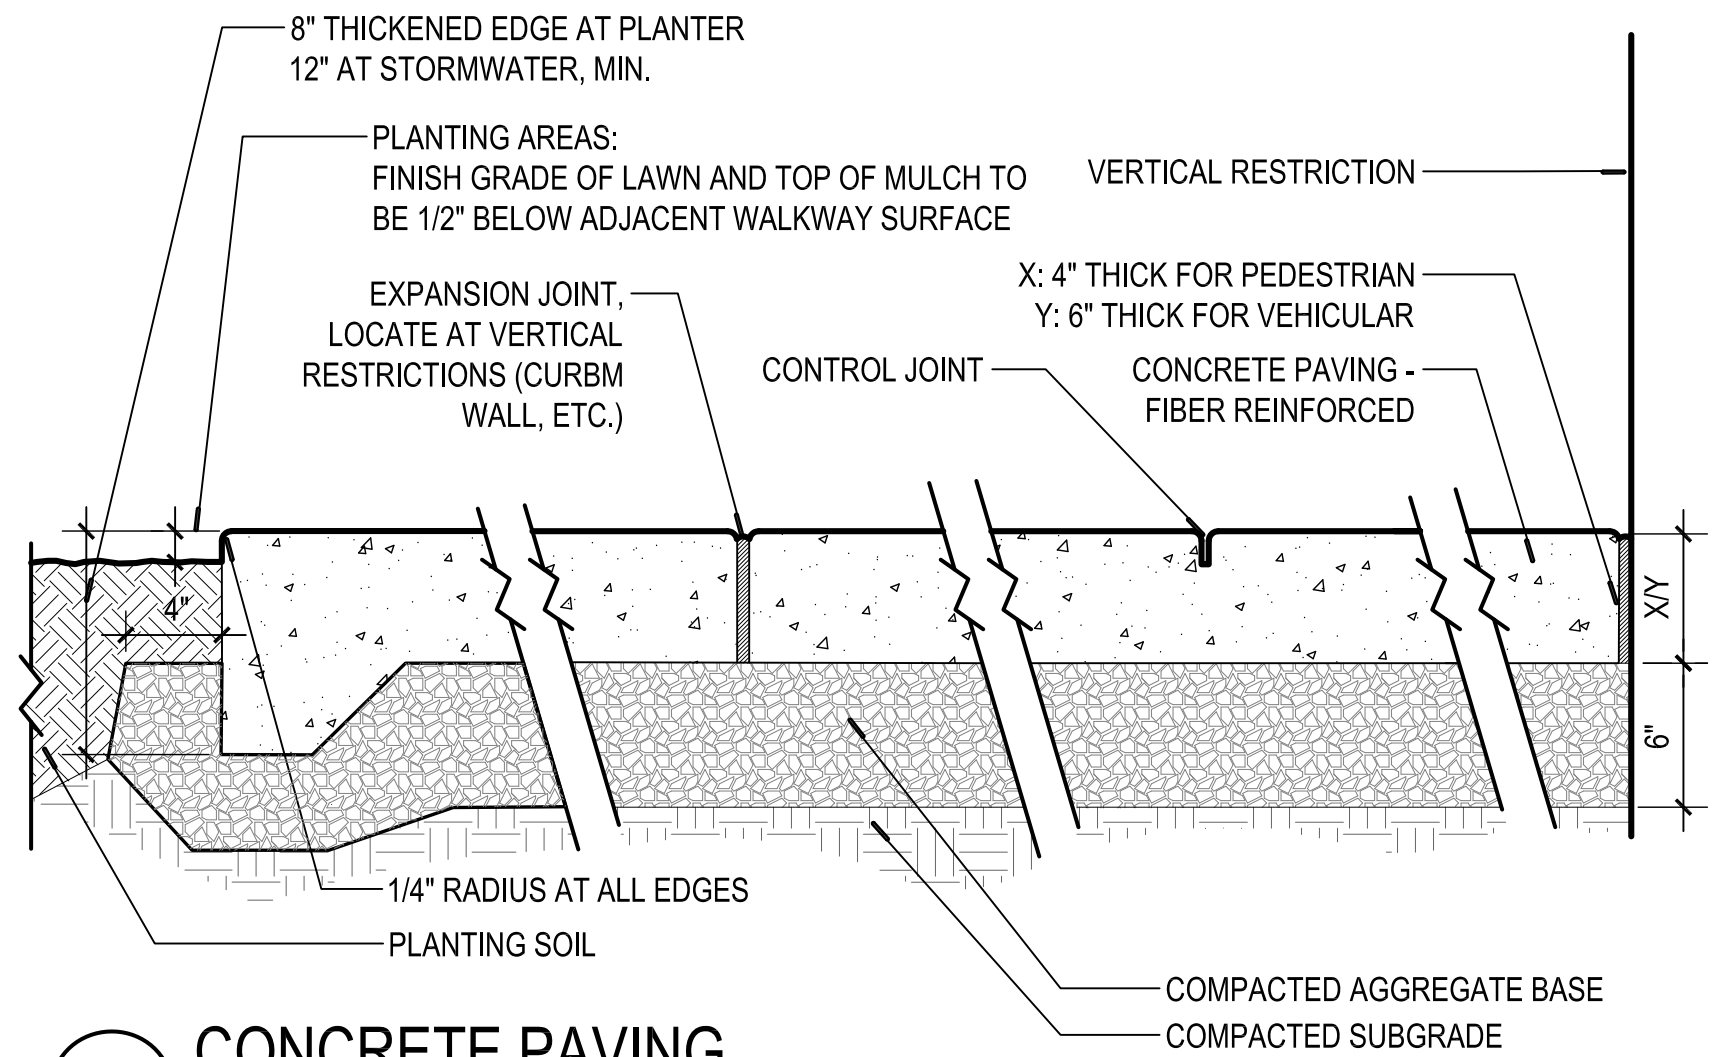

Project: **D.C. Latourette Park**
City of Oregon City
625 Center St
Oregon City, OR 97045
(503) 496-1201
plewis@ordcity.org

Submital: **90% CD's**
Sheet Title: **Site Details**

© GREENWORKS, P.C.
2017. ALL RIGHTS RESERVED
THESE DRAWINGS ARE THE PROPERTY OF GREENWORKS, P.C. AND ARE NOT TO BE USED OR REPRODUCED IN ANY MANNER, EXCEPT WITH THE PRIOR WRITTEN PERMISSION OF GREENWORKS, P.C.
Date: **08-06-19**
Revisions:

Drawn By: **BJ/BJD**
Checked By: **BJ**
Job No. **118081.1**
Approved: **???**


g:\Projects\1180811_la tourette_park\02_production\01_CAD\01_Plot_Sheets\1180811_DETLowg 8/6/2019 2:14 PM

1


1 TRASH RECEPTACLE

SECTION

SCALE: 1/4" = 1'-0"

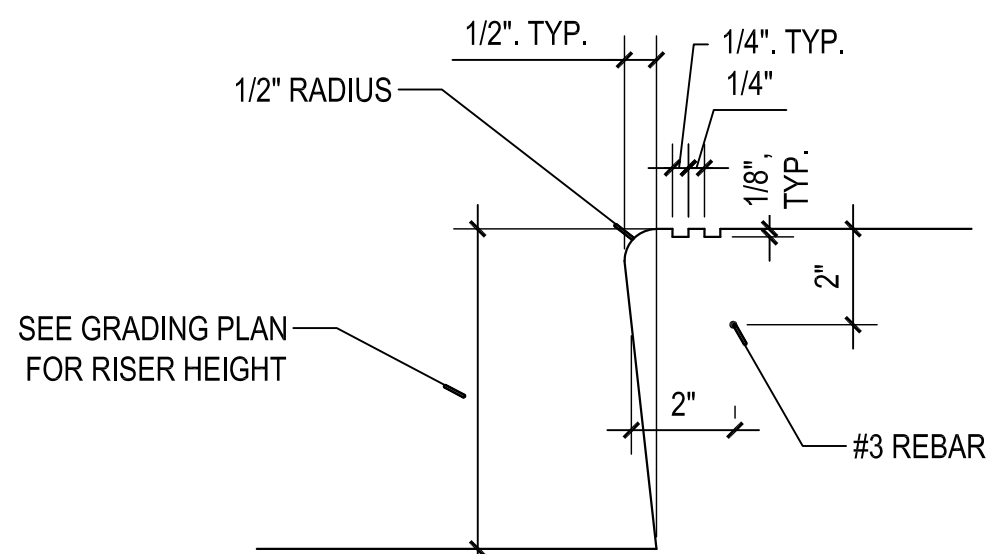

A: STAIR NOSE ENLARGEMENT - NOT TO SCALE

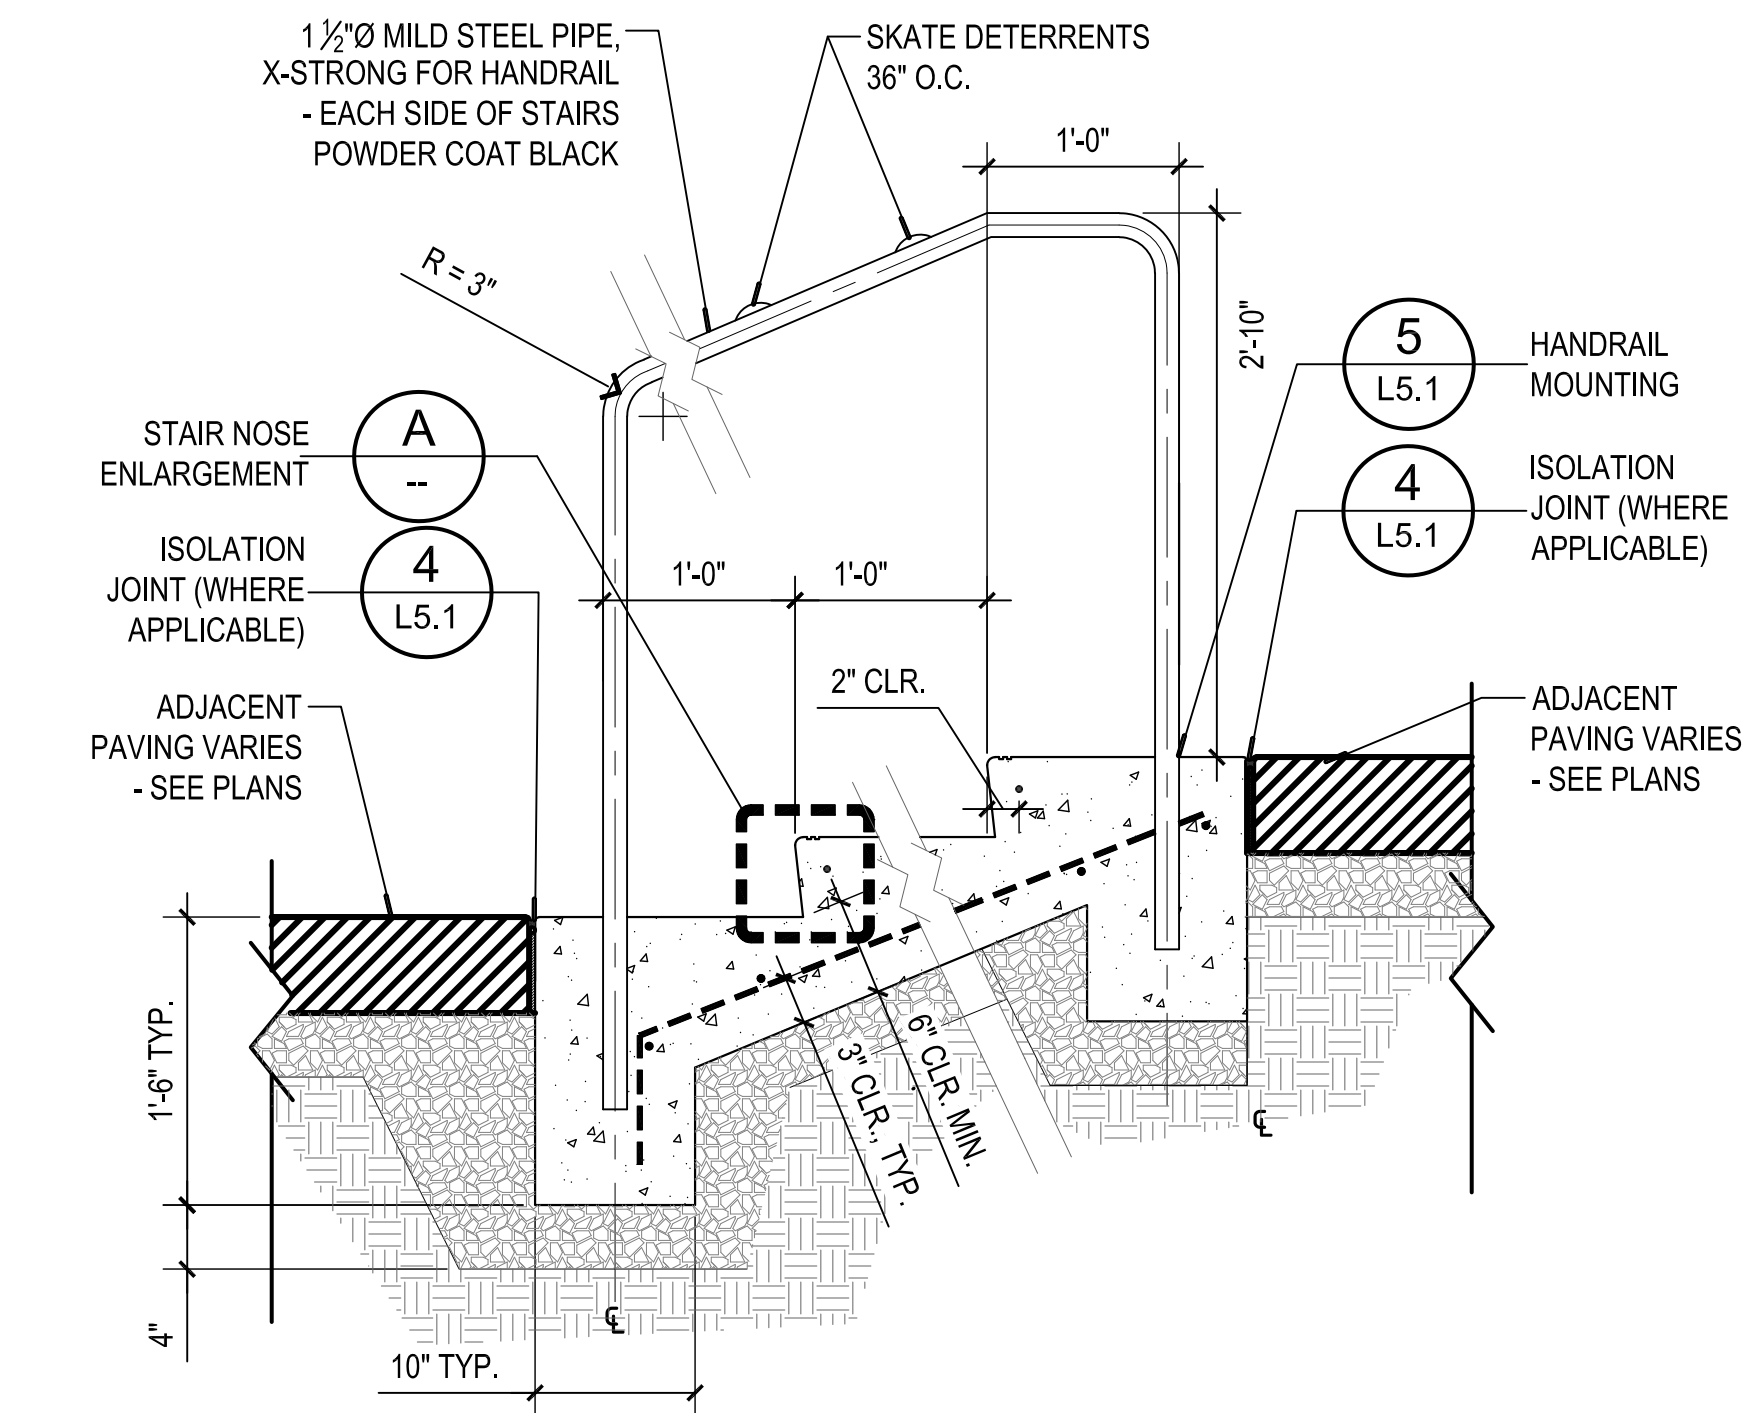

6 CONCRETE STAIRS


TYPE

SCALE: 1" = 1'-0"

2 BIKE RACK

SECTION


SCALE: 1" = 1'-0"

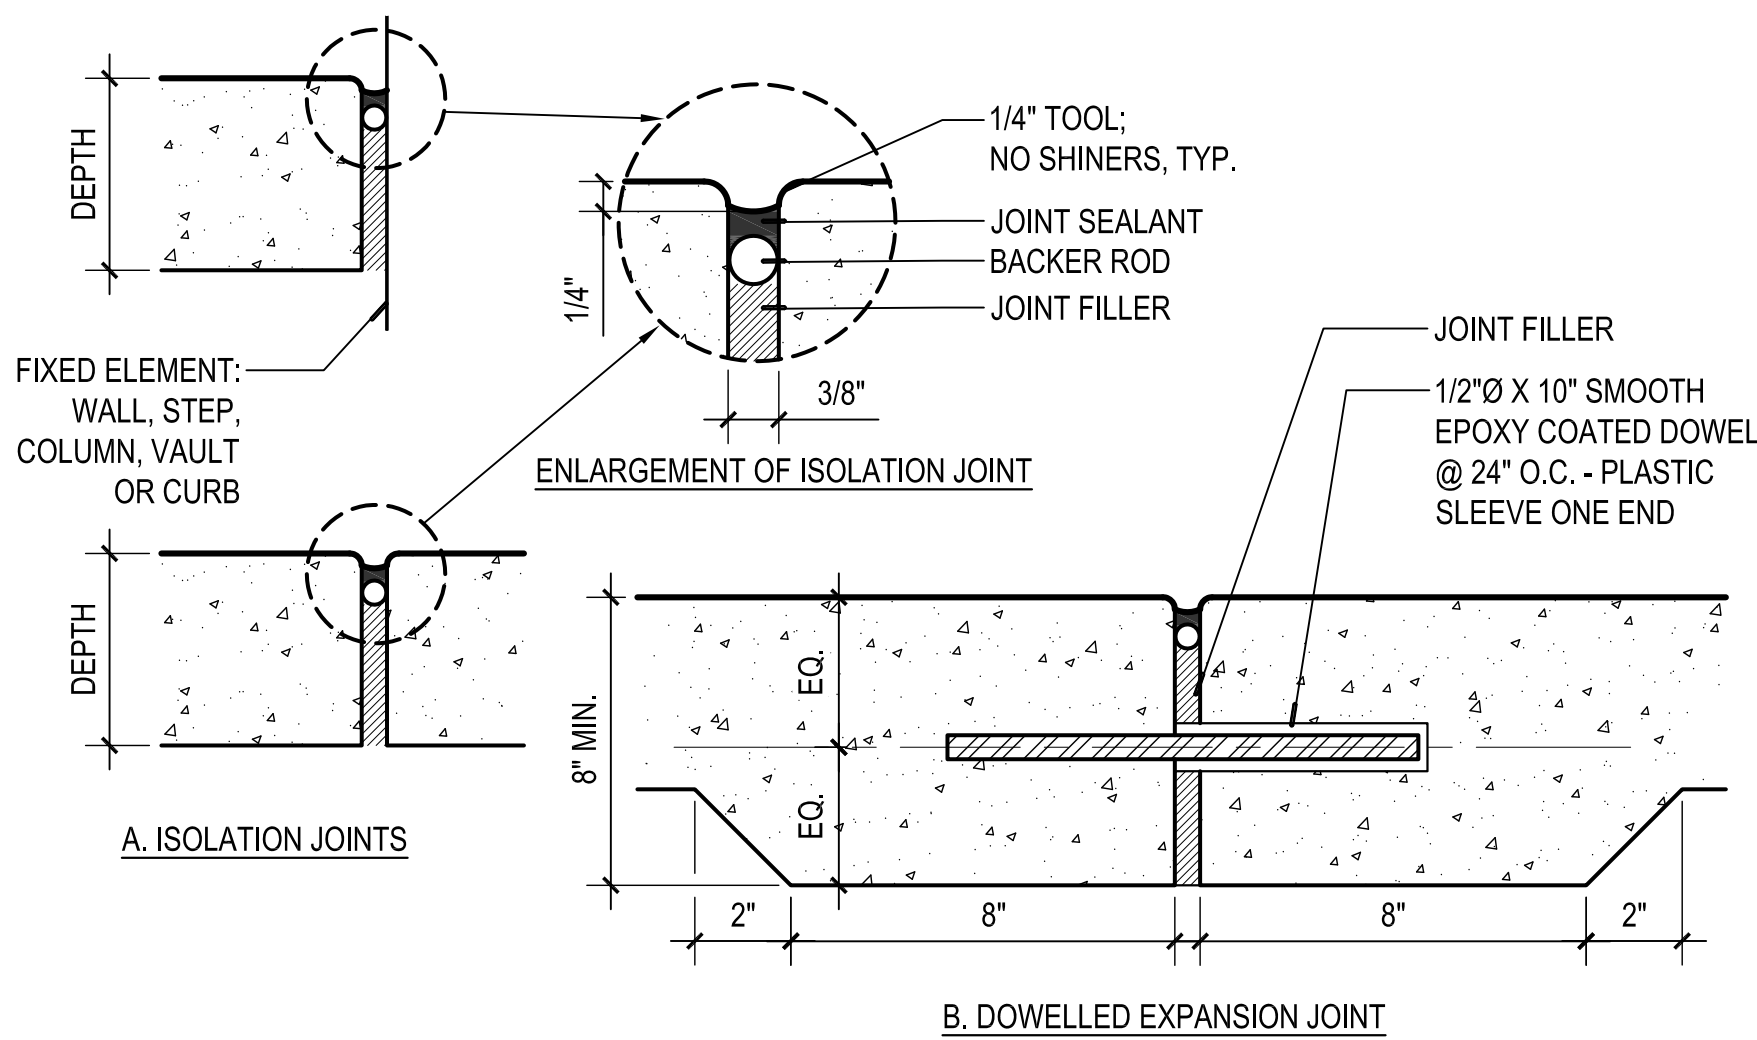

4 ISOLATION AND DOWELLED EXPANSION JOINTS

SECTION

SCALE: 3" = 1'-0"

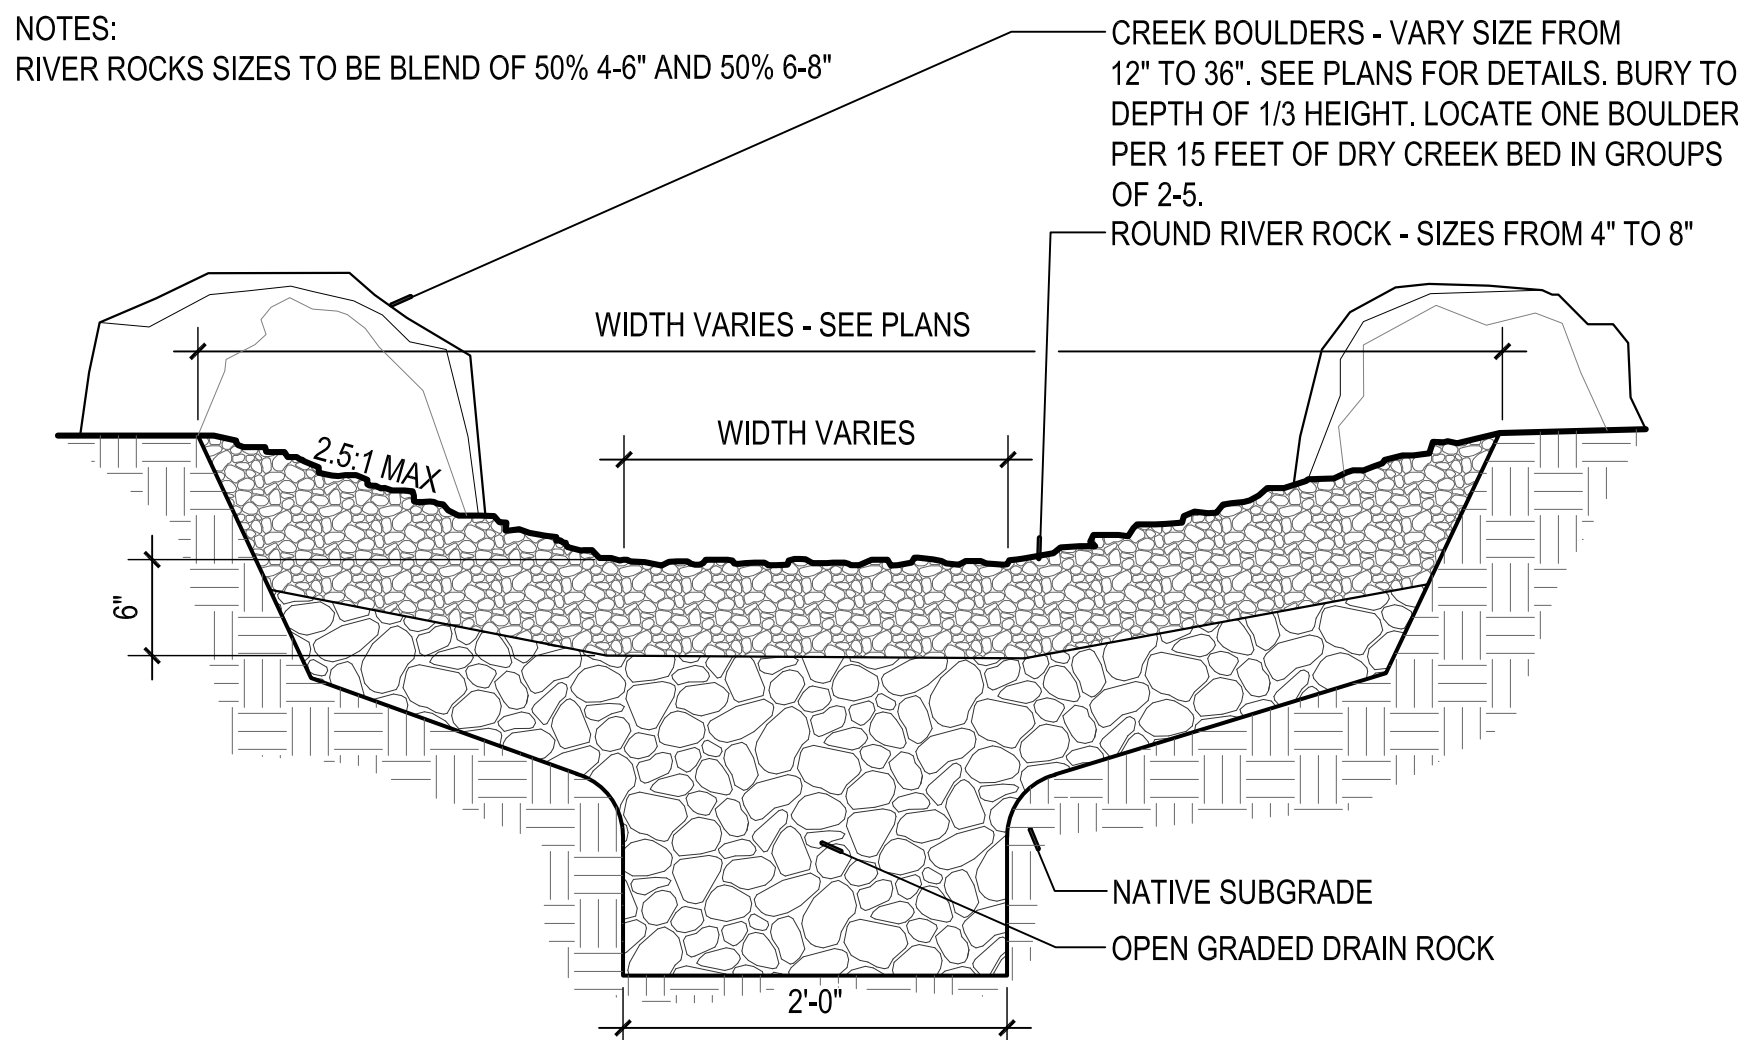

7 DRY CREEK BED


SECTION

SCALE: 1" = 1'-0"

3 BOULDER EMBEDDED AT CONCRETE CURB

SECTION

SCALE: 1" = 1'-0"

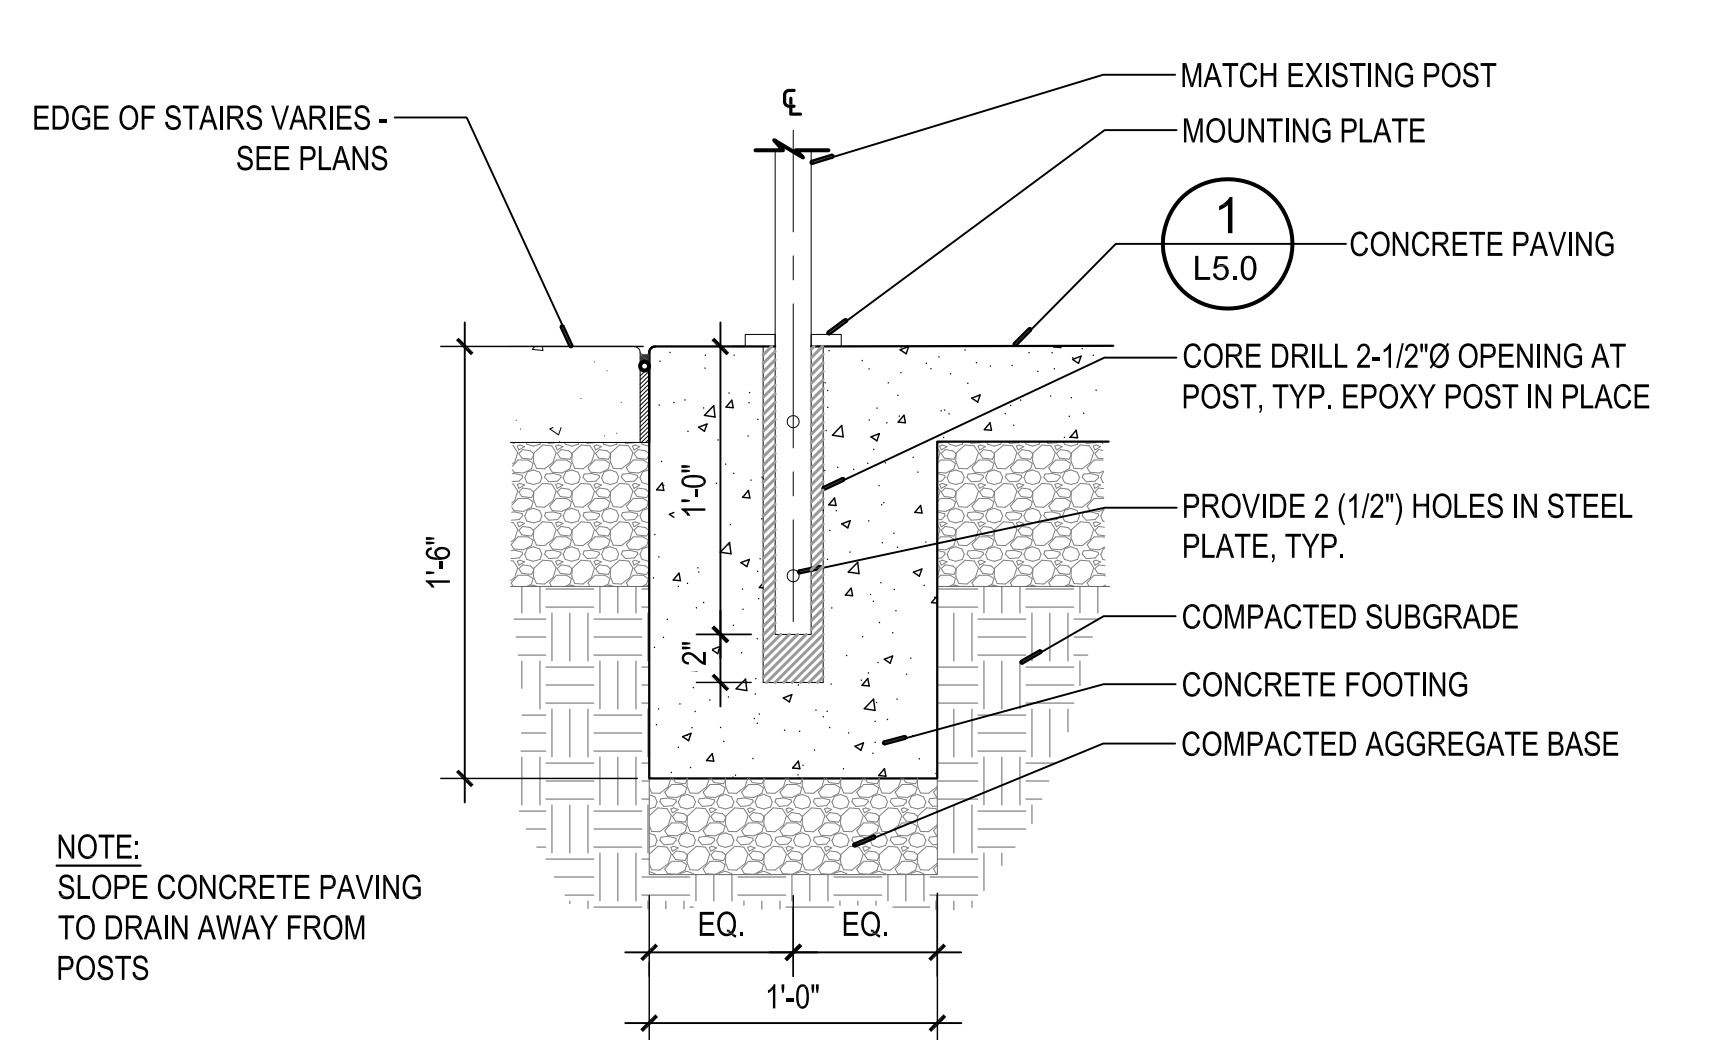


5 HANDRAIL MOUNTING

SECTION

SCALE: 1-1/2" = 1'-0"




g:\Projects\1180811_latourette_park\02_production\01_CAD\01_Plot_Sheets\1180811_DETLowg 8/6/2019 2:14 PM

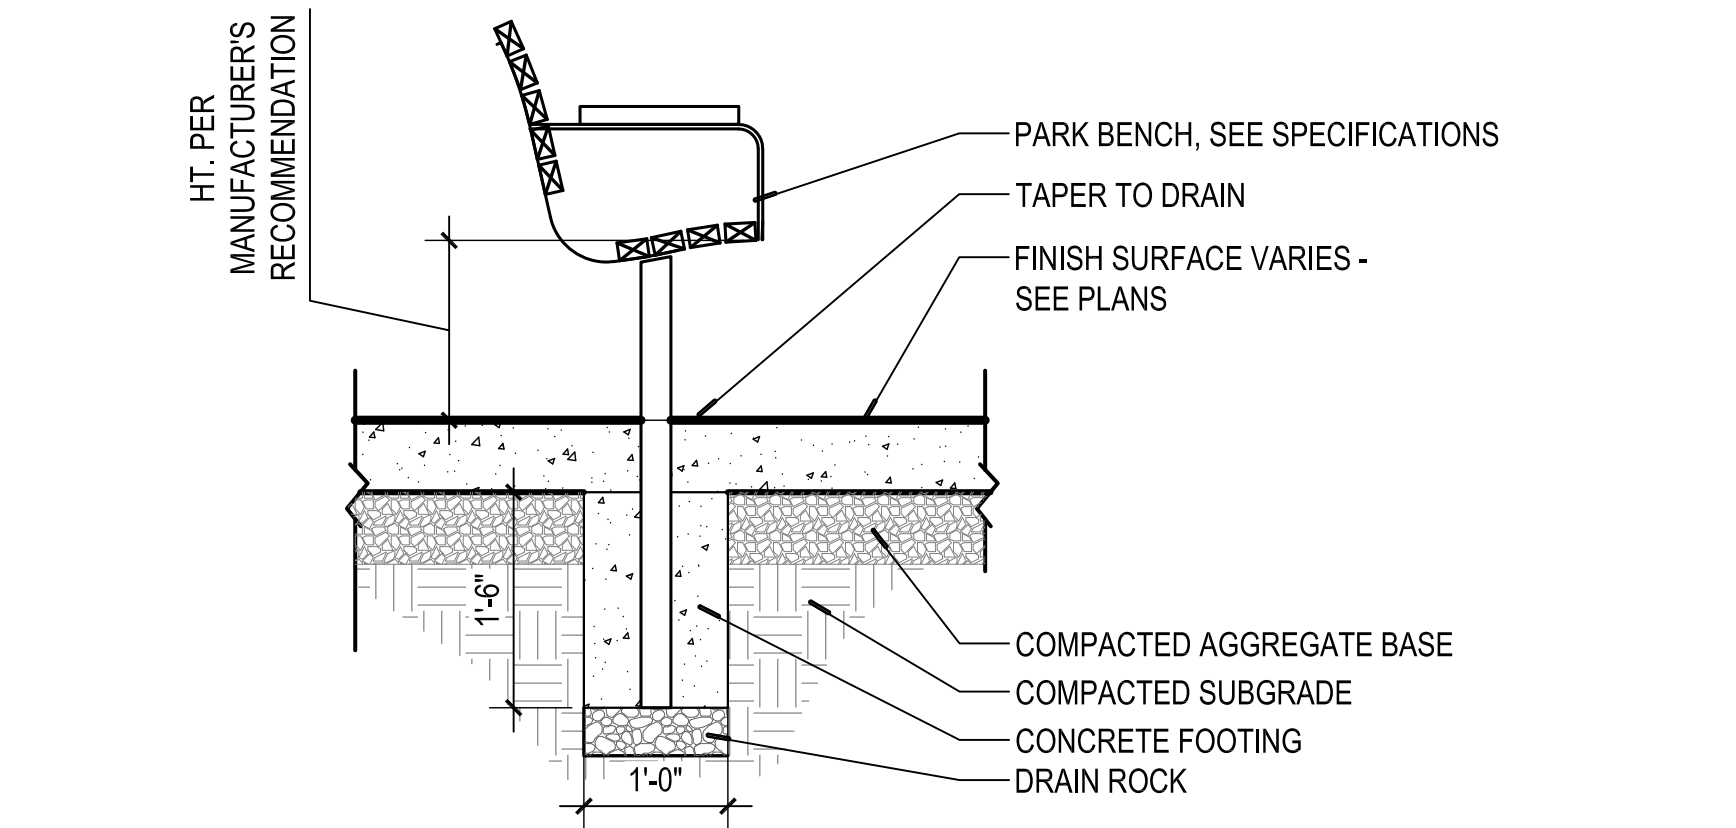

1 STANDARD BENCH

SECTION PLAN


SCALE: 3/4" = 1'-0"

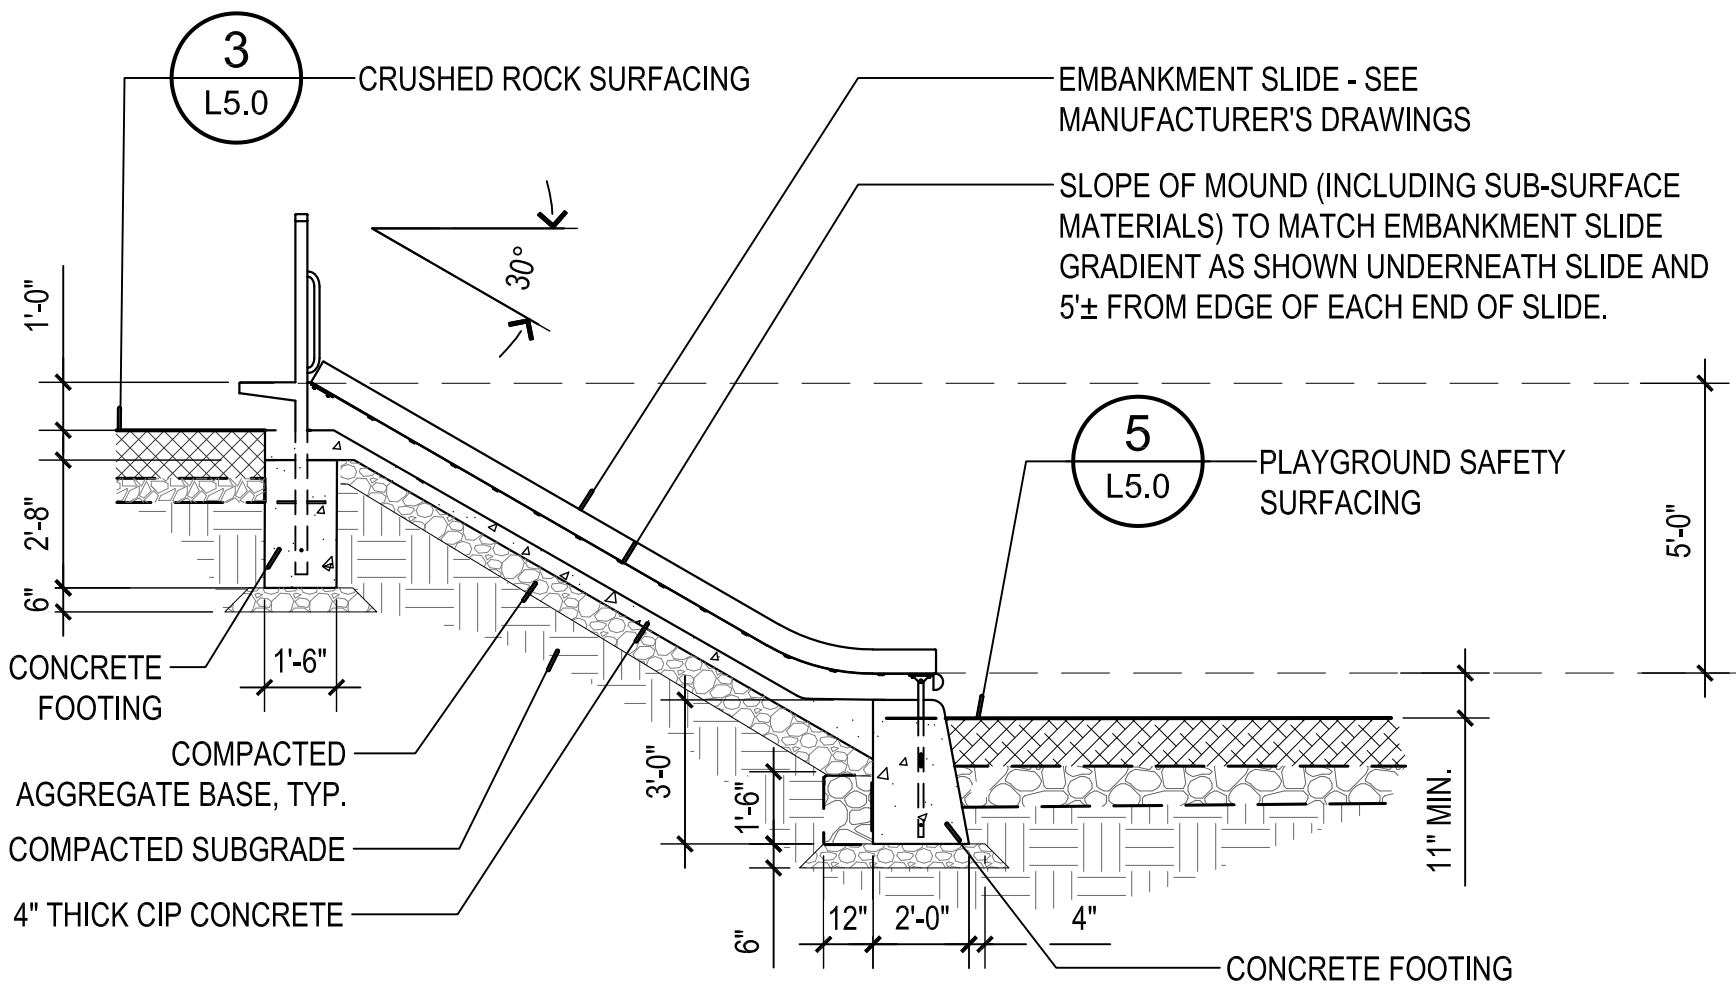

3 EMBANKMENT SLIDE

SECTION

NOT TO SCALE

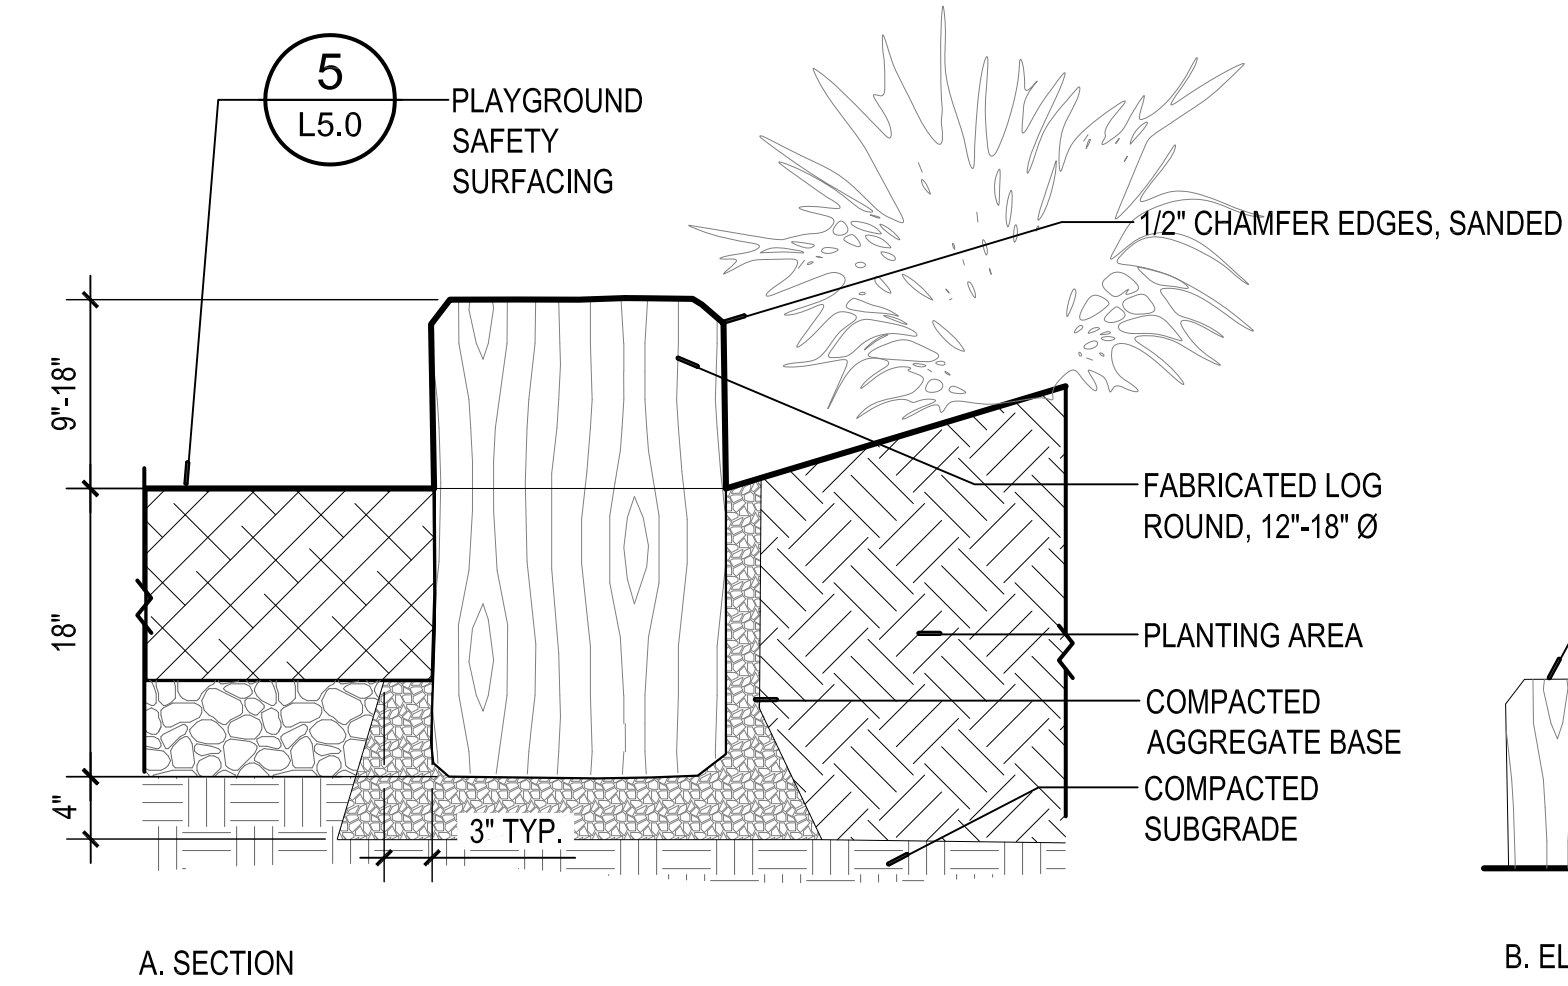

A. SECTION

HEIGHT VARIES FROM LOG TO LOG


CUT 3" FLAT SURFACE WHERE LOG STEPS. ABOUT EACH OTHER AND COVER WITH EXTERIOR WOOD GLUE, REMOVE ANY EXPOSED GLUE.

B. ELEVATION

6 LOG EDGER - VERTICAL

SECTION / ELEVATION

0" 3" 6" 12"

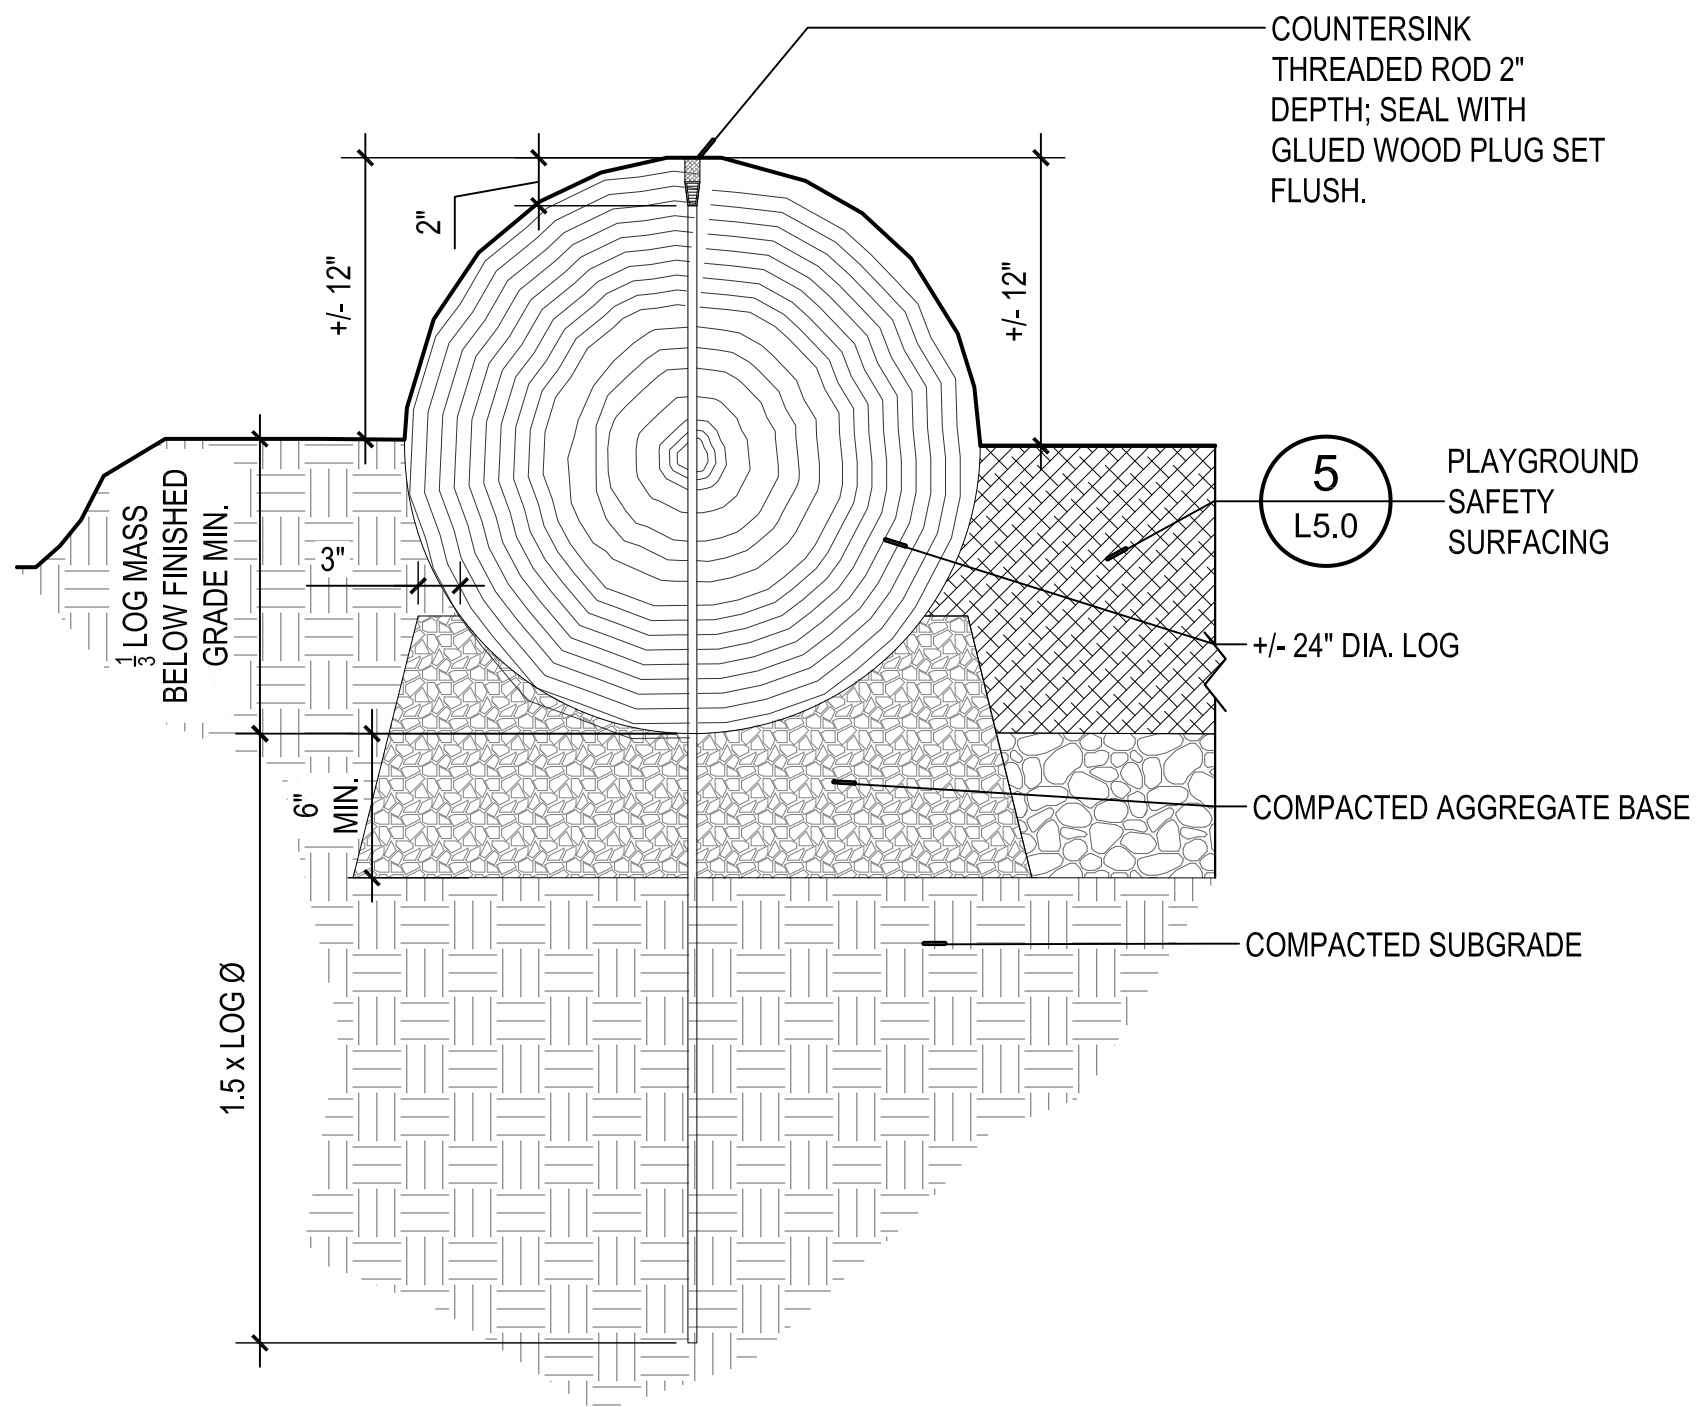


4 LOG EDGER - HORIZONTAL

SECTION

NOT TO SCALE


- NOTES:
- BURY A MIN. OF 1/3 OF OVERALL DIAMETER OF BOULDER BELOW GRADE. BOULDER MUST REST IN STABLE POSITION FULLY SUPPORTING ITS OWN WEIGHT. SUBGRADE AND SURROUNDING SOIL MUST BE STABLE AND CAPABLE OF SUPPORTING BOULDERS WITHOUT SETTLING. BOULDERS MUST BE SECURE
 - GROUP BOULDERS AS SHOWN ON PLANS.
 - COORDINATE LAYOUT IN FIELD WITH OWNER'S REPRESENTATIVE

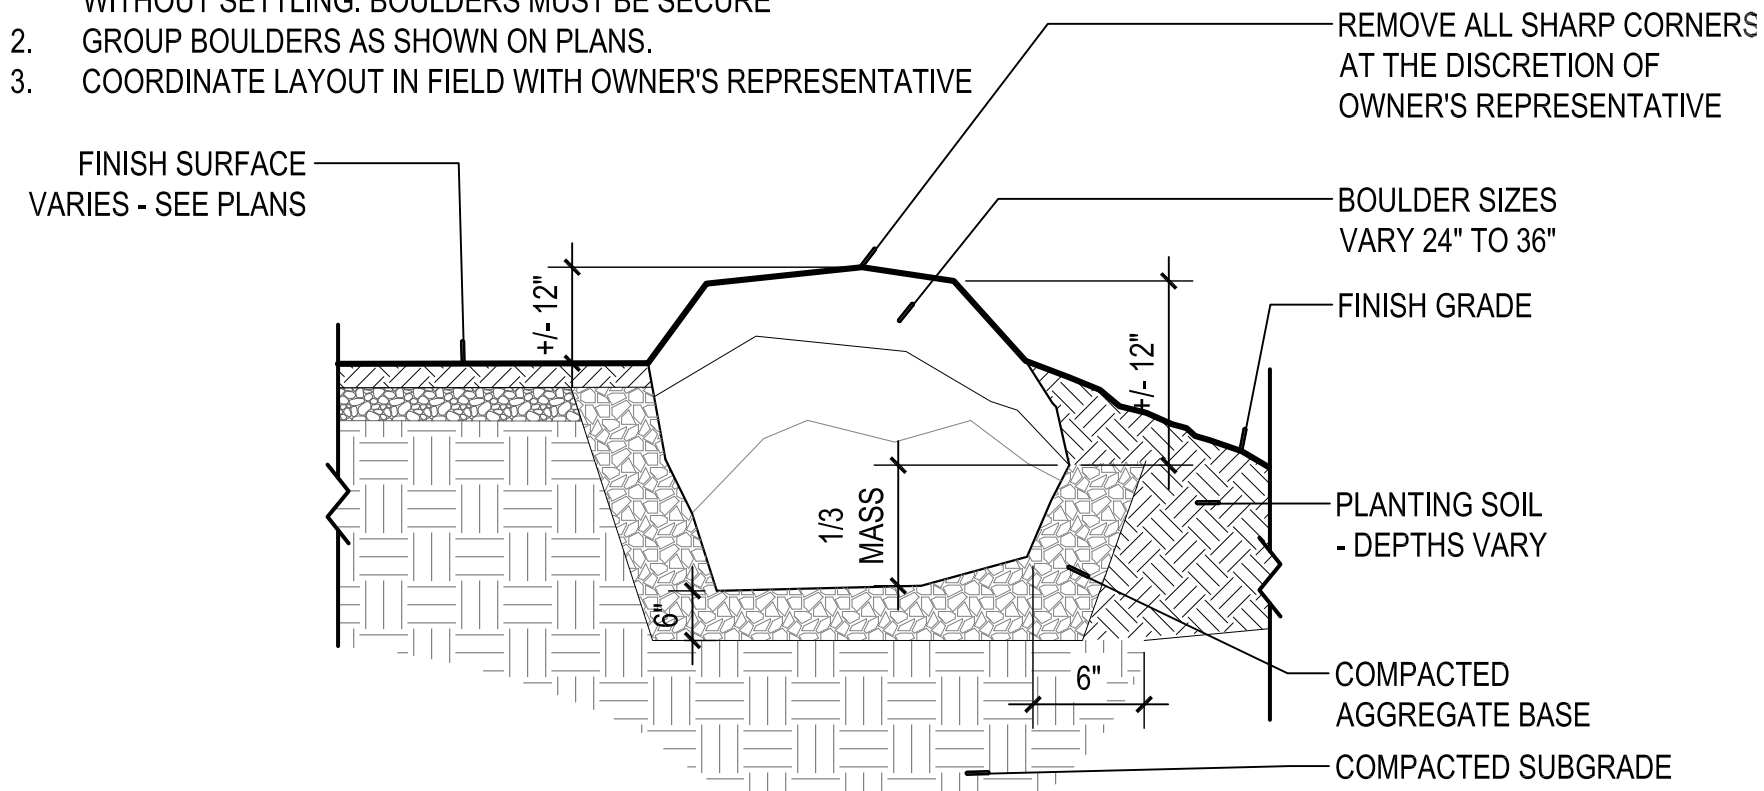

2 EDGE BOULDERS: PAVING-PLANTING

SECTION


NOT TO SCALE

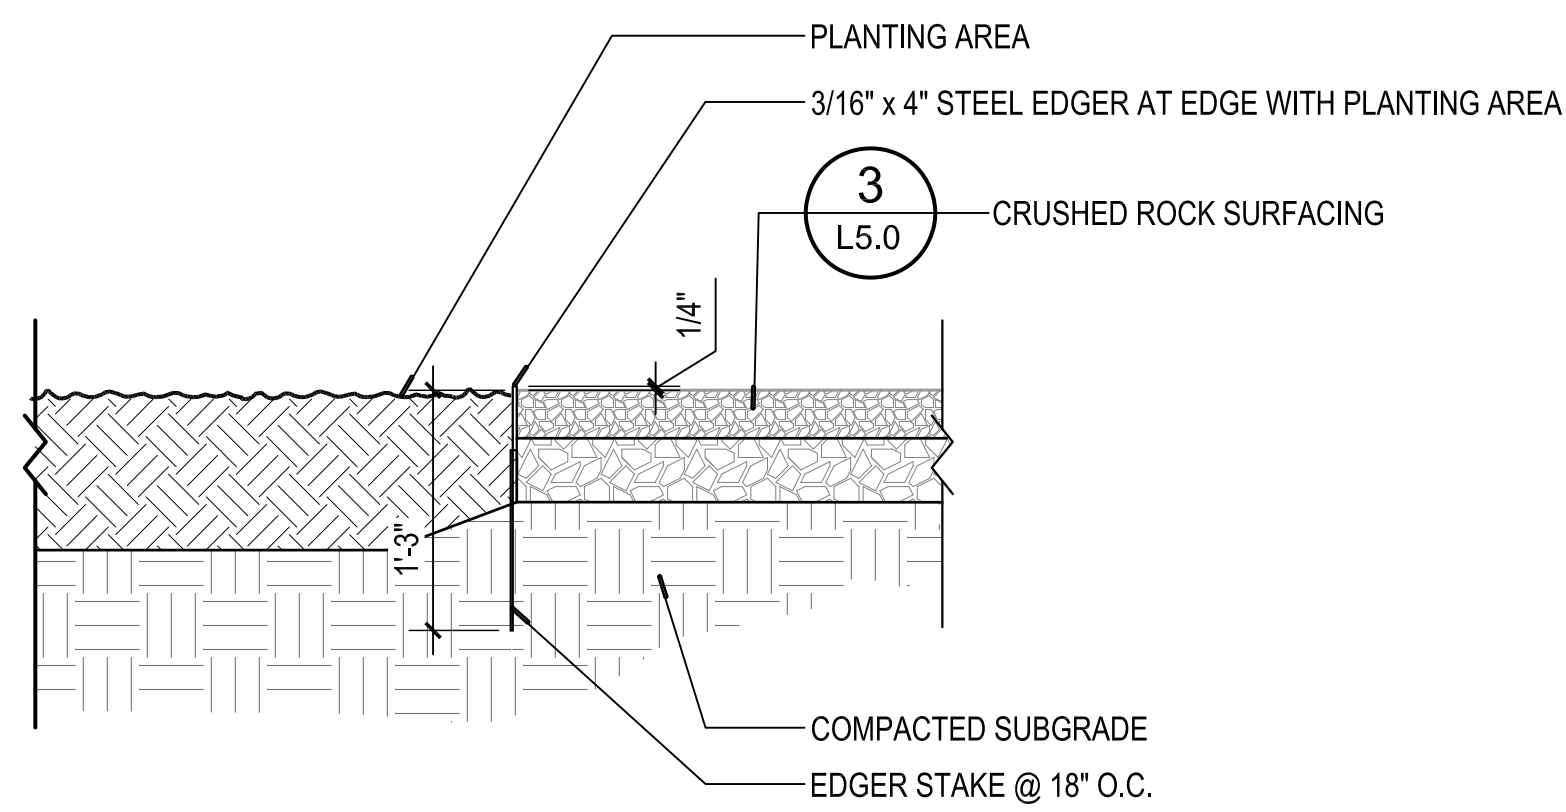

5 METAL EDGE

SECTION

SCALE: 1" = 1'-0"






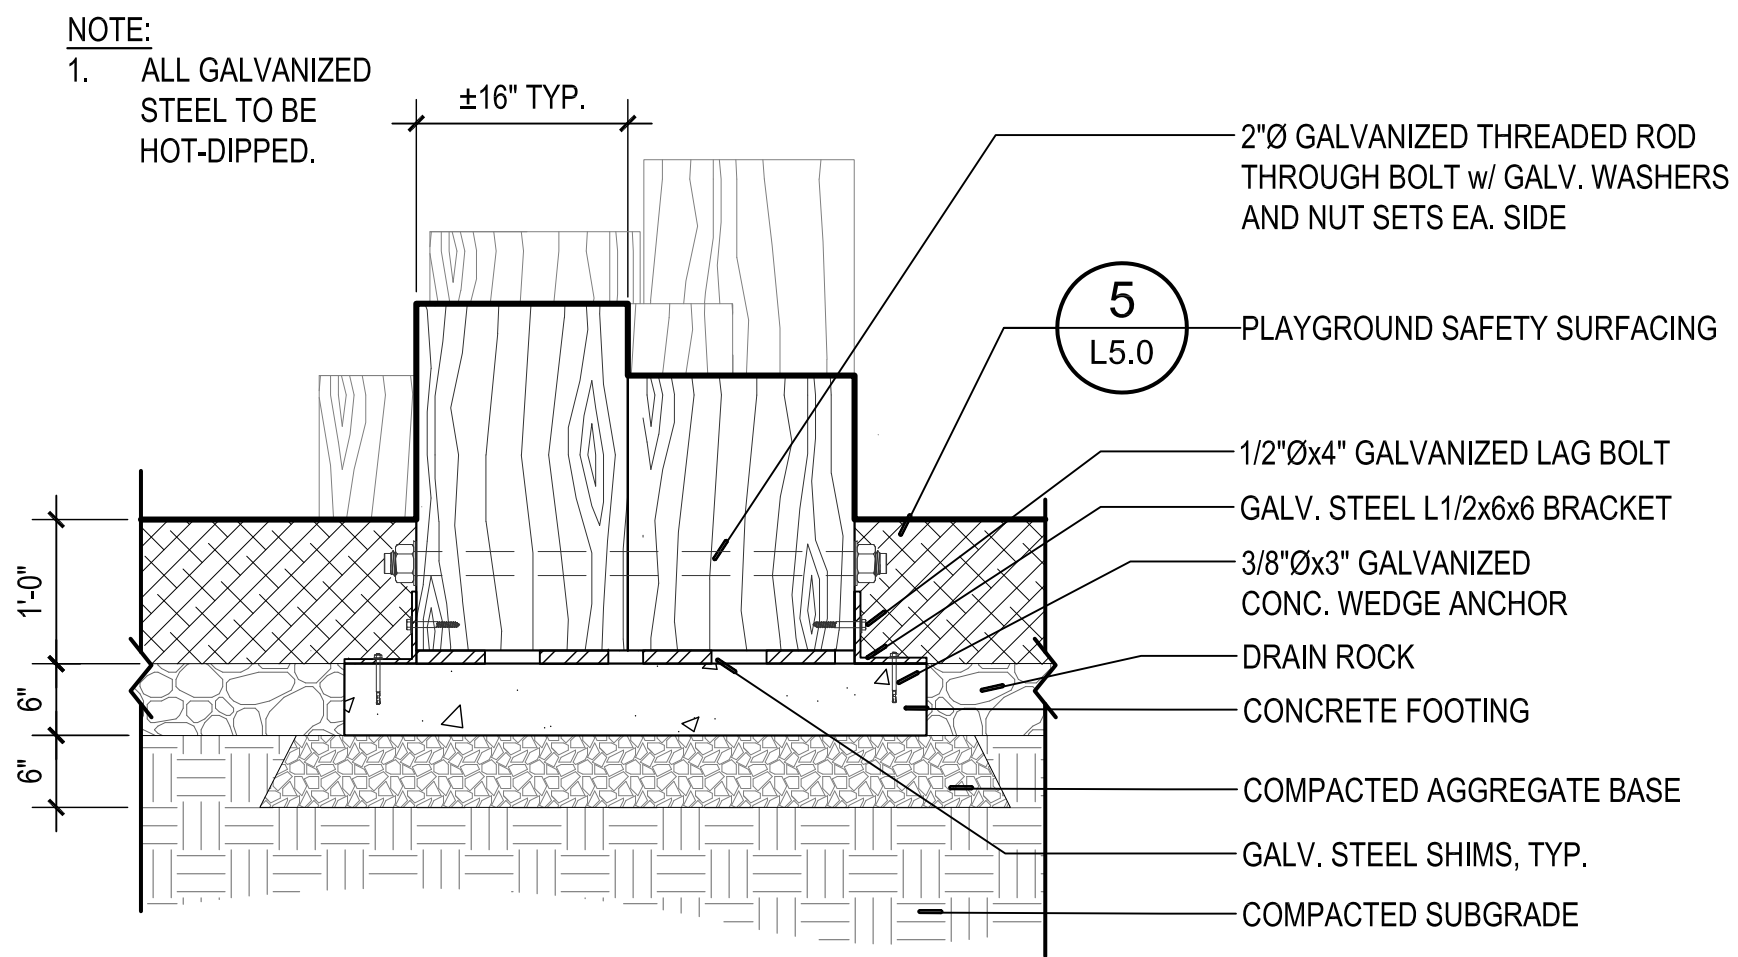


7 LOG STEPPERS

SECTION

NOT TO SCALE

g:\Projects\1180811_latourette_park\02_production\01_CAD\01_Plot_Sheets\1180811_DETLowg 8/6/2019 2:14 PM

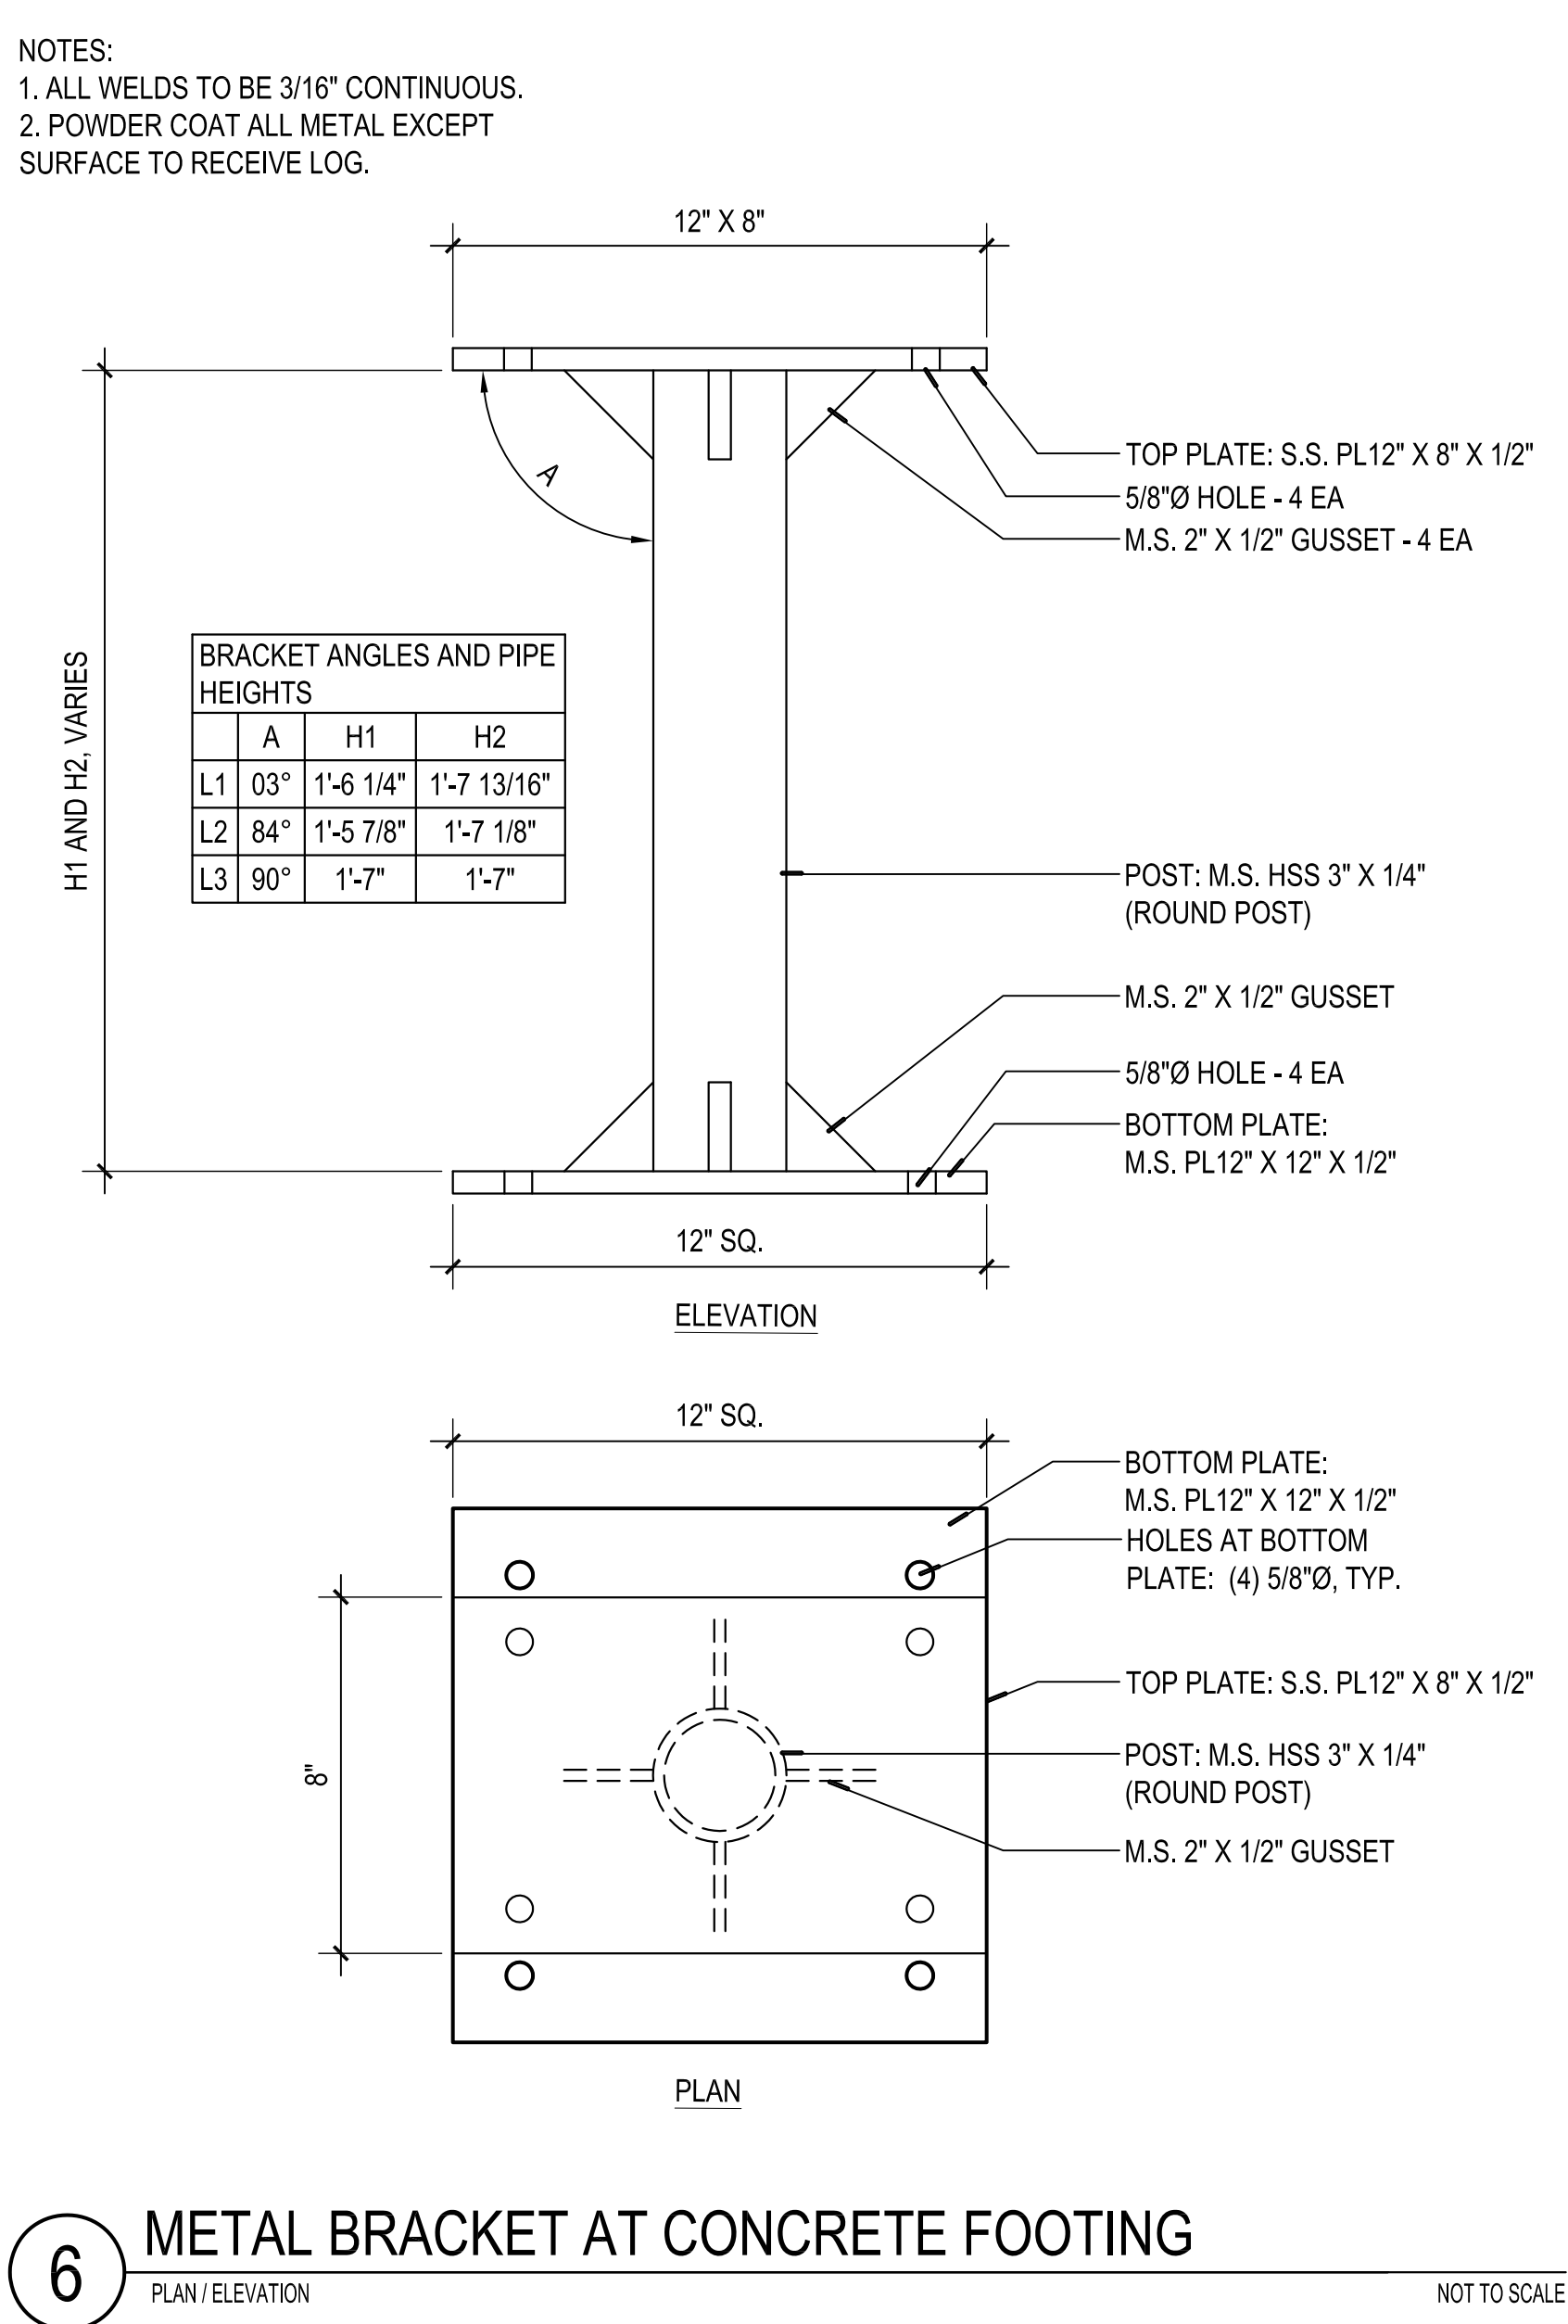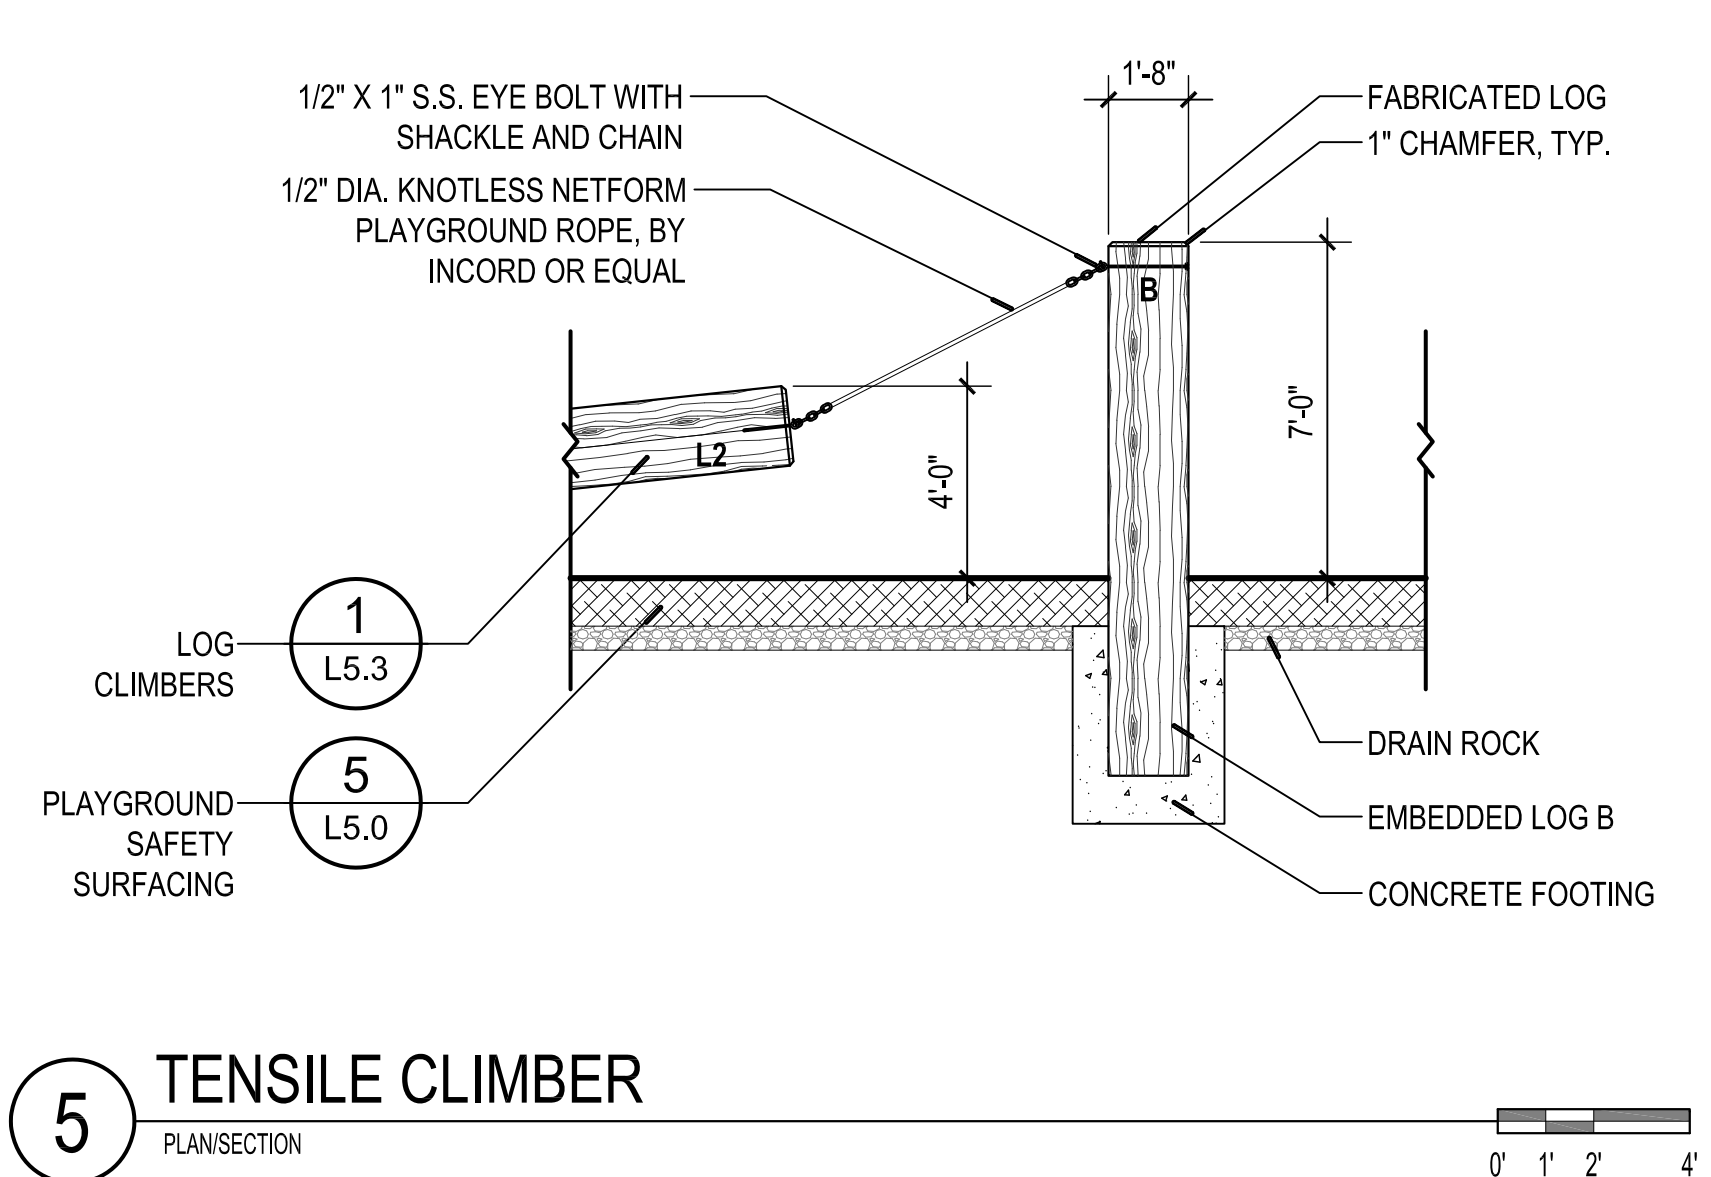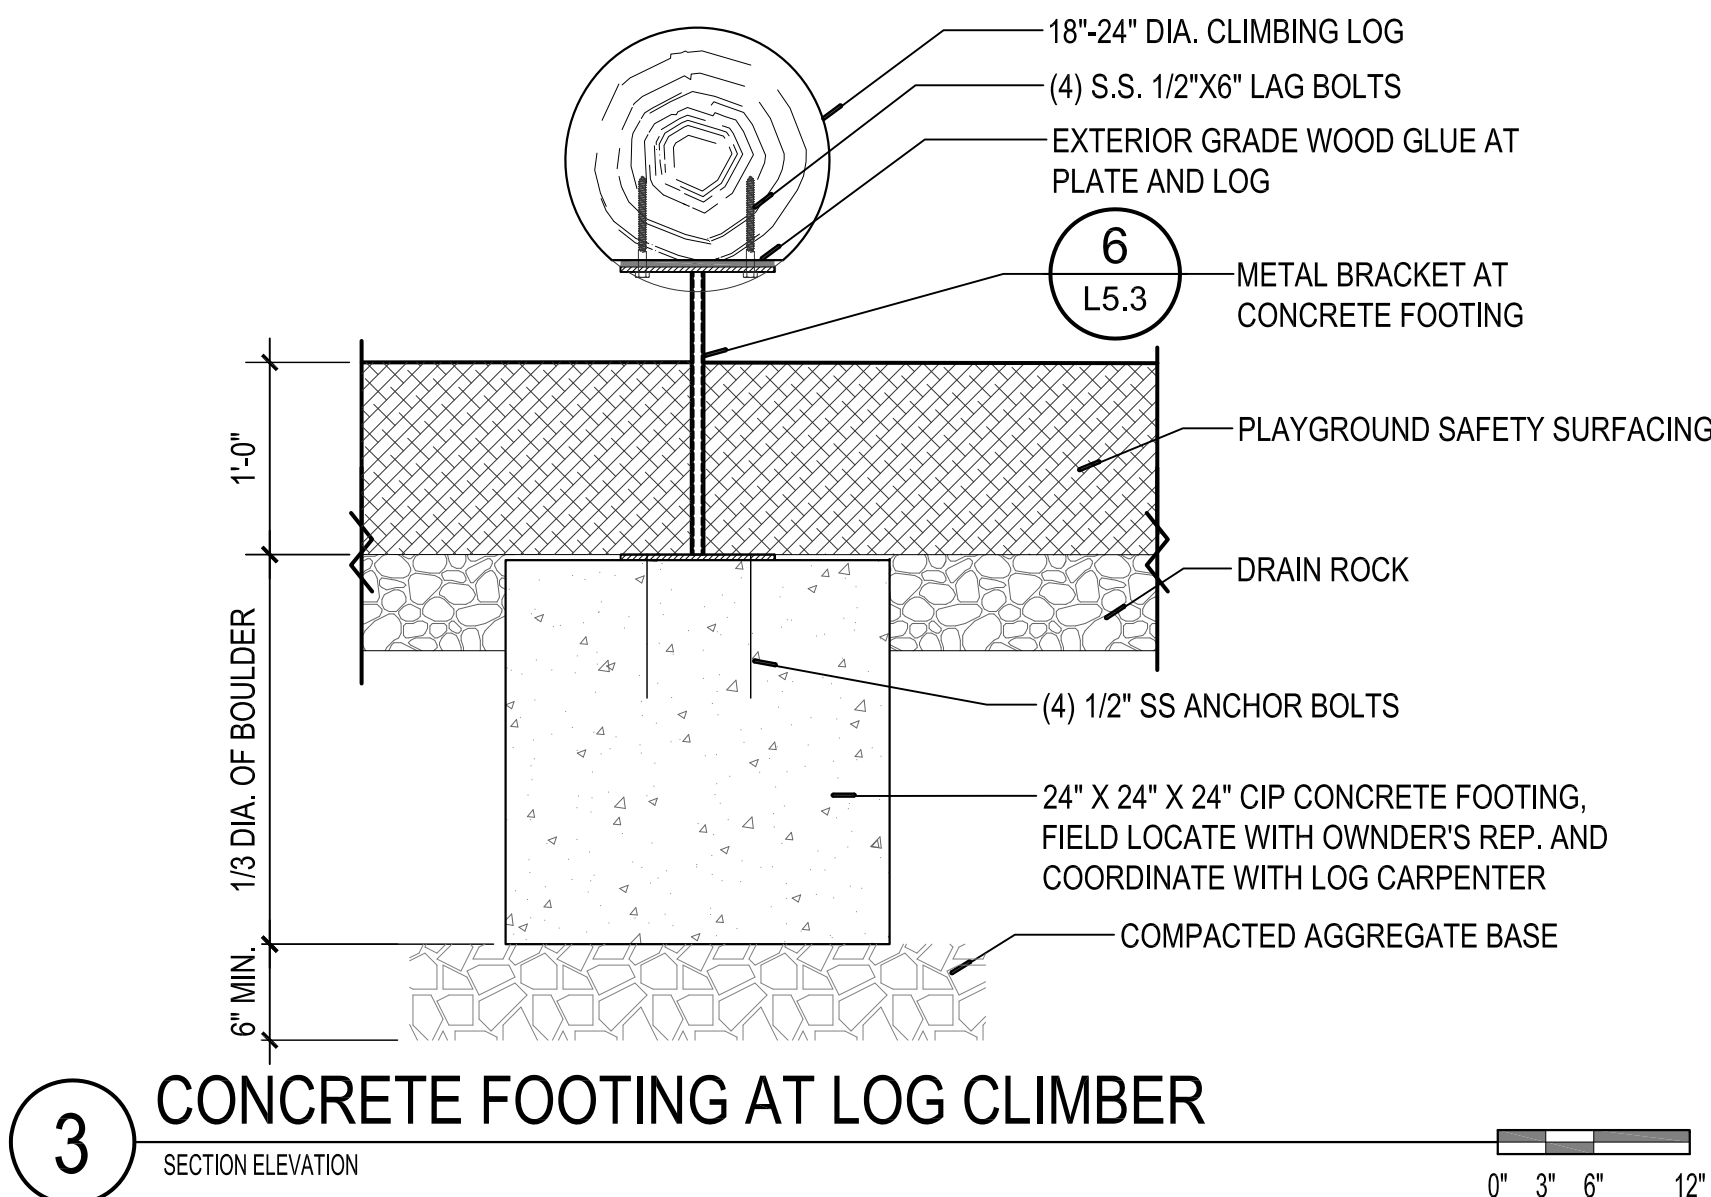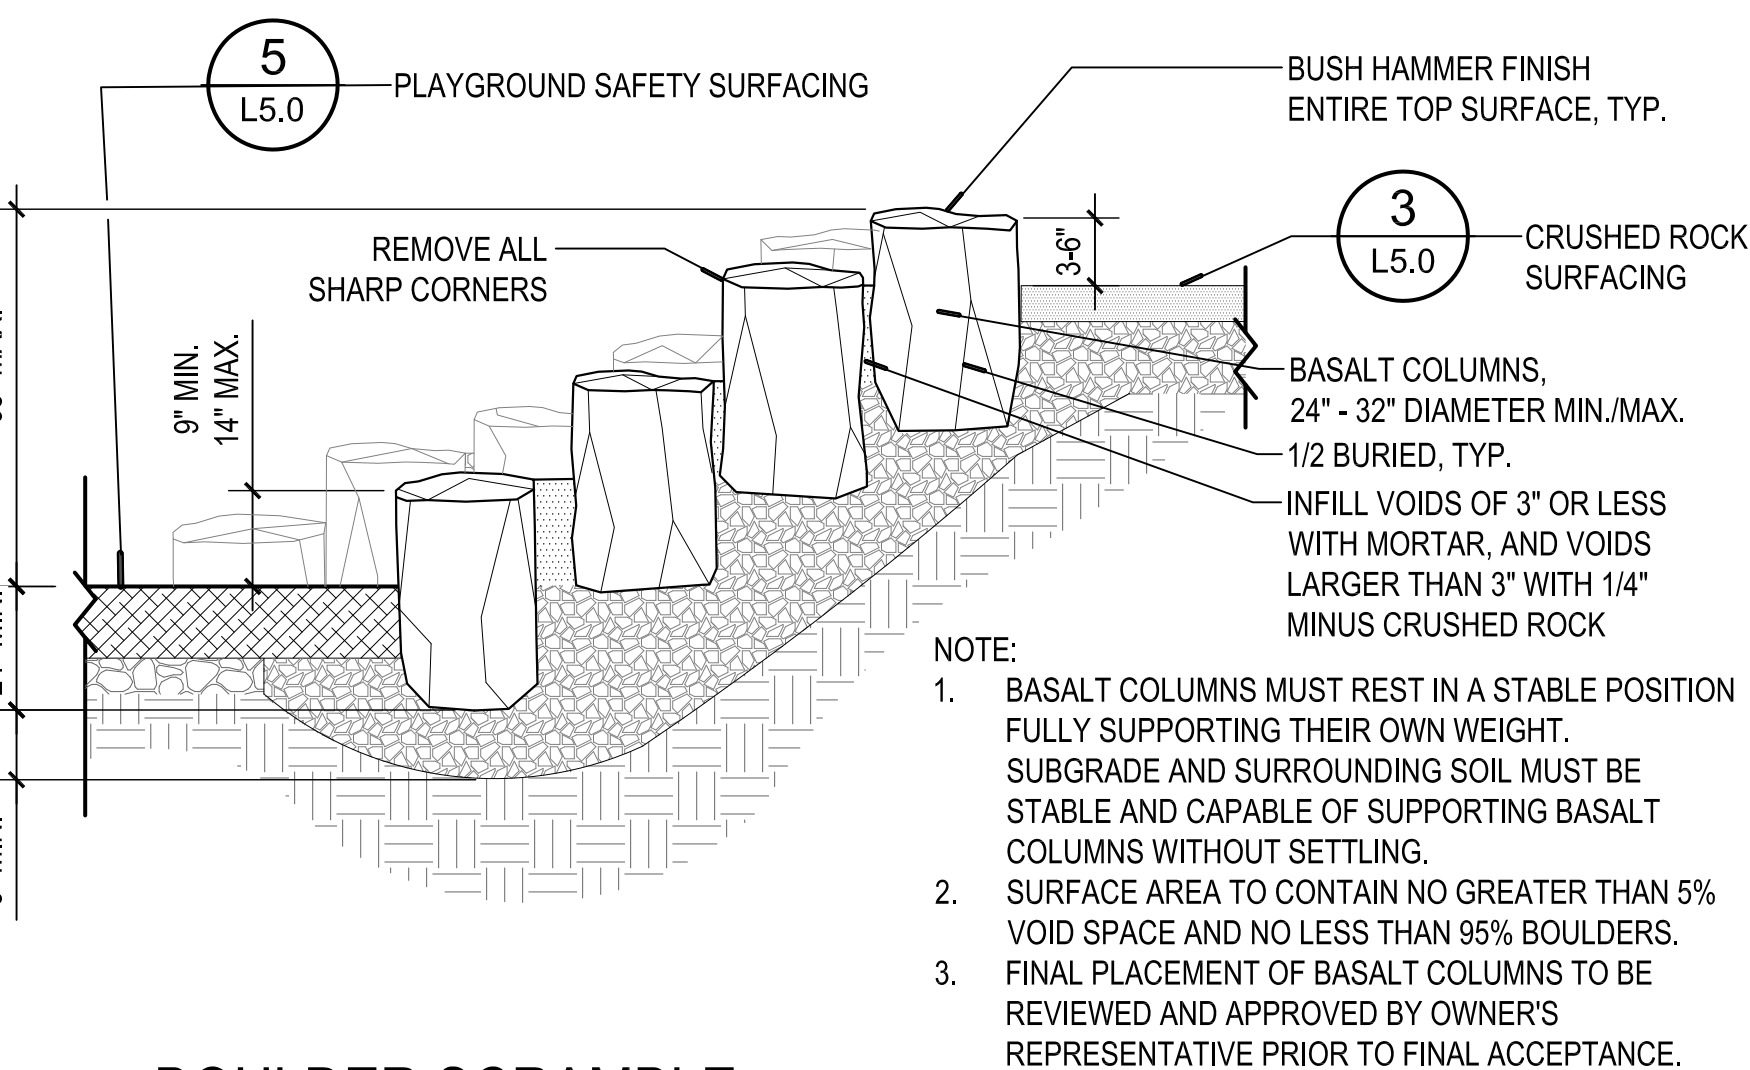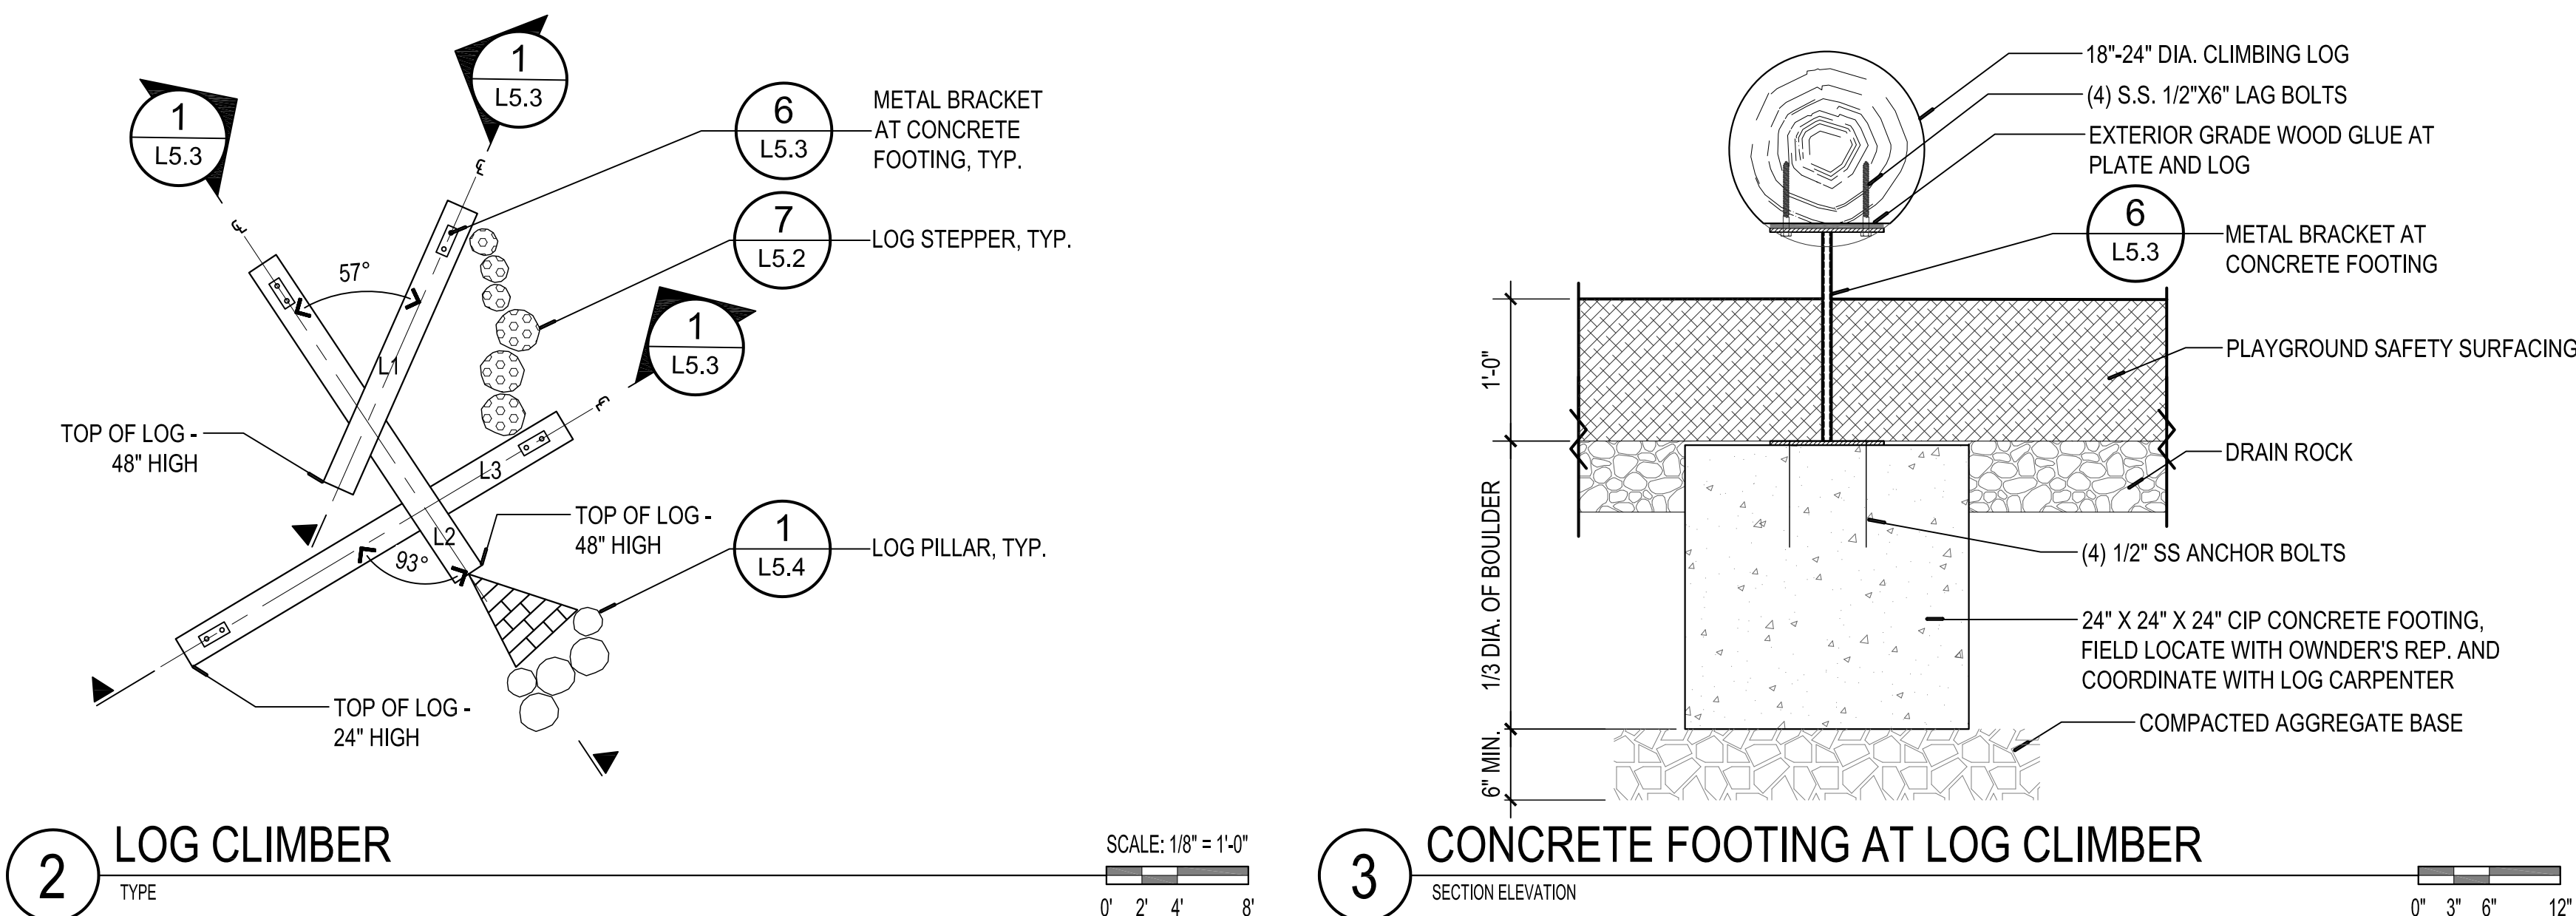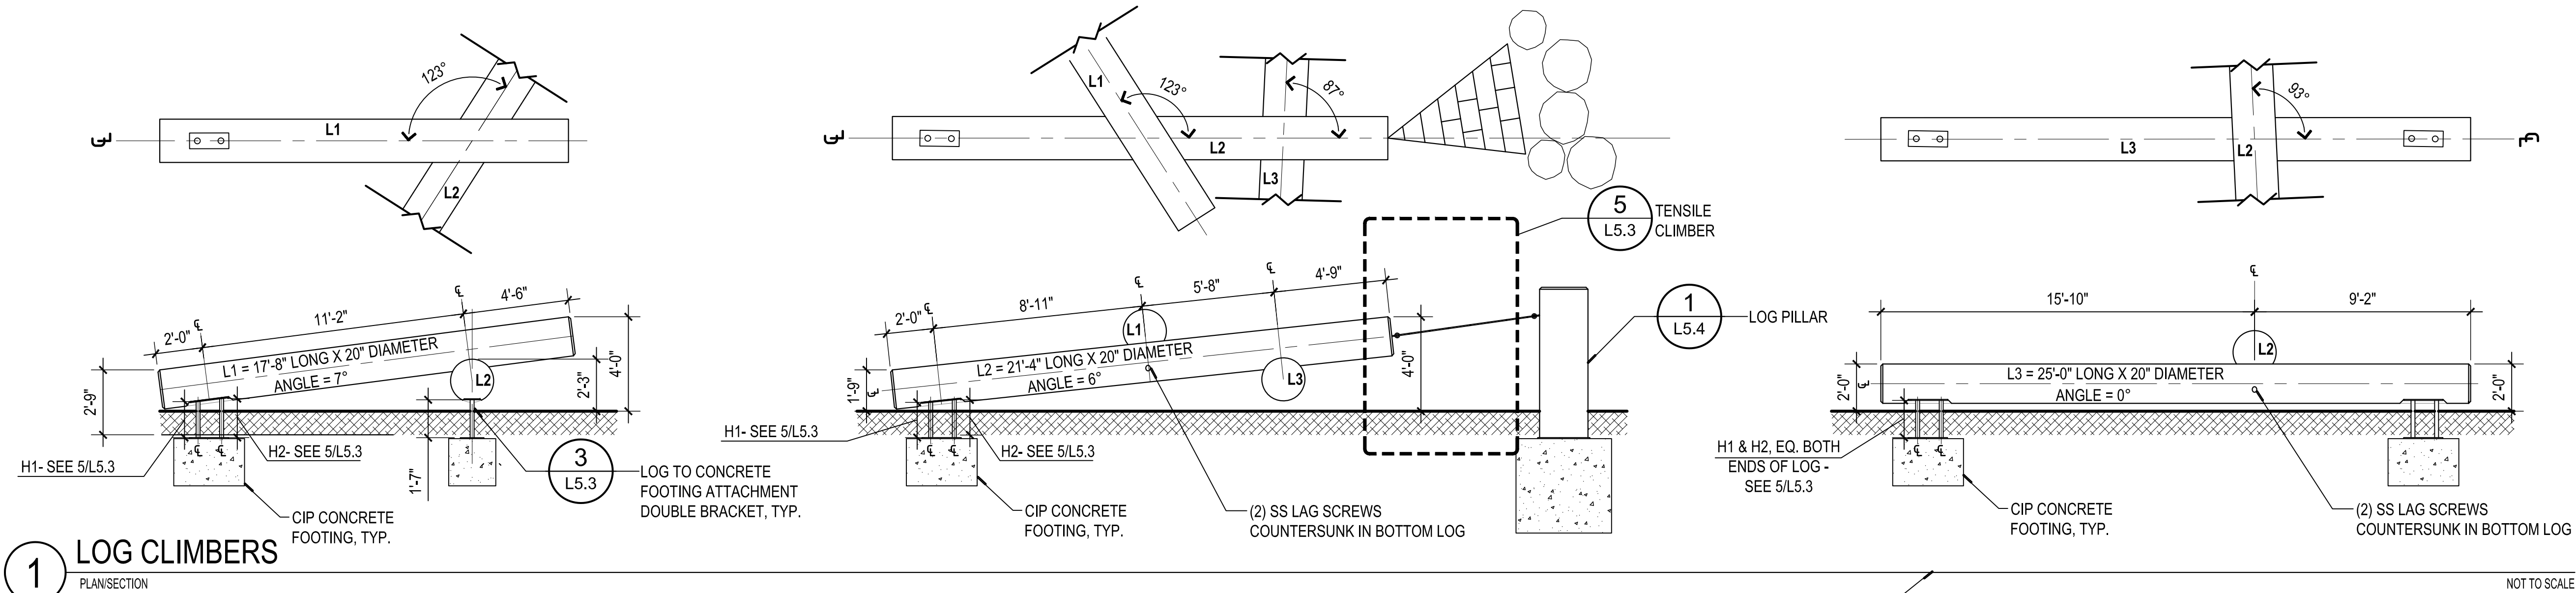

GREENWORKS

GreenWorks, P.C.
Landscape Architecture
Environmental Design
24 NW 2nd Avenue, Suite 100
Portland, Oregon 97209
Ph: 503.222.5612 F: 503.222.2283
Email: info@greenworkspc.com

Project:
D.C. Latourette Park
City of Oregon City
625 Center St
Oregon City, OR 97045
(503) 496-1201
plewis@cityofoc.org

Submitted: 90% CD's

Sheet Title:
Site Details

© GREENWORKS, P.C.
2017, ALL RIGHTS RESERVED
THESE DRAWINGS ARE THE PROPERTY OF
GREENWORKS, P.C. AND ARE NOT TO BE USED OR
REPRODUCED IN ANY MANNER, EXCEPT WITH THE
PRIOR WRITTEN PERMISSION OF GREENWORKS, P.C.

Date: 08-06-19

Revisions:

Drawn By: BJ/BJD

Checked By: BJ

Job No. 118081.1



Approved: ???

L5.3


Sheet No. 20 of 24

G:\Projects\1180811_latourette_park\02_production\01_CAD\01_Plot_Sheets\118081.1_DETLowg 8/6/2019 2:14 PM



NOTE:
1. ALL GALVANIZED STEEL TO BE HOT-DIP.

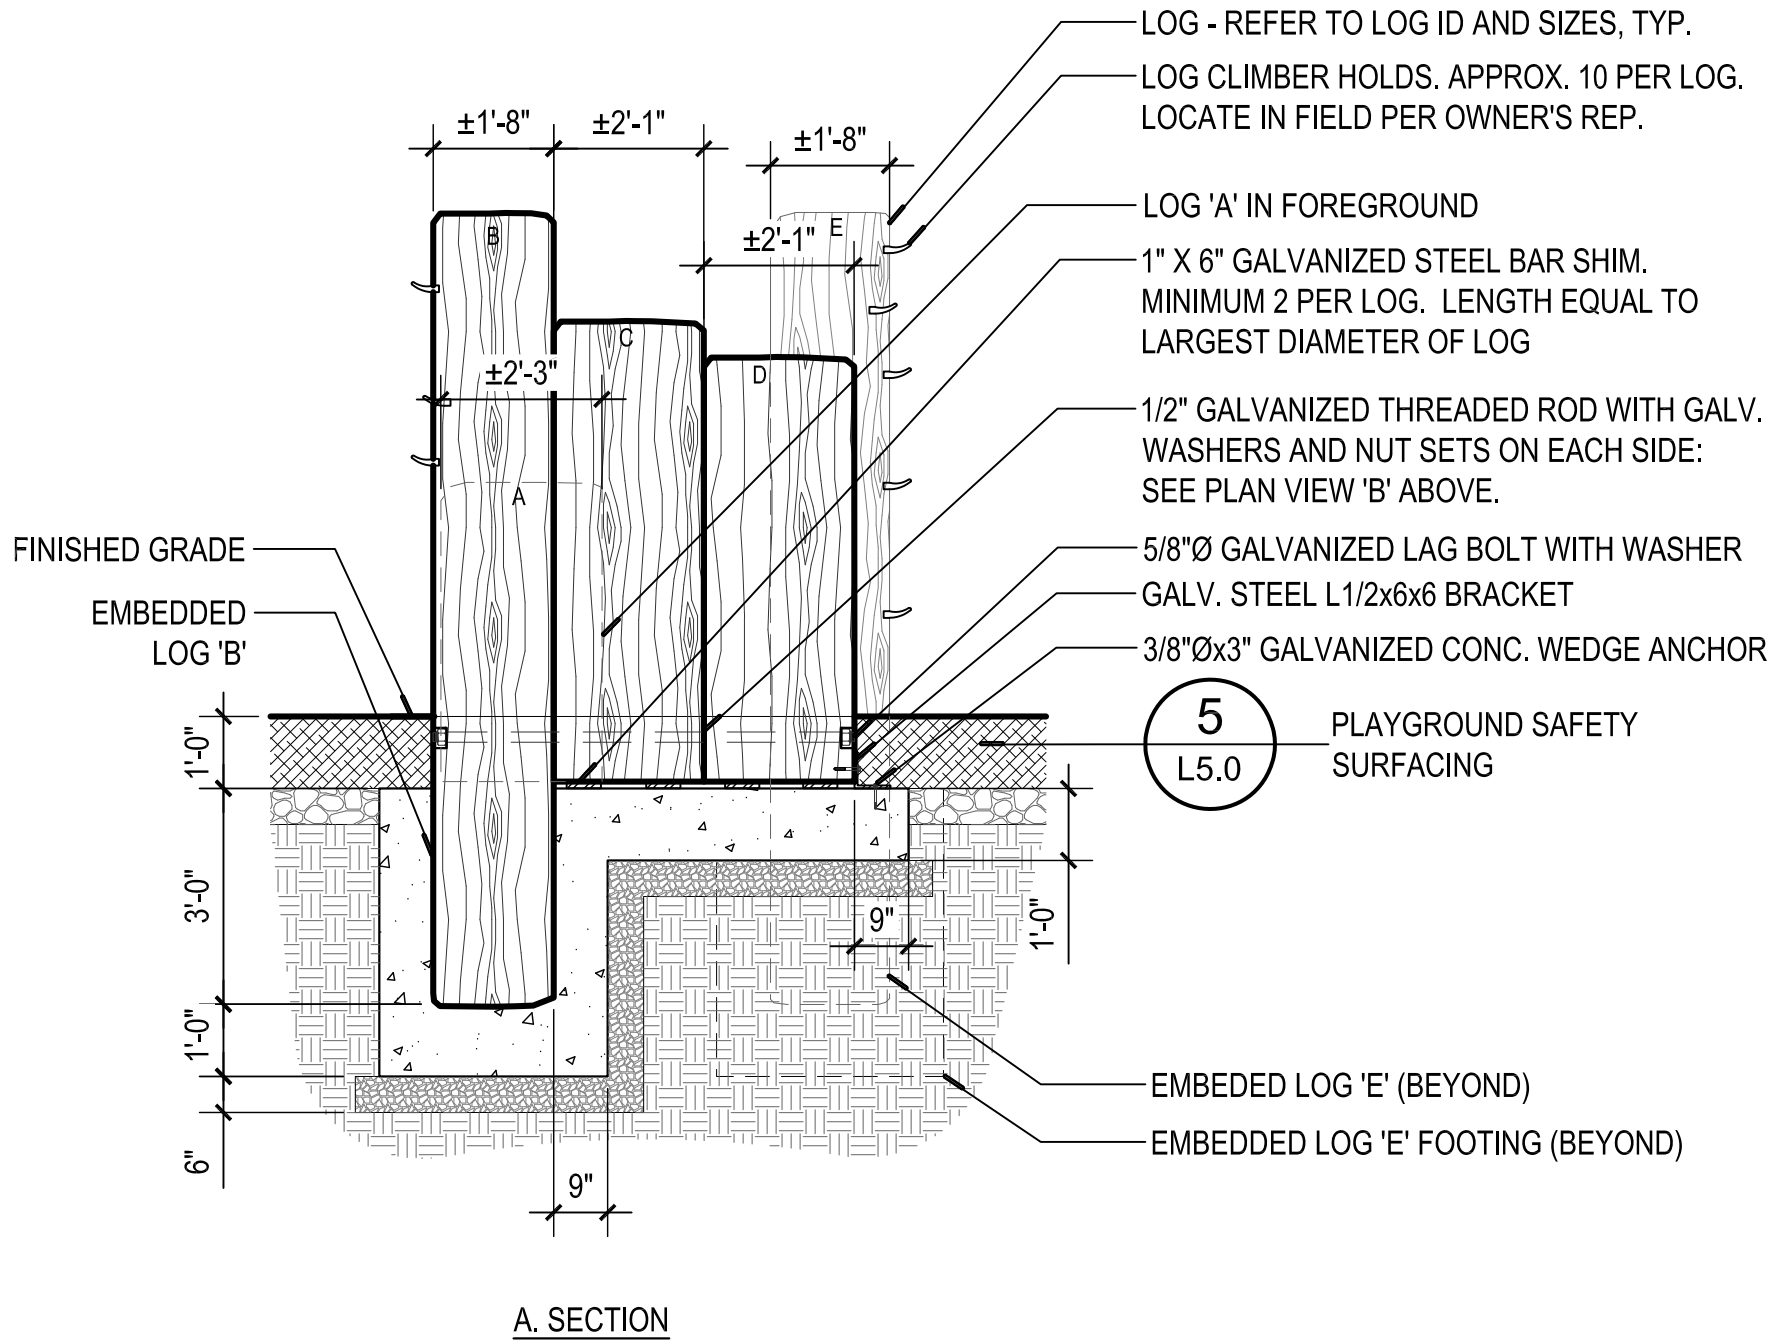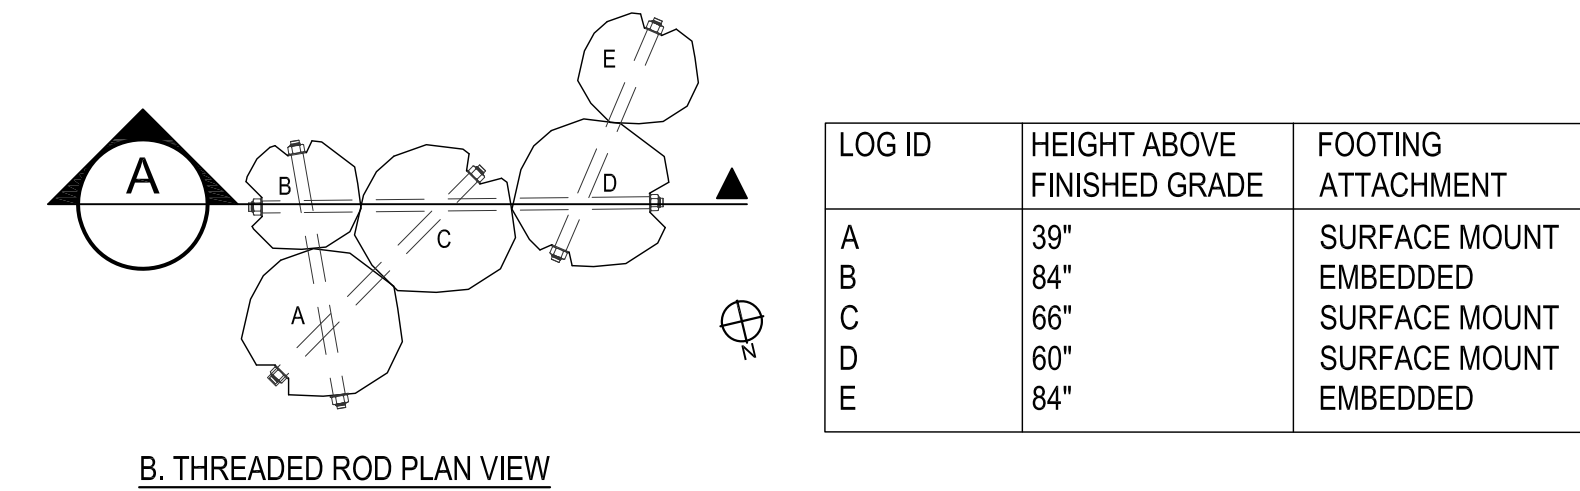

1 LOG PILLAR
PLAN AND SECTION
NOT TO SCALE

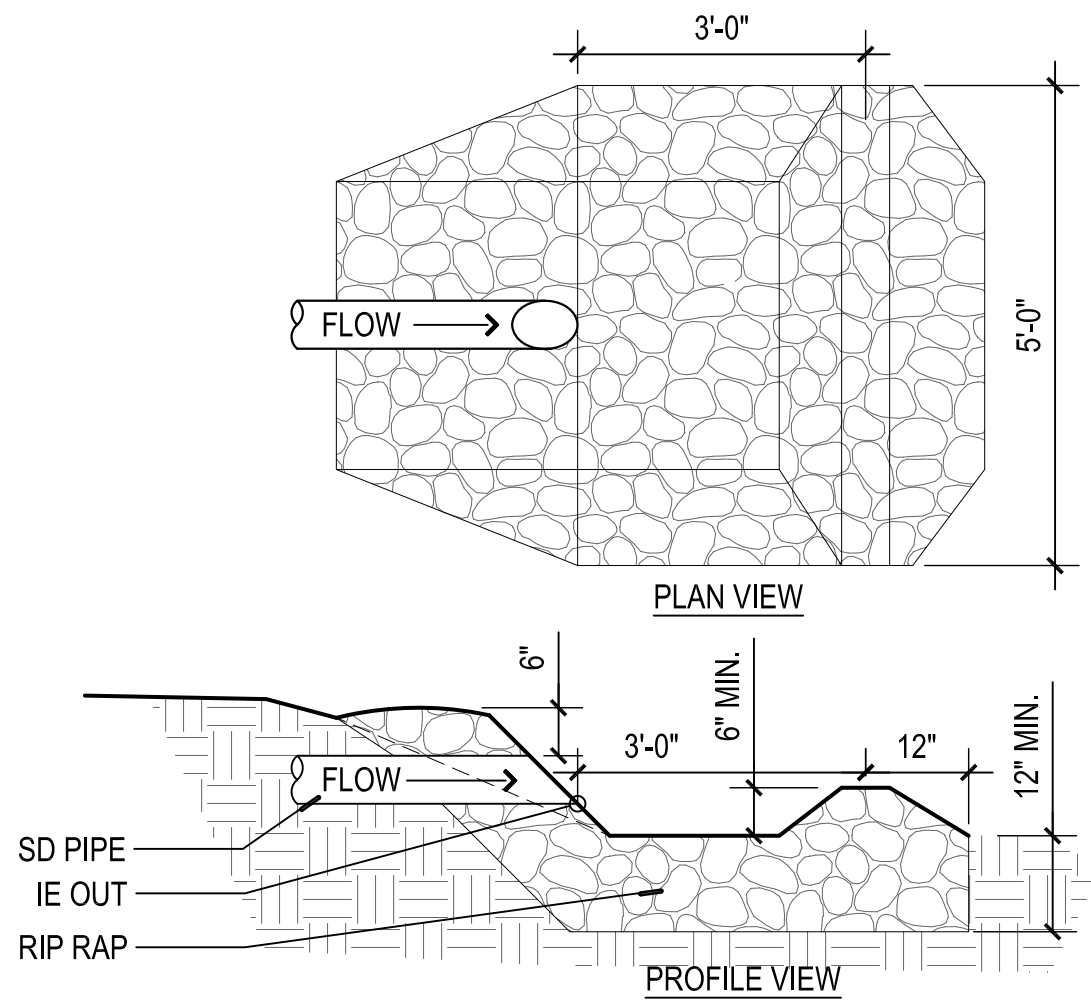

4 DRAIN PIPE OUTFALL
PLAN/PROFILE
0" 6" 12" 24"

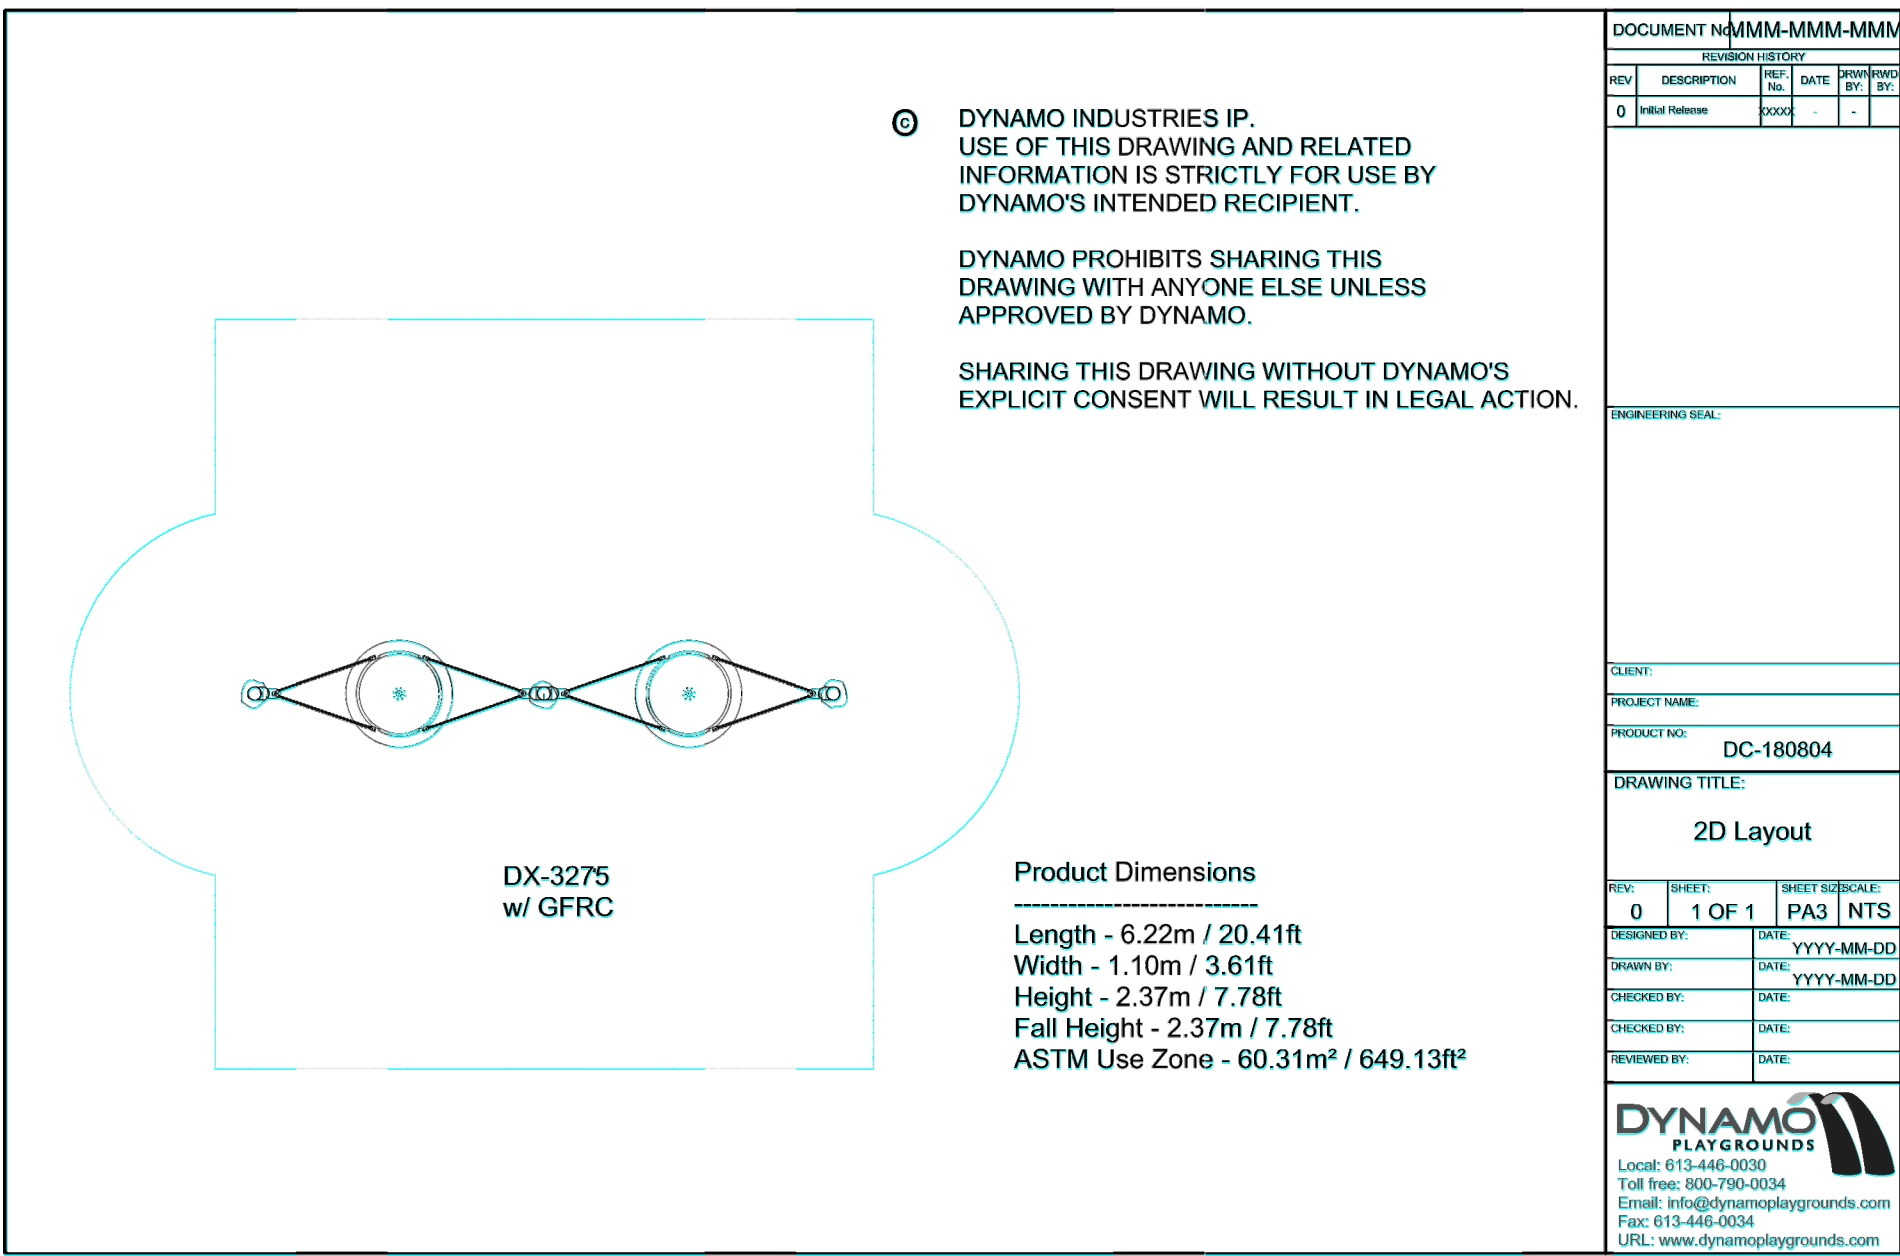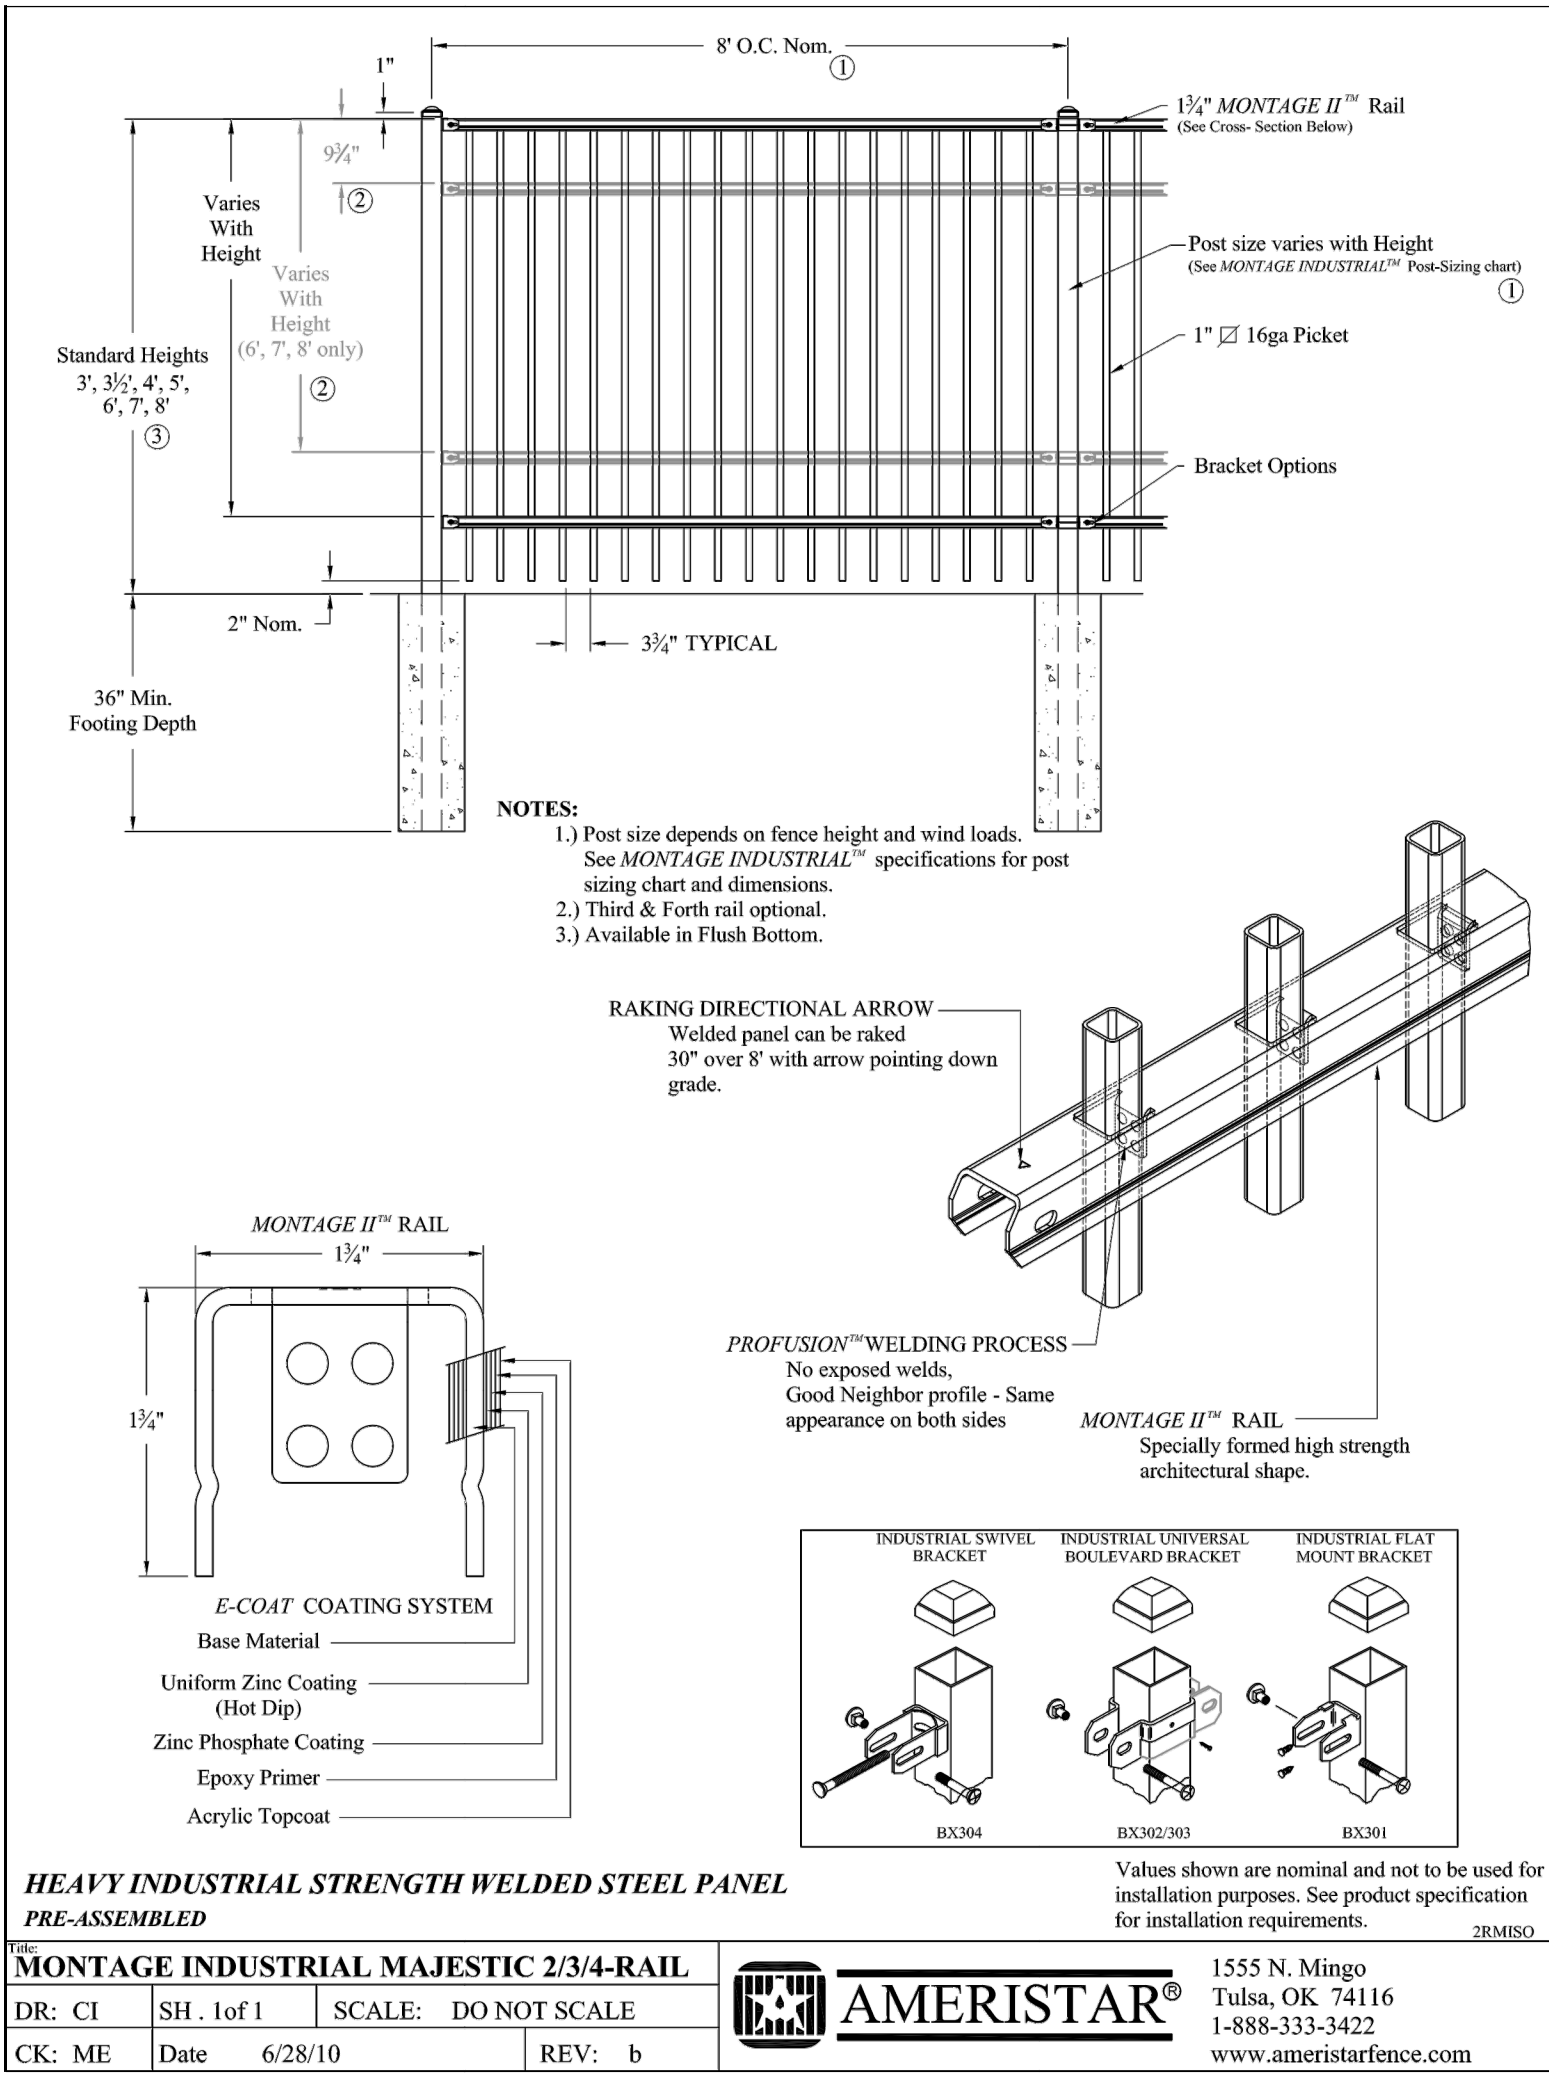


Project: **D.C. Latourette Park**
City of Oregon City
625 Center St.
Oregon City, OR 97045
(503) 496-1201
Plewis@ocity.org

Submital: **90% CD's**
Sheet Title: **Site Details**


© GREENWORKS, P.C.
2017. ALL RIGHTS RESERVED
THESE DRAWINGS ARE THE PROPERTY OF GREENWORKS, P.C. AND ARE NOT TO BE USED OR REPRODUCED IN ANY MANNER, EXCEPT WITH THE PRIOR WRITTEN PERMISSION OF GREENWORKS, P.C.
Date: 08-06-19
Revisions:

Drawn By: BJ/BJD
Checked By: BJ
Job No. 118081.1
Approved: ???


L5.4
Sheet No. 21 of 24

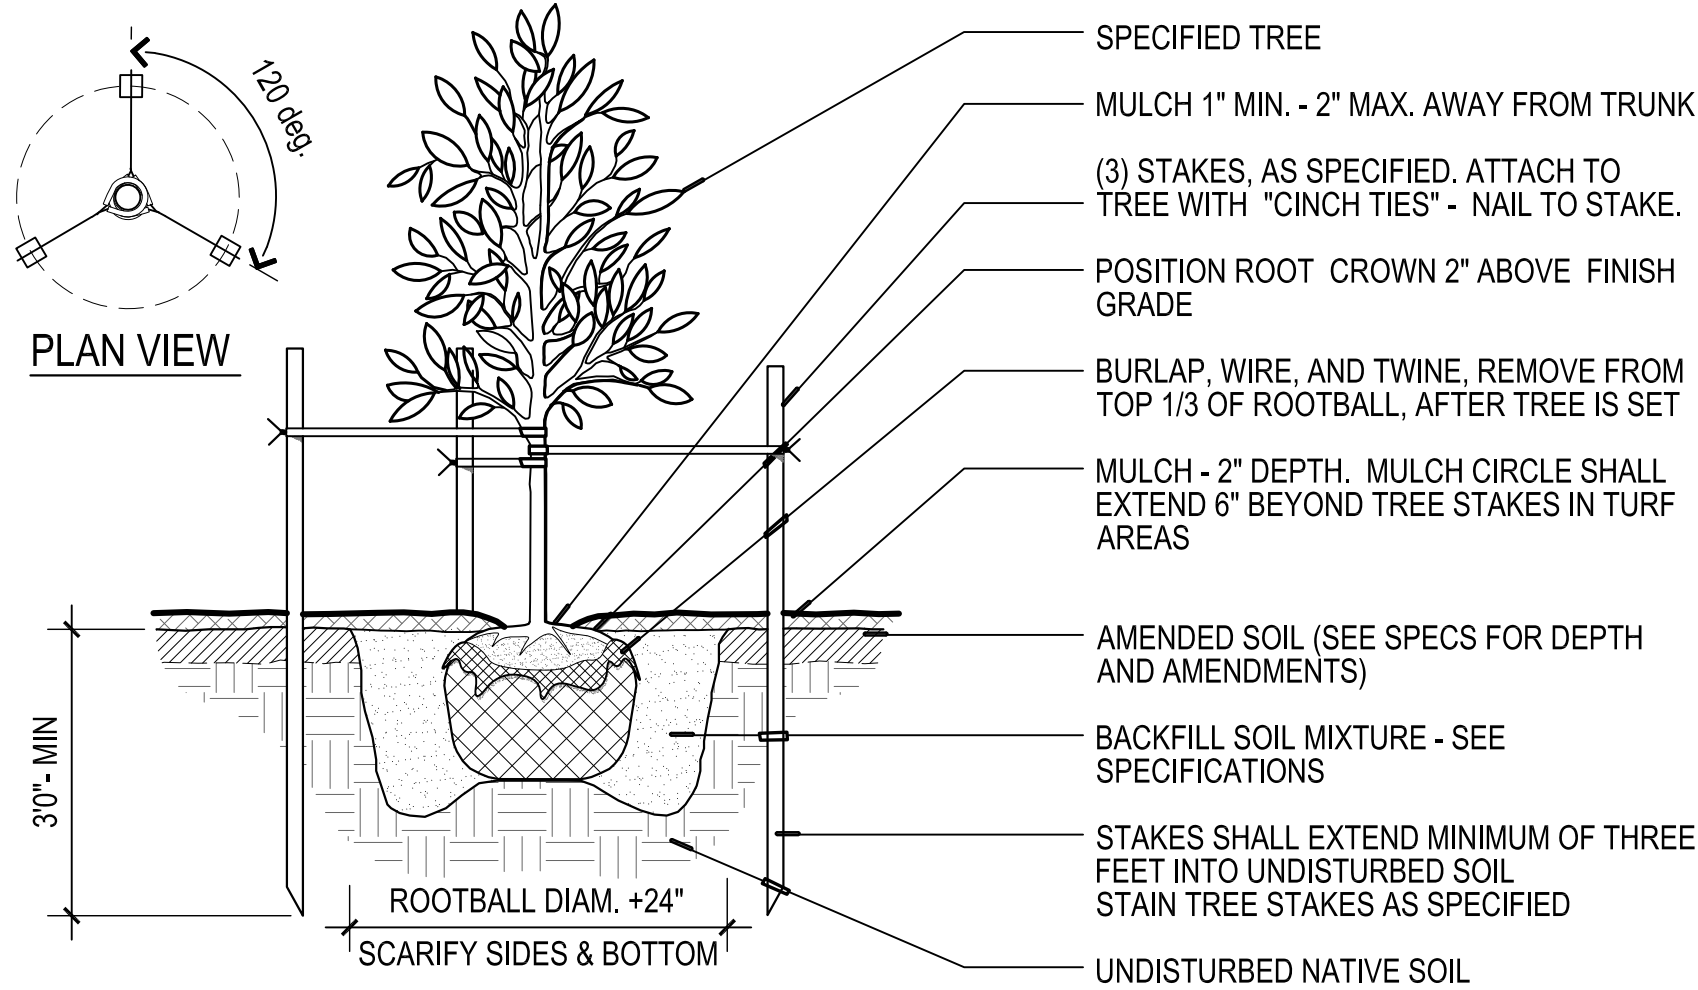


1 DECIDUOUS TREE PLANTING - STAKING
SECTION NOT TO SCALE

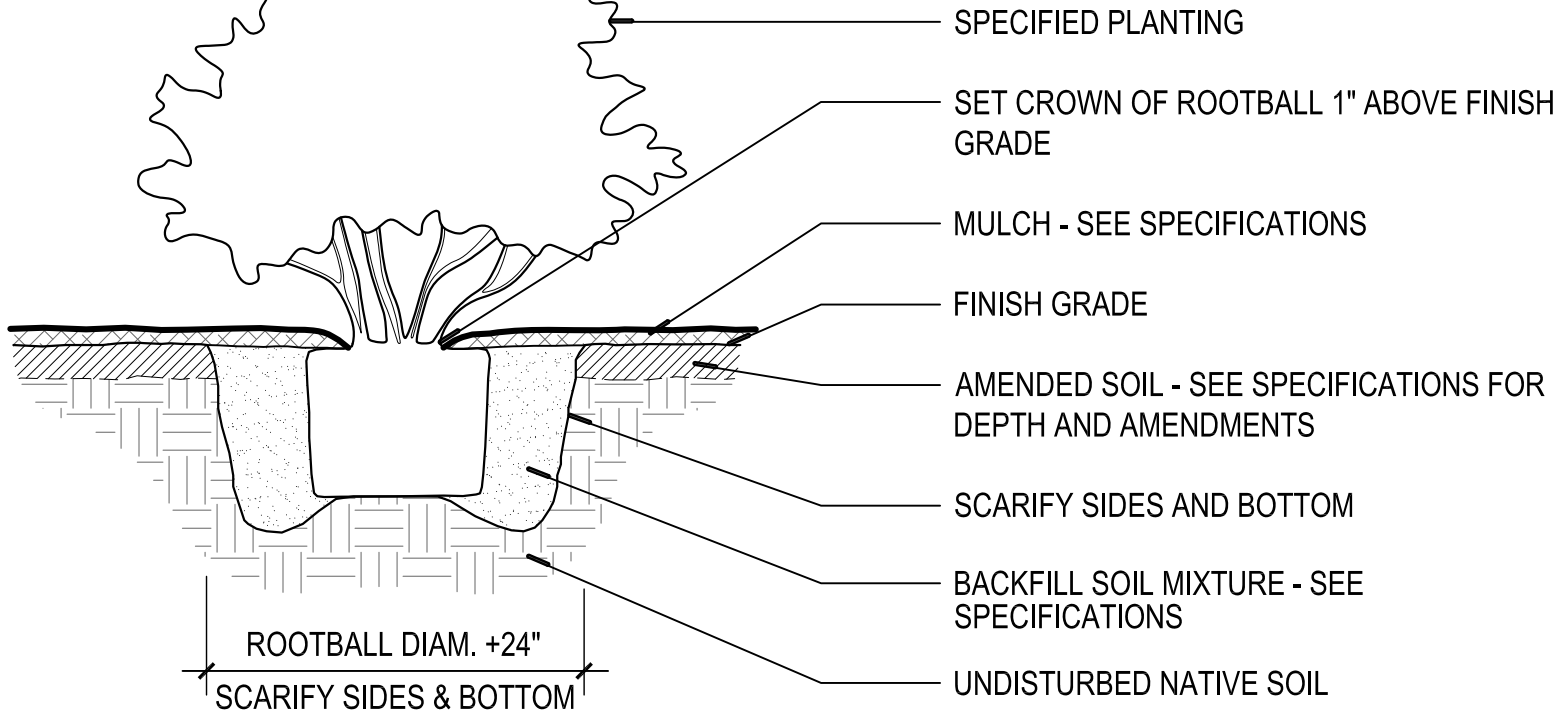


2 SHRUB PLANTING - CONTAINER
SECTION NOT TO SCALE

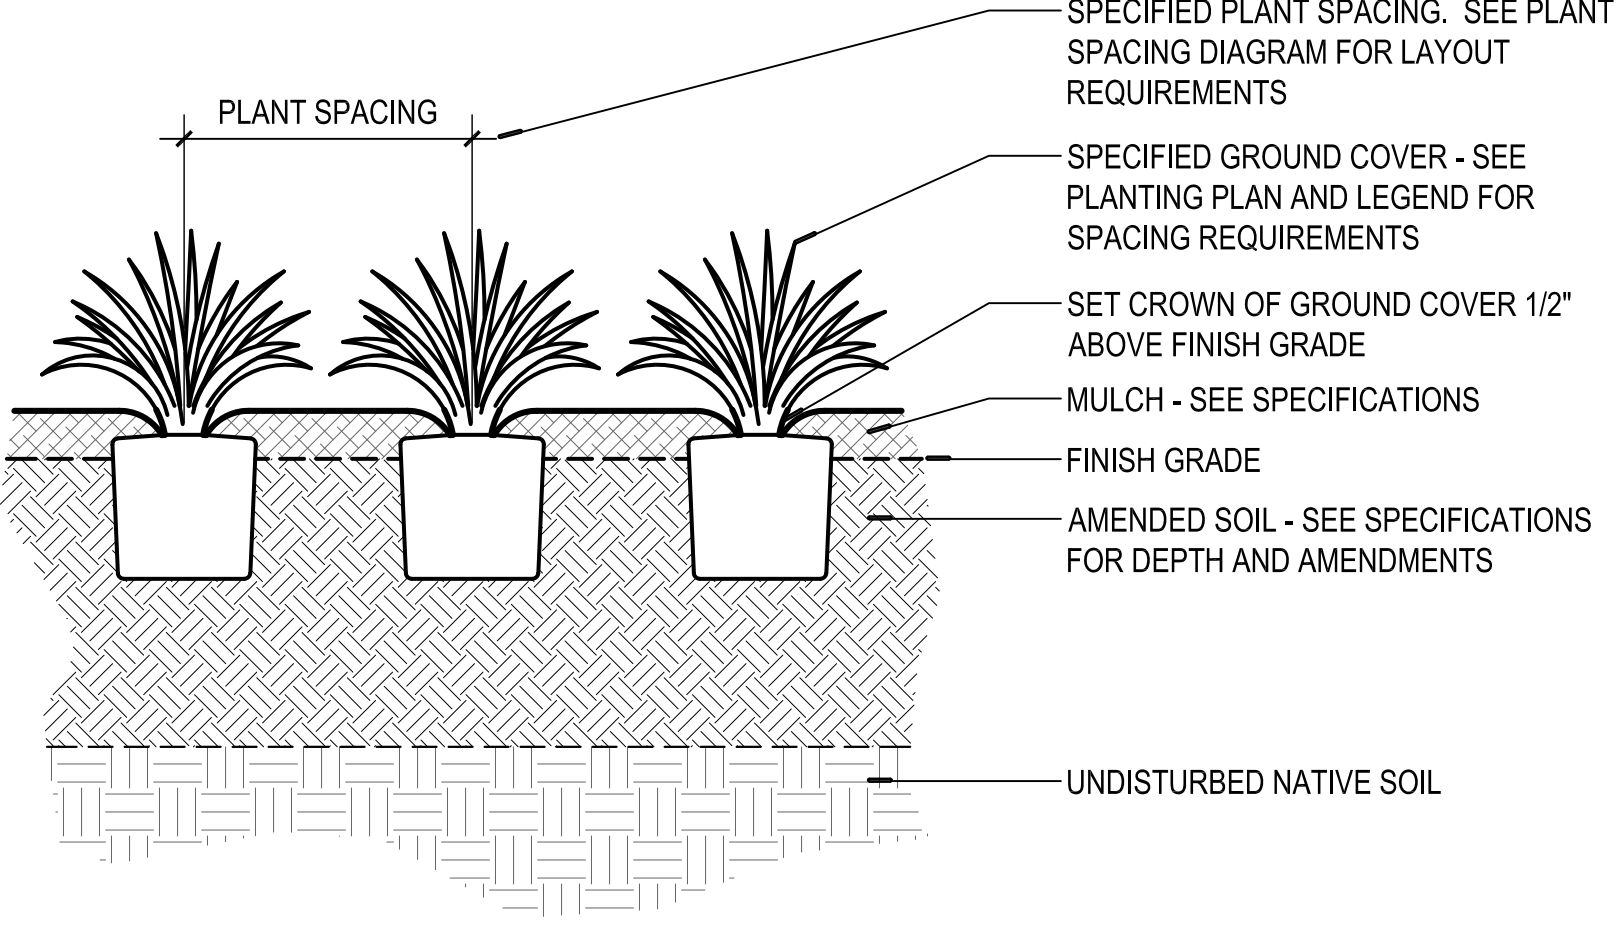


3 GROUND COVER PLANTING
SECTION NOT TO SCALE

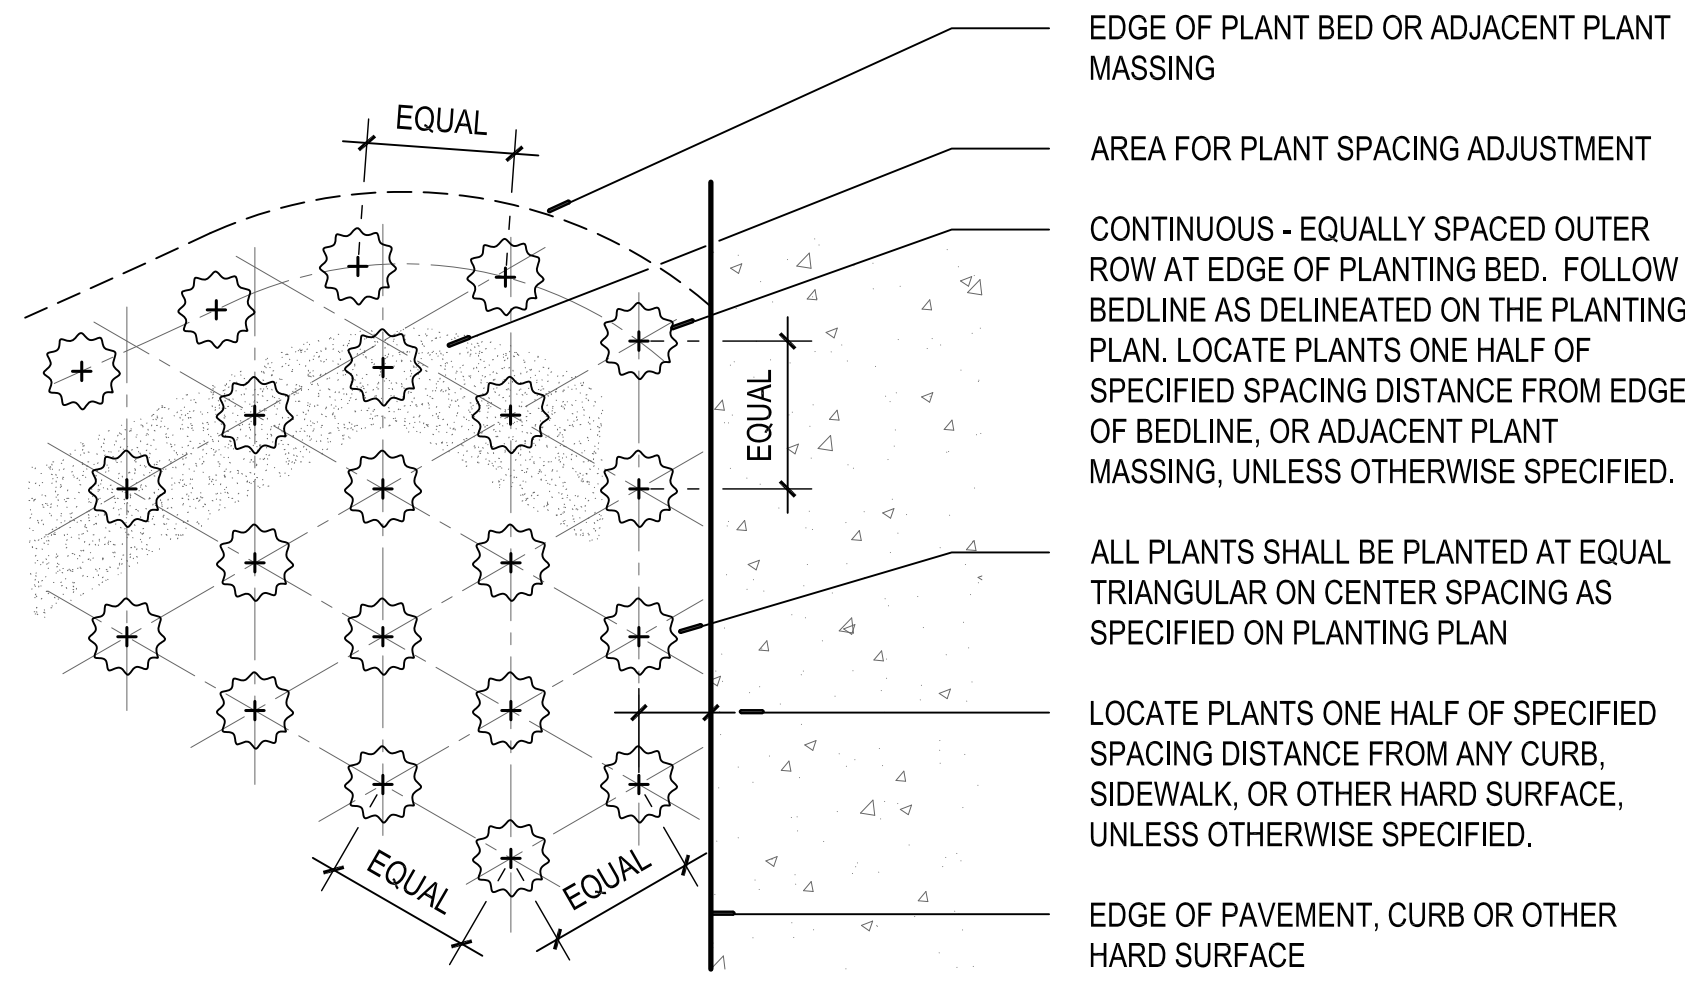


4 PLANT SPACING DIAGRAM
PLAN NOT TO SCALE

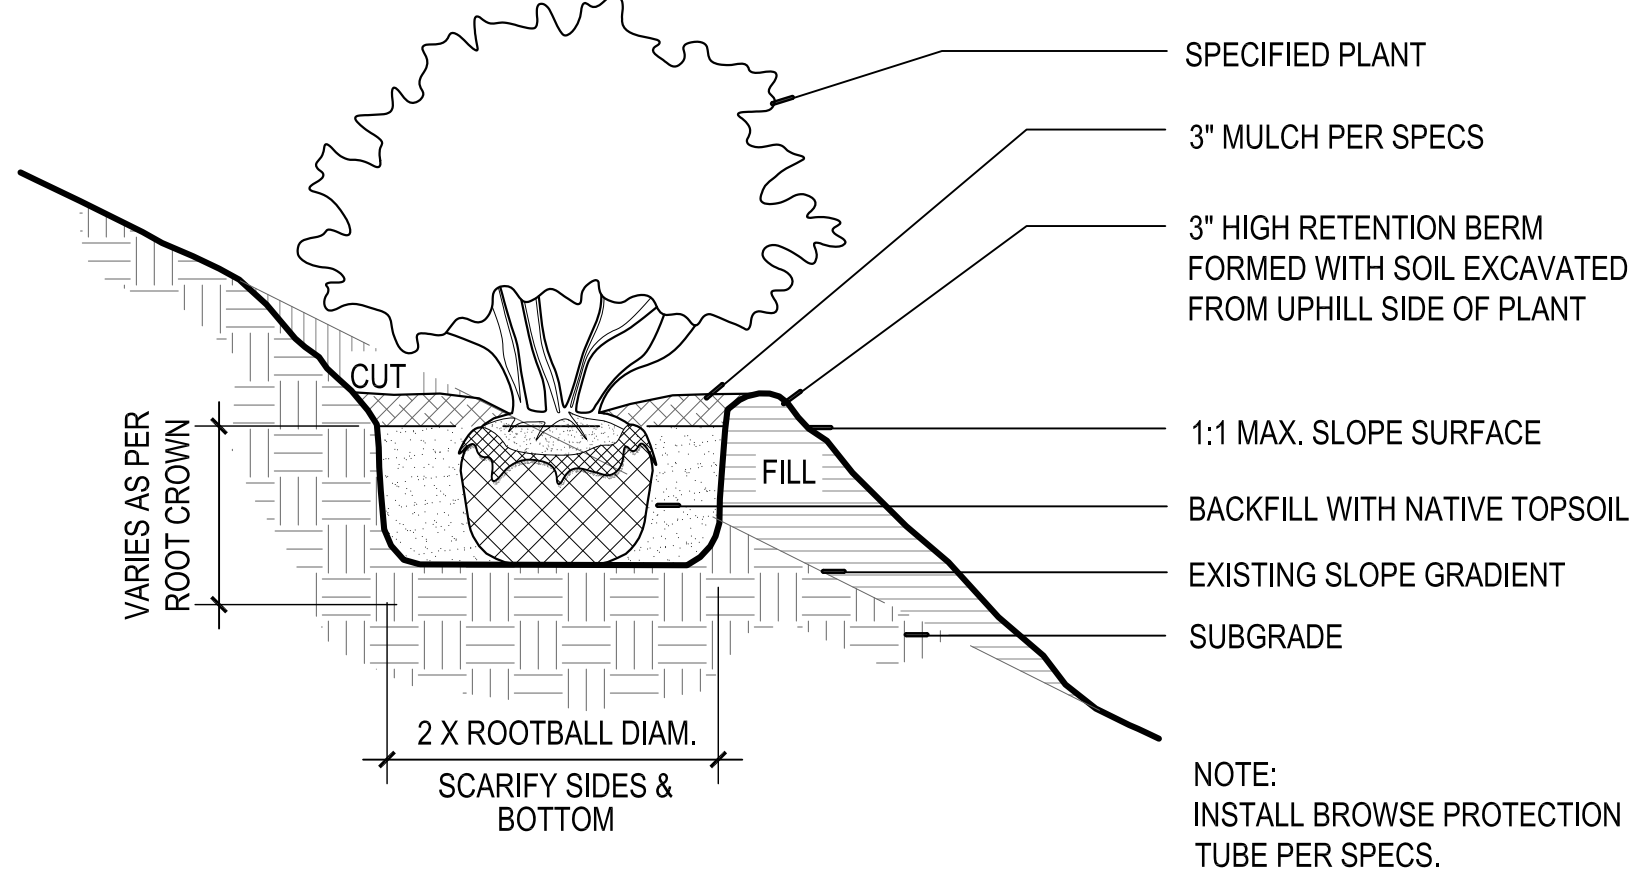

5 B&B PLANTING ON SLOPES
SECTION NOT TO SCALE

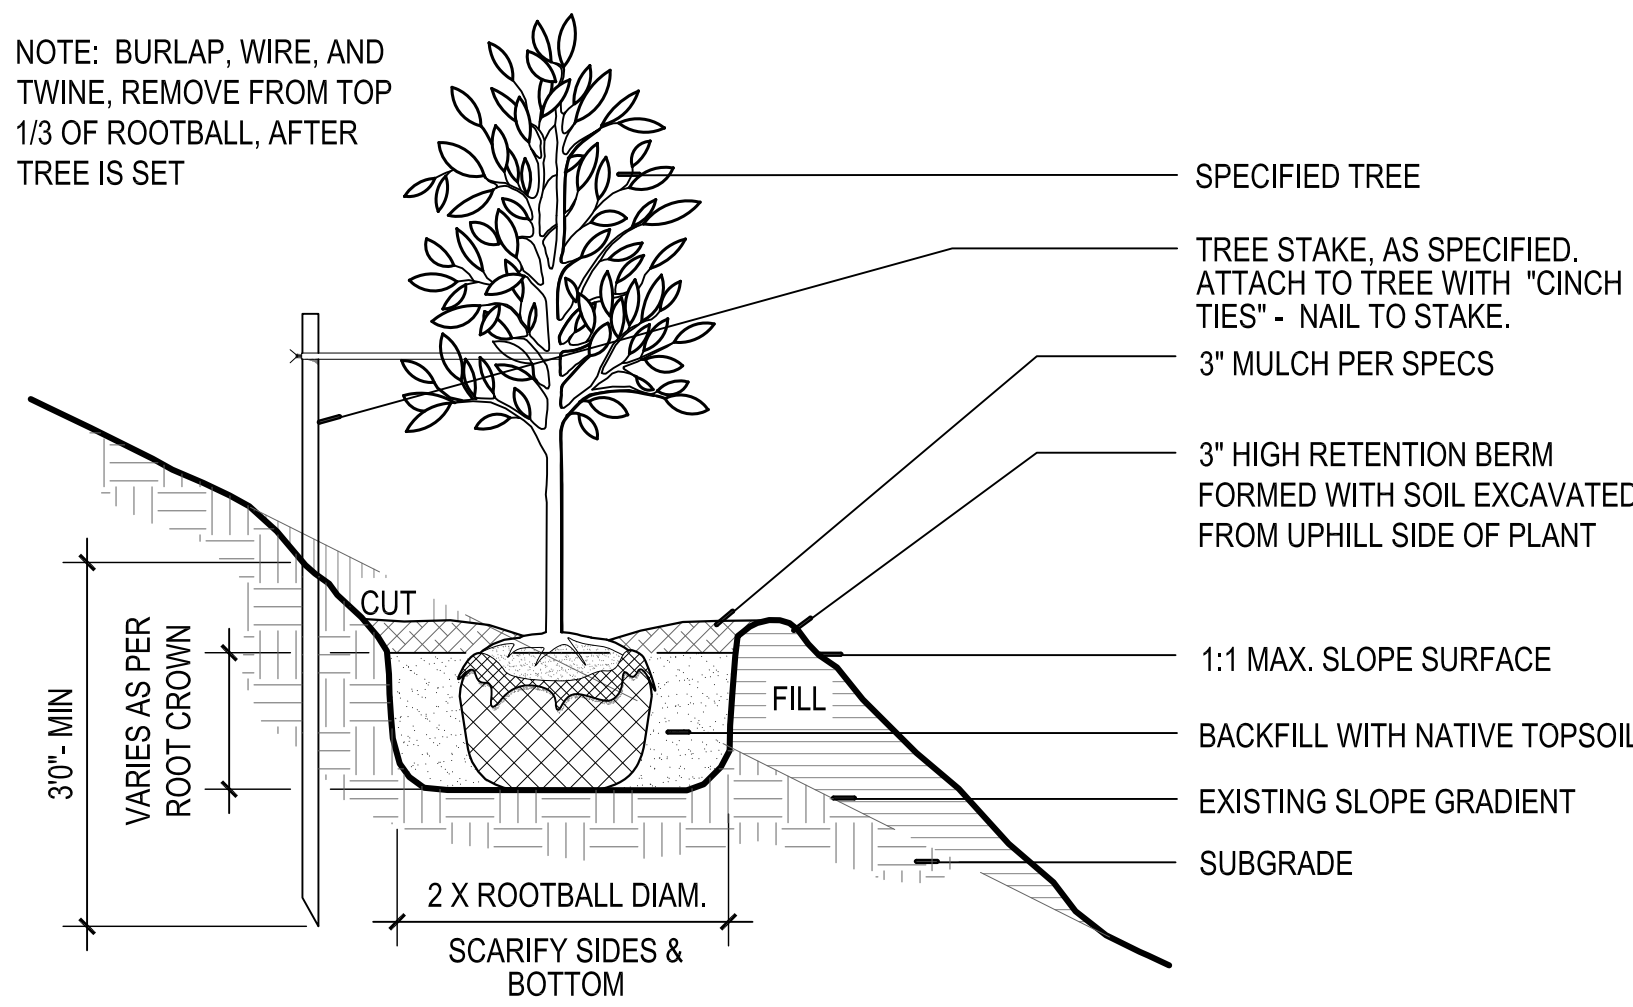


6 B&B DECIDUOUS TREE PLANTING ON SLOPES
SECTION NOT TO SCALE

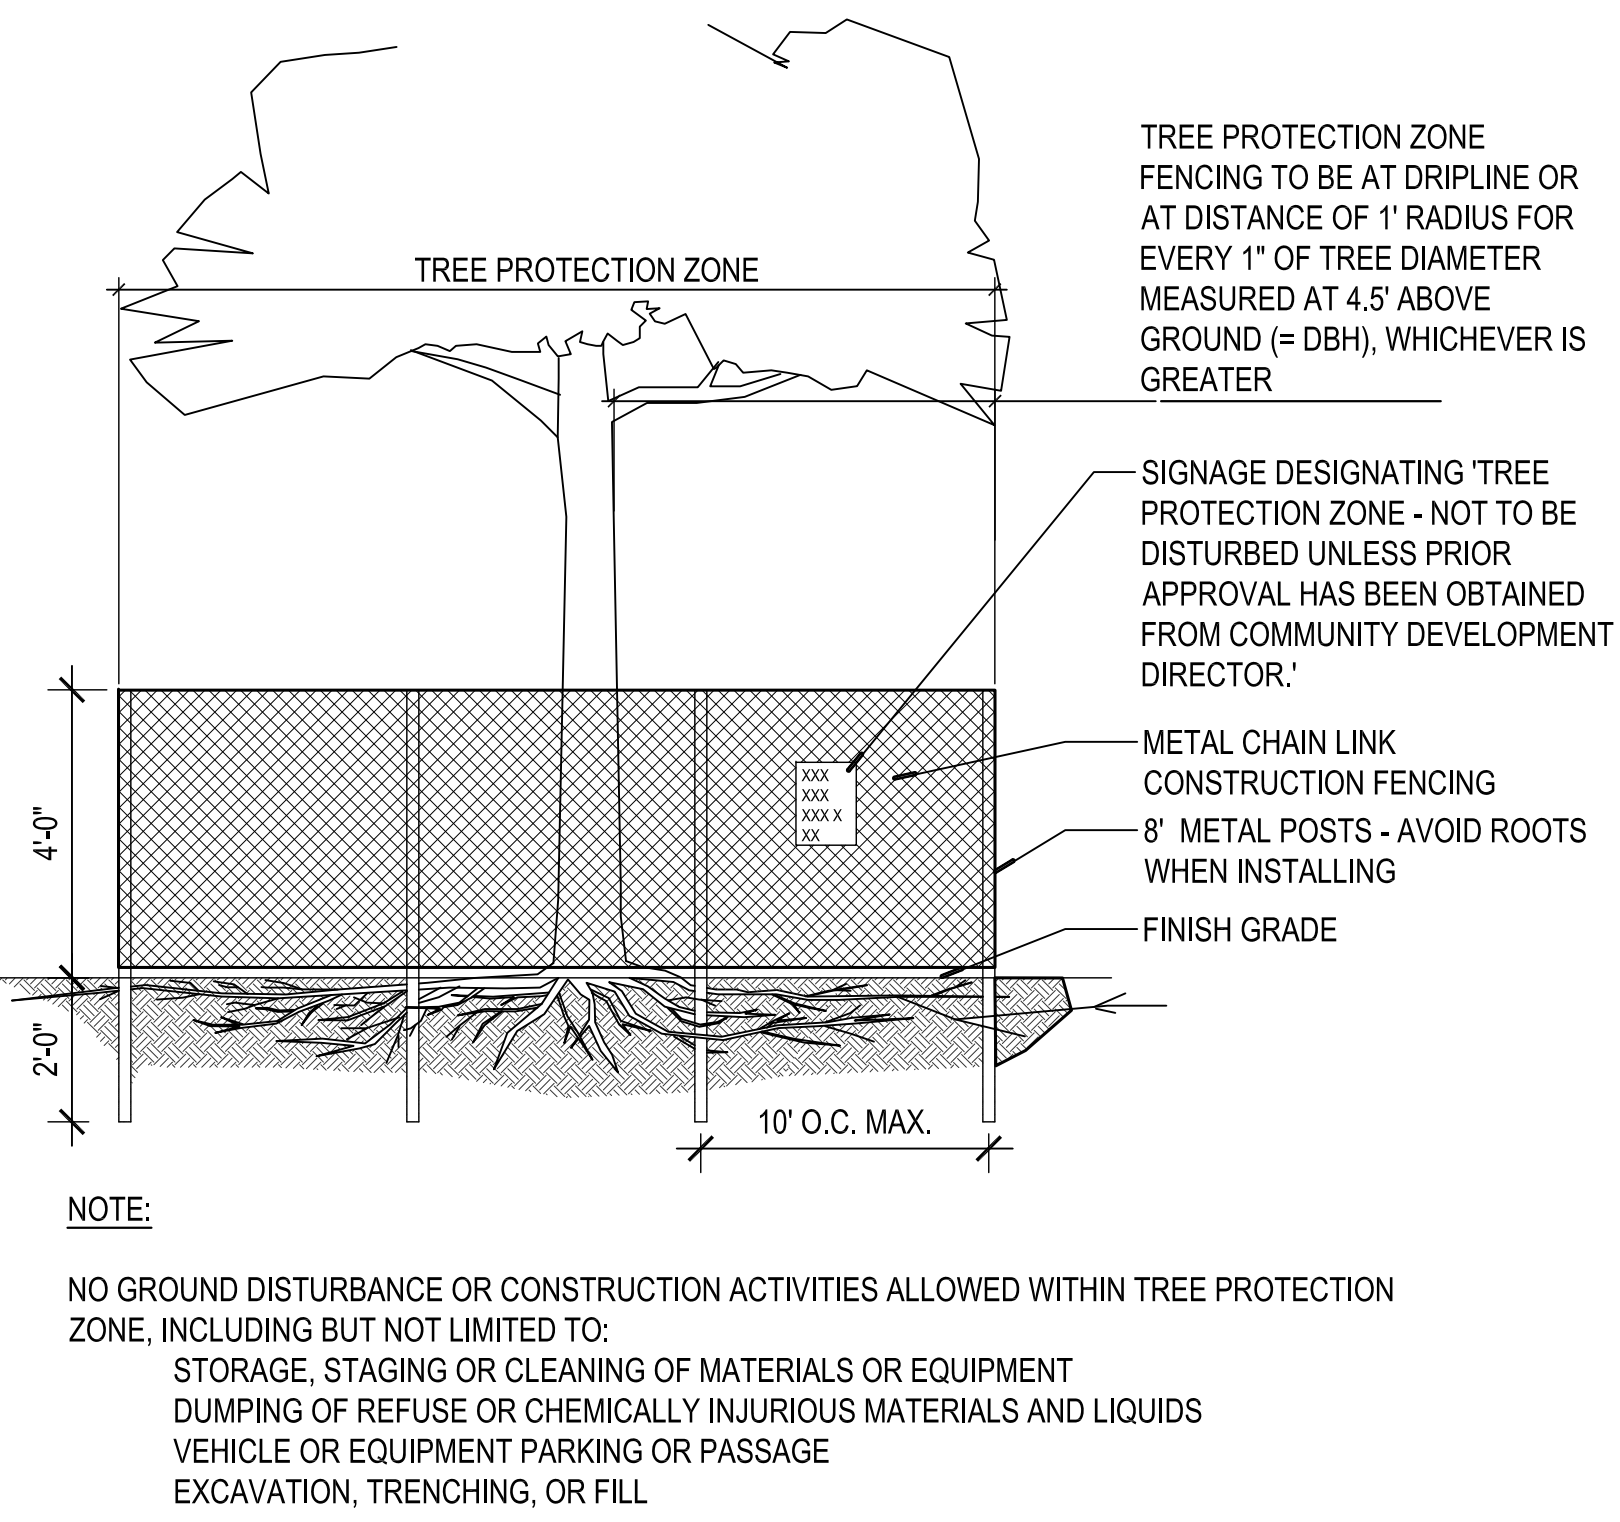

7 TREE PROTECTION FENCING
SECTION


SCALE: 3/8" = 1'-0"
0" 8" 16" 32"

g:\Projects\118081.1_latourette_park\02_production\01_CAD\01_Plot_Sheets\118081.1_ROW.dwg 8/6/2019 2:15 PM

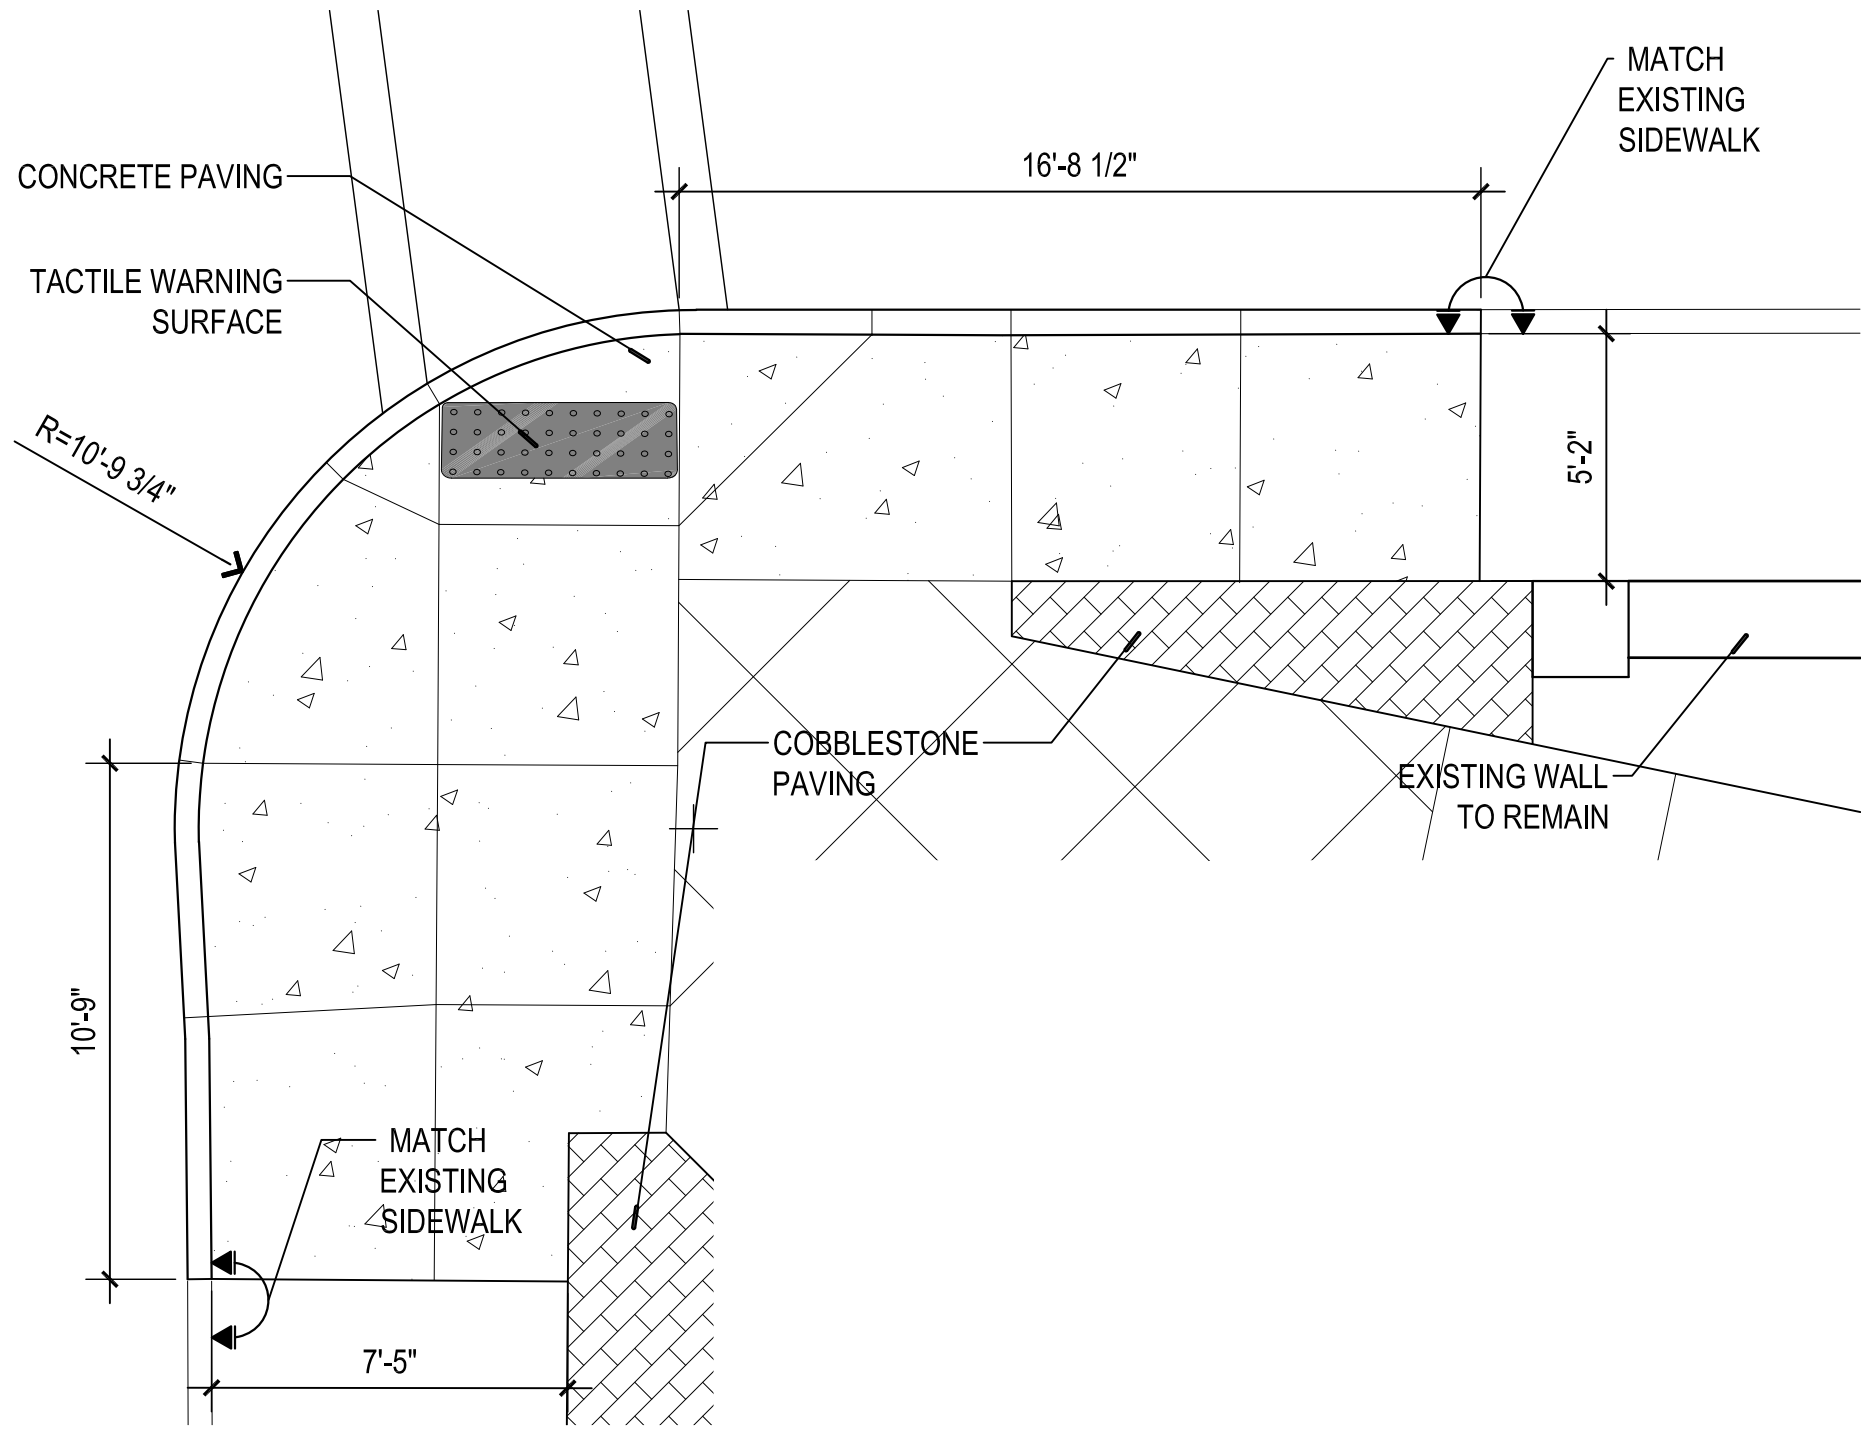


1 SOUTH RIGHT OF WAY ACCESSIBLE RAMP
Plan

SCALE: 1/4" = 1'-0"
0' 2' 4' 8'

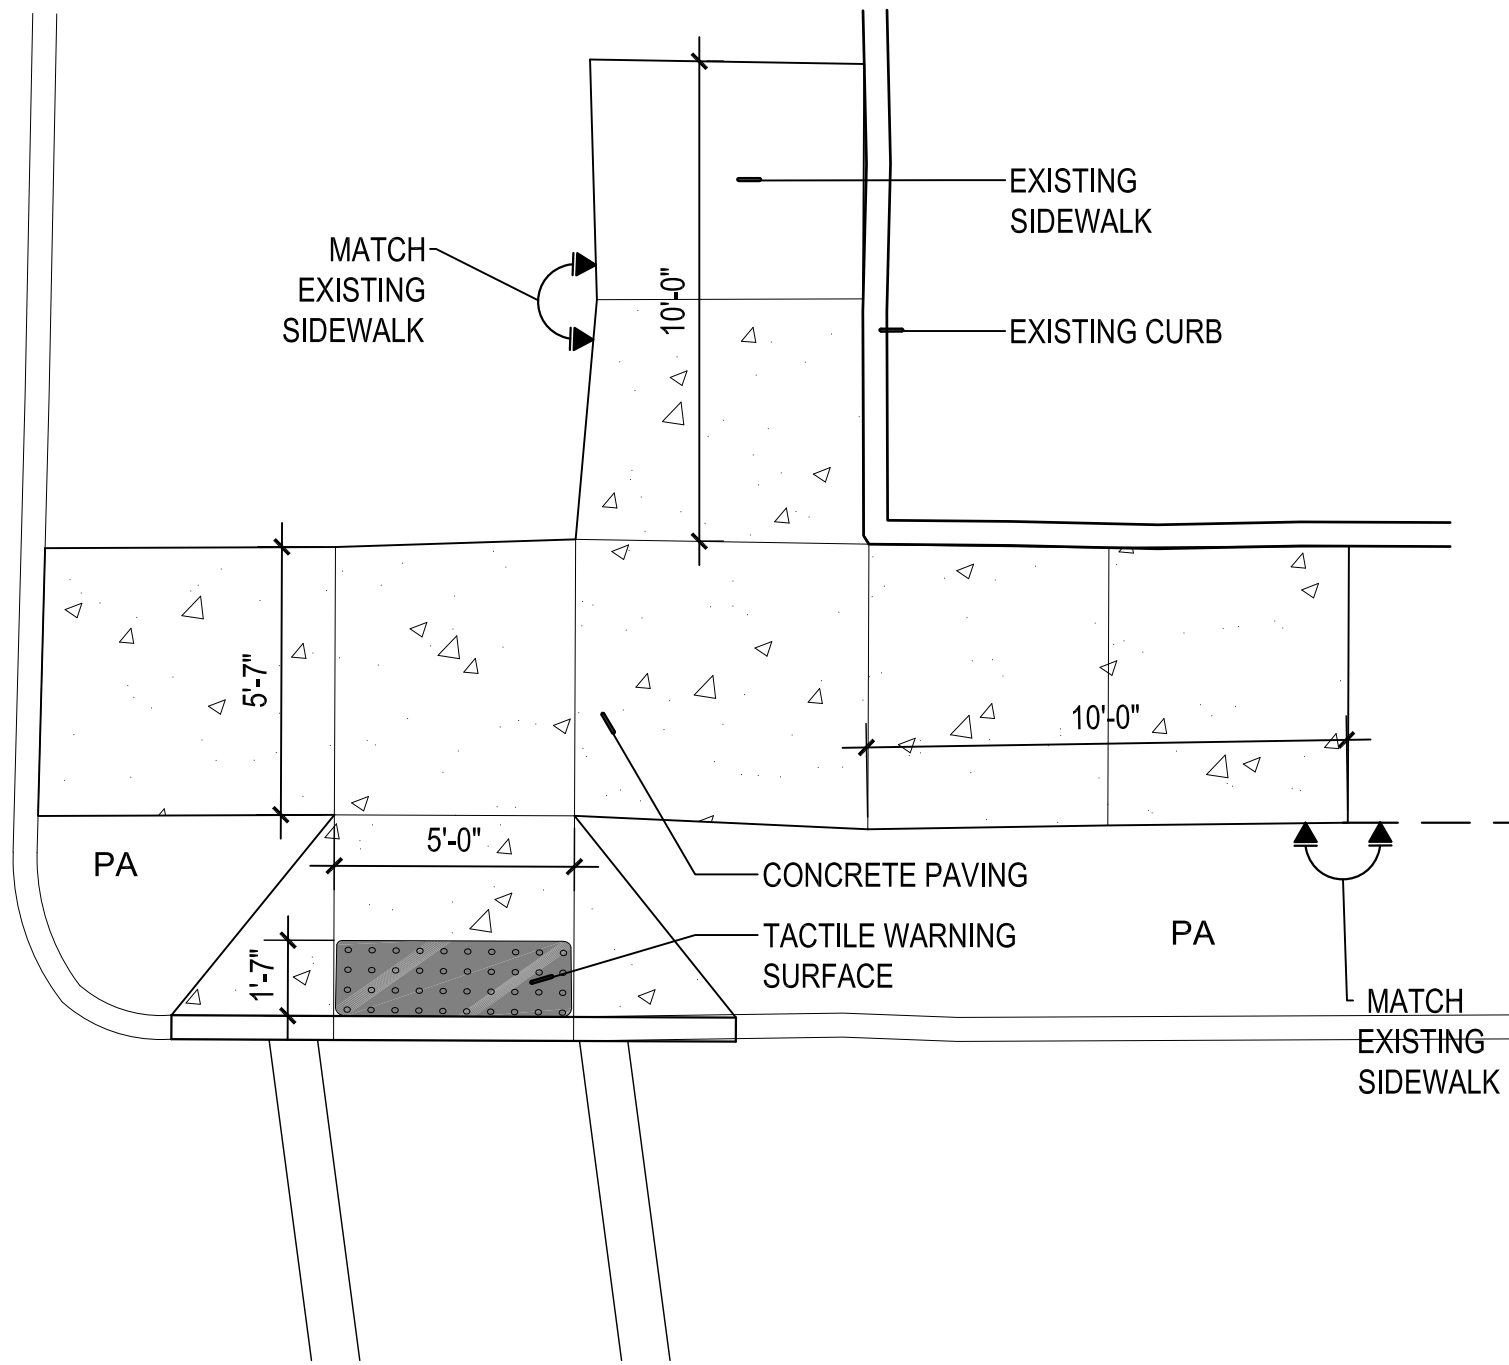


2 NORTH RIGHT OF WAY ACCESSIBLE RAMP
Plan

SCALE: 1/4" = 1'-0"
0' 2' 4' 8'

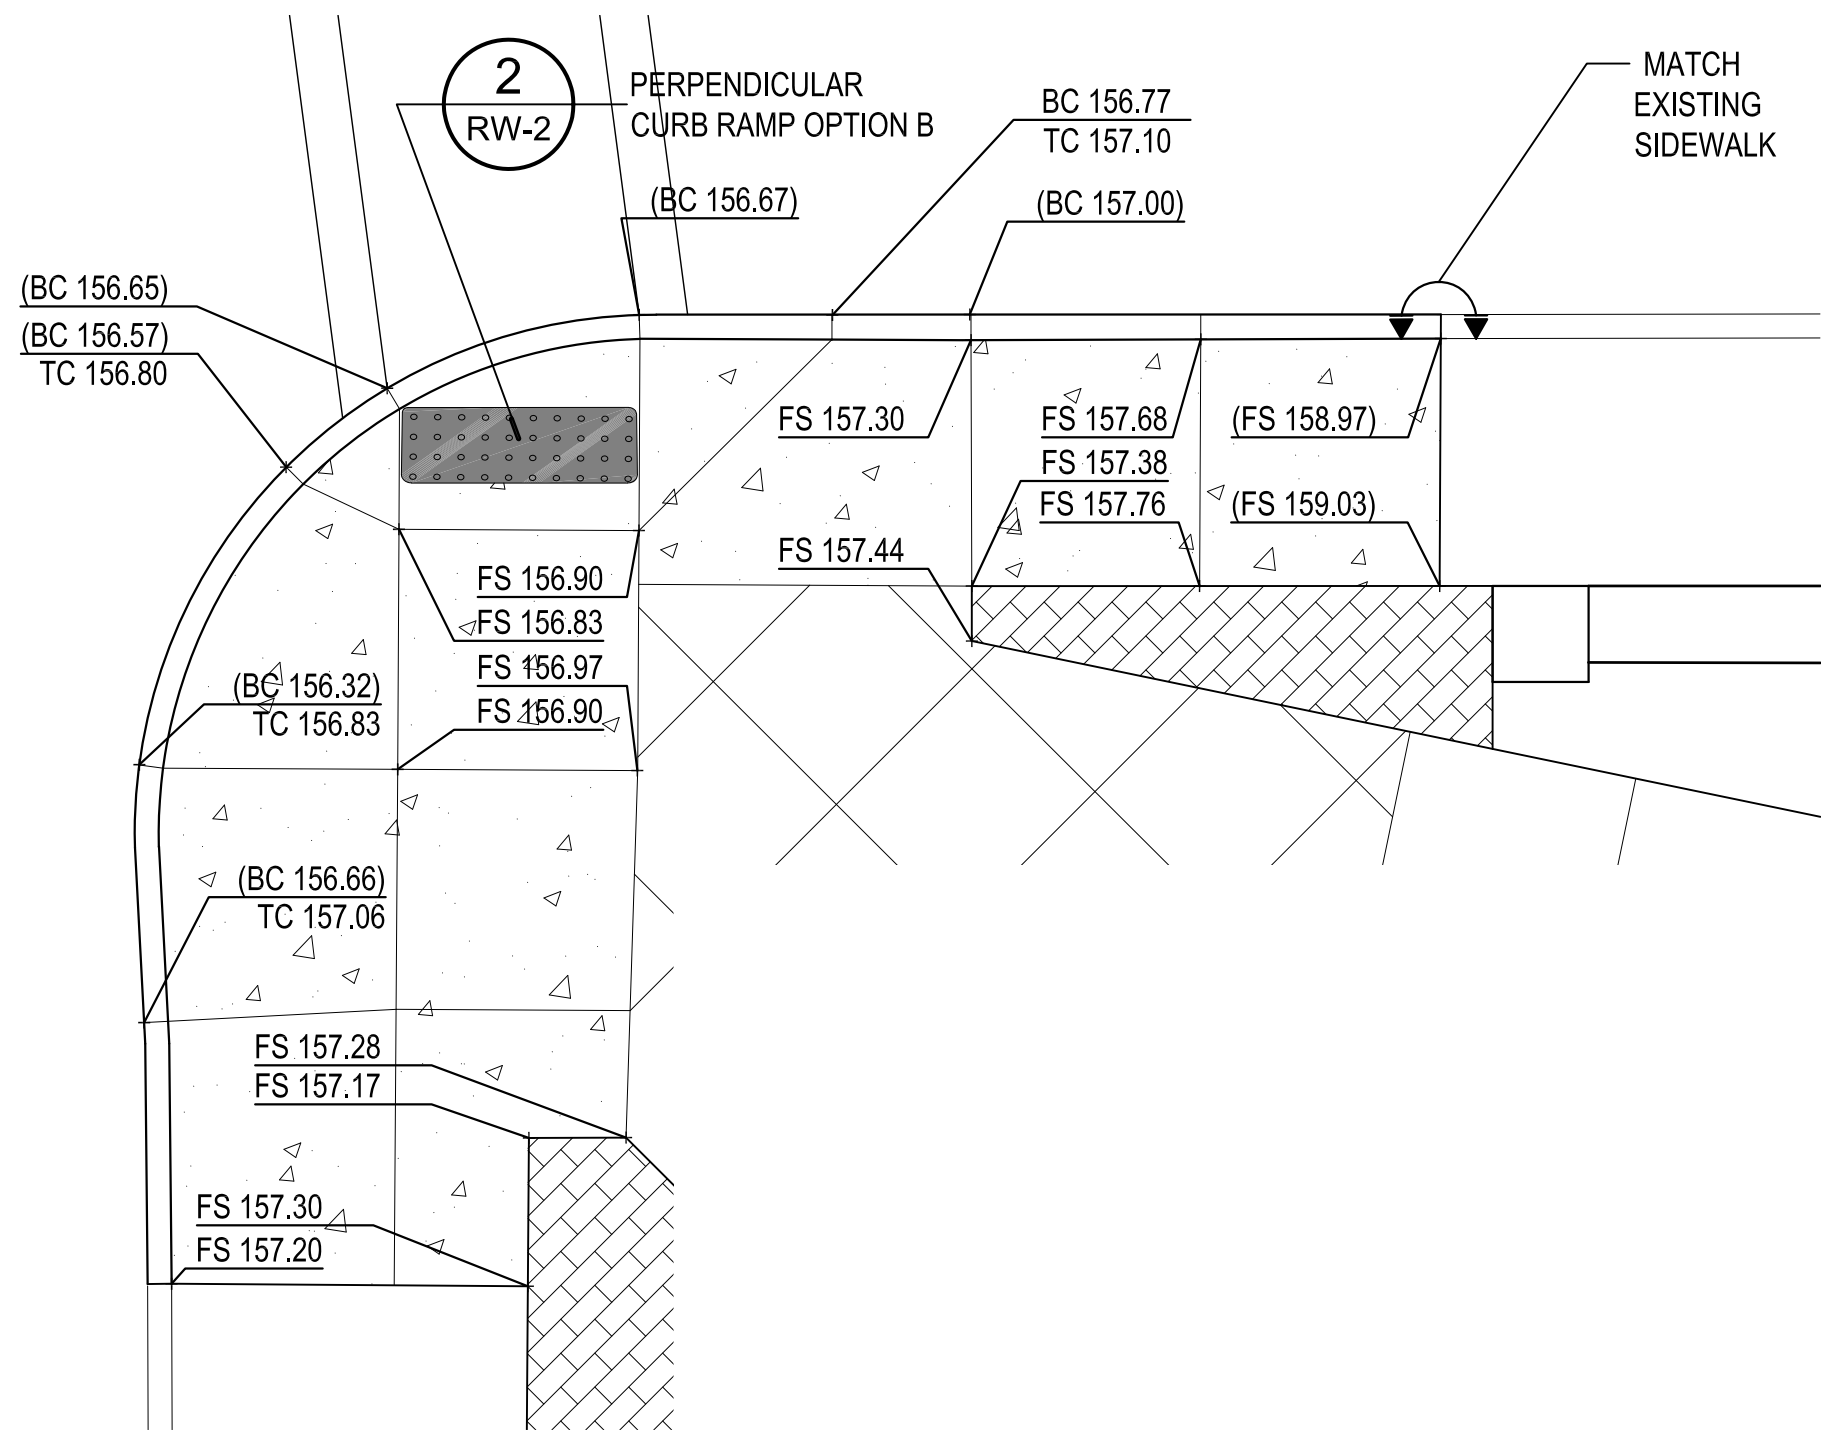

3 S RIGHT OF WAY ACCESSIBLE RAMP GRADING
Plan

SCALE: 1/4" = 1'-0"
0' 2' 4' 8'

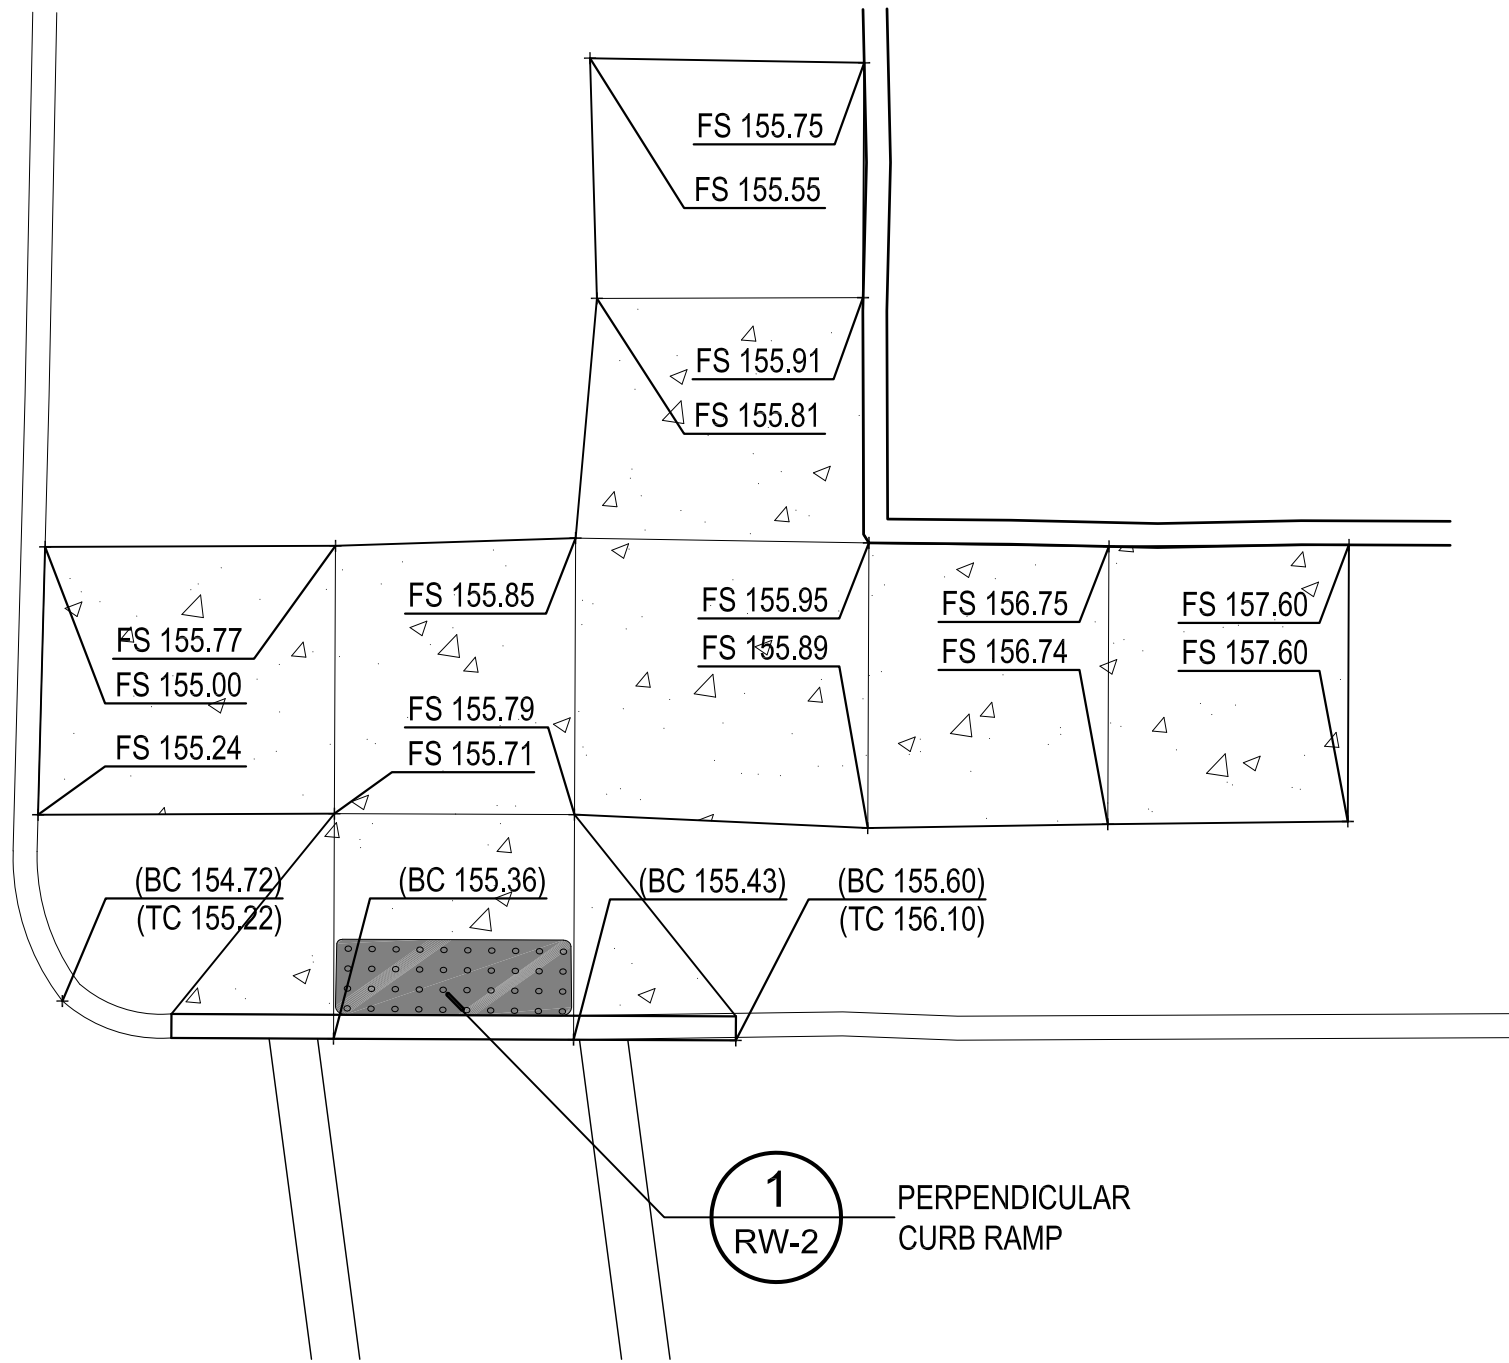

4 N RIGHT OF WAY ACCESSIBLE RAMP GRADING
Plan

SCALE: 1/4" = 1'-0"
0' 2' 4' 8'



GREENWORKS

GreenWorks, P.C.
Landscape Architecture
Environmental Design
24 NW 2nd Avenue, Suite 100
Portland, Oregon 97209
Ph: 503.222.5612 F: 503.222.2283
Email: info@greenworkspc.com



Project:
D.C. Latourette Park
City of Oregon City
625 Center St
Oregon City, OR 97045
(503) 496-1201
plewis@city.org

Submital: 90% CD's
Sheet Title:
Right Of Way Enlargements


© GREENWORKS, P.C.
2017. ALL RIGHTS RESERVED
THESE DRAWINGS ARE THE PROPERTY OF
GREENWORKS, P.C. AND ARE NOT TO BE USED OR
REPRODUCED IN ANY MANNER, EXCEPT WITH THE
PRIOR WRITTEN PERMISSION OF GREENWORKS, P.C.

Date: 08-06-19
Revisions:


Drawn By: BJ/BJD
Checked By: BJ
Job No. 118081.1
Approved: ???

RW-1
Sheet No. 23 of 24

g:\Projects\118081.1_la_tourette_park\02_production\01_CAD\01_Plot_Sheets\118081.1_R01.dwg 8/6/2019 2:15 PM

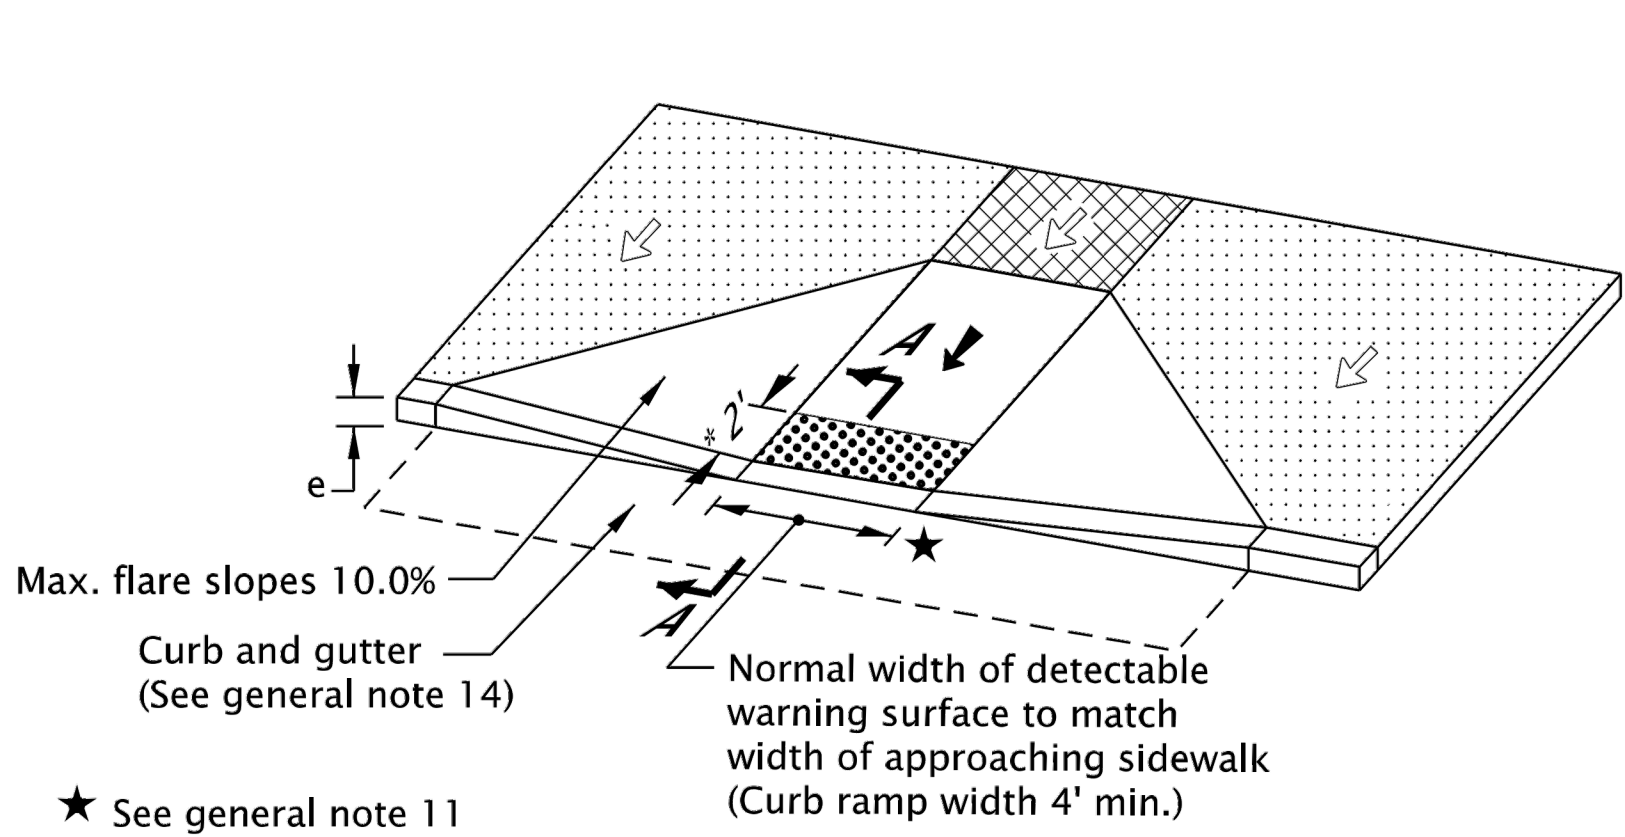

1 PERPENDICULAR CURB RAMP
NOT TO SCALE

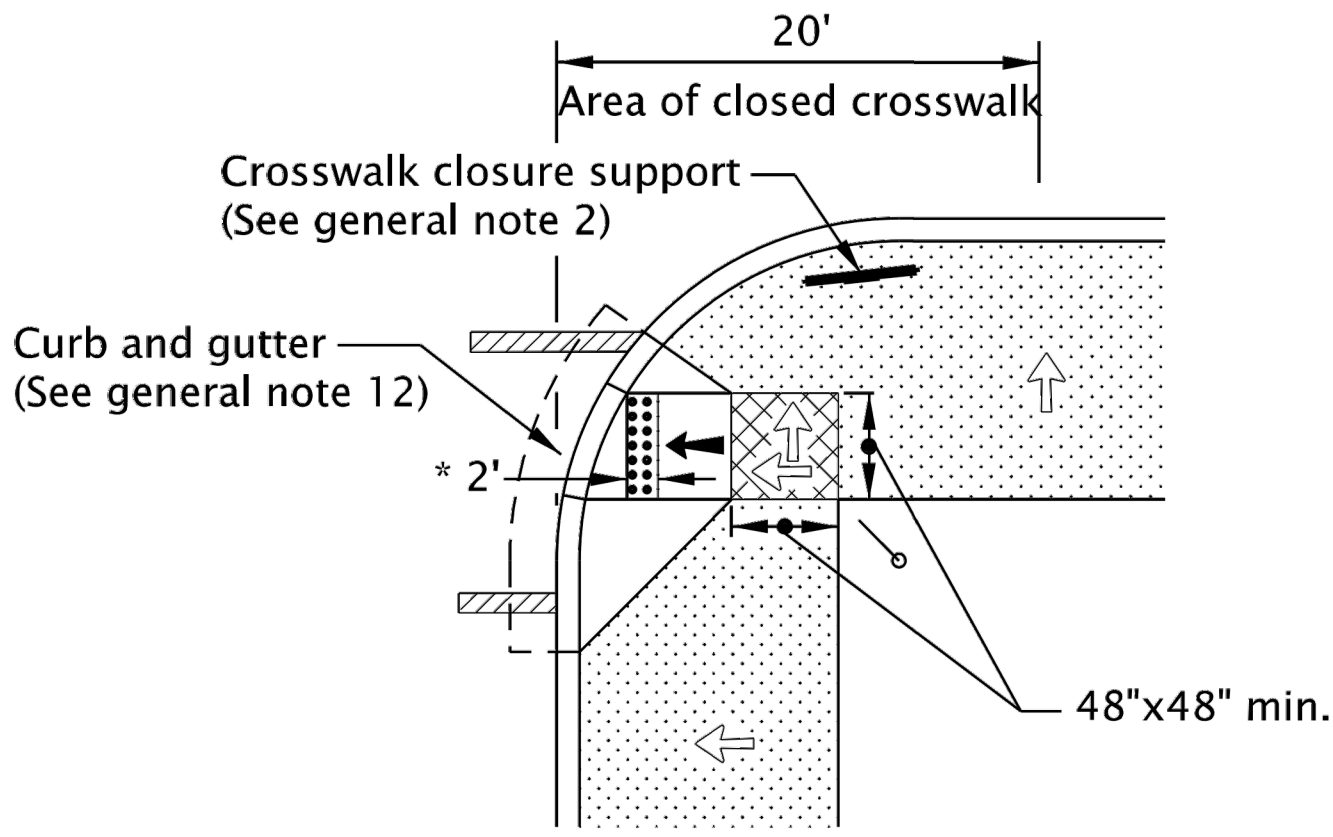

2 PERPENDICULAR CURB RAMP OPTION B
NOT TO SCALE



Project:
D.C. Latourette Park
City of Oregon City
625 Center St
Oregon City, OR 97045
(503) 496-1201
Plewis@ordcity.org

Submittal: **90% CD's**
Sheet Title:
Right Of Way Details

© GREENWORKS, P.C.
2017. ALL RIGHTS RESERVED.
THESE DRAWINGS ARE THE PROPERTY OF
GREENWORKS, P.C. AND ARE NOT TO BE USED OR
REPRODUCED IN ANY MANNER, EXCEPT WITH THE
PRIOR WRITTEN PERMISSION OF GREENWORKS, P.C.

Date: 08-06-19

Revisions:

Drawn By: BJ/BJD
Checked By: BJ
Job No. 118081.1
Approved: ???