
922 MAIN ST OREGON CITY, OR 97045

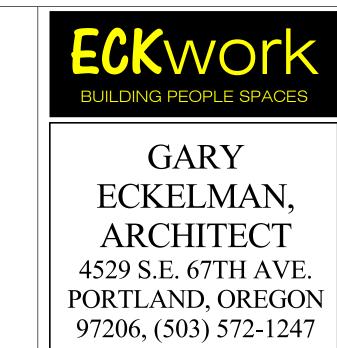





922 MAIN ST, OREGON CITY, OF

No.	Description	Date

	COVER	
Project number		16-001

A1.0


As indic




10TH & MAIN





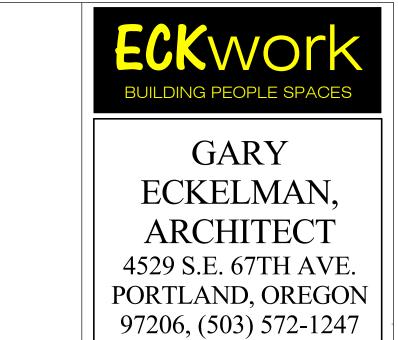

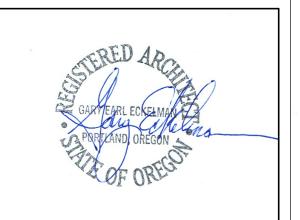



No.	Description	Date

PERSPECTIVES		
t number	16-001	

A2.0

VIEW FROM TRAIN TRACKS

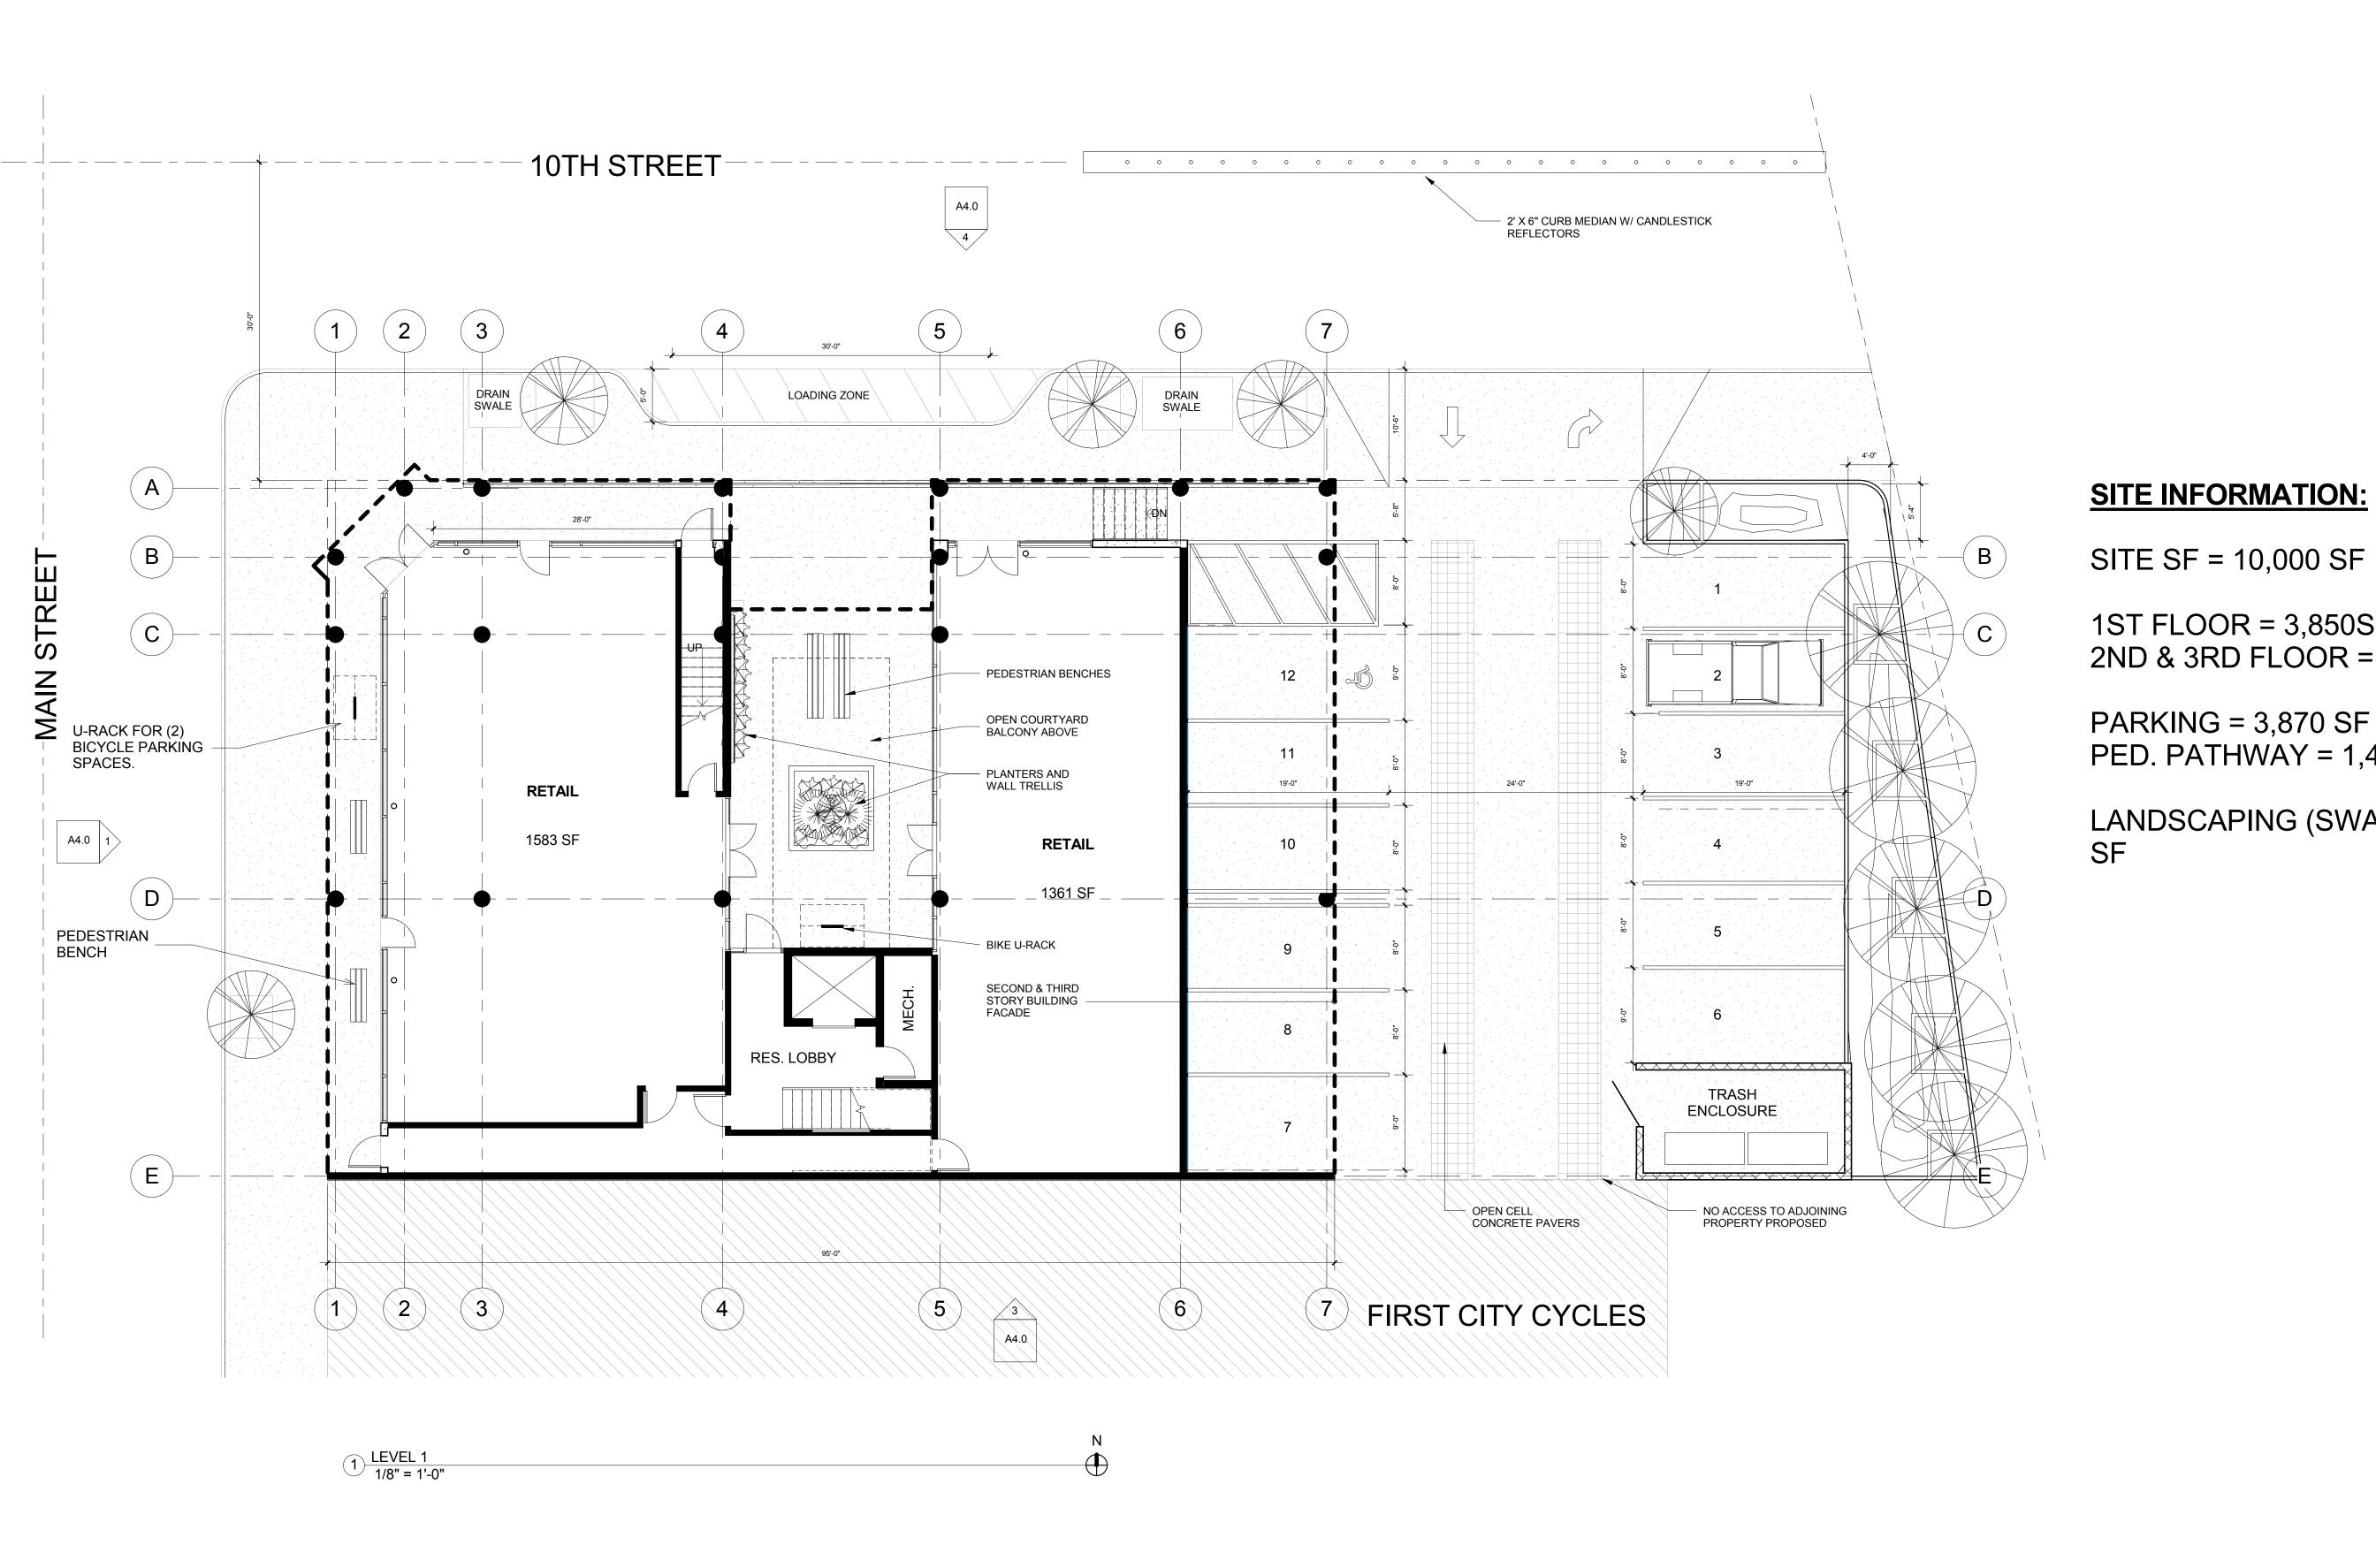

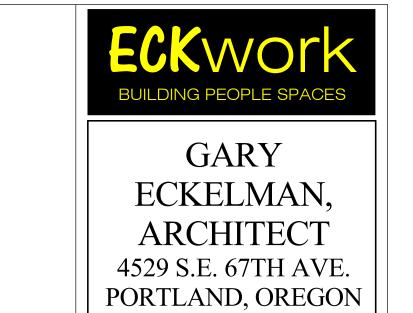



97206, (503) 572-1247

1ST FLOOR = 3,850SF 2ND & 3RD FLOOR = (2) 5,570 SF

PARKING = 3,870 SF PED. PATHWAY = 1,450 SF

LANDSCAPING (SWALE) SF = 740 SF


OREGON CIT 97045 S 922 MAIN

No.	Description	Date

SITE PLAN		5/13/2016 1·13·50 PM
ect number	16-001	יני
)	5-10-16	
vn by	Author	
cked by	Checker	
A3.0		

1/8" = 1'-0"



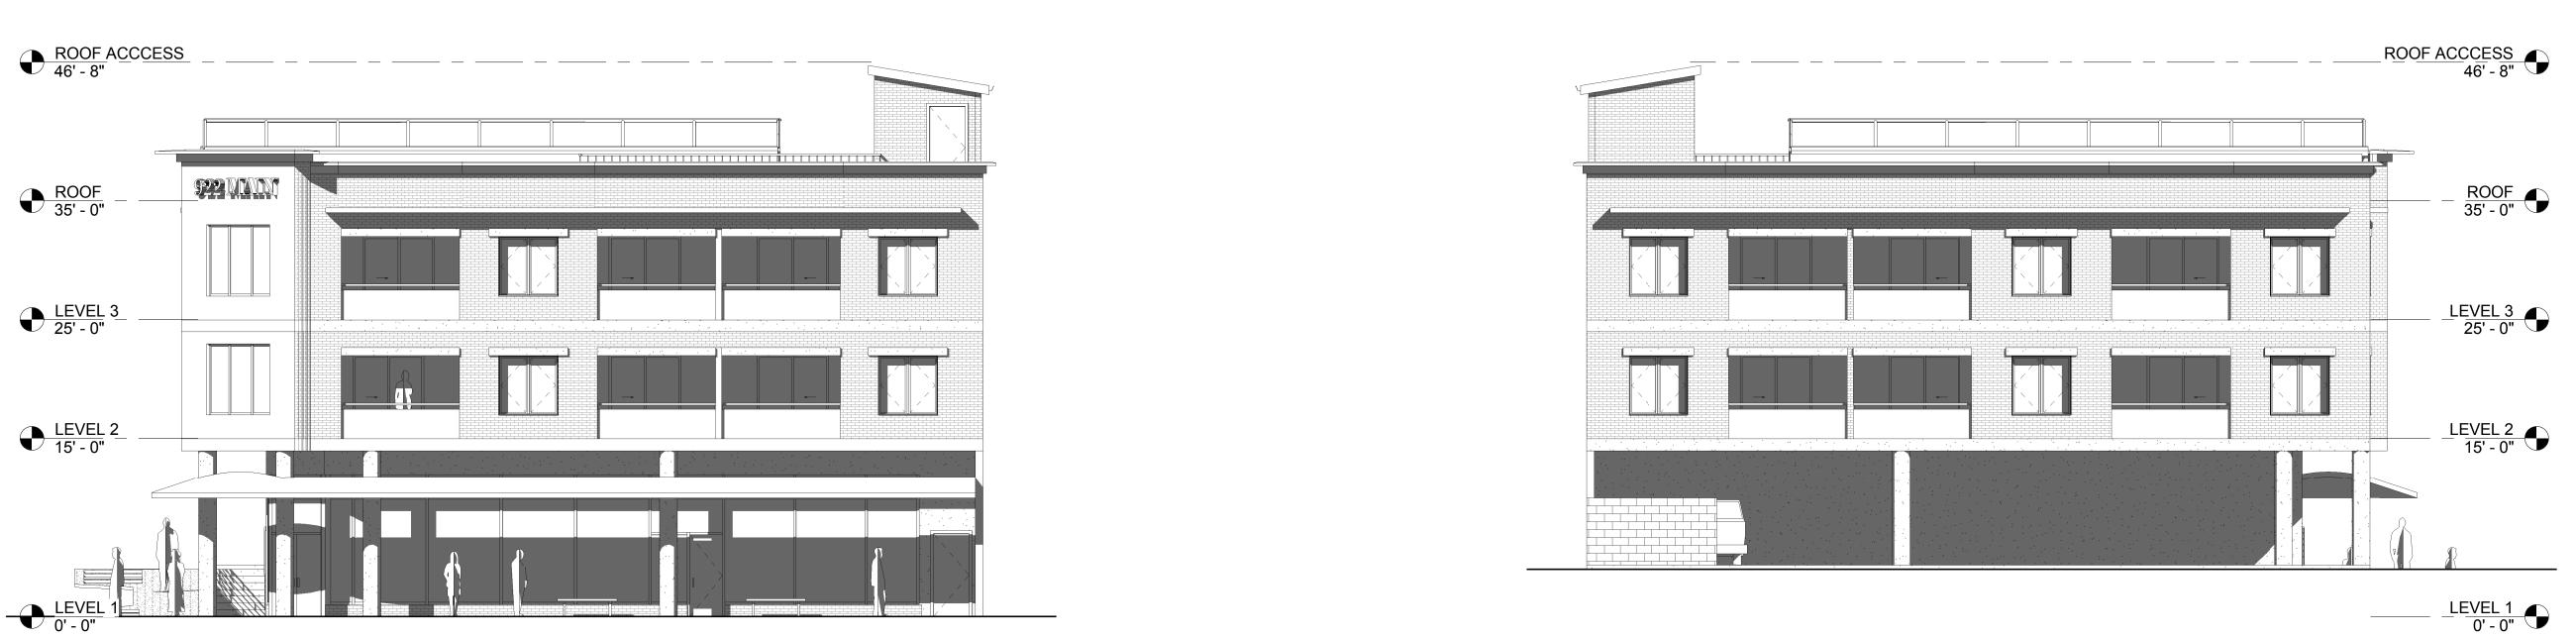

2 EAST 1/8" = 1'-0"


1 WEST 1/8" = 1'-0"



GARY ECKELMAN, ARCHITECT 4529 S.E. 67TH AVE. PORTLAND, OREGON 97206, (503) 572-1247



, OREGON CITY, 97045

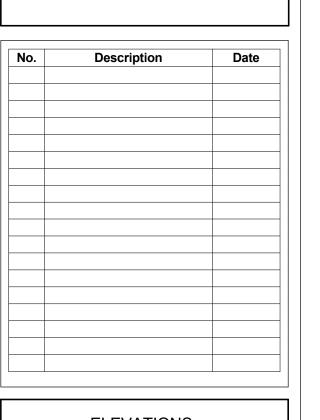

922 MAIN

Project number 16-001
Date 5-10-16
Drawn by CHAD ECKELMAN
Checked by GARY ECKELMAN
A4.0

1/8" = 1'-0"