


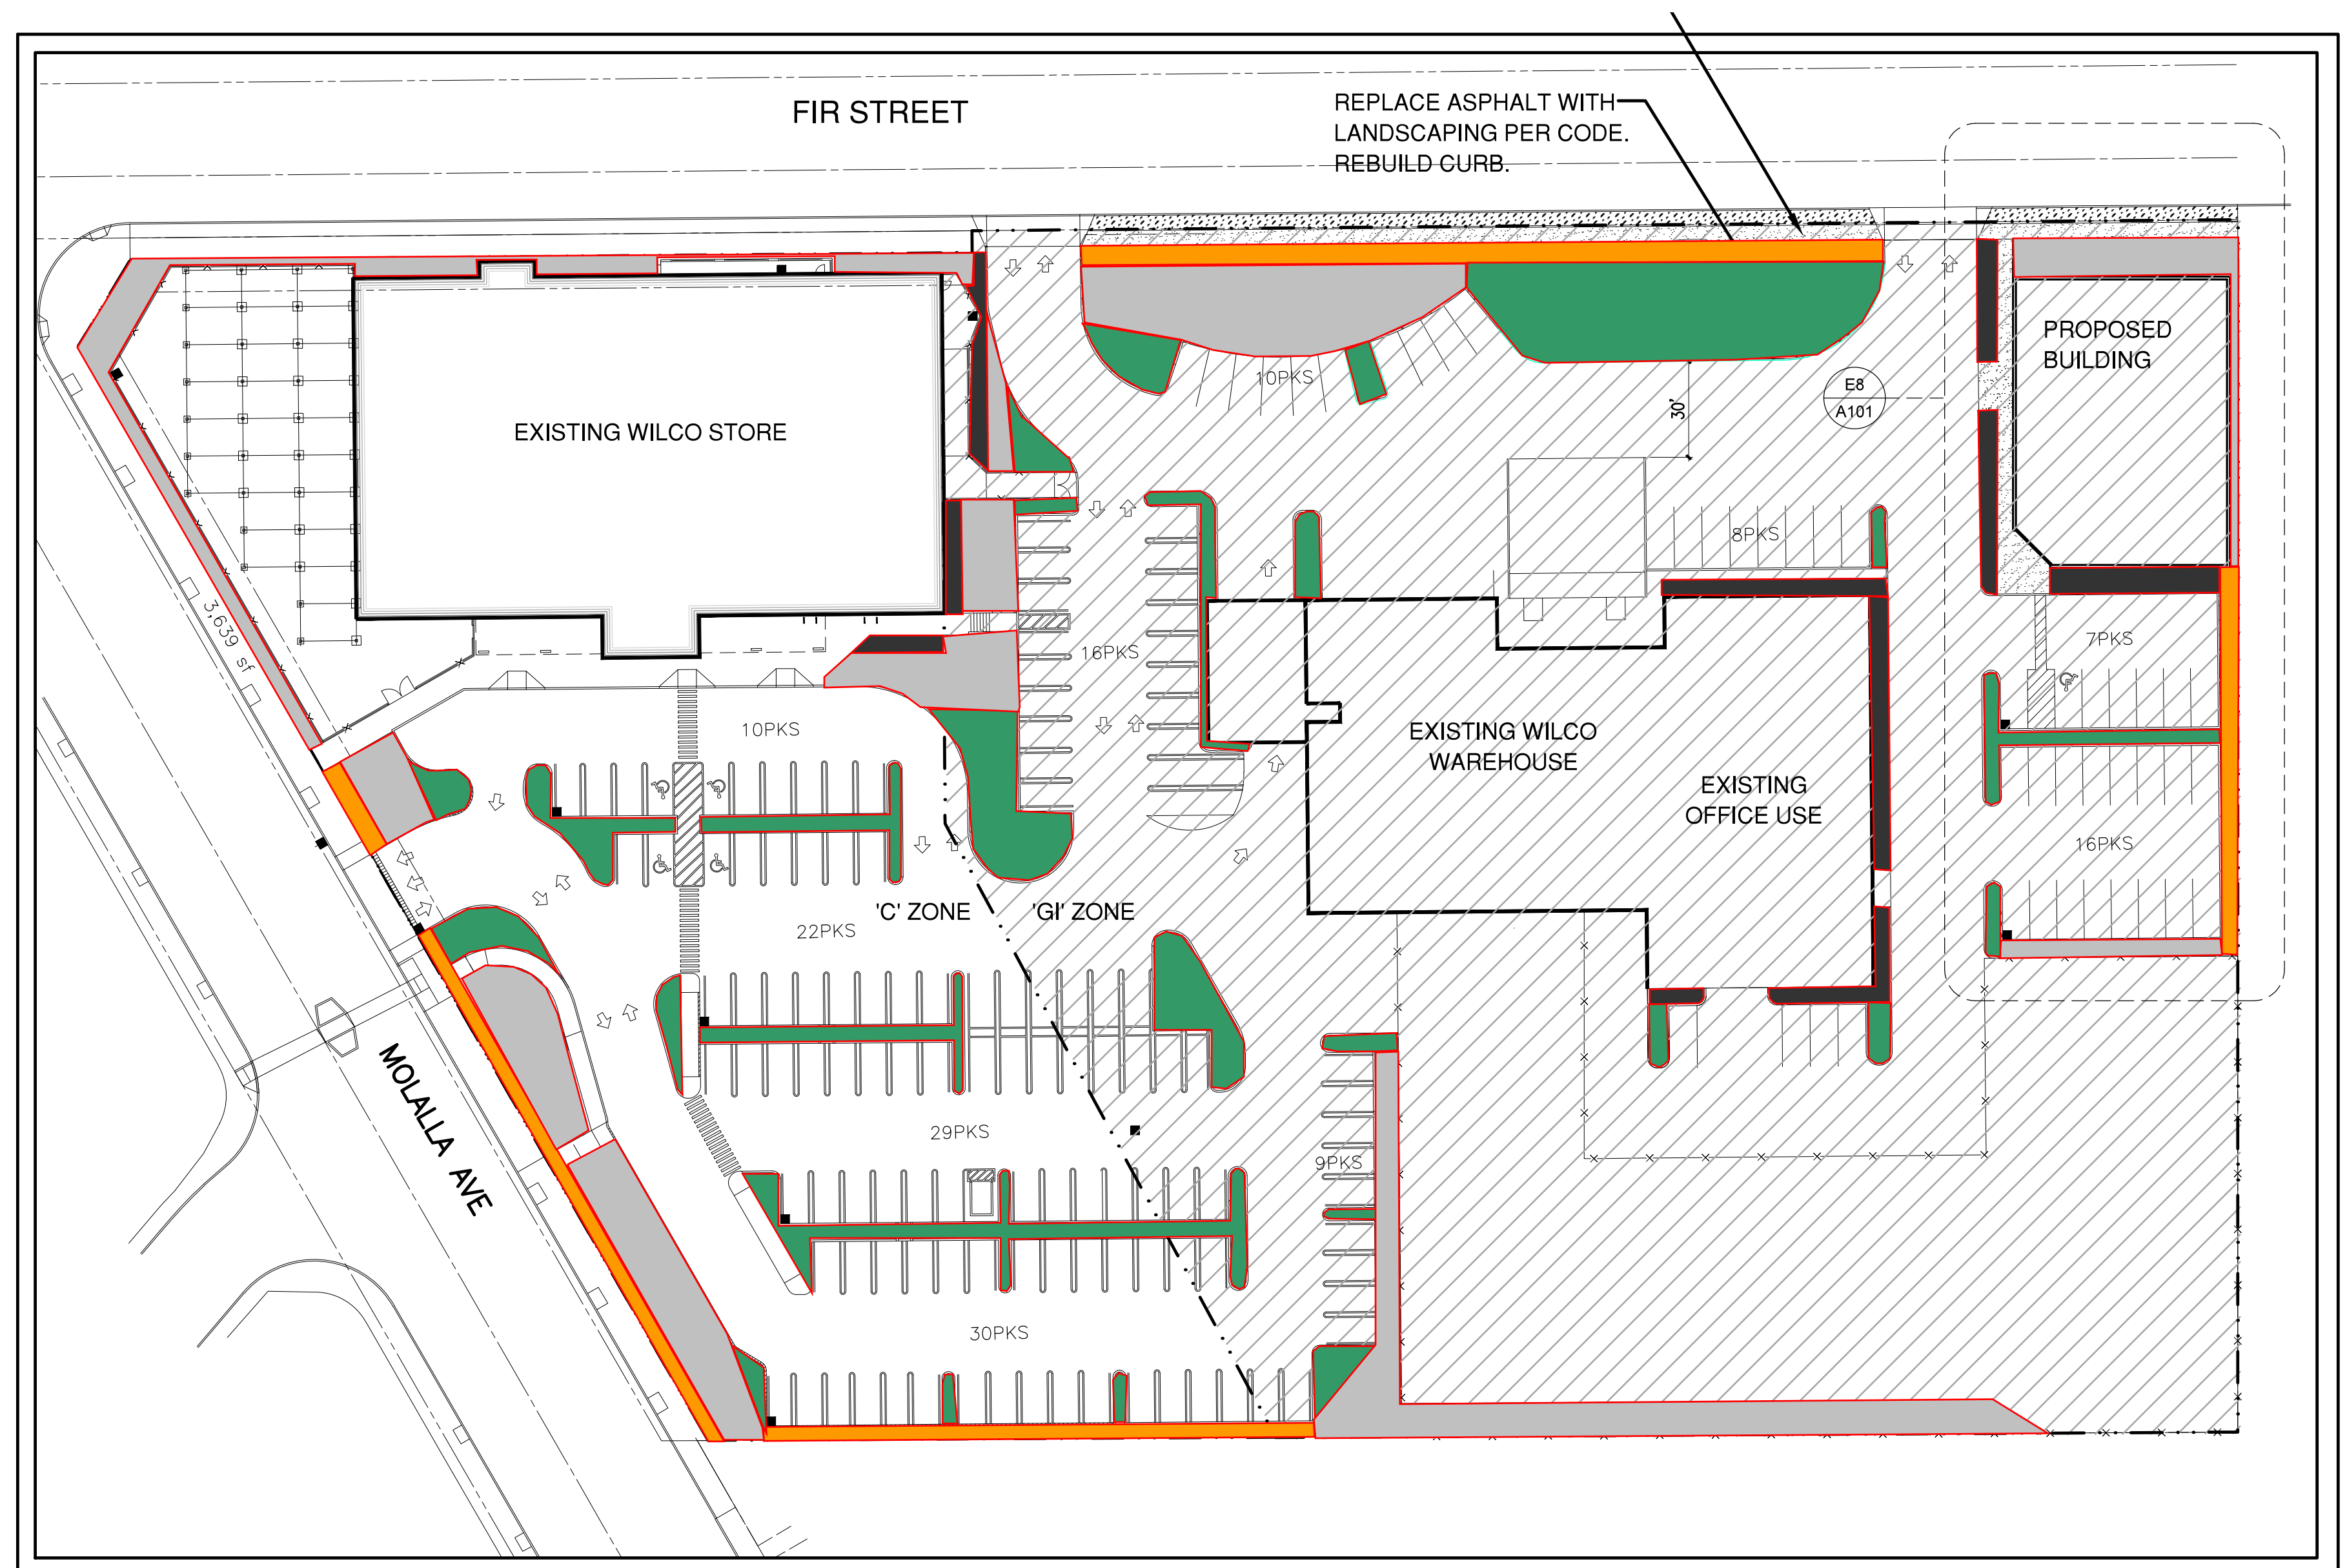

- Perimeter landscaping: Landscaping where parking lot abuts right-of-way or adjacent properties.
- Building buffer landscaping: Landscaping where parking lot abuts exterior wall of building.
- Interior parking lot landscaping: Landscaping located inside the surfaced area used for on-site parking and maneuvering.
- Other site landscaping: Landscaping that doesn't fit into any of the landscaping categories above.

H1 OVERALL SITE PLAN
 SCALE: 1" = 40'-0"



PRECISION CABINETS MANUFACTURING FACILITY
 19224 MOLALLA AVE OREGON CITY, OR 97045

DATE:
 APP: 3-12-2019
 REV 1 4-10-2019

CKD BY:
 APM

SHEET:

A1