





**ISELIN ARCHITECTS P.C.**


1307 Seventh Street  
Oregon City, OR 97045  
503-656-1942 ph  
503-656-0658 fax  
www.iselinarchitects.com

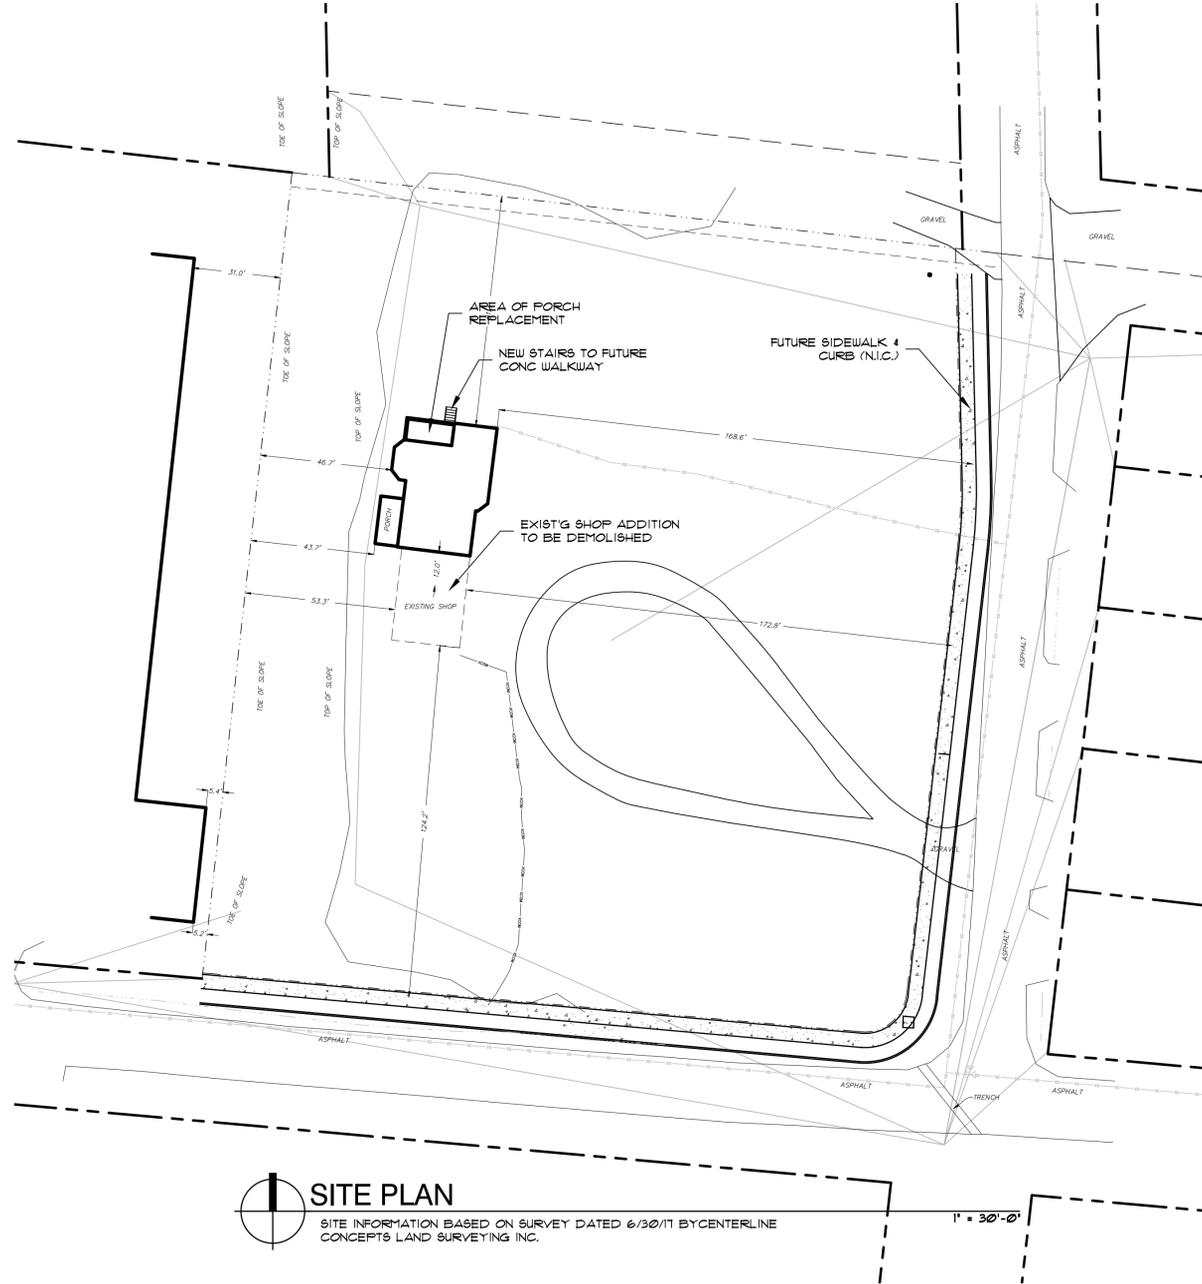


**SITE PLAN**  
SITE INFORMATION BASED ON SURVEY DATED 6/30/11 BY CENTERLINE CONCEPTS LAND SURVEYING INC.  
1" = 30'-0"

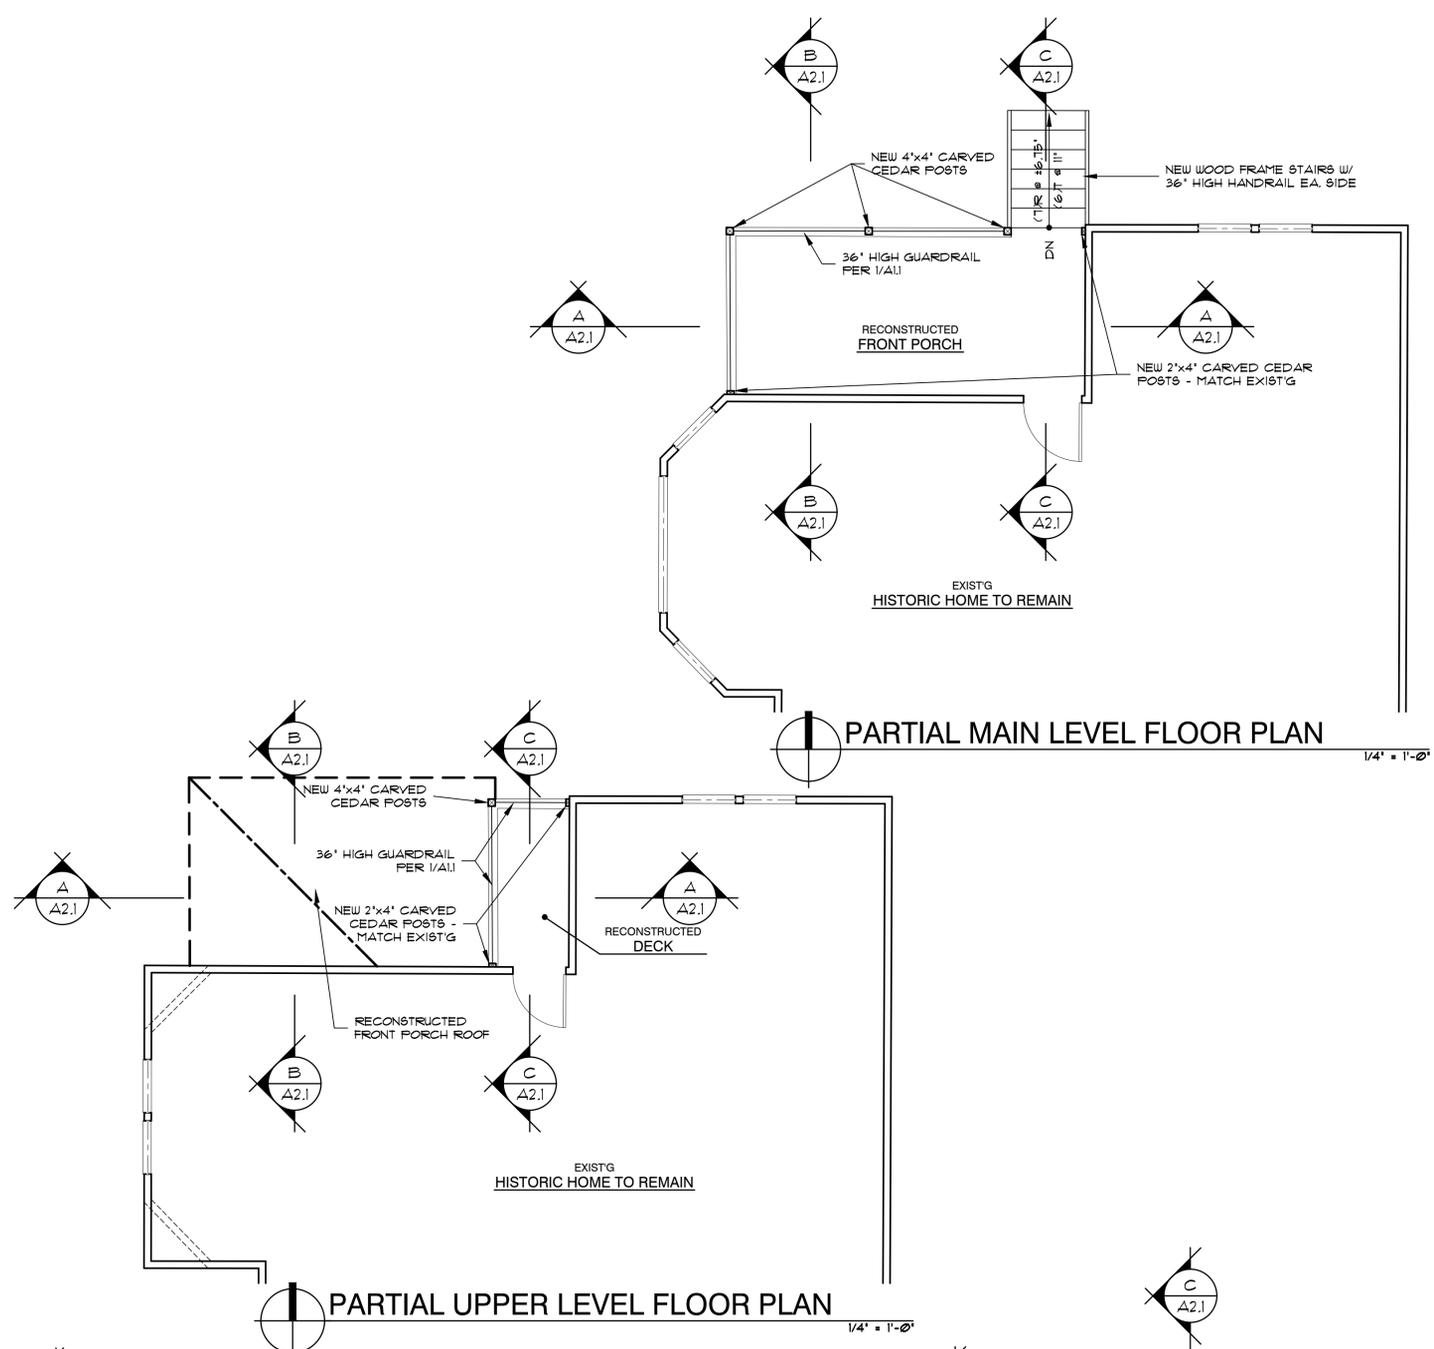


**PARTIAL UPPER LEVEL FLOOR PLAN**  
1/4" = 1'-0"

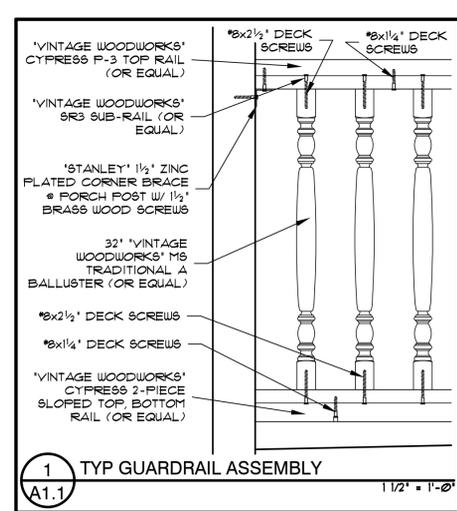

**1 TYP GUARDRAIL ASSEMBLY**  
1/2" = 1'-0"

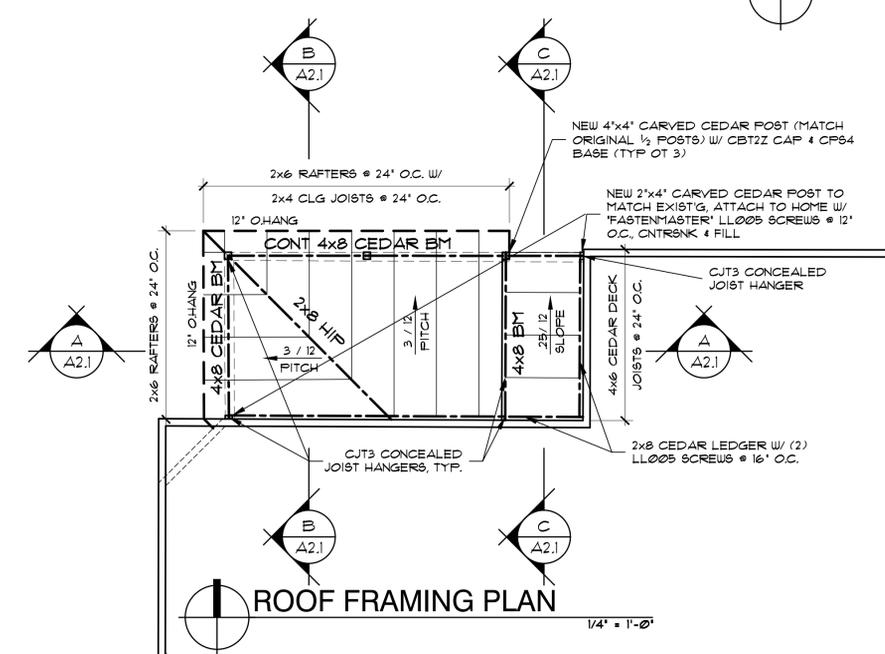

**ROOF FRAMING PLAN**  
1/4" = 1'-0"

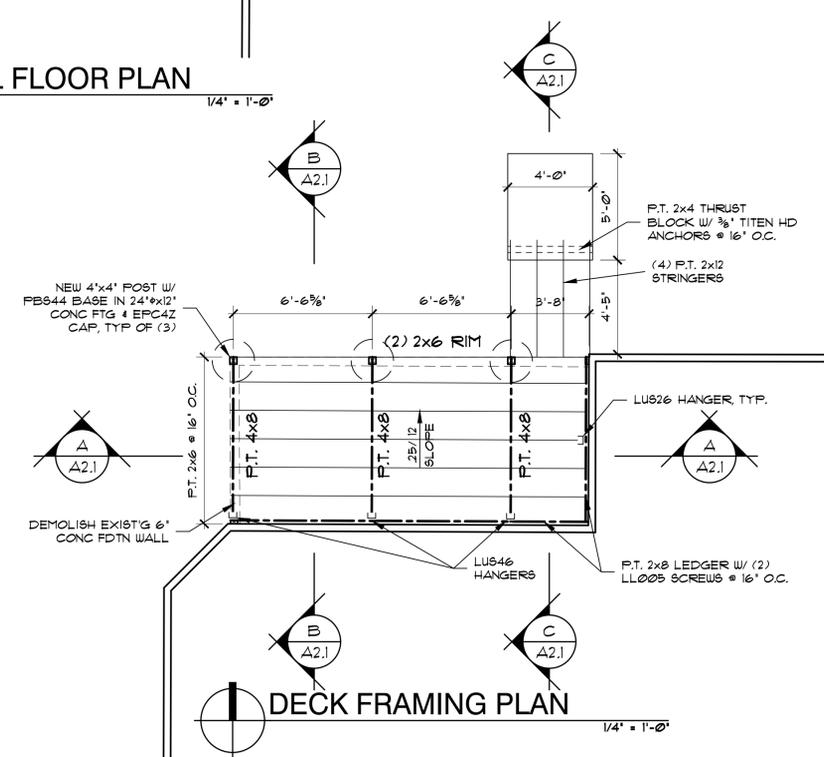

**DECK FRAMING PLAN**  
1/4" = 1'-0"

PORCH RESTORATION TO  
**Existing Historic Home at**  
15831 HARLEY AVE.  
Oregon City, OR, 97045

PROJ. NO. : 1772  
FILE : HOUSE PORCH  
DATE : 11/29/17

SHEET #  
**A1.1**

FLOOR, PORCH FRAMING &  
ROOF FRAMING PLANS

\\sccc\corporate\cadd\2017\Projects\1772\_Harley\_Ave\_Apartments\Design\1772\_House\_Porch.dwg, 4.11.17, 10:20:17, 10:16:33 AM, Iselin Architects, Inc., 503-656-1942, 1307 7th St Oregon City, OR 97045