




VICINITY MAP

NO SCALE

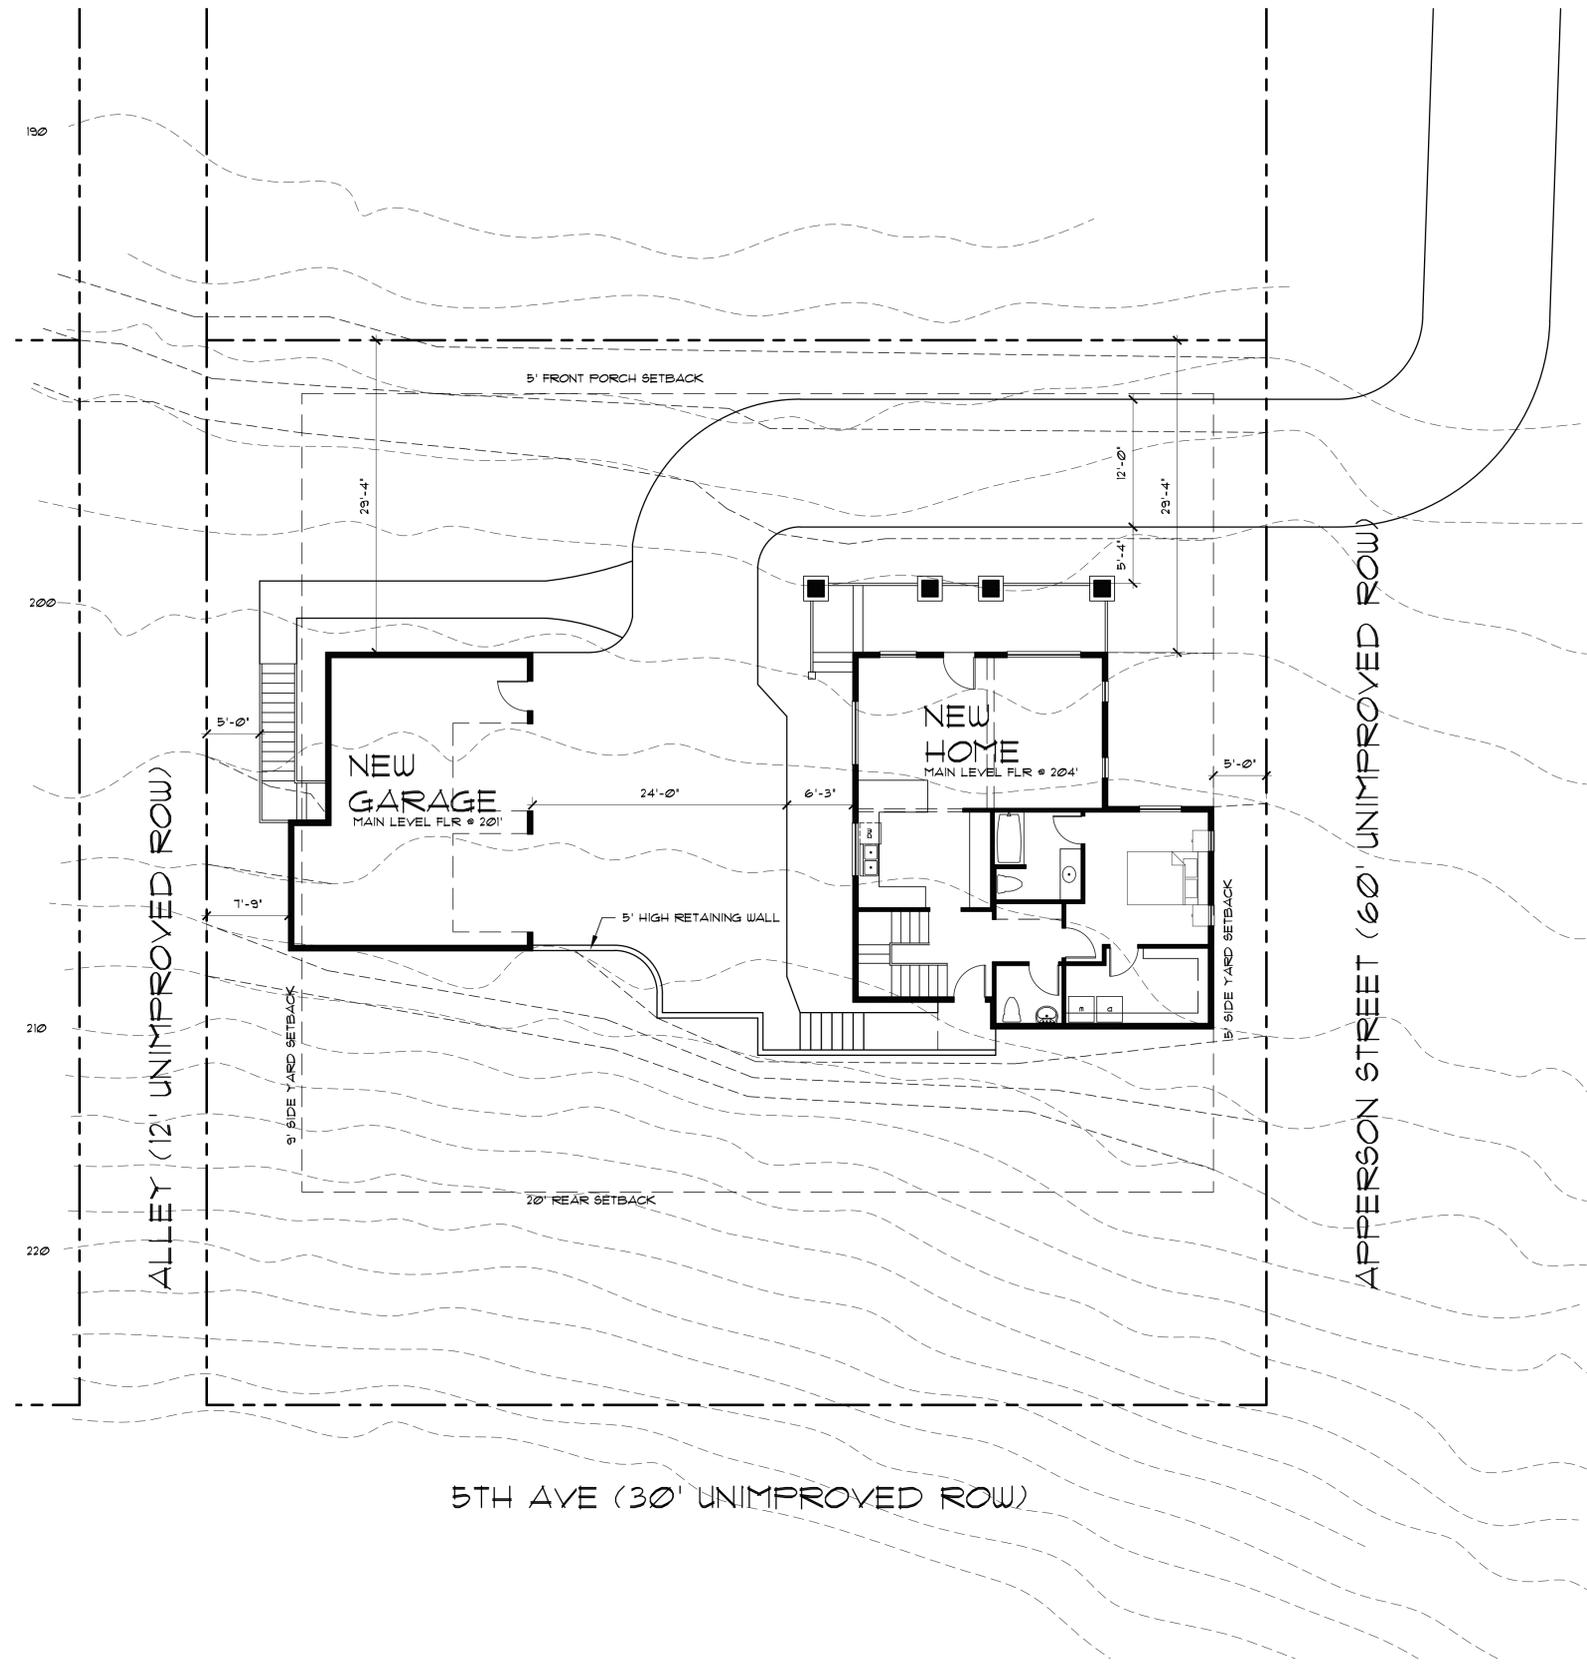

SITE PLAN

1/8" = 1'-0"



**ISELIN  
ARCHITECTS  
P.C.**

1307 Seventh Street  
Oregon City, OR 97045  
503-656-1942 ph  
503-656-0658 fax  
www.iselinarchitects.com

NOT FOR  
PRELIMINARY  
CONSTRUCTION

New Home and Detached Garage/ ADU for  
**Karen and Morris Schademan**

5th Ave and Apperson St  
Oregon City, OR 97045

PROJ. NO. : 1773  
FILE : X-XX  
DATE : XX/XX/XX

SHEET #

**A1.0**

SITE PLAN



**ISELIN ARCHITECTS P.C.**

1307 Seventh Street  
Oregon City, OR 97045  
503-656-1942 ph  
503-656-0658 fax  
www.iselinarchitects.com

NOT FOR  
PRELIMINARY  
CONSTRUCTION

New Home and Detached Garage/ADU for  
**Karen and Morris Schademan**


5th Ave and Apperson St  
Oregon City, OR 97045

PROJ. NO. : 1773  
FILE : X-XX  
DATE : XX/XX/XX


SHEET #

**A1.1**

PRELIM PLANS- HOUSE

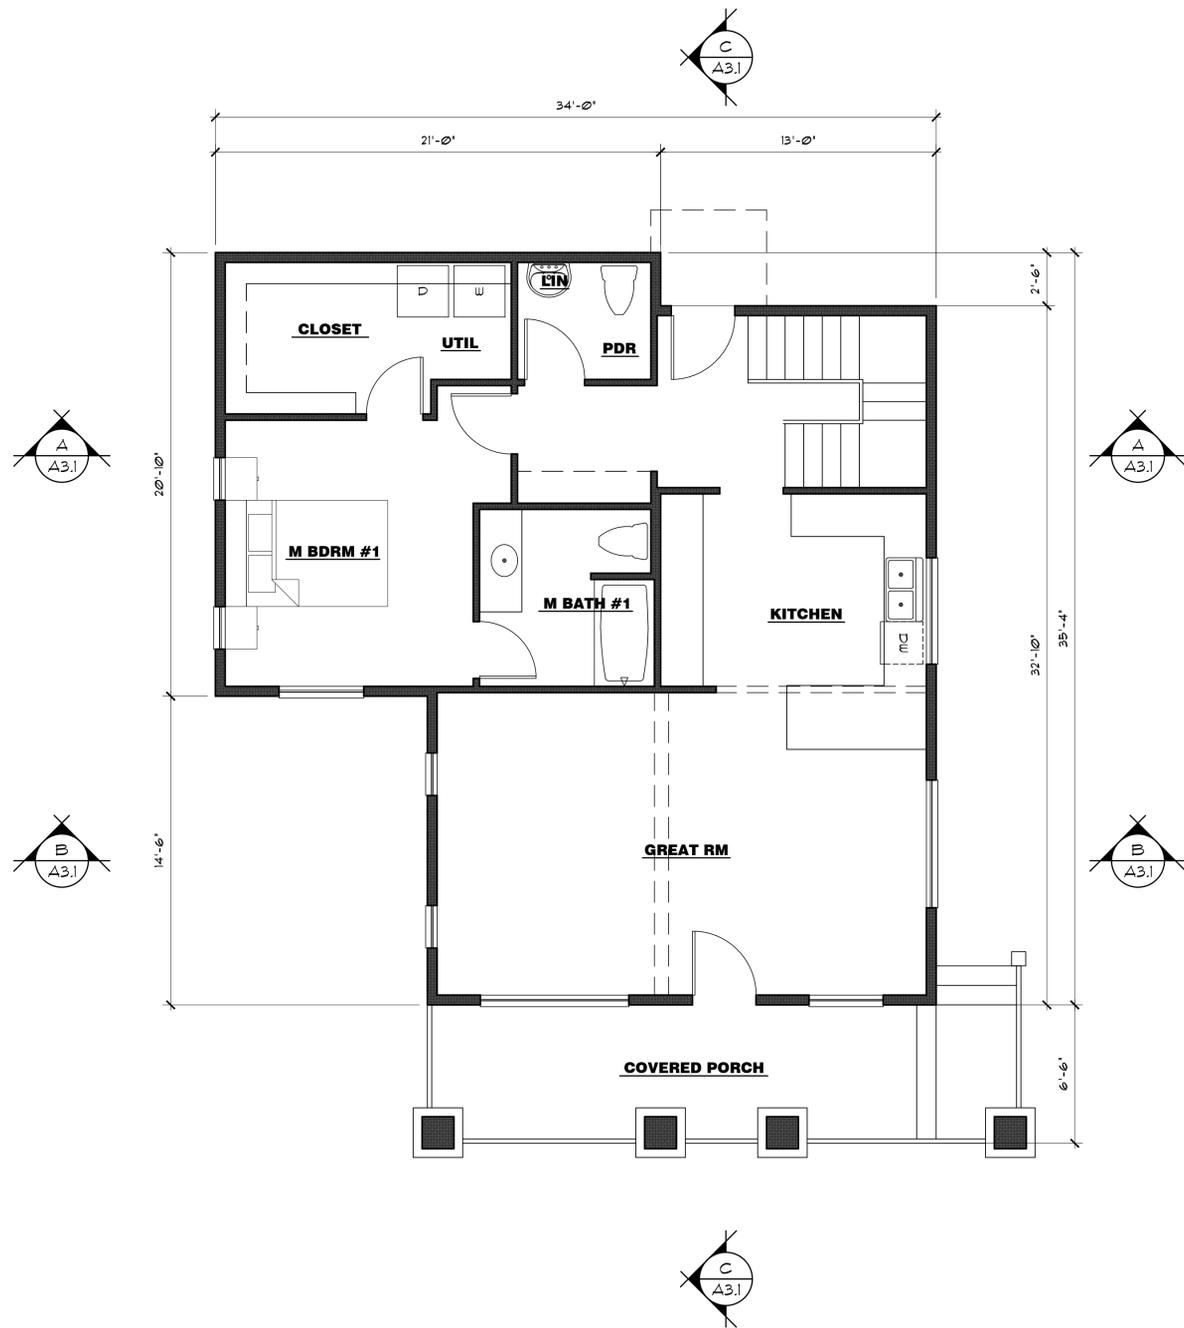

MAIN LEVEL FLOOR PLAN  
1/24 S.F. 1/4" = 1'-0"

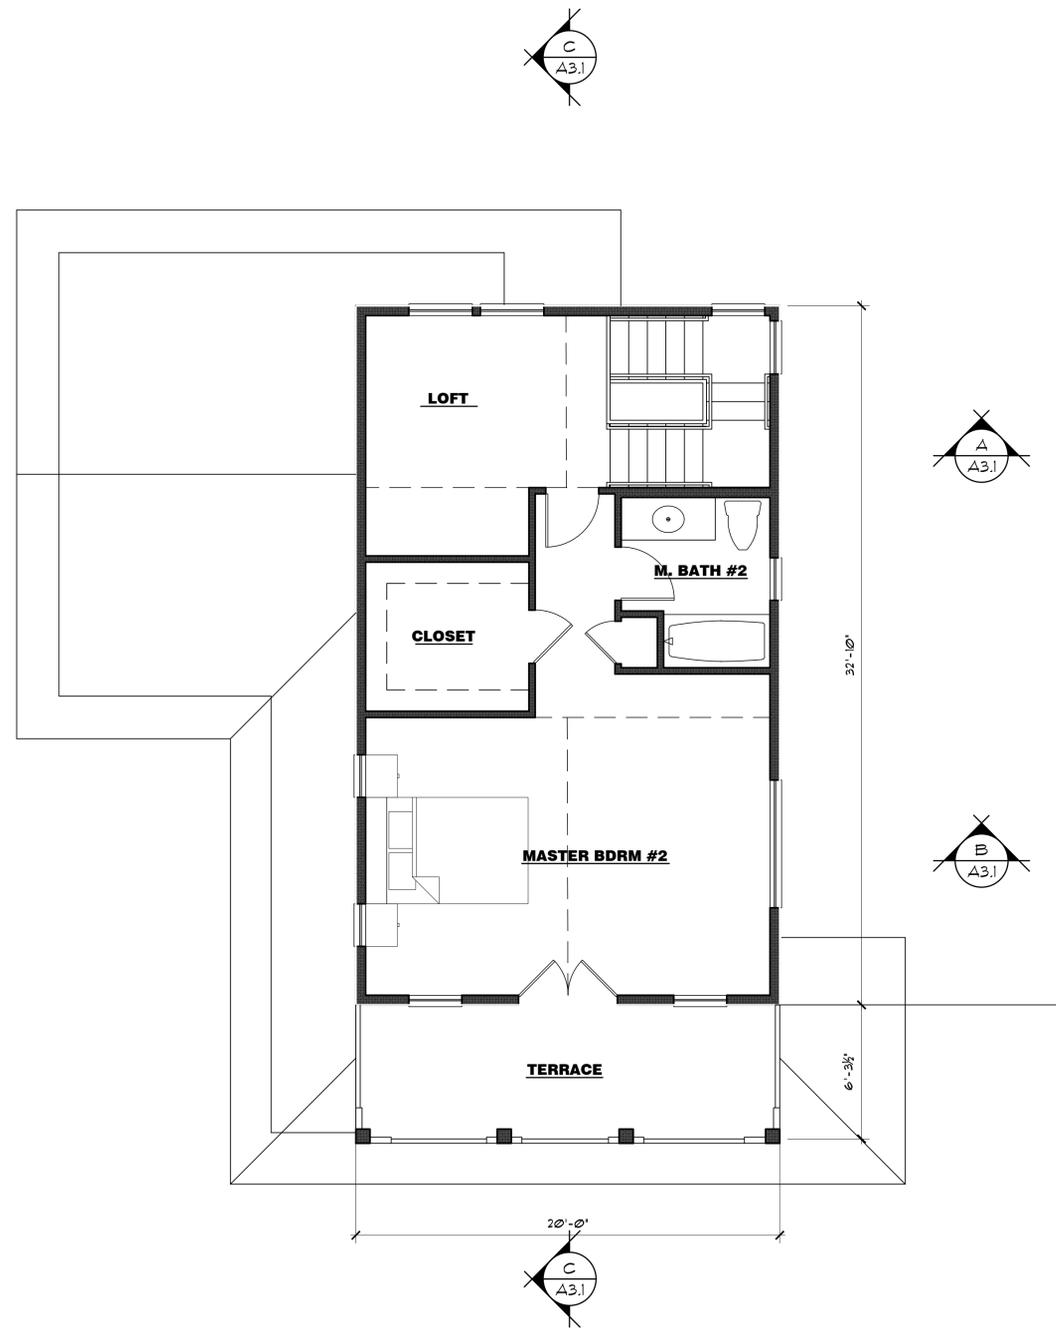


UPPER LEVEL FLOOR PLAN  
500 S.F. 1/4" = 1'-0"




**ISELIN  
ARCHITECTS  
P.C.**

1307 Seventh Street  
Oregon City, OR 97045  
503-656-1942 ph  
503-656-0658 fax  
www.iselinarchitects.com

NOT FOR  
PRELIMINARY  
CONSTRUCTION

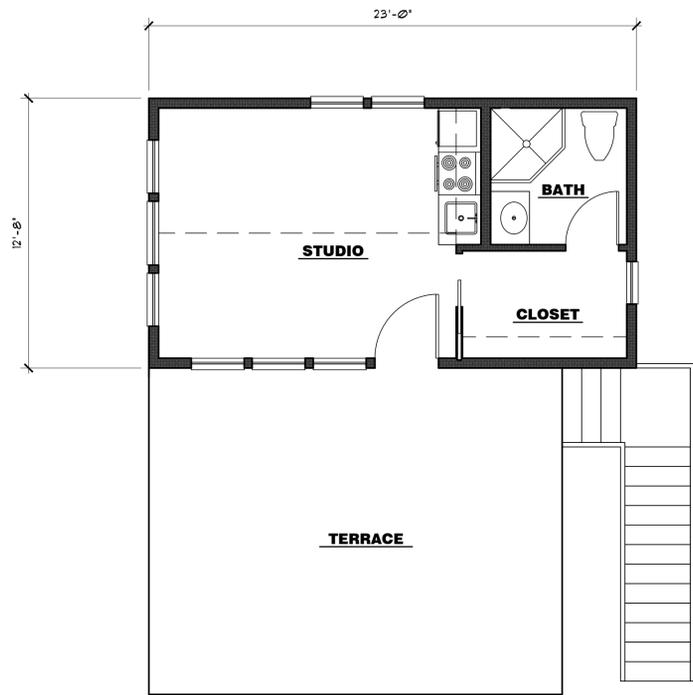

UPPER LEVEL FLOOR PLAN  
292 SF. 1/4" = 1'-0"

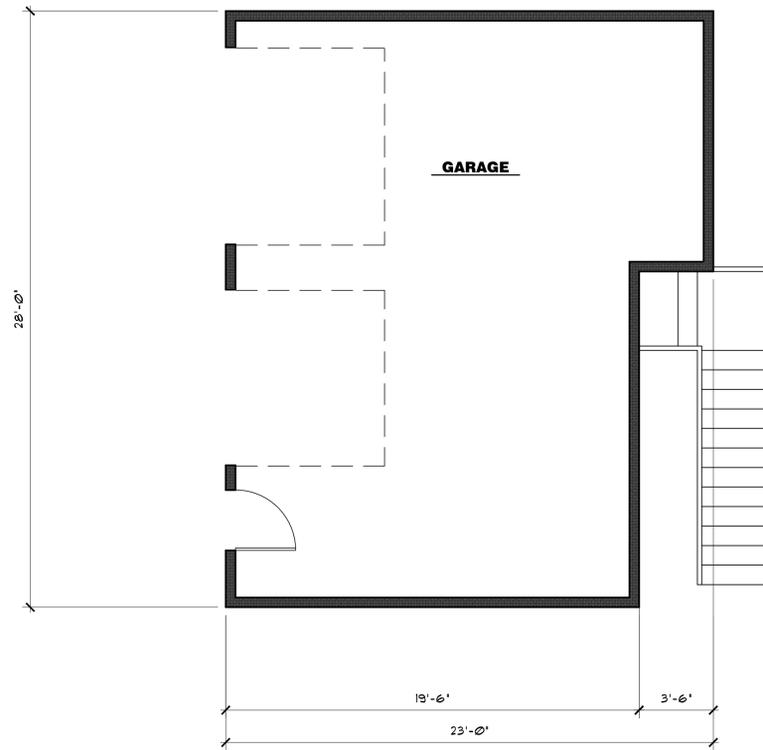

MAIN LEVEL FLOOR PLAN  
588 SF. 1/4" = 1'-0"

New Home and Detached Garage/ ADU for  
**Karen and Morris Schademan**  
5th Ave and Apperson St  
Oregon City, OR 97045

PROJ. NO. : 1773  
FILE : X-XX  
DATE : XX/XX/XX

SHEET #  
**A1.2**


PRELIM PLANS- GARAGE



**ISELIN ARCHITECTS P.C.**


1307 Seventh Street  
Oregon City, OR 97045  
503-656-1942 ph  
503-656-0658 fax  
www.iseLinarchitects.com

NOT FOR  
PRELIMINARY  
CONSTRUCTION

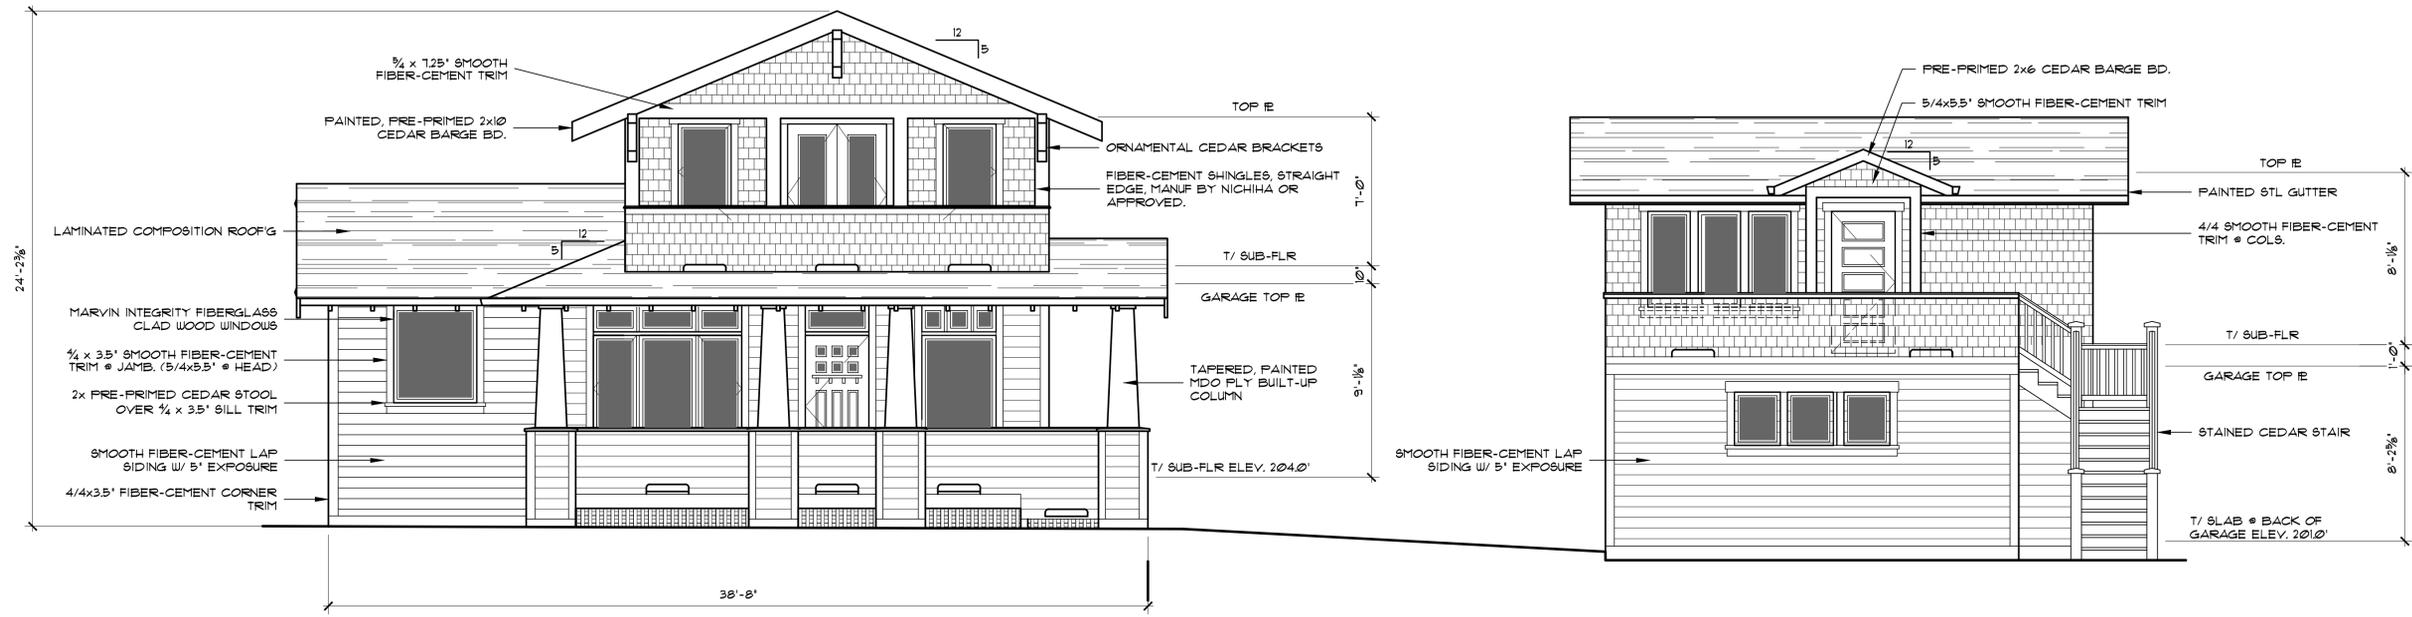

FRONT ELEVATION - HOUSE AND GARAGE

1/4" = 1'-0"

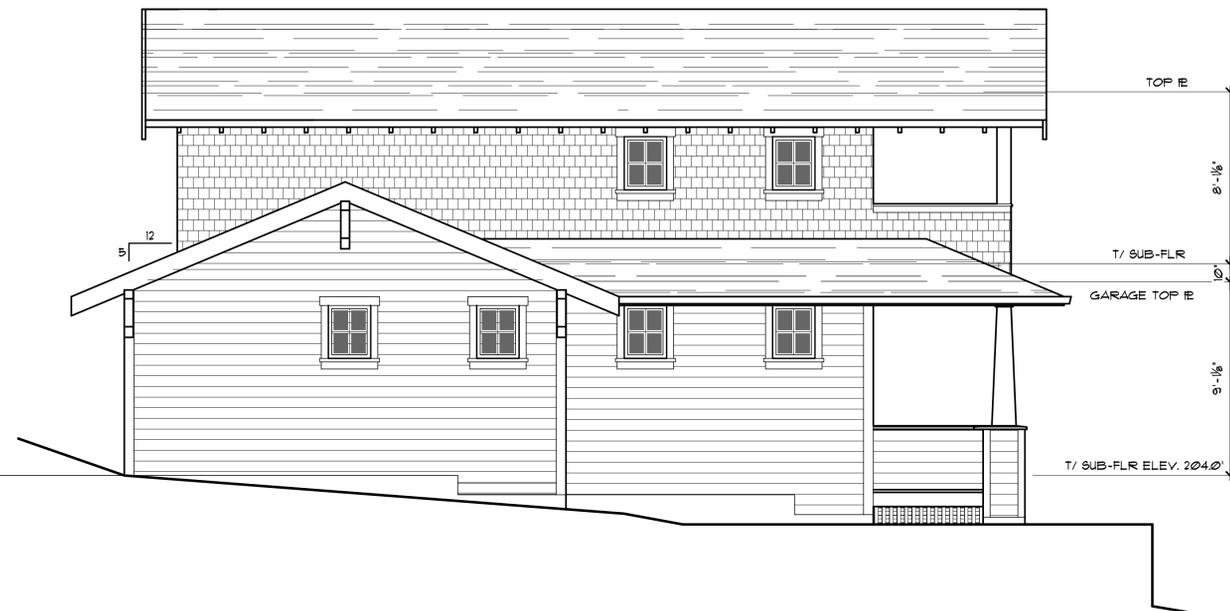

LEFT SIDE ELEVATION - HOUSE

1/4" = 1'-0"



RIGHT SIDE ELEVATION - HOUSE

1/4" = 1'-0"

New Home and Detached Garage/ ADU for  
**Karen and Morris Schademan**

5th Ave and Apperson St  
Oregon City, OR 97045

PROJ. NO. : 1773  
FILE : A-ELV  
DATE : 6/12/18

SHEET #

**A2.1**


PRELIM ELEVATIONS



**ISELIN ARCHITECTS P.C.**

1307 Seventh Street  
Oregon City, OR 97045  
503-656-1942 ph  
503-656-0658 fax  
www.iselinarchitects.com

NOT FOR  
PRELIMINARY  
CONSTRUCTION

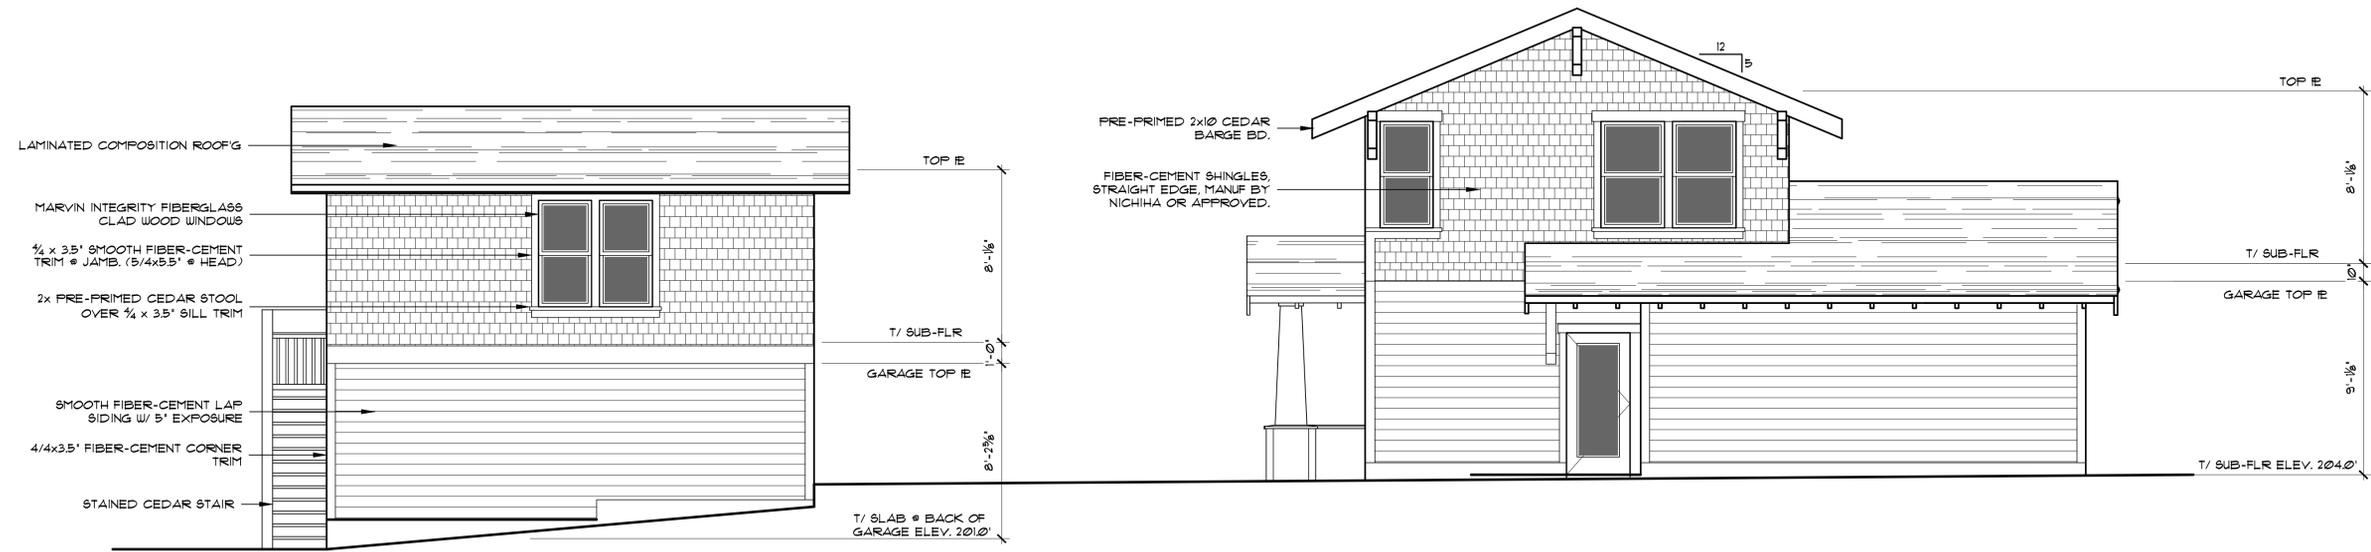


REAR ELEVATION - GARAGE AND HOUSE

1/4" = 1'-0"



LEFT SIDE ELEVATION - GARAGE

1/4" = 1'-0"

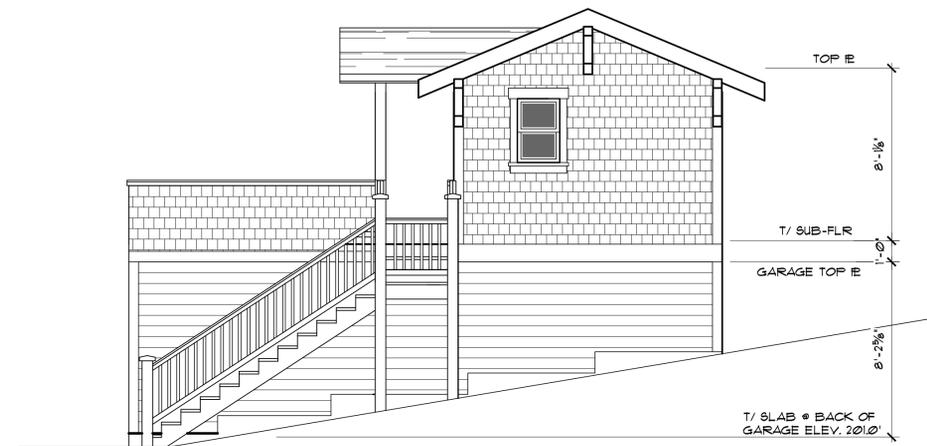

RIGHT SIDE ELEVATION - GARAGE

1/4" = 1'-0"

New Home and Detached Garage/ ADU for  
**Karen and Morris Schademan**

5th Ave and Apperson St  
Oregon City, OR 97045

PROJ. NO. : 1773  
FILE : A-ELV  
DATE : 6/12/18

SHEET #

**A2.2**

PRELIM ELEVATIONS