



ISELIN ARCHITECTS P.C.

1307 Seventh Street
Oregon City, OR 97045
503-656-1942 ph
503-656-0658 fax
www.iselinarchitects.com

NOT FOR
PRELIMINARY
CONSTRUCTION

New Home and Detached Garage/ADU for
Karen and Morris Schademan


5th Ave and Apperson St
Oregon City, OR 97045

PROJ. NO. : 1773
FILE : A-ELV
DATE : 6/12/18

SHEET #

A2.1

PRELIM ELEVATIONS

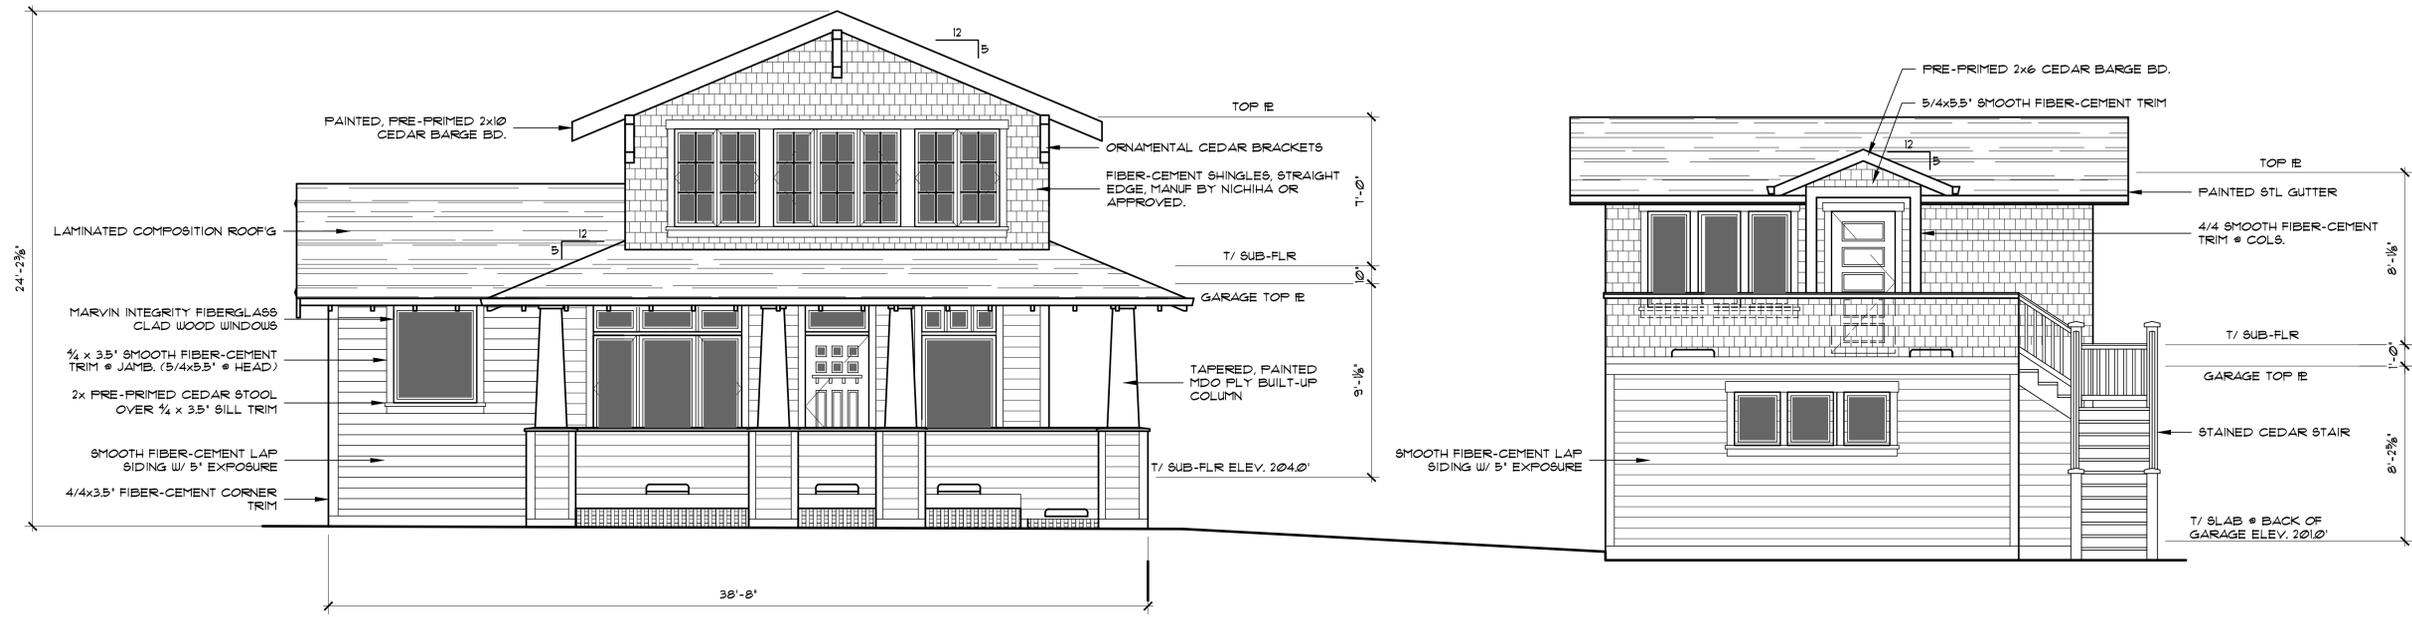

FRONT ELEVATION - HOUSE AND GARAGE

1/4" = 1'-0"



LEFT SIDE ELEVATION - HOUSE

1/4" = 1'-0"



RIGHT SIDE ELEVATION - HOUSE

1/4" = 1'-0"