

# CITY OF OREGON CITY

## 2020 INFLOW REDUCTION PROJECT

MAY 2020




Civil Engineer: Wallis Engineering  
 215 W. 4th Ave., Suite 200  
 Vancouver, Washington 98660  
 (360) 695-7041  
 Contact: Wes Wegner, P.E.


Owner: City of Oregon City  
 P.O. Box 3040  
 625 Center Street  
 Oregon City, Oregon 97045  
 Oregon City Public Works Department  
 Contact: Bob Balgos, Project Manager  
 (503) 974-5518  
 Contact (Utility Division): Eric Hand / Kevin Hanks  
 (503) 657-8241  
 Contact (Street Division): Jayson Thornberg  
 (503) 697-8241

Other Agencies:

Portland General Electric (503) 669-5259 Contact: Ryan Williams	NW Natural (503) 226-4211 Ext. 2967 Contact: Rich Girard	Comcast WPDx (503) 351-9311 Contact: Matthew Bravo
Clackamas County Traffic Maintenance (503) 650-3713 Contact: Rich Gandy	Century Link (503) 242-2007 Contact: Rick Eisenblatter	Compass Land Surveyors (503) 653-9093 Contact: Don Deviaeminck
South Fork Water Board (503) 657-5030 Contact: John Collins	Level 3 Communications (503) 416-1514 Contact: Scott Wynkoop	

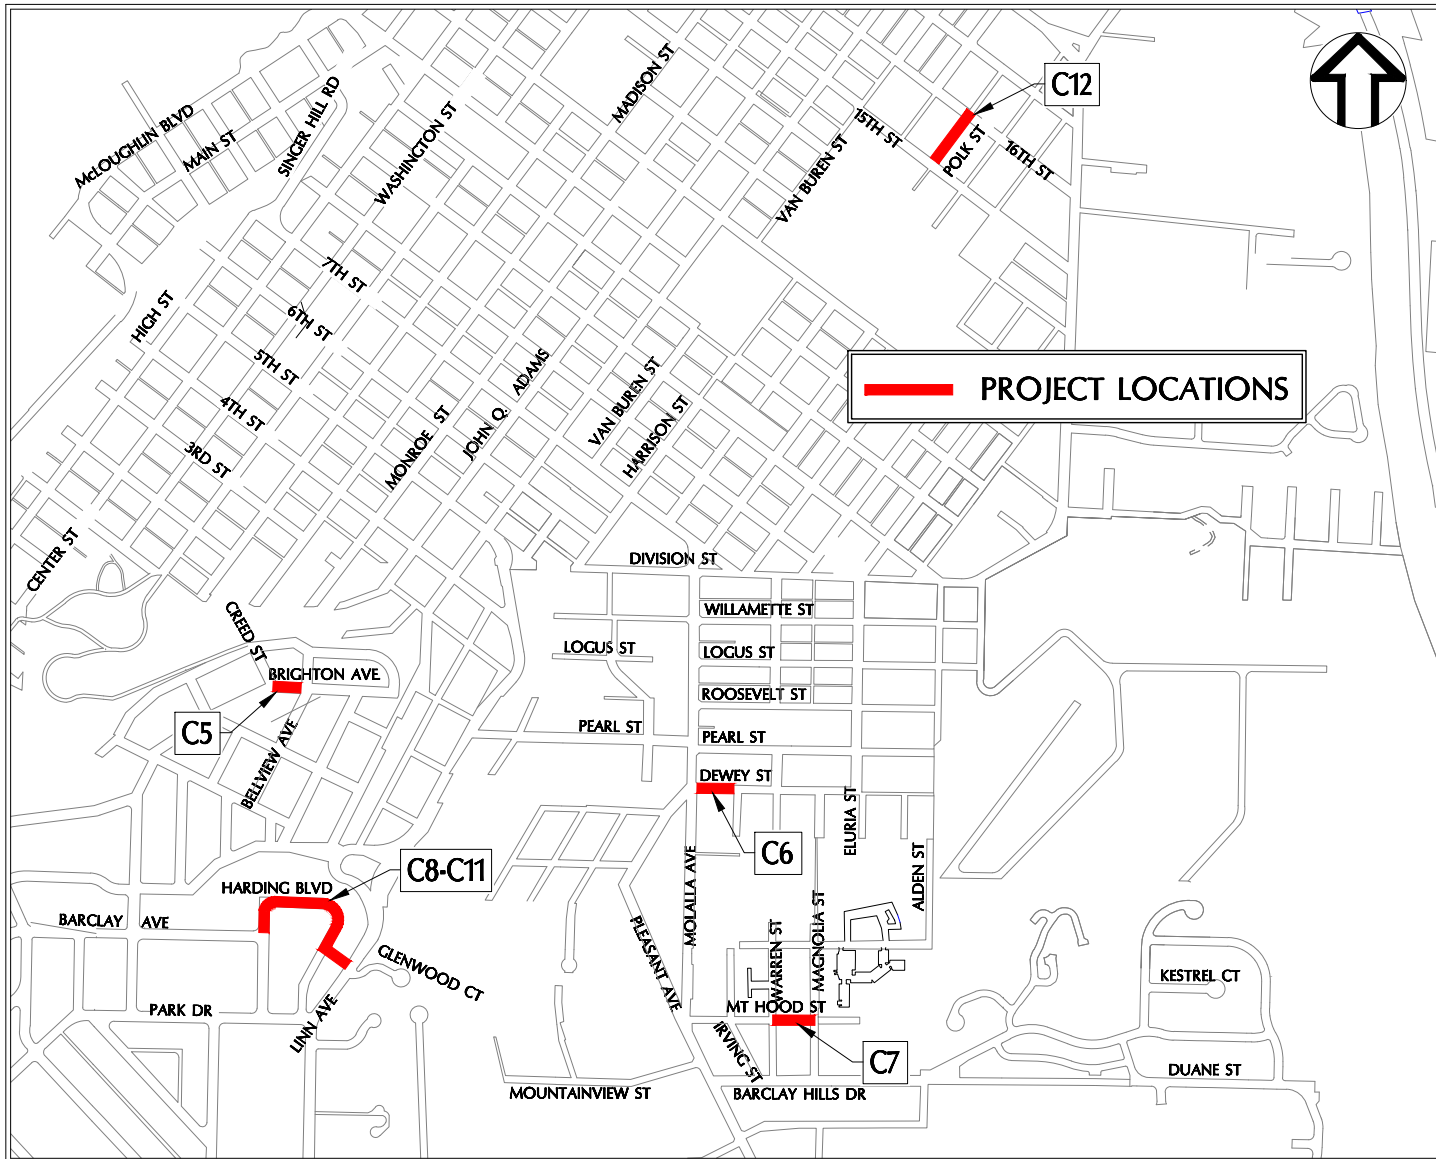

**PROJECT SITE MAP**  
NOT TO SCALE

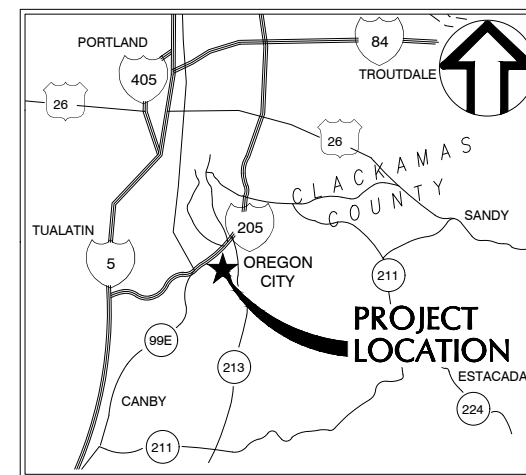

**LOCATION MAP**  
NOT TO SCALE

### INDEX TO DRAWINGS

C1	COVER
C2	GENERAL NOTES
C3	LEGEND & ABBREVIATIONS
C4	EROSION CONTROL NOTES & DETAILS
C5	BRIGHTON AVENUE STORM SEWER PLAN & PROFILE
C6	DEWEY STREET STORM SEWER PLAN & PROFILE
C7	MT HOOD STREET STORM SEWER PLAN & PROFILE
C8	HARDING BOULEVARD STORM SEWER PLAN & PROFILE BEGIN TO STA 3+00
C9	HARDING BOULEVARD STORM SEWER PLAN & PROFILE 3+00 TO STA 6+50
C10	HARDING BOULEVARD STORM SEWER PLAN & PROFILE 6+50 TO STA 9+00
C11	HARDING BOULEVARD STORM SEWER PLAN & PROFILE 9+00 TO END
C12	POLK STREET STORM SEWER PLAN & PROFILE
D1	DETAILS I
D2	DETAILS II
D3	DETAILS III
D4	ODOT STANDARD DETAILS I
D5	ODOT STANDARD DETAILS II

Attention Excavators: Oregon Law requires the contractor to follow rules adopted by the Oregon Utility Notification Center. Those rules are set forth in OAR 952-001-0010 through OAR 952-001-0090. The contractor may obtain copies of these rules from the center by calling (503) 232-1987 or by accessing the Internet at [www.state.or.us/government.htm](http://www.state.or.us/government.htm). The contractor must notify the center at least 2 business days, but not more than 10 business days, before commencing an excavation. Call (503) 246-6699.

## SECTION VII - CONTRACT DRAWINGS