



Schademan Residence

Project # 1773

Iselln Architects, PC



Schademan Residence

Project # 1773

Iselln Architects, PC



Schademan Residence

Project # 1773


Iselln Architects, PC





VICINITY MAP

NO SCALE

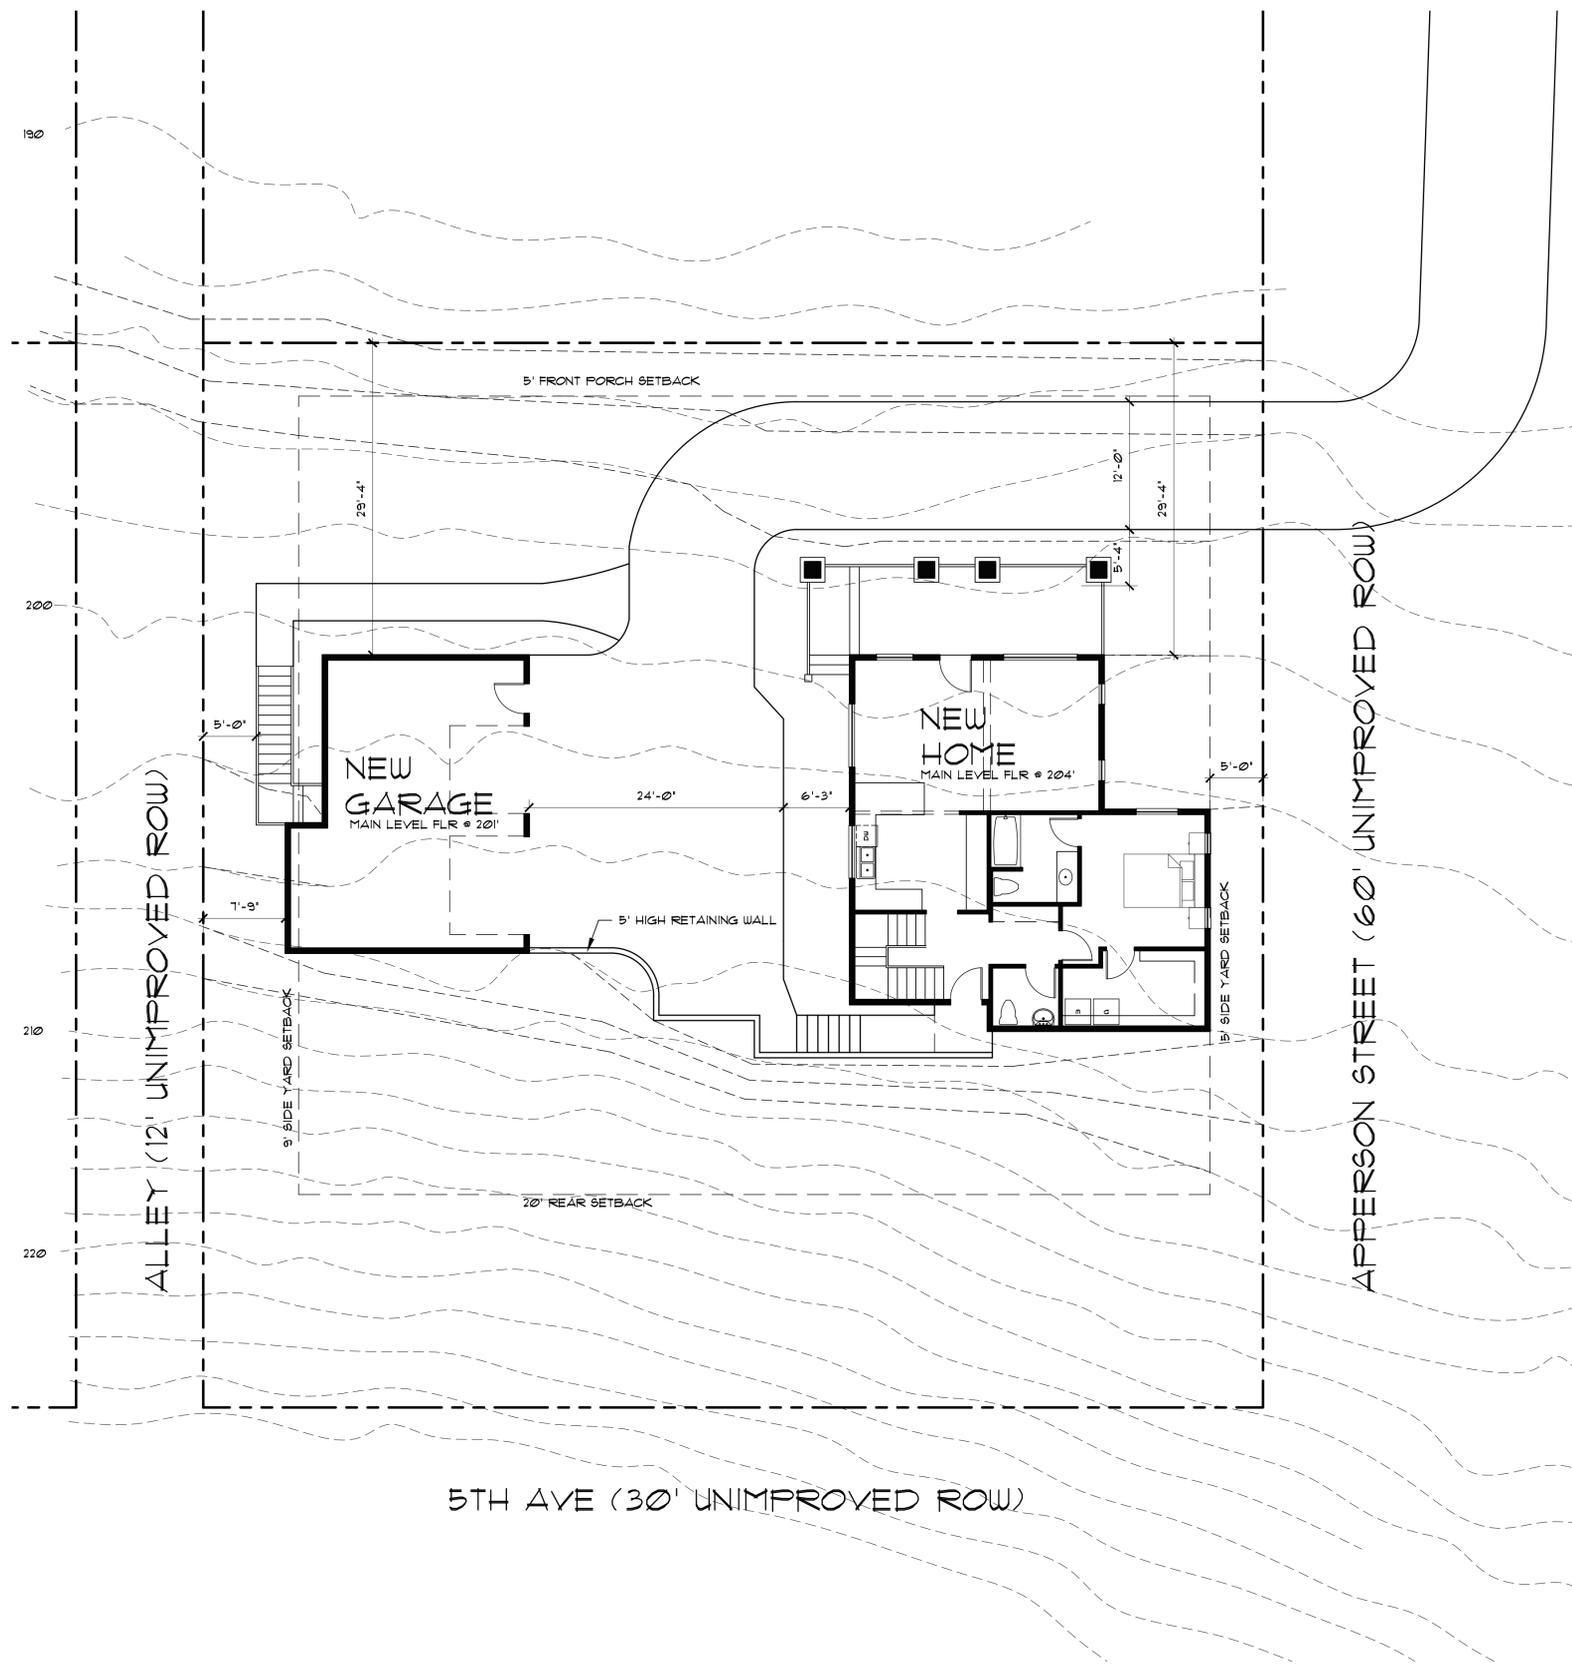

SITE PLAN

1/8" = 1'-0"



**ISELIN
ARCHITECTS
P.C.**

1307 Seventh Street
Oregon City, OR 97045
503-656-1942 ph
503-656-0658 fax
www.iselinarchitects.com

NOT FOR
PRELIMINARY
CONSTRUCTION

New Home and Detached Garage/ ADU for
Karen and Morris Schademan


5th Ave and Apperson St
Oregon City, OR 97045

PROJ. NO. : 1773
FILE : X-XX
DATE : 10/22/18


SHEET #

A1.0

SITE PLAN

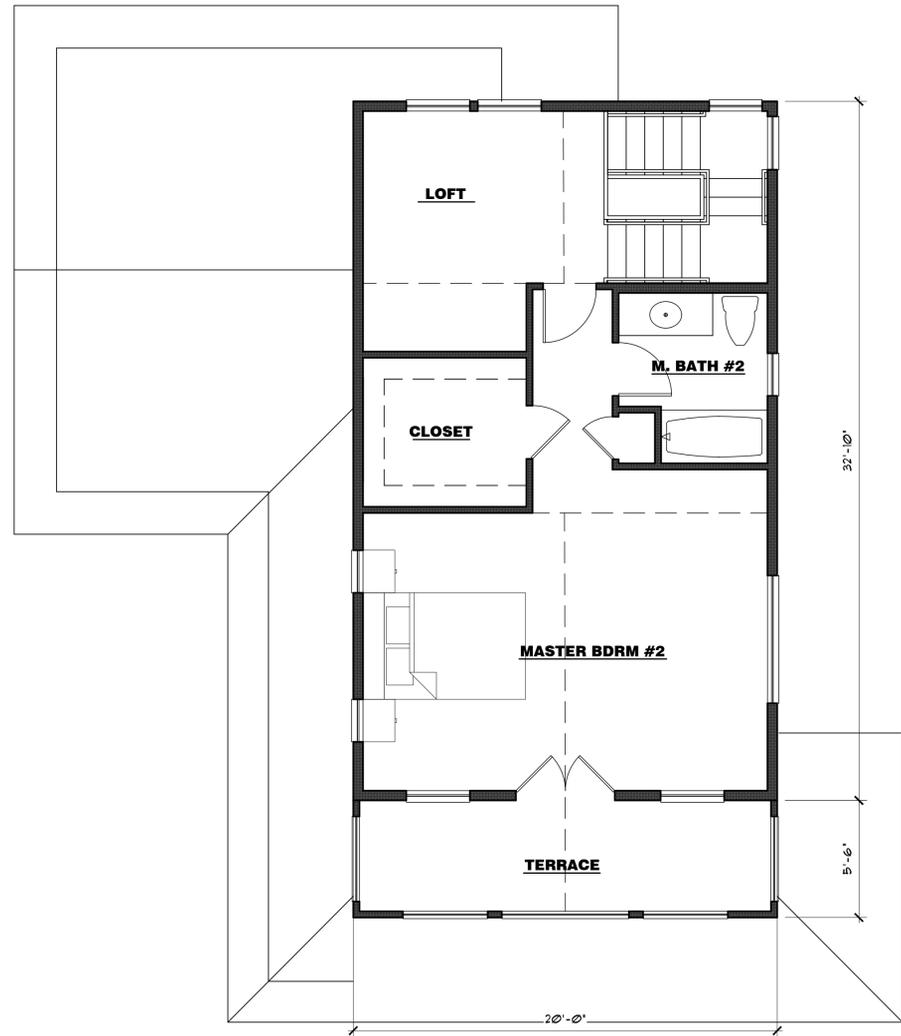

UPPER LEVEL FLOOR PLAN
 588 SF. 1/4" = 1'-0"

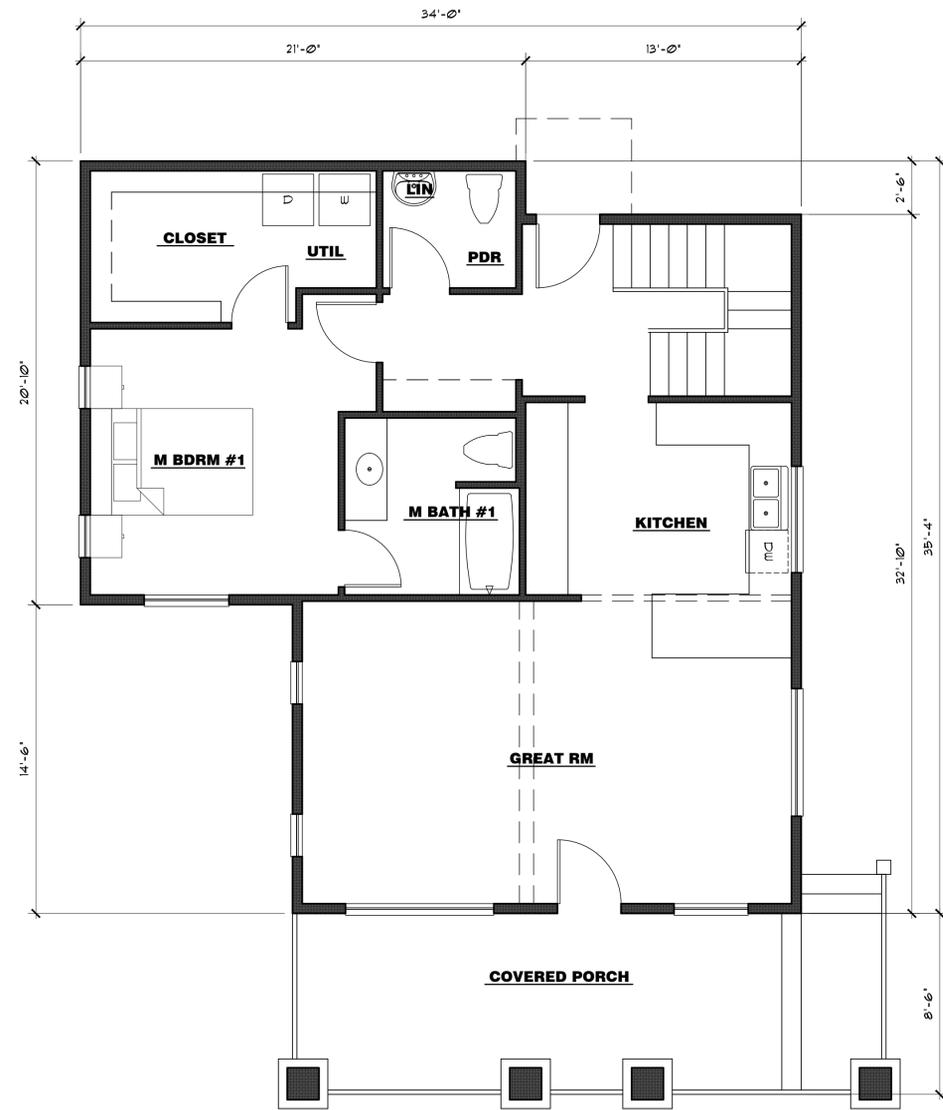

MAIN LEVEL FLOOR PLAN
 1024 SF. 1/4" = 1'-0"



**ISELIN
 ARCHITECTS
 P.C.**

1307 Seventh Street
 Oregon City, OR 97045
 503-656-1942 ph
 503-656-0658 fax
 www.iselinarchitects.com

NOT FOR
 PRELIMINARY
 CONSTRUCTION

New Home and Detached Garage/ ADU for
Karen and Morris Schademan

5th Ave and Apperson St
 Oregon City, OR 97045

PROJ. NO. : 1773
 FILE : X-XX
 DATE : 10/22/18

SHEET #

A1.1


PRELIM PLANS- HOUSE




ISELIN ARCHITECTS P.C.

1307 Seventh Street
Oregon City, OR 97045
503-656-1942 ph
503-656-0658 fax
www.iselinarchitects.com

NOT FOR
PRELIMINARY
CONSTRUCTION

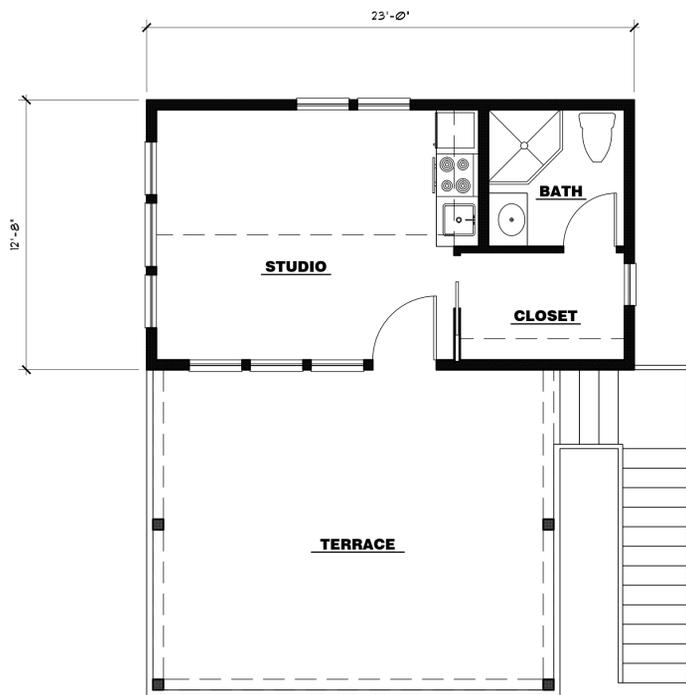

UPPER LEVEL FLOOR PLAN
292 S.F. 1/4" = 1'-0"

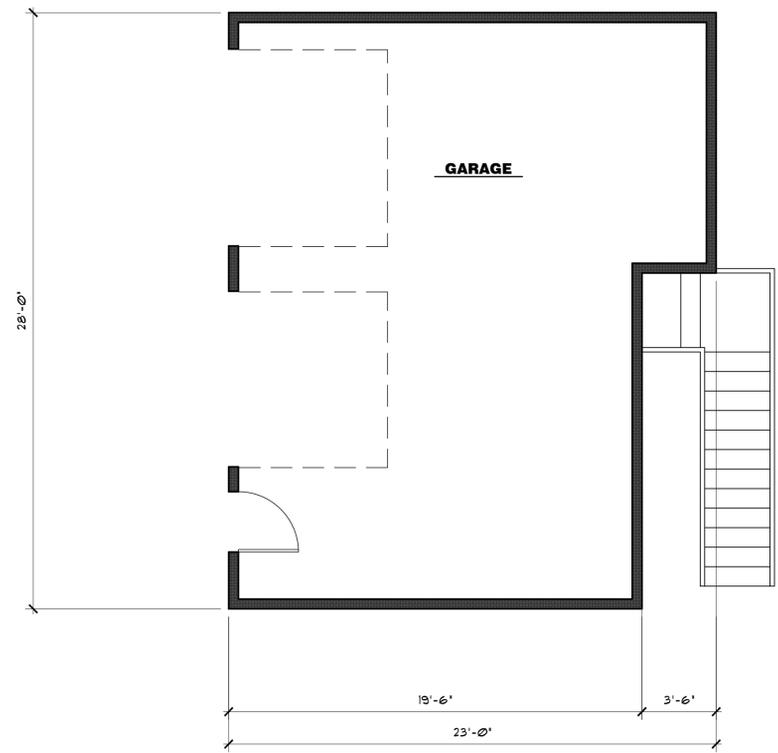

MAIN LEVEL FLOOR PLAN
588 S.F. 1/4" = 1'-0"

New Home and Detached Garage/ ADU for
Karen and Morris Schademan
5th Ave and Apperson St
Oregon City, OR 97045

PROJ. NO. : 1773
FILE : X-XX
DATE : 10/22/18

SHEET #
A1.2


PRELIM PLANS- GARAGE



ISELIN ARCHITECTS P.C.


1307 Seventh Street
Oregon City, OR 97045
503-656-1942 ph
503-656-0658 fax
www.iselinarchitects.com

NOT FOR
PRELIMINARY
CONSTRUCTION

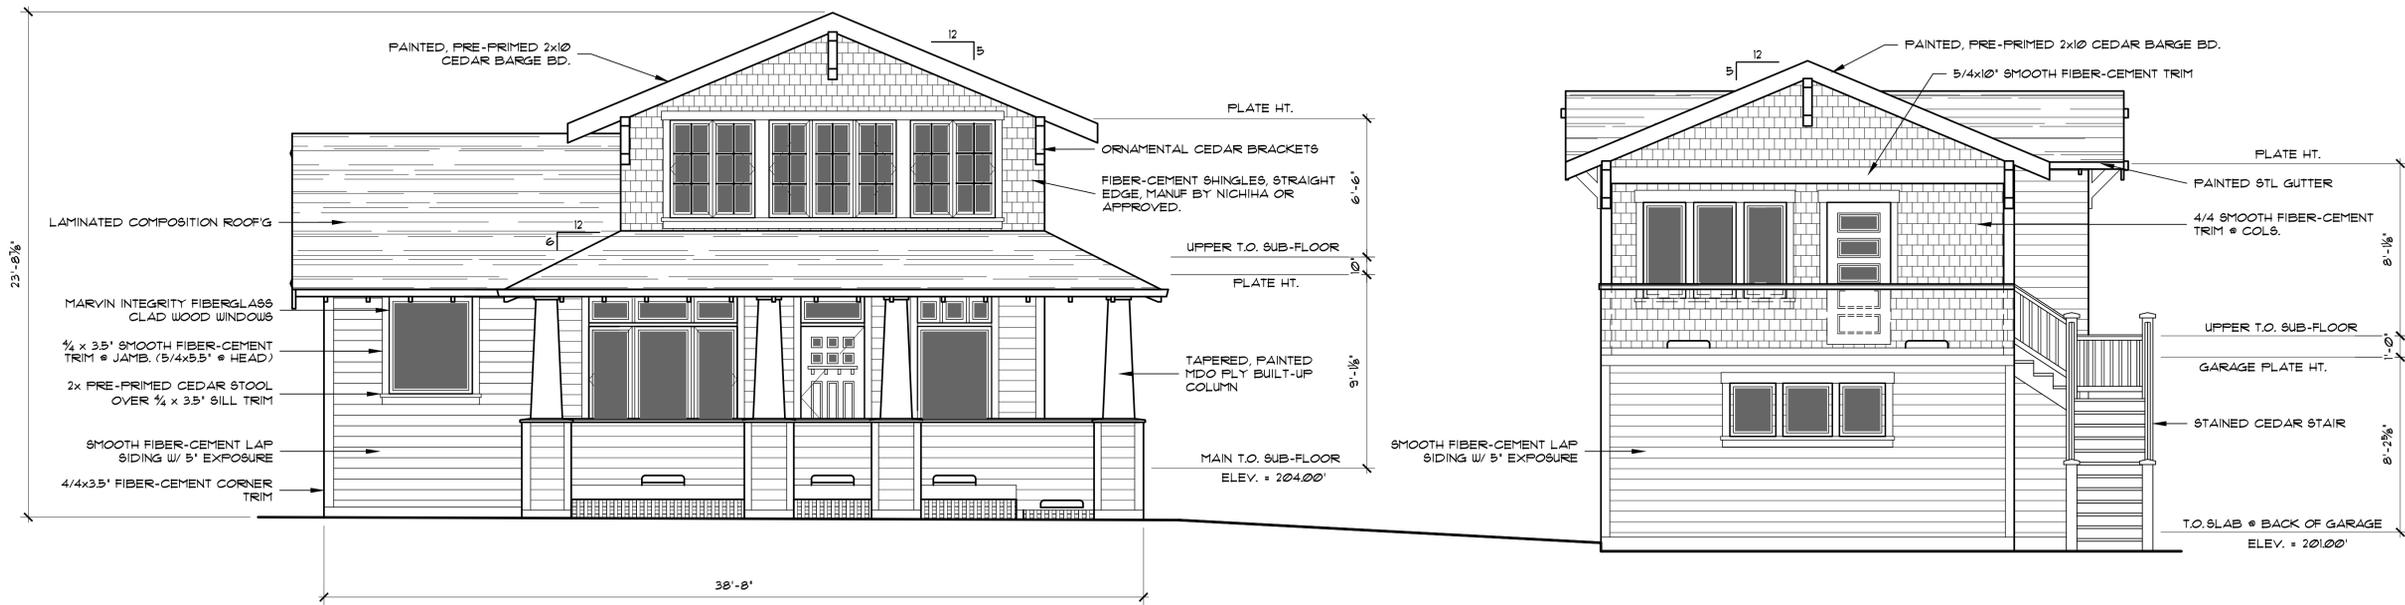


FRONT ELEVATION - HOUSE AND GARAGE
(NORTH SIDE FACING 4th AVENUE)

1/4" = 1'-0"

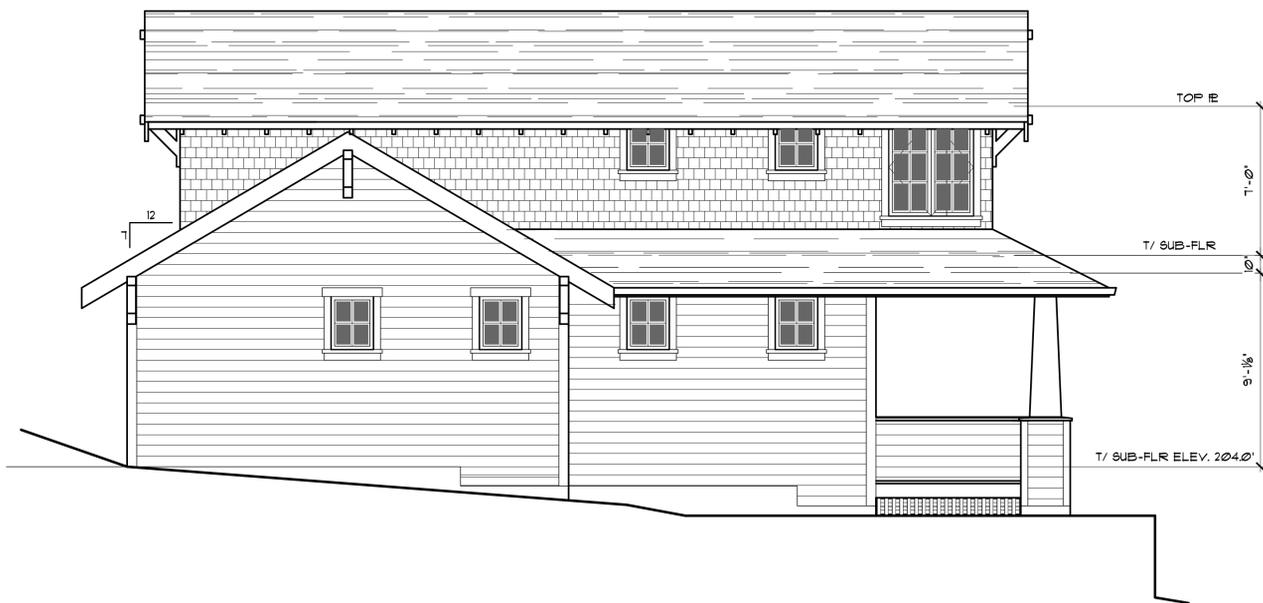

LEFT SIDE ELEVATION - HOUSE

1/4" = 1'-0"

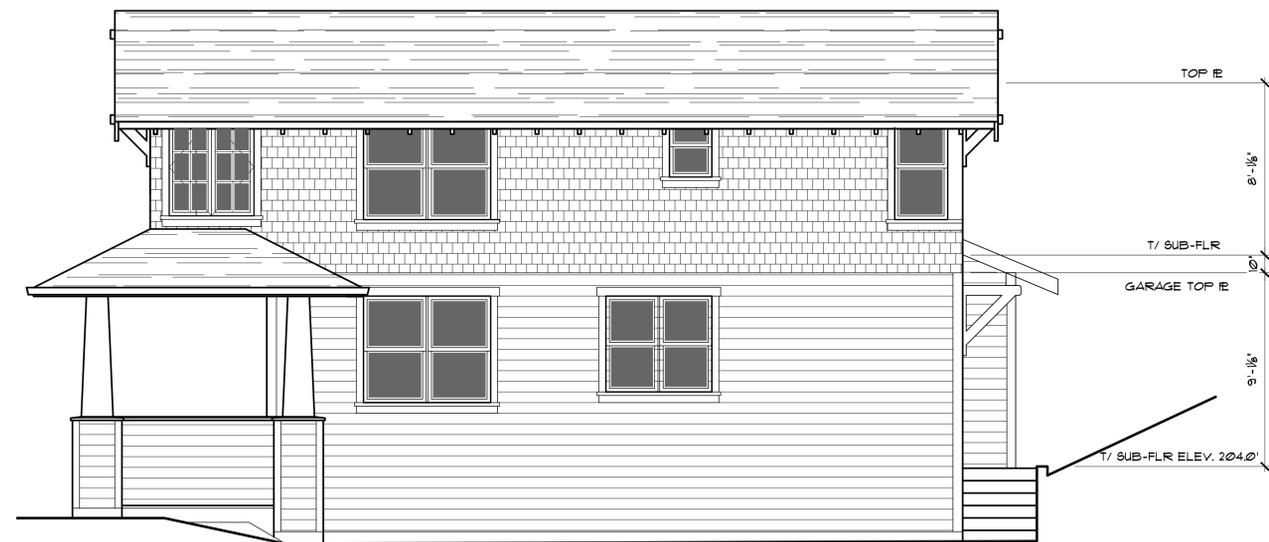

RIGHT SIDE ELEVATION - HOUSE

1/4" = 1'-0"

New Home and Detached Garage/ ADU for
Karen and Morris Schademan

5th Ave and Apperson St
Oregon City, OR 97045

PROJ. NO. : 1773
FILE : A-ELV
DATE : 10/22/18

SHEET #

A2.1


PRELIM ELEVATIONS



ISELIN ARCHITECTS P.C.

1307 Seventh Street
Oregon City, OR 97045
503-656-1942 ph
503-656-0658 fax
www.iselinarchitects.com

NOT FOR
PRELIMINARY
CONSTRUCTION

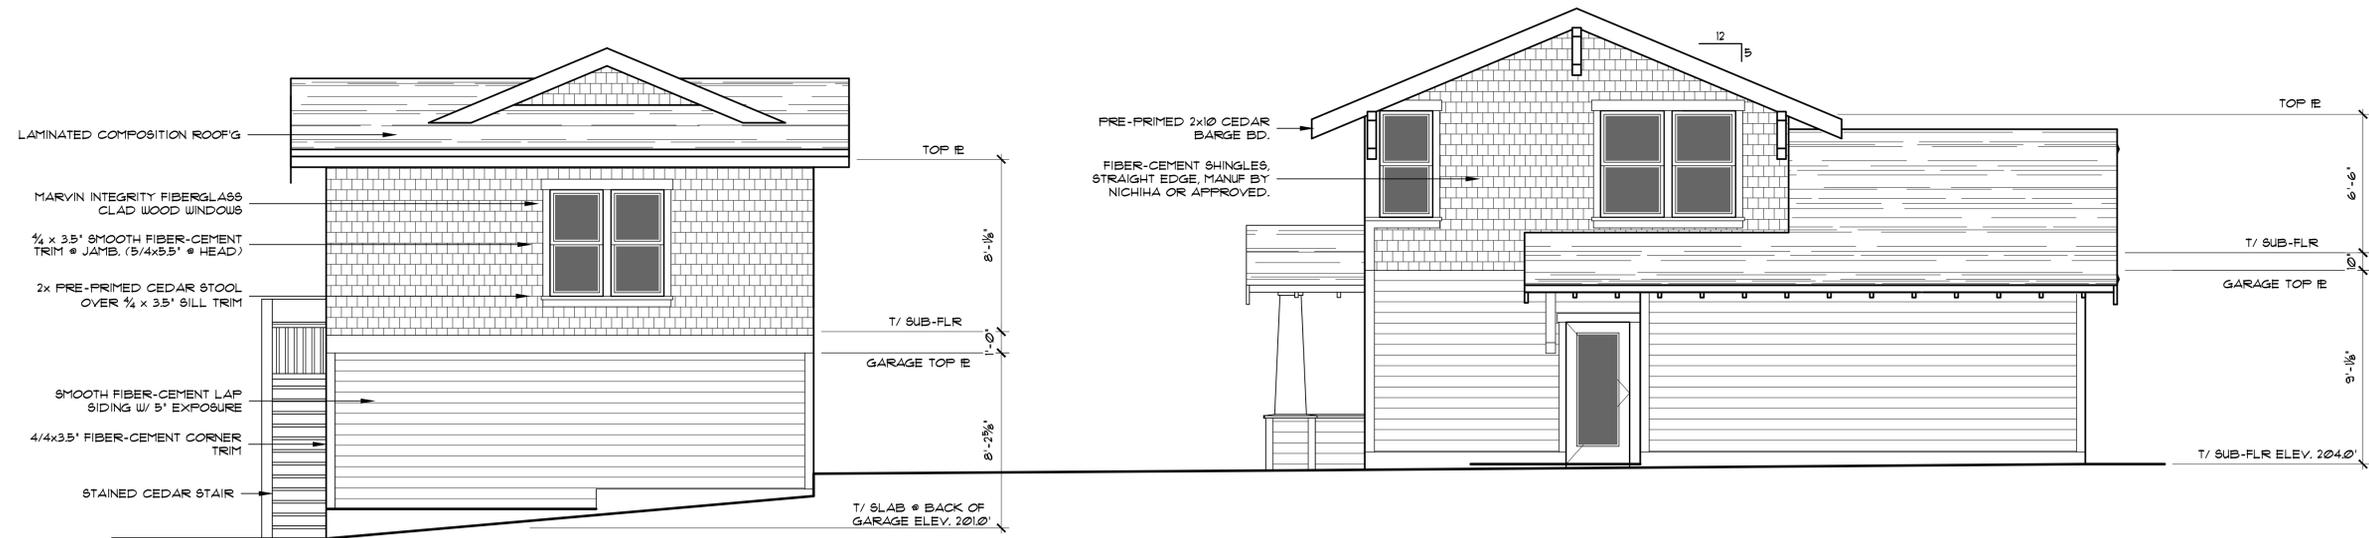

REAR ELEVATION - GARAGE AND HOUSE
(SOUTH SIDE FACING 5th AVENUE)

1/4" = 1'-0"



LEFT SIDE ELEVATION - GARAGE

1/4" = 1'-0"



RIGHT SIDE ELEVATION - GARAGE

1/4" = 1'-0"

New Home and Detached Garage/ ADU for
Karen and Morris Schademan

5th Ave and Apperson St
Oregon City, OR 97045

PROJ. NO. : 1773
FILE : A-ELV
DATE : 10/22/18

SHEET #

A2.2

PRELIM ELEVATIONS