



REAR ELEVATION

1/8" = 1'-0"



LEFT ELEVATION


1/8" = 1'-0"



RIGHT ELEVATION


1/8" = 1'-0"



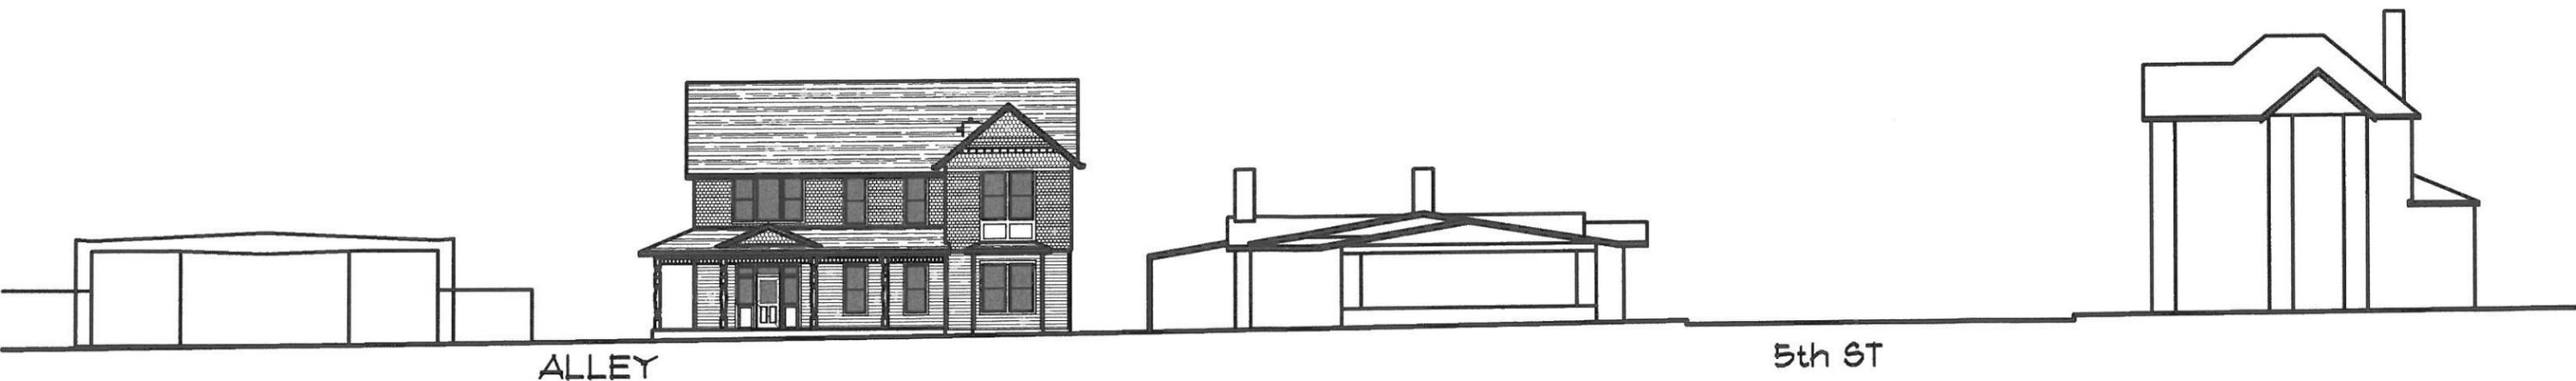

CENTER ST STREETSCAPE ELEVATION

1" = 20'

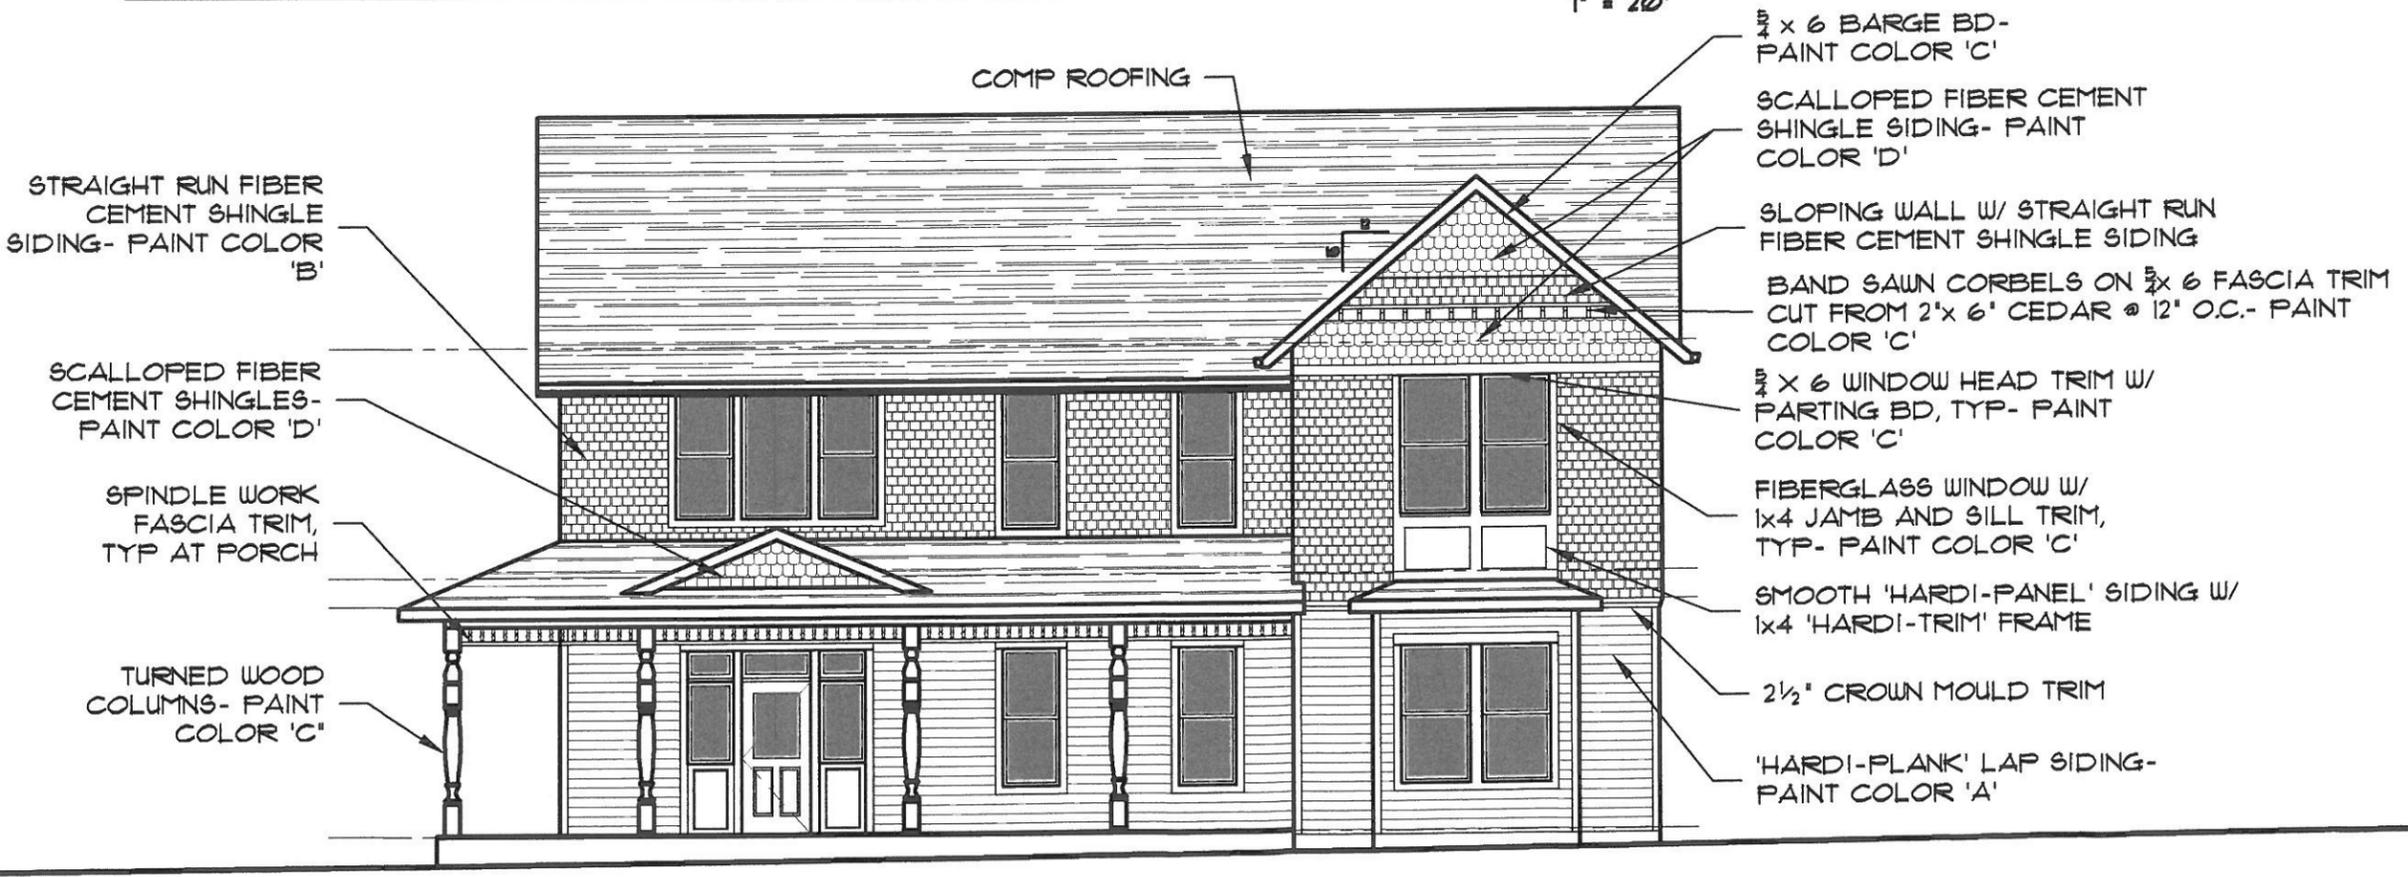

FRONT ELEVATION

1/8" = 1'-0"