




FILE NUMBER: C1-12-012  
 PROJECT MANAGER: JOHN BURRELL  
 PROJECT: ORE-10  
 CLIENT: KKV  
 DATE: APR 2013  
 DRAWN BY: HHPR

**HARPER**  
**HOUF PETERSON**  
**RIGHELLIS INC.**

(C1-12-012)  
 TYPICAL SECTION  
 CLAIMONT WAY WATERLINE AND  
 2013 PAVEMENT REHABILITATION

NO.	DATE	DESCRIPTION
1	06/06/13	REVISION TO TYPICAL SECTION


DRAWING NUMBER:  
**3**

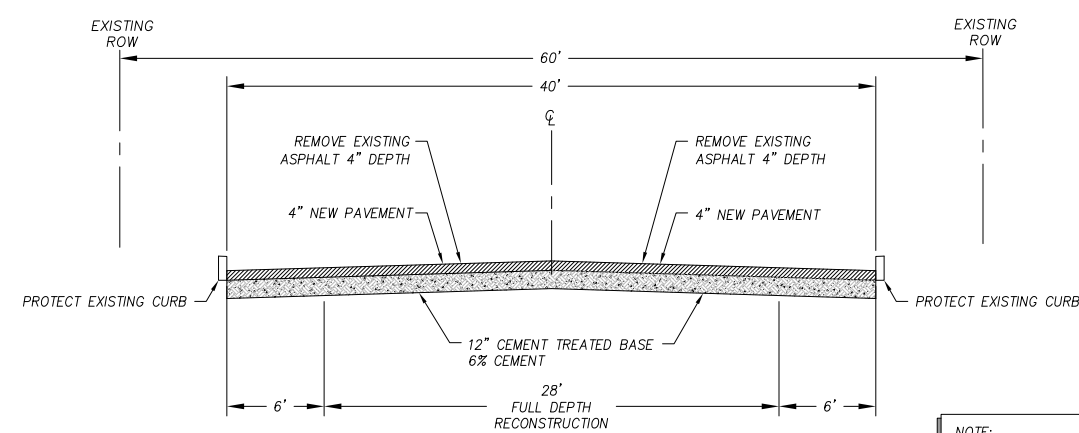


**CLAIRMONT WAY-TYPICAL SECTION**  
 N.T.S.

**NOTE:** PAVEMENT SHALL BE PLACED IN A MANNER THAT DOES NOT ALLOW JOINTS WITHIN WHEEL LINES.

**NOTE:** PAVEMENT SHALL BE LEVEL 2, 1/2" DENSE MHMAC P6 64-22 WITH FORTI-FI FIBER REINFORCEMENT 1 LB. PER TON

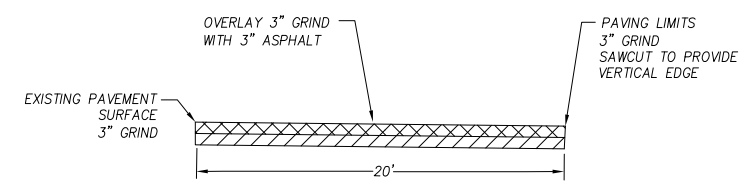

**20' COLD PLANING DETAIL**  
 N.T.S.

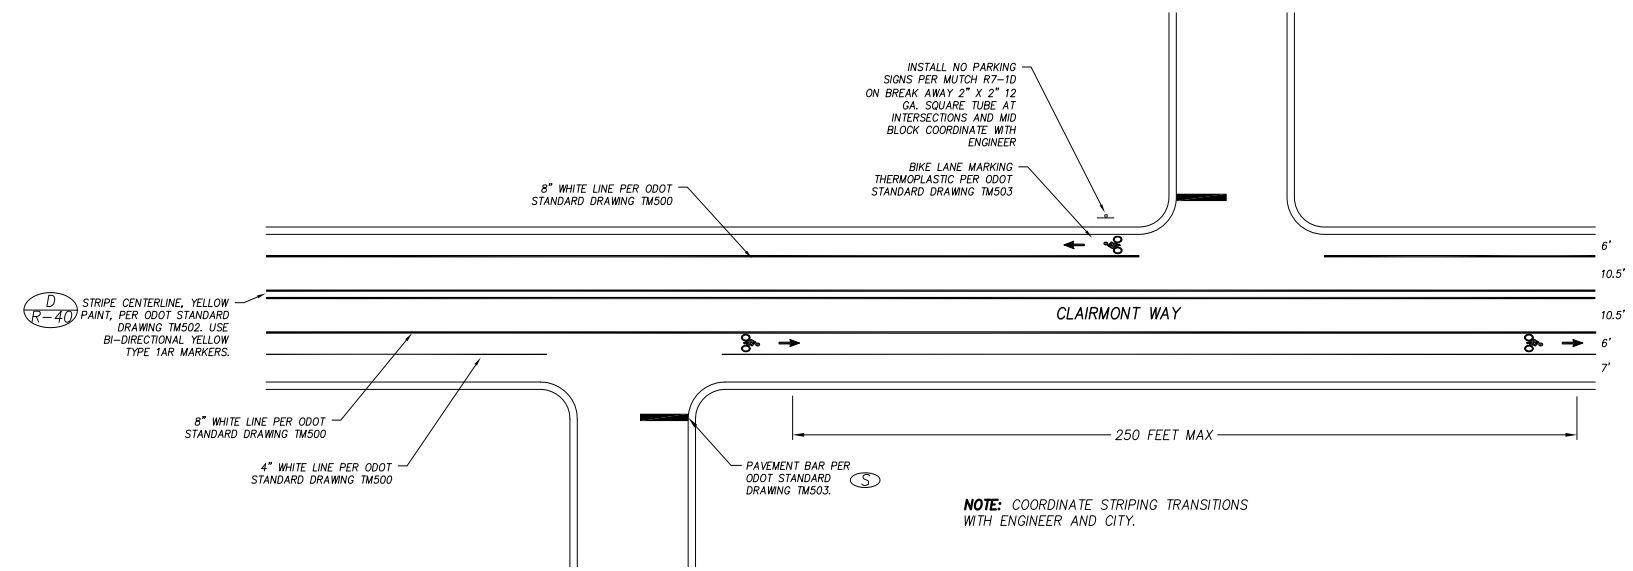

**NOTE:** COORDINATE STRIPING TRANSITIONS WITH ENGINEER AND CITY.

**PROJECT STRIPING LAYOUT**  
 N.T.S.

**HARPER**  
**HOUF PETERSON**  
**RIGHELLIS INC.**

ENGINEERS\*PLANNERS  
 LANDSCAPE ARCHITECTS\*SURVEYORS  
 205 SE Spokane Street, Suite 200, Portland, OR 97202  
 phone: 503.221.1131 www.hhpr.com fax: 503.221.1171

**BID SET**