


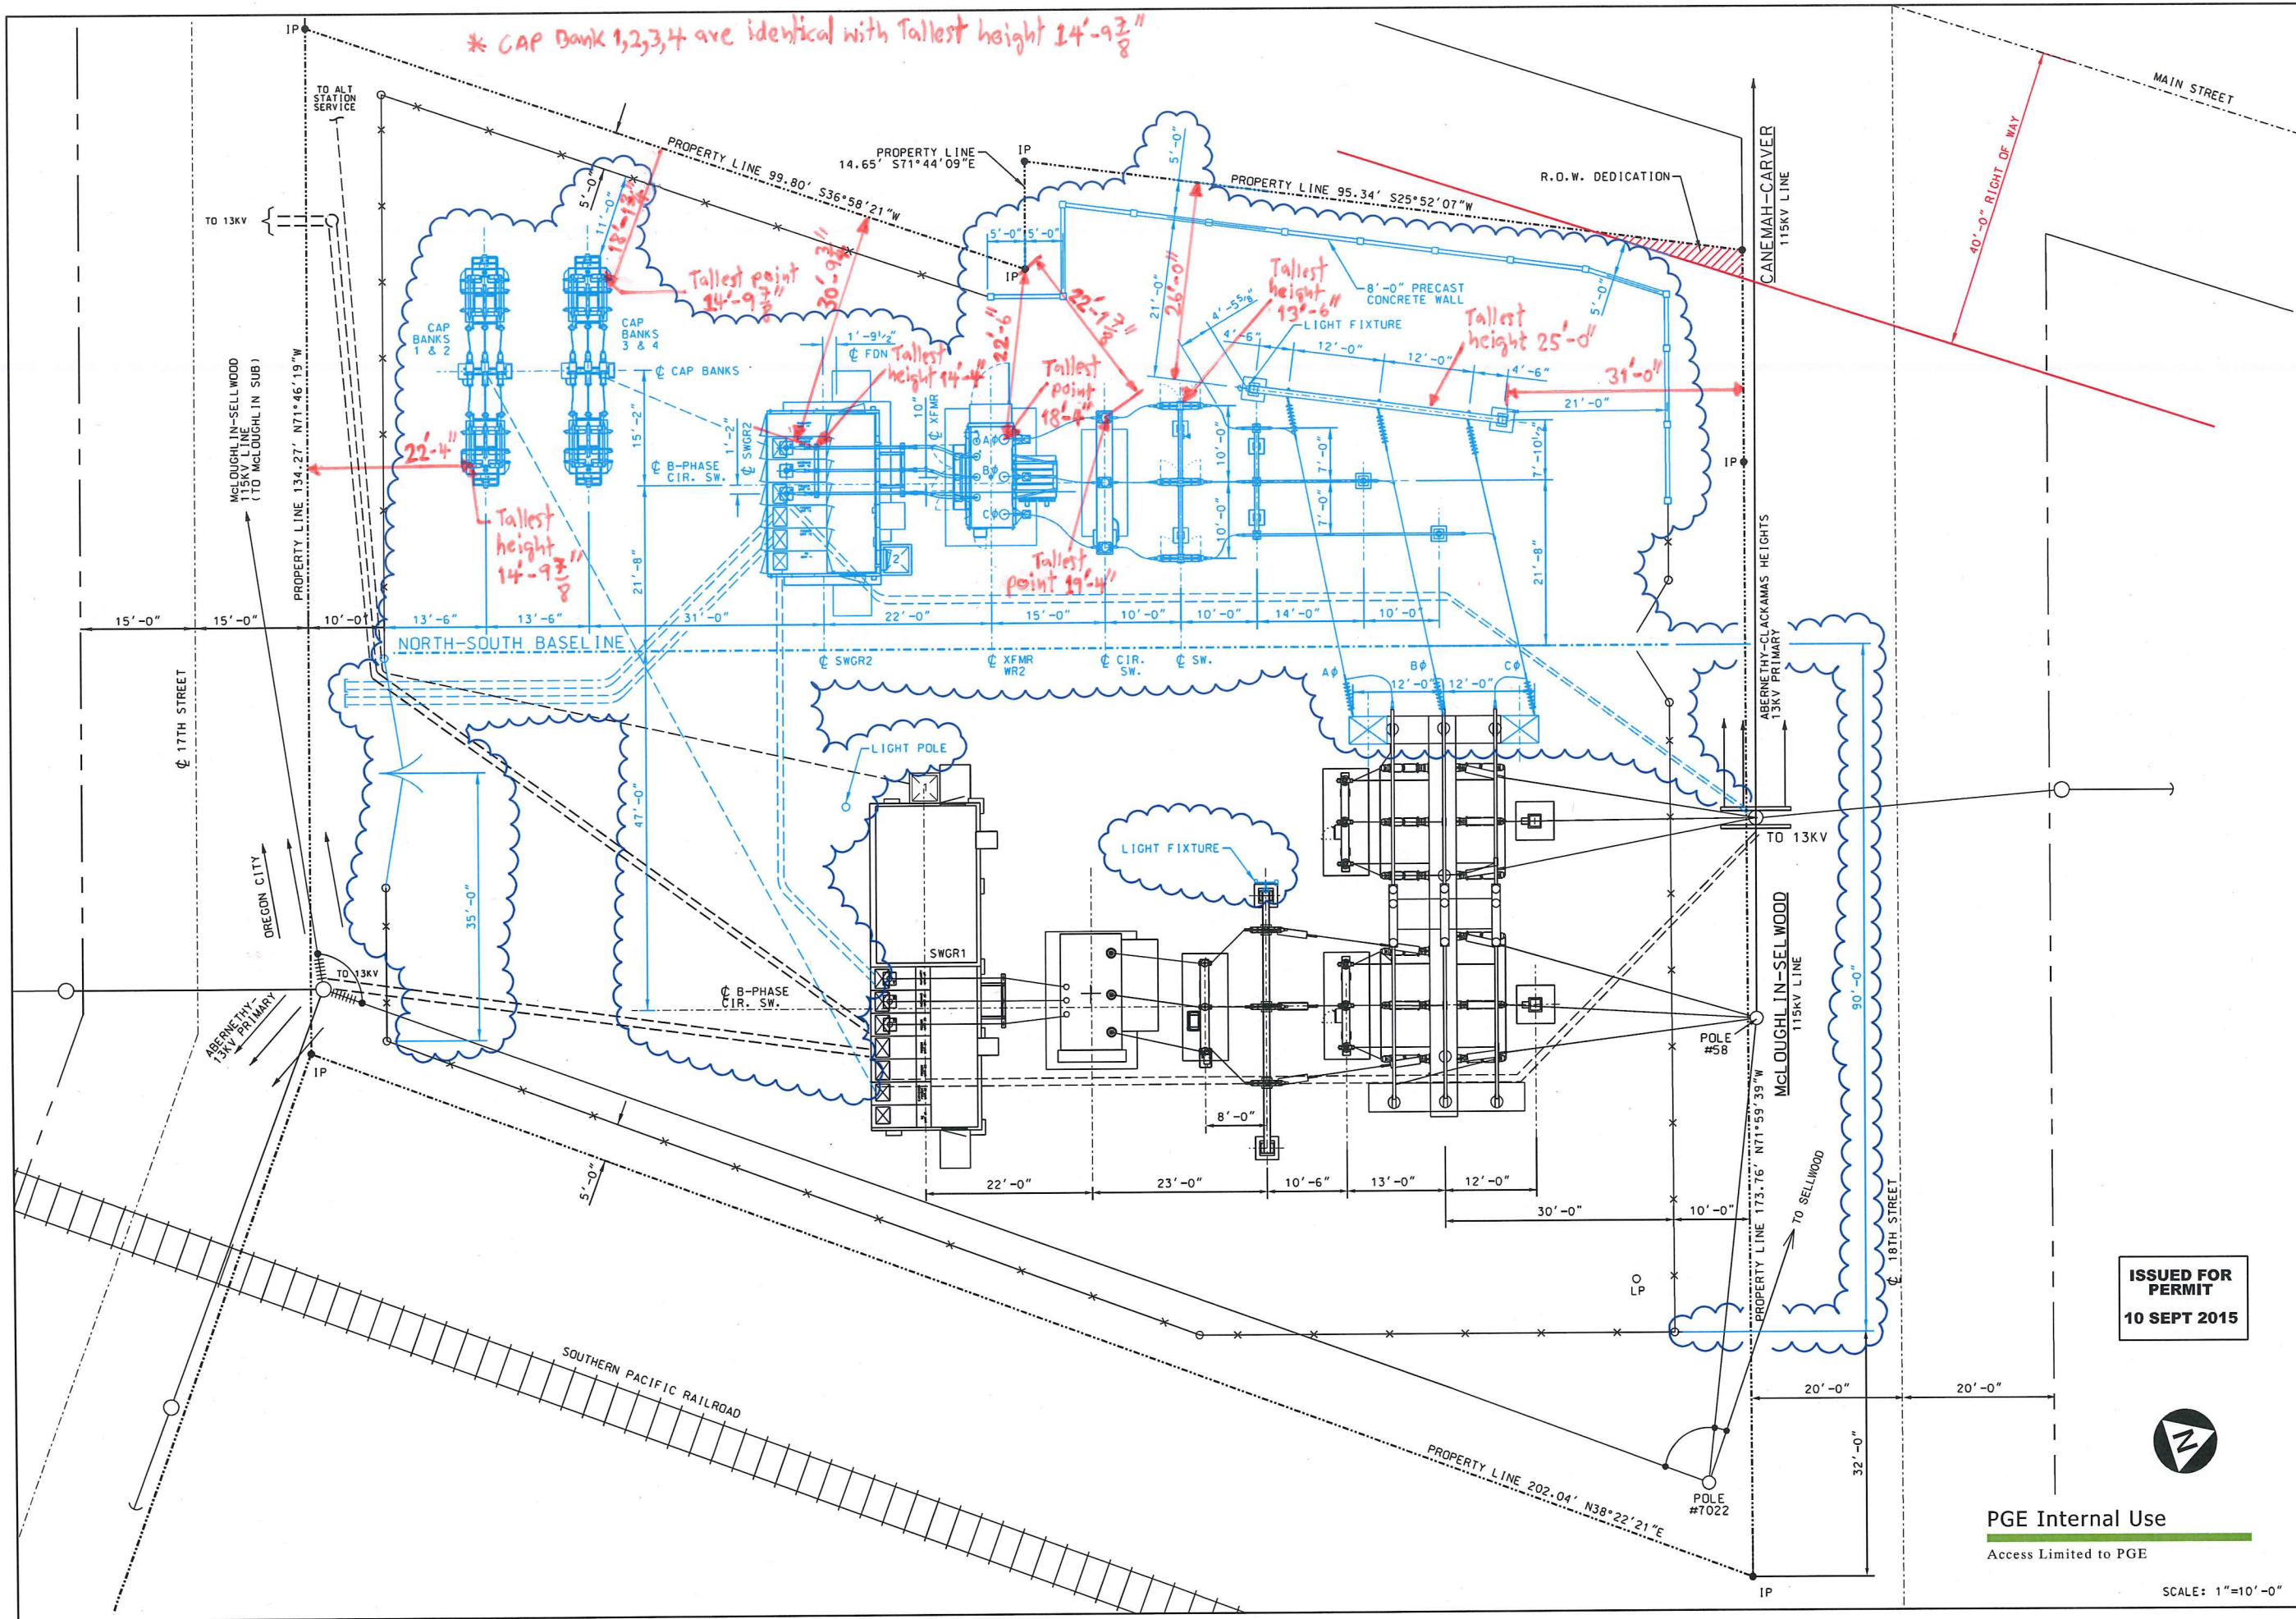

ISSUED FOR PERMIT
10 SEPT 2015



PGE Internal Use
Access Limited to PGE

SCALE: 1"=10'-0"

REVISION DESCRIPTION		DATE	REV.	BY	CHK.	APP.
ORIGINAL ISSUE:		04/01/58	0	JWR	JR	LJT
SUPERCEDES CE-5438, ADDED SWITCHGEAR 3 CS'S & 5 SWITCHES, JOB 25598.		07/01/10	7	TME	SAA	REJ BCP
REVISION PRIOR TO CONSTRUCTION JOB 25598.		10/29/10	8	TME	SAA	REJ BCP
ADDED CS W212, XFMR WR2, DS W211, SWGR 2 & CAP BANKS 1, 2, 3 & 4.		/ /	9	PEI	NVD	AFI NIC
AWO 100004071						

Portland
General
Electric

ABERNETHY SUBSTATION
GENERAL LAYOUT

ABRN-1000
SHEET 1 OF 1
DIGITAL CODE AG