


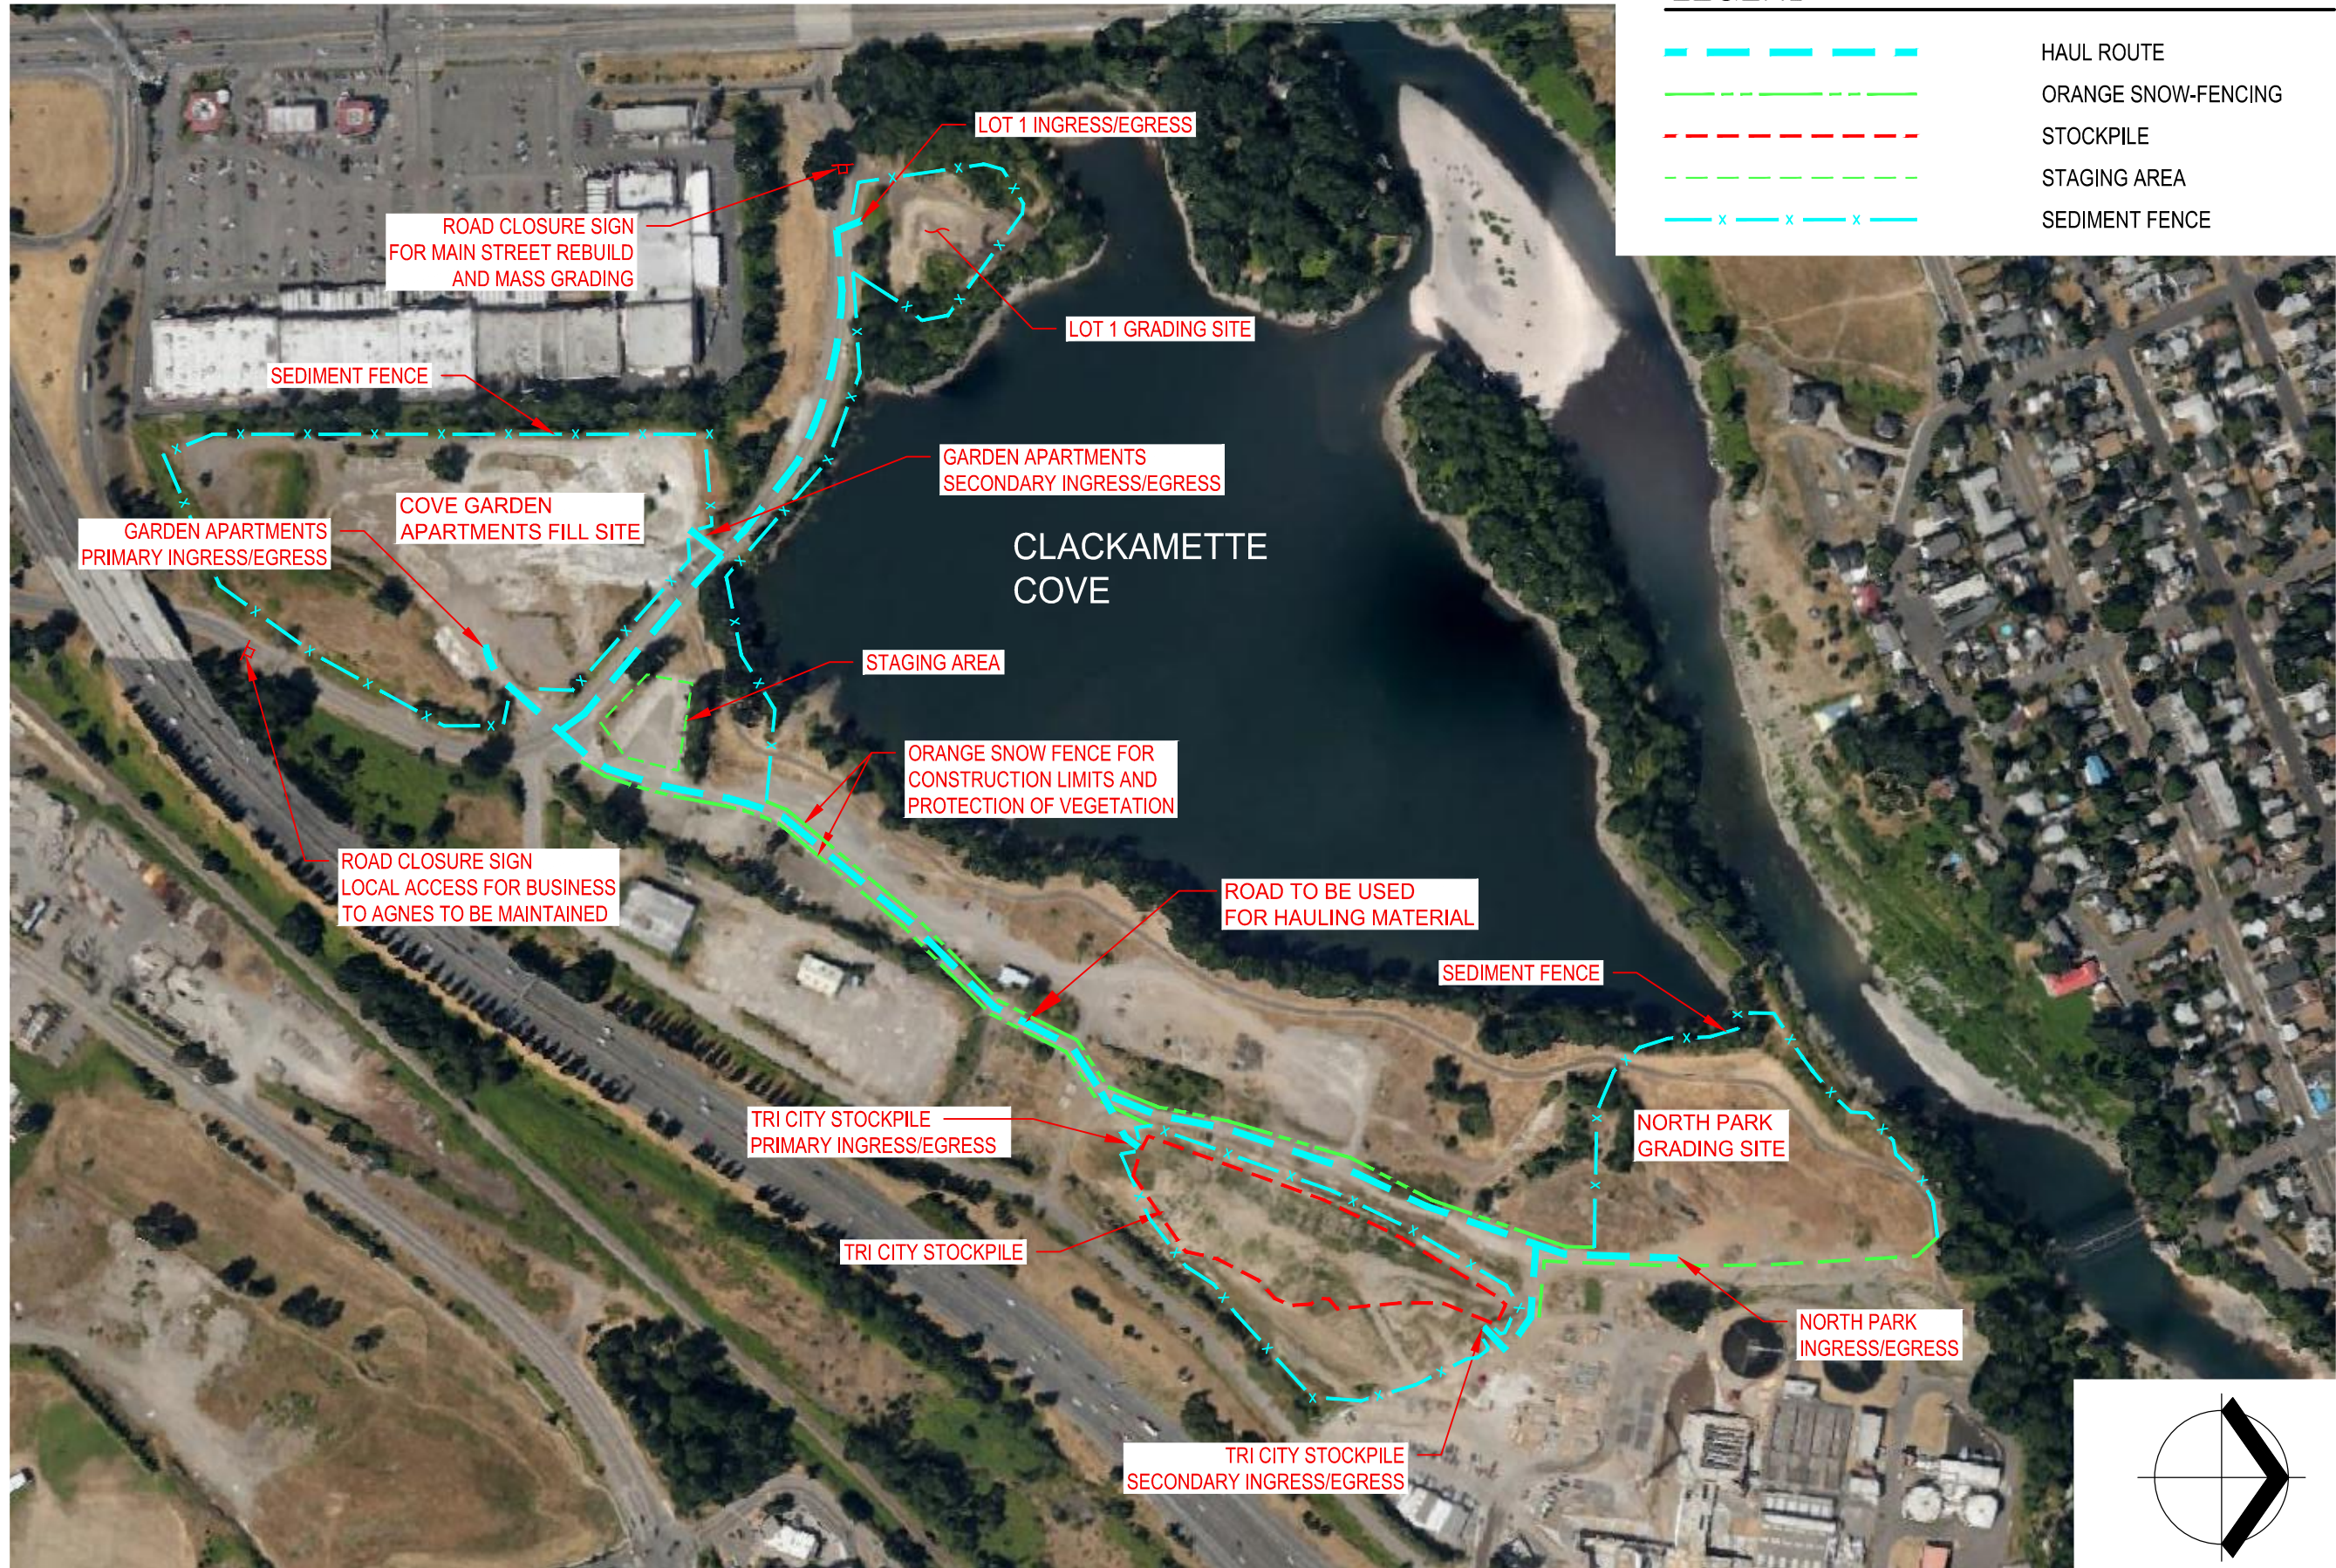

LEGEND

- HAUL ROUTE
- ORANGE SNOW-FENCING
- STOCKPILE
- STAGING AREA
- SEDIMENT FENCE

CONSTRUCTION MANAGEMENT PLAN COVE GARDEN APARTMENTS

GRAND COVE, LLC
OREGON CITY, OREGON

PROJECT NO. 21509220
DATE: 8/28/2015
BY: KRG
SHEET NO. 1

