

801 Brighton Avenue  
Oregon City, OR 97045-3011  
June 6, 2016

Mr. John Knapp  
Engineering Technician III  
Public Works Department  
City of Oregon City  
625 Center Street  
Oregon City, OR 97045

Dear Mr. Knapp:

As we discussed over the telephone, we are requesting a permit to construct a fence behind our house at 801 Brighton Avenue, Oregon City, OR 97045-3011. This fence is to replace a fence that was falling down and will be in the same place (see enclosed photograph and site plan).

\* The fence will be in the same style as the one depicted in the second enclosed photograph, but it will be 145 feet long, in eight-foot sections, and 42 inches high. It will have one four-foot gate which will be in the same style as the fence and also 42 inches high. The fence posts will be anchored in the ground with concrete.

Thank you for volunteering to expedite the proposal process to present our request to the June 15 commission meeting. We appreciate it. If you have any questions, you may reach me at 503-305-8019 or [wharper@gmail.com](mailto:wharper@gmail.com).

Sincerely,

  
Wesley E. Harper

Enclosures (3)

\* WOODEN FENCE



OLD/REMOVED REAR YARD FENCING




EXAMPLE OF NEW REAR YARD FENCING (EXCEPT TO BE 42" TALL)





**NOTE:**

ALL GRADES SHOWN ARE APPROXIMATE.  
CONTRACTOR TO VERIFY ALL EXISTING  
AND FINISH GRADES.

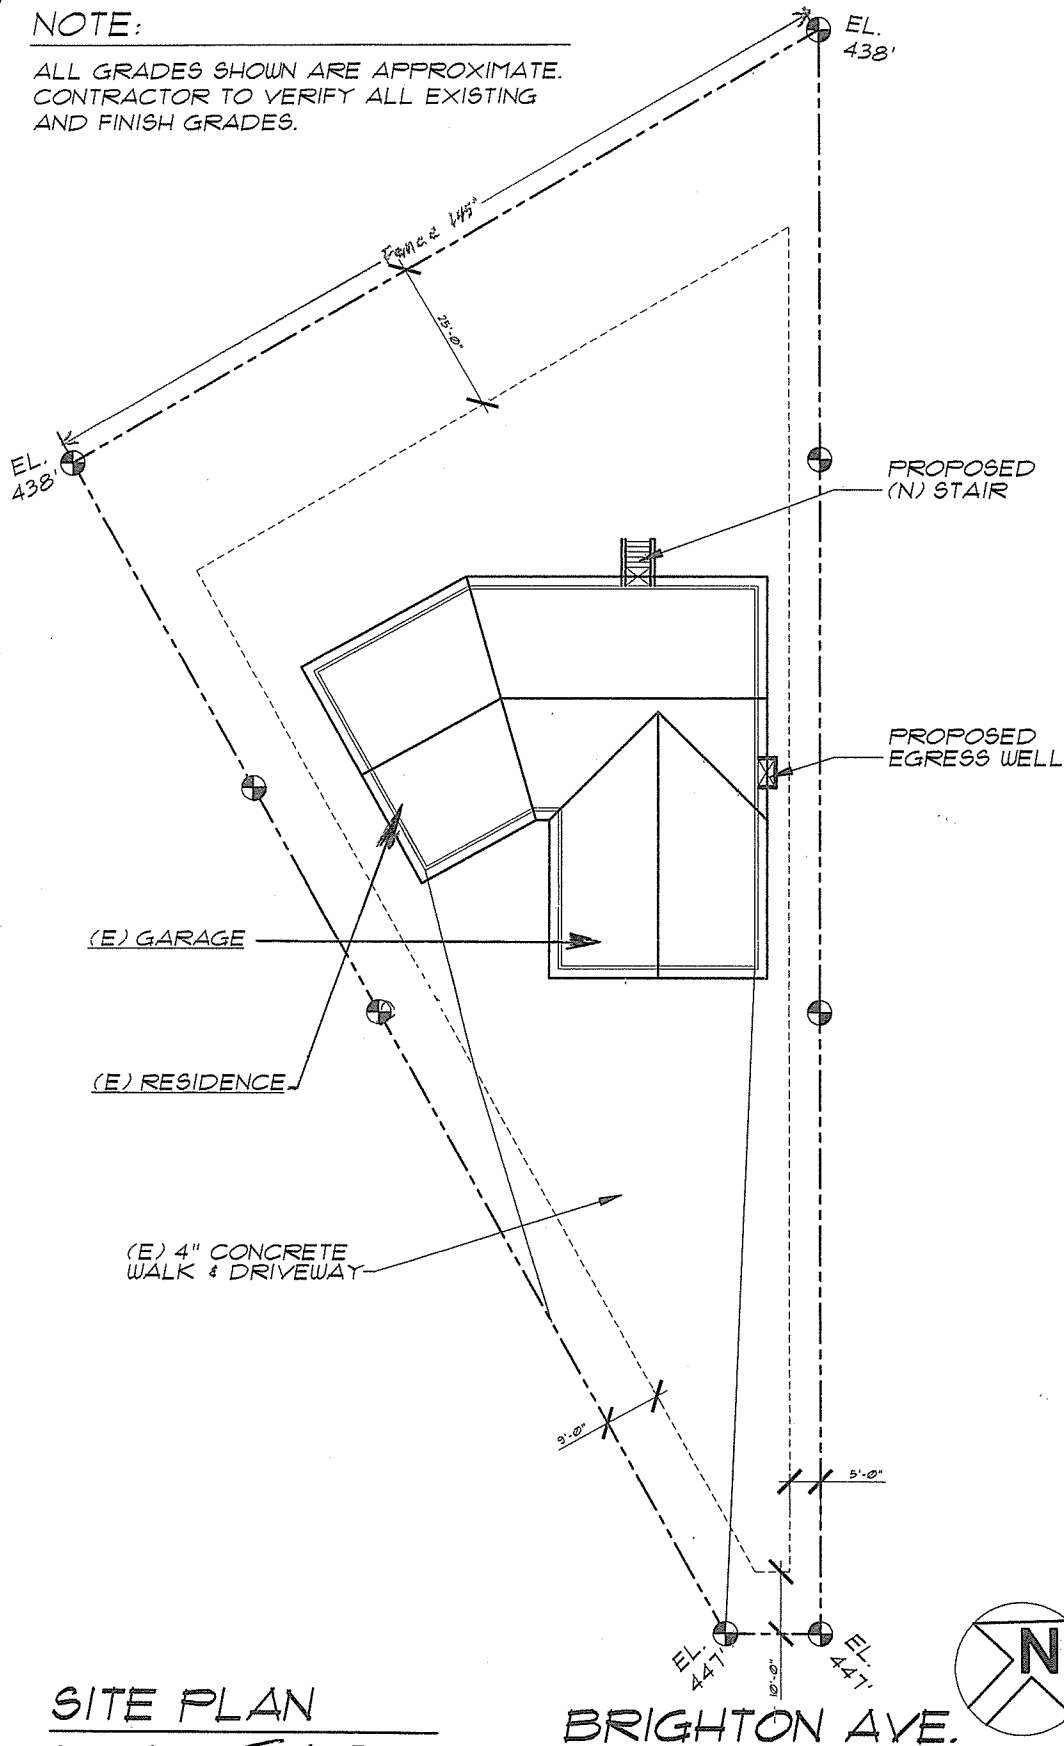

**SITE PLAN**

SCALE: ~~1"=20'-0"~~ N.T.S.

**BRIGHTON AVE.**

801 BRIGHTON AVE  
OREGON CITY, OREGON 97045

TAX LOT 8000  
MAP NO. 22E31DB  
CITY OF OREGON CITY  
CLACKAMAS COUNTY  
STATE OF OREGON

TITLE: **SITE PLAN**  
PROJECT: **HARPER REMODEL**  
OWNER: **WES HARPER**  
DATE: **MAY 18, 2015**  
PROJECT NO: **15-100-52**



NO.  
**S**