





Oregon City Community Development Relocation
CONCEPT DESIGN & PROGRAMMING
 JUNE 29, 2017





PROJECT SITE

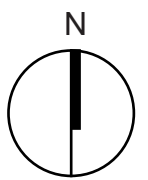

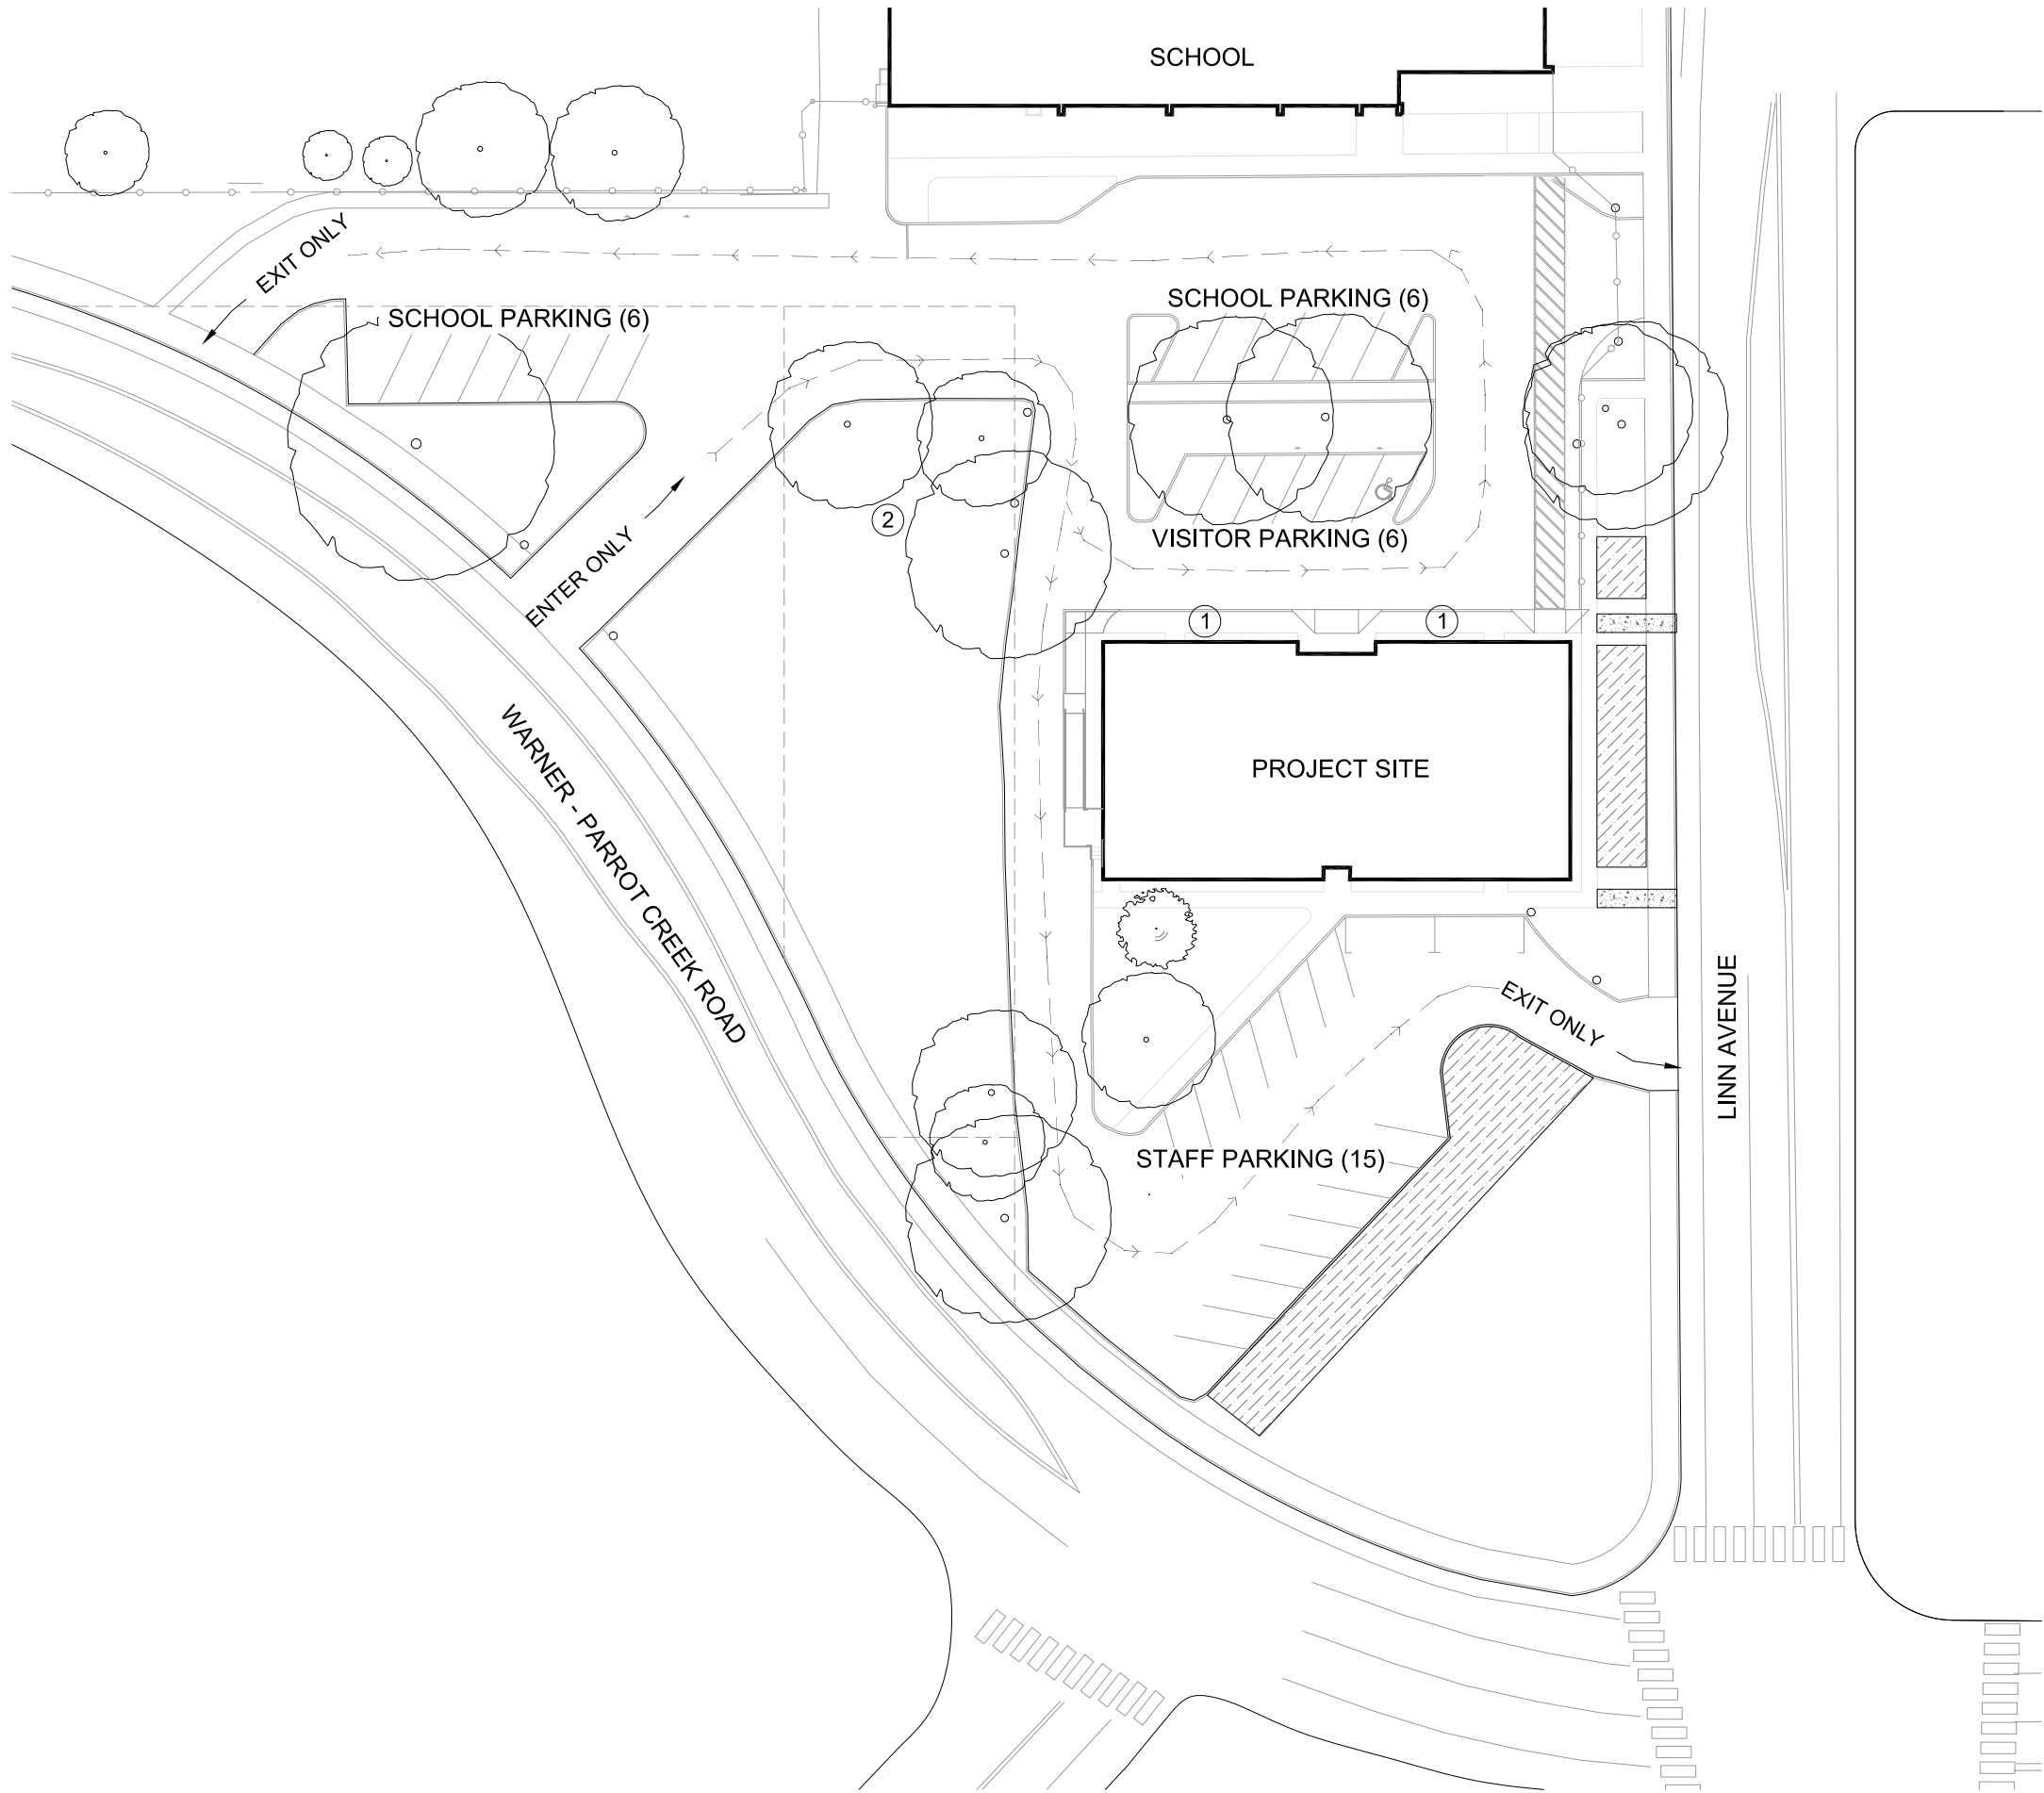


PLAN KEY NOTES

- 1 PROPOSED BIKE PARKING
- 2 PROPOSED PICNIC TABLE

LEGEND

- CHAIN LINK FENCING
- TRAFFIC CIRCULATION
- TAX LOT BOUNDARY
- SIDEWALK IMPROVEMENTS
- LANDSCAPE IMPROVEMENTS

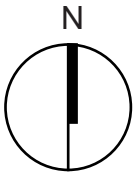



Southern Entrance



Southeast Corner



Northern Entrance



East Facade



West Facade



Southeastern Room





Casework







Restroom




Main Corridor

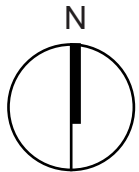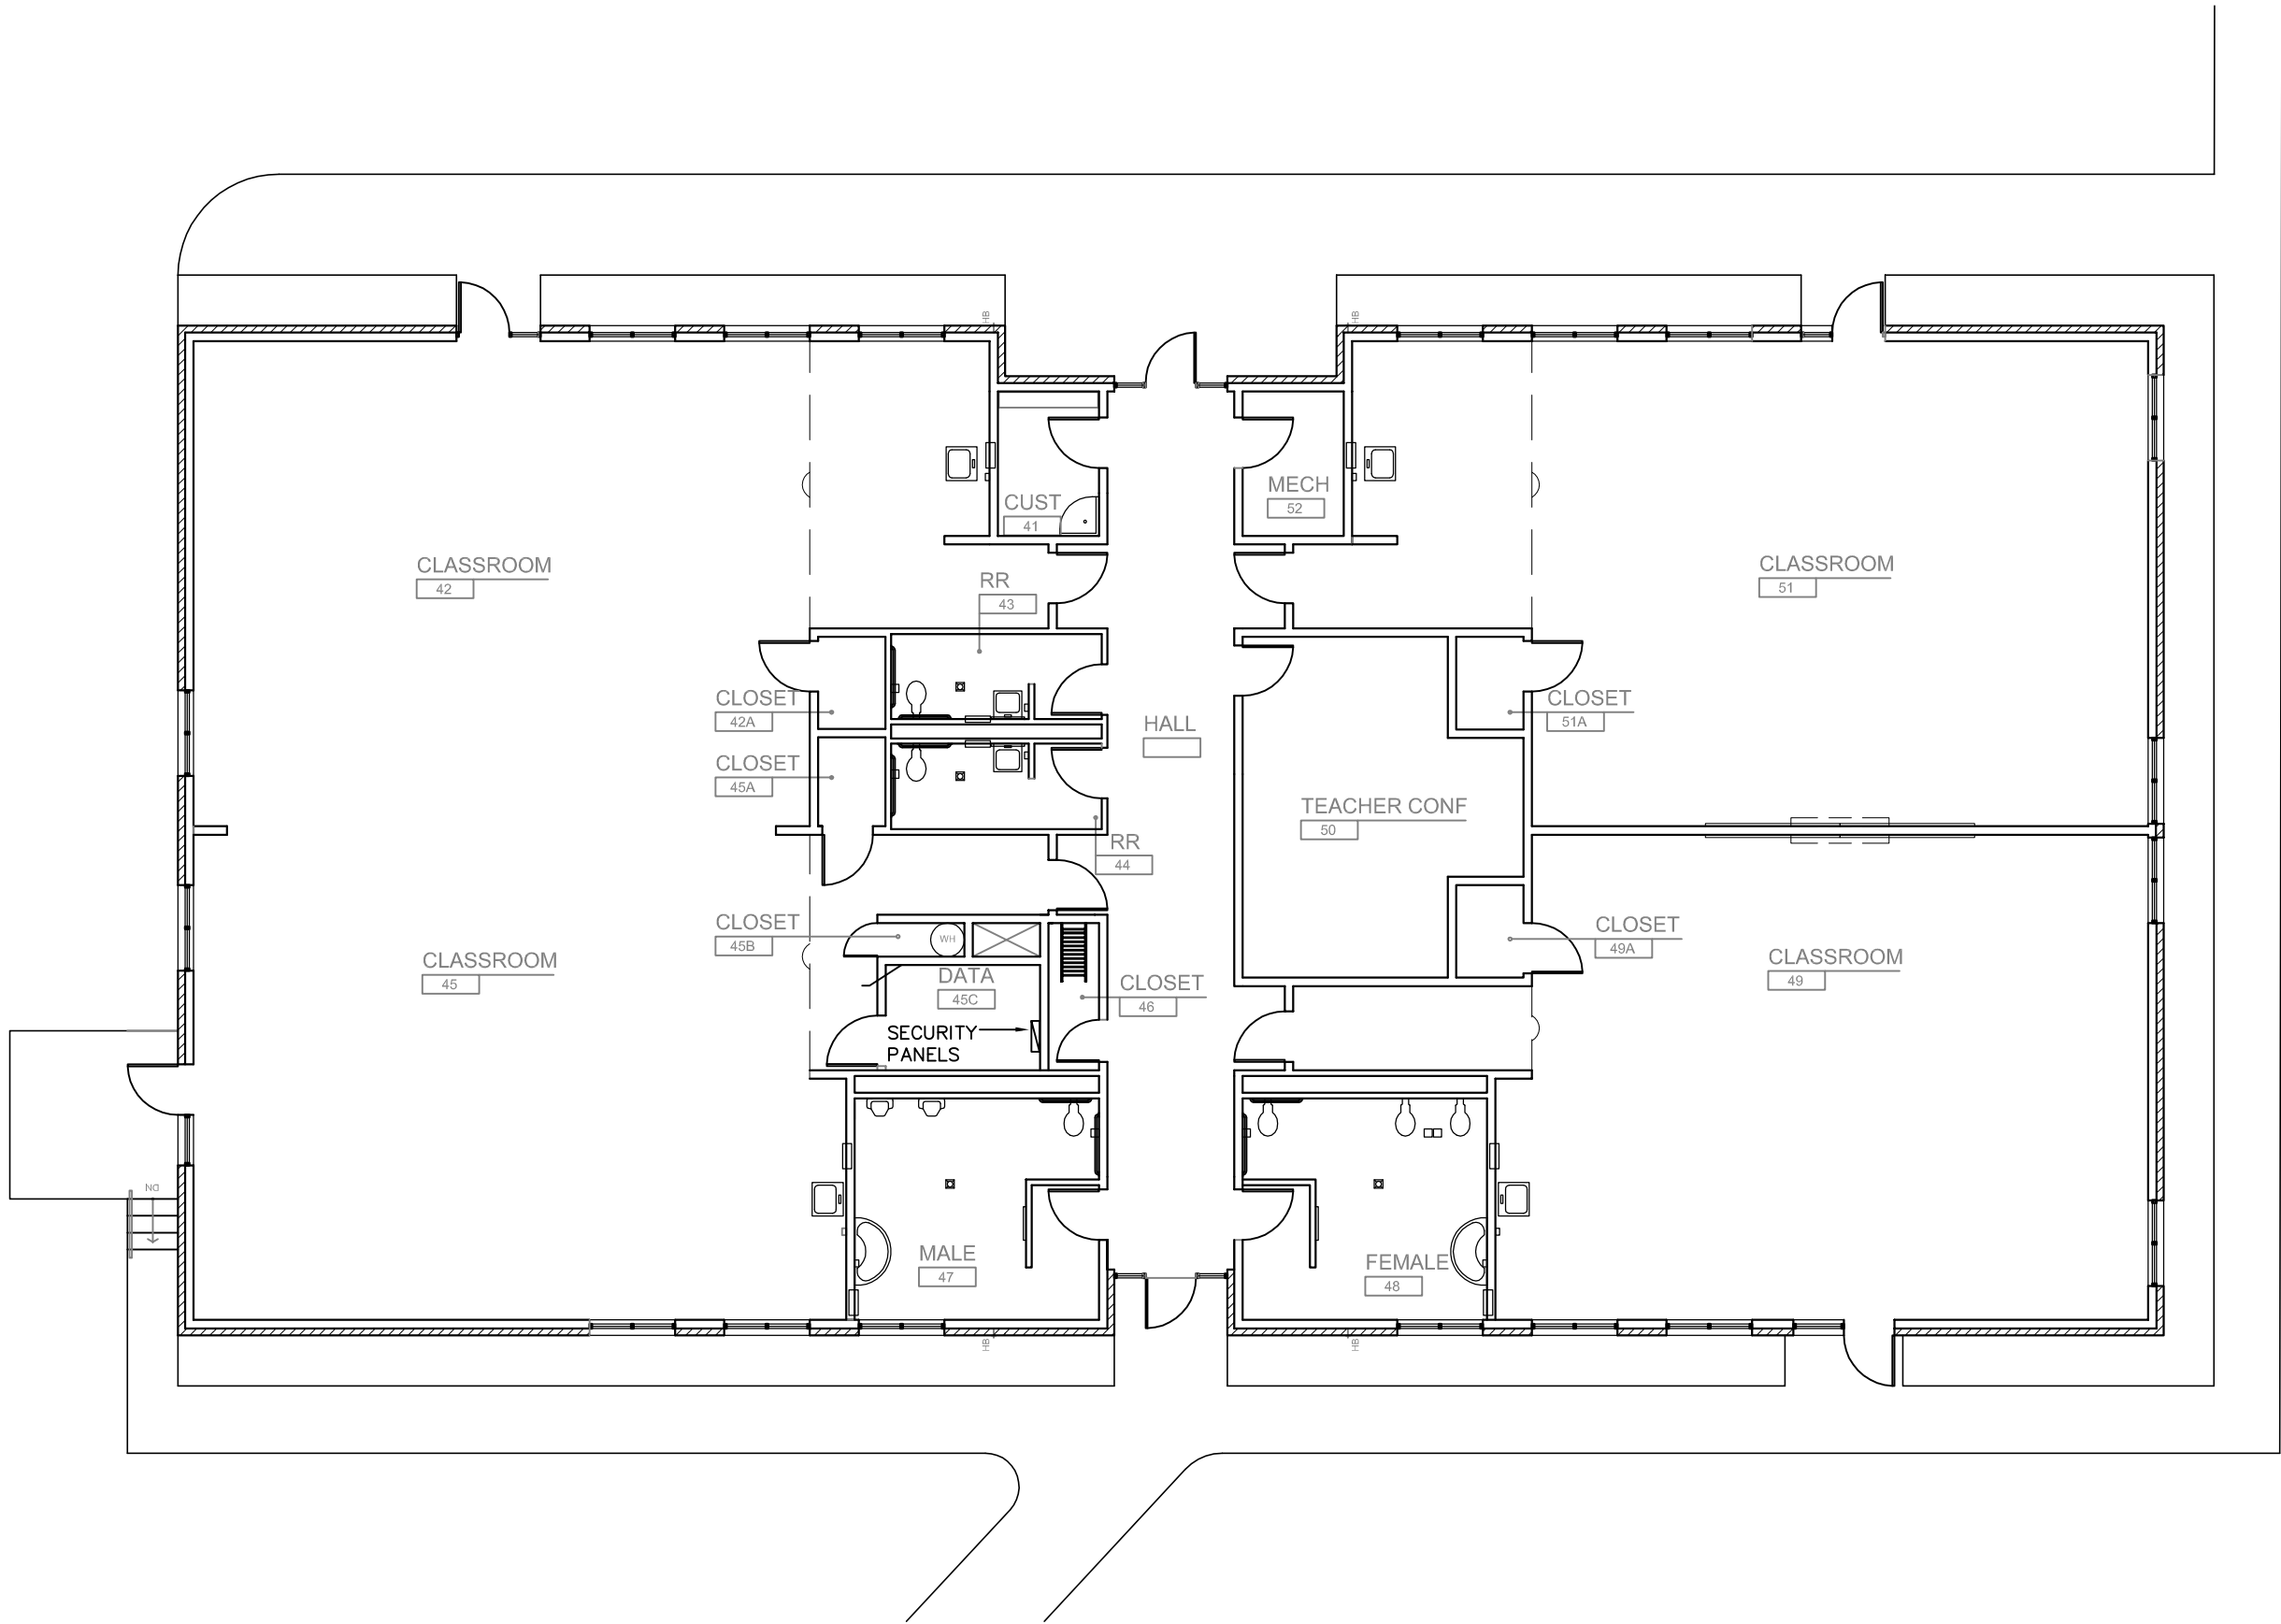

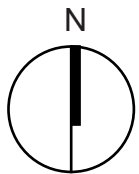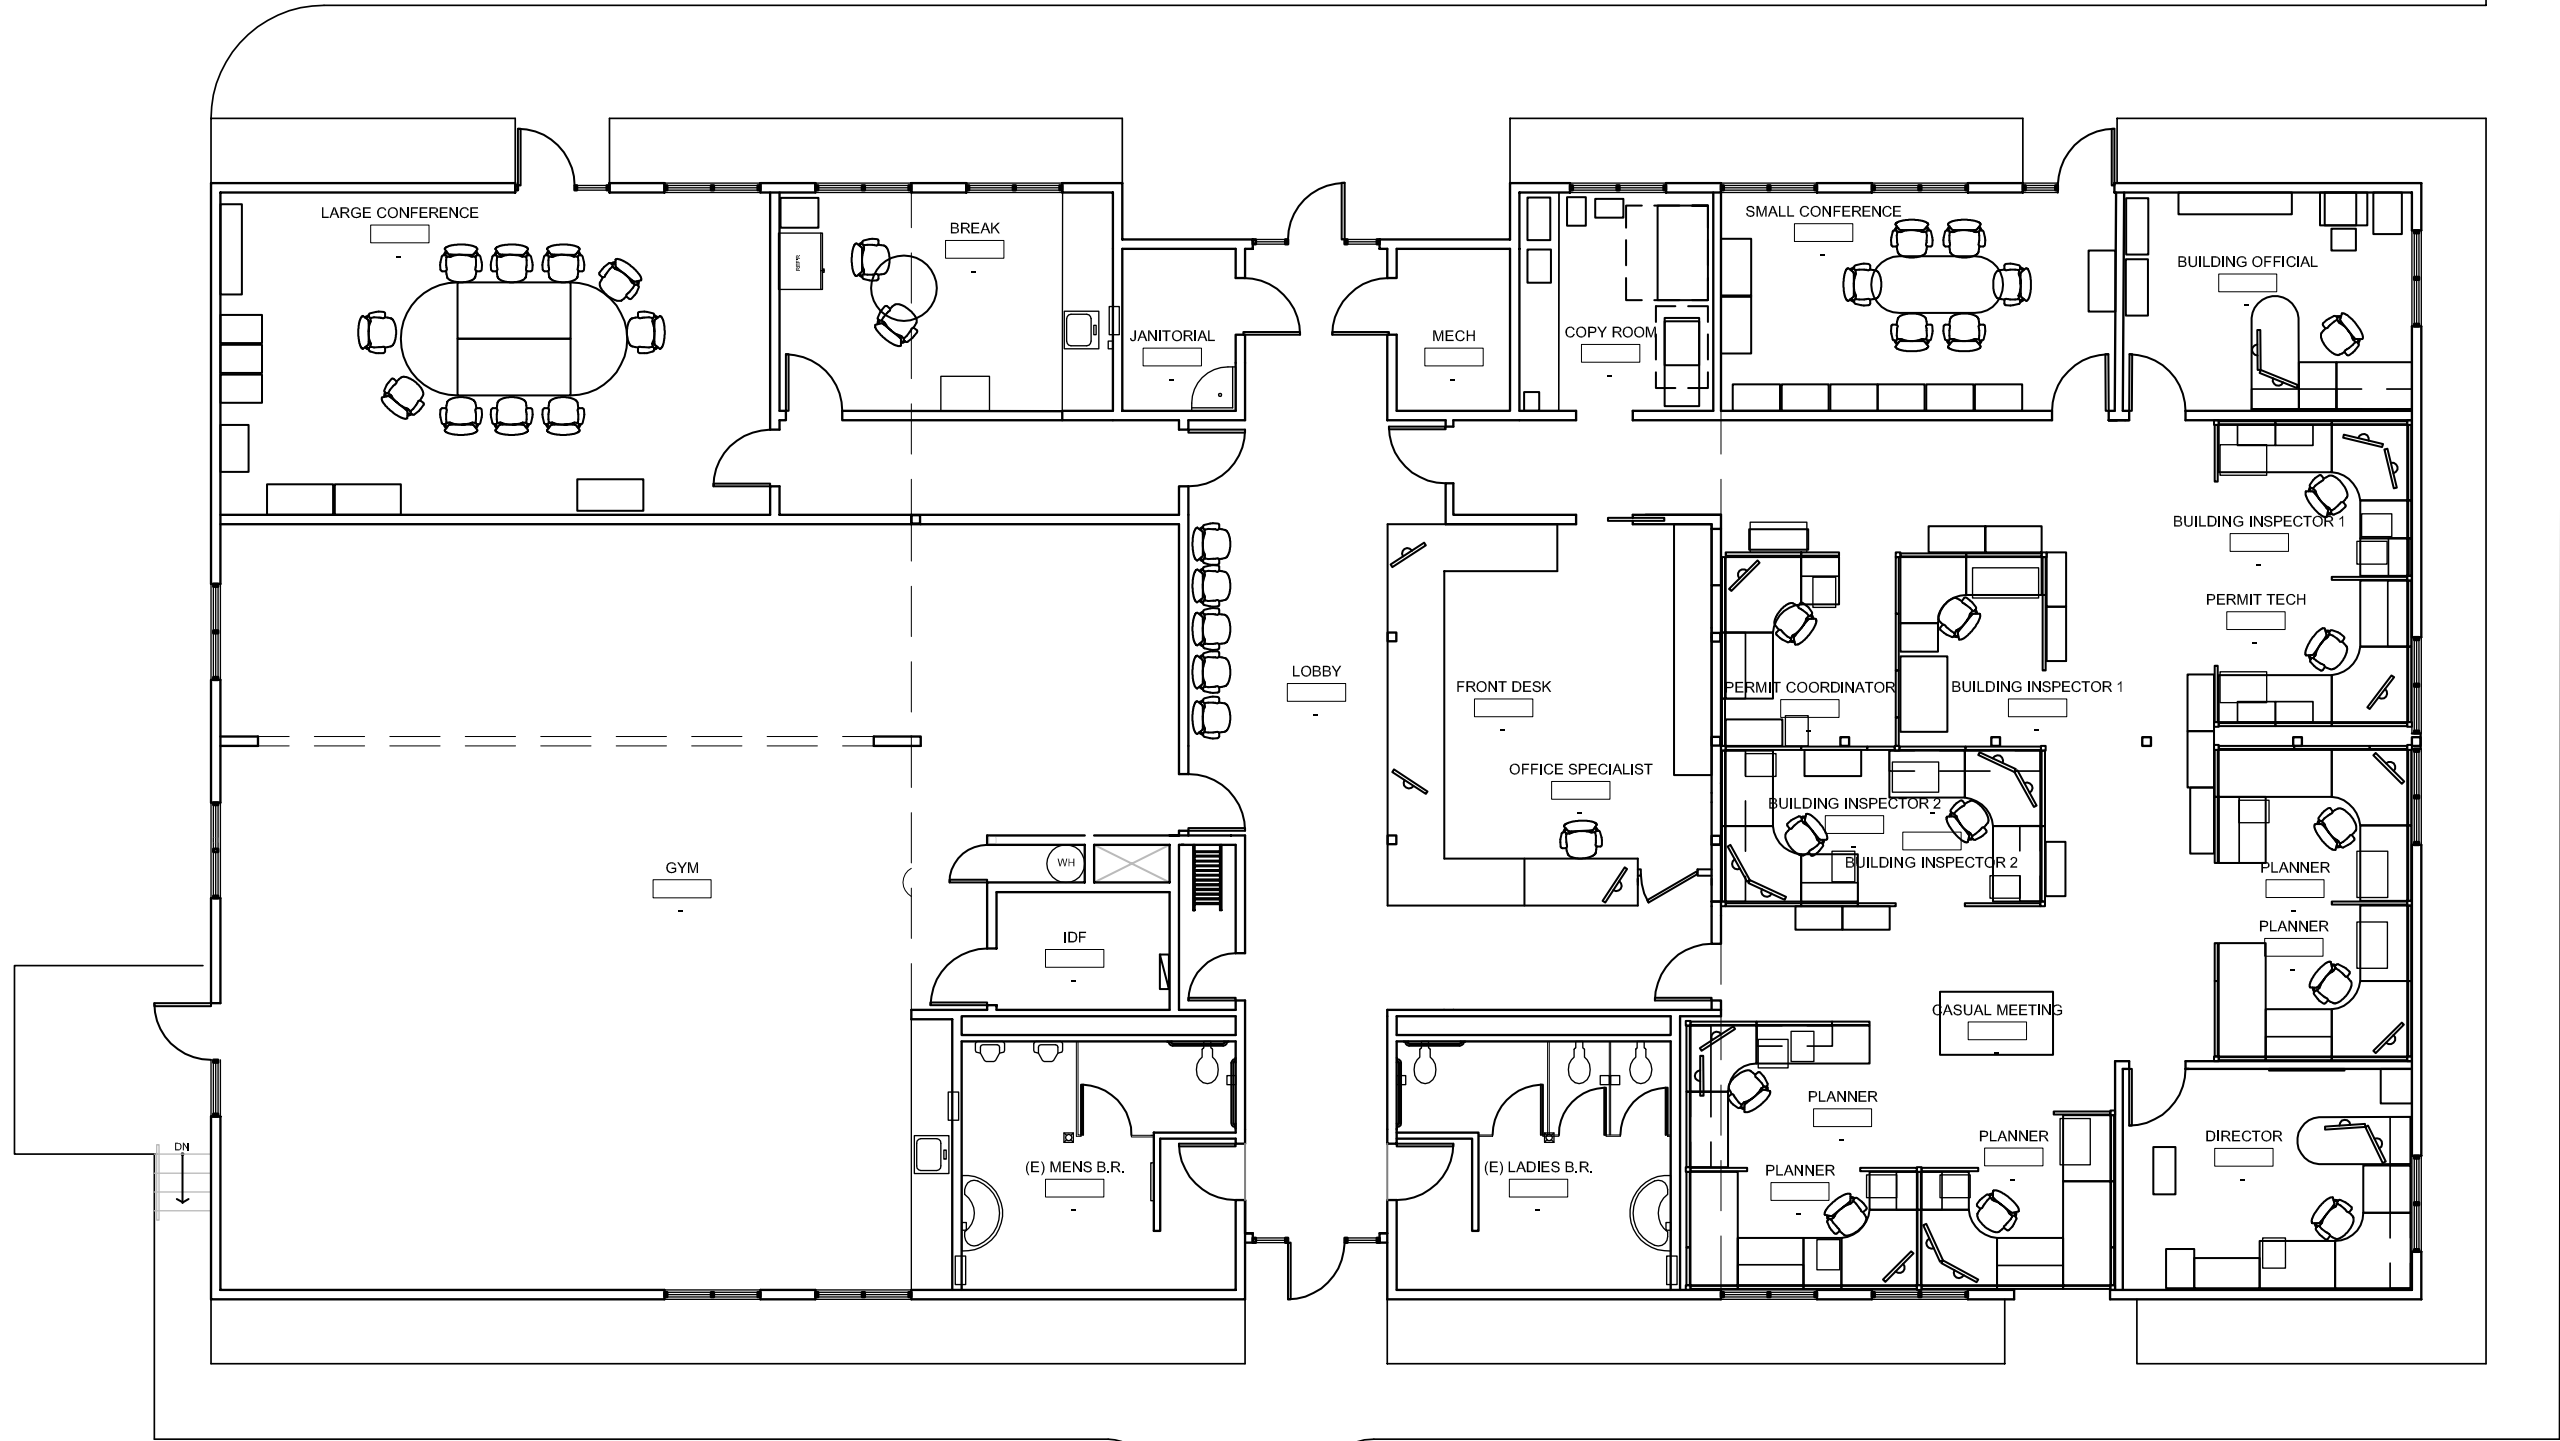

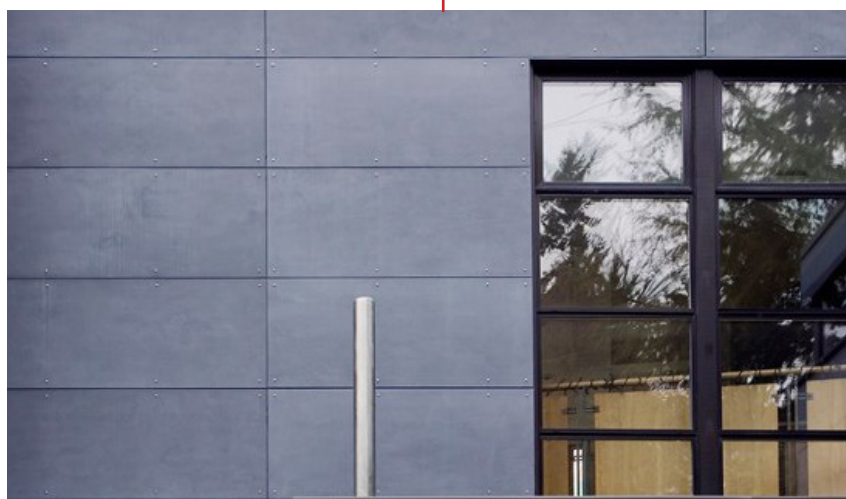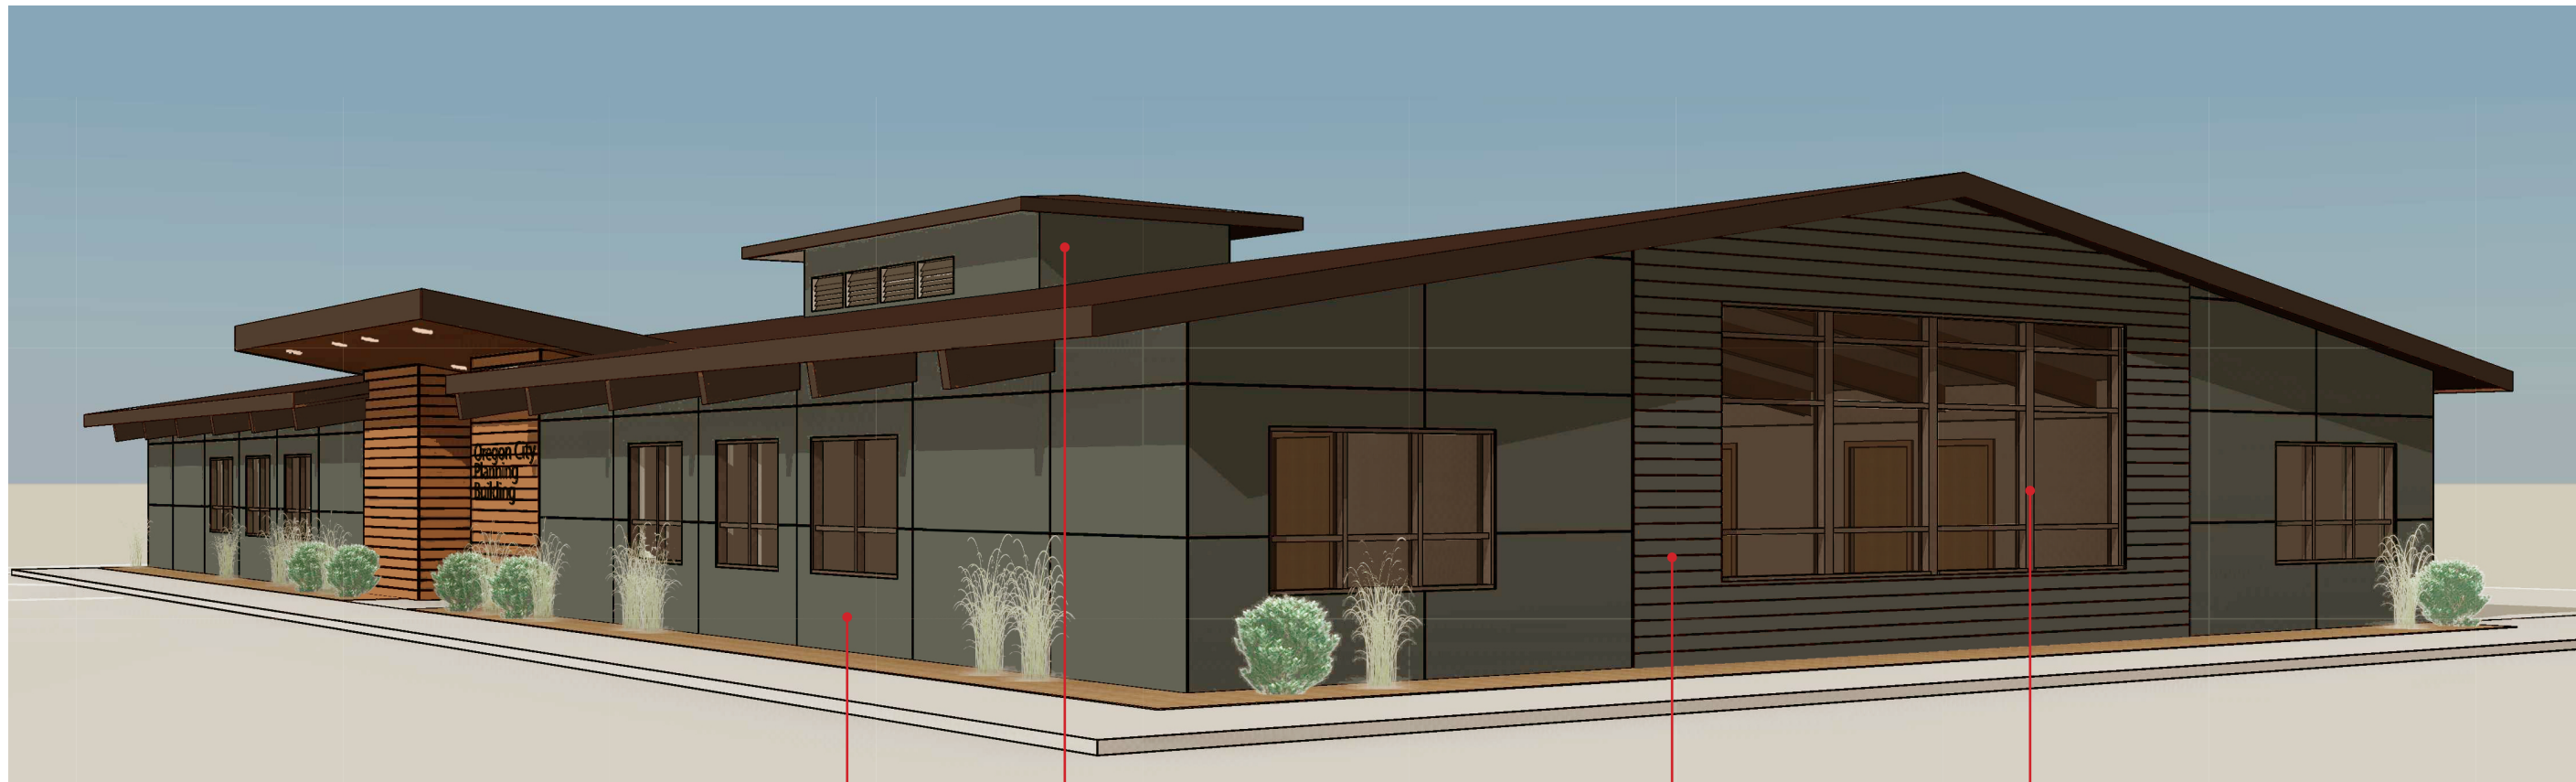



Cement Panel Board Painted

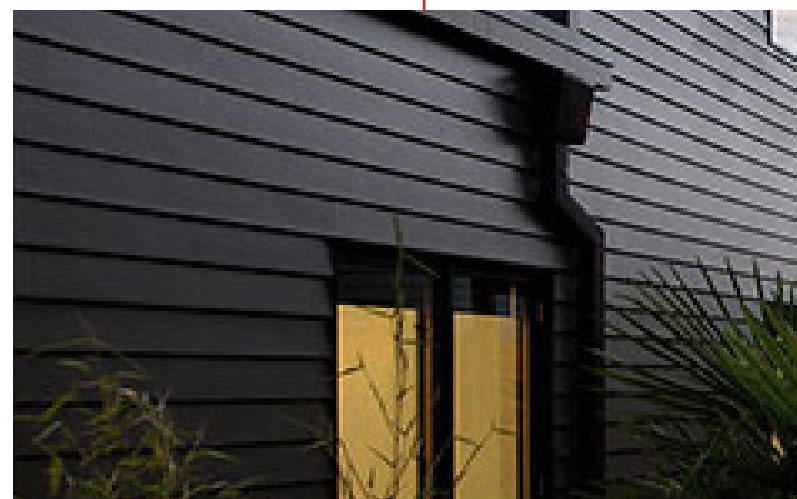


Cement Panel Lap Siding Painted



Dark Bronze Aluminum Windows

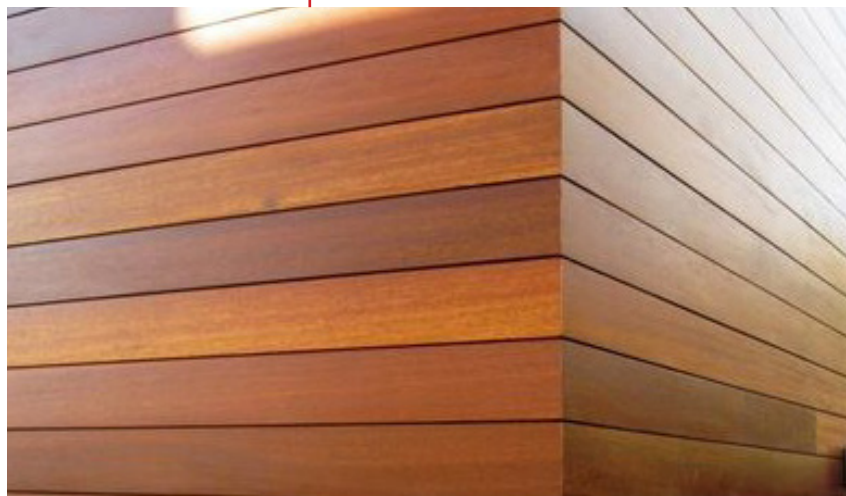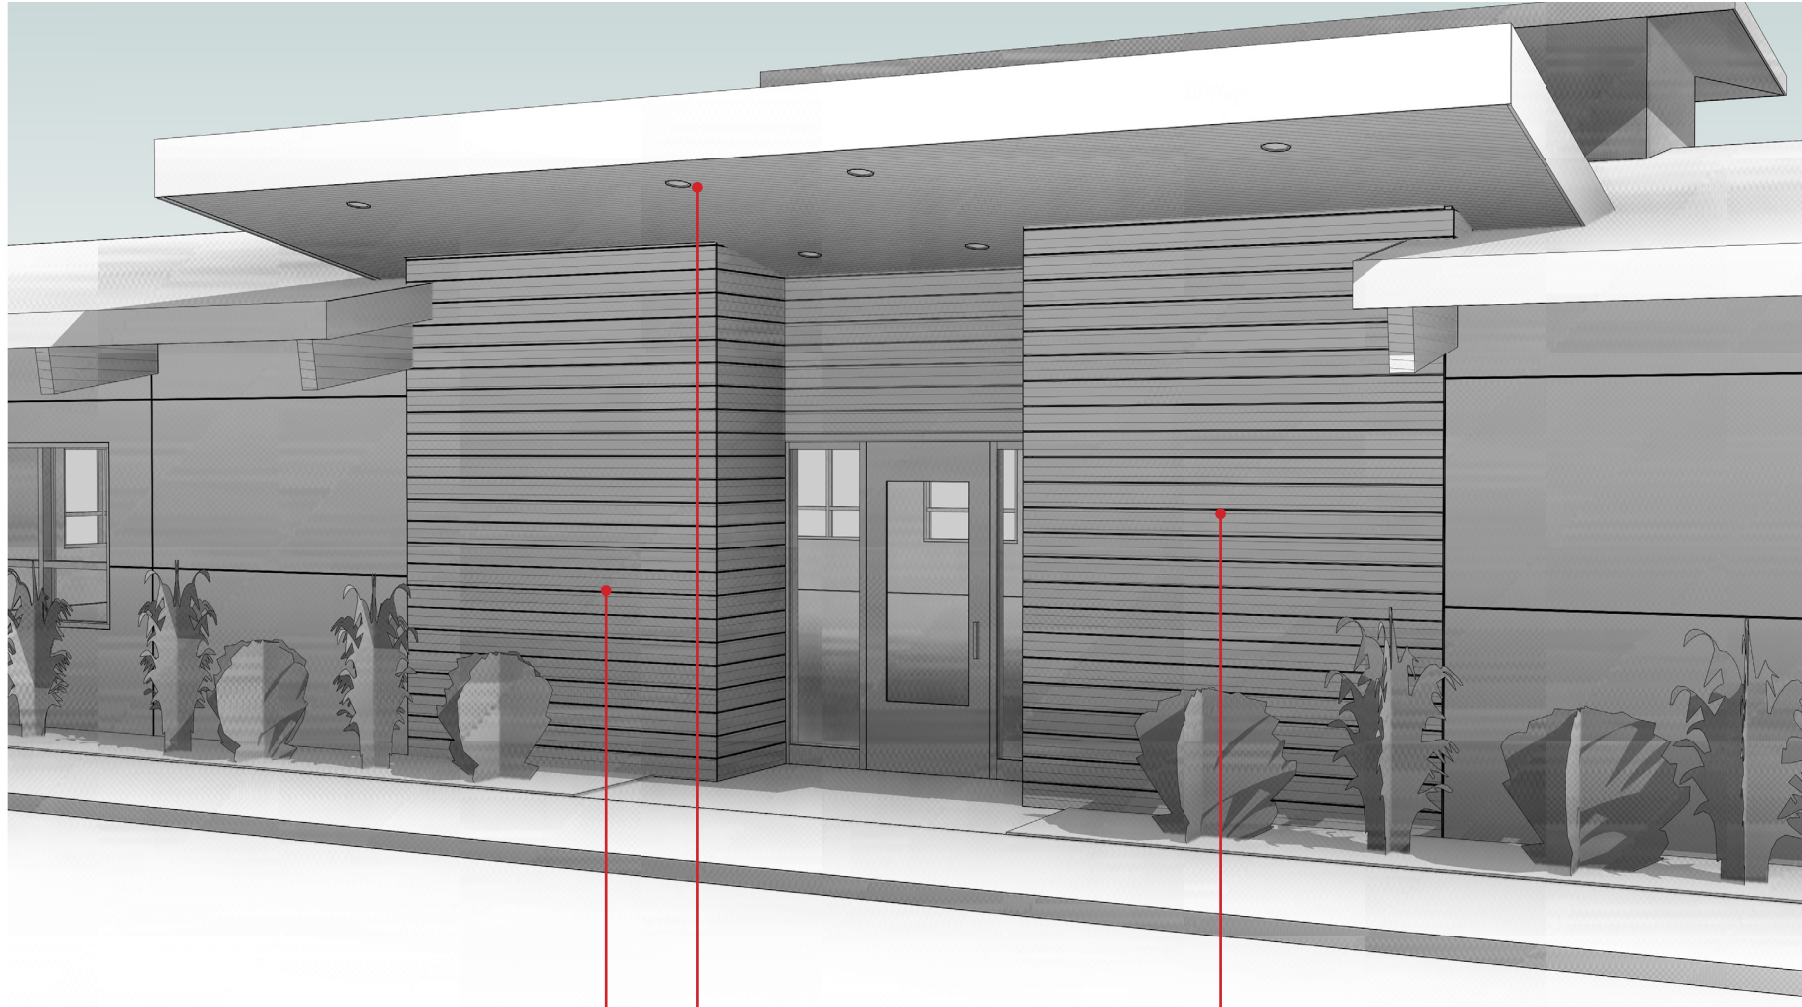

Tongue and Groove 4" Wood Paneling Clear Finish

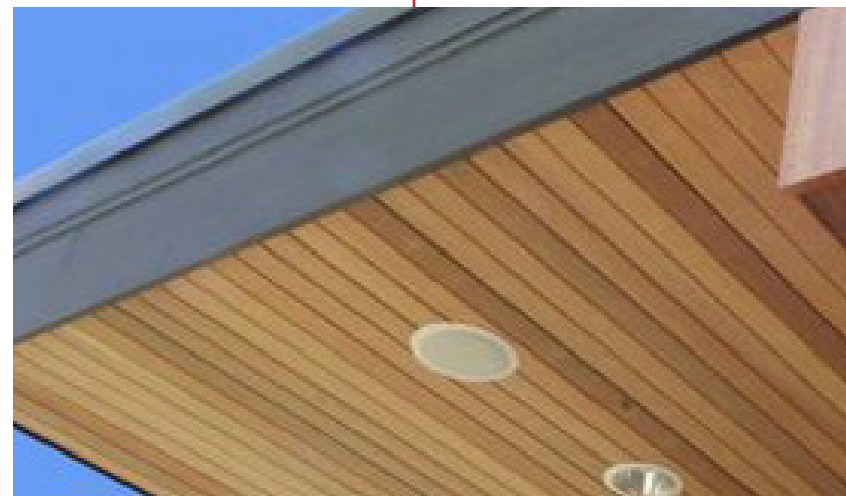

Recessed Lighting Beneath Canopy



Raised Bronze Aluminum Signage
(Not Shown)