


ELEVATIONS

BUILDING A1

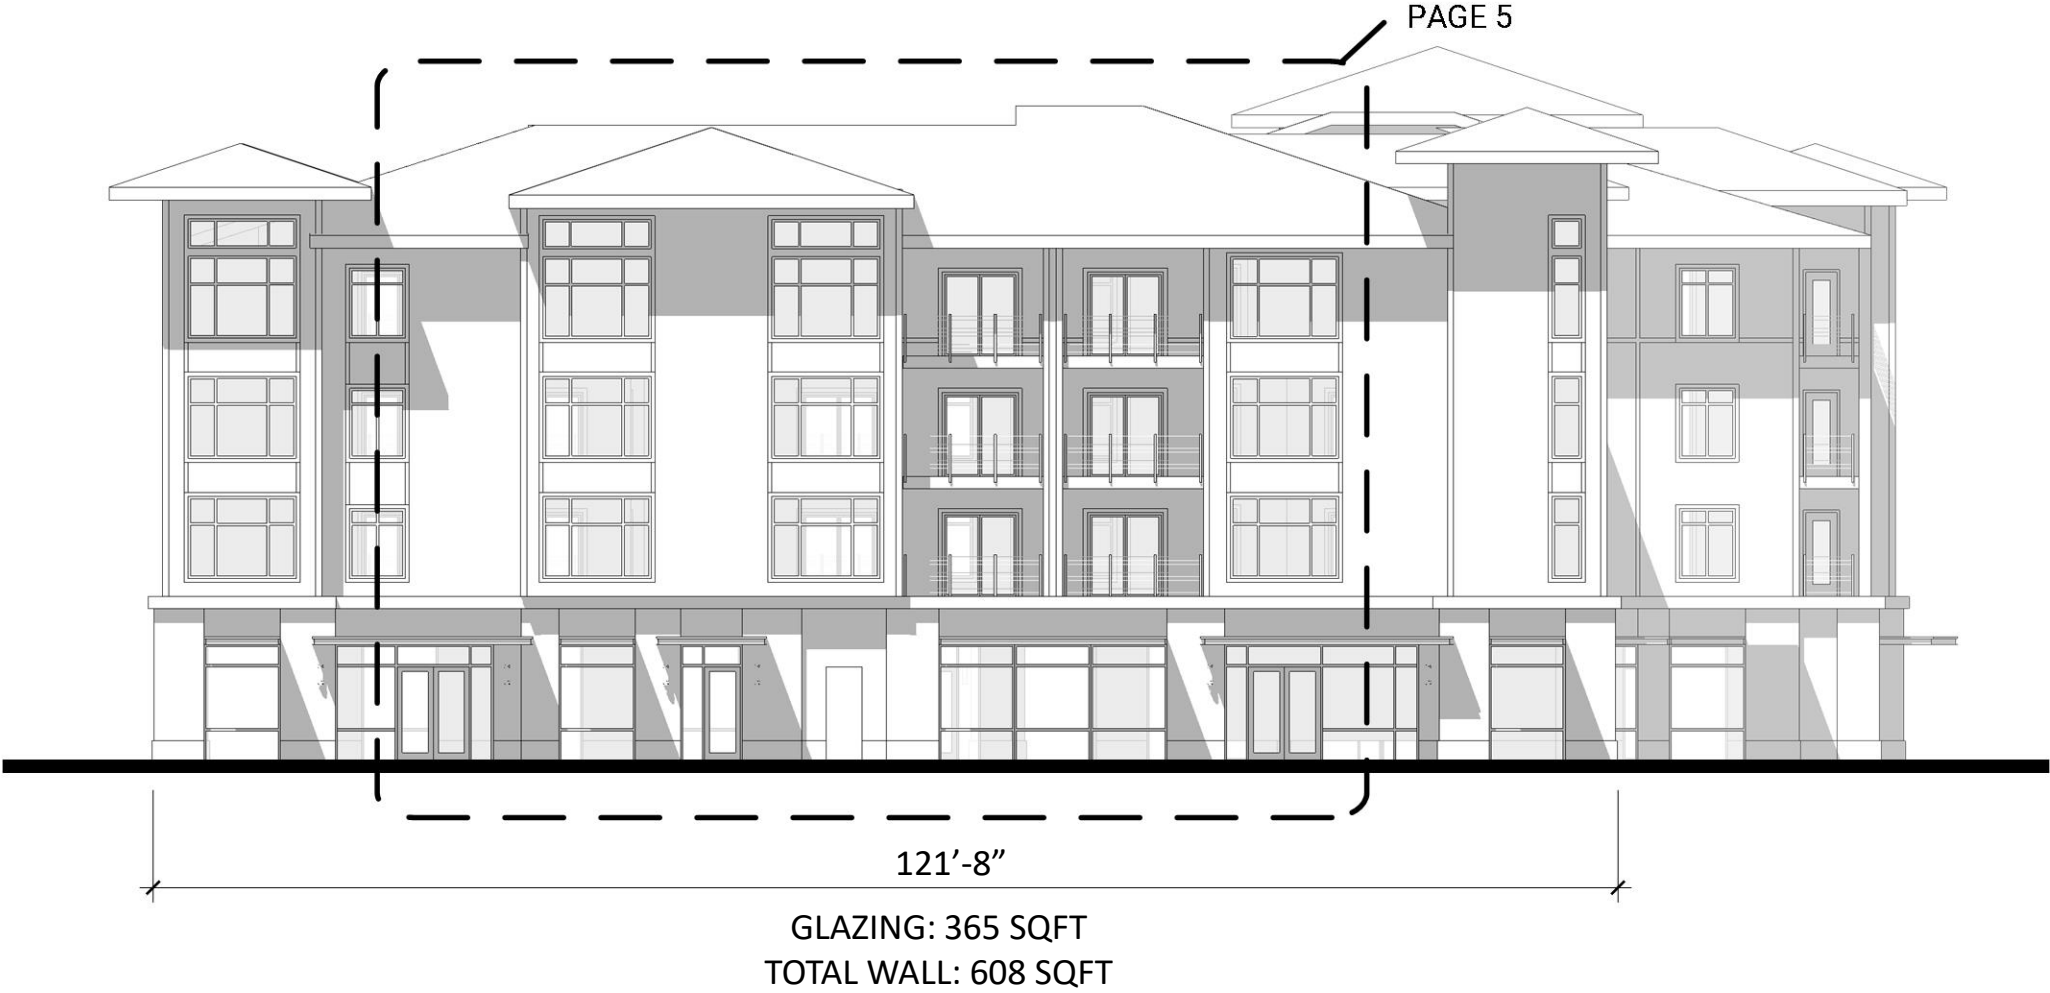

EAST ELEVATION – AGNES STREET
SCALE: 1/16" = 1'-0"

ELEVATIONS
BUILDING B1 PARTIAL - SOUTH



EAST ELEVATION – AGNES STREET
SCALE: 1/16" = 1'-0"

ELEVATIONS

BUILDING B1 PARTIAL - NORTH



EAST ELEVATION – AGNES STREET
SCALE: 1/16" = 1'-0"

ELEVATIONS

BUILDING D1



SOUTH ELEVATION – MAIN STREET
SCALE: 1/16" = 1'-0"

ENLARGED ELEVATIONS

BUILDING A1



EAST ELEVATION – AGNES STREET
SCALE: 1/8" = 1'-0"

ENLARGED ELEVATIONS

BUILDING B1



EAST ELEVATION – AGNES STREET
SCALE: 1/8" = 1'-0"

GLAZING: 150 SQFT, TOTAL WALL: 348 SQFT
LINEAR GLAZING: 43 FT, TOTAL WALL: 82 FT

ENLARGED ELEVATIONS

BUILDING D1



SOUTH ELEVATION – MAIN STREET
SCALE: 1/8" = 1'-0"

GLAZING: 124 SQFT, TOTAL WALL: 375 SQFT
LINEAR GLAZING: 43 FT, TOTAL WALL: 93 FT