



WASHINGTON STREET

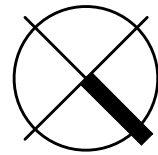

## PARTIAL MAIN LEVEL PLAN

1/8" = 1'-0"

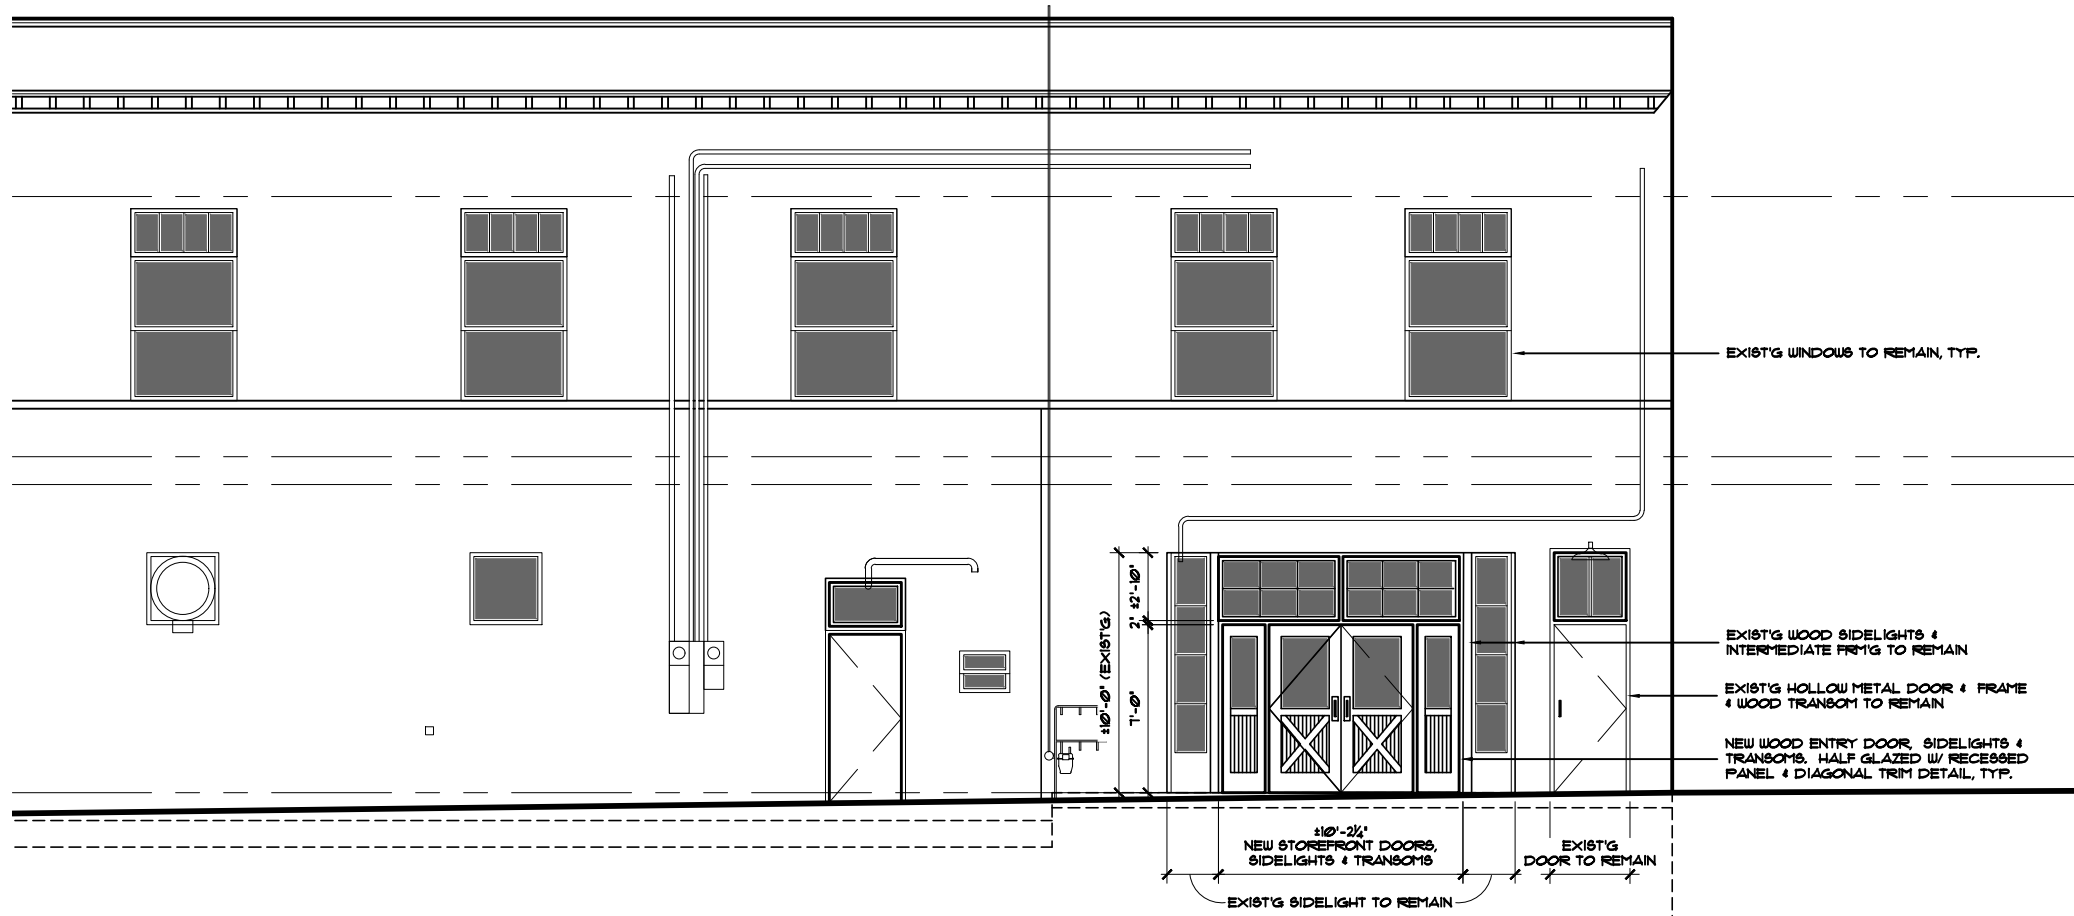

## PARTIAL WEST ELEVATION

1/8" = 1'-0"

### ROCK-N-RODEO

1879-PARTIAL BUILDING PLAN & ELEVATION

**ISELIN**  
ARCHITECTS, P.C.

1307 7th Street - Oregon City, Oregon 97045

503.656.1942 - f. 503.656.0658 - [www.iselinarchitects.com](http://www.iselinarchitects.com)

11-20-18