


ELEVATIONS

BUILDING A1

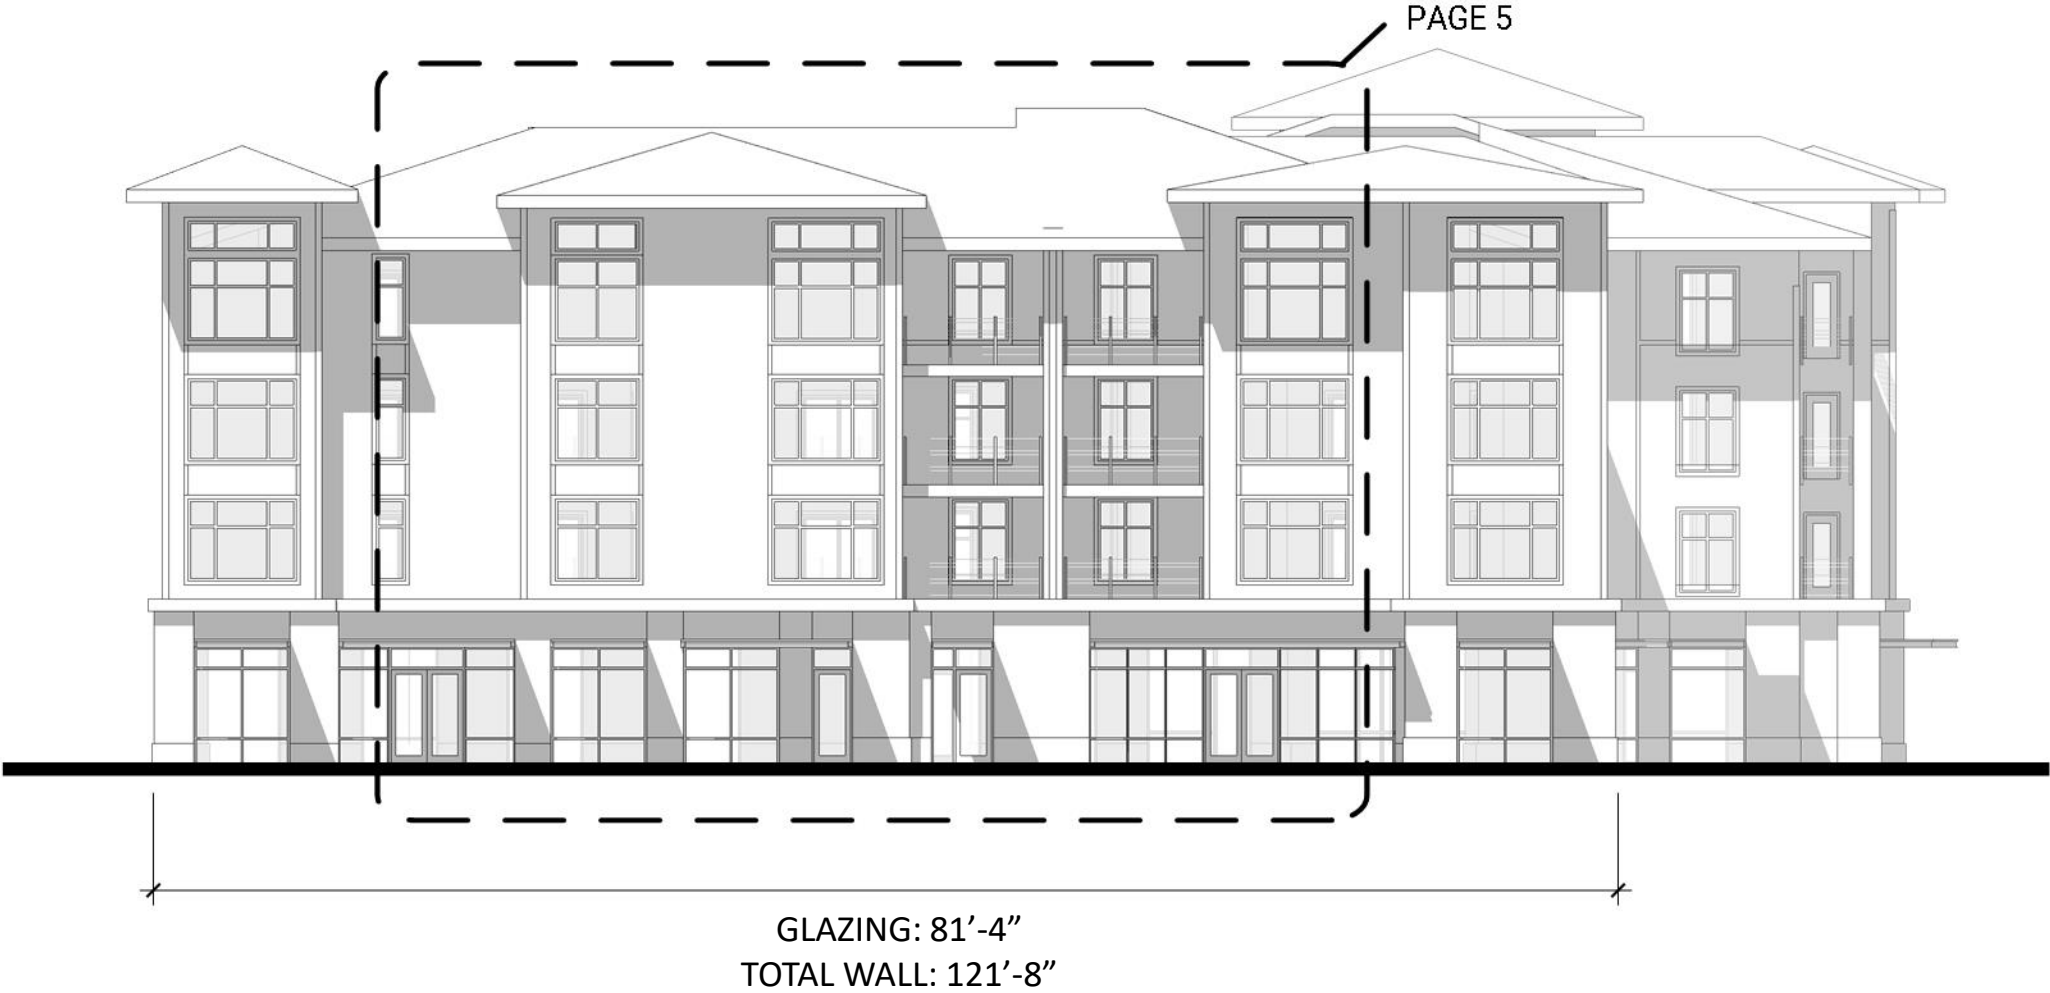

EAST ELEVATION – AGNES STREET  
FOR REFERENCE ONLY  
SCALE: 1/16" = 1'-0"

INCLUDED ELEVATIONS ARE NOT  
PART OF THIS SUBMITTAL AND  
ARE FOR REFERENCE ONLY.

ELEVATIONS  
BUILDING B1 PARTIAL - SOUTH



EAST ELEVATION – AGNES STREET  
FOR REFERENCE ONLY  
SCALE: 1/16" = 1'-0"

INCLUDED ELEVATIONS ARE NOT  
PART OF THIS SUBMITTAL AND  
ARE FOR REFERENCE ONLY.

ELEVATIONS  
BUILDING B1 PARTIAL - NORTH



EAST ELEVATION – AGNES STREET  
FOR REFERENCE ONLY  
SCALE: 1/16" = 1'-0"

INCLUDED ELEVATIONS ARE NOT  
PART OF THIS SUBMITTAL AND  
ARE FOR REFERENCE ONLY.

ELEVATIONS

BUILDING D1



SOUTH ELEVATION – MAIN STREET  
FOR REFERENCE ONLY  
SCALE: 1/16" = 1'-0"

INCLUDED ELEVATIONS ARE NOT  
PART OF THIS SUBMITTAL AND  
ARE FOR REFERENCE ONLY.

# ENLARGED ELEVATIONS

BUILDING A1



EAST ELEVATION – AGNES STREET  
FOR REFERENCE ONLY  
SCALE: 1/8" = 1'-0"

INCLUDED ELEVATIONS ARE NOT  
PART OF THIS SUBMITTAL AND  
ARE FOR REFERENCE ONLY.

# ENLARGED ELEVATIONS

BUILDING B1



EAST ELEVATION – AGNES STREET  
FOR REFERENCE ONLY  
SCALE: 1/8" = 1'-0"

GLAZING: 150 SQFT, TOTAL WALL: 348 SQFT  
LINEAR GLAZING: 43 FT, TOTAL WALL: 82 FT

INCLUDED ELEVATIONS ARE NOT  
PART OF THIS SUBMITTAL AND  
ARE FOR REFERENCE ONLY.



# ENLARGED ELEVATIONS

BUILDING D1



SOUTH ELEVATION – MAIN STREET  
FOR REFERENCE ONLY  
SCALE: 1/8" = 1'-0"

GLAZING: 124 SQFT, TOTAL WALL: 375 SQFT  
LINEAR GLAZING: 43 FT, TOTAL WALL: 93 FT

INCLUDED ELEVATIONS ARE NOT  
PART OF THIS SUBMITTAL AND  
ARE FOR REFERENCE ONLY.