


Jun 13, 2019 - 3:23pm j:\mcc D:\WHE Files\Project\18022 Oregon City\dwg\18022 Oregon City - 10 Jun 2019.dwg

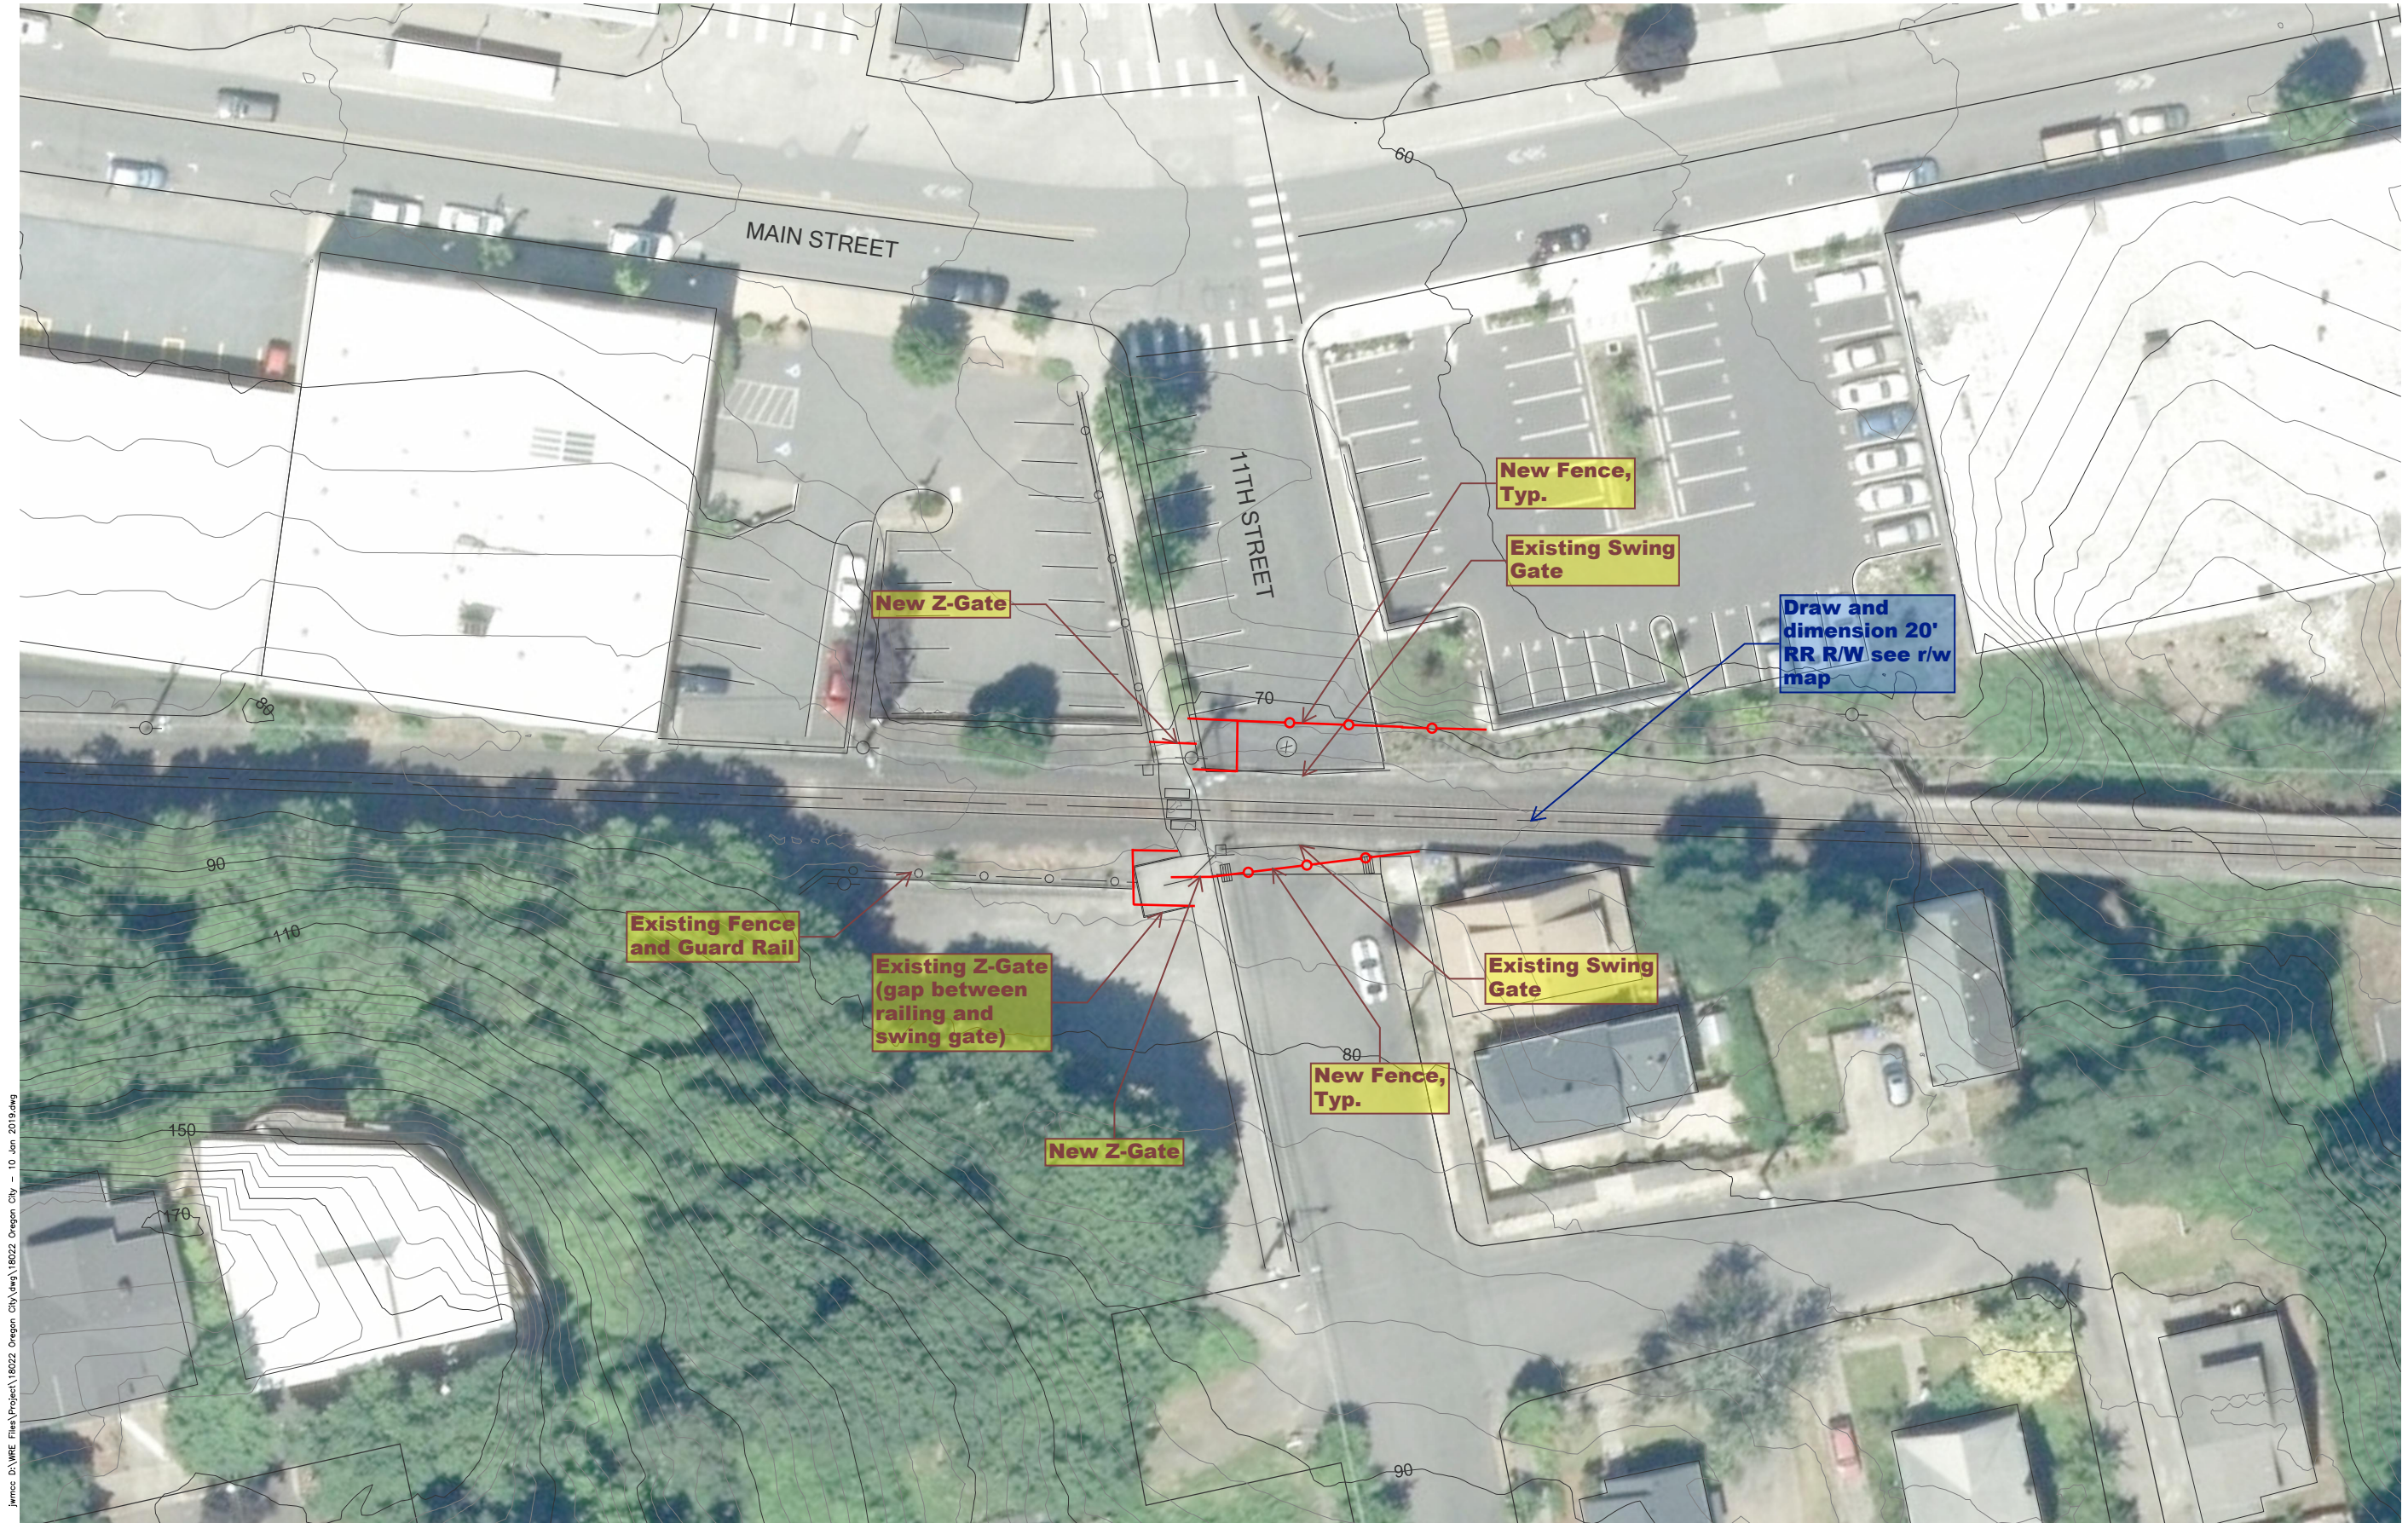

1 TRACK CROSSING PLAN - 11TH ST.
EX1 1" = 20'-0"

REDUCED DRAWINGS - DO NOT SCALE

PRELIMINARY NOT FOR CONSTRUCTION

Thomas W. Wisser, P.E. 22750 SW Miami Drive Tualatin, Oregon 97062 503 / 691-6085	
WHE WISER RAIL ENGINEERING	
REGISTERED PROFESSIONAL ENGINEER 15,442 PRELIMINARY OREGON MAY 30, 1991 THOMAS W. WISSER EXP: 6/30/20	
11TH STREET CROSSING OREGON CITY, OREGON TRACK CROSSING PLAN	
UNION PACIFIC RAILROAD	
SCALE: AS SHOWN	DATE
DESIGNED BY: TWW	1/10/19
JOB No: 18022	
DWG. NO.	REV.
EX2	OF