
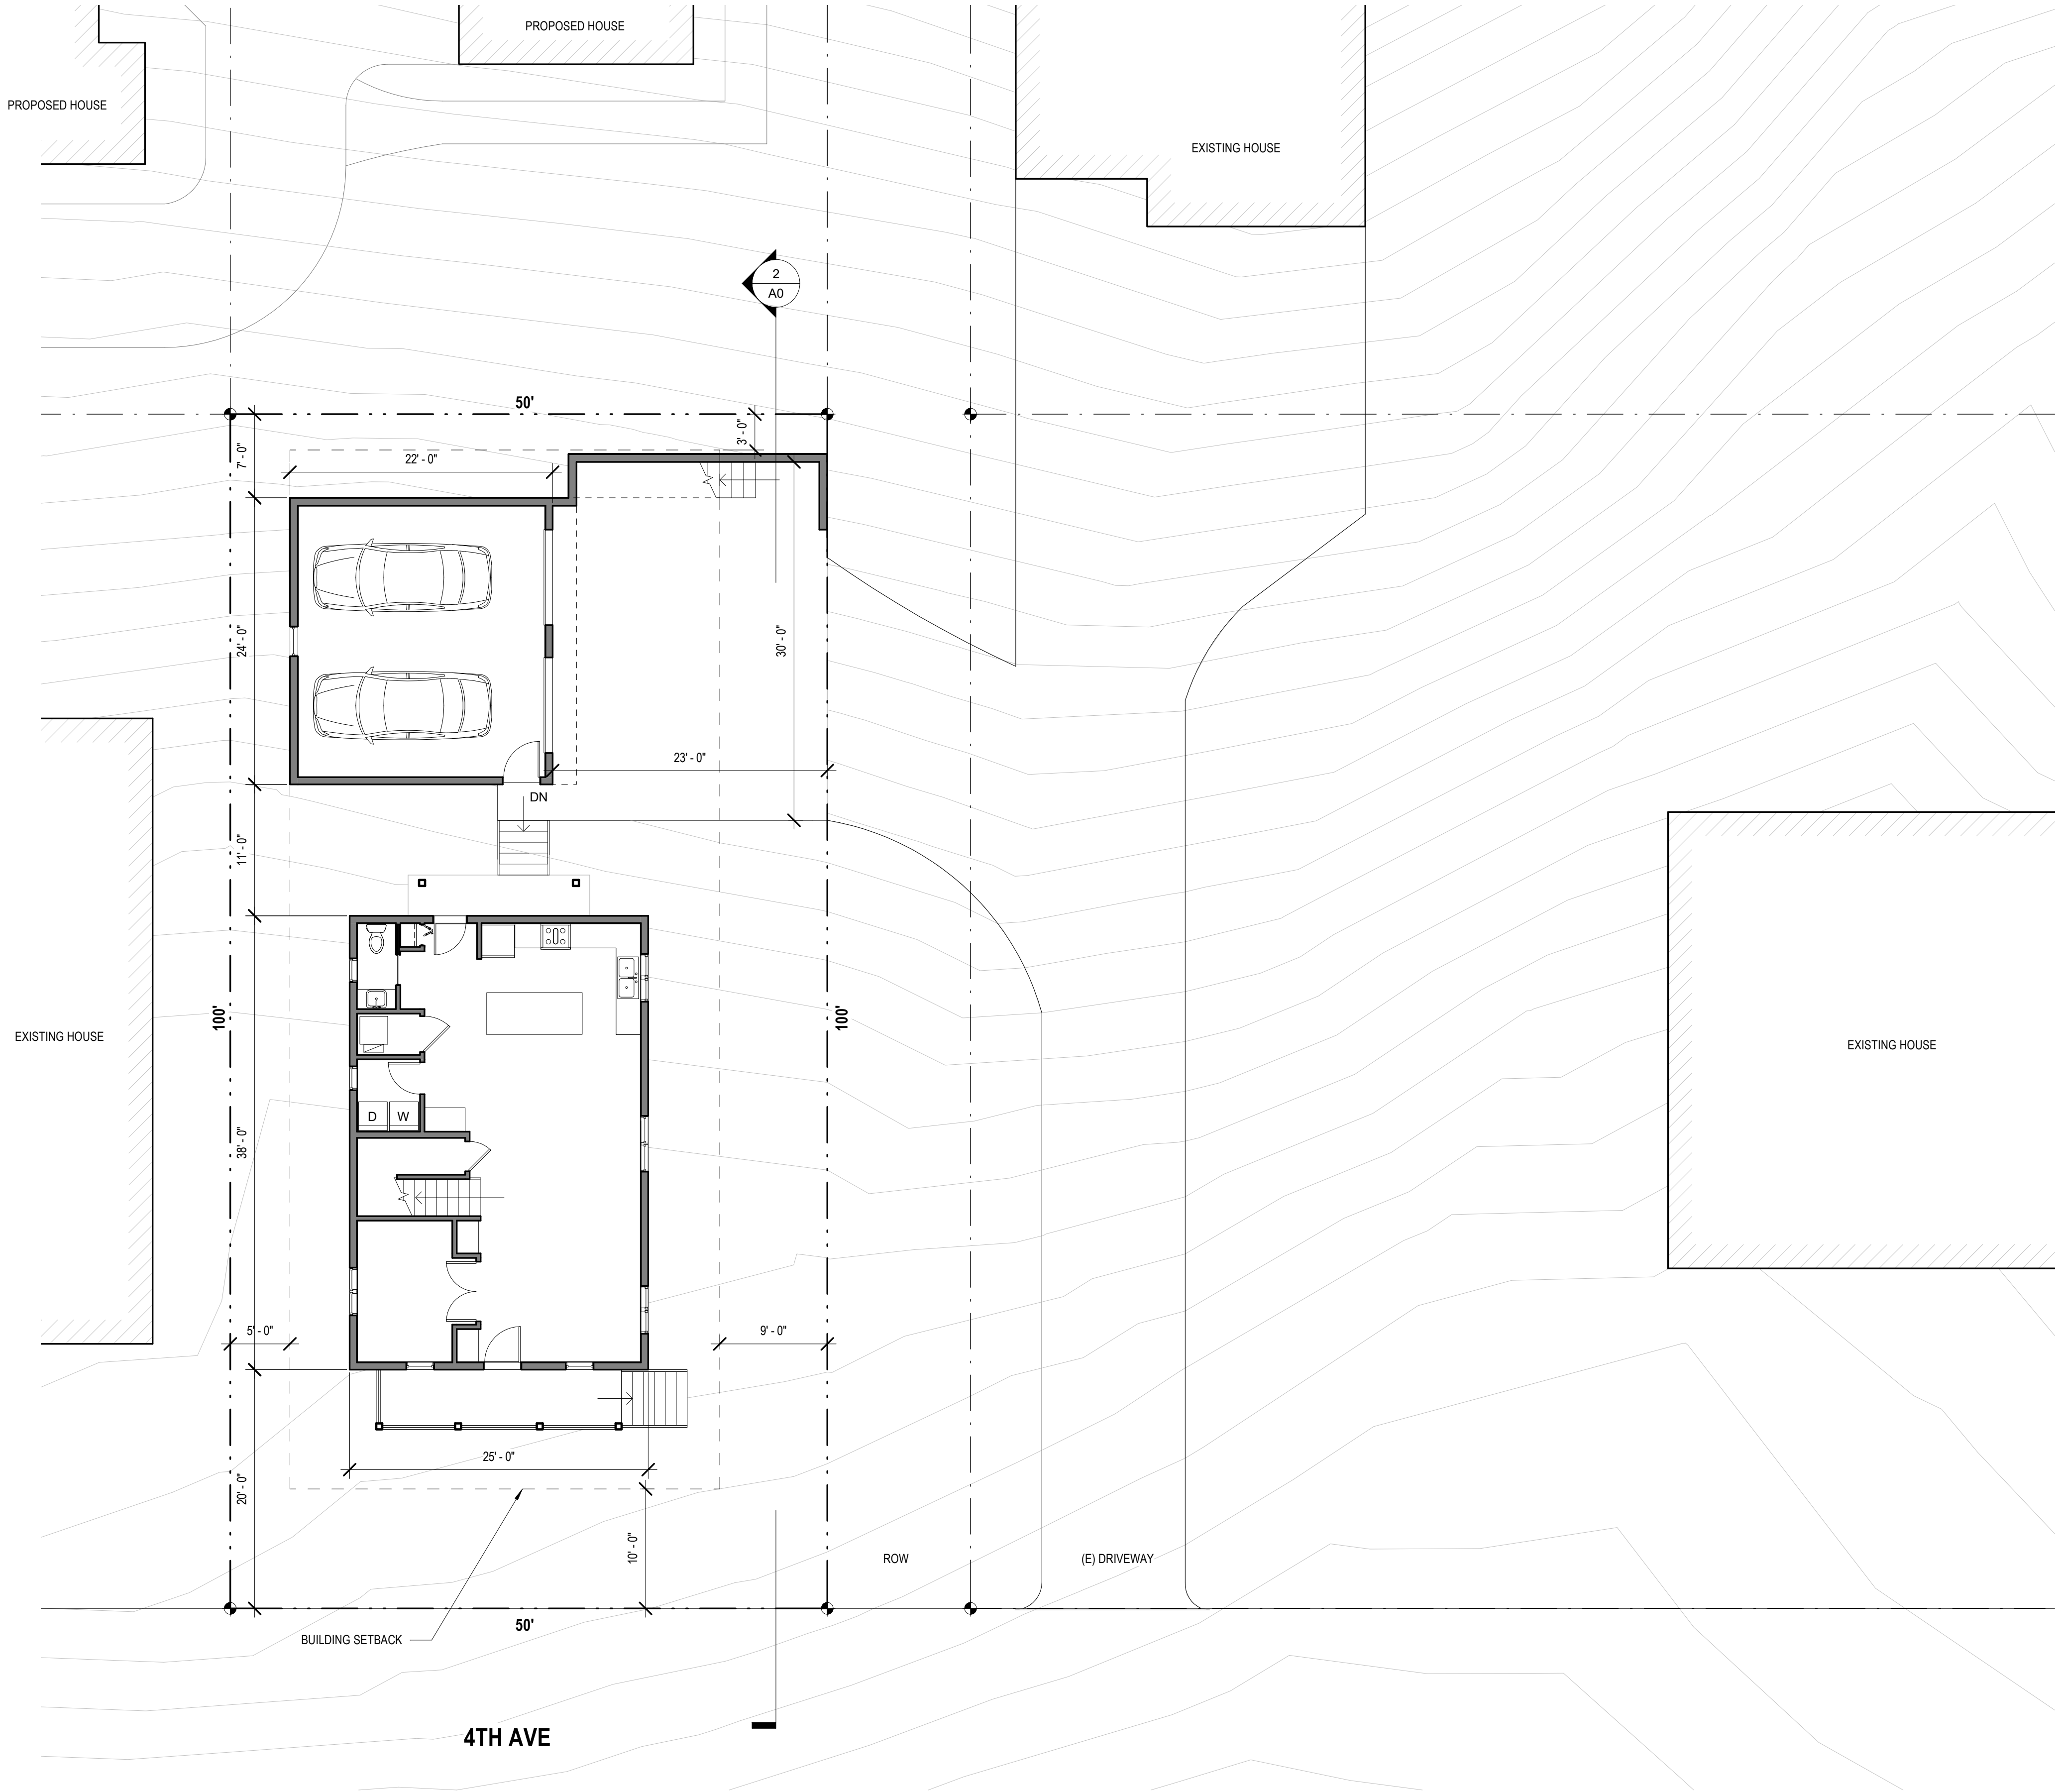


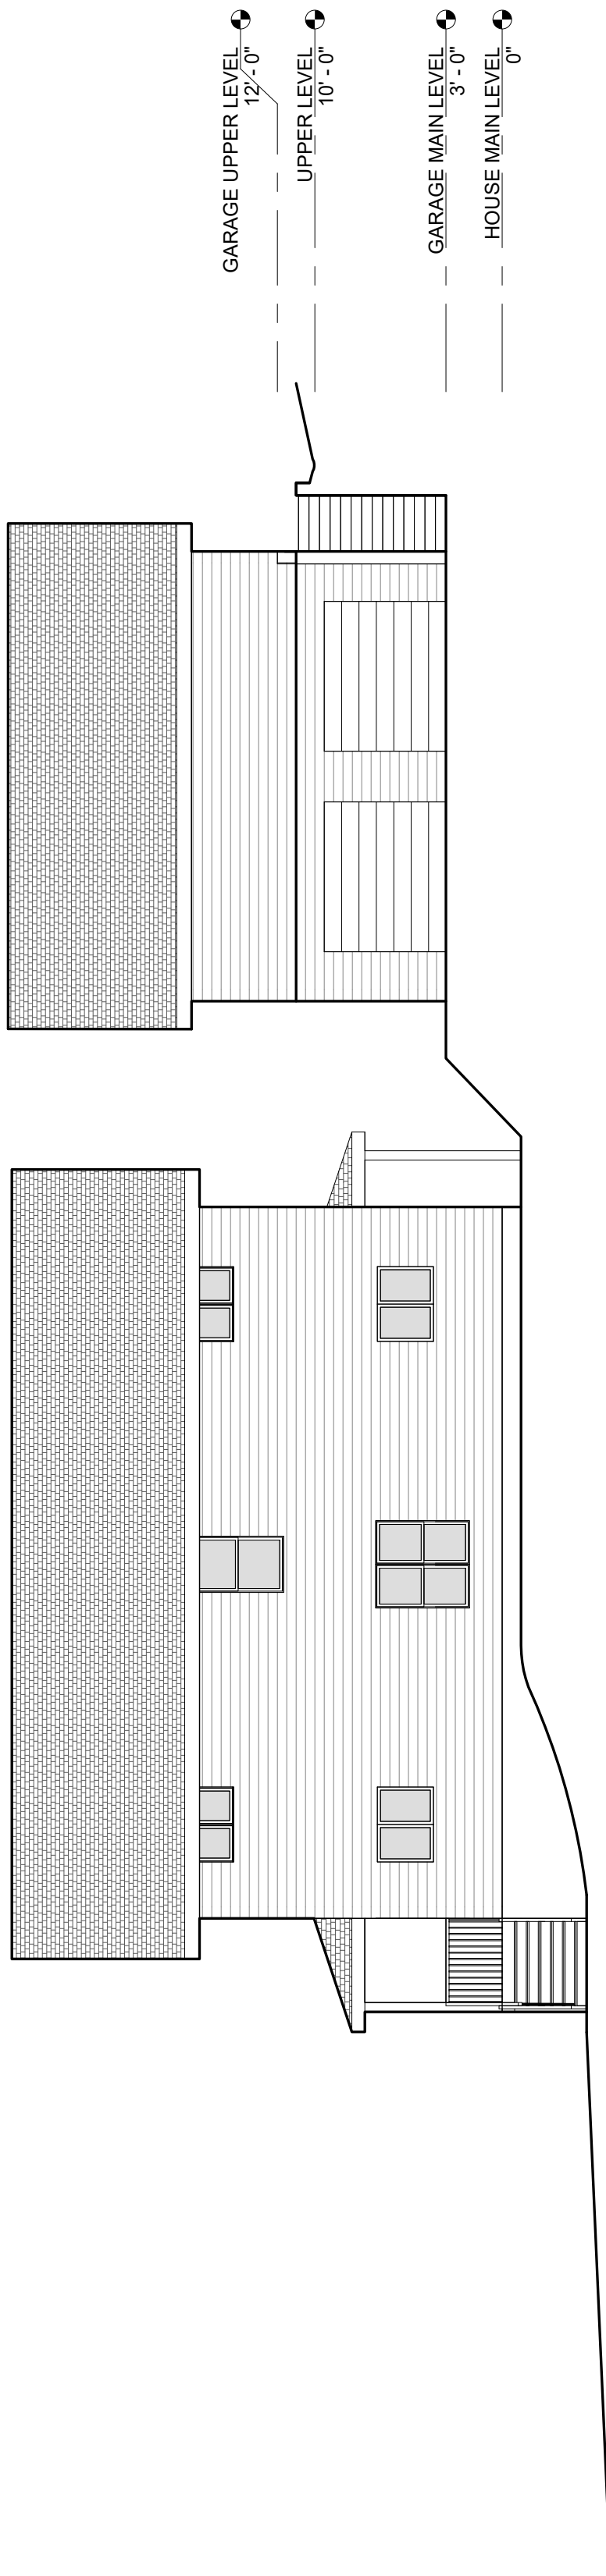

1 SITE PLAN
1/8" = 1'-0"

NOT FOR
CONSTRUCTION

BISTLINE RESIDENCE
708 4TH AVE
OREGON CITY, OREGON 97045

Revisions:		
No.	Date	Description

SD SET



Project # 19001

SITE PLAN

A0

Date: 02.12.2019

AWNG
DH
CS

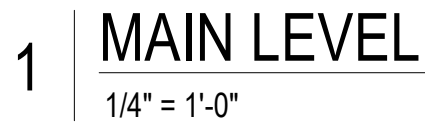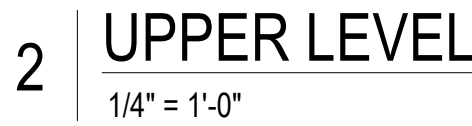

NOT FOR
CONSTRUCTION

BISTLINE RESIDENCE
708 4TH AVE
OREGON CITY, OREGON 97045

Revisions:
No. Date Description

SD SET


Project # 19001

HOUSE
ELEVATIONS
A2


Date: 02.12.2019



4 WEST ELEVATION
1/4" = 1'-0"

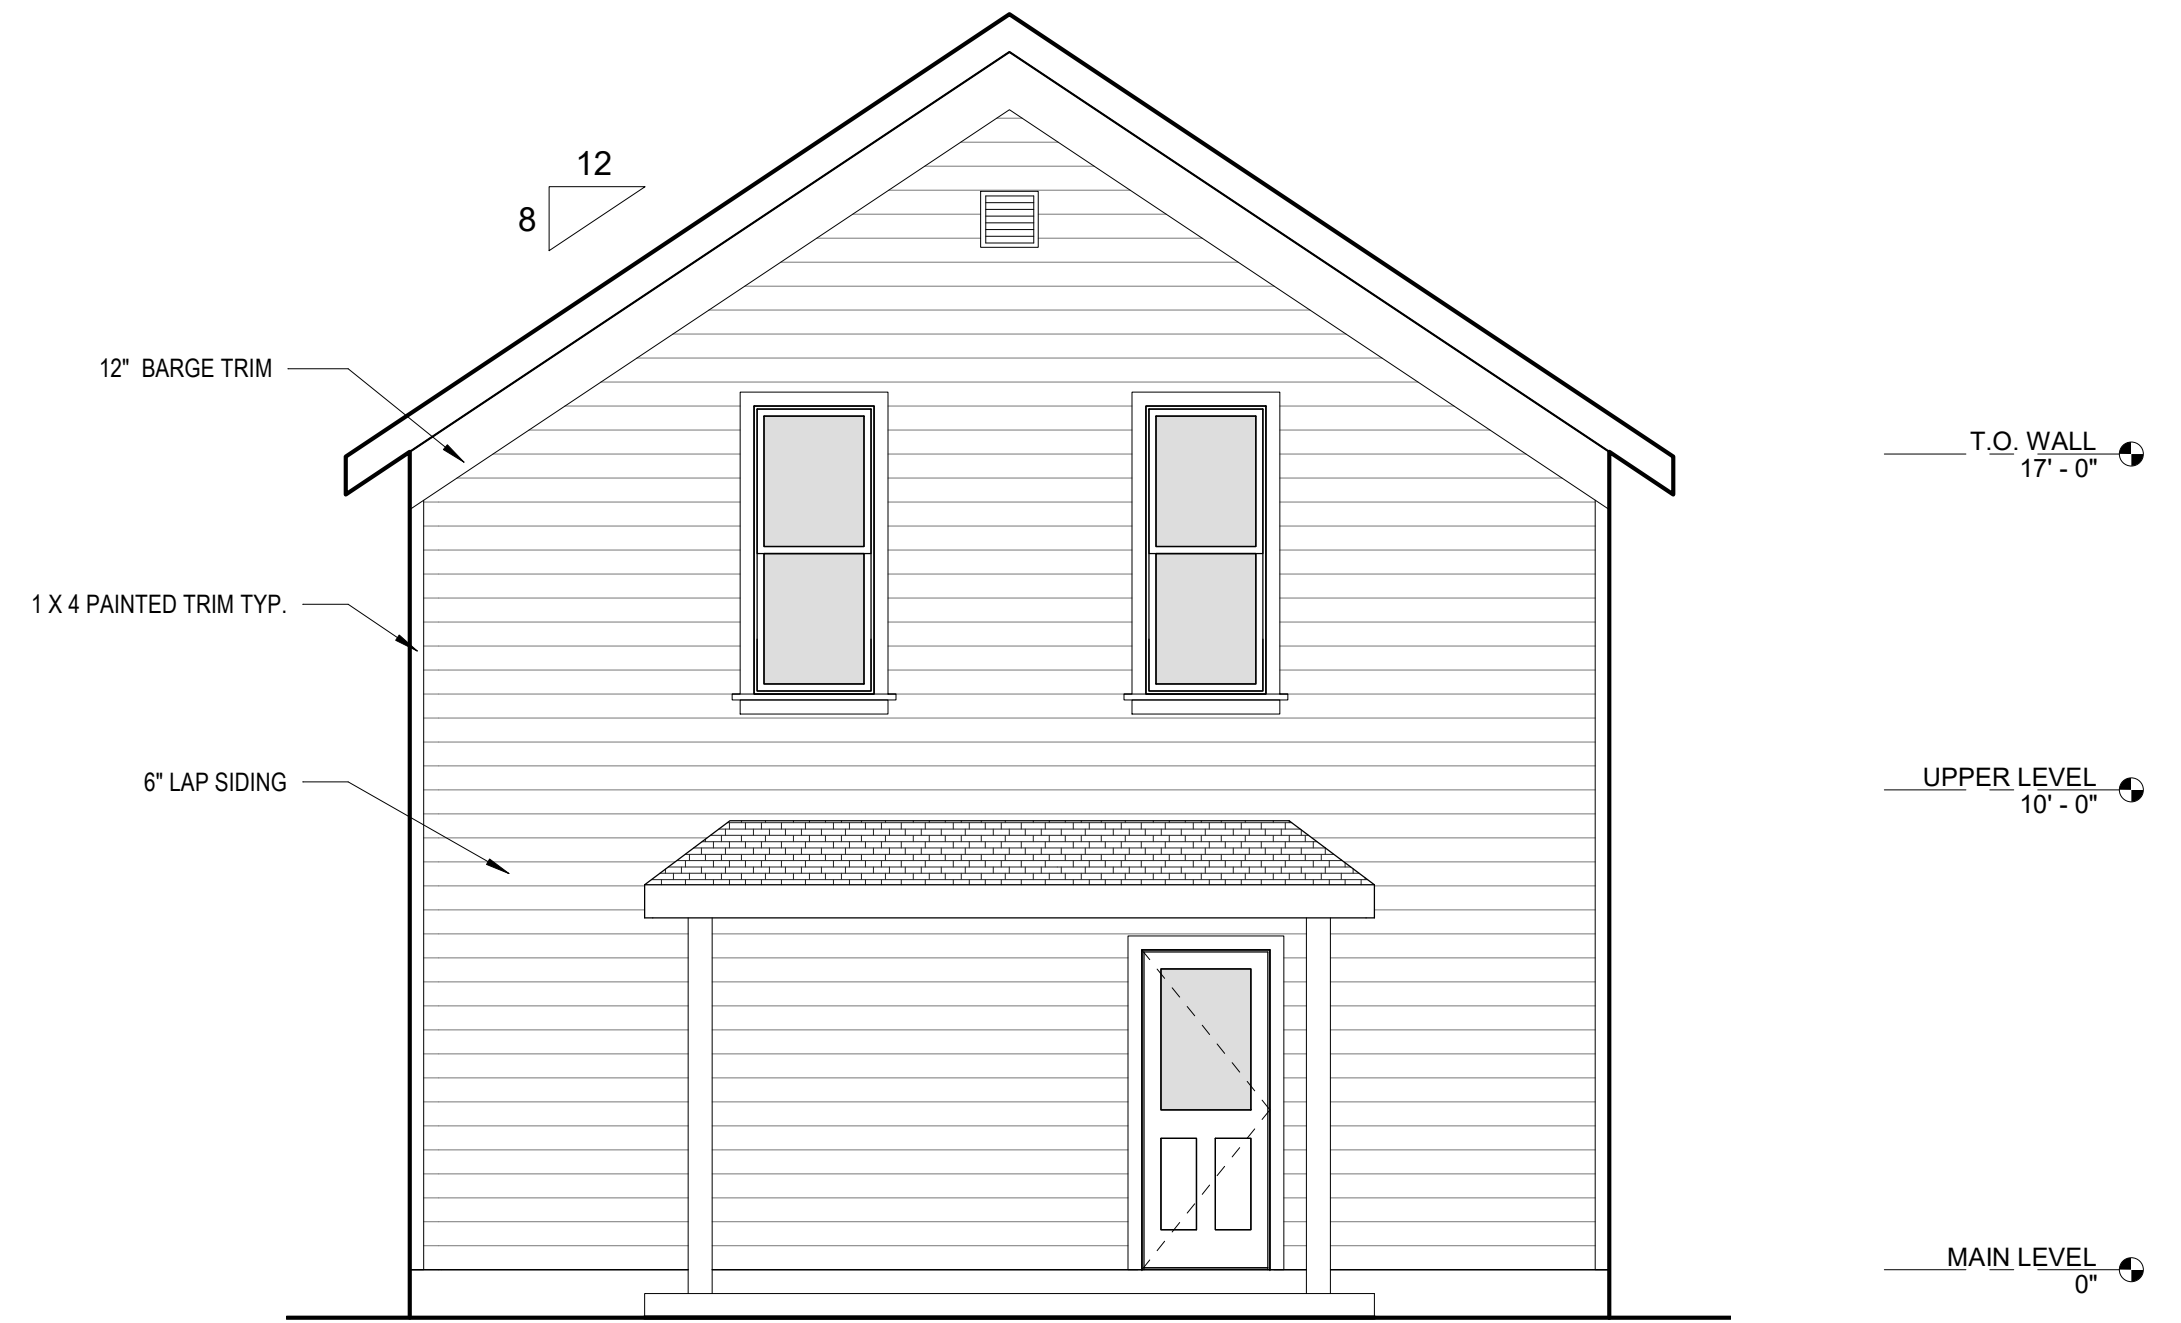

3 SOUTH ELEVATION
1/4" = 1'-0"

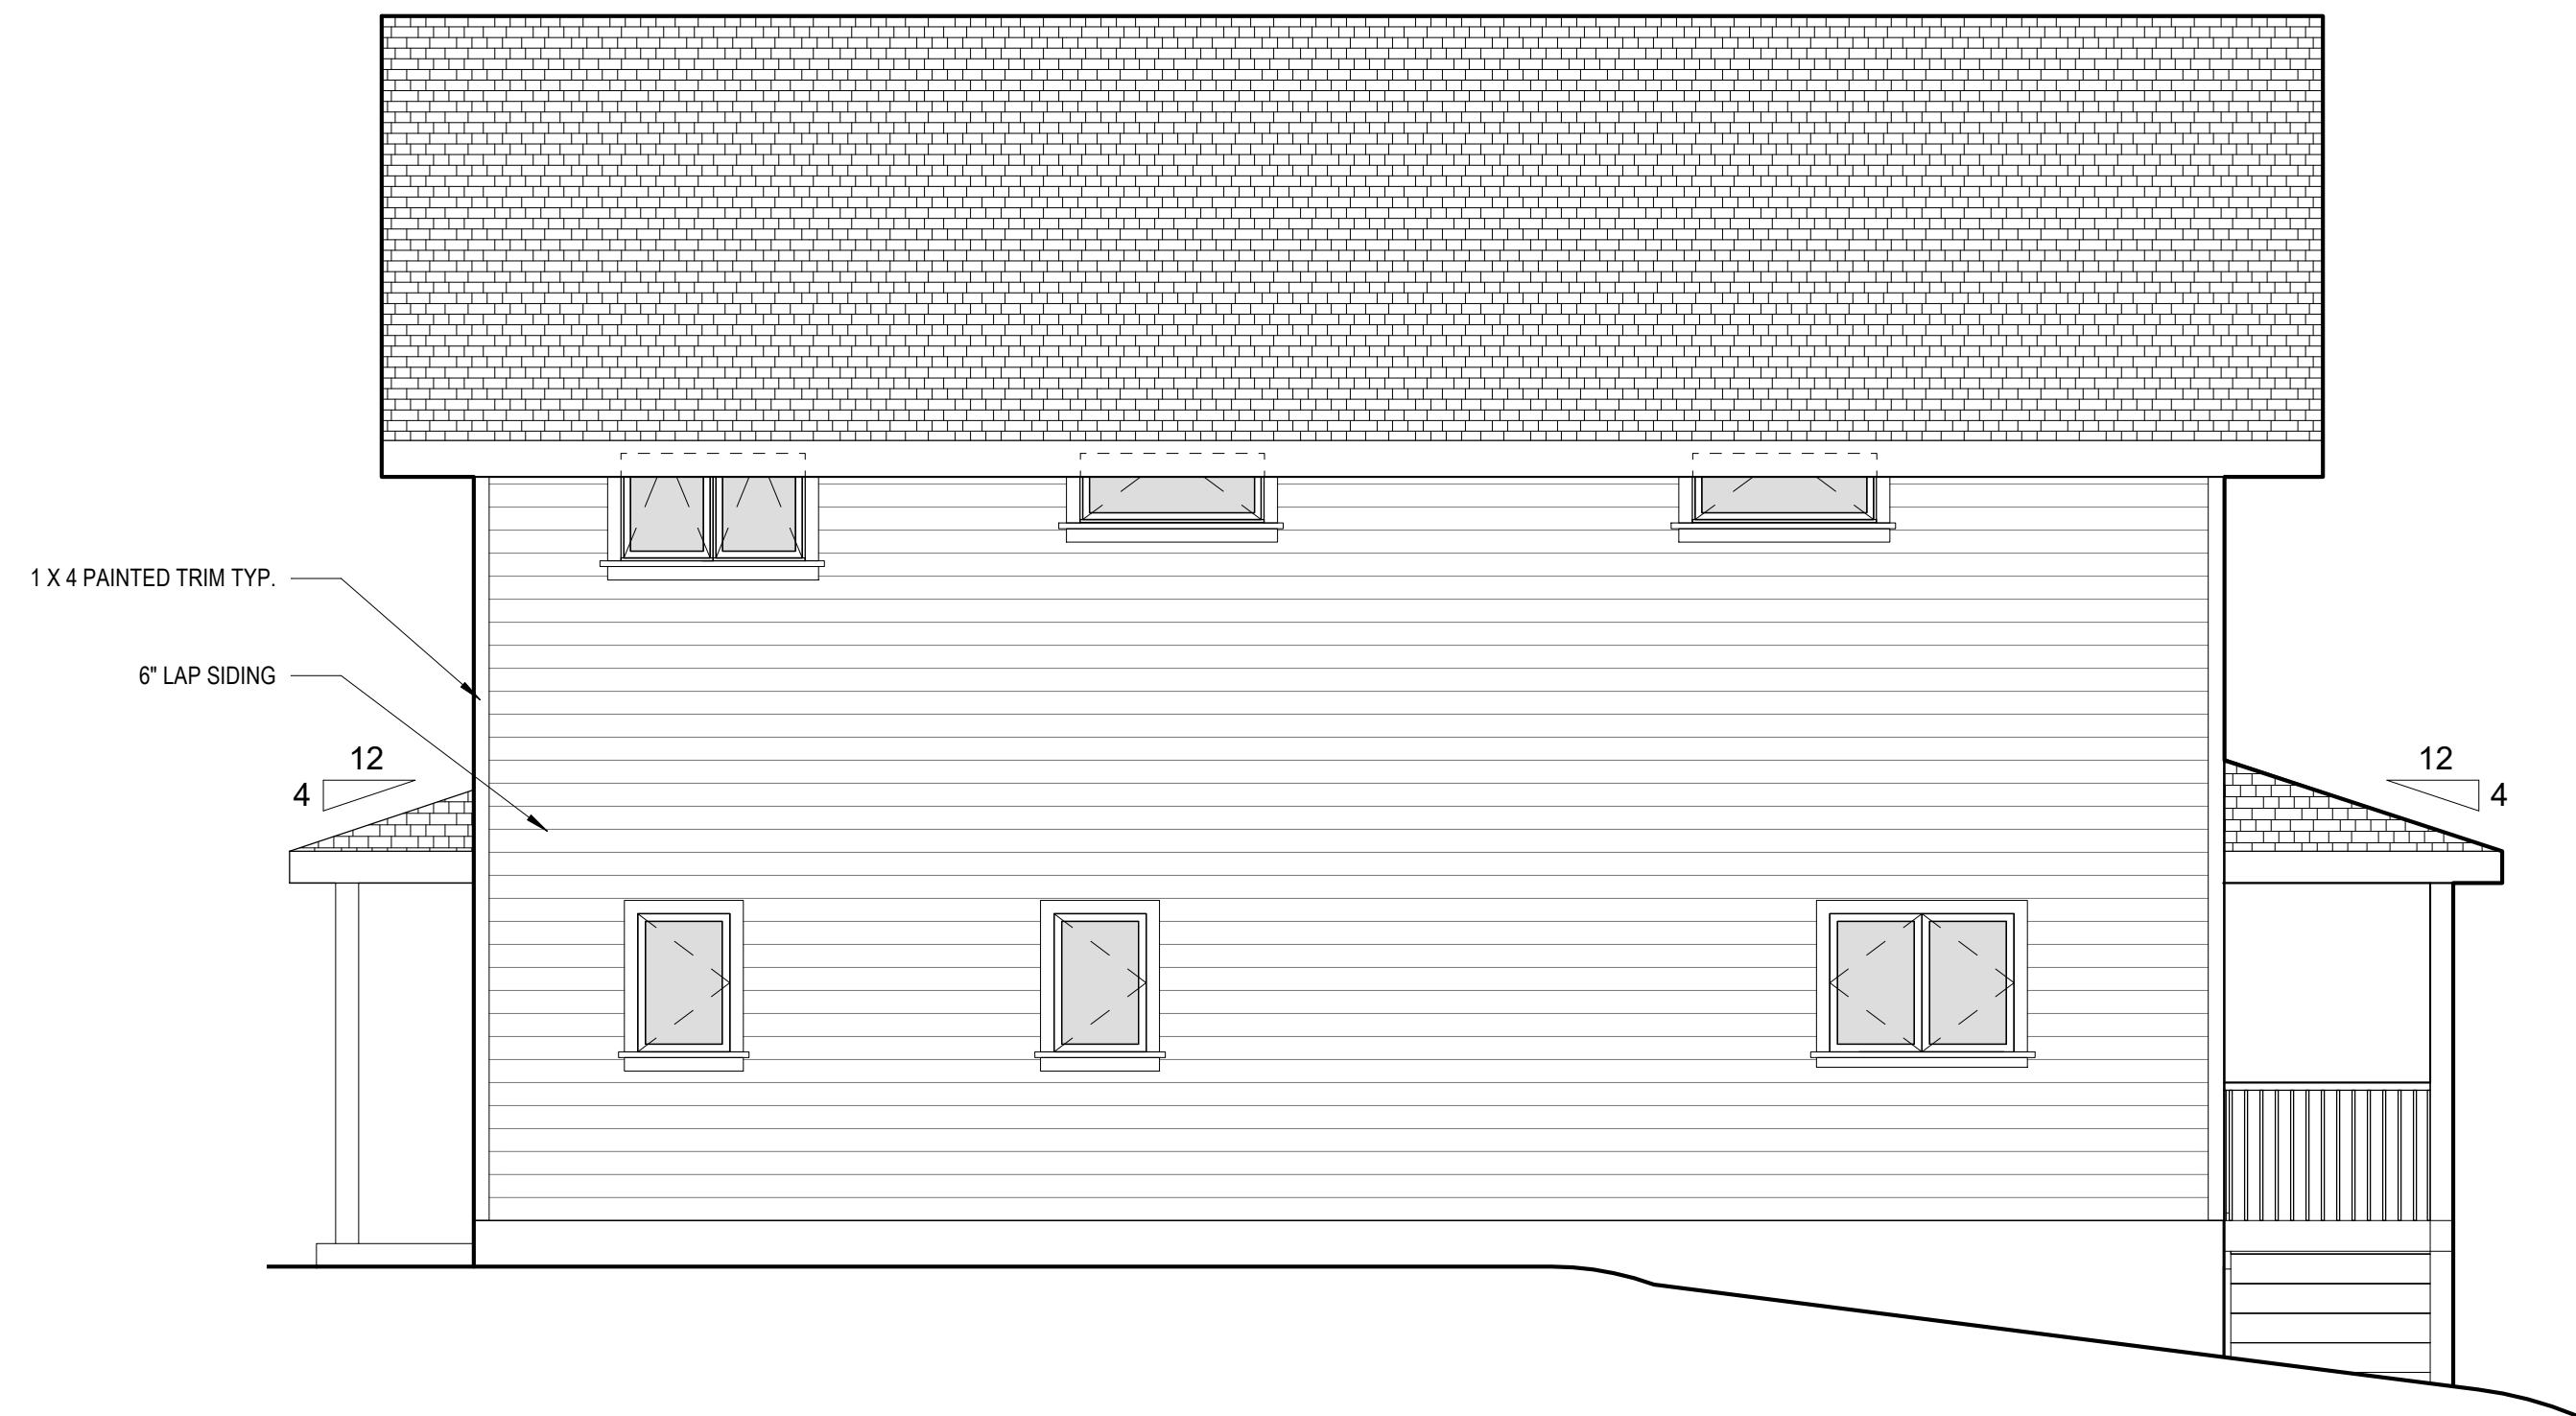

2 EAST ELEVATION
1/4" = 1'-0"



1 NORTH ELEVATION
1/4" = 1'-0"

NOT FOR
CONSTRUCTION

BISTLINE RESIDENCE

708 4TH AVE
OREGON CITY, OREGON 97045

Revisions:		
No.	Date	Description


SD SET

Project # 19001


GARAGE FLOOR
PLANS

A3

Date: 02.12.2019

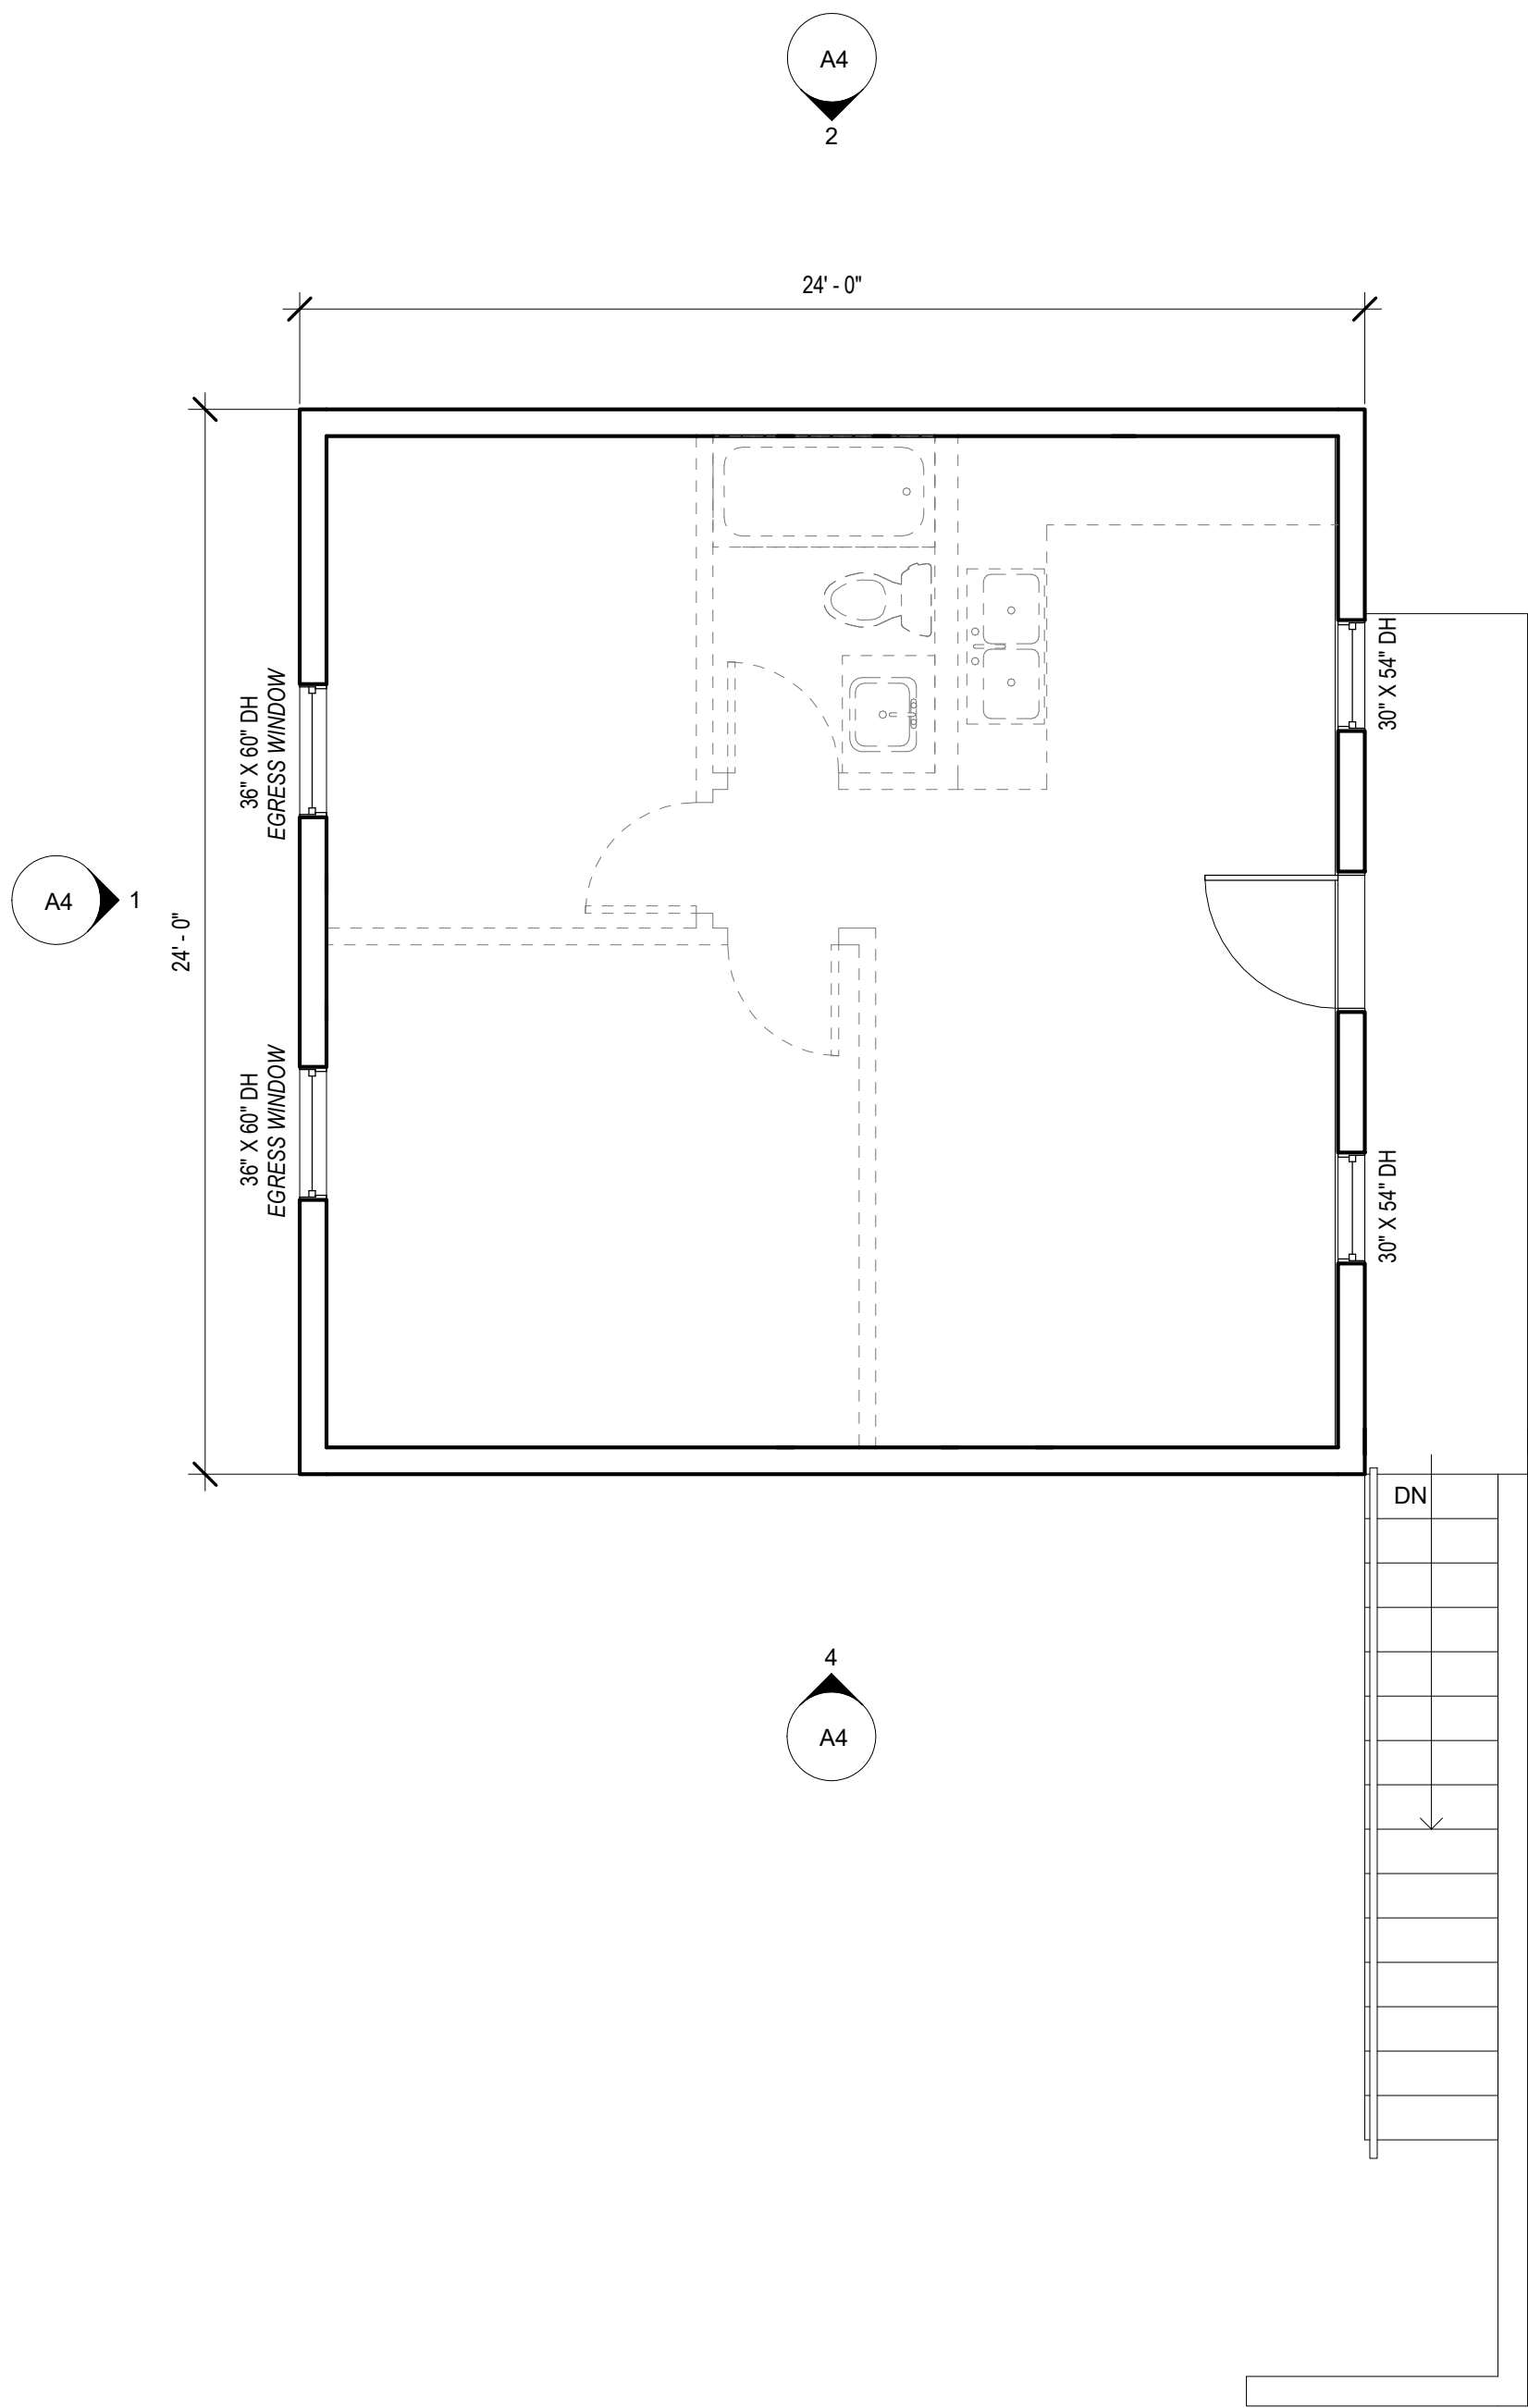

2 GARAGE UPPER LEVEL
1/4" = 1'-0"

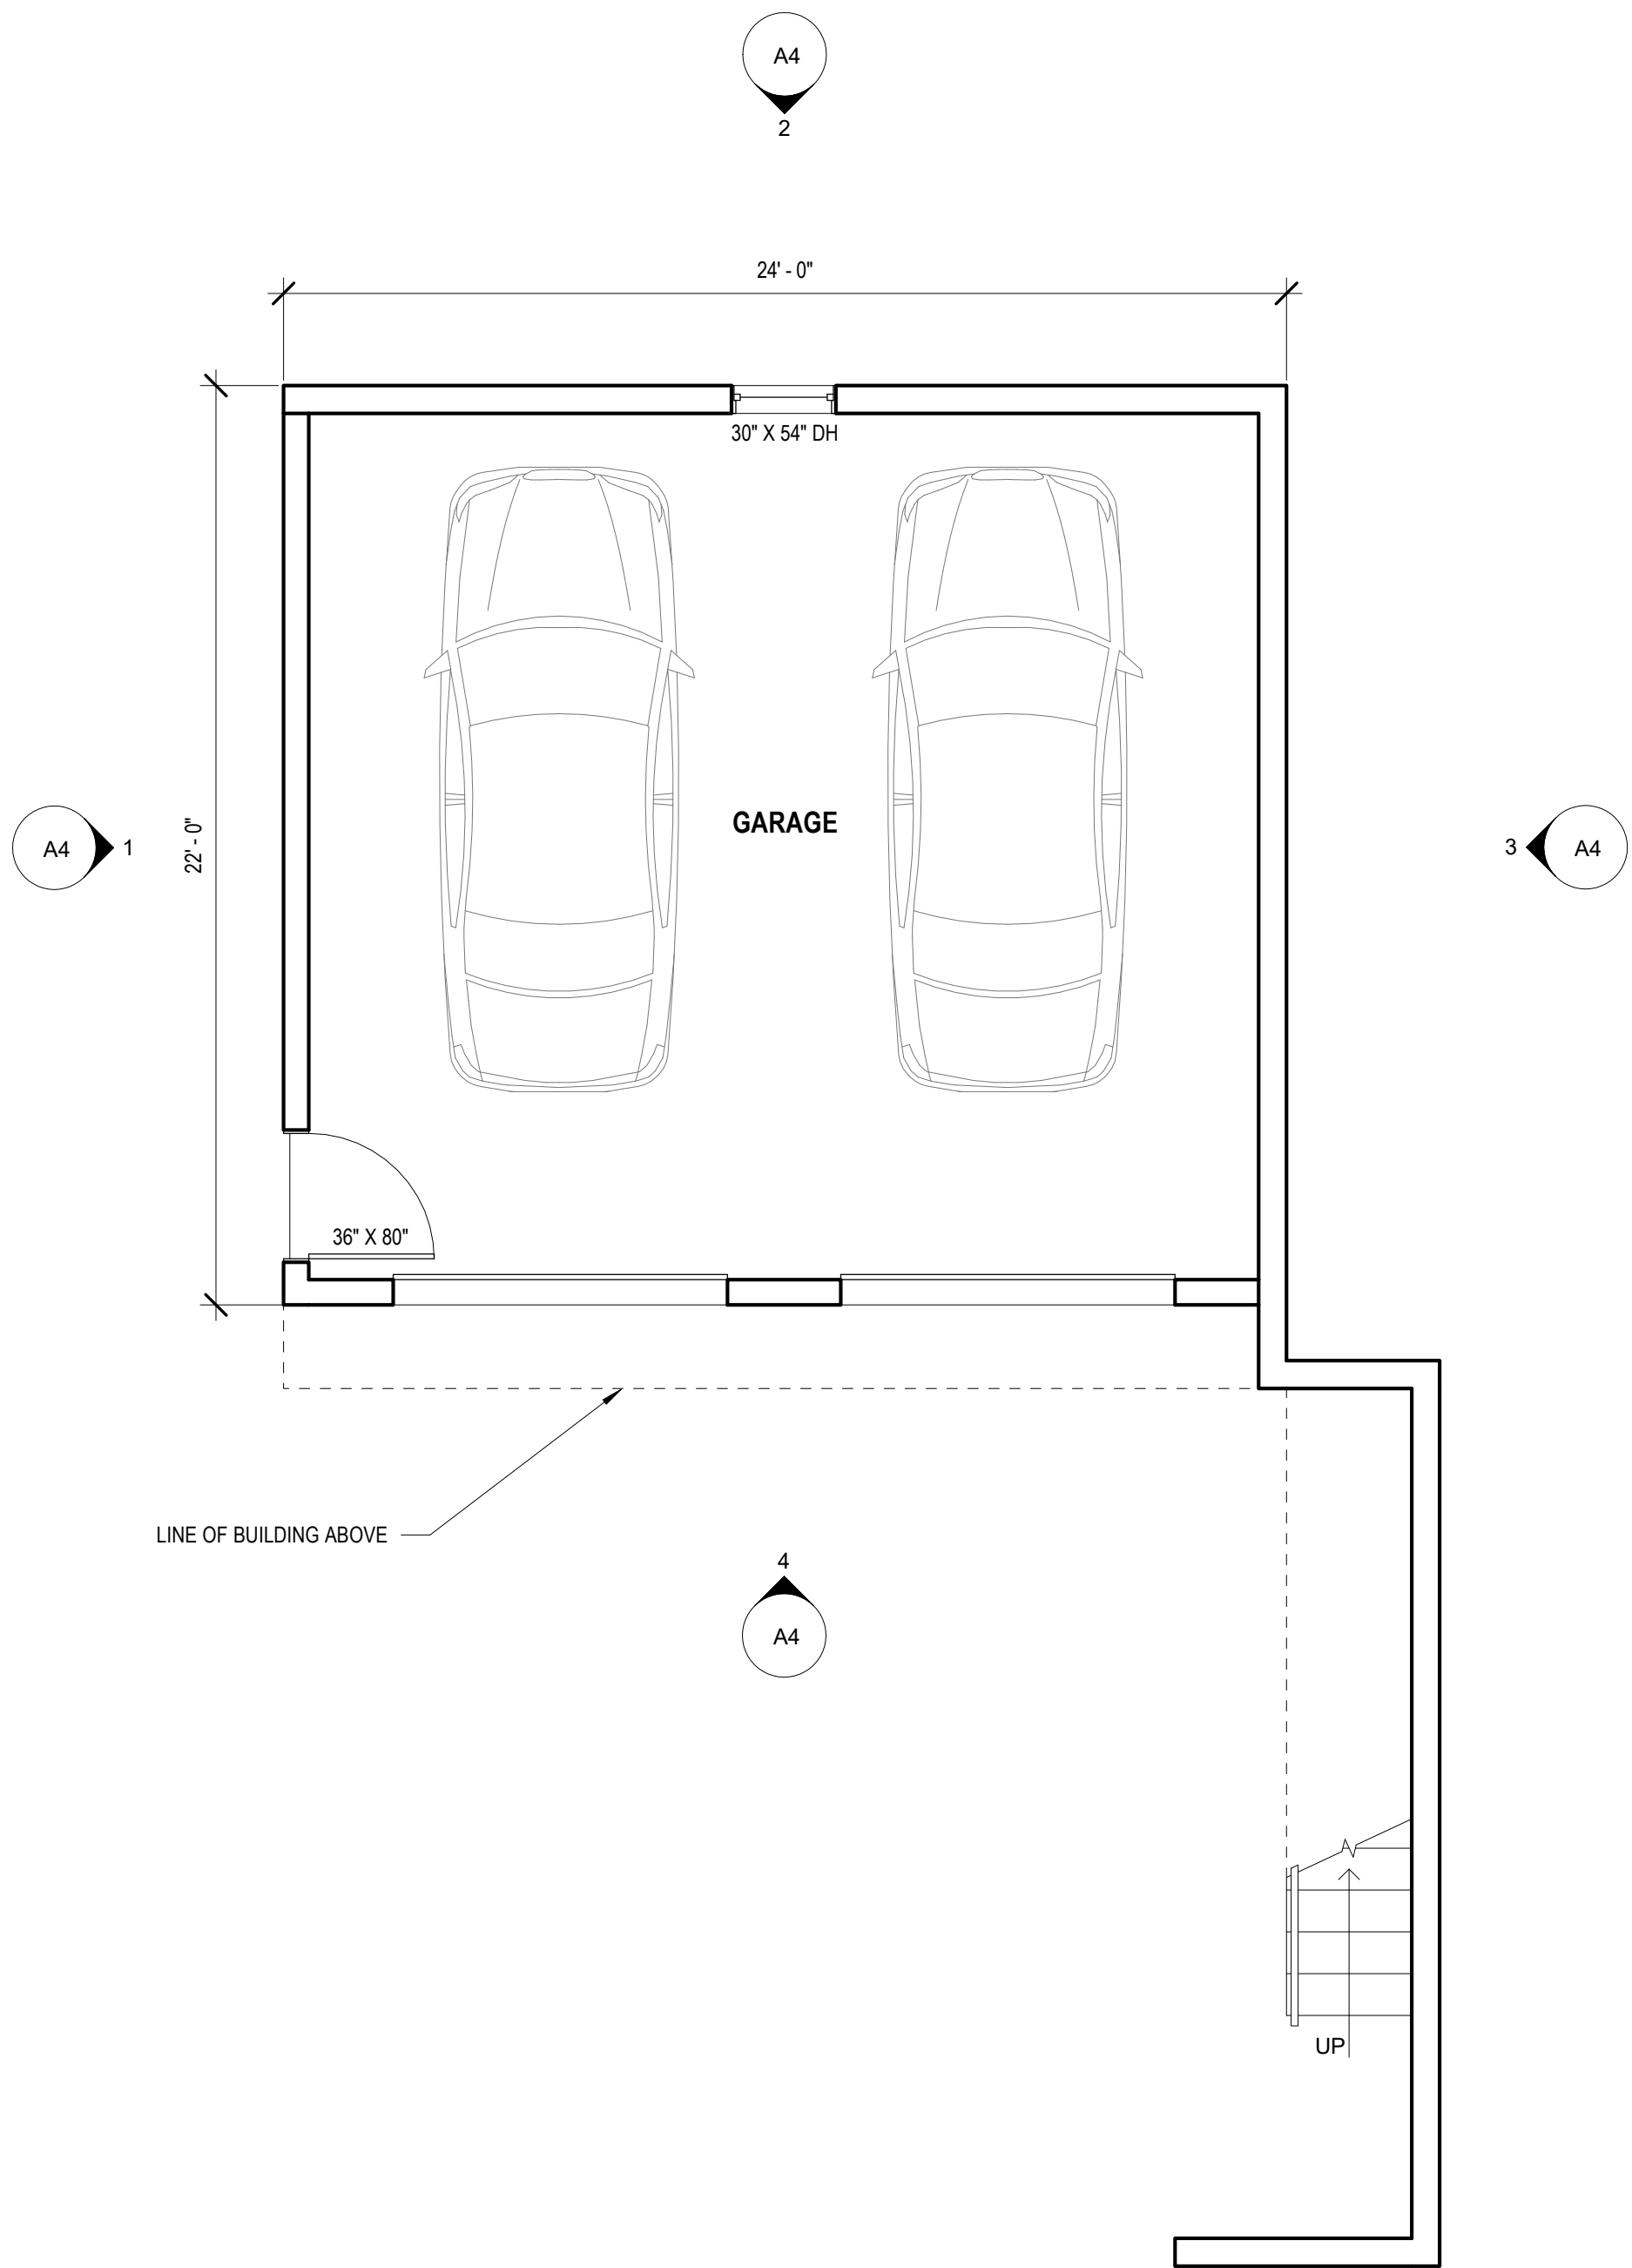

1 GARAGE MAIN LEVEL
1/4" = 1'-0"

NOT FOR
CONSTRUCTION

BISTLINE RESIDENCE
708 4TH AVE
OREGON CITY, OREGON 97045


Revisions:		
No.	Date	Description

SD SET


Project # 19001

GARAGE
ELEVATIONS
A4


Date: 02.12.2019

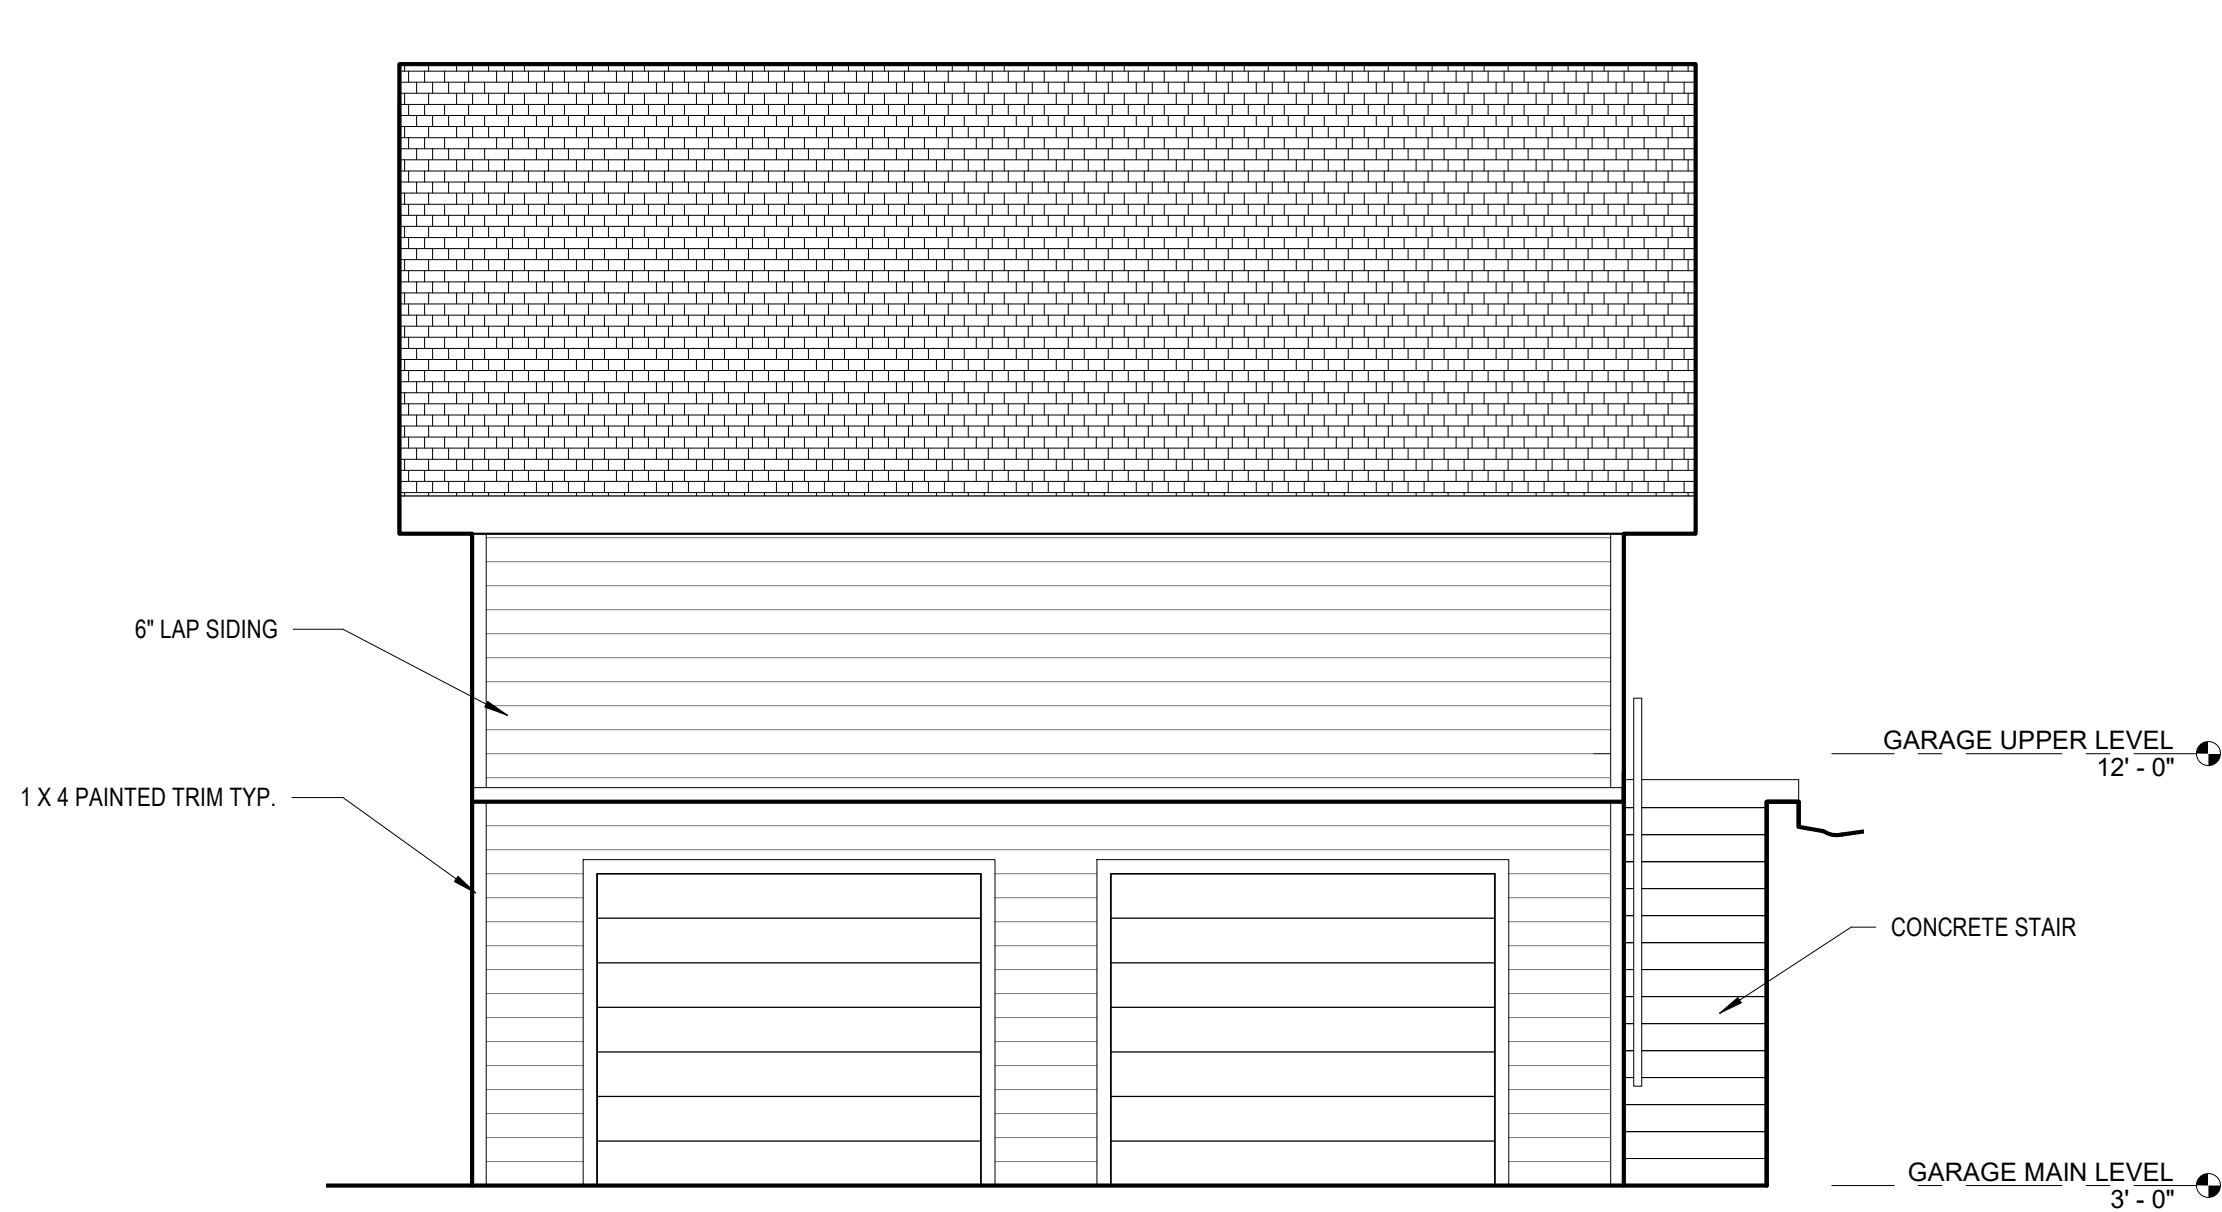


4 WEST GARAGE ELEVATION
1/4" = 1'-0"

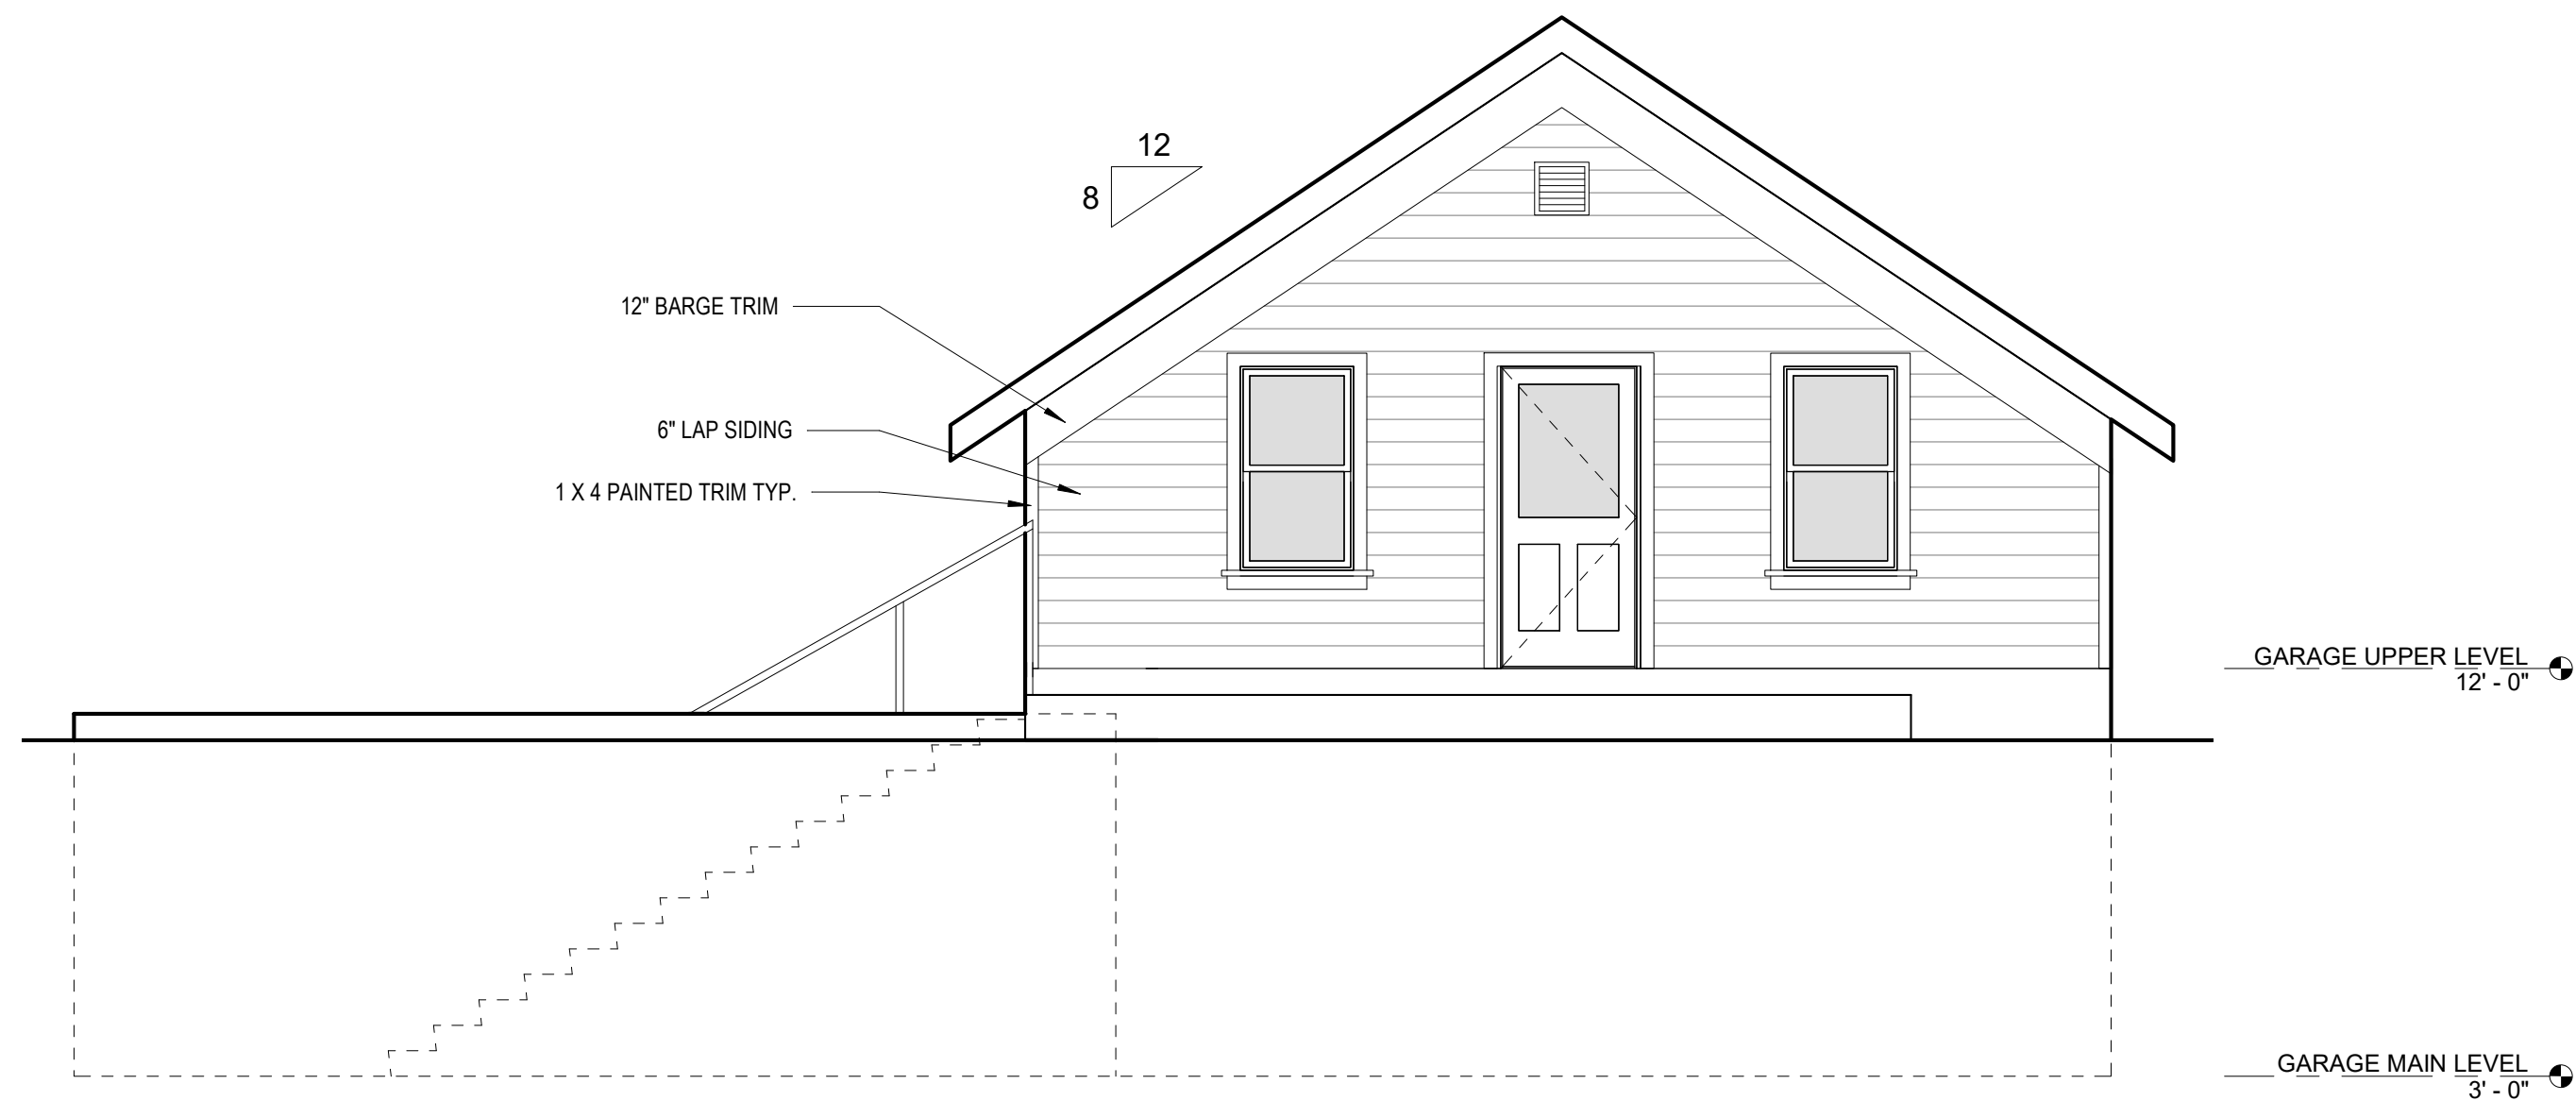

3 SOUTH GARAGE ELEVATION
1/4" = 1'-0"

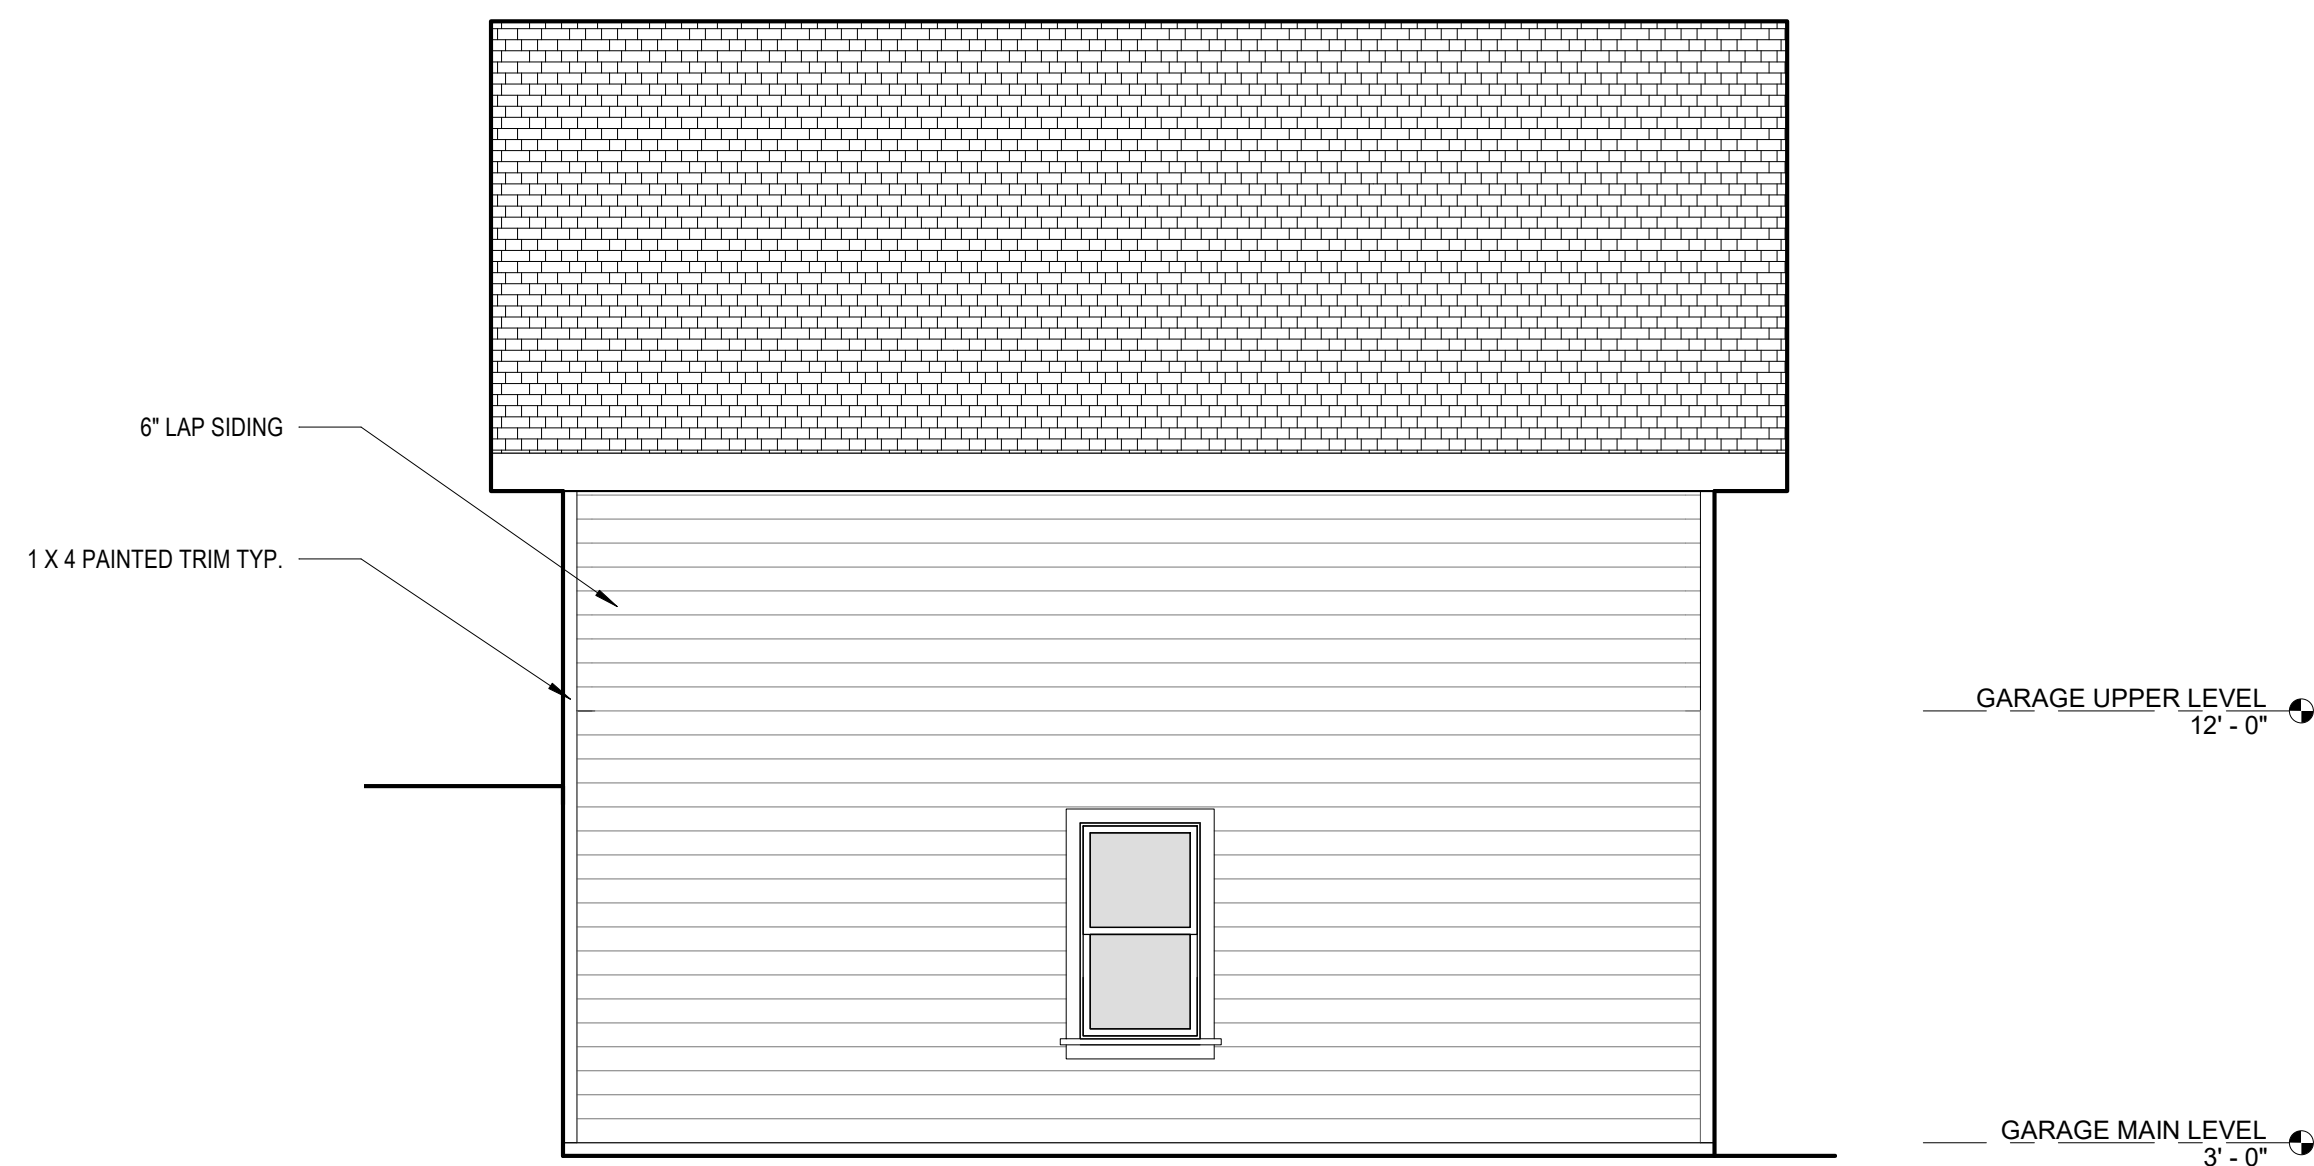

2 EAST GARAGE ELEVATION
1/4" = 1'-0"

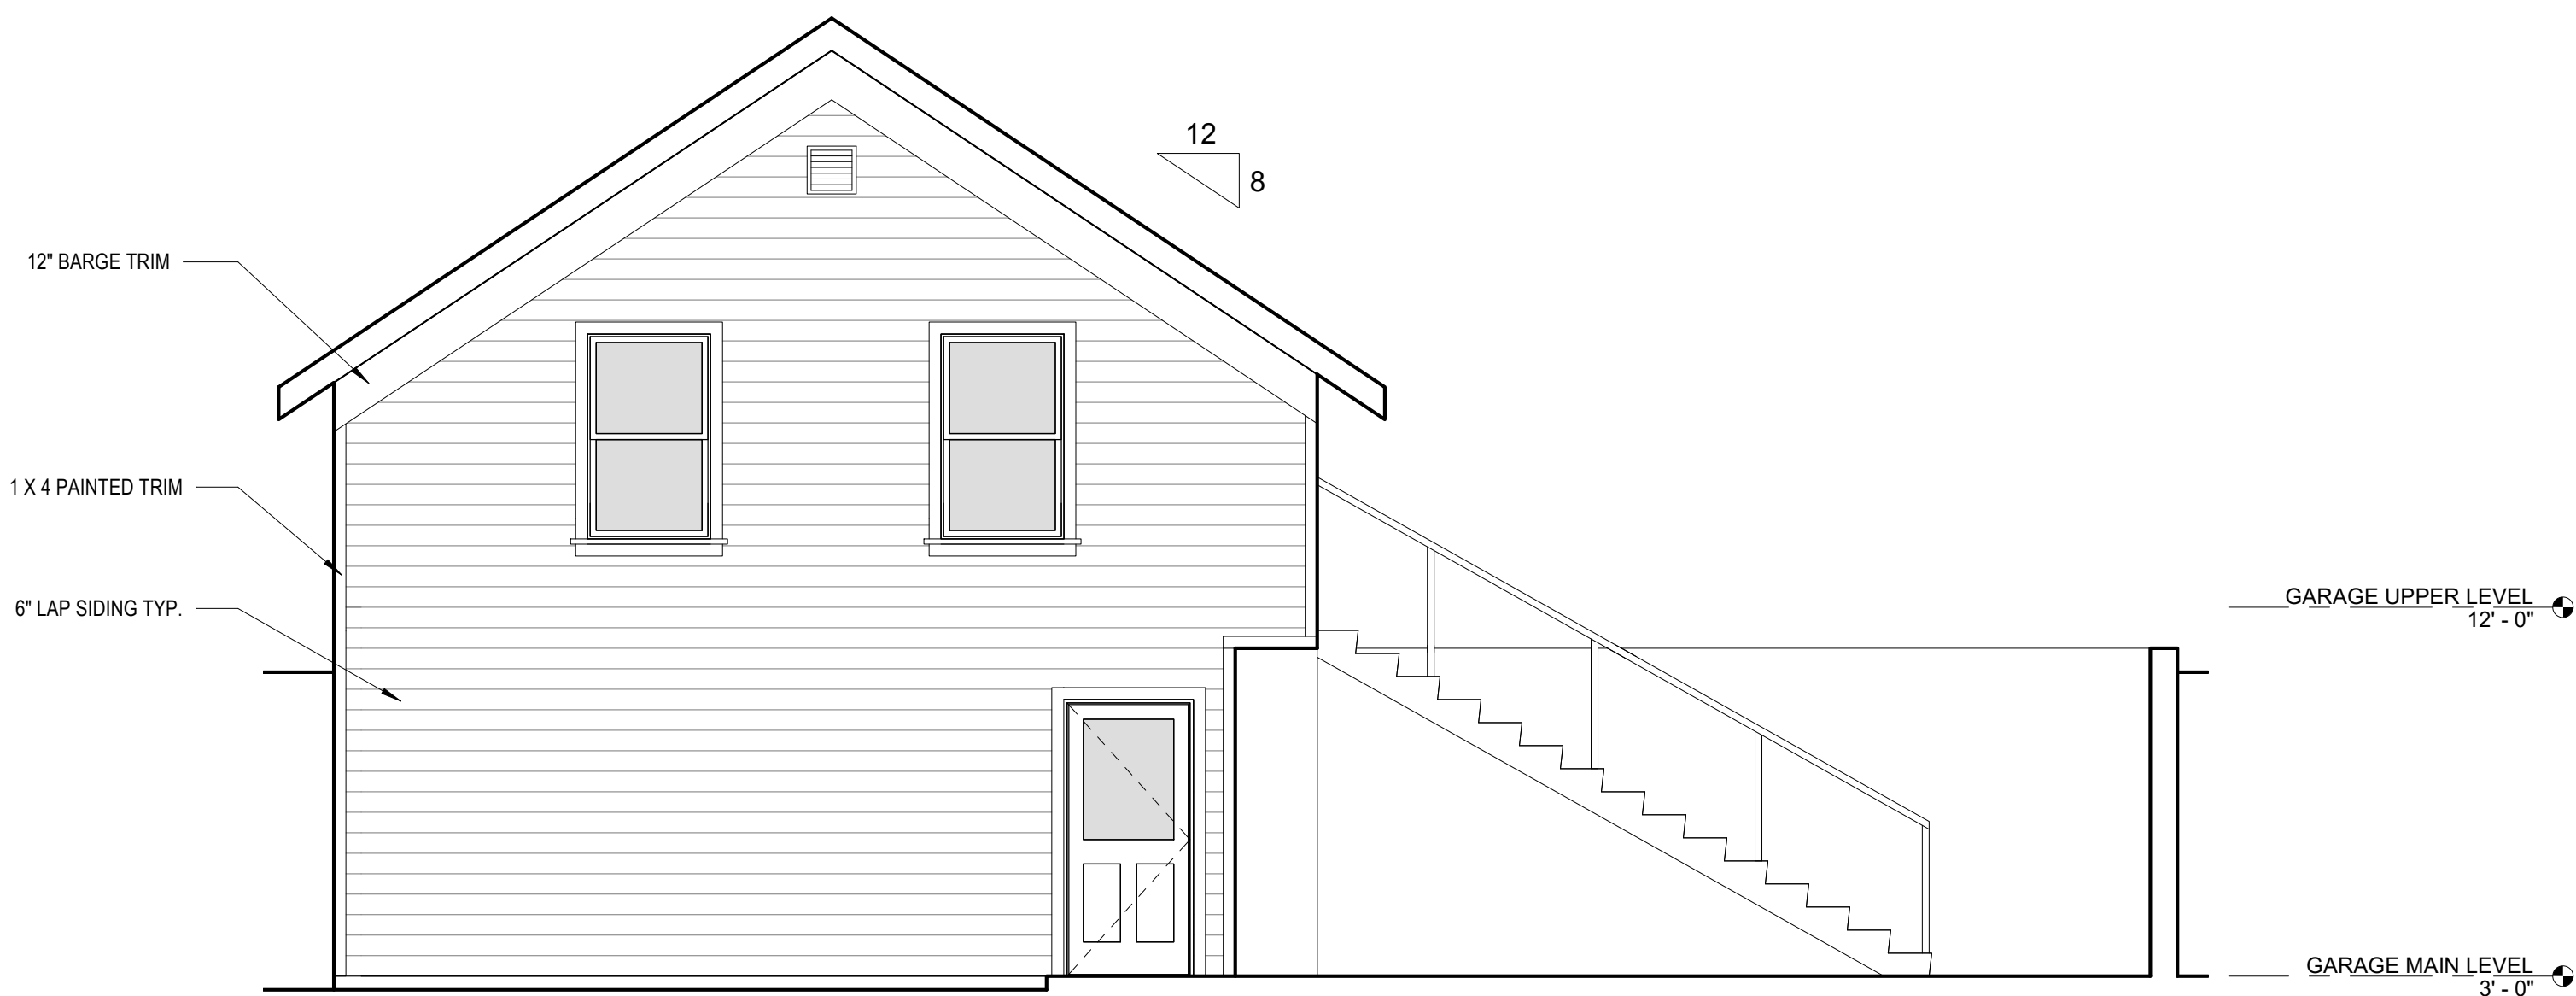

1 NORTH GARAGE ELEVATION
1/4" = 1'-0"