


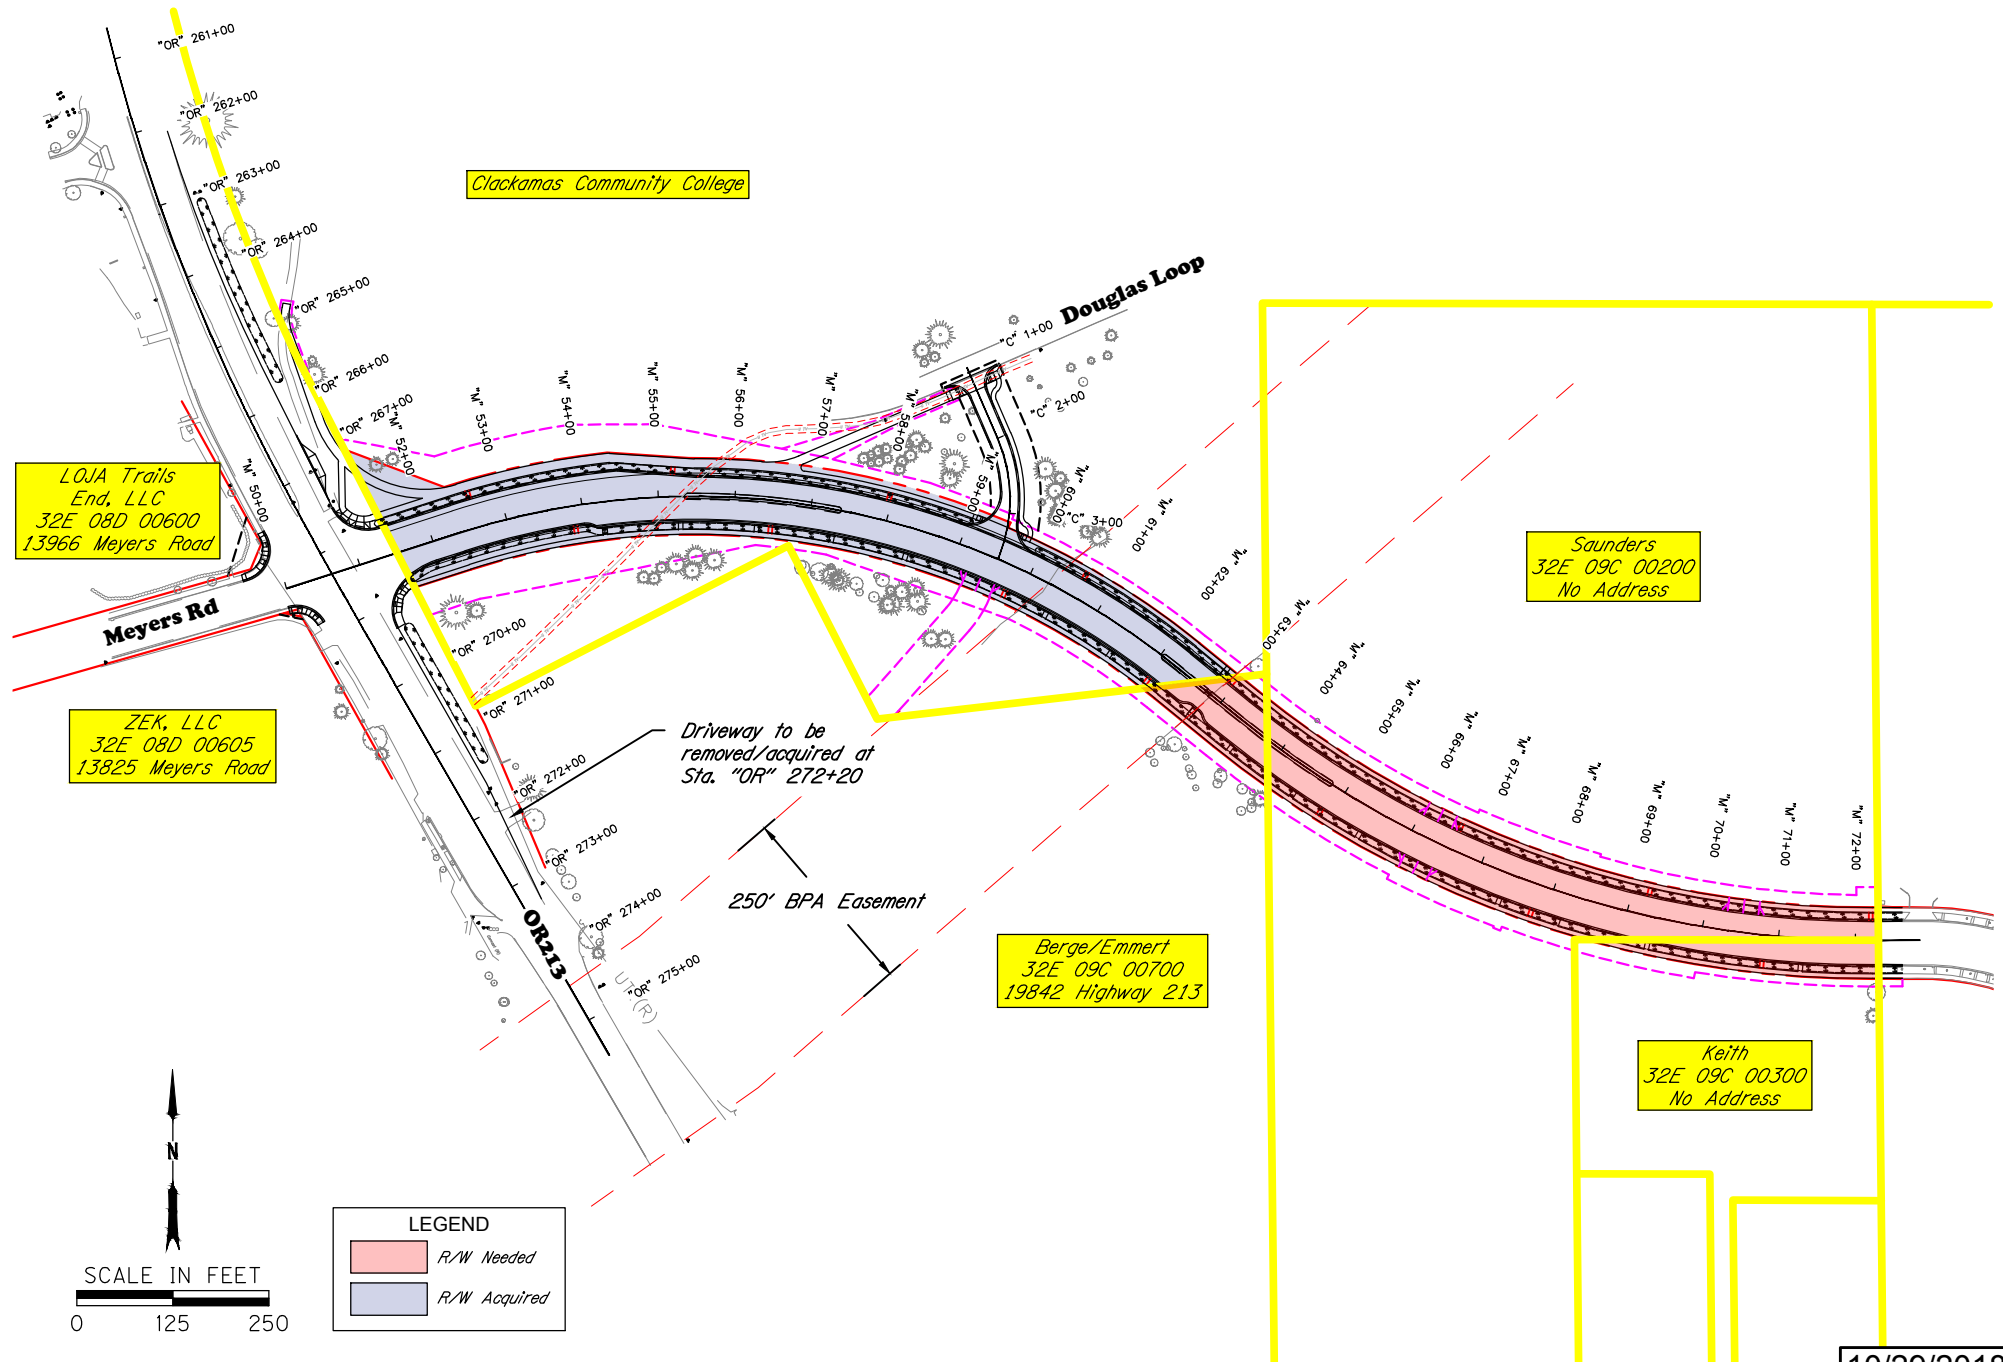

MEYERS ROAD EXTENSION PROJECT

Exhibit 1 - Meyers Road Right of Way

ENGINEERING
CONSULTANTS
OFFICE:
5000 MEADOWS ROAD, SUITE 420
LAKE OSWEGO, OR 97035



10/29/2018