


P:\MCP (Miscellaneous Civil Projects)\MCP-09 (202 Molalla Ave)\MCP09-DWGS\EXHIBITS\SHADOW PLAT EXHIBIT.dwg

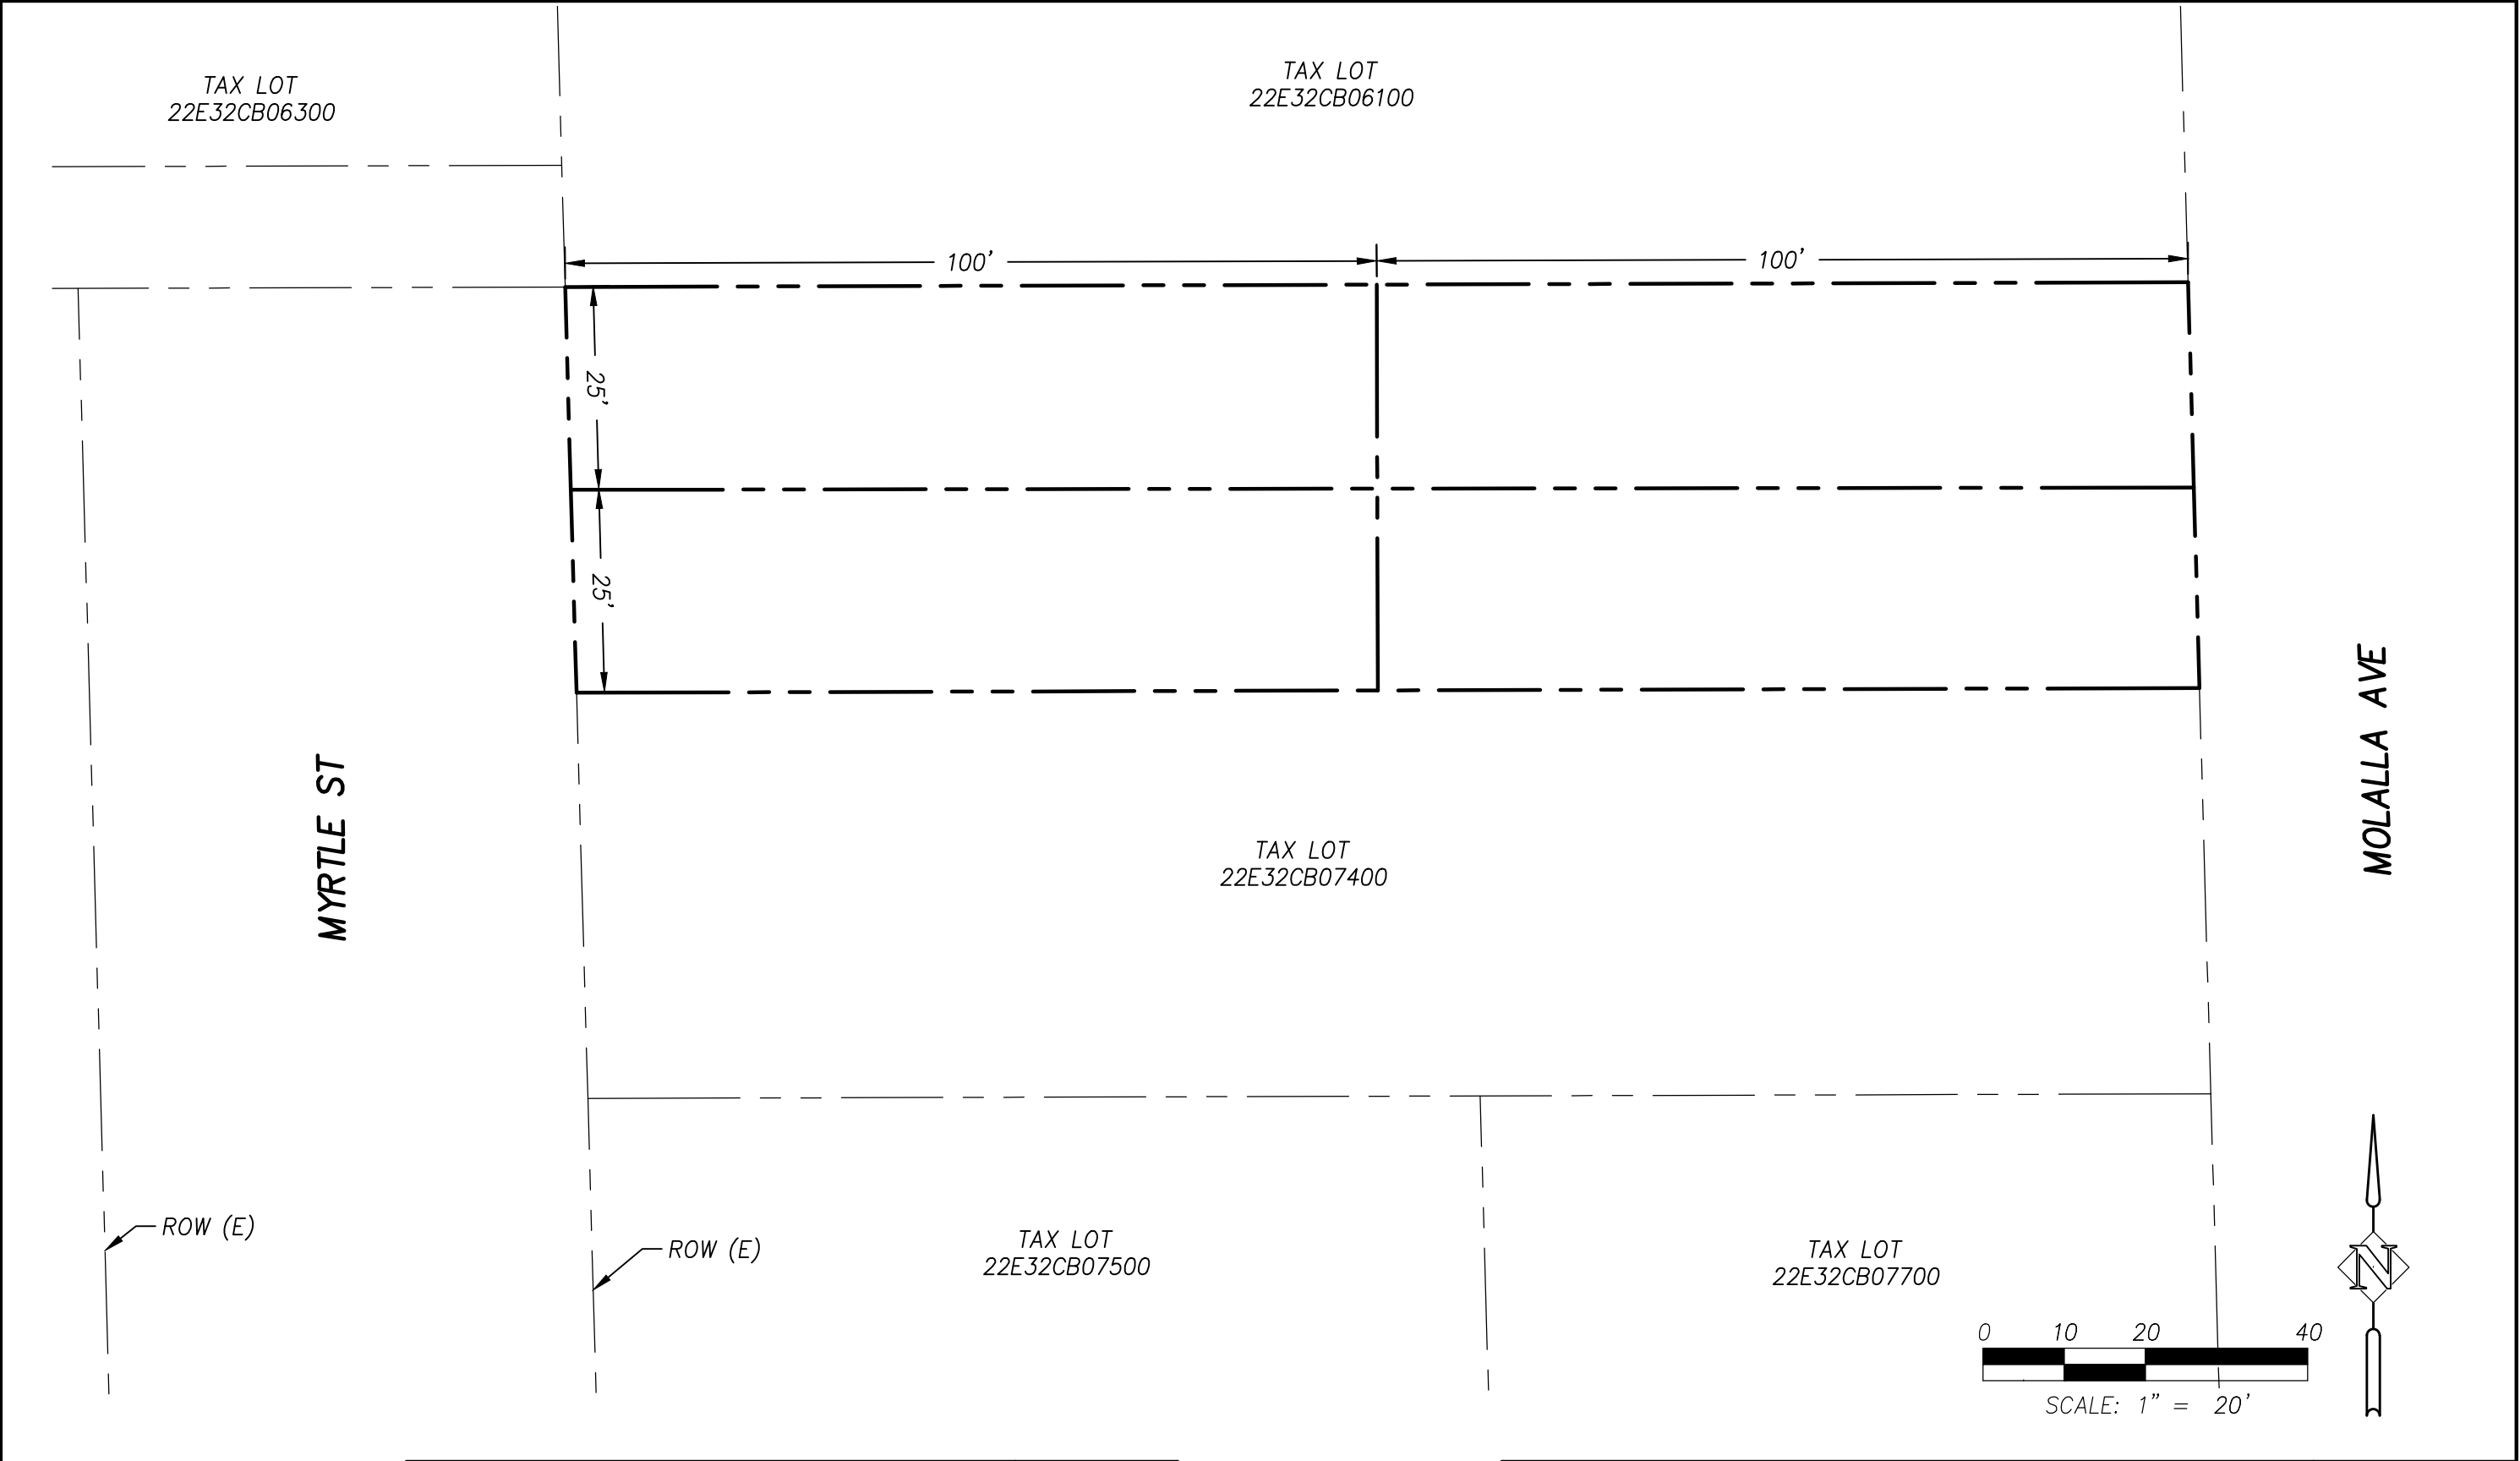

			DESIGNED:	HHPR
			DRAWN:	HHPR
			CHECKED:	JSH
DATE	NO.	DESCRIPTION	DATE:	1-11-19
R E V I S I O N S				



Harper
Houf Peterson
Righellis Inc.

ENGINEERS*PLANNERS
LANDSCAPE ARCHITECTS*SURVEYORS
205 SE Spokane Street, Suite 200, Portland, OR 97202
phone: 503.221.1131 www.hhpr.com fax: 503.221.1171

SHADOW PLAT EXHIBIT
202 MOLALLA AVENUE PARKING ADDITION
OREGON CITY, OR

SHEET NO.
1

JOB NO.
MCP-09