

SHEET INDEX	
1	Title Sheet
1A	Sheet Index Cont'd. & Std. Drg. Nos.
1A-2	Sheet Layout Plan
1A-3	General Notes
1A-4	General Notes Cont'd. & Legend



CITY OF OREGON CITY

GRADING, DRAINAGE, PAVING, SIGNING, ILLUMINATION, SIGNALS & ROADSIDE DEVELOPMENT

MEYERS ROAD EXTENSION PROJECT

MEYERS ROAD

APRIL 2019

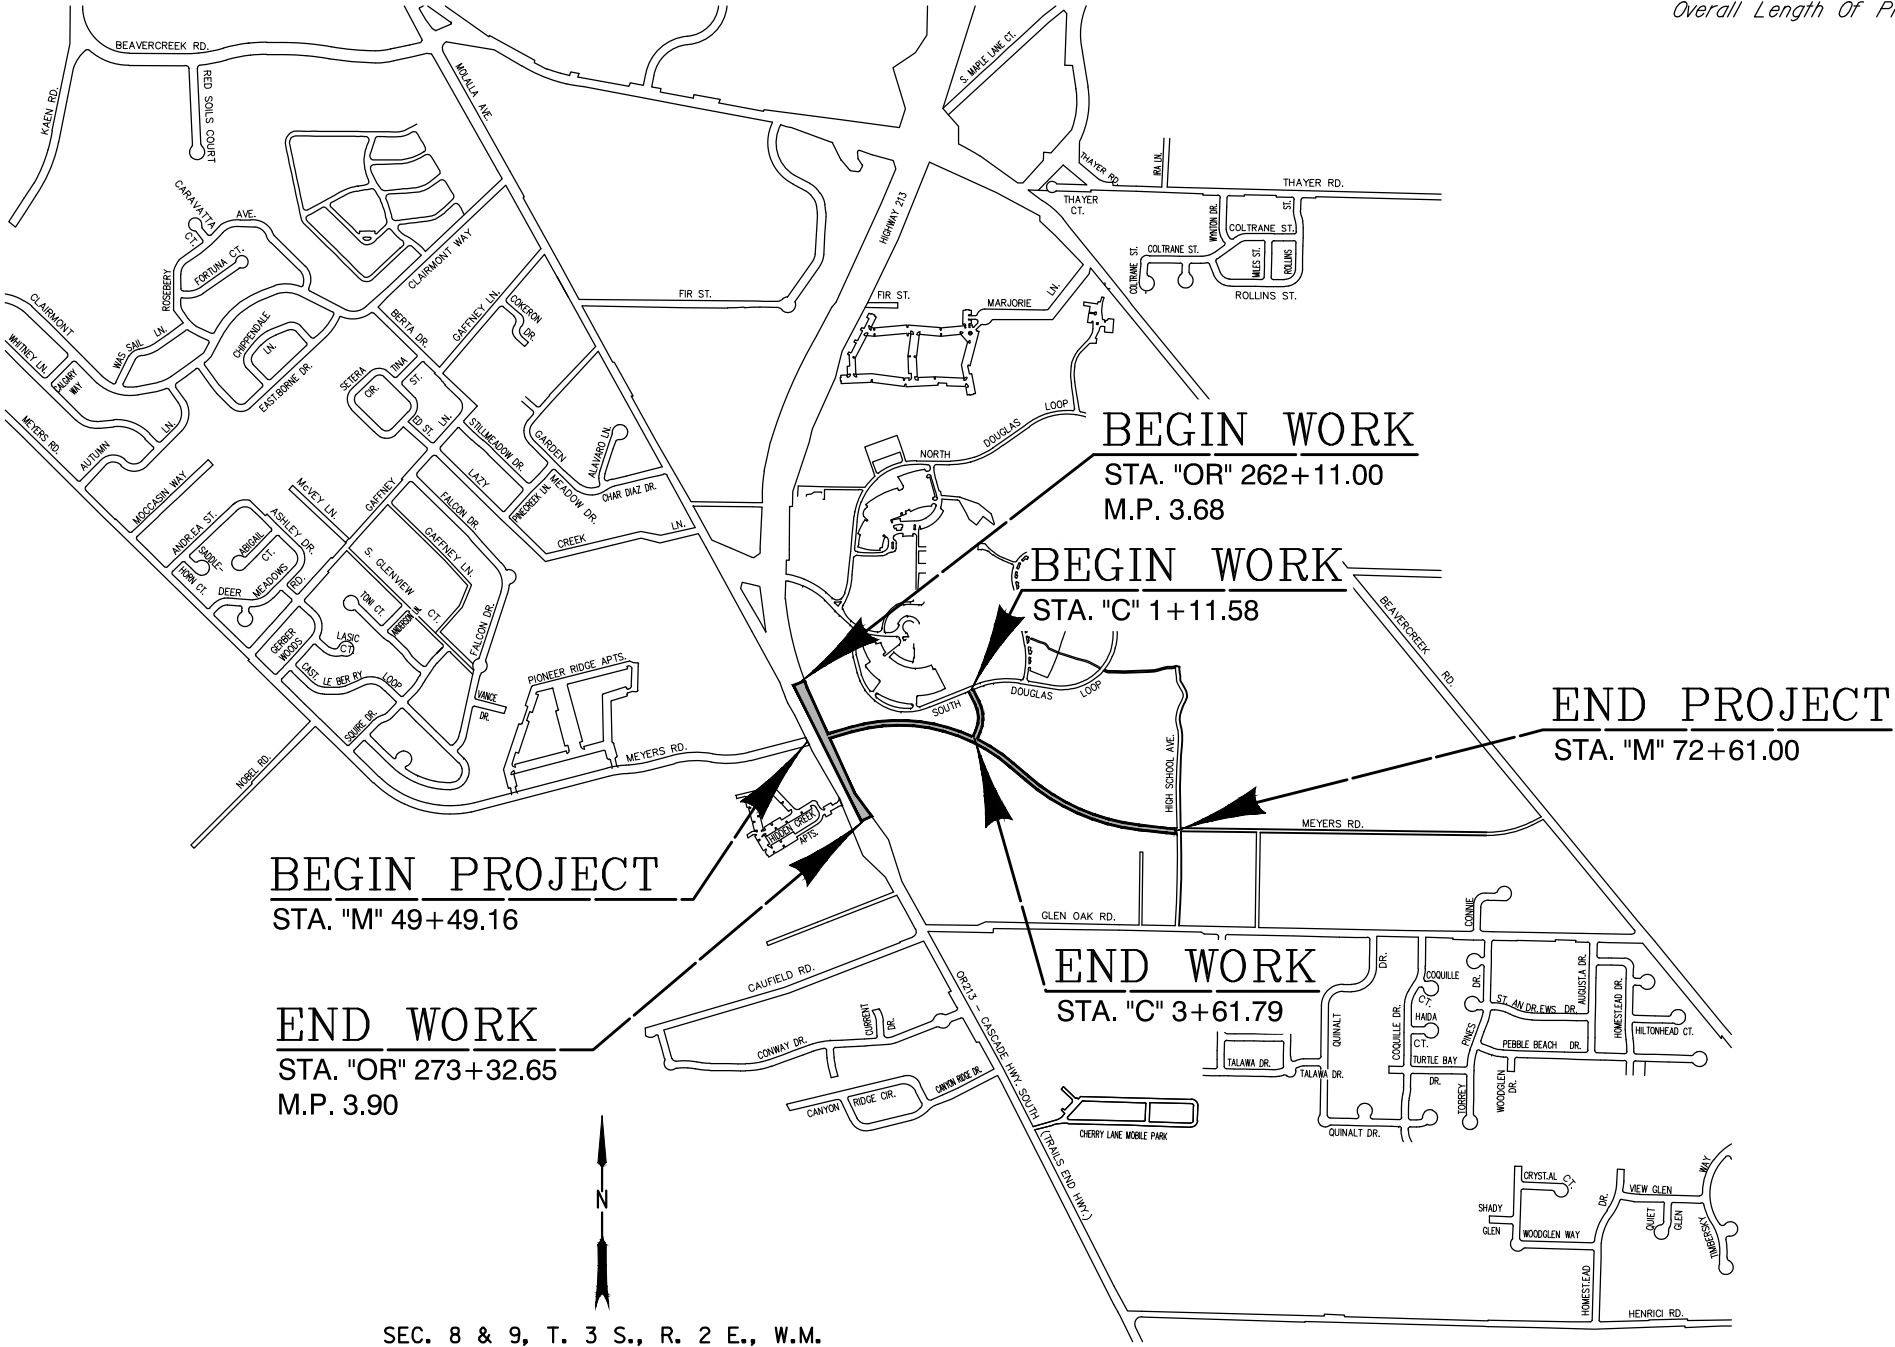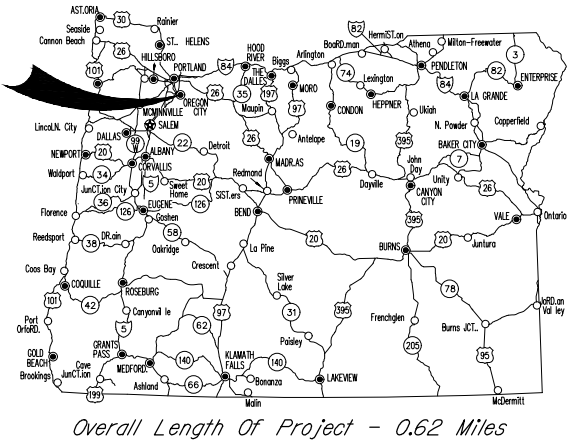

REGISTERED PROFESSIONAL ENGINEER
64332
OREGON
EXPIRES: 06/30/2019
ANY L. JONES

PROJECT MANAGER
Any Jones

CONSULTING ENGINEERS
ORCE ENGINEERS
900 COUNTRY CLUB ROAD, SUITE 100B
EUGENE, OREGON 97401-0089
DATE: Apr 23, 2019
DRAWN BY: Nick Polanski
CHECKED BY: Serban Dinco

TITLE SHEET

OC PROJECT#: CI 17-001
MEYERS ROAD EXTENSION PROJECT
MEYERS ROAD
CLACKAMAS COUNTY

REV. NO.	DATE	DESCRIPTION

DRAWING NUMBER:

1

SHEET 1 OF 147

ATTENTION !

OREGON LAW REQUIRES YOU TO FOLLOW RULES ADOPTED BY THE OREGON UTILITY NOTIFICATION CENTER. THOSE RULES ARE SET FORTH IN OAR 952-001-0010 THROUGH OAR 952-001-0100. YOU MAY OBTAIN COPIES OF THE RULES FROM THE CENTER OR ANSWERS TO QUESTIONS ABOUT THE RULES BY CALLING (503) 232-1987.