


PRELIMINARY PLAN MAP

A PORTION OF BLOCK 2, "DARLINGS ADDITION TO OREGON CITY"
 LOCATED IN THE S.W. 1/4 SECTION 32, T.2S., R.2E., W.M.,
 CITY OF OREGON CITY, CLACKAMAS COUNTY, OREGON
 JANUARY 18, 2019 SCALE 1"=50'
 SHEET 1 OF 1

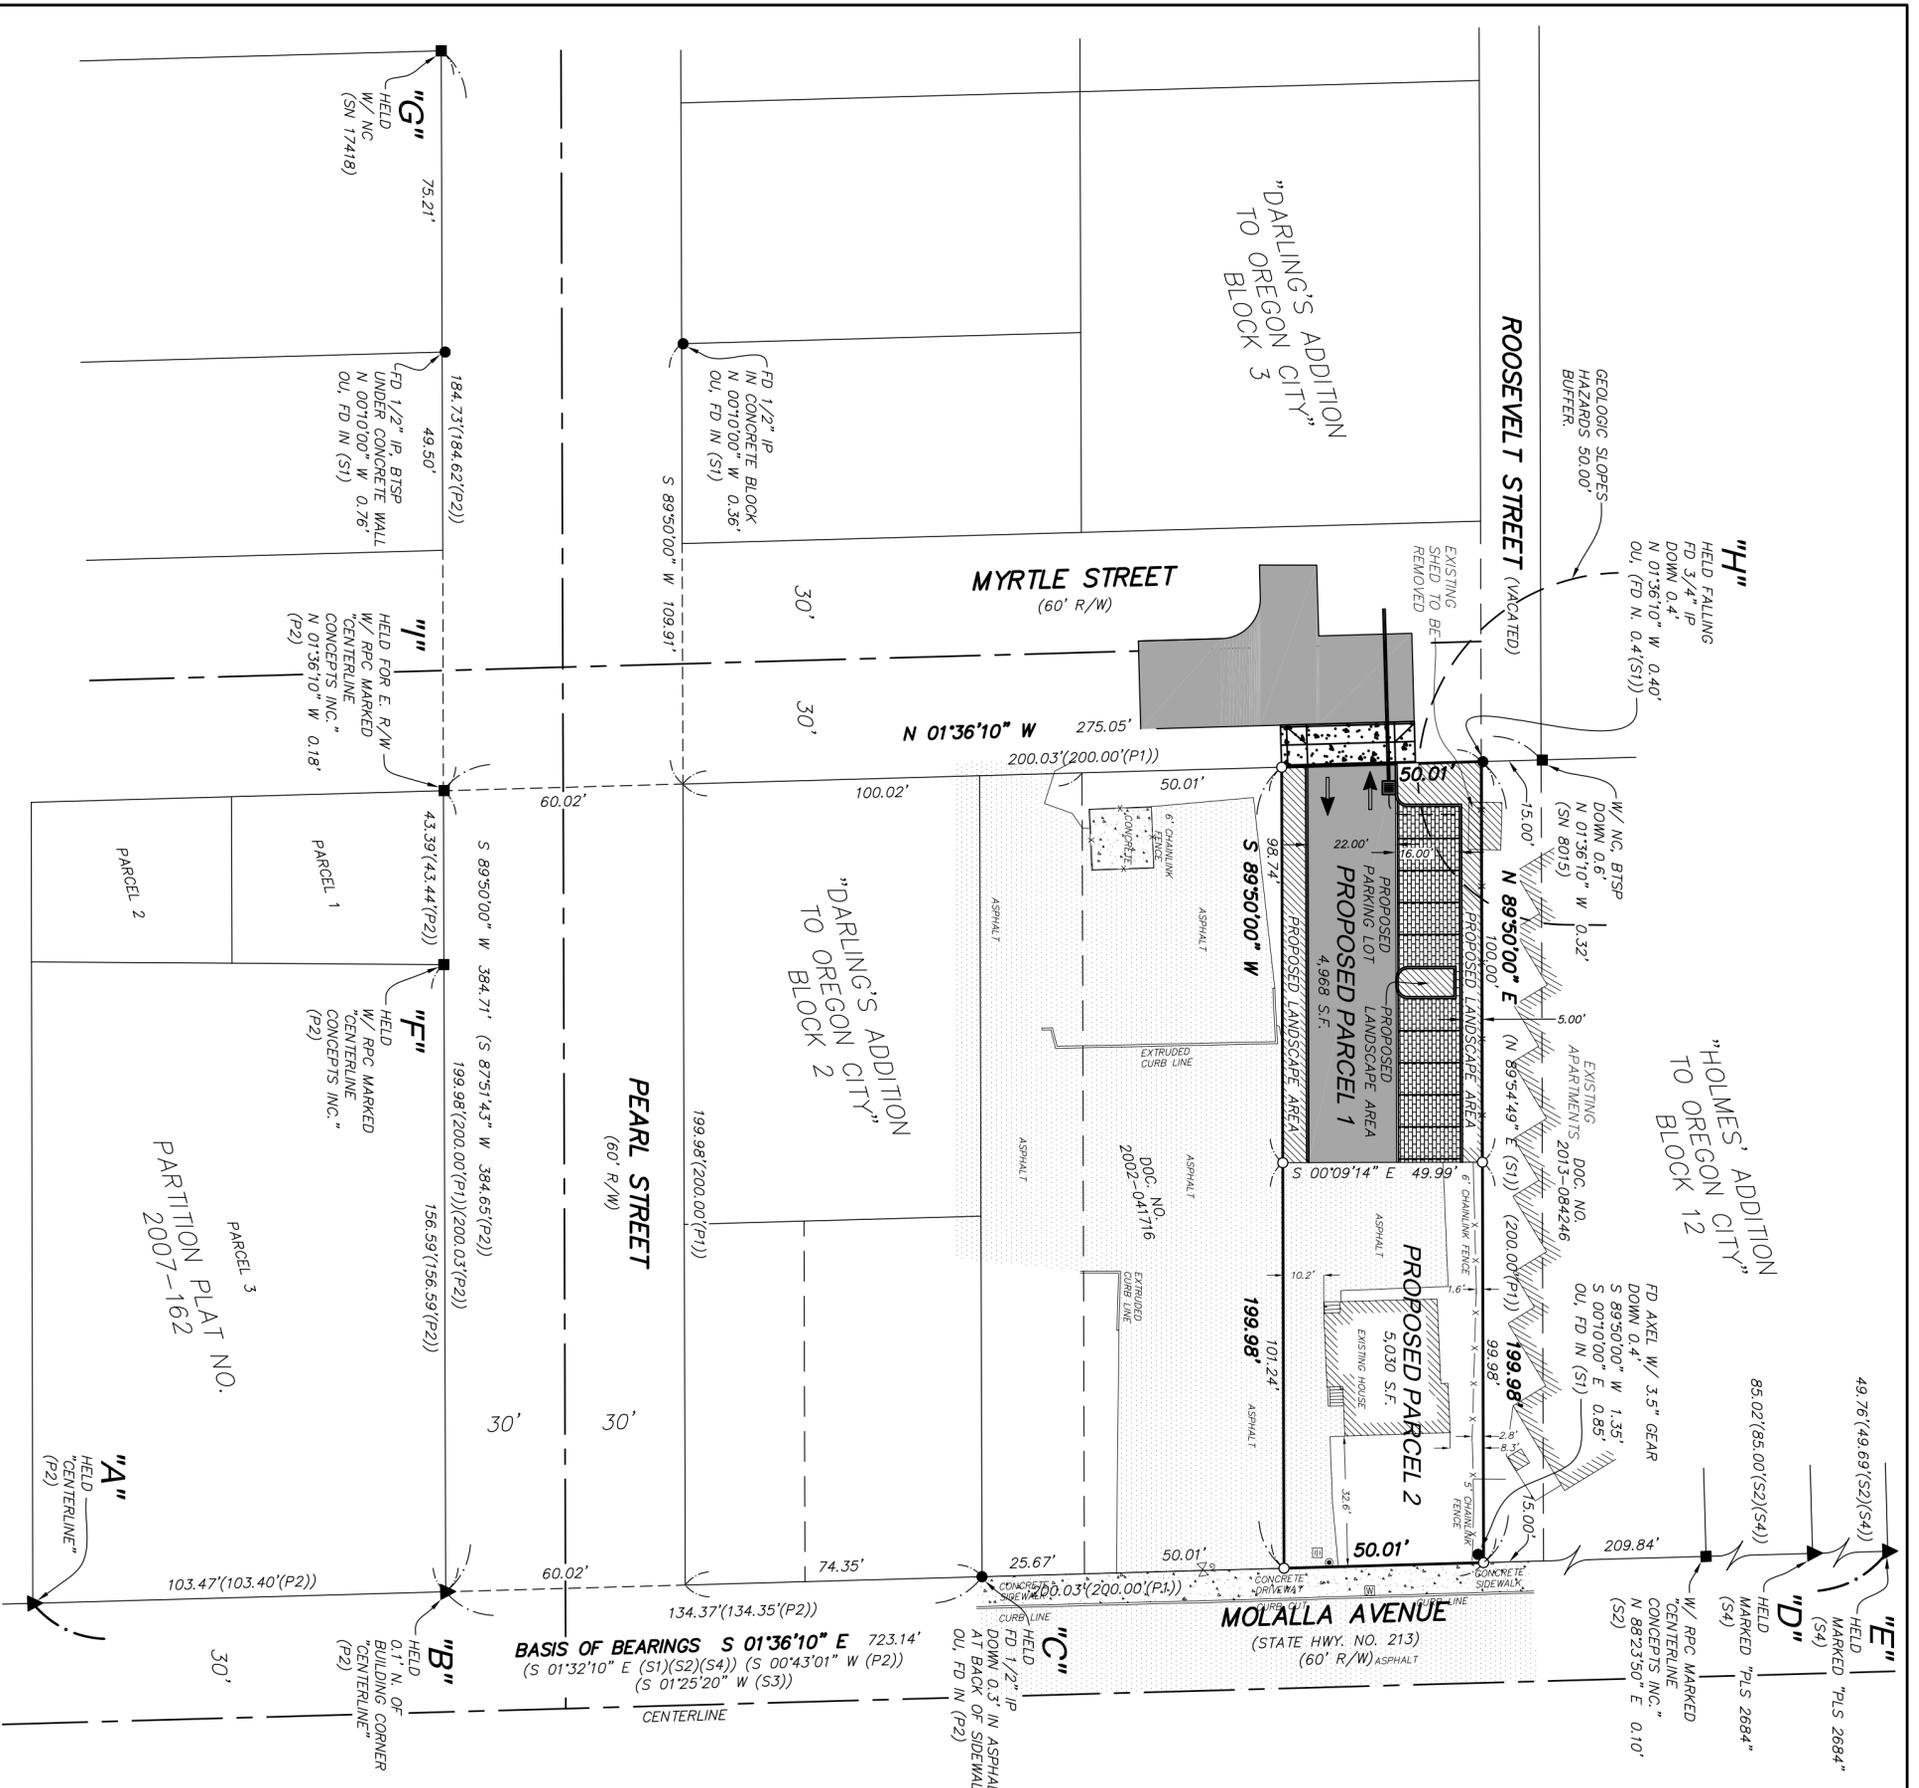

LEGEND:

- MONUMENT TO BE SET DURING FUTURE PARTITION PLAT
- FOUND MONUMENT AS NOTED
- FOUND 5/8" IRON ROD CAPPED, MARKED AND FROM SN AS NOTED
- ▲ FOUND 1.17" BRASS DISC MARKED AND FROM SN AS NOTED


() = RECORD DISTANCES & BEARINGS
 IR = IRON ROD IP = IRON PIPE
 FD = FOUND W/ = WITH
 NC = NO CAP OU = ORIGIN UNKNOWN
 BTSP = MONUMENT BENT, TIED AT SPIN POINT
 RPC = RED PLASTIC CAP
 R/W = RIGHT OF WAY
 DOC. NO. = DEED DOCUMENT NUMBER
 CLACKAMAS COUNTY DEED RECORDS
 SURVEY NUMBER CLACKAMAS COUNTY SURVEYOR'S OFFICE

P1 = "DARLINGS ADDITION TO OREGON CITY", PLAT NO. 0043, CLACKAMAS COUNTY
 P2 = PARTITION PLAT NO. 2007-162
 S1 = SN 17646
 S2 = SN 22344
 S3 = SN 2003-293
 S4 = SN 2006-073

SIGNED ON:
REGISTERED PROFESSIONAL LAND SURVEYOR

OREGON
 JULY 13, 2004
TOBY G. BOLDEN
 6037715

RENEWALS: DECEMBER 31, 2019

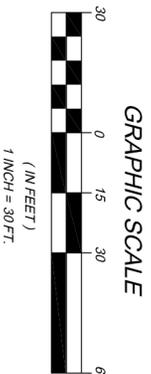

CENTERLINE CONCEPTS
 LAND SURVEYING, INC.
 19376 MOLALLA AVE., SUITE 120
 OREGON CITY, OREGON 97045
 PHONE 503.650.0188 FAX 503.650.0189