


PORTER
ELECTRIC INC.
7320 NE ST JOHNS ROAD
VANCOUVER WASHINGTON
98665
Phone: 360-574-1366
Fax: 360-573-3723

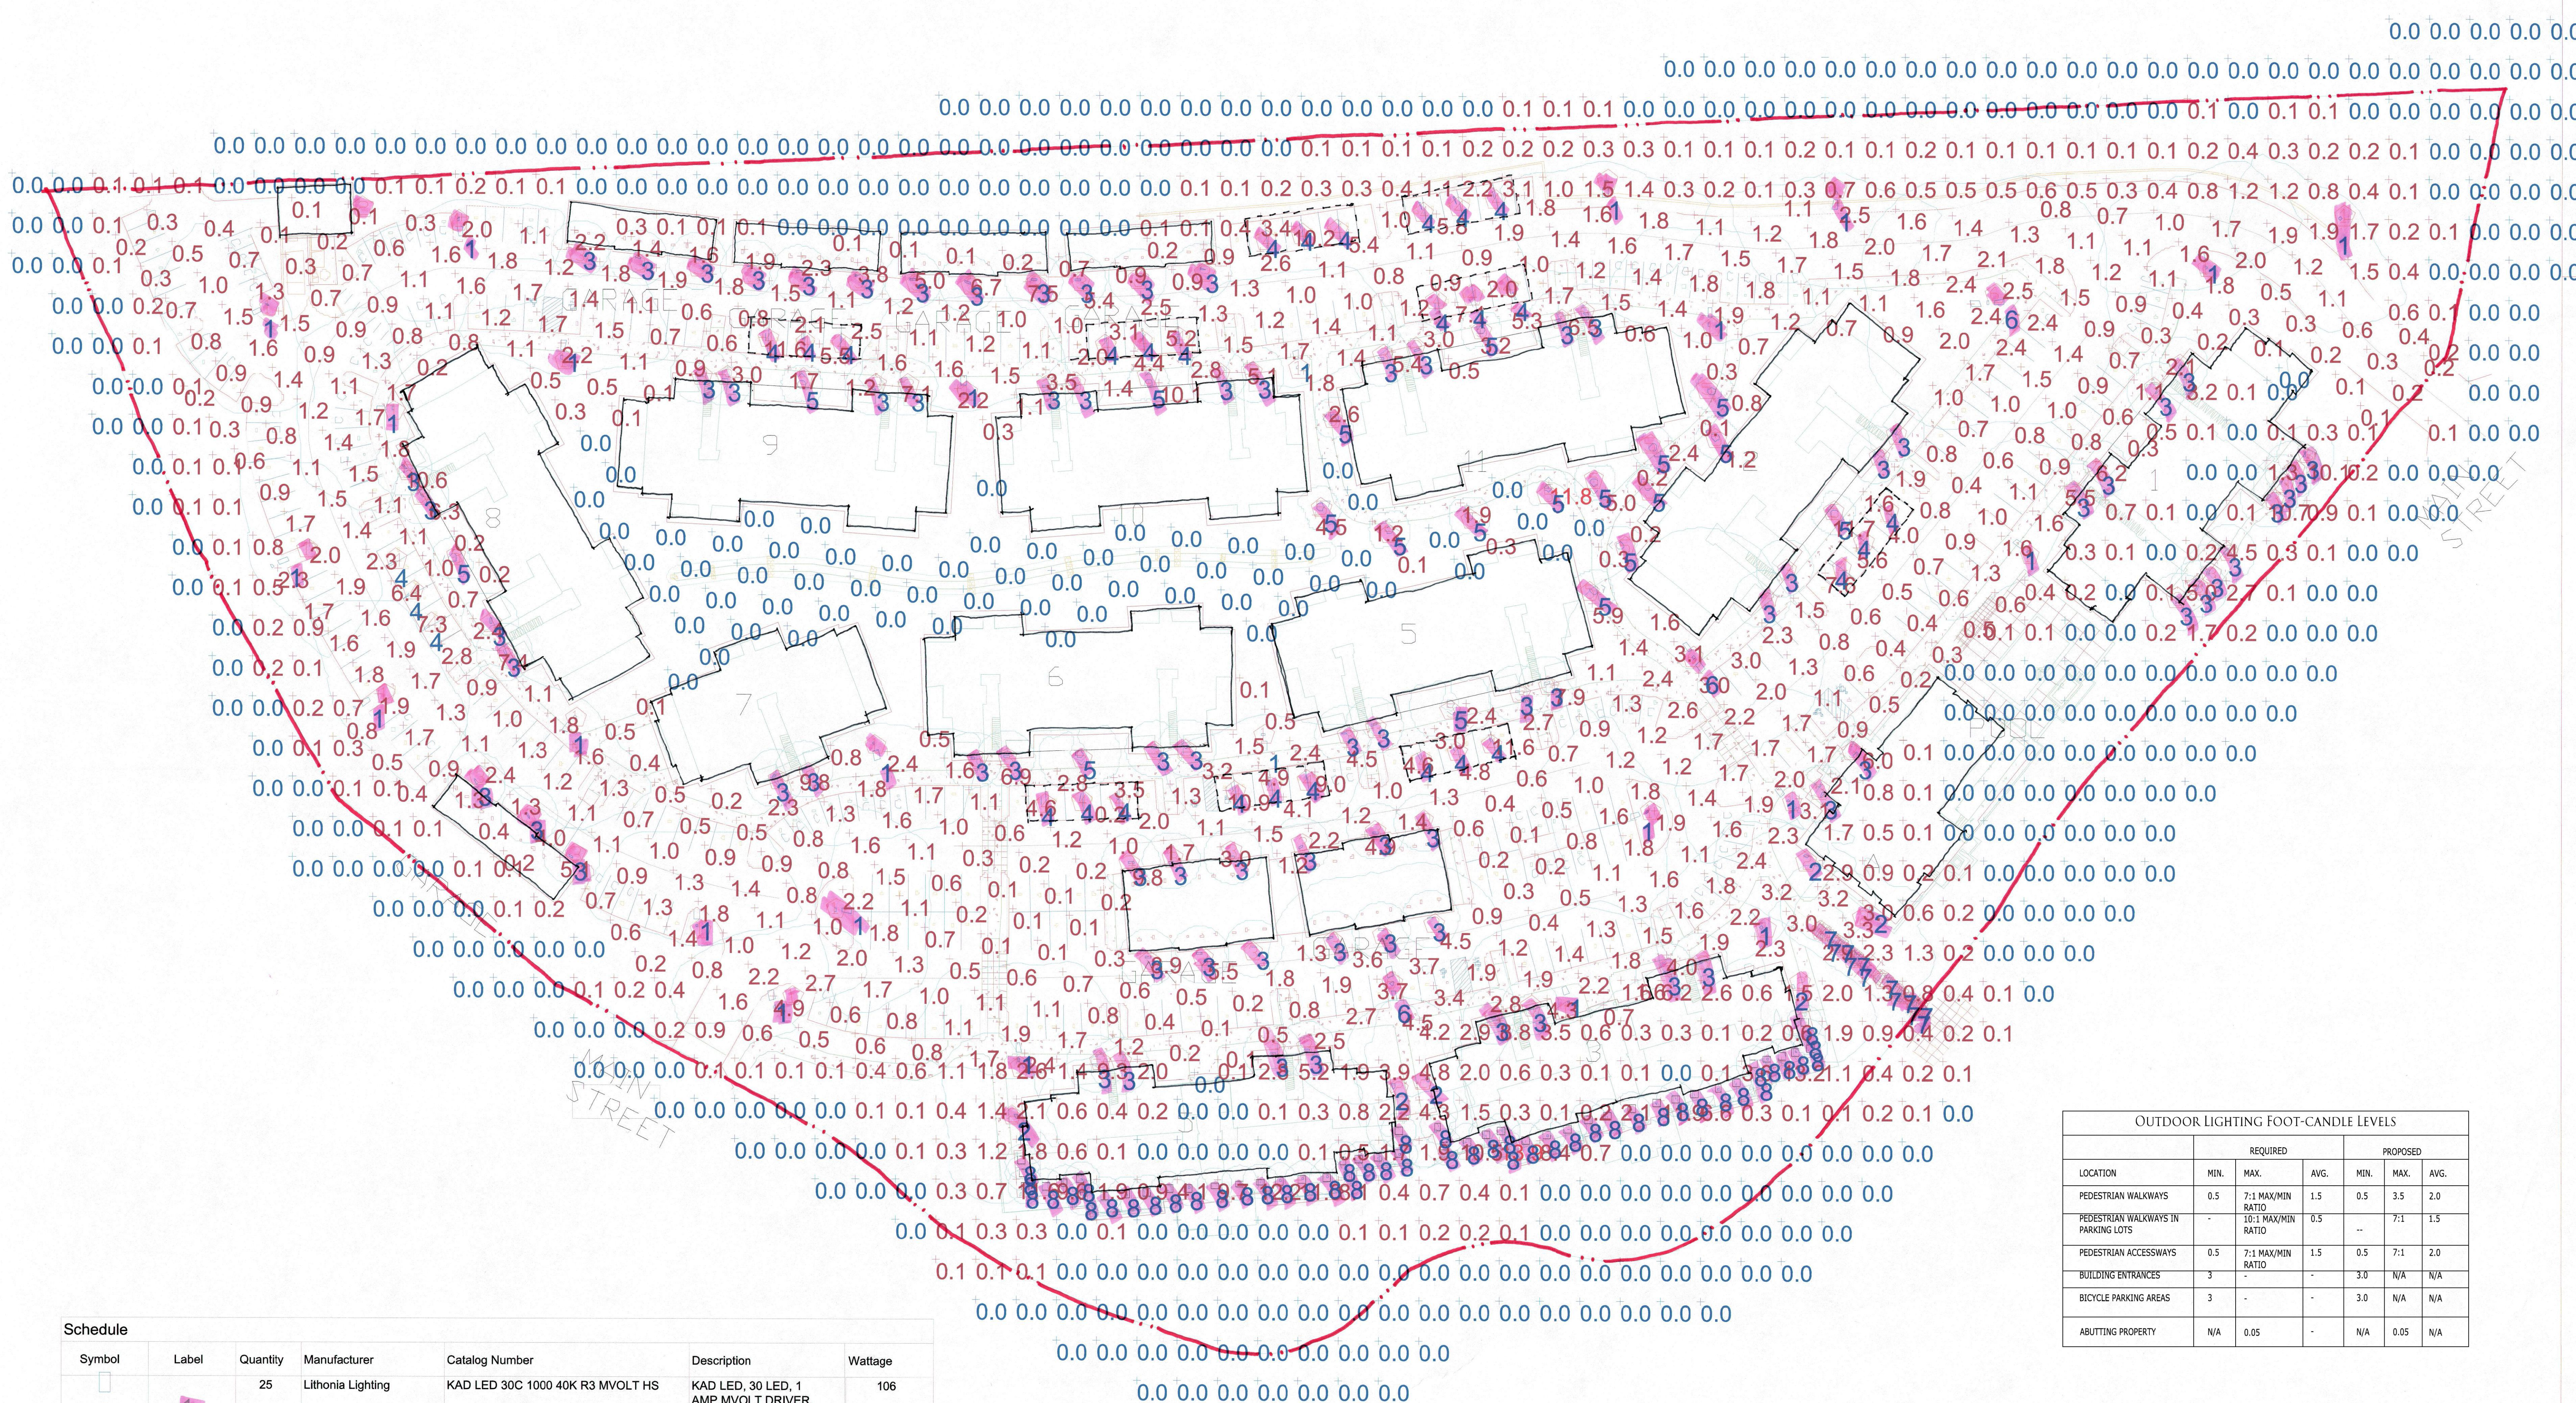

THE COVE

Symbol	Label	Quantity	Manufacturer	Catalog Number	Description	Wattage
[Symbol 1]	1	25	Lithonia Lighting	KAD LED 30C 1000 40K R3 MVOLT HS	KAD LED, 30 LED, 1 AMP MVOLT DRIVER, 4000K, TYPE 3 OPTICS WITH HOUSE SIDE SHIELDS	106
[Symbol 2]	2	6	Lithonia Lighting	DSXW1 LED 20C 1000 40K T3M MVOLT	DSXW1 LED WITH 2 LIGHT ENGINES, 20 LED'S, 1000mA DRIVER, 4000K LED, TYPE 3 MEDIUM OPTIC	75
[Symbol 3]	3	79	Lithonia Lighting	OLWX1 LED 20W 40K DDB	20W 4000K LED WALL PACK or CFL Equivalent	21.77
[Symbol 4]	4	30	Lithonia Lighting	Z 2 32	LOW-PROFILE STRIPLIGHT, 4FT LONG, WITH TWO LAMPS	56
[Symbol 5]	5	19	Lithonia Lighting	KBA8 LED 12C 700 40K ASY MVOLT	KBA8 WITH 3 LIGHT BOARDS (12 LED'S), 700mA DRIVER, 4000K COLOR TEMP. AND ASYMMETRIC OPTIC	30
[Symbol 6]	6	3	Lithonia Lighting	KAD LED 30C 1000 40K R5 MVOLT	KAD LED, 30 LED, 1 AMP MVOLT DRIVER, 4000K, TYPE 5 OPTICS.	212
[Symbol 7]	7	12	Lithonia Lighting	OLSS	OUTDOOR LED SQUARE STEP LIGHT WITH 4000K LED'S AND POLYCARBONATE LENS	8.8
[Symbol 8]	8	49	Lithonia Lighting	LDN6 40/10 LO6AR	1000LM 80CRI 4000k 6" LED COMMERCIAL DOWNLIGHT or CFL Equivalent	17.97

Note
1. 20' Pole Height
2. Actual Light Levels May Vary

- [Symbol 1] Pole Light
- [Symbol 2] Wall Pack
- [Symbol 3] Column/Garage 42W-QR-LED
- [Symbol 4] Carport-2L-32W-TBStrip
- [Symbol 5] Bollard
- [Symbol 6] Pole Light w/DBL LED HEAD
- [Symbol 7] LED TREAD LIGHT X2 PER SYMBOL
- [Symbol 8] 26-W CFL RECESS LIGHT (BLD'S 3&5 EXTERIOR SOFFIT

LOCATION	REQUIRED			PROPOSED		
	MIN.	MAX.	AVG.	MIN.	MAX.	AVG.
PEDESTRIAN WALKWAYS	0.5	7:1 MAX/MIN RATIO	1.5	0.5	3.5	2.0
PEDESTRIAN WALKWAYS IN PARKING LOTS	-	10:1 MAX/MIN RATIO	0.5	--	7:1	1.5
PEDESTRIAN ACCESSWAYS	0.5	7:1 MAX/MIN RATIO	1.5	0.5	7:1	2.0
BUILDING ENTRANCES	3	-	-	3.0	N/A	N/A
BICYCLE PARKING AREAS	3	-	-	3.0	N/A	N/A
ABUTTING PROPERTY	N/A	0.05	-	N/A	0.05	N/A

Statistics

Description	Symbol	Avg	Max	Min
Calc Zone #1	[Symbol 1]	1.6 fc	11.8 fc	0.0 fc

1/32" = 1'
Plotted 30x42

090315

DD In Progress