



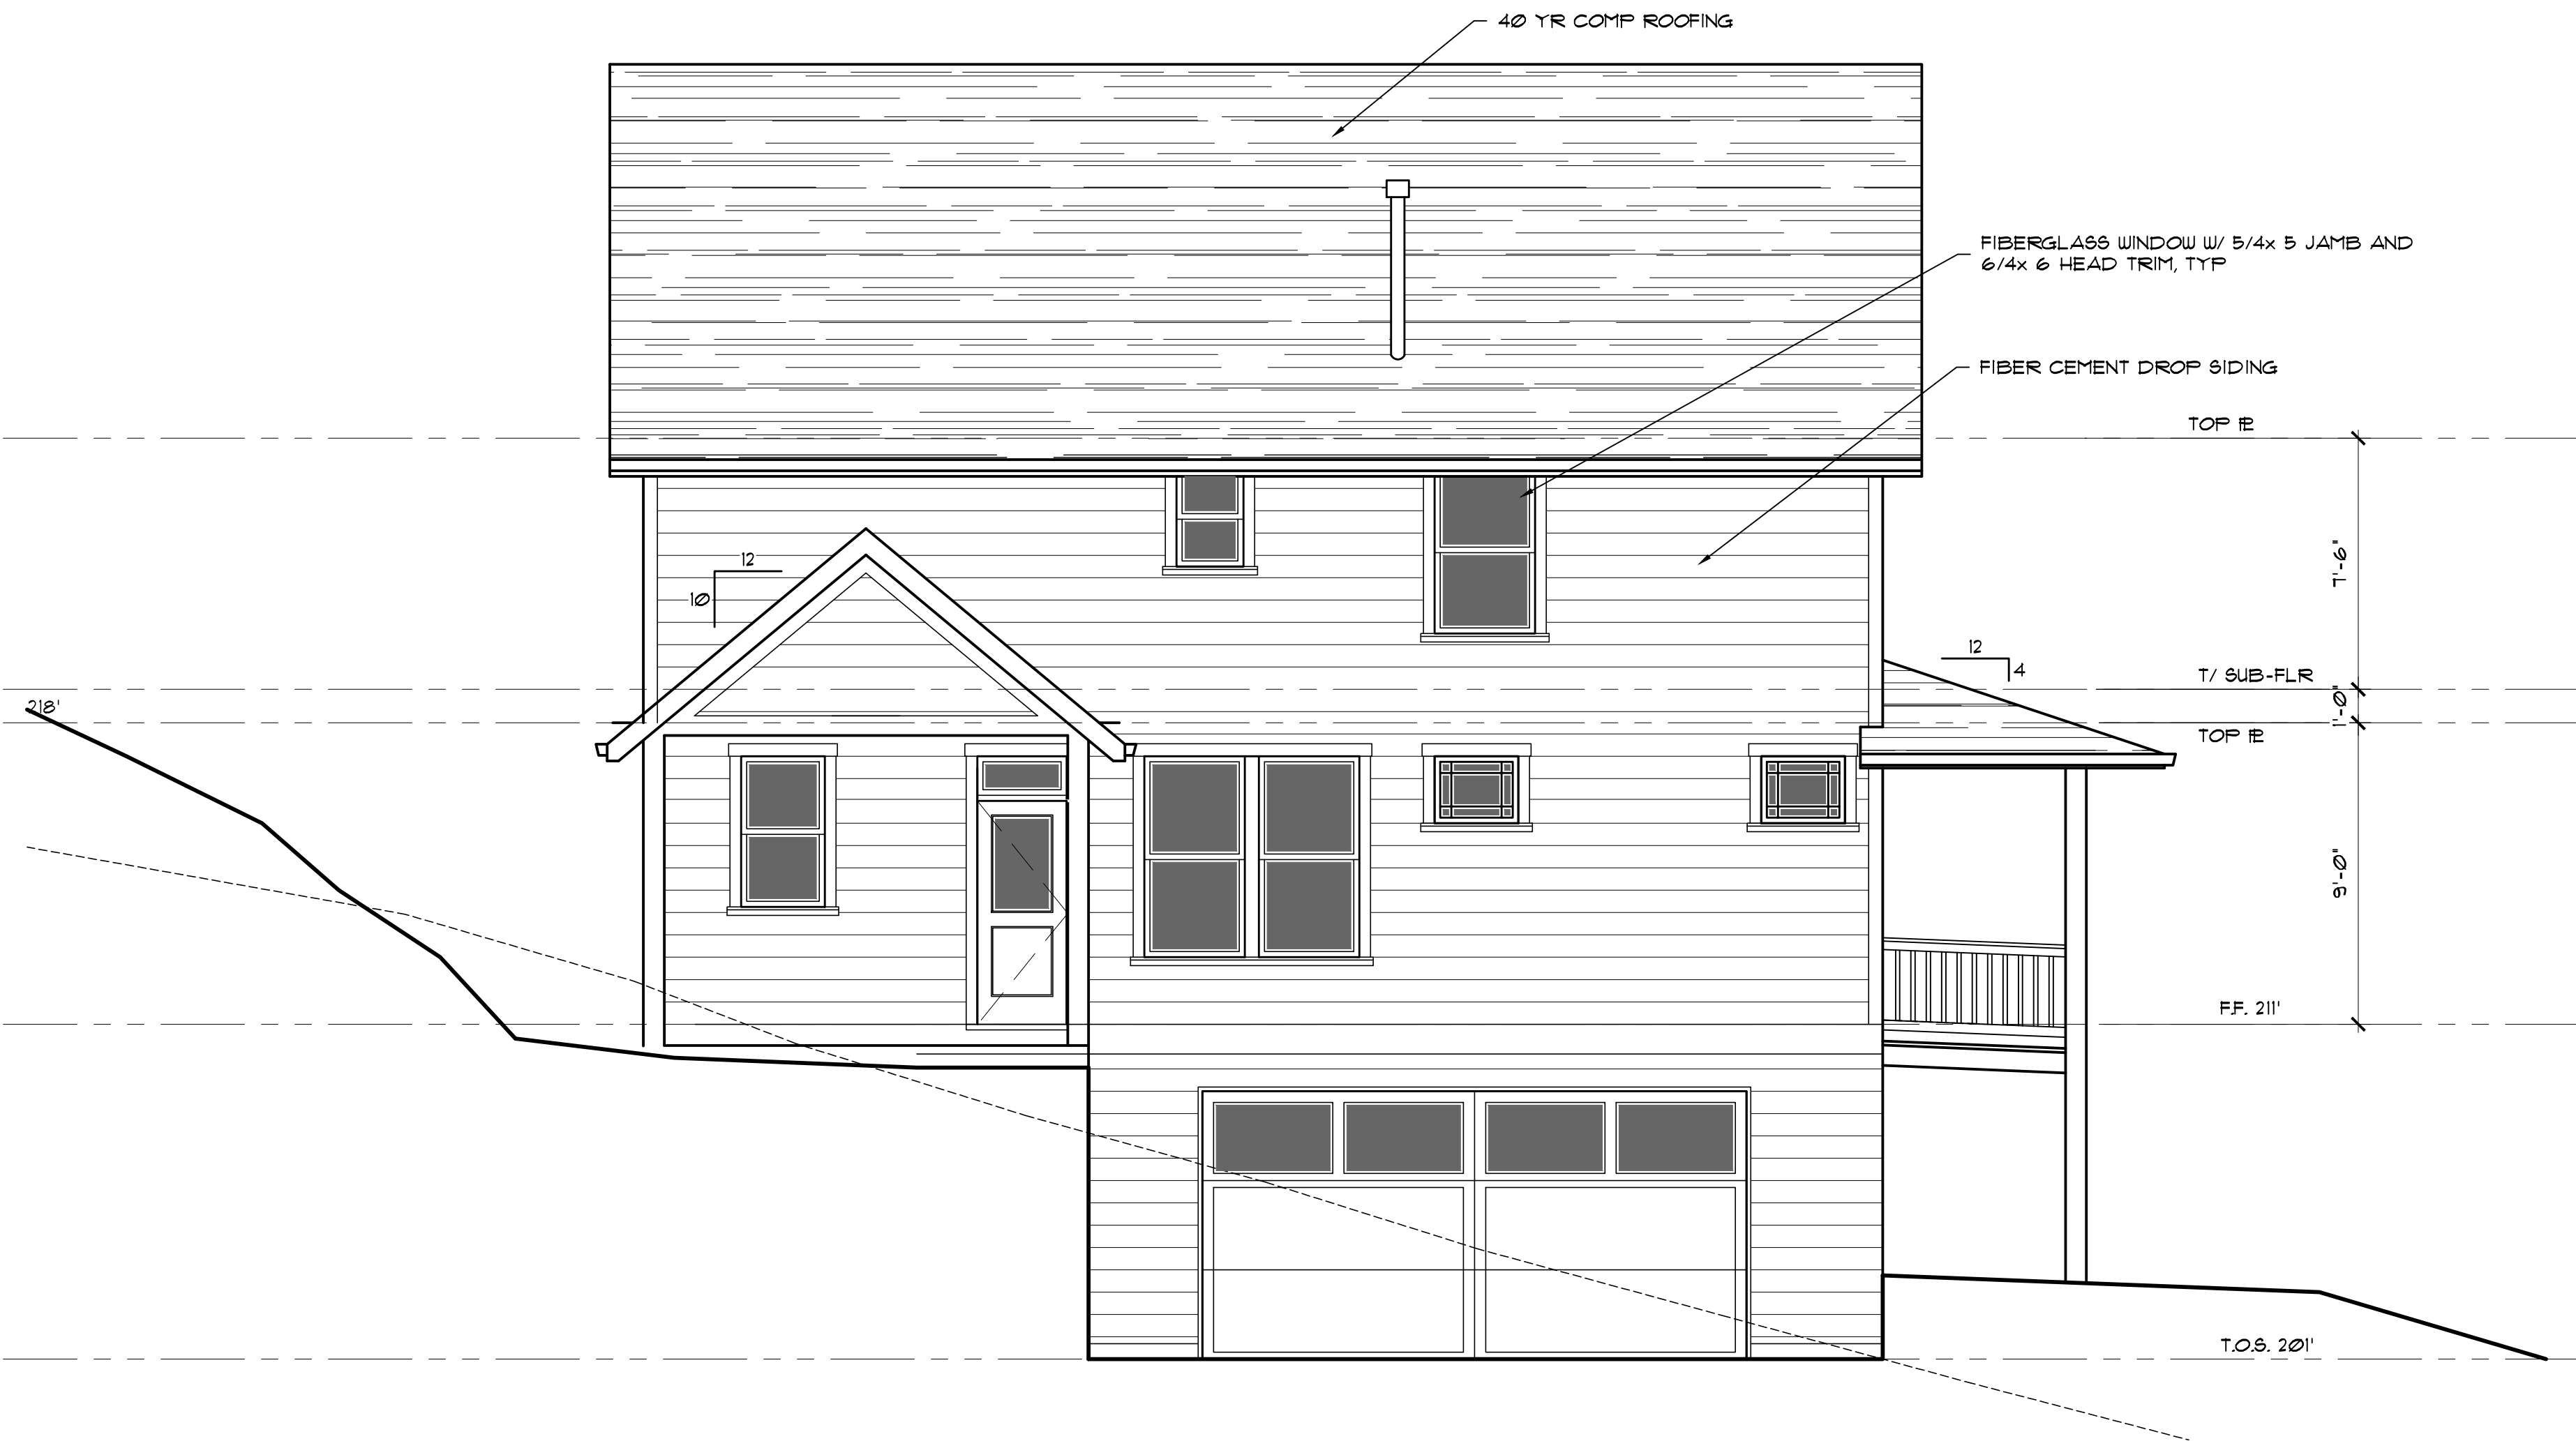

**ISELIN
ARCHITECTS
P.C.**

1307 Seventh Street
Oregon City, OR 97045
503-656-1942 ph
503-656-0658 fax
www.iseleinarchitects.com

NOT FOR
PRELIMINARY
CONSTRUCTION

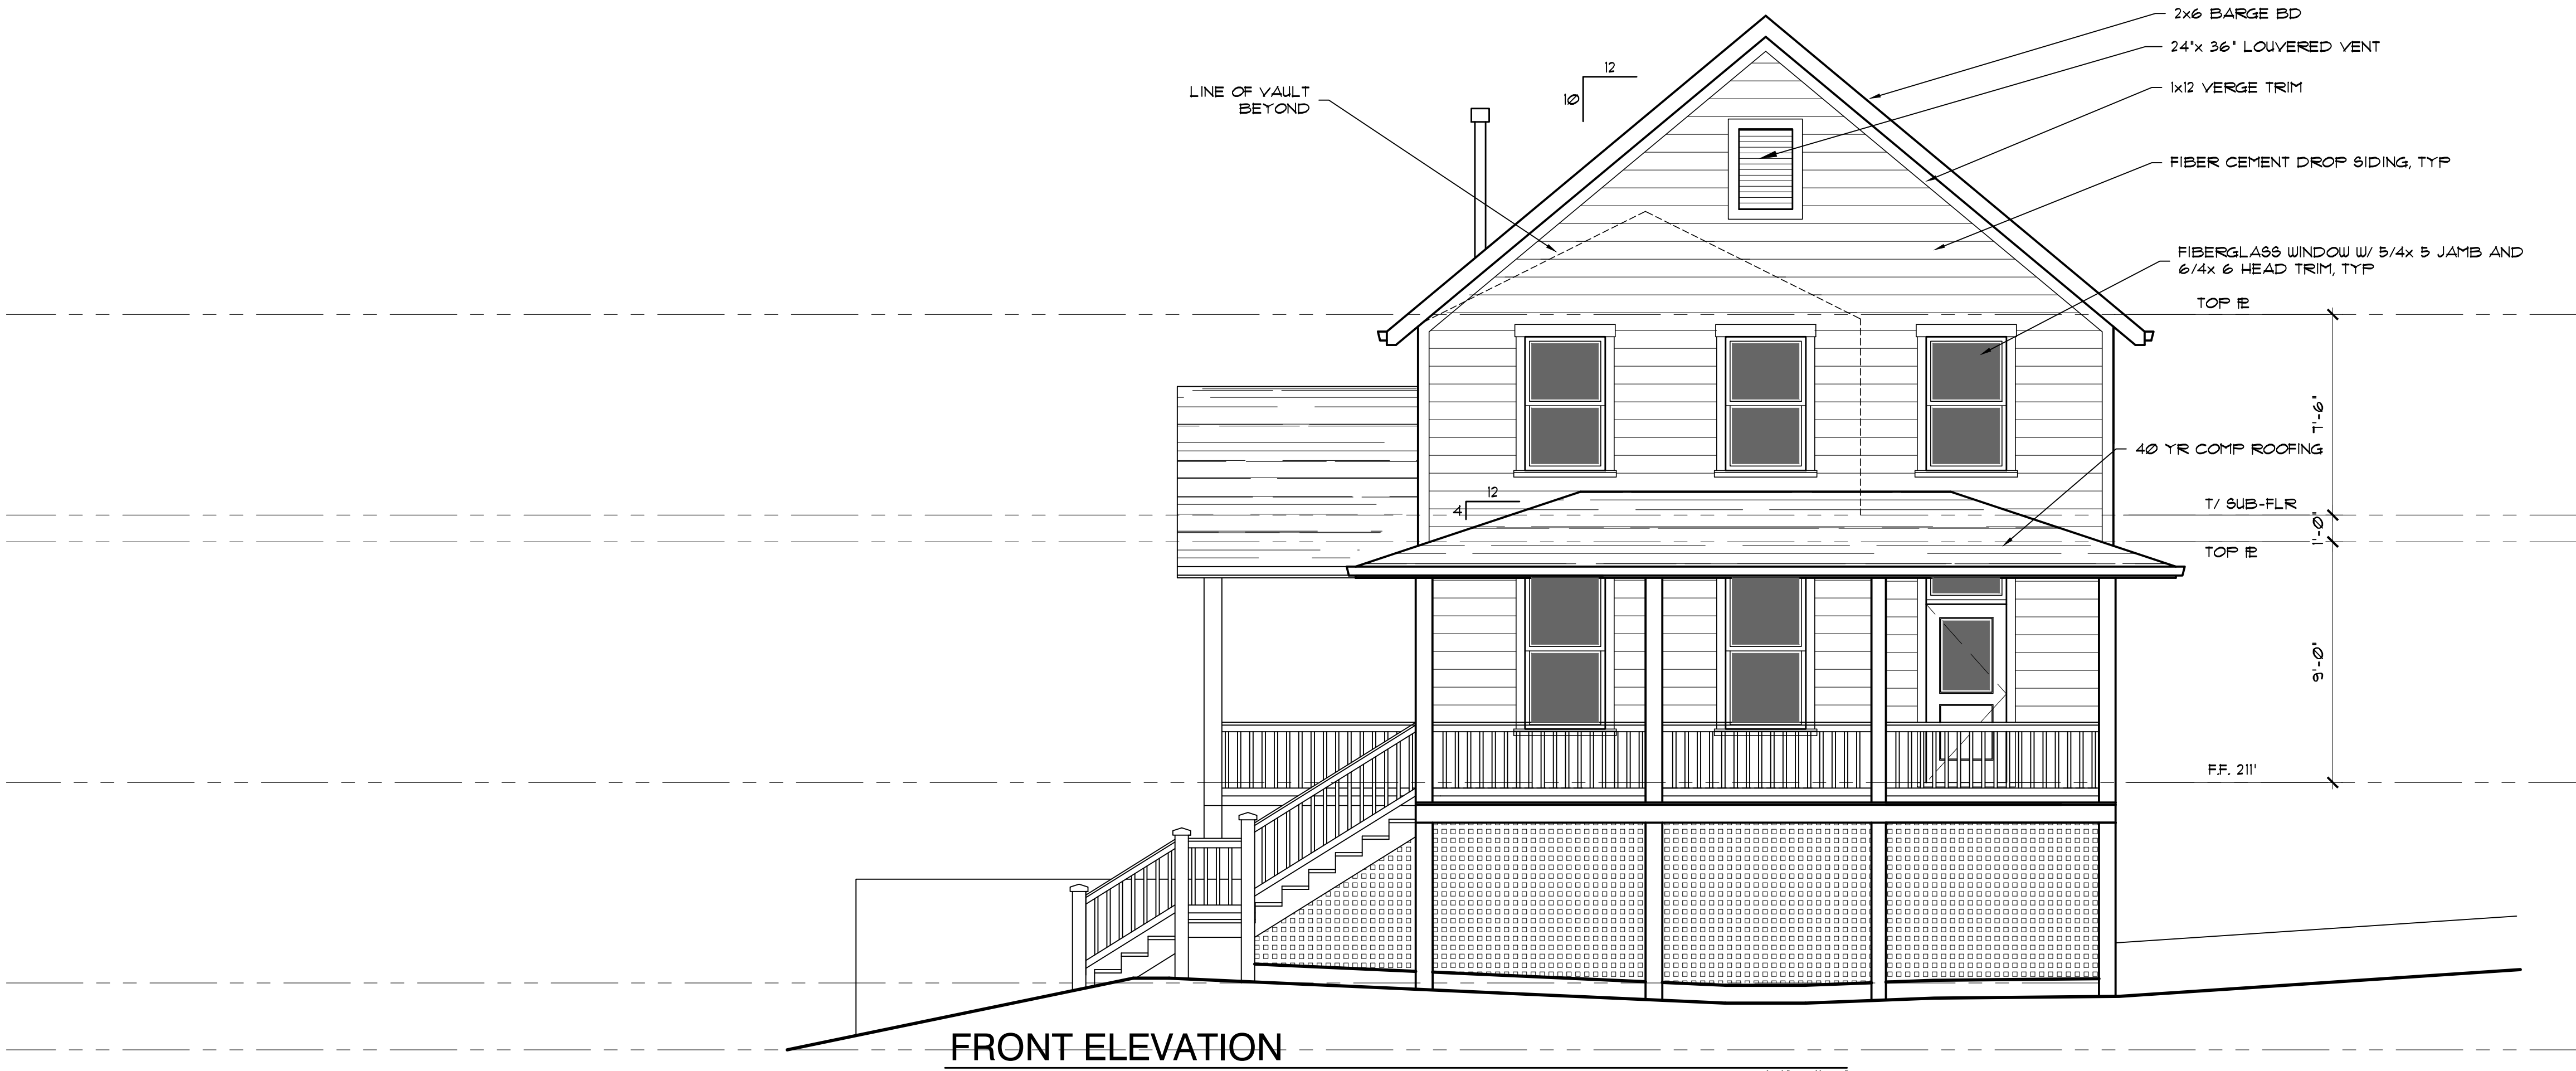

New Home for
Ares Residence

3-2E-06BB-00300 4TH & GANONG ST
Oregon City, OR 97045

PROJ. NO. : 1670
FILE : A-ELV
DATE : 2/16/17

SHEET #

A2.1

ELEVATIONS