


PRELIMINARY UTILITY PLAN

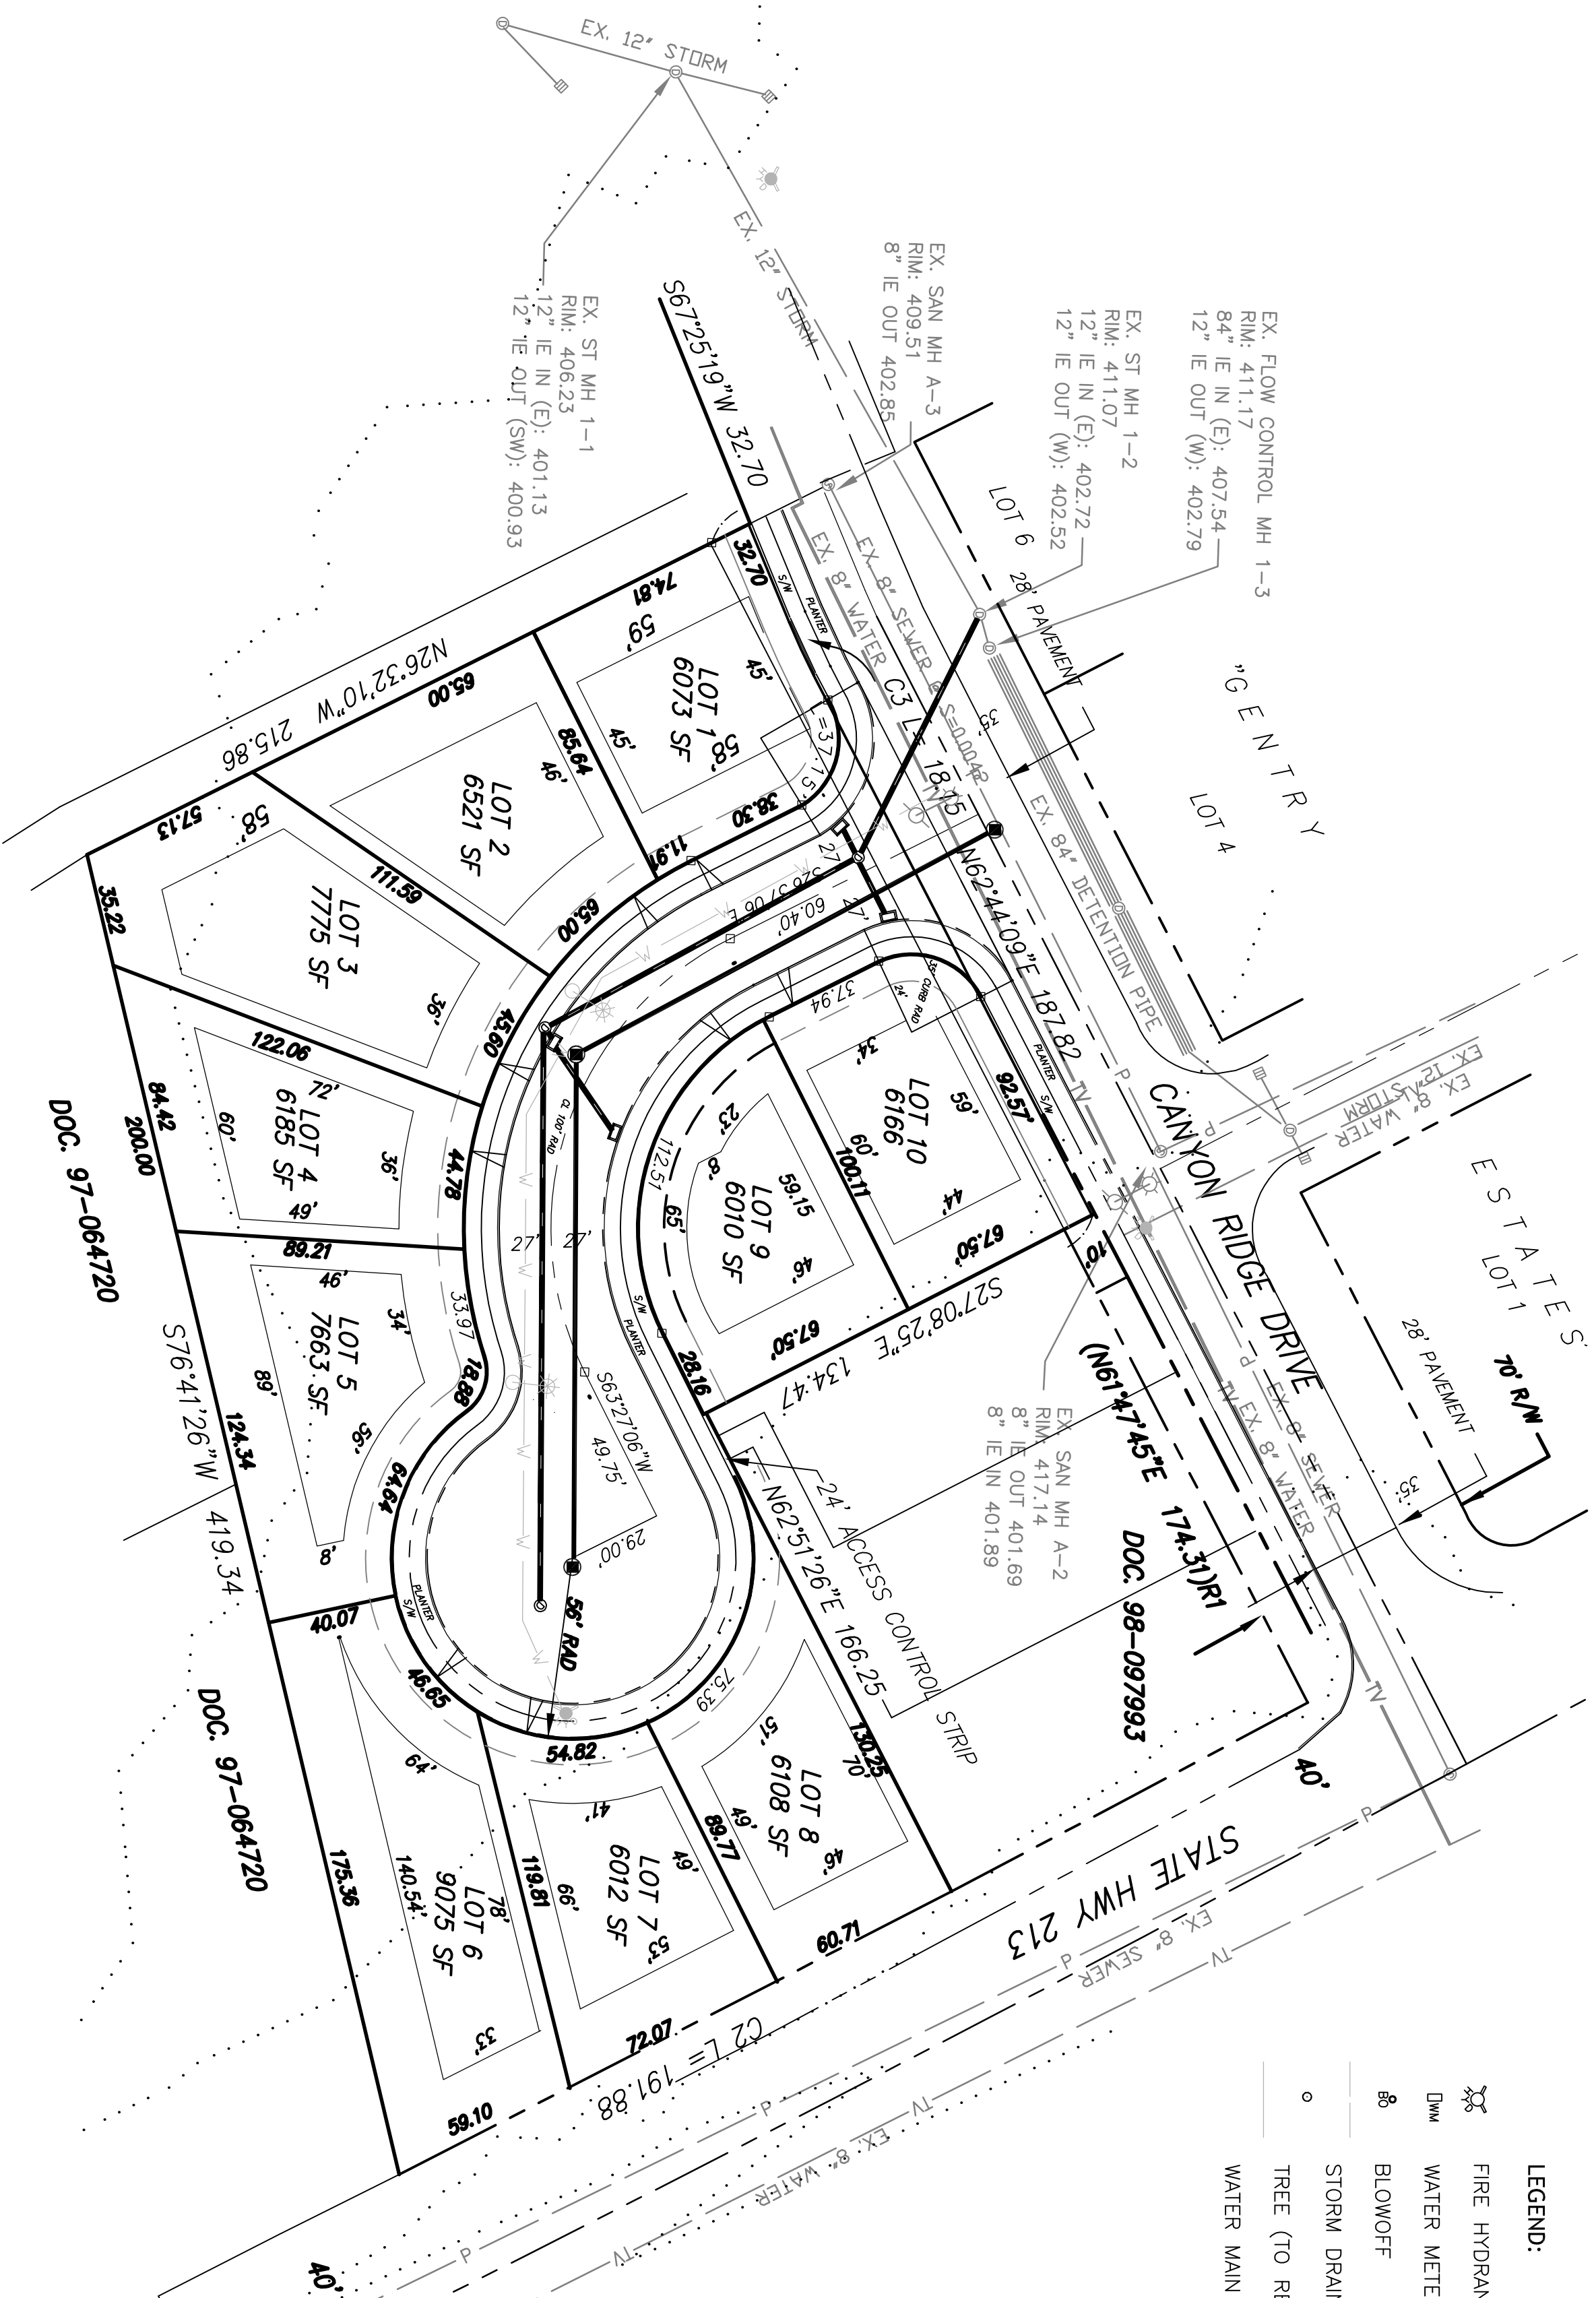

LEGEND:

	FIRE HYDRANT		STORM DRAIN MANHOLE
	WATER METER		CATCH BASIN
	BLOWOFF		SANITARY SEWER LINE
	STORM DRAIN LINE		SANITARY SEWER MANHOLE
	TREE (TO REMAIN)		TREE (TO BE REMOVED)
	WATER MAIN		WATER VALVE
	SILT FENCE		EXISTING LUMINAIRE
	LUMINAIRE		

