


EXHIBIT 4

CITY OF OREGON CITY MEYERS ROAD EXTENSION ALTERNATIVES MeYers Road Typical Section

8/19/2015

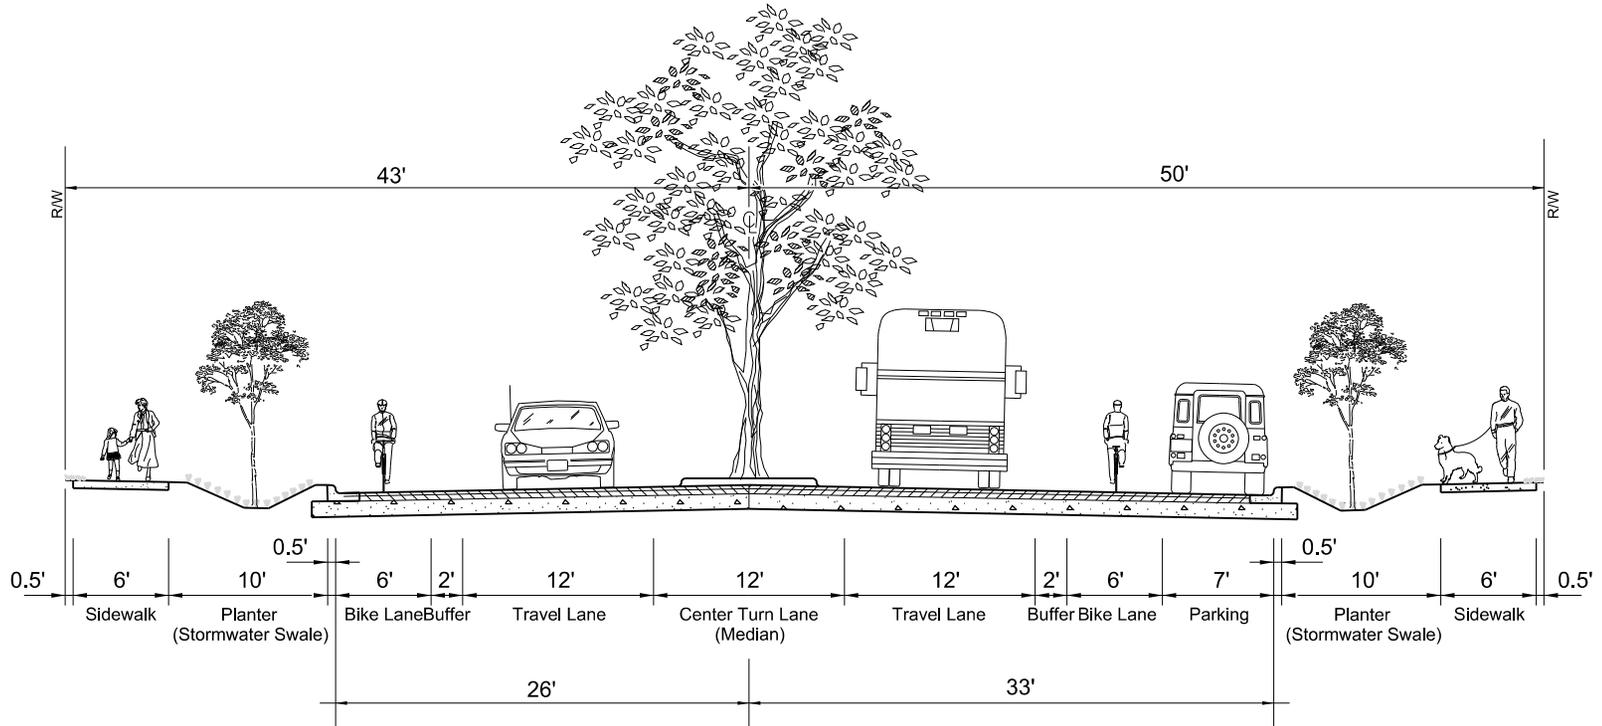

LOOKING EAST - OR 213 to HIGH SCHOOL AVENUE