


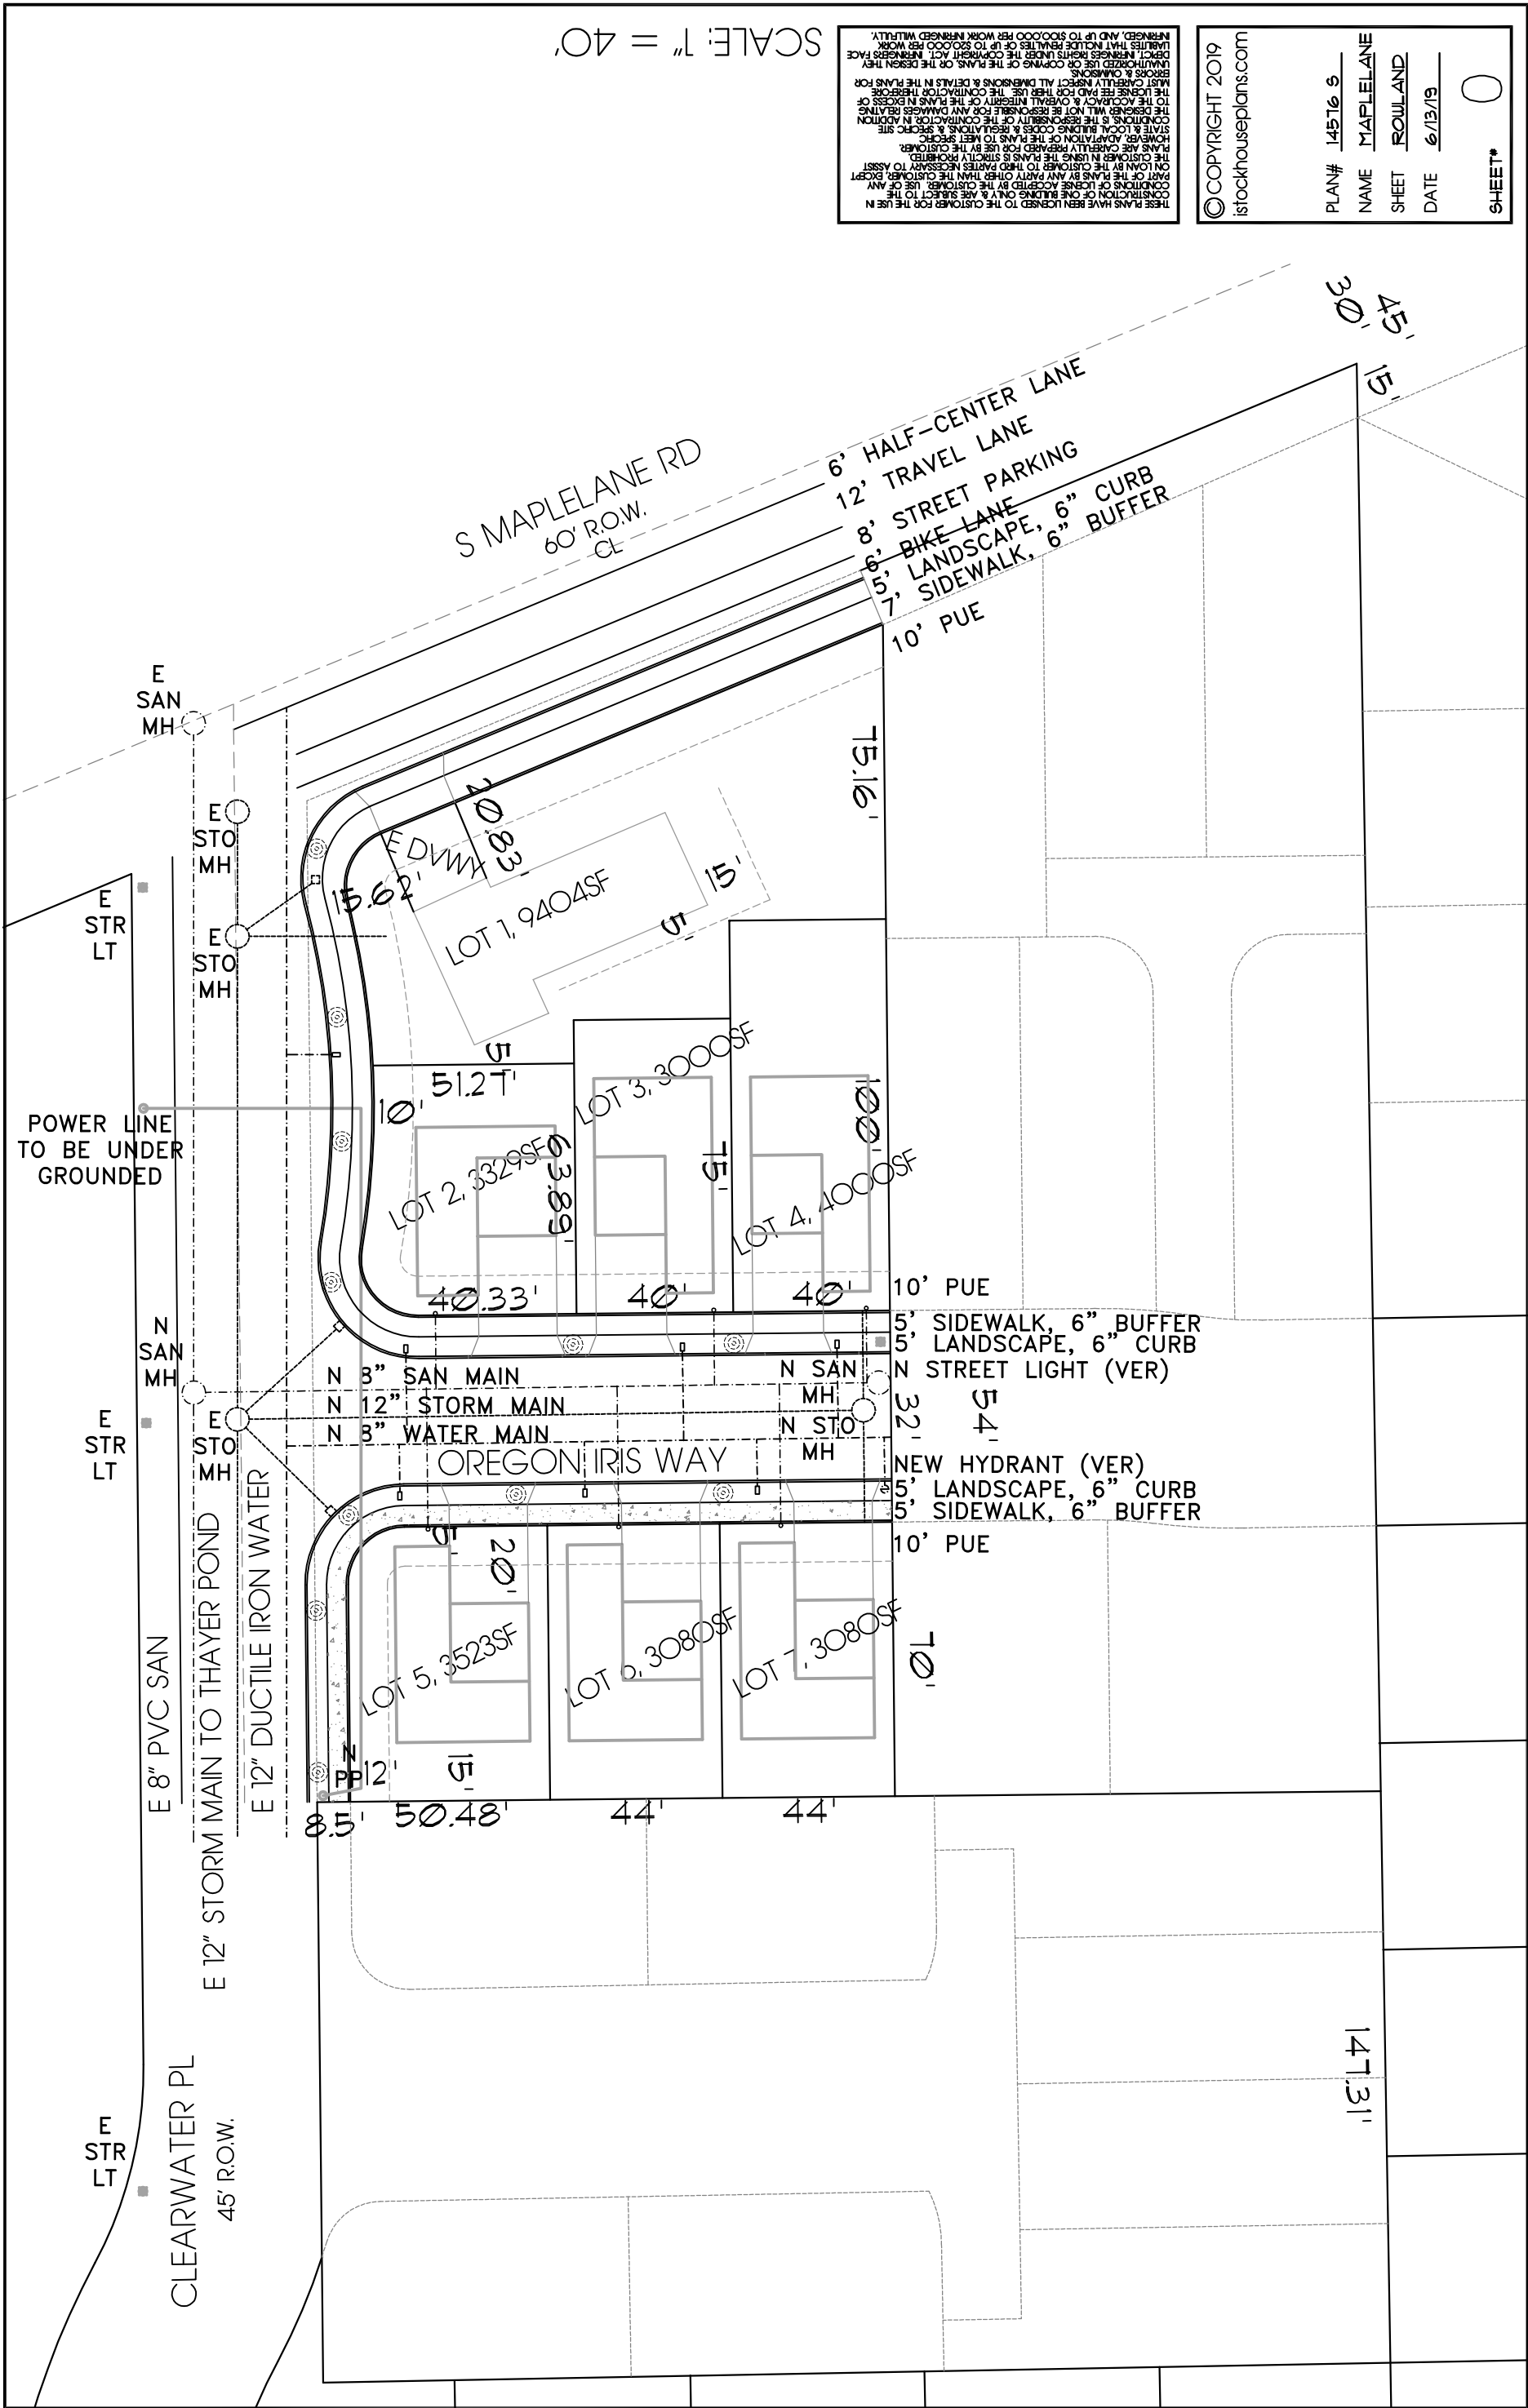

THESE PLANS HAVE BEEN LICENSED TO THE CUSTOMER FOR THE USE IN CONSTRUCTION OF ONE BUILDING ONLY & ARE SUBJECT TO THE CONDITIONS OF LICENSE ACCEPTED BY THE CUSTOMER. EXCEPT PART OF THE PLANS BY ANY PARTY OTHER THAN THE CUSTOMER. USE OF ANY OTHER PART OF THE PLANS WITHOUT THE WRITTEN CONSENT OF THE DESIGNER IS STRICTLY PROHIBITED. THE CUSTOMER IN USING THE PLANS IS STRICTLY PROHIBITED FROM LOANING OR REPRODUCING THE PLANS TO ANY OTHER PARTY. THE PLANS ARE CAREFULLY PREPARED FOR USE BY THE CUSTOMER. HOMEOWNERS ARE RESPONSIBLE FOR OBTAINING ALL NECESSARY PERMITS FROM THE APPROPRIATE AGENCIES. THE DESIGNER WILL NOT BE RESPONSIBLE FOR ANY DAMAGES RELATING TO THE ACCURACY & OVERALL INTEGRITY OF THE PLANS IN EXCESS OF THE LICENSE FEE PAID FOR THEIR USE. THE CONTRACTOR THEREFORE MUST CAREFULLY INSPECT ALL DIMENSIONS & DETAILS IN THE PLANS FOR UNAUTHORIZED USE OR COPYING OF THE PLANS, OR THE DESIGN THEY INFRINGE. RIGHTS UNDER THE COPYRIGHT ACT. INFRINGERS FACE DAMAGES THAT INCLUDE PENALTIES OF UP TO \$50,000 PER WORK INFRINGED, AND UP TO \$100,000 PER WORK INFRINGED WILLFULLY.

© COPYRIGHT 2019
istockhouseplans.com

PLAN#	14516 S
NAME	MAPLELANE
SHEET	ROWLAND
DATE	6/13/19
SHEET#	0