


CITY OF OREGON CITY
MEYERS ROAD EXTENSION ALTERNATIVES
Meyers Road Typical Section
8/19/2015

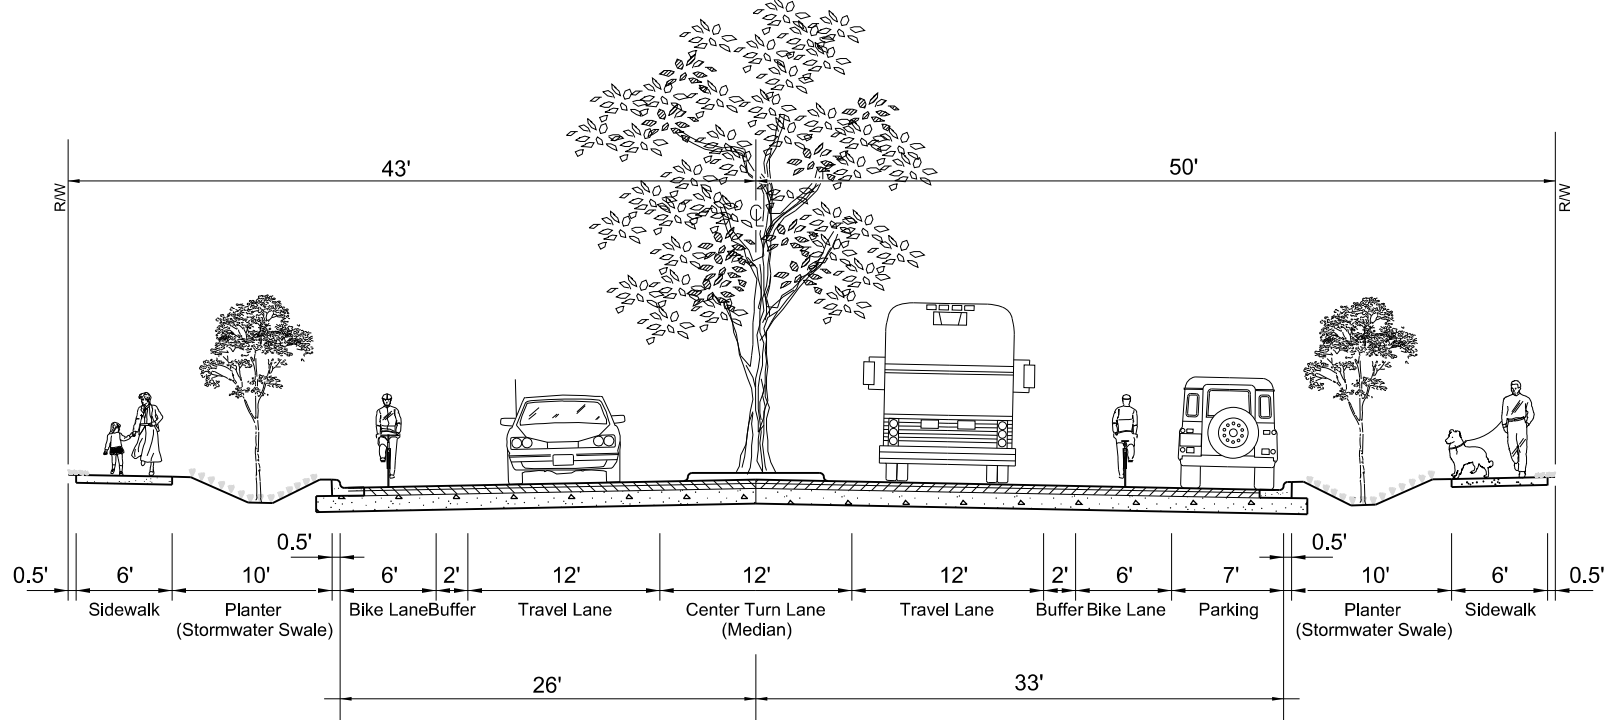

LOOKING EAST - OR 213 to HIGH SCHOOL AVENUE