


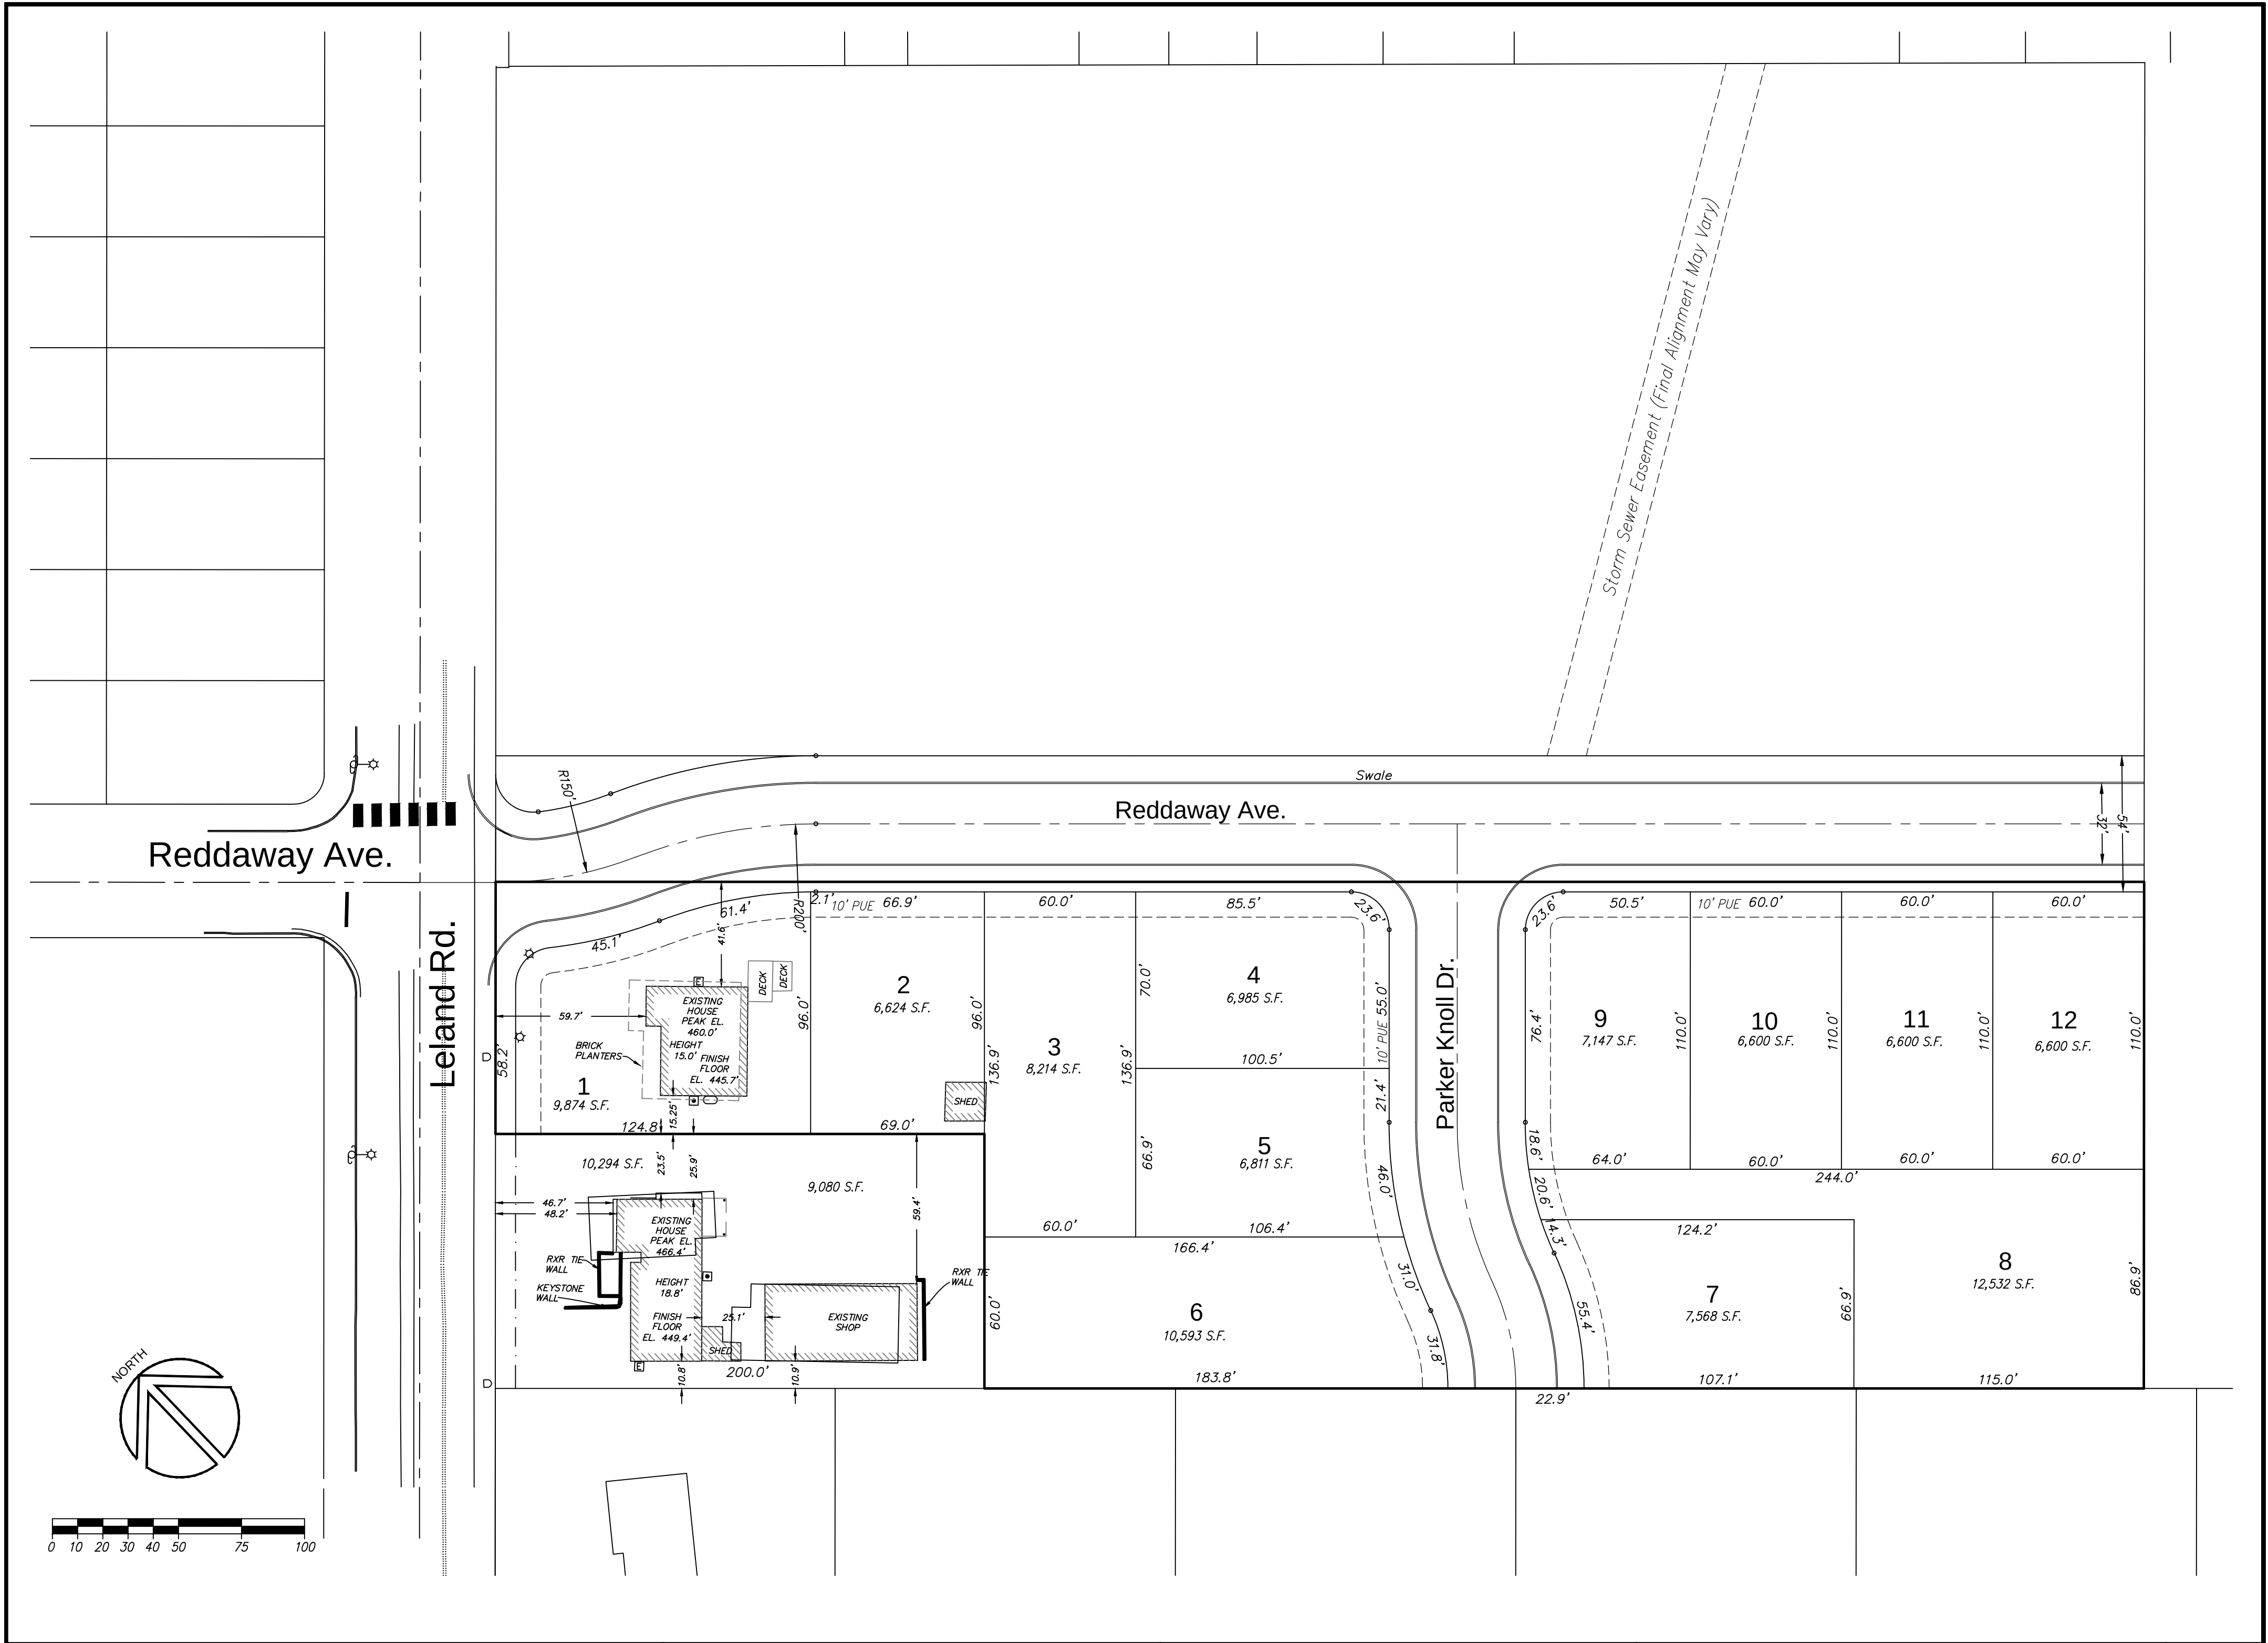

DESIGNED: REG			
DRAWN: REG			
SCALE: 1" = 40'			
DATE: May 2016			
FILE: 14-ICN-103	DATE	NO.	REVISION

Richard E. Givens, Planning Consultant
18680 Sunblaze Dr.
Oregon City, OR 97045
PH: (503) 479-0097

APPLICANT: Icon Construction & Development, LLC
1980 Willamette Falls Drive, Suite 200
West Linn, OR 97068
PH: (503) 657-0406

Parker Knoll
Preliminary Plan

SHEET:
1/1