


Oregon City GIS Map

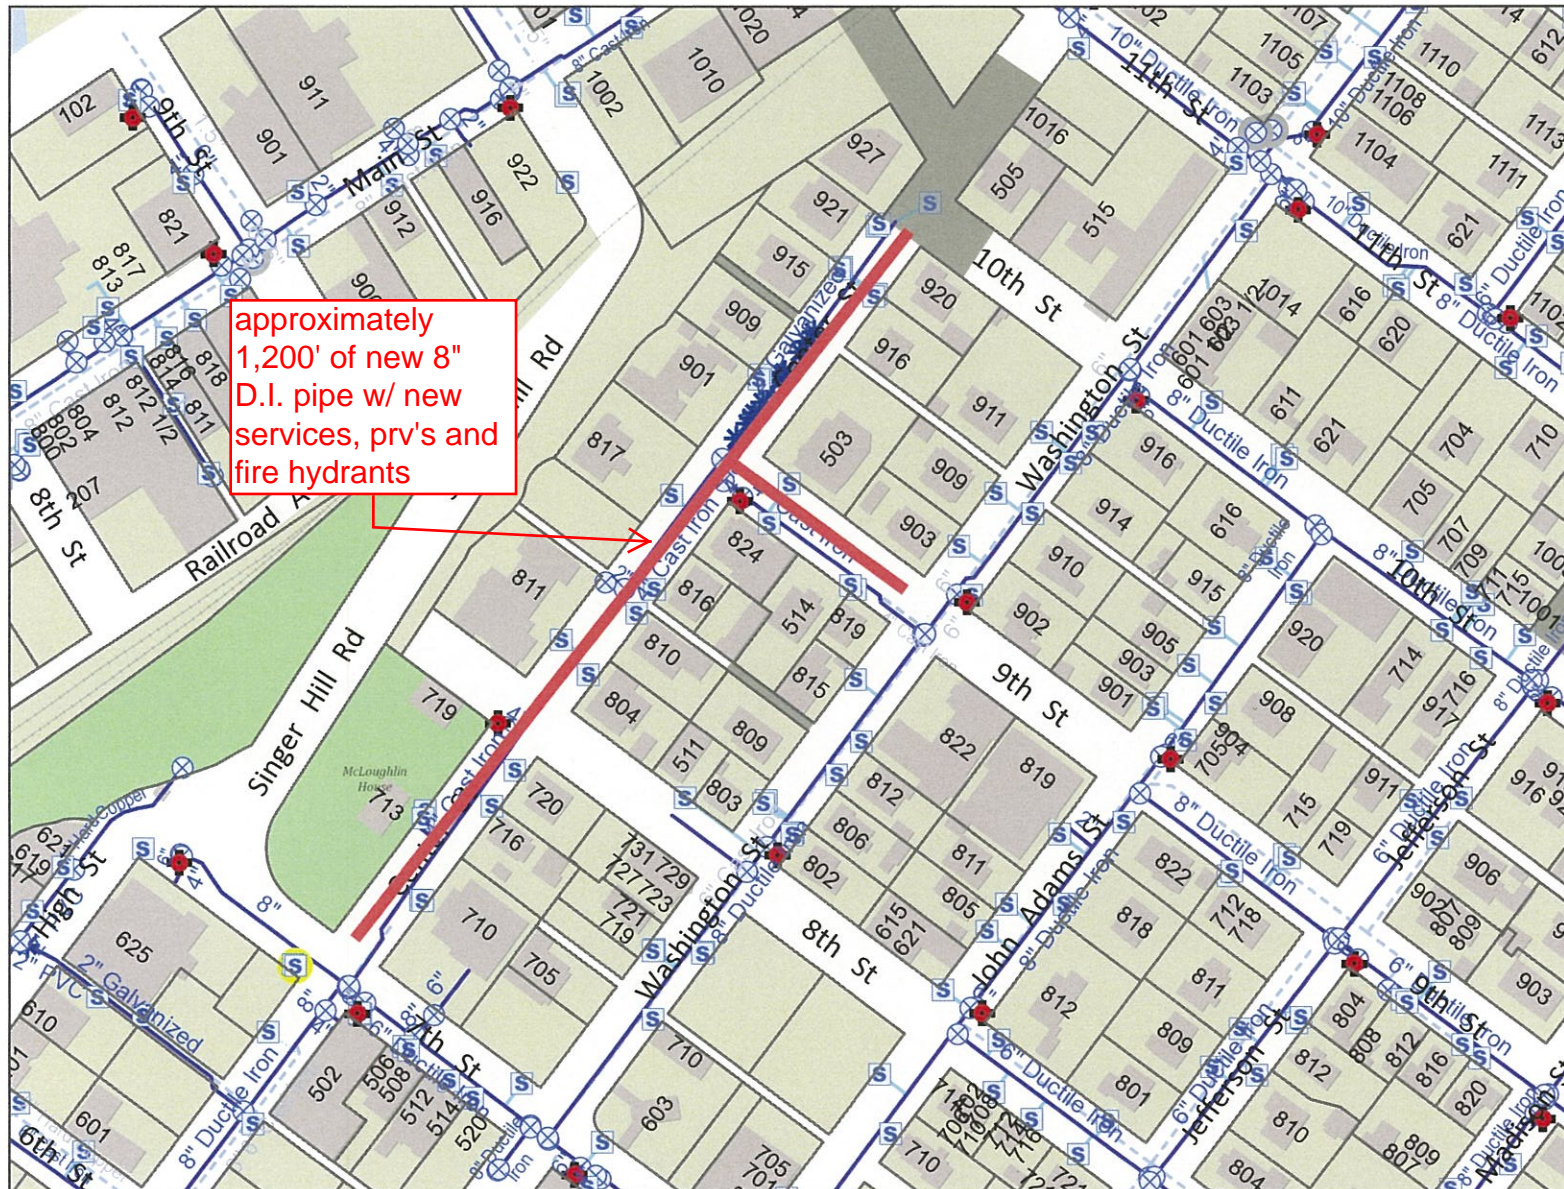

approximately
1,200' of new 8"
D.I. pipe w/ new
services, prv's and
fire hydrants

Legend

- Taxlots
- Taxlots (Outside UGB)
- Unimproved ROW
- Water Hydrants
 - (Other owner)
 - OC
 - CRWD
 - Private
- Water Service Meters
 - (Other owner or Type not defined)
 - OC
 - CRWD
- Water Master Meters
 - (Other owner)
 - OC
- Water Irrigation Meters
 - (Other owner)
 - OC
- CRWD

Notes

New 8" D.I. waterline w/ new services, individual prv's and new fire hydrants



The City of Oregon City makes no representations, express or implied, as to the accuracy, completeness and timeliness of the information displayed. This map is not suitable for legal, engineering, surveying or navigation purposes. Notification of any errors is appreciated.

Map created 1/2/2018



0 200 400 Feet

1: 2,400

Center Street Waterline Replacement

City of Oregon City
PO Box 3040
625 Center St
Oregon City
OR 97045
(503) 657-0891
www.oregocity.org




Oregon City GIS Map



Legend	
	Taxlots
	Taxlots (Outside UGB)
	Unimproved ROW
Water Hydrants	
	(Other owner)
	OC
	CRWD
	Private
Water Service Meters	
	(Other owner or Type not defined)
	OC
	CRWD
Water Master Meters	
	(Other owner)
	OC
Water Irrigation Meters	
	(Other owner)
	OC
	CRWD

Notes

New 6" D.I. waterline w/ new service.

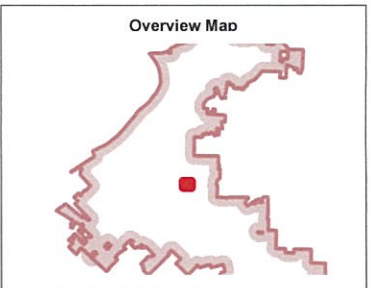

The City of Oregon City makes no representations, express or implied, as to the accuracy, completeness and timeliness of the information displayed. This map is not suitable for legal, engineering, surveying or navigation purposes. Notification of any errors is appreciated.

Map created 1/2/2018



0 100 200 Feet


1: 1,200

Warner Street Waterline Replacement

City of Oregon City
PO Box 3040
625 Center St
Oregon City
OR 97045
(503) 657-0891
www.orcity.org



Oregon City GIS Map

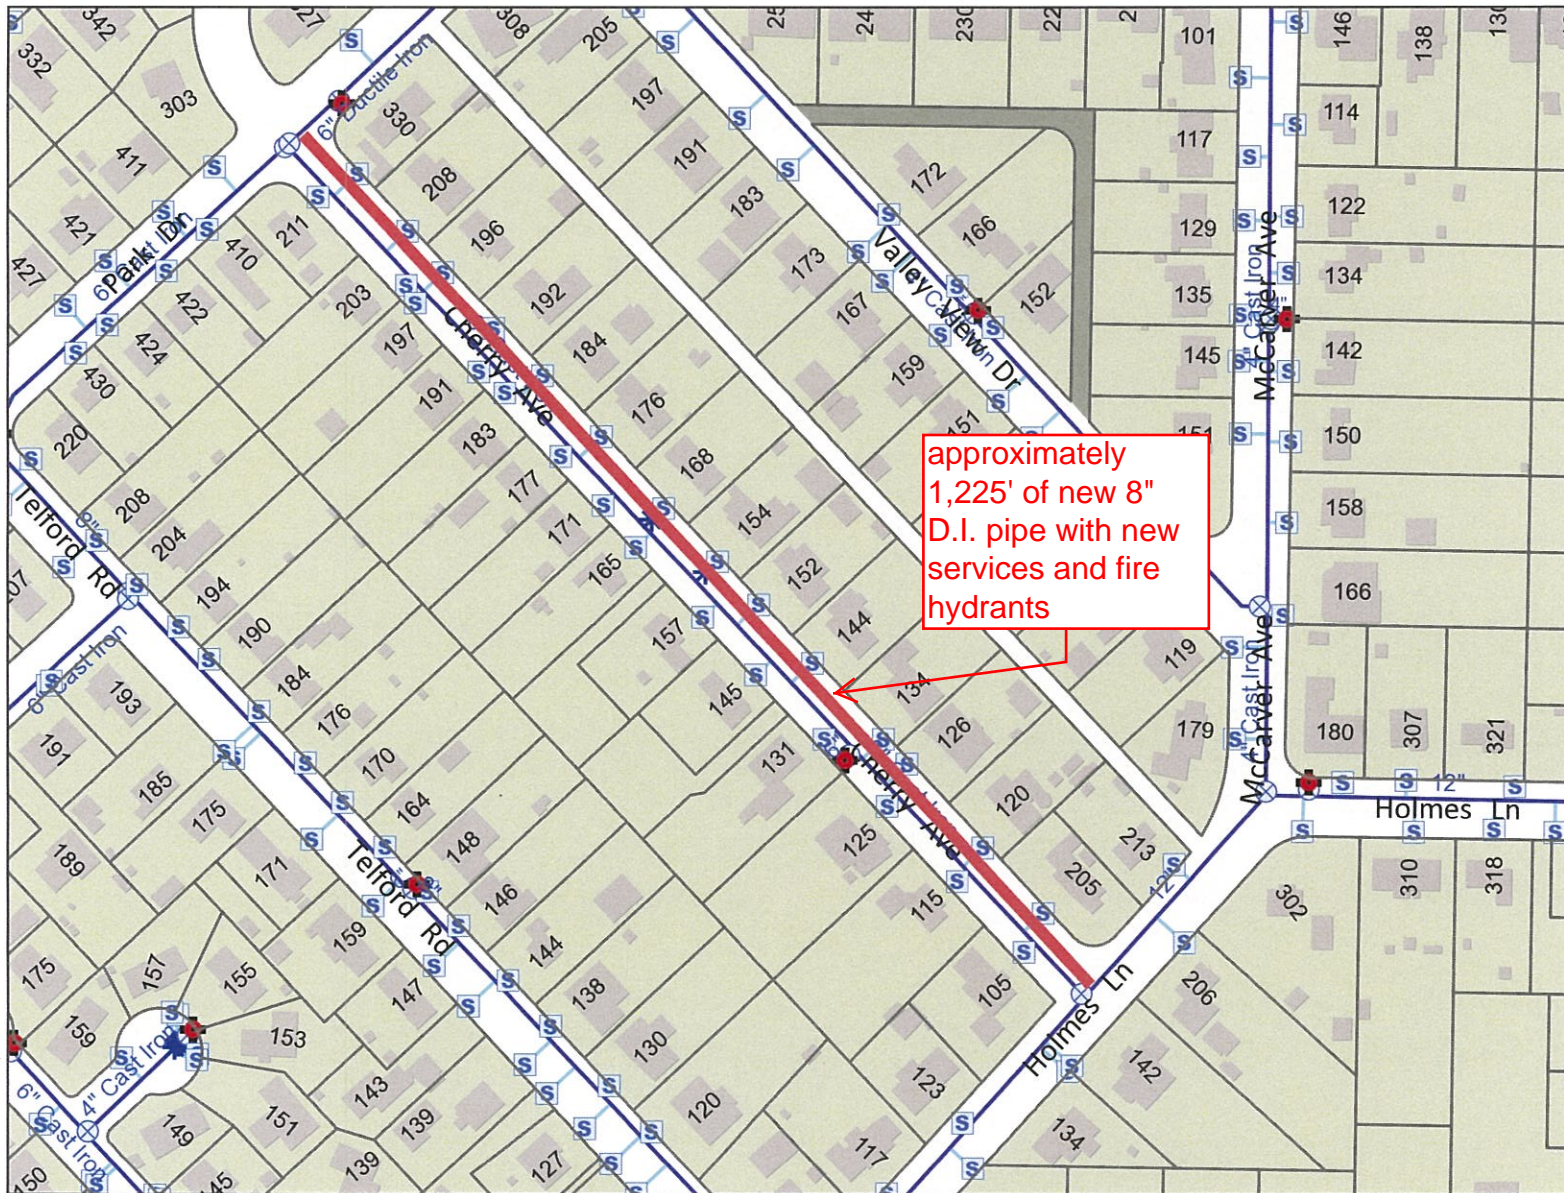

Legend

- Taxlots
- Taxlots (Outside UGB)
- Unimproved ROW
- Water Hydrants
 - (Other owner)
 - OC
 - CRWD
 - Private
- Water Service Meters
 - (Other owner or Type not defined)
 - OC
 - CRWD
- Water Master Meters
 - (Other owner)
 - OC
- Water Irrigation Meters
 - (Other owner)
 - OC
- CRWD

Notes

New 8" D.I. waterline w/ new service's and fire hydrants



The City of Oregon City makes no representations, express or implied, as to the accuracy, completeness and timeliness of the information displayed. This map is not suitable for legal, engineering, surveying or navigation purposes. Notification of any errors is appreciated.

Map created 1/2/2018



0 200 400 Feet

1: 2,400

Cherry Ave Waterline Replacement

City of Oregon City
PO Box 3040
625 Center St
Oregon City
OR 97045
(503) 657-0891
www.orcity.org

