
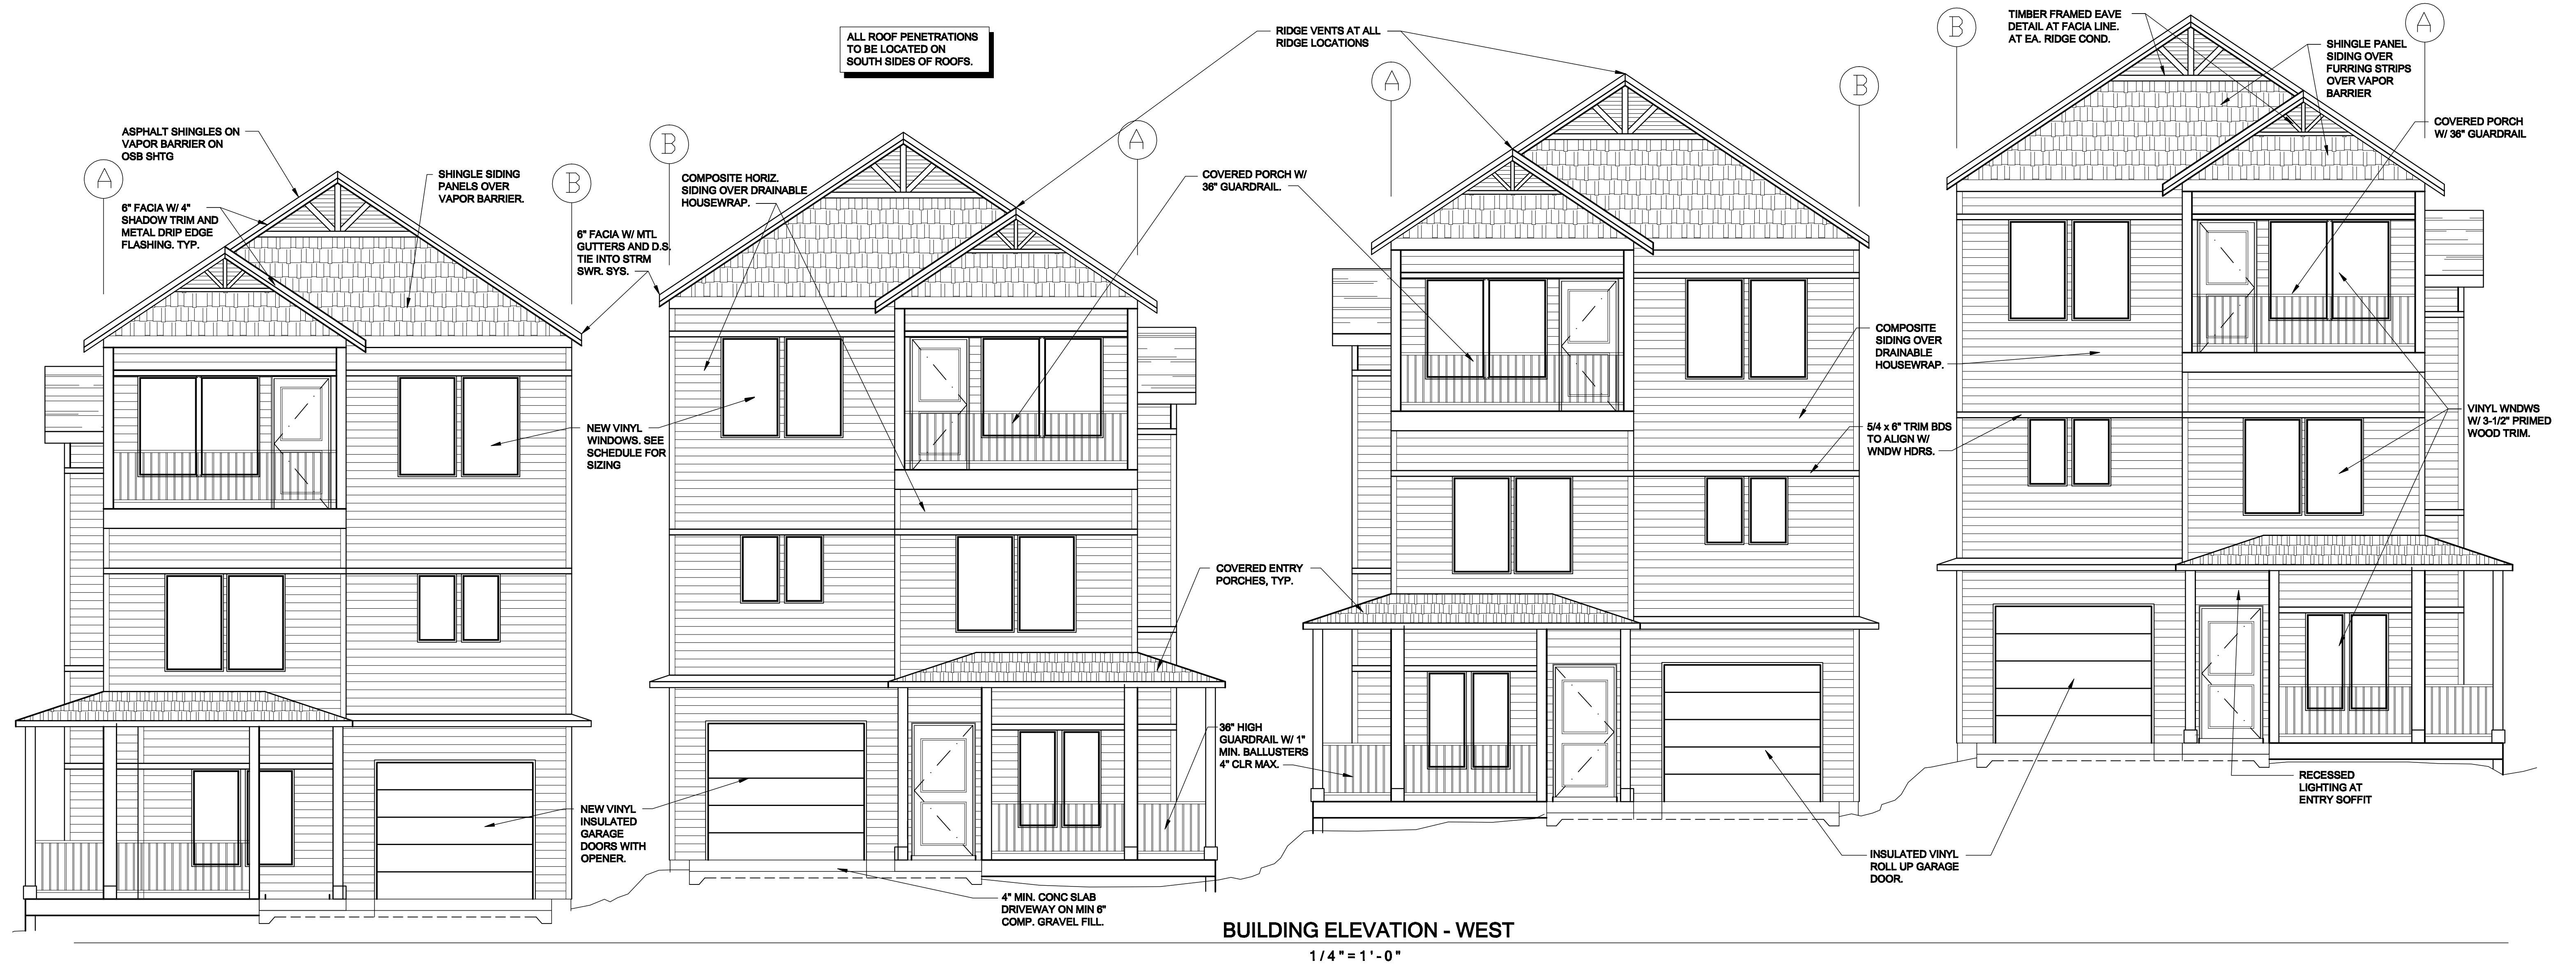


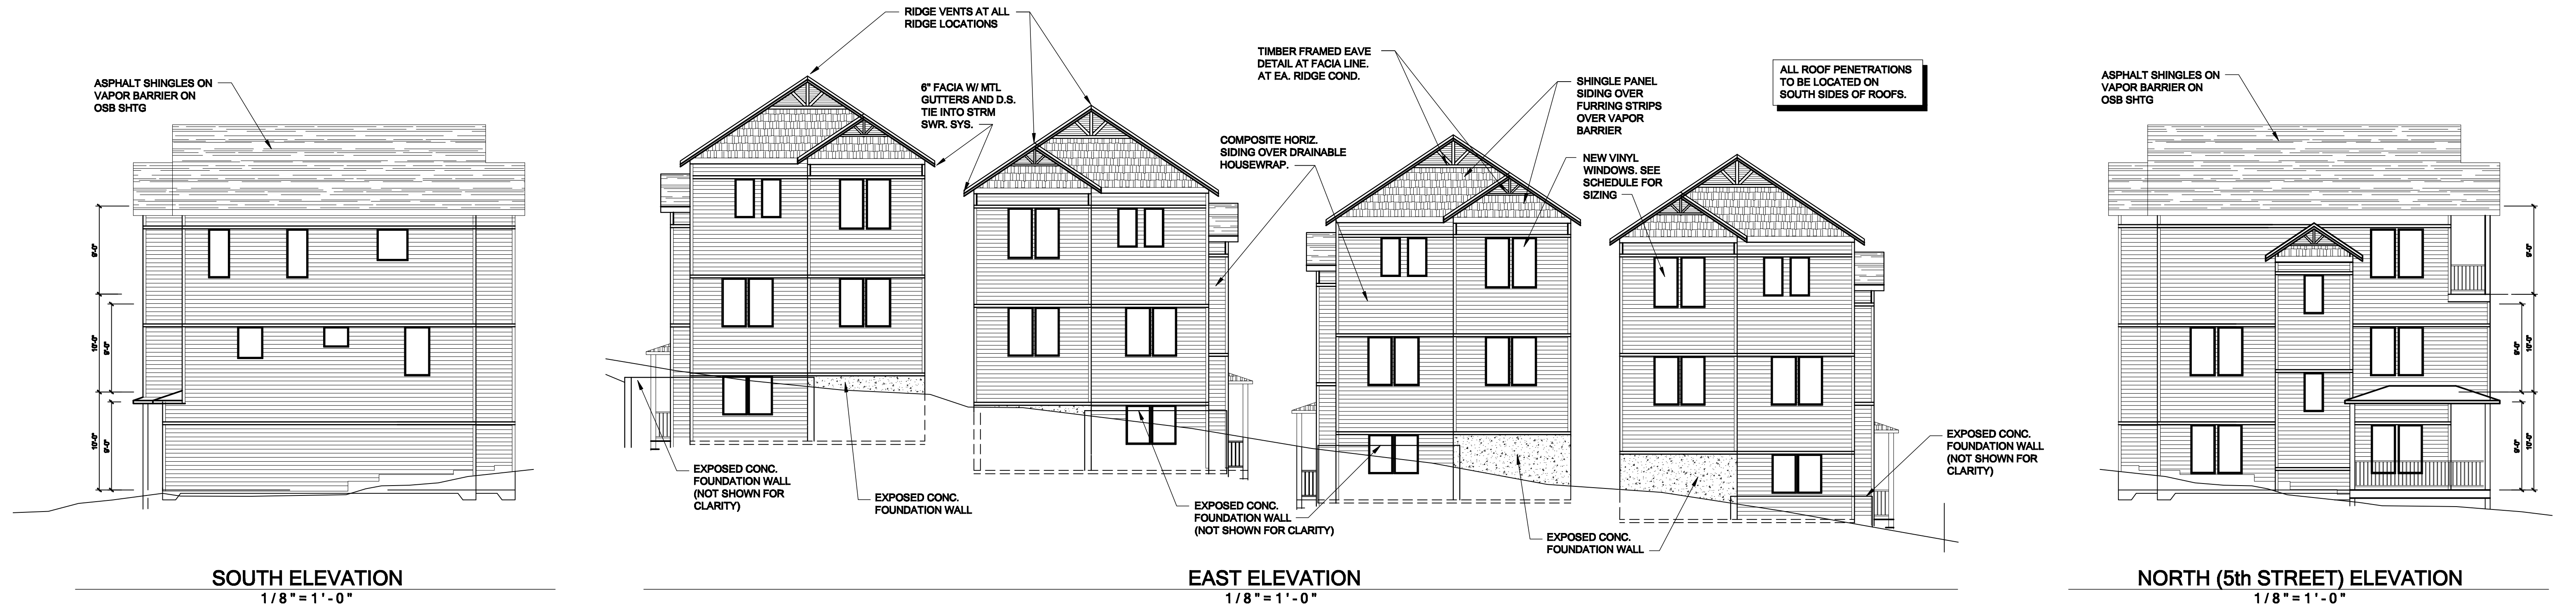

OWNER: TERESA YIP
5834 SW HAMILTON ST.
PORTLAND, OR 97221

RIVERVIEW TOWNHOUSES

1020 S. 5th STREET
OREGON CITY, OR 97045

JOHN W. FINKLEA, ARCHITECT
104 1st. Ste. #6
SILVERTON, OR 97381