



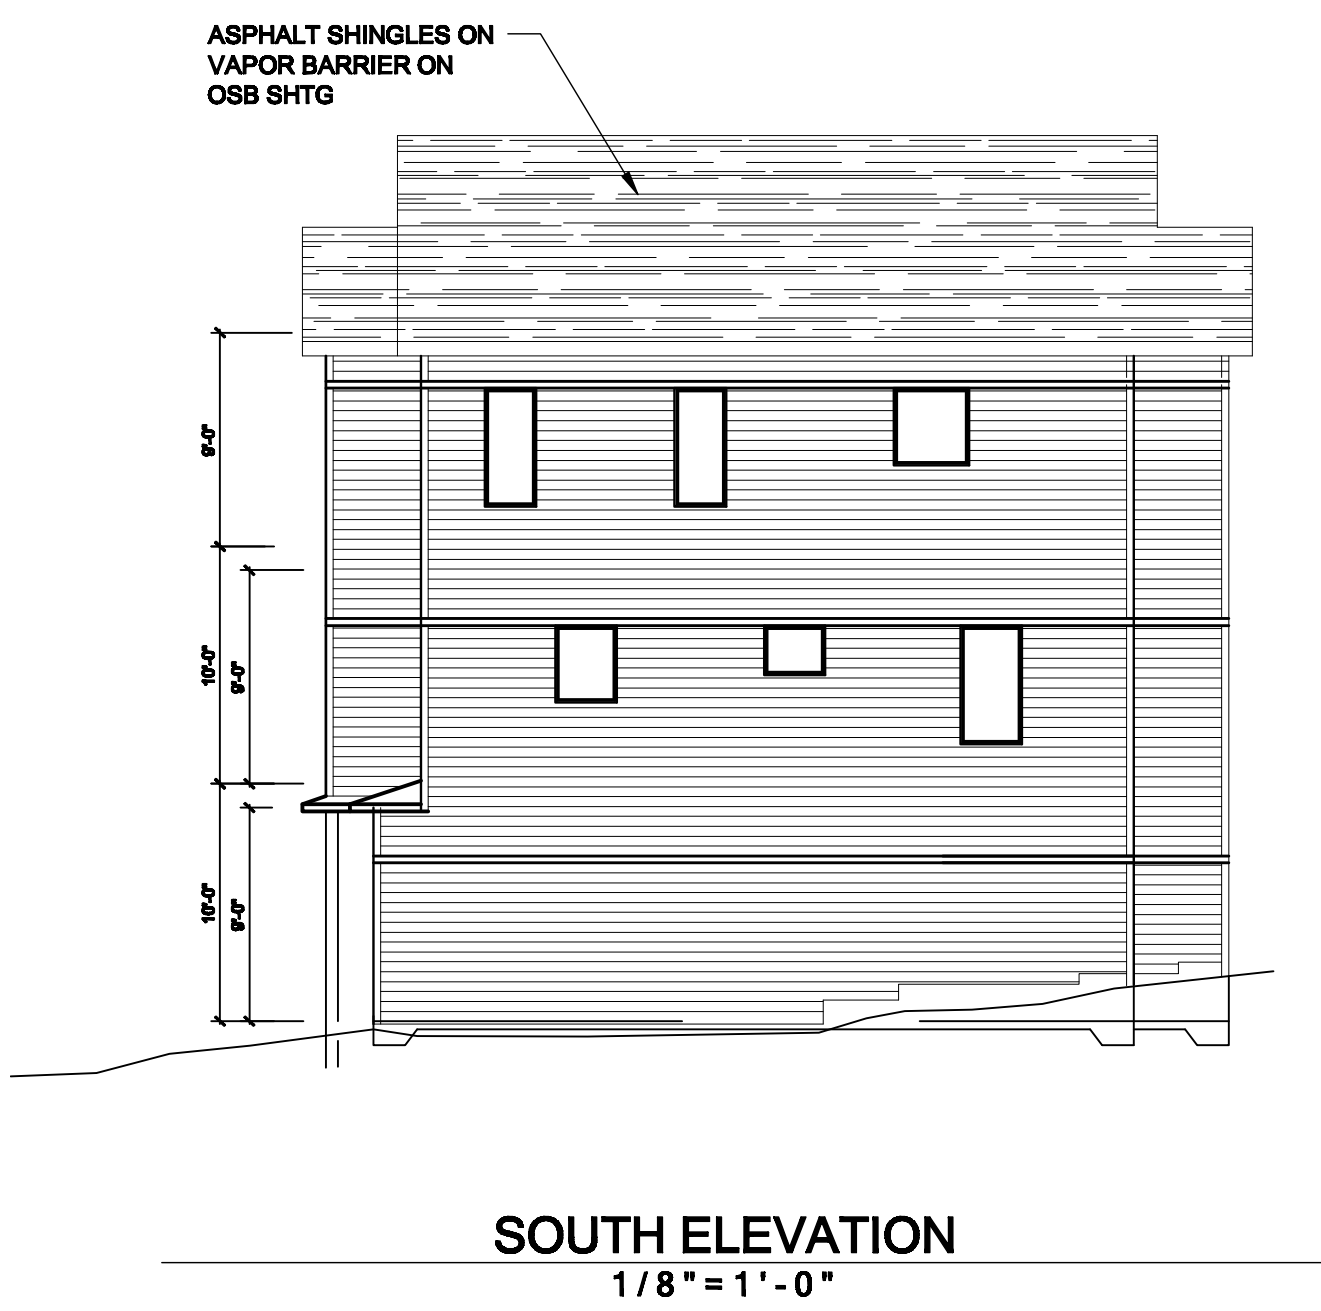

RIVERVIEW TOWNHOUSES		
OWNER: TERESA YIP 5834 SW HAMILTON ST. PORTLAND, OR 97221	1020 S. 5th STREET OREGON CITY, OR 97045	JOHN W. FINKLEA, ARCHITECT 104 1st. Ste. #6 SILVERTON, OR 97381

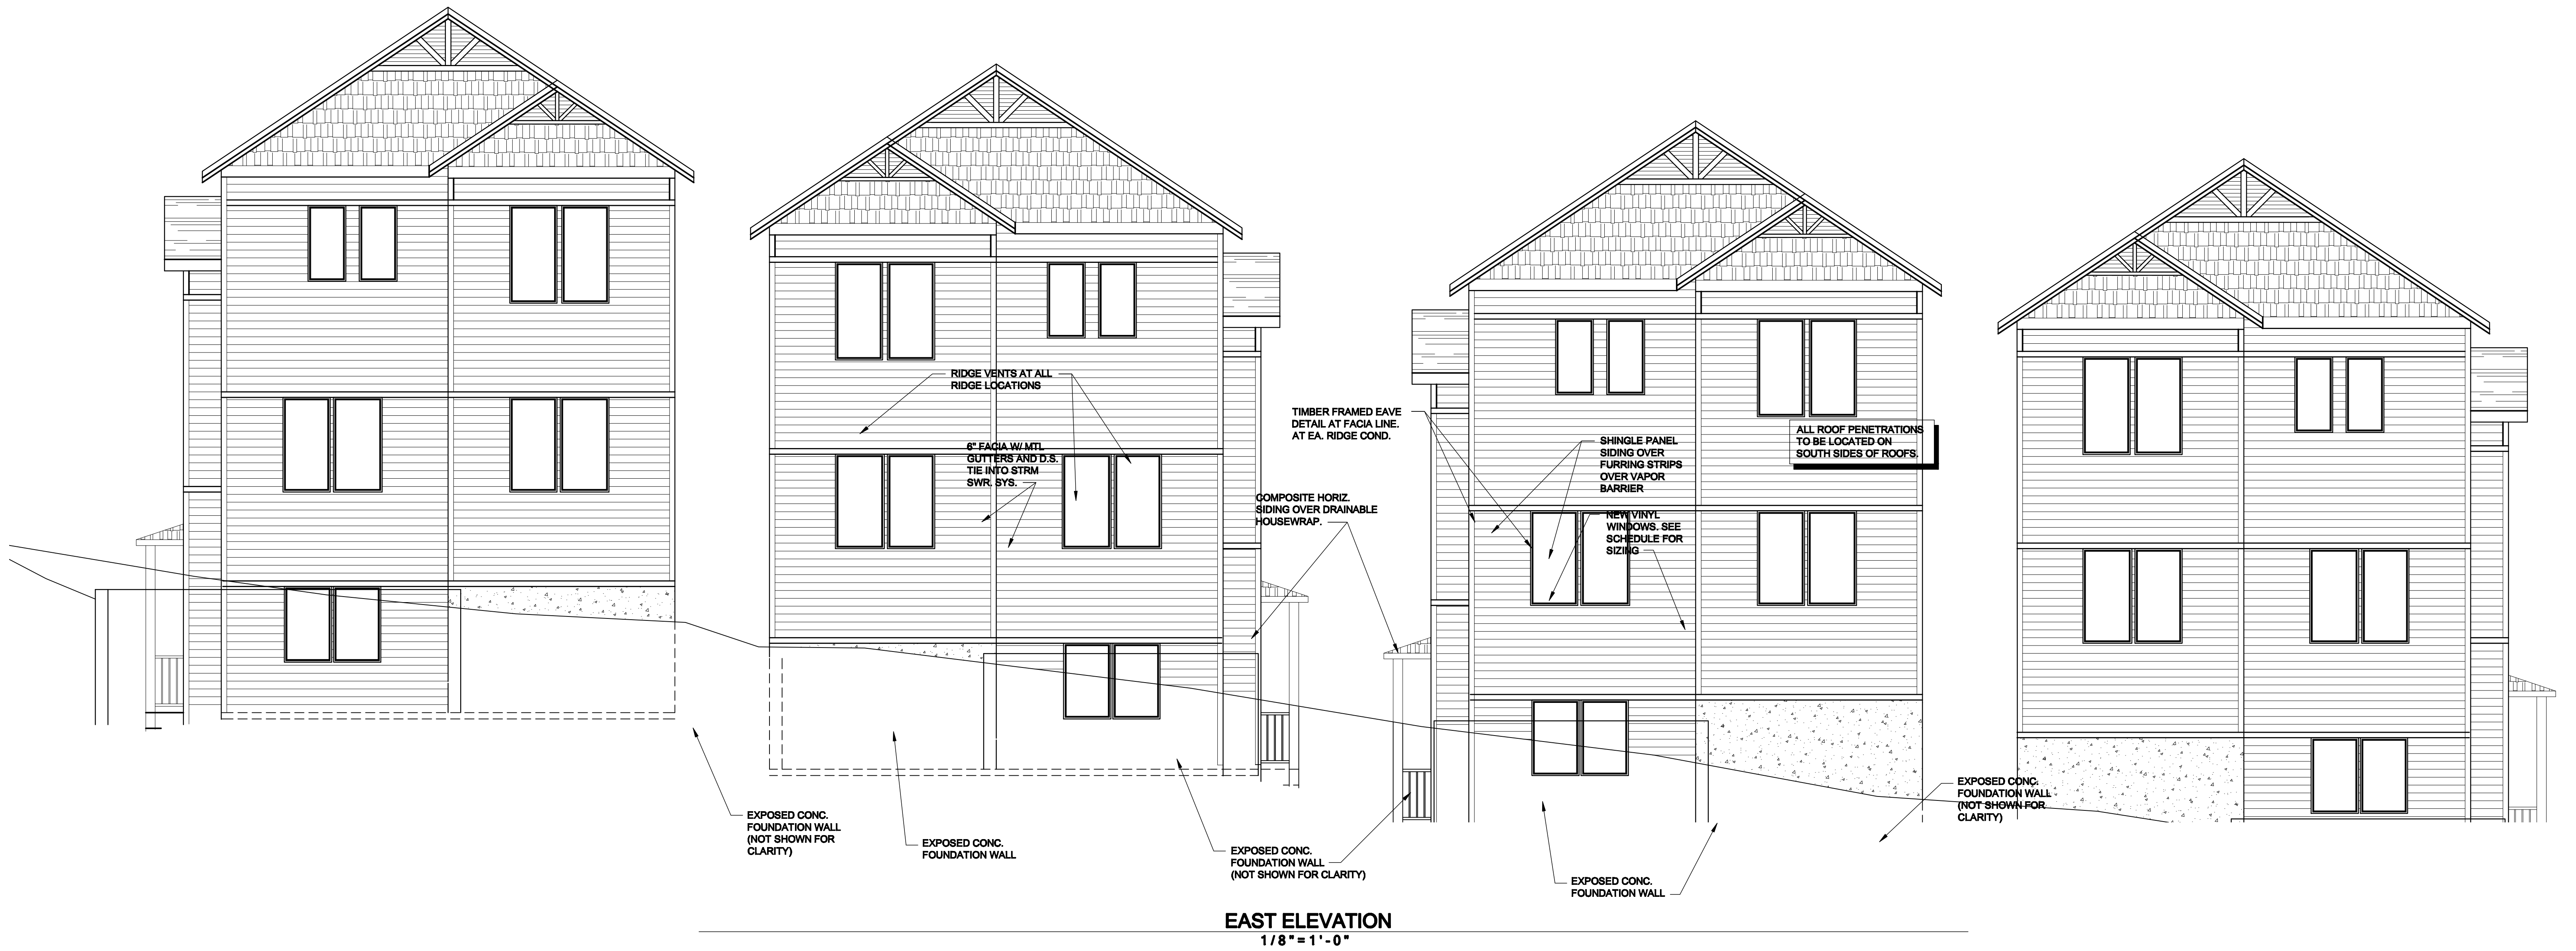