
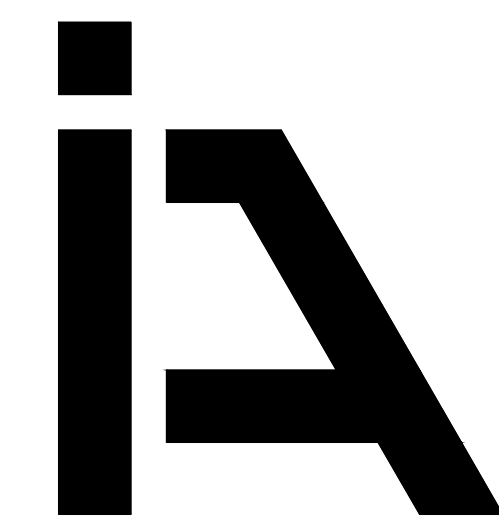


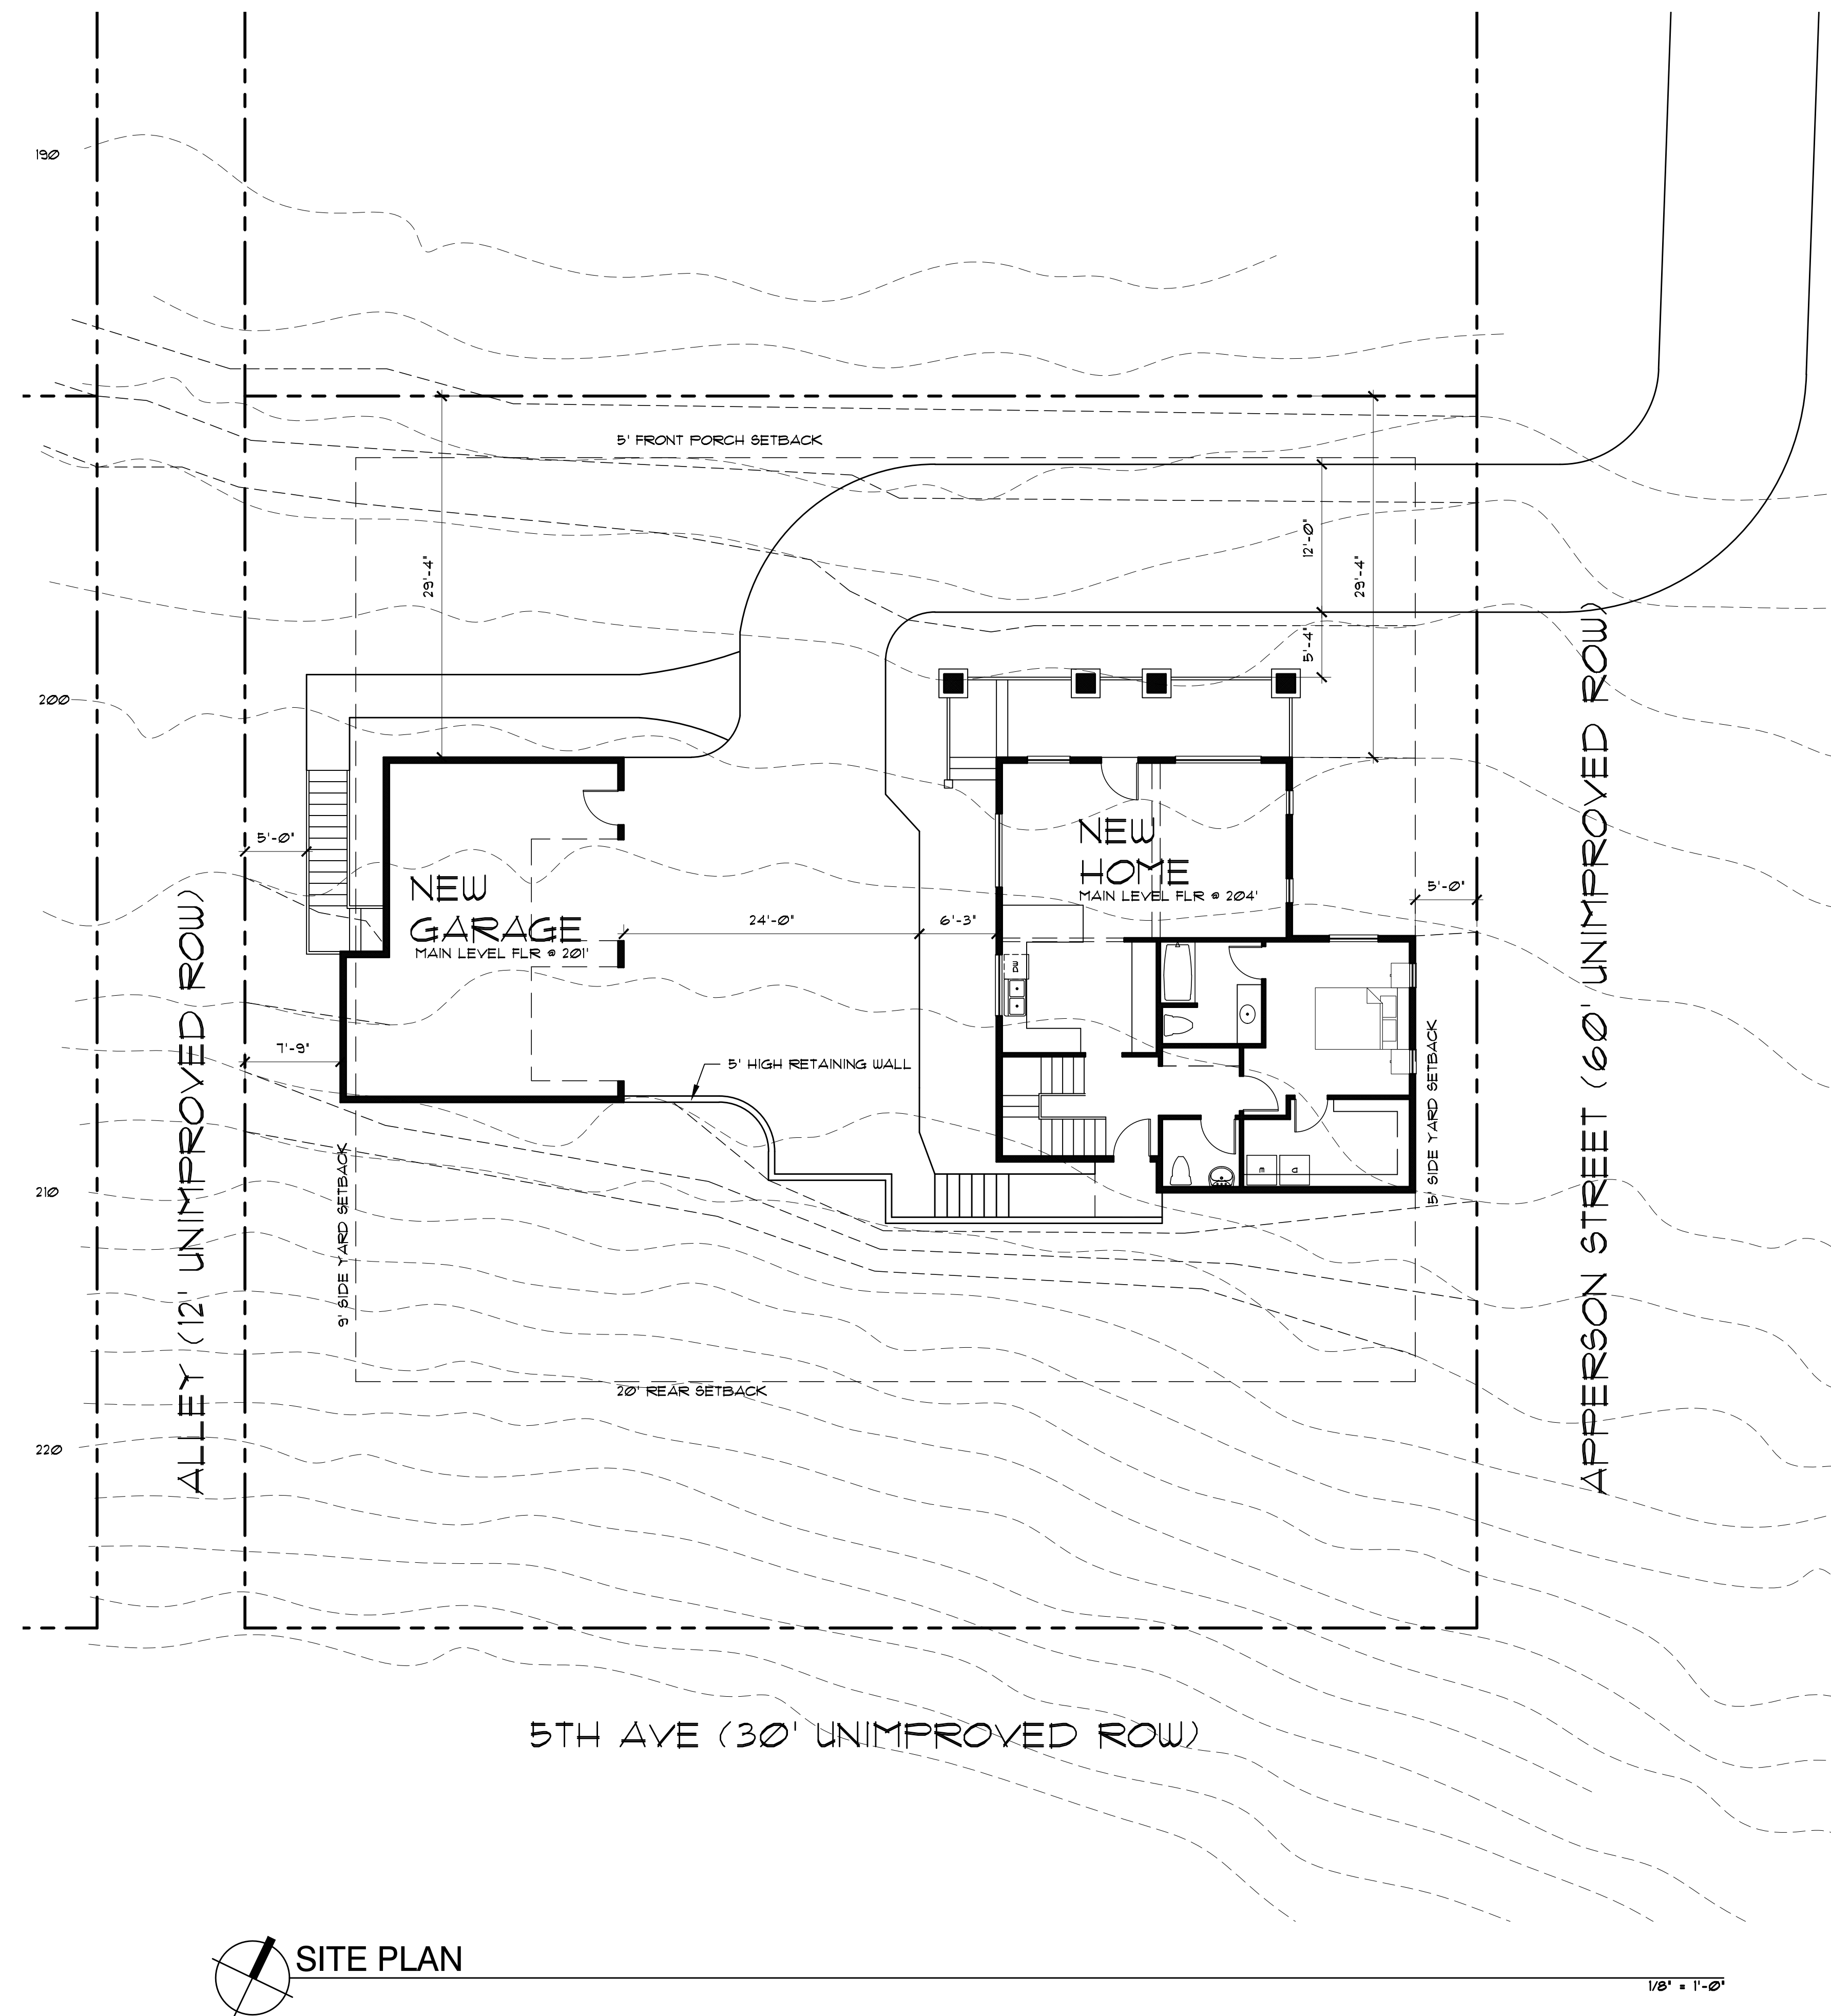

**ISELIN
ARCHITECTS
P.C.**

1307 Seventh Street
Oregon City, OR 97045
503-656-1942 ph
503-656-0658 fax
www.iselinarchitects.com

• NOT FOR •
PRELIMINARY
CONSTRUCTION

New Home and Detached Garage/ADU for
Karen and Morris Schademan


5th Ave and Apperson St
Oregon City, OR 97045

PROJ. NO. : 1773
FILE : X-XX
DATE : XX/XX/XX


SHEET #

A1.0


SITE PLAN

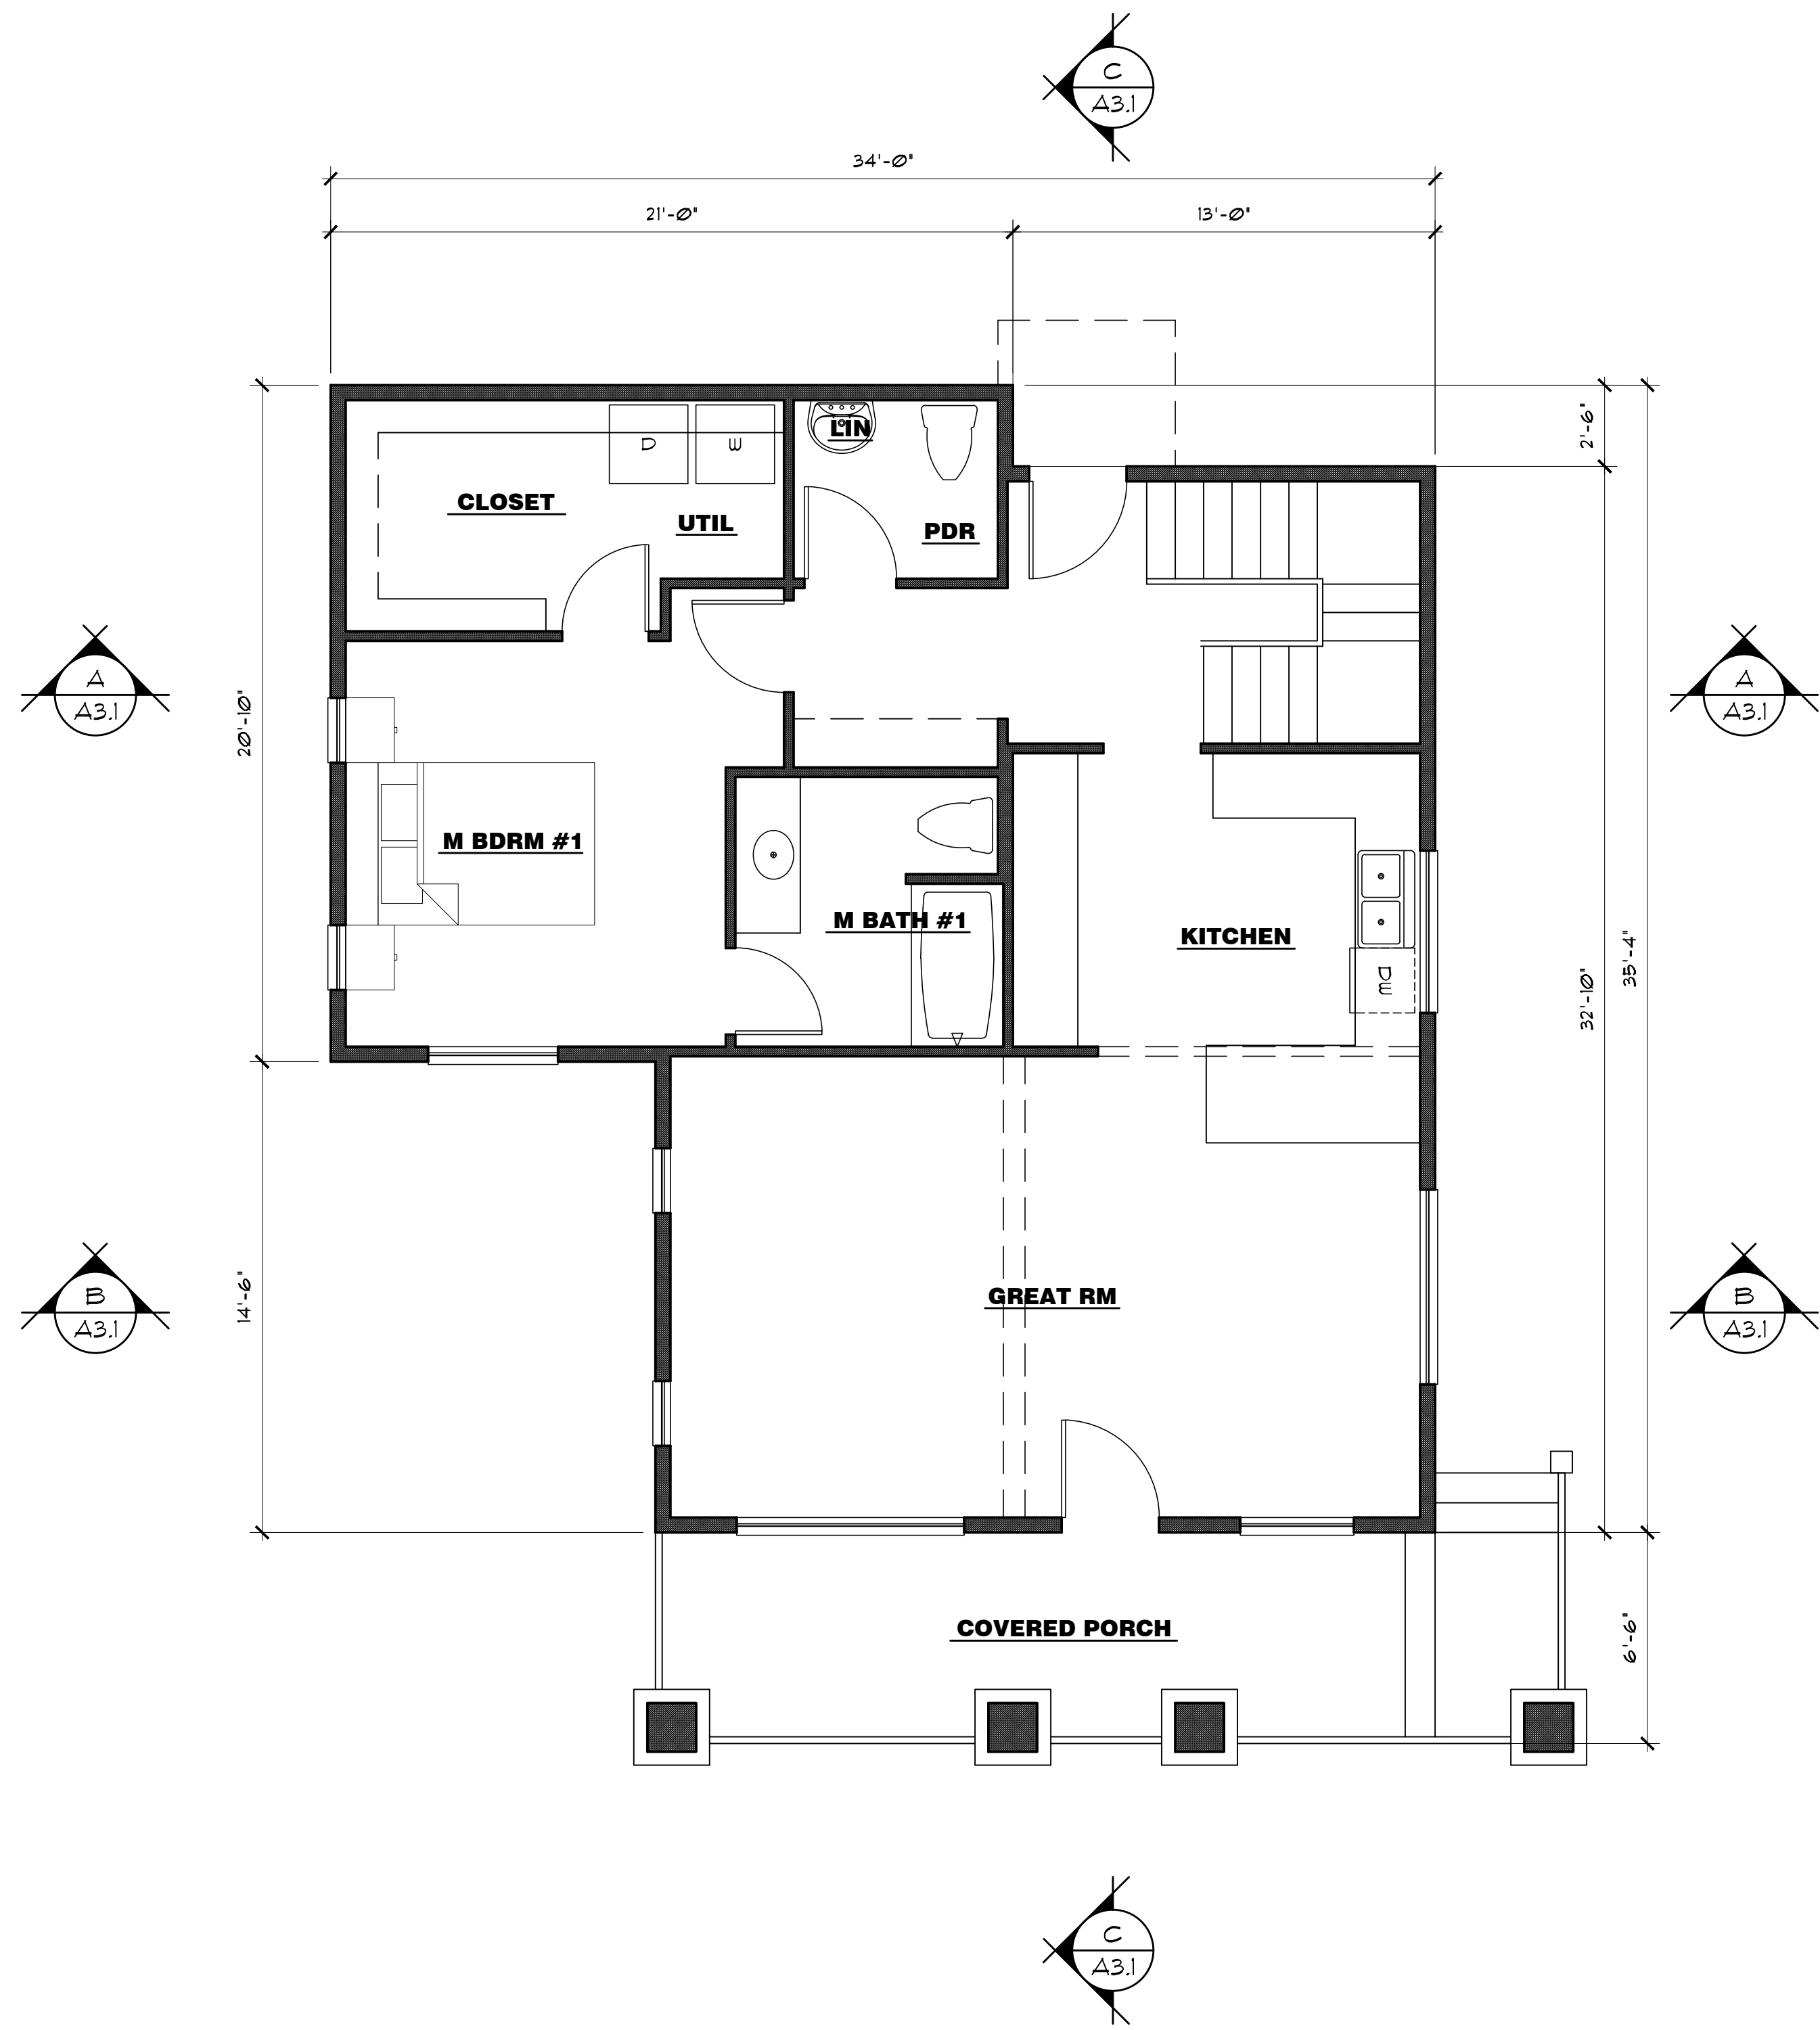

MAIN LEVEL FLOOR PLAN
1/24 S.F. 1/4" = 1'-0"

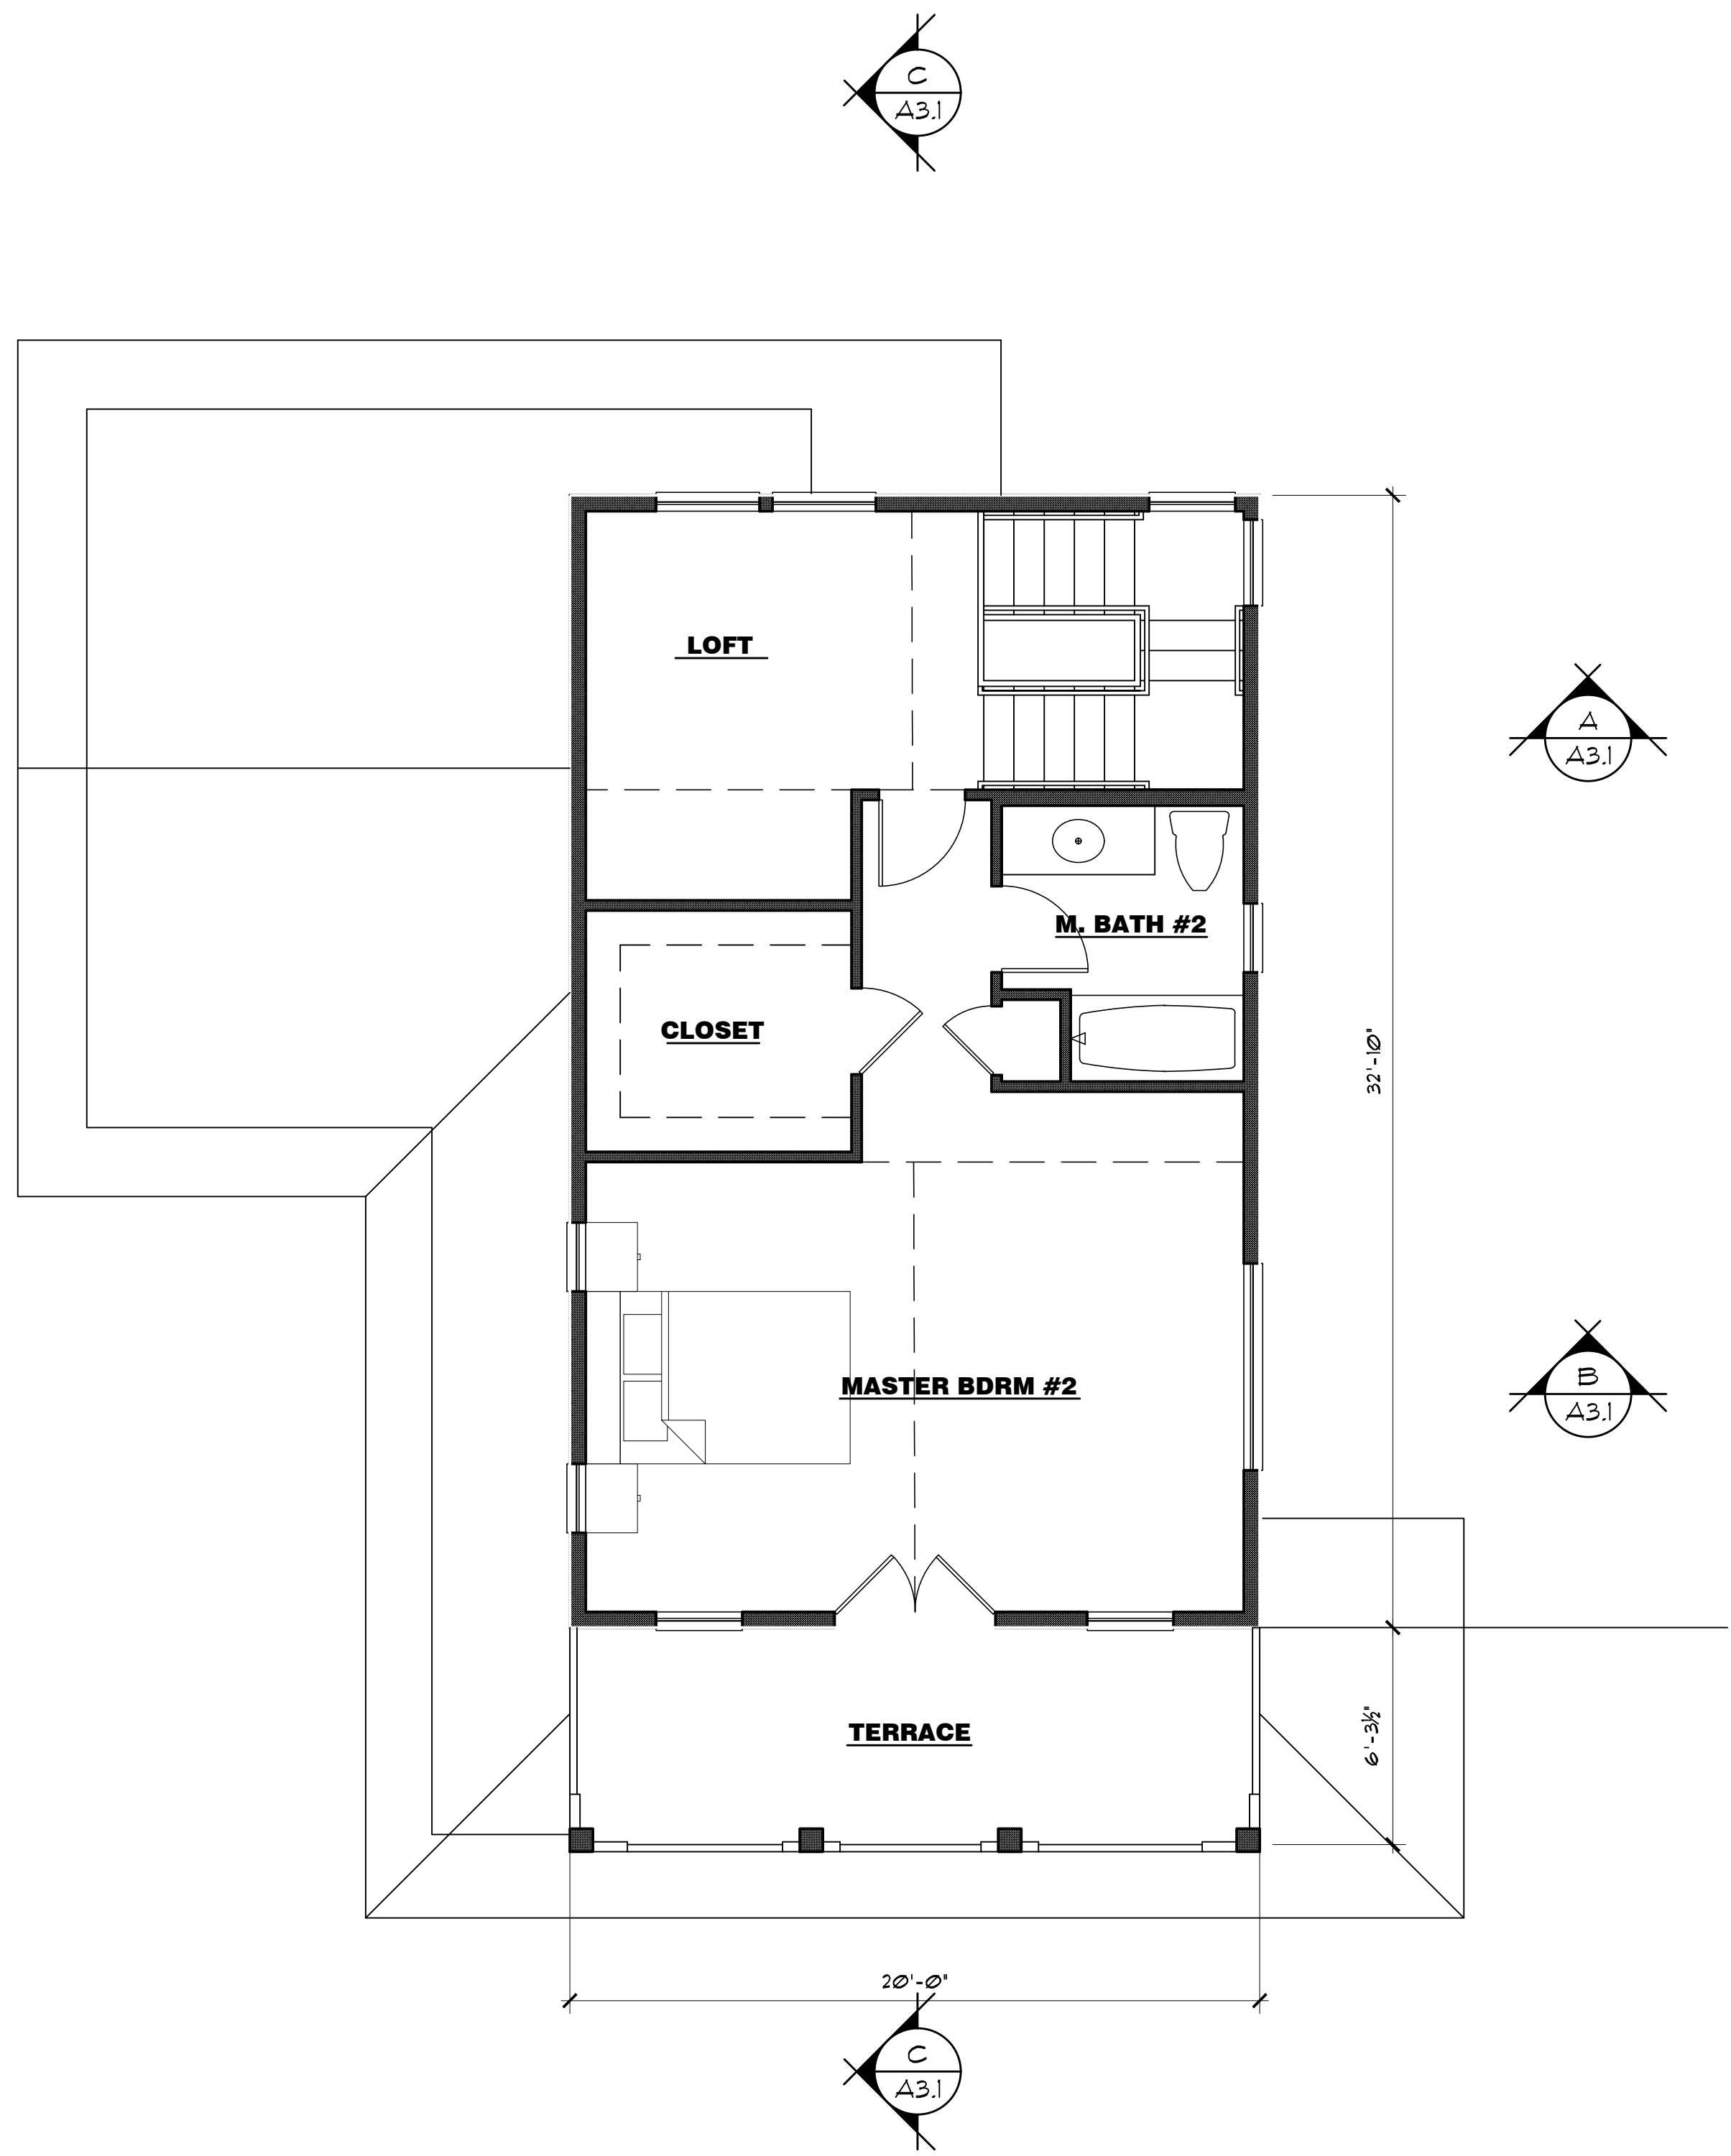

UPPER LEVEL FLOOR PLAN
528 S.F. 1/4" = 1'-0"

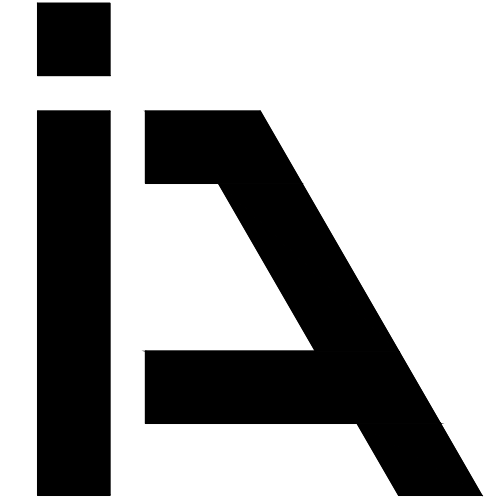


**ISELIN
ARCHITECTS
P.C.**

1307 Seventh Street
Oregon City, OR 97045
503-656-1942 ph
503-656-0658 fax
www.iselinarchitects.com


NOT FOR
PRELIMINARY
CONSTRUCTION

New Home and Detached Garage/ ADU for
Karen and Morris Schademan
5th Ave and Apperson St
Oregon City, OR 97045


PROJ. NO. : 1773
FILE : X-XX
DATE : XX/XX/XX

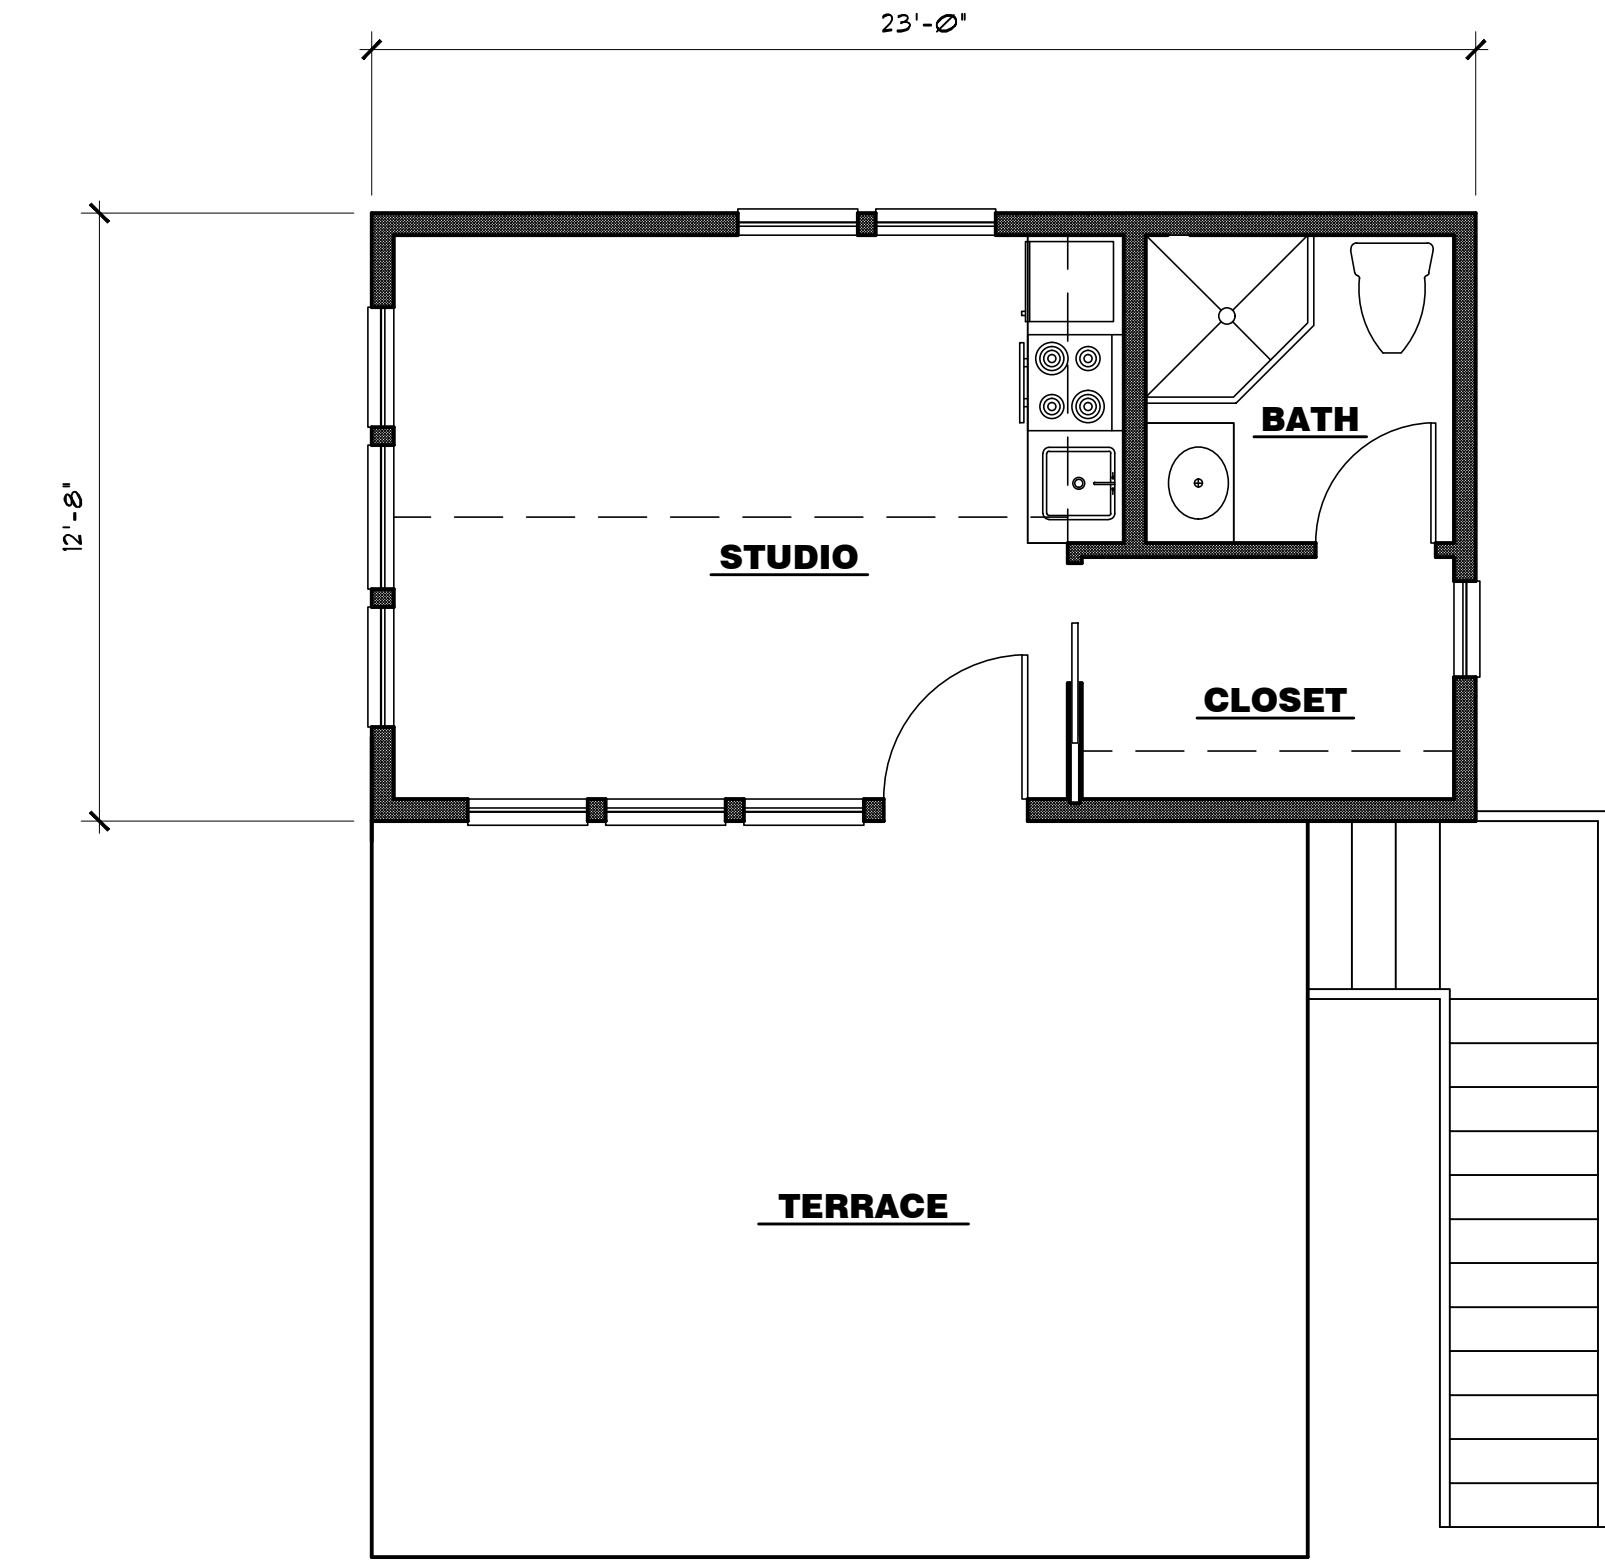

UPPER LEVEL FLOOR PLAN
292 S.F. 1/4" = 1'-0"

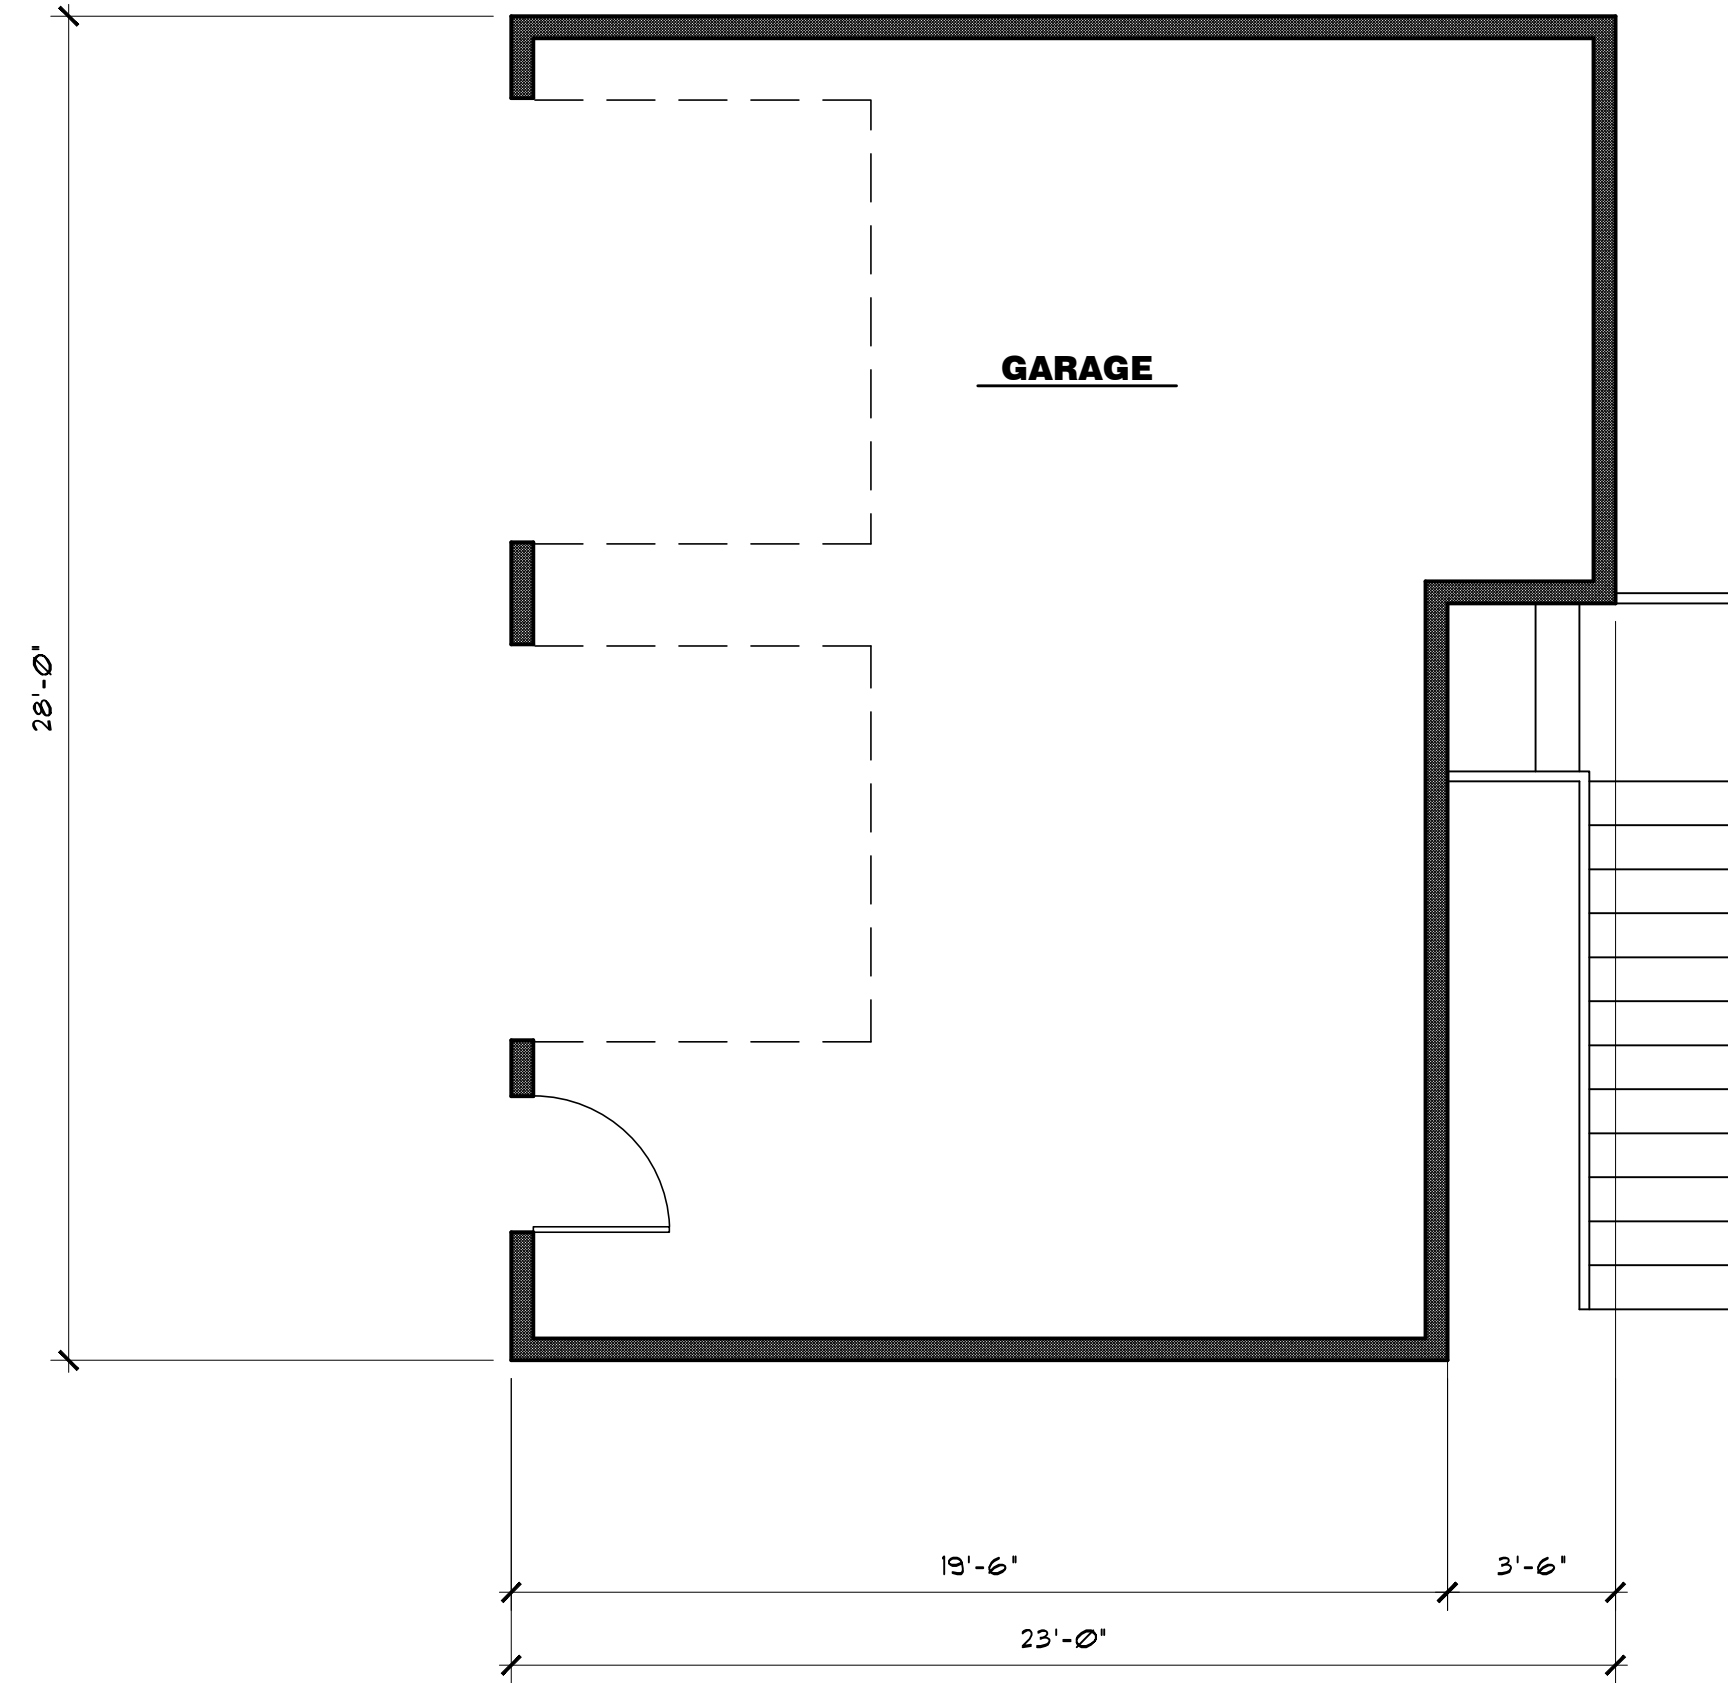


MAIN LEVEL FLOOR PLAN
588 S.F. 1/4" = 1'-0"

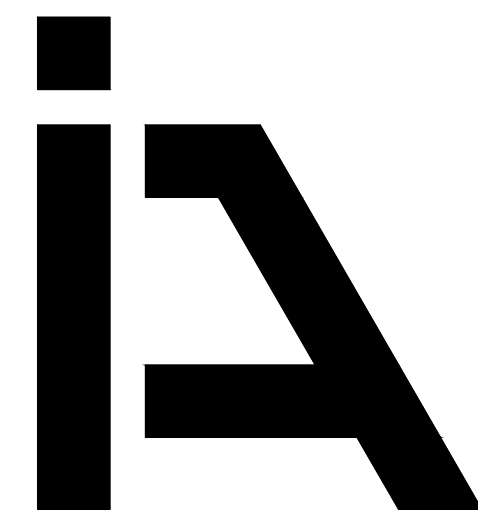


**ISELIN
ARCHITECTS
P.C.**

1307 Seventh Street
Oregon City, OR 97045
503-656-1942 ph
503-656-0658 fax
www.iselinarchitects.com


NOT FOR
PRELIMINARY
CONSTRUCTION

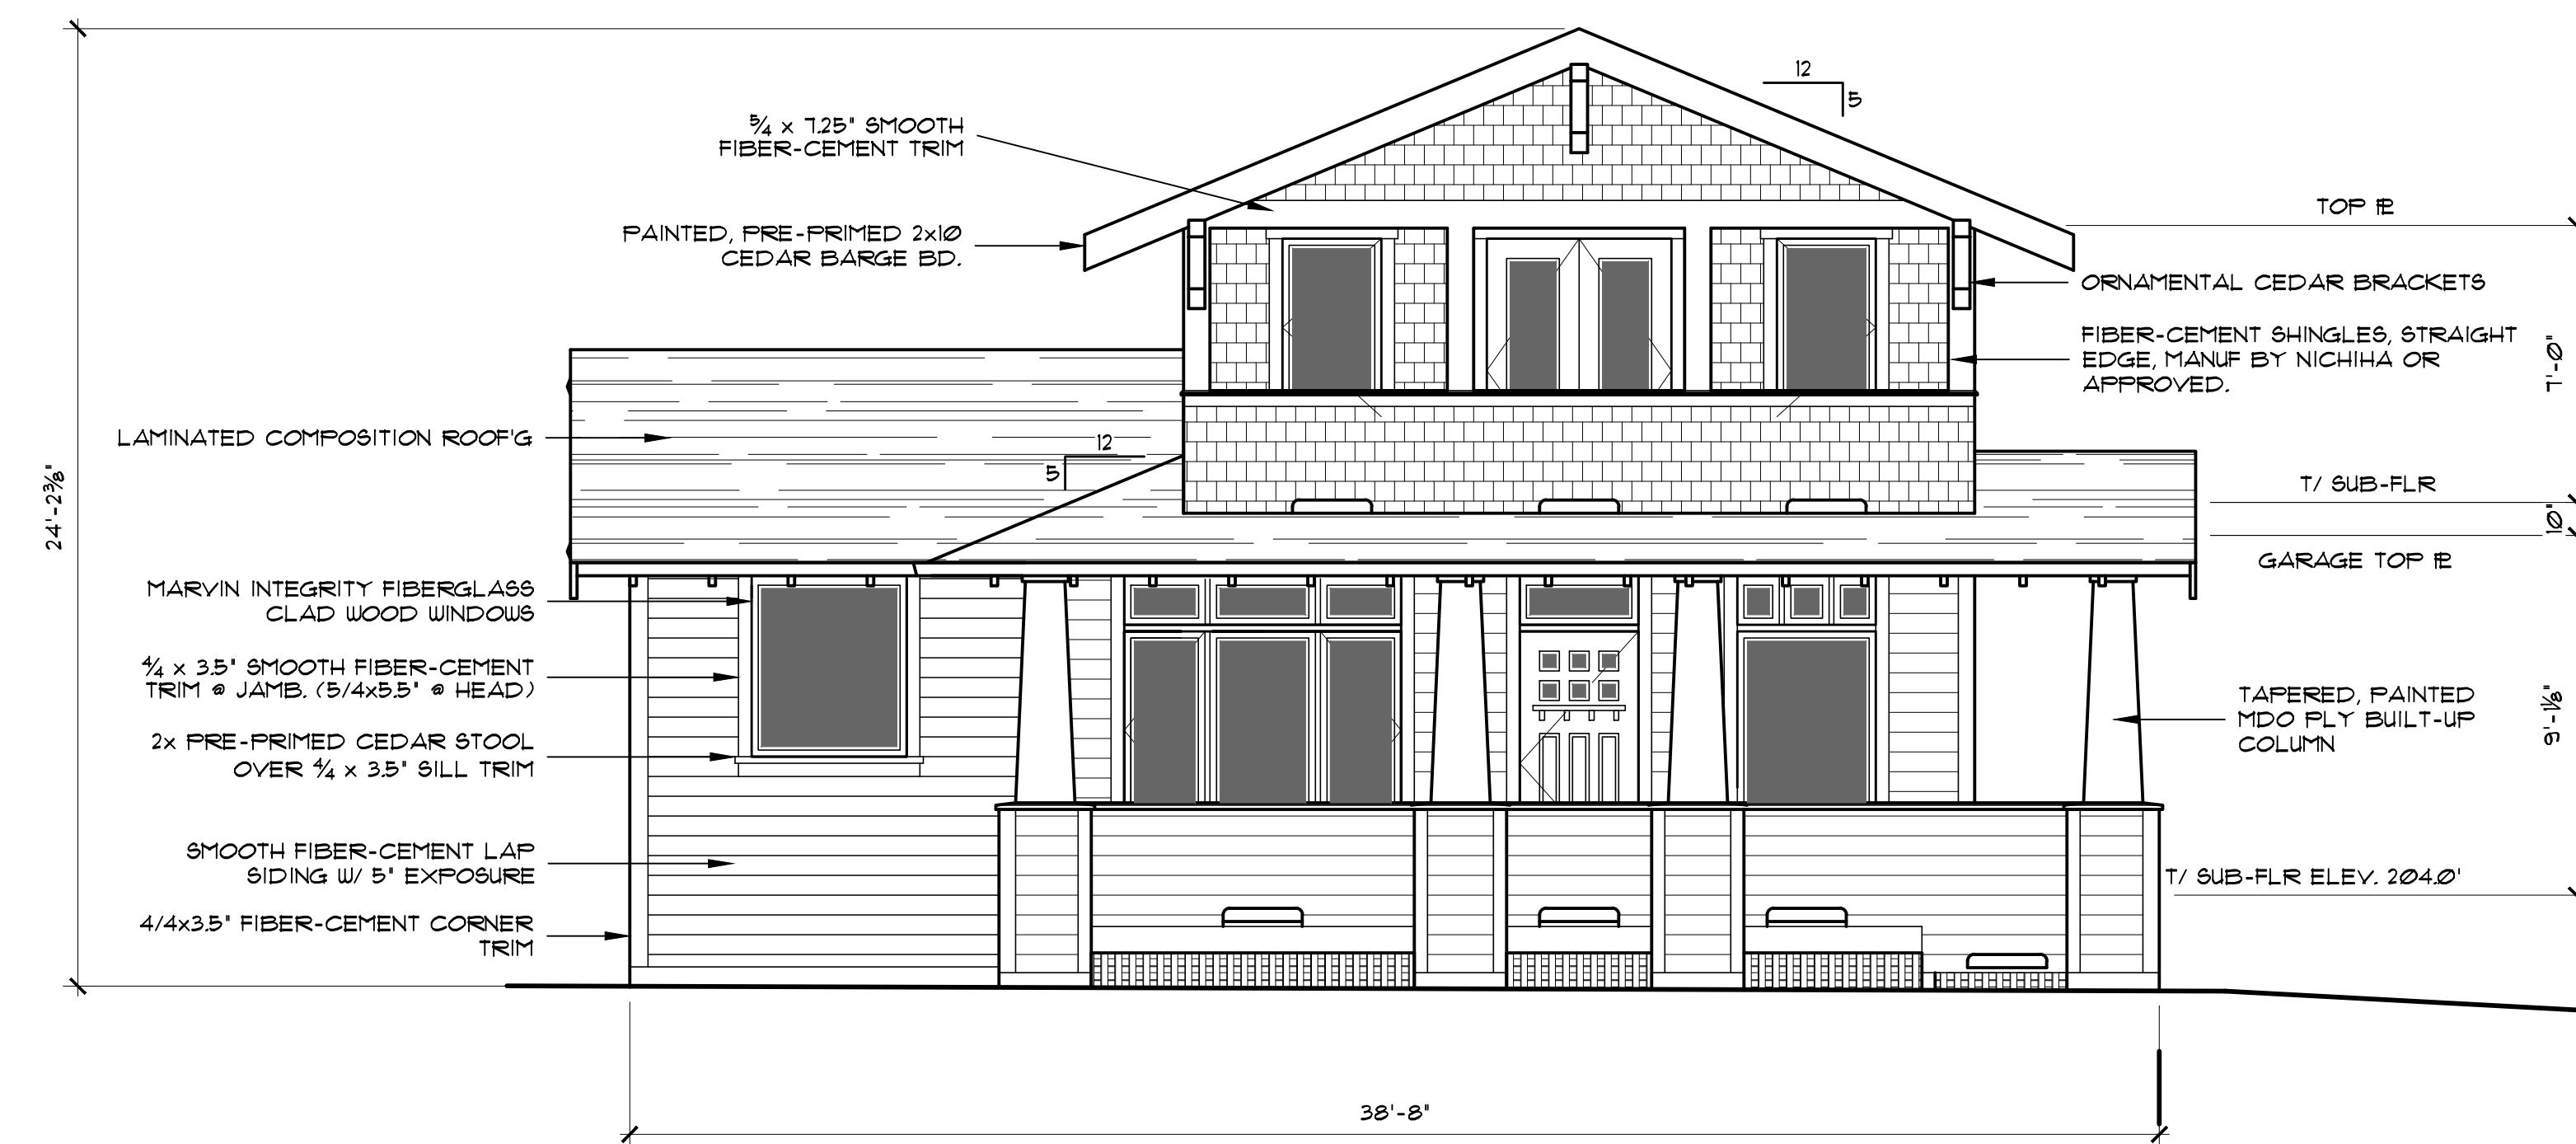

FRONT ELEVATION - HOUSE AND GARAGE

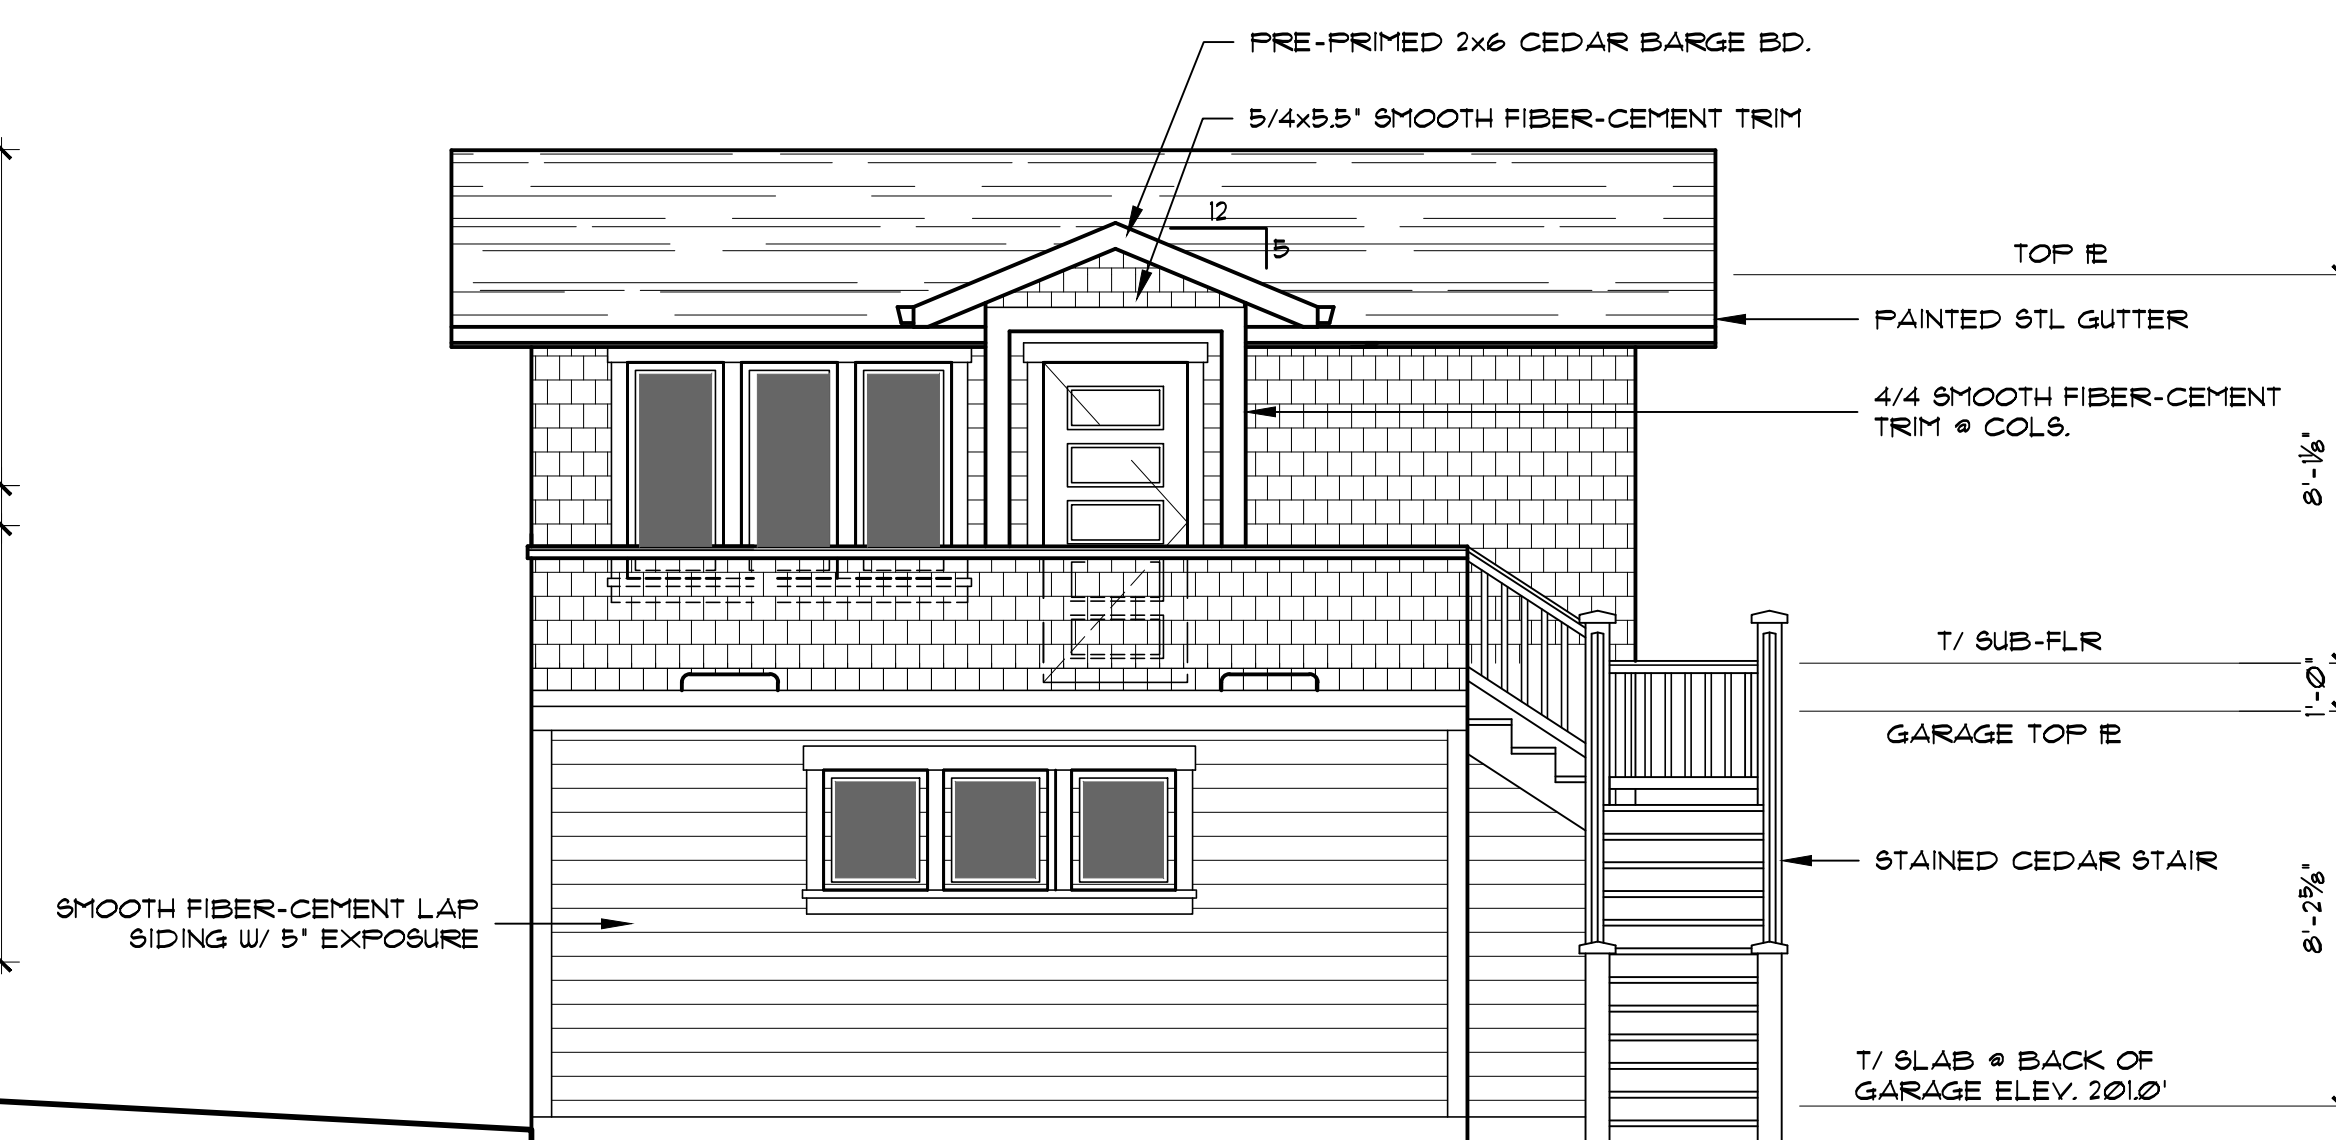

RIGHT SIDE ELEVATION - HOUSE

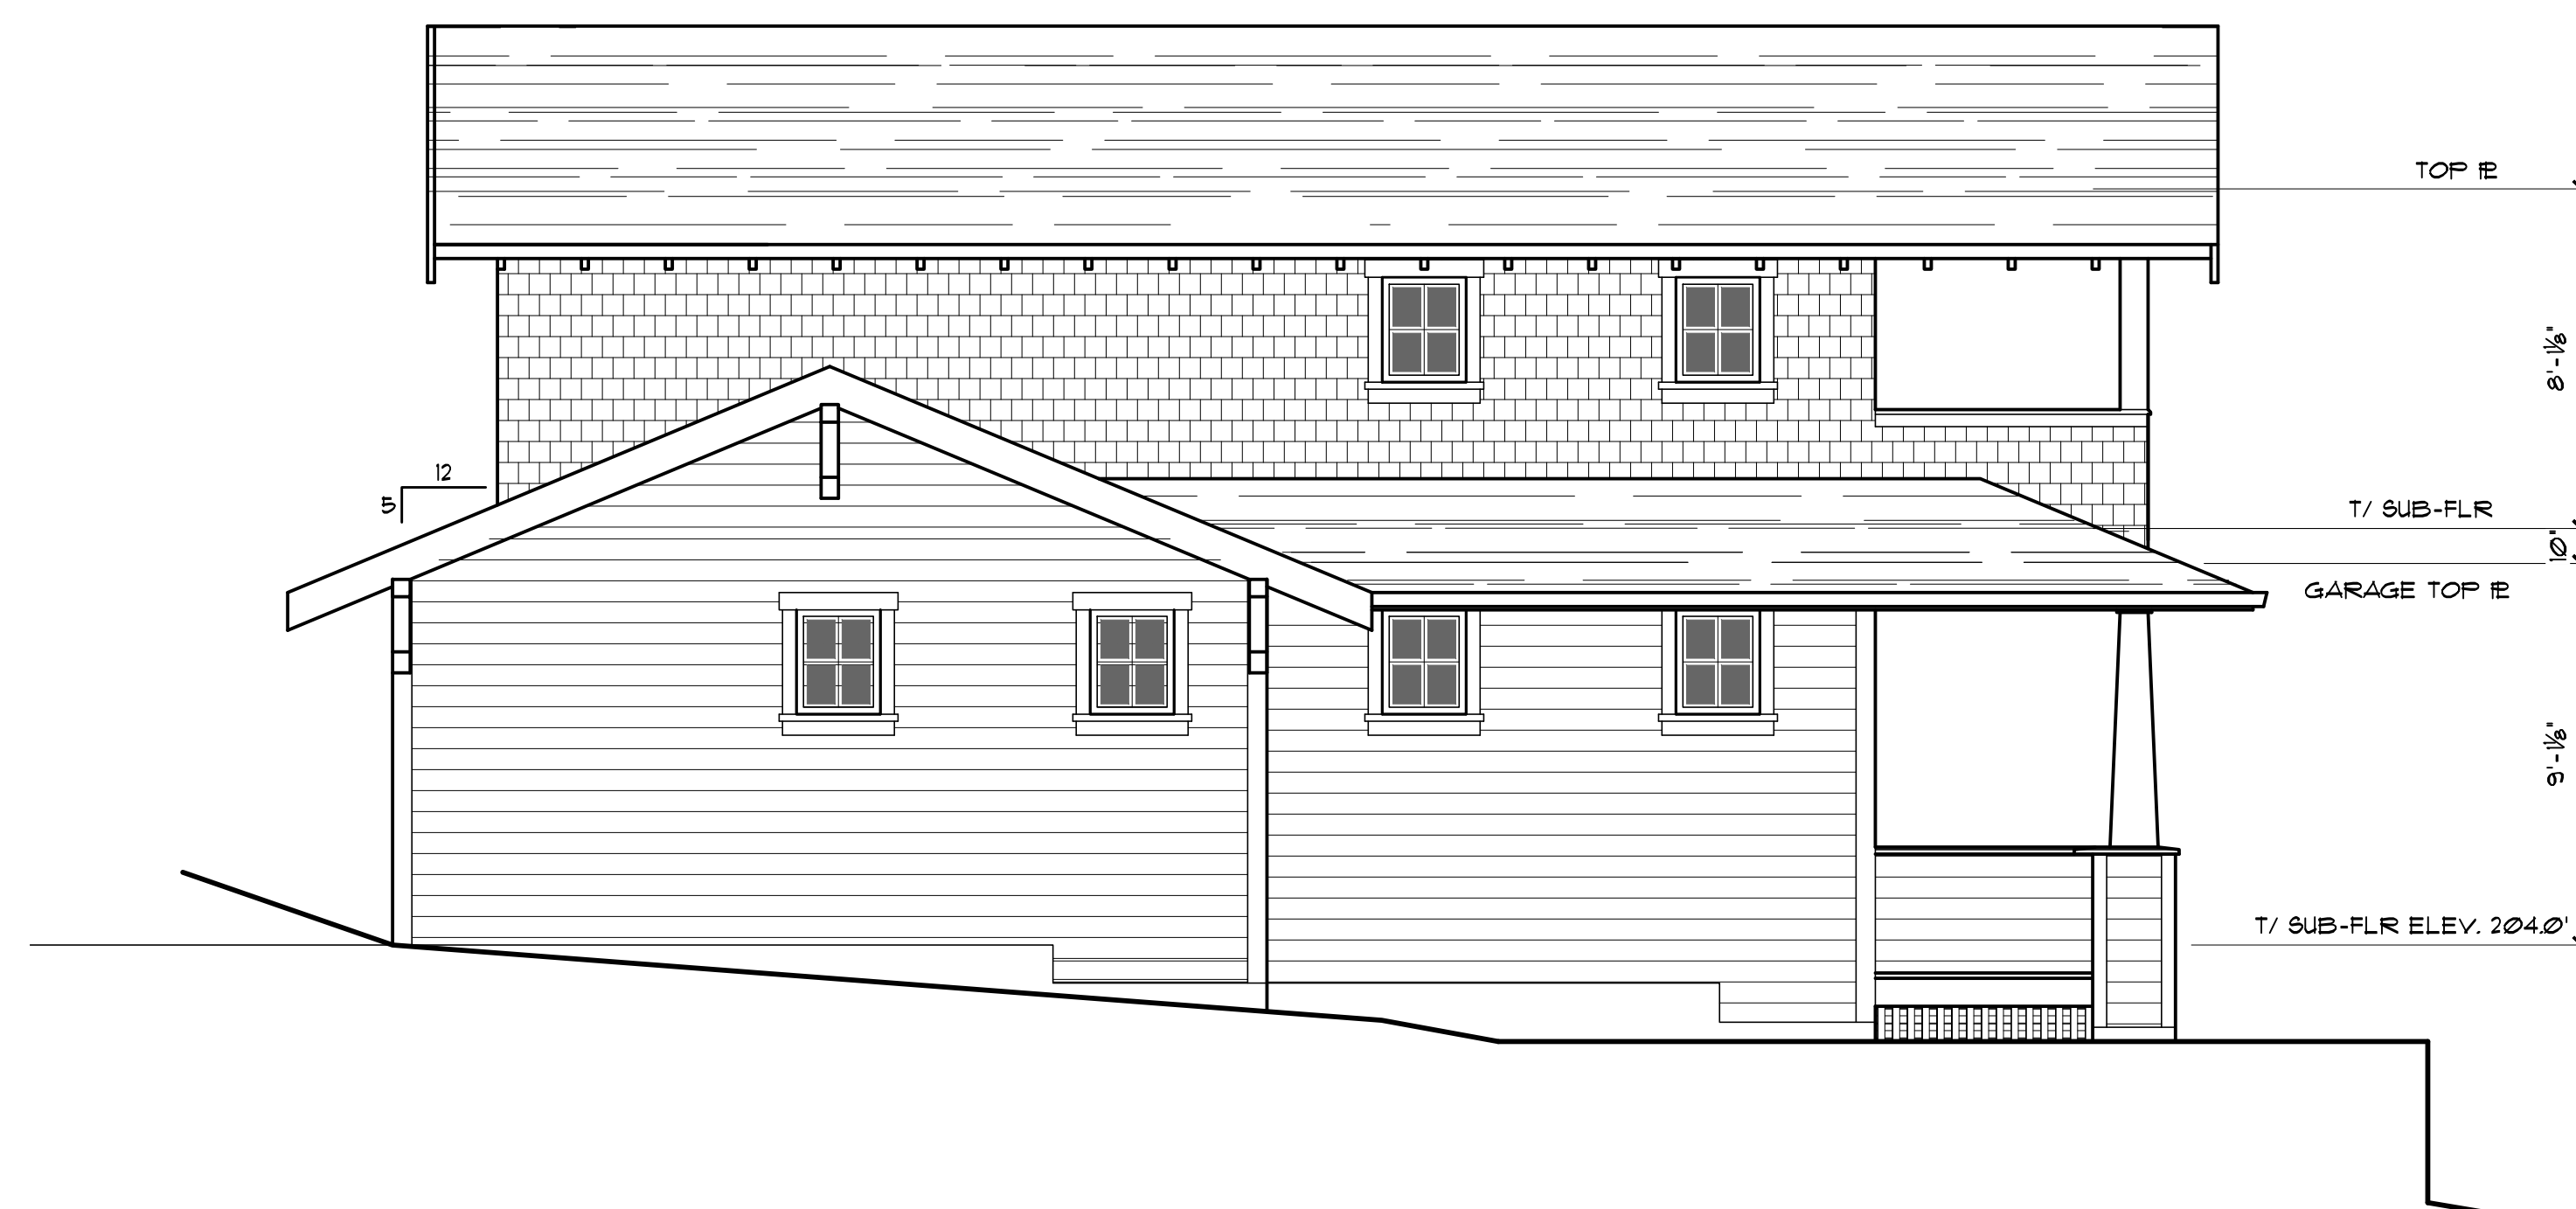


LEFT SIDE ELEVATION - HOUSE

New Home and Detached Garage/ ADU for
Karen and Morris Schademan
5th Ave and Apperson St
Oregon City, OR 97045

PROJ. NO. : 1773
FILE : A-ELV
DATE : 6/12/18

SHEET #
A2.1
PRELIM ELEVATIONS

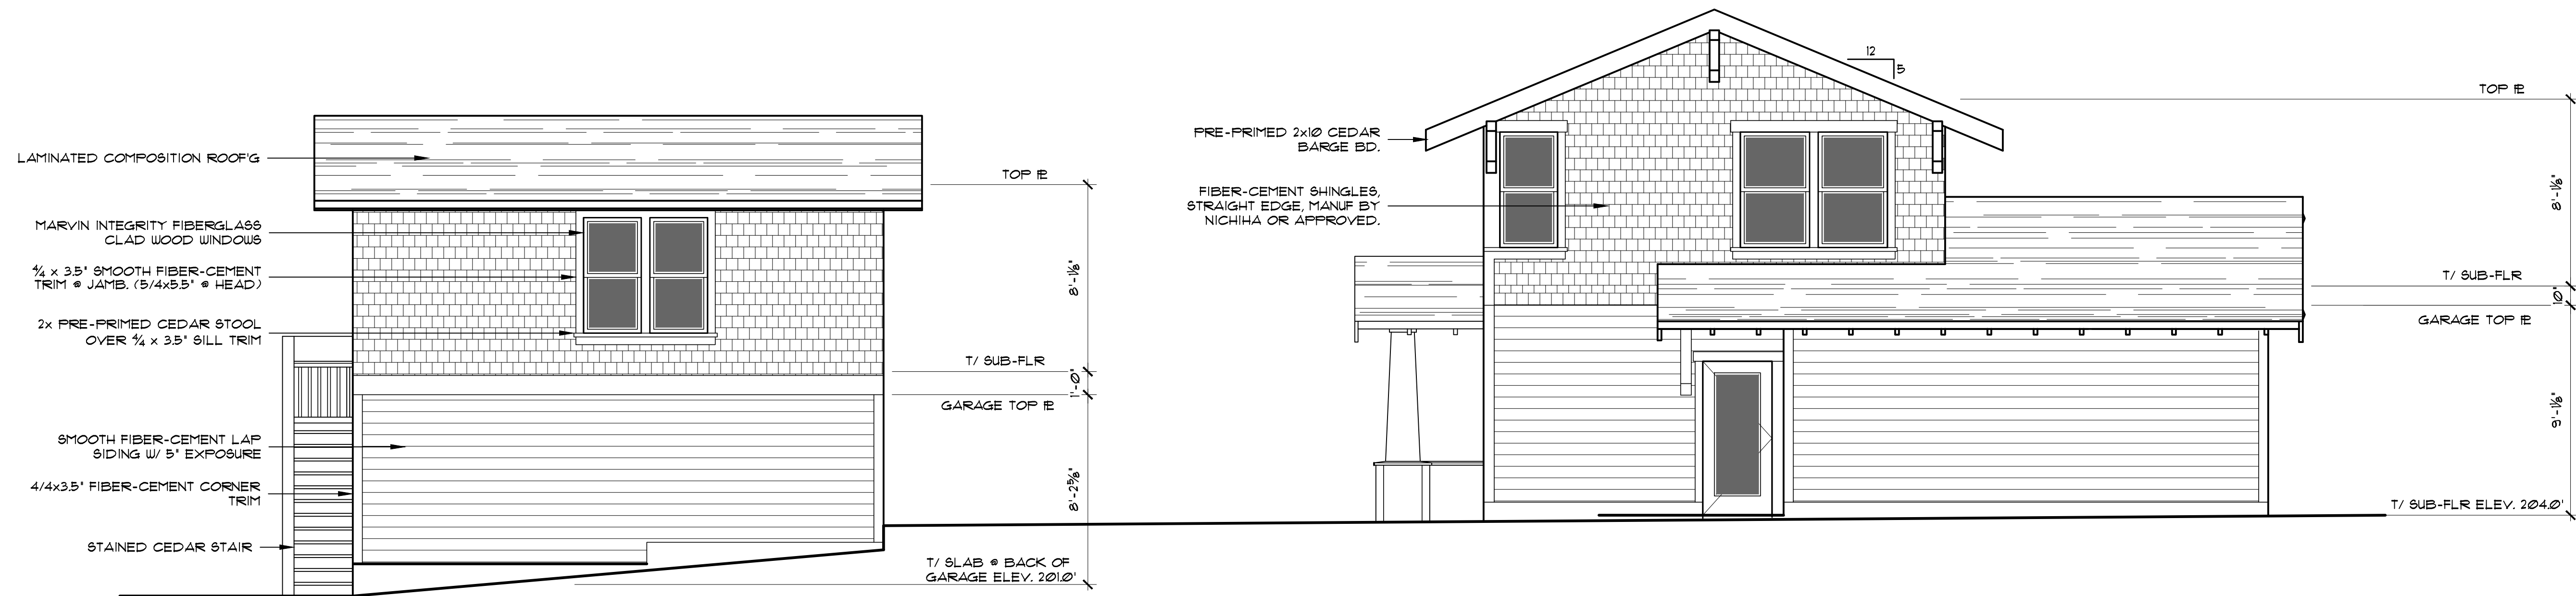


REAR ELEVATION - GARAGE AND HOUSE

1/4" = 1'-0"



LEFT SIDE ELEVATION - GARAGE

1/4" = 1'-0"

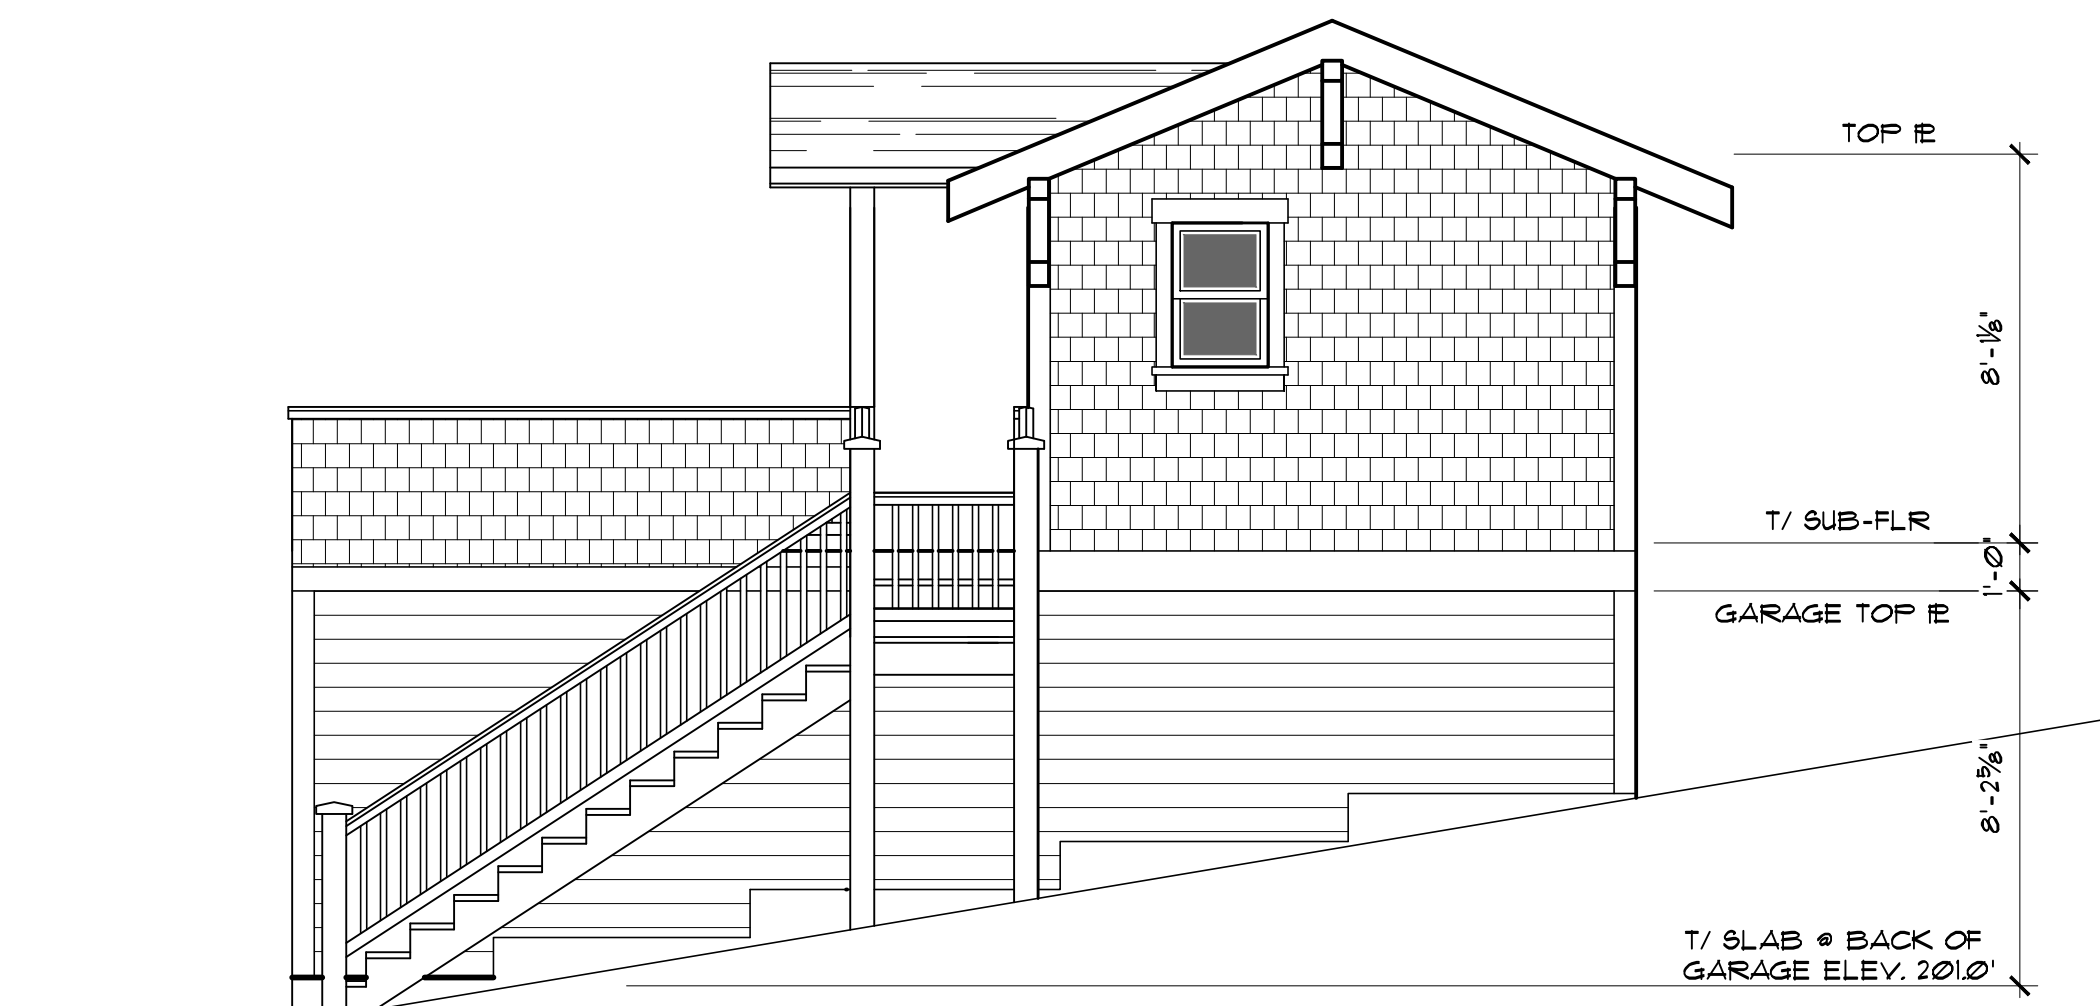

RIGHT SIDE ELEVATION - GARAGE

1/4" = 1'-0"



**ISELIN
ARCHITECTS
P.C.**

1307 Seventh Street
Oregon City, OR 97045
503-656-1942 ph
503-656-0658 fax
www.iselinarchitects.com

NOT FOR
PRELIMINARY
CONSTRUCTION

New Home and Detached Garage/ ADU for
Karen and Morris Schademan

5th Ave and Apperson St
Oregon City, OR 97045

PROJ. NO. : 1773
FILE : A-ELV
DATE : 6/12/18

SHEET #

A2.2

PRELIM ELEVATIONS