


\\BL-FS\\BL-projects\\2214307-0165CAD\\E\\hbls\\2017-12-13- Angled Parking Car Turning.dwg PLOT DATE 2017-12-14 13:04 SAVED DATE 2017-12-14 09:33 USER: kgiddens

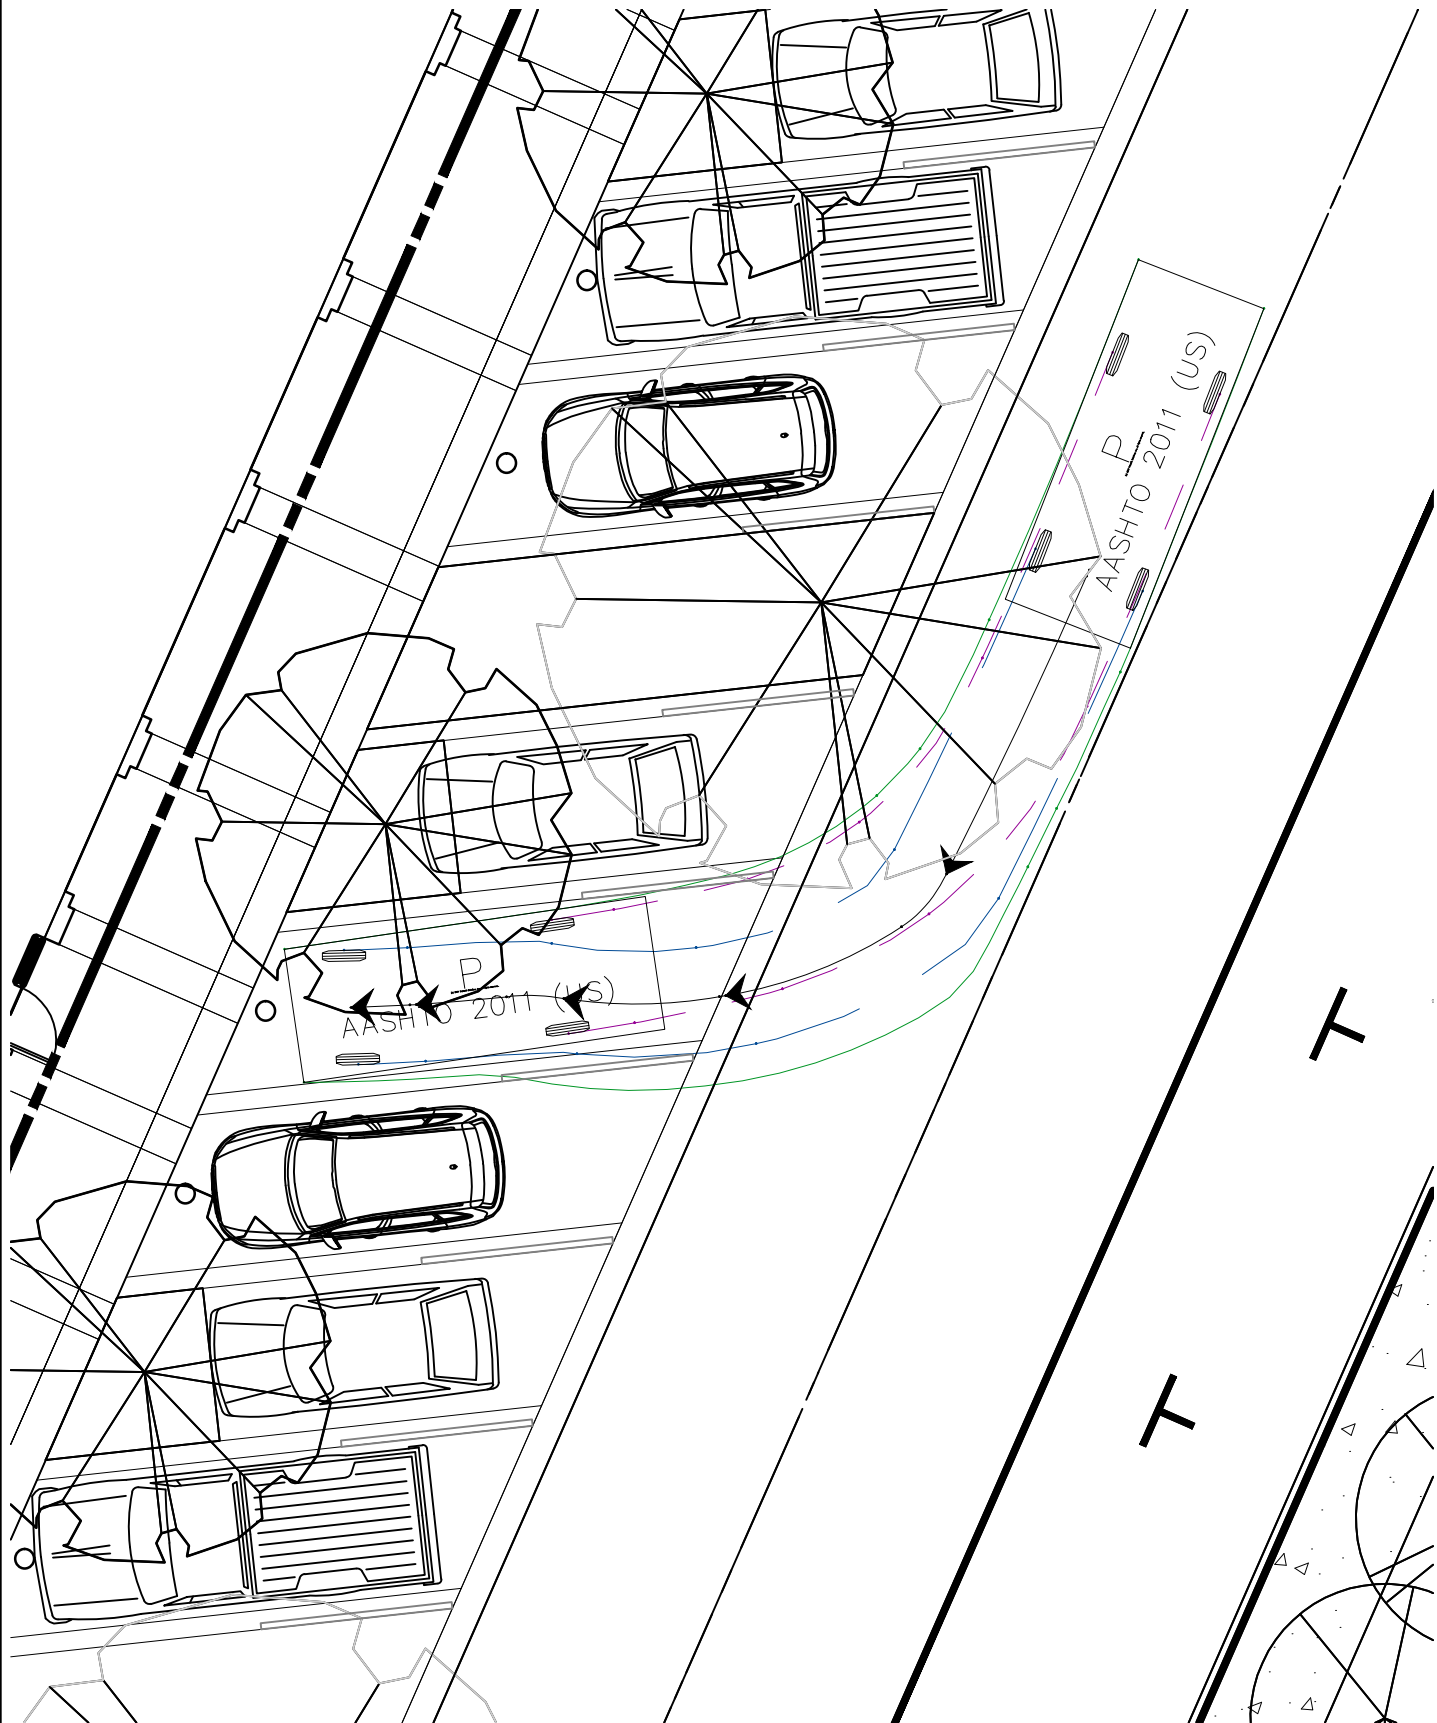


**DOWL**
www.dowl.com

720 SW Washington Street, #750
Portland, Oregon 97205
971-280-8641

Cove Waterfront Residences
Angled Parking Car Turning
Ingress - Scenario 1

PROJECT	14307.01
DATE	12/14/2017
Figure 1	

\\BIL-FS\BIL-projects\2214307-0165CAD\Exhibits\2017-12-13: Angled Parking Car Turning\Car Turning.dwg PLOT DATE 2017-12-14 13:05 SAVED DATE 2017-12-14 09:33 USER: kgiddens

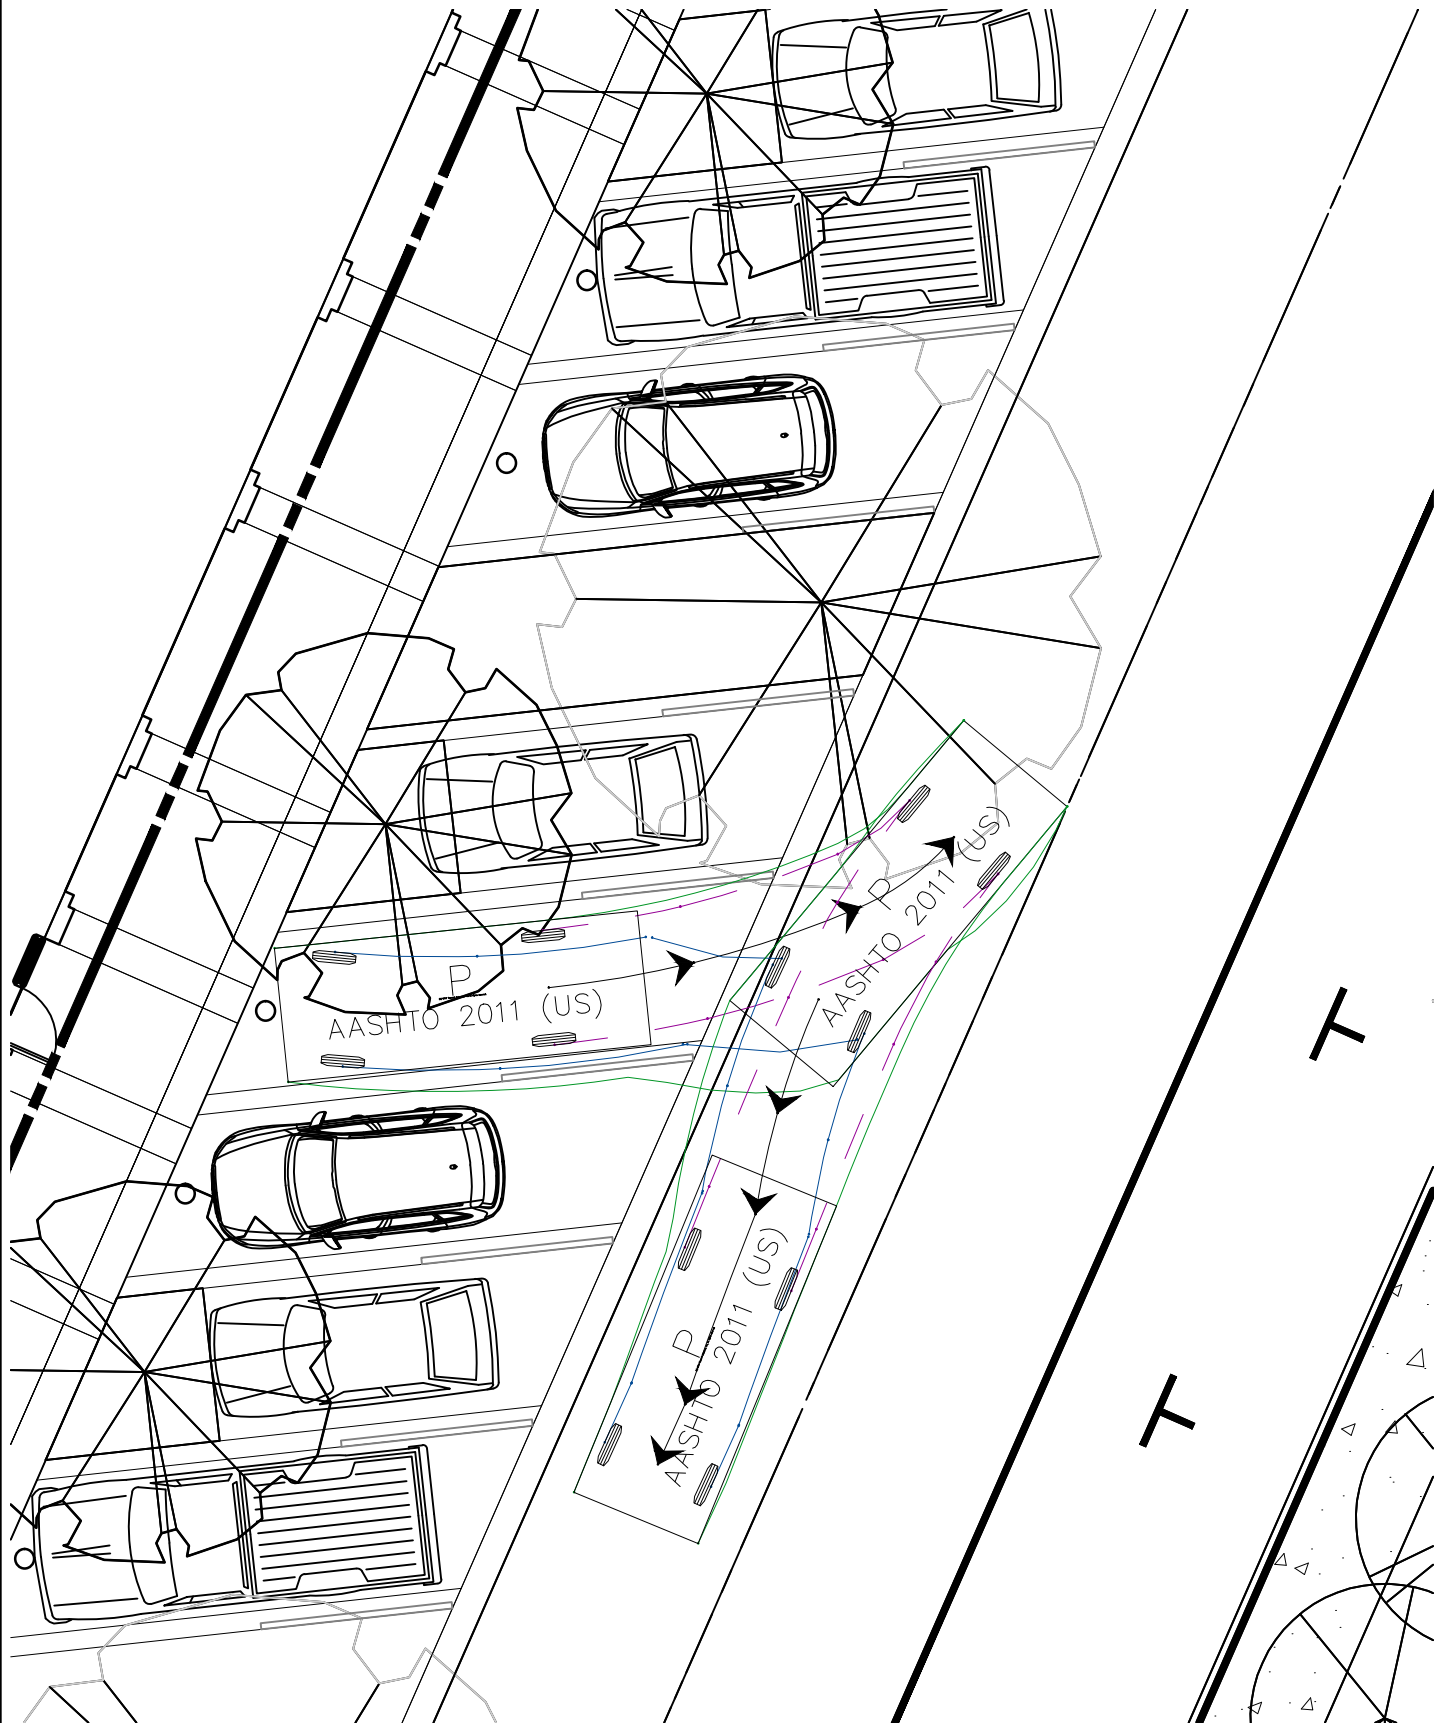

**DOWL**
www.dowl.com


720 SW Washington Street, #750
Portland, Oregon 97205
971-280-8641

Cove Waterfront Residences
Angled Parking Car Turning
Egress - Scenario 1

PROJECT	14307.01
DATE	12/14/2017

Figure 2

\\BL-FS\\BL-projects\\2214307-0165CAD\\E\\hbls\\2017-12-13: Angled Parking Car Turning.dwg PLOT DATE 2017-12-14 13:06 SAVED DATE 2017-12-14 09:33 USER: kgidden

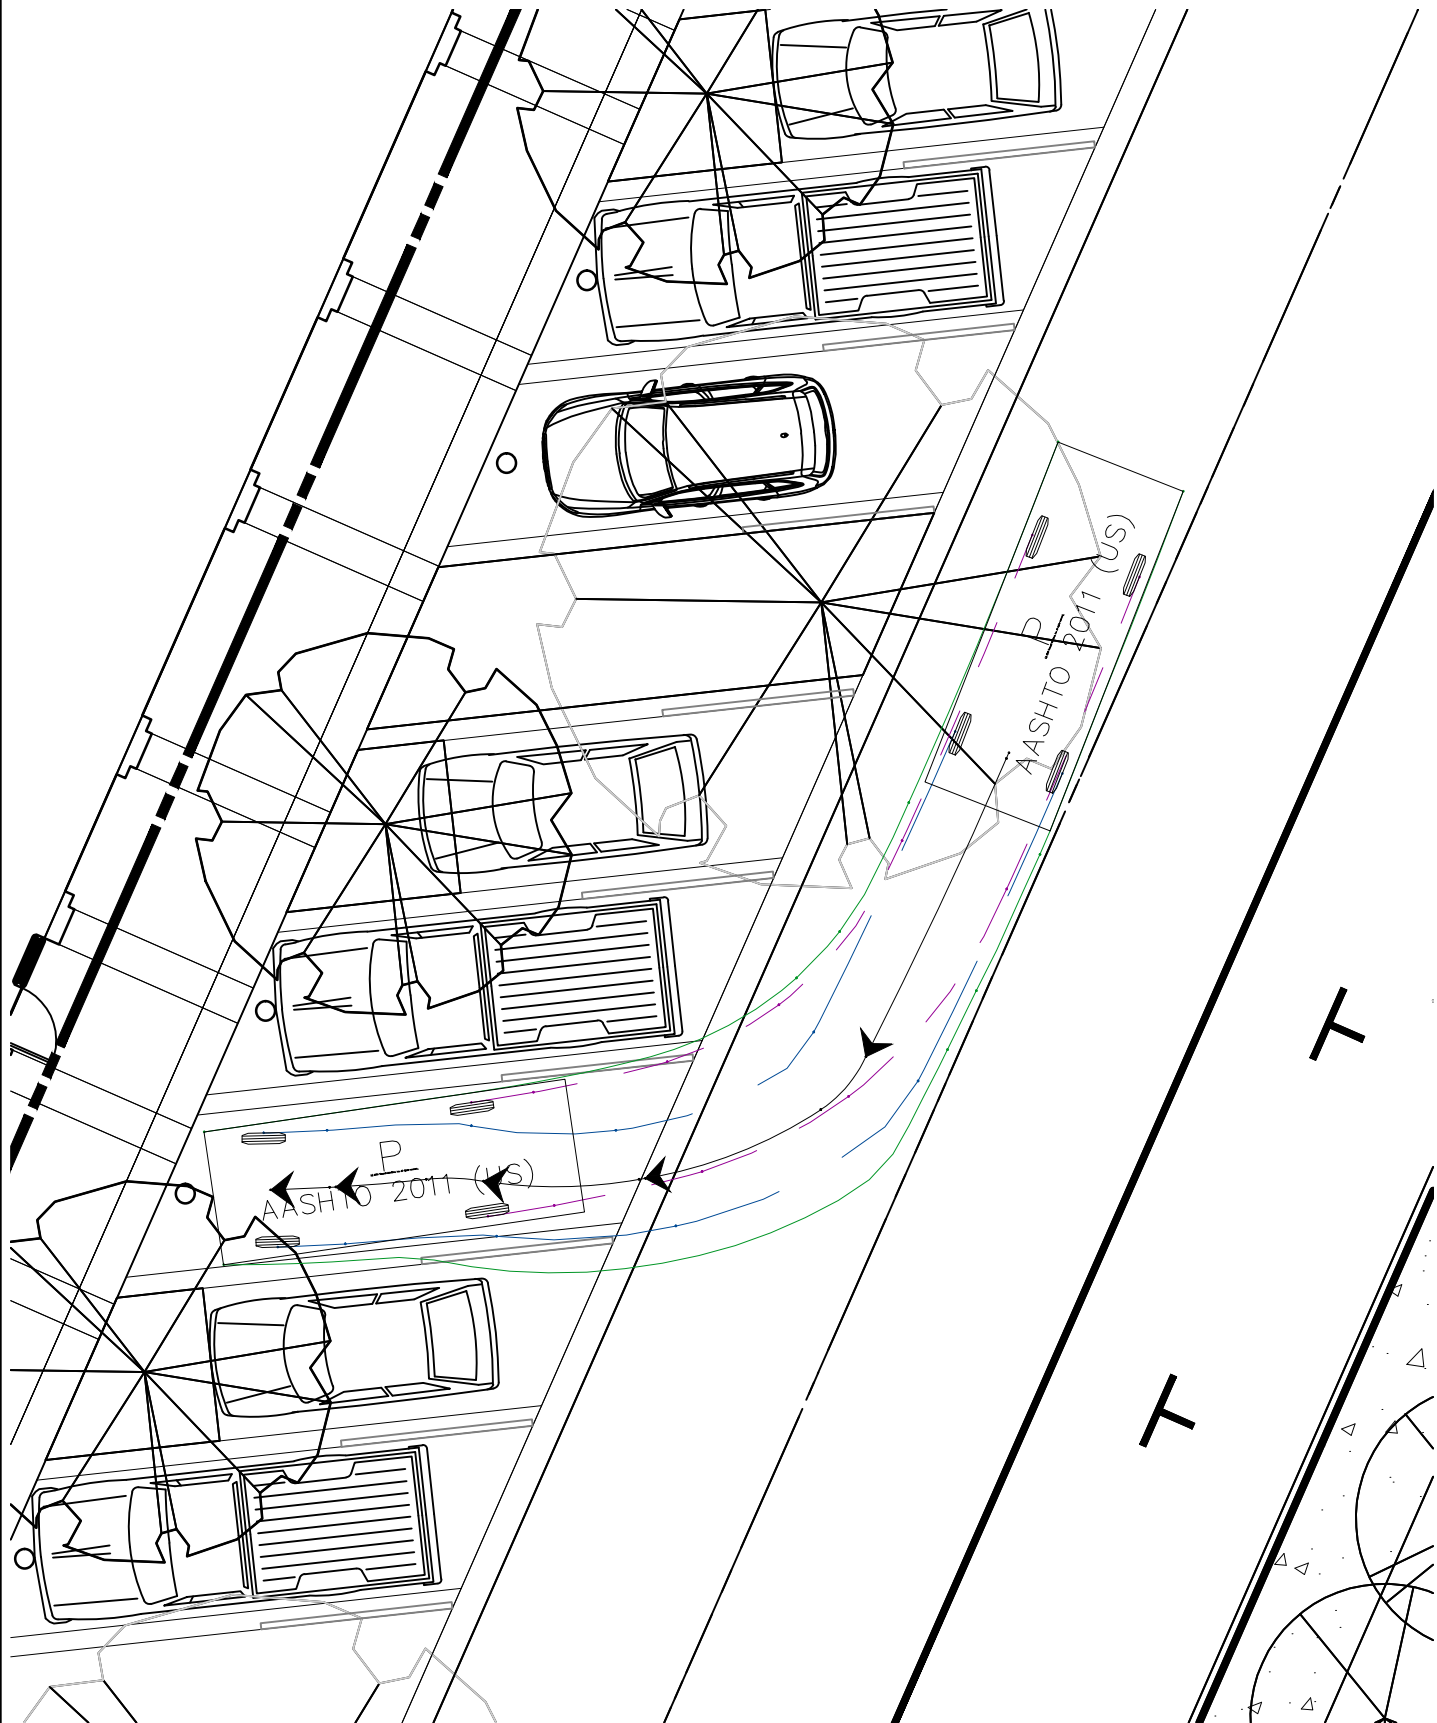


**DOWL**
www.dowl.com

720 SW Washington Street, #750
Portland, Oregon 97205
971-280-8641

Cove Waterfront Residences
Angled Parking Car Turning
Ingress - Scenario 2

PROJECT	14307.01
DATE	12/14/2017
Figure 3	

\\BL-FS\\BL-projects\\2214307-0165CAD\\E\\hbls\\2017-12-13: Angled Parking Car Turning\\Car Turning.dwg PLOT DATE 2017-12-14 13:10 SAVED DATE 2017-12-14 09:33 USER: kgiddens

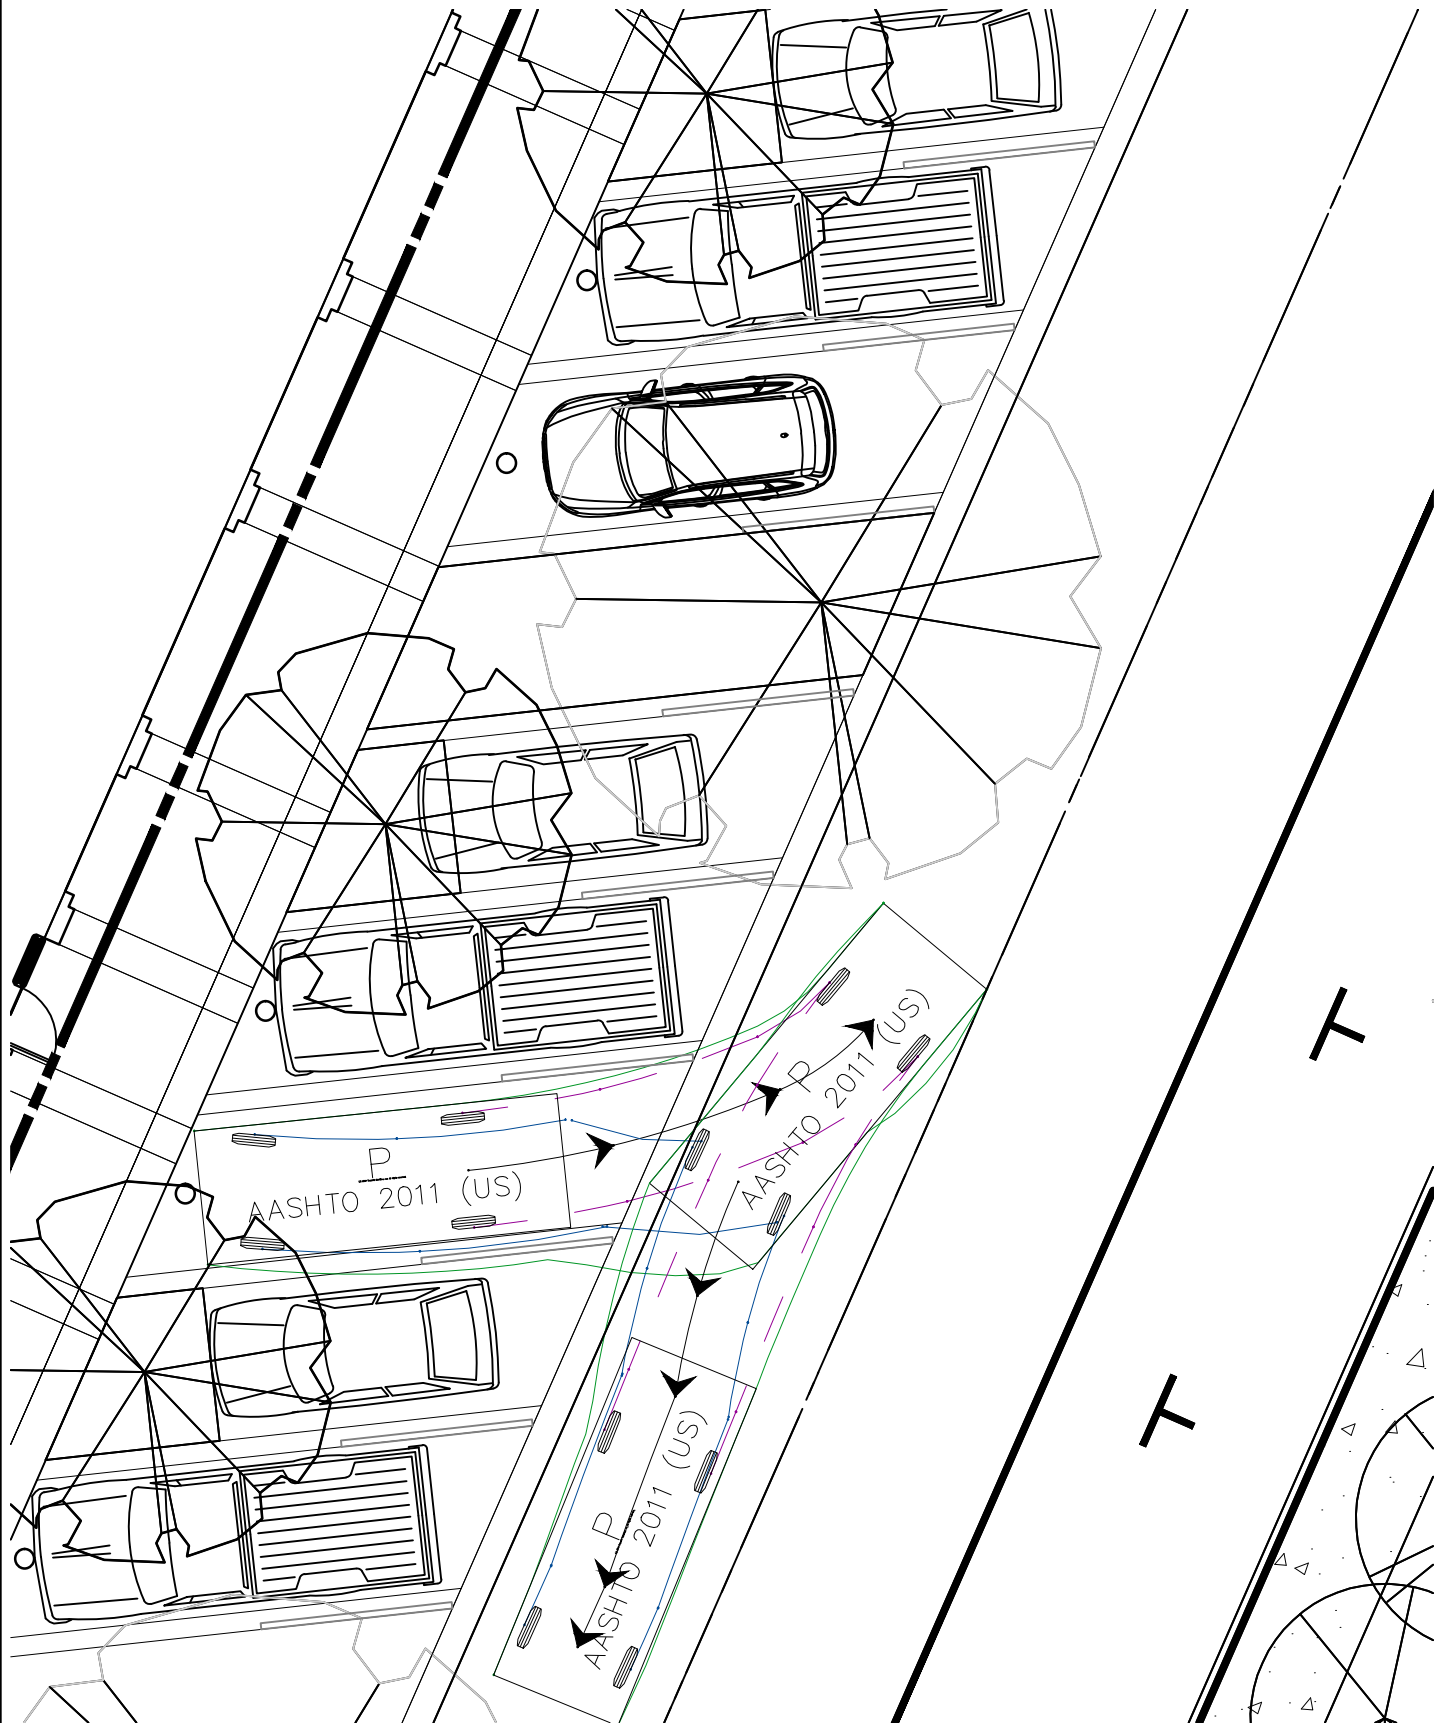

**DOWL**
www.dowl.com


720 SW Washington Street, #750
Portland, Oregon 97205
971-280-8641

Cove Waterfront Residences
Angled Parking Car Turning
Egress - Scenario 2

PROJECT	14307.01
DATE	12/14/2017

Figure 4

\\BL-FS\\BL-projects\\2214307-0165CAD\\E\\hbls\\2017-12-13- Angled Parking Car Turning.dwg PLOT DATE 2017-12-14 13:12 SAVED DATE 2017-12-14 09:33 USER: kgiddens

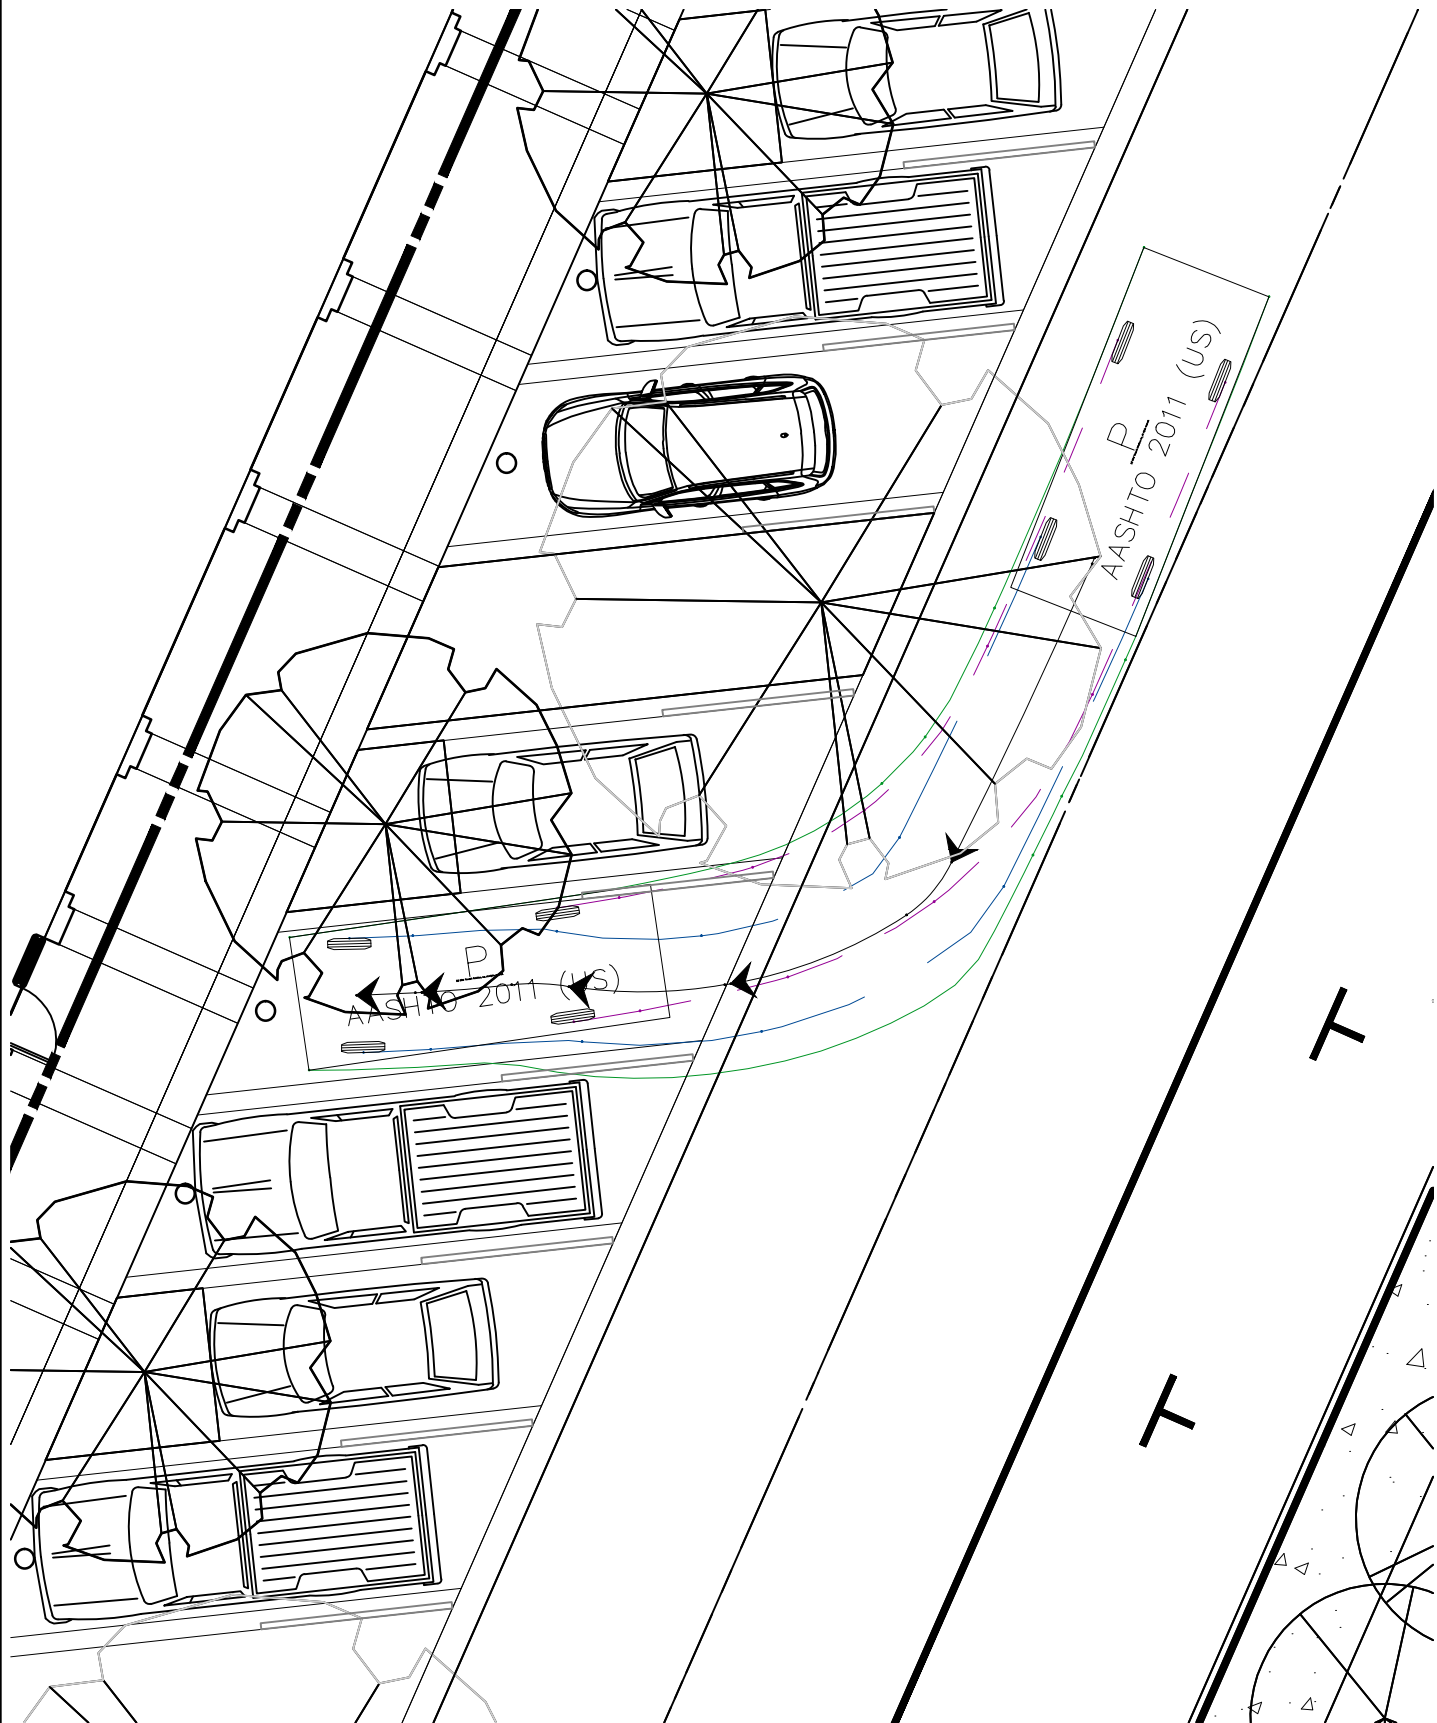


 **DOWL**
WWW.DOWL.COM
720 SW Washington Street, #750
Portland, Oregon 97205
971-280-8641

Cove Waterfront Residences
Angled Parking Car Turning
Ingress - Scenario 3

PROJECT	14307.01
DATE	12/14/2017

Figure 5

\\BL-FS\\BL-projects\\2214307-0165CAD\\E\\hbls\\2017-12-13- Angled Parking Car Turning.dwg PLOT DATE 2017-12-14 13:20 SAVED DATE 2017-12-14 09:33 USER: kgiddens

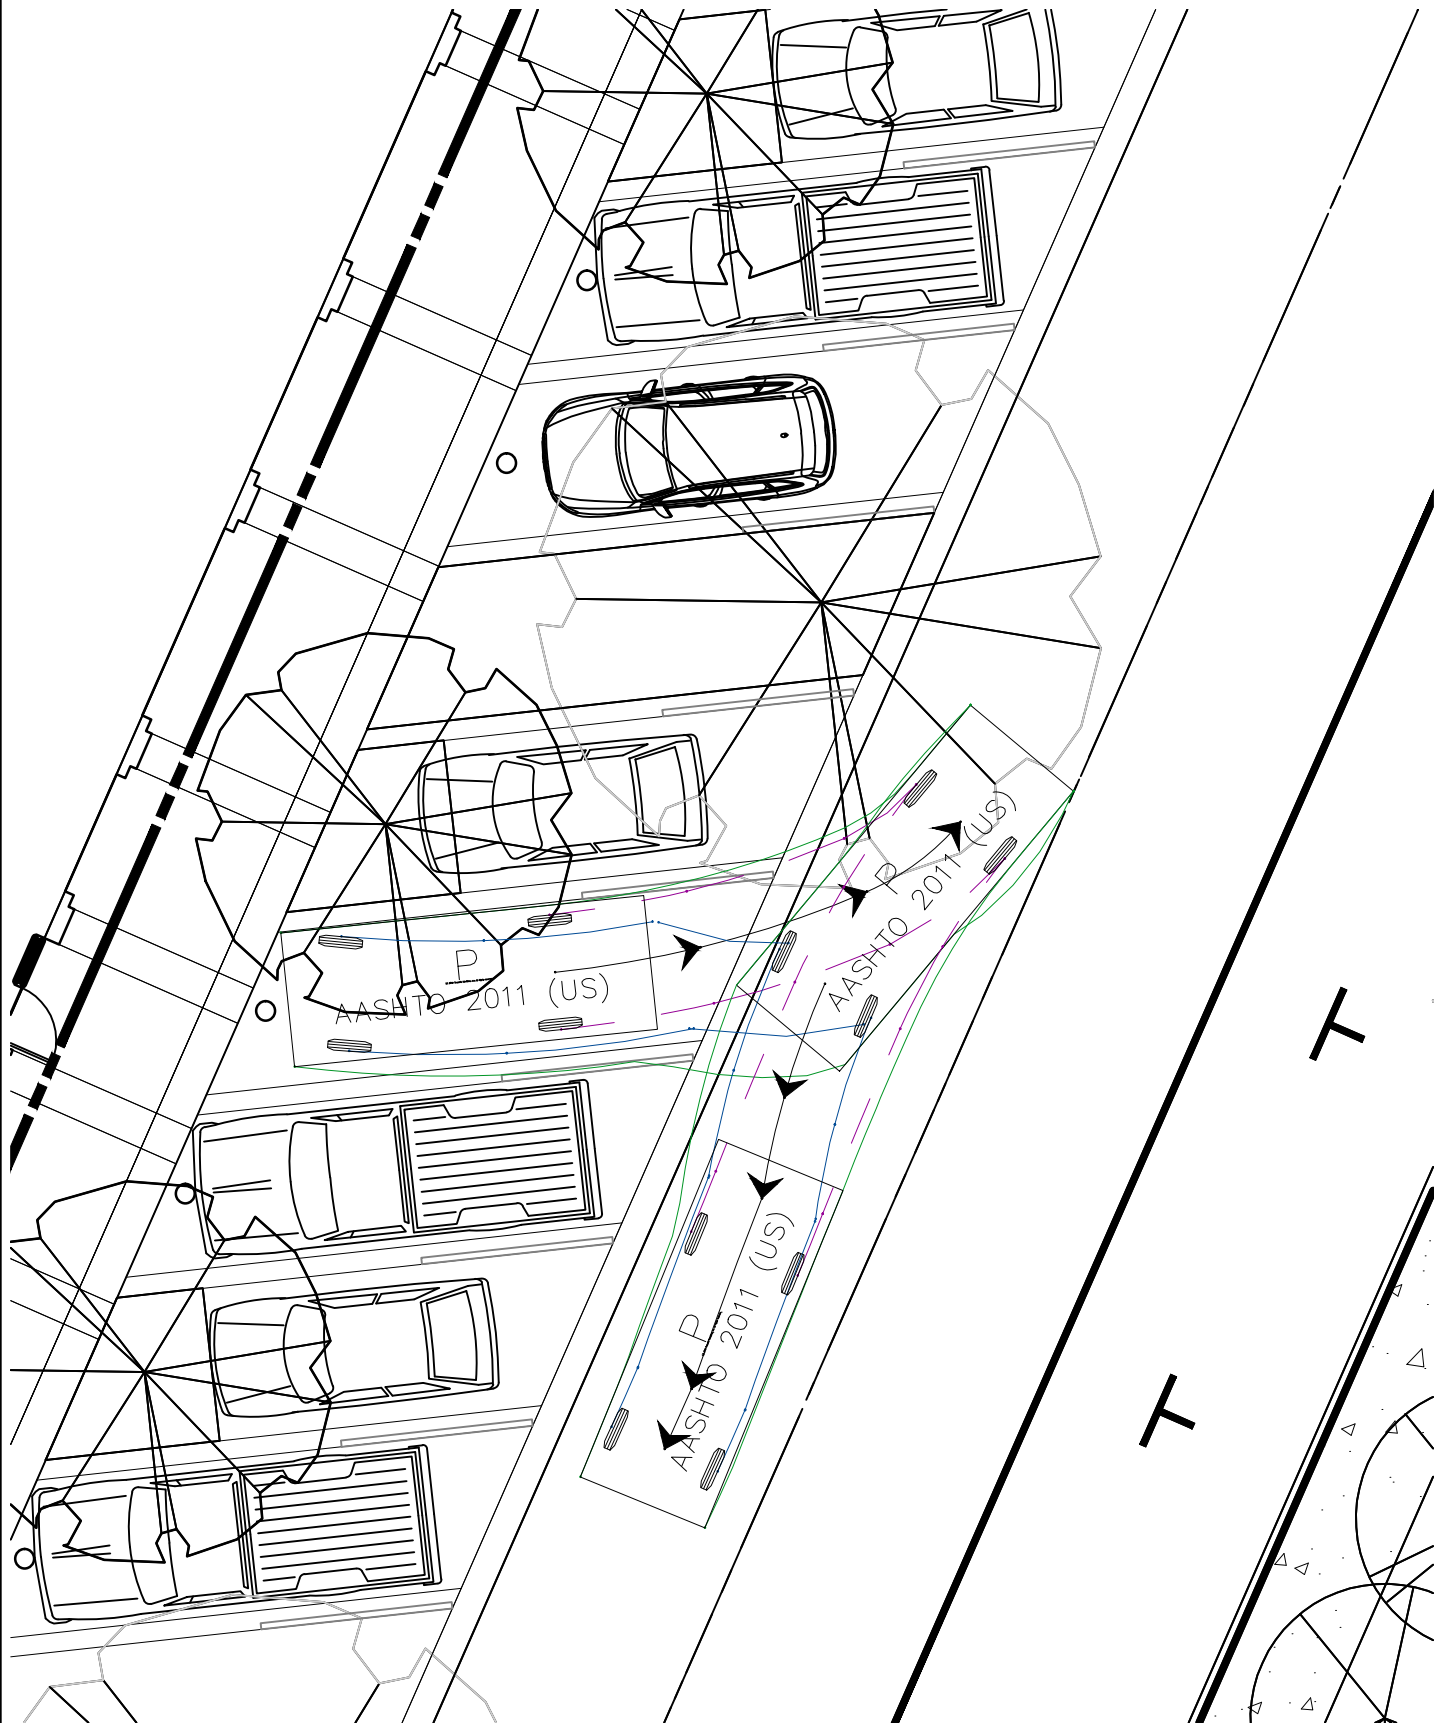

 **DOWL**
www.dowl.com
720 SW Washington Street, #750
Portland, Oregon 97205
971-280-8641

Cove Waterfront Residences
Angled Parking Car Turning
Egress - Scenario 3

PROJECT	14307.01
DATE	12/14/2017

Figure 6