

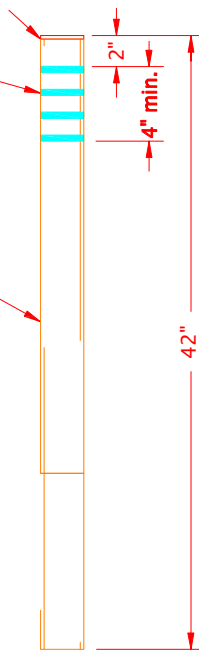



SECTION A-A

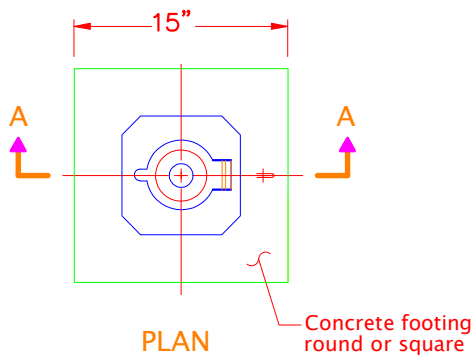


FRONT VIEW

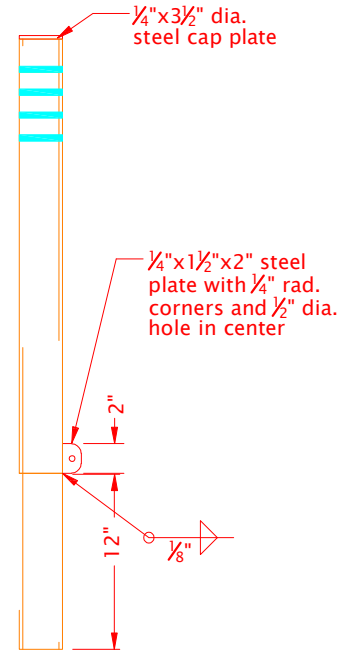

SIDE VIEW

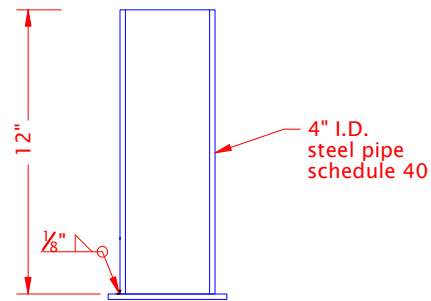

PIPE SLEEVE

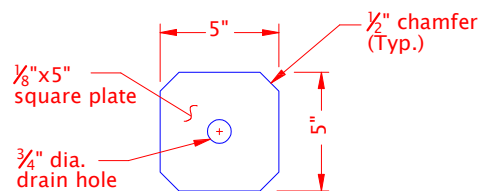

BASE PLATE
BASE ASSEMBLY

DRAWN DSP

ENGR. DSP

DATE

APPR.

City of Oregon City
Public Works Standard Drawings

REMOVABLE BOLLARD DETAILS
AND PLACEMENT OPTIONS

SCALE N.T.S.

DATE JAN. 2019

APPR.

DRAWING NO. 509