



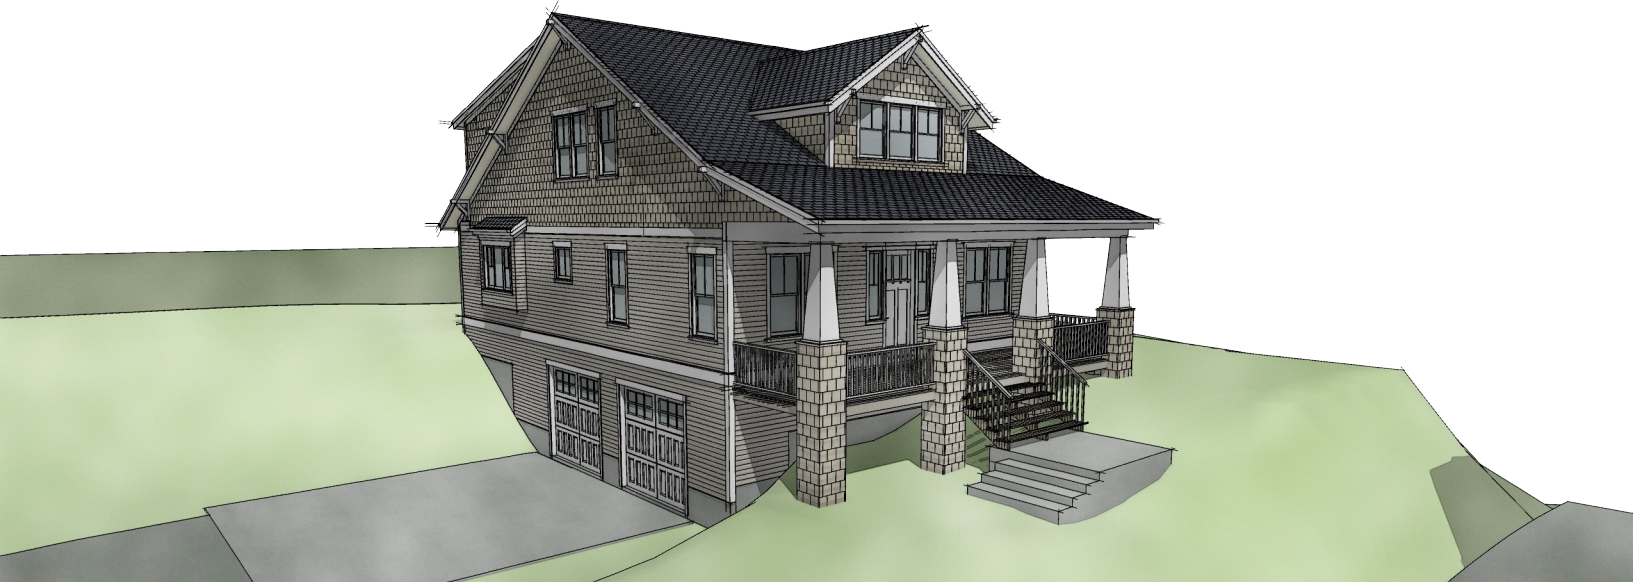

ISO 1

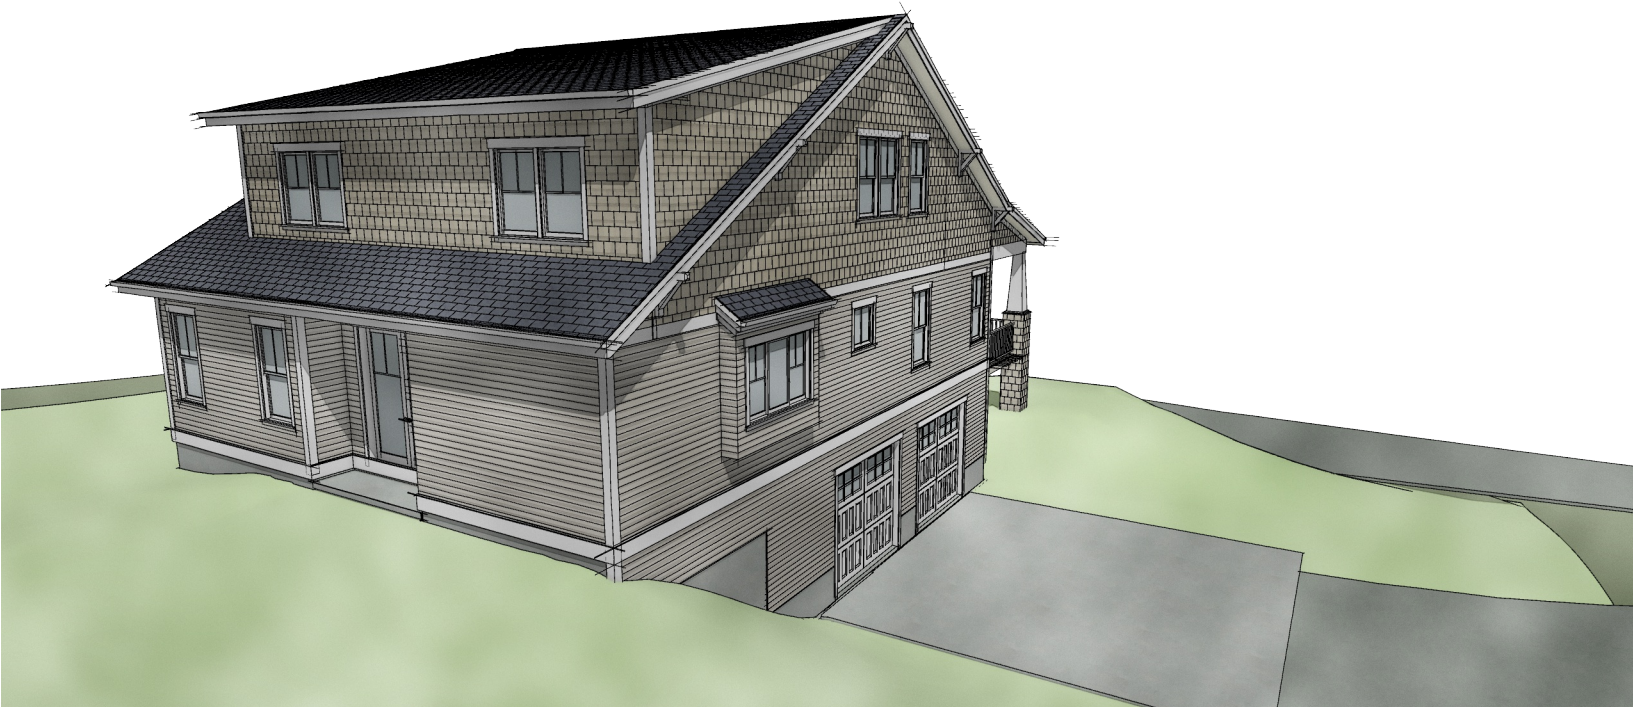

ISO 2



OBROCK COX &
ASSOCIATES

606 Commercial Avenue
Suite D
Anacortes, Washington 98221
(360) 200.8908
email@obrockcox.com

PROJECT.

PARCEL.

REVISION TABLE
NUMBER DATE

DRAWING.
Project Overview

PRINT DATE.

3/26/2019

SHEET ID.

A1.1



OBROCK COX &
ASSOCIATES
606 Commercial Avenue
Suite D
Anacortes, Washington 98221
(360) 200.8908
email@obrockcox.com

PROJECT.

PARCEL.


REVISION TABLE
NUMBER DATE




DRAWING.

PRINT DATE.
3/26/2019

SHEET ID.

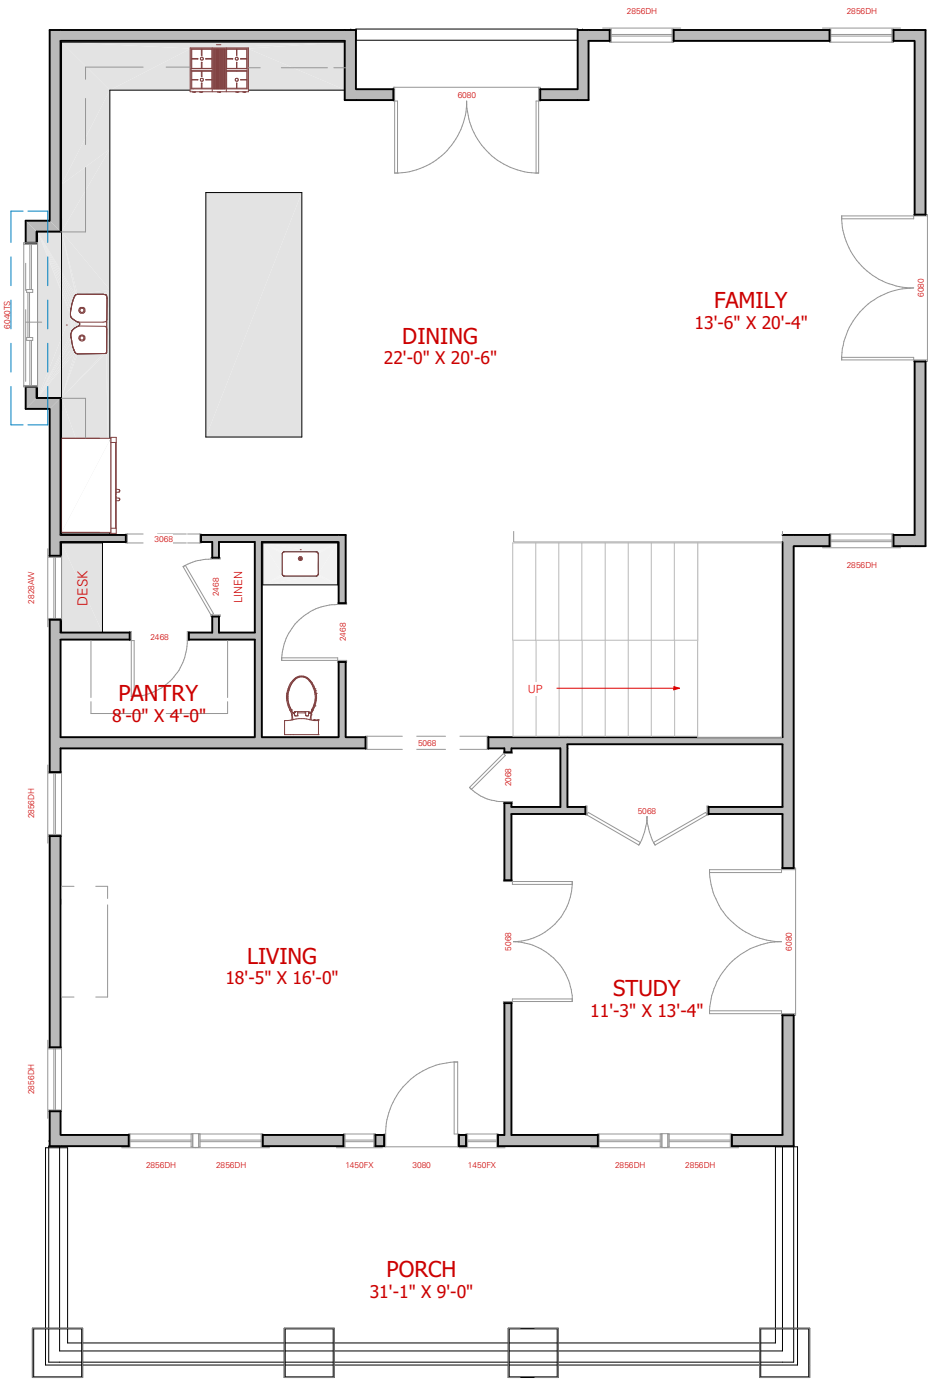

LIVING AREA
1535 SQ FT

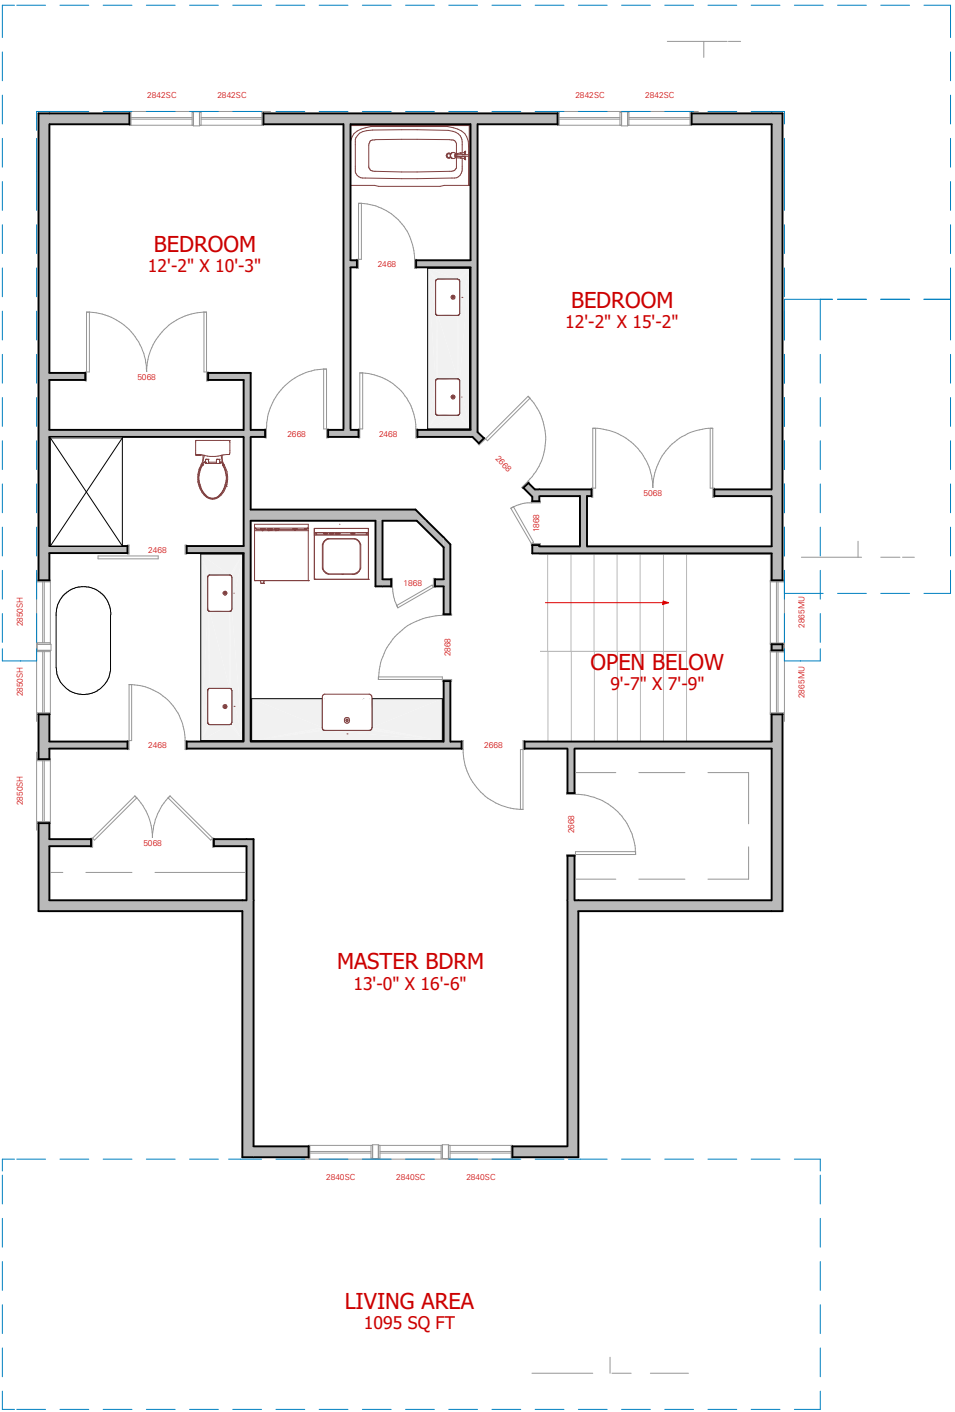

LIVING AREA
1095 SQ FT



OBROCK|COX &
ASSOCIATES

606 Commercial Avenue
Suite D
Anacortes, Washington 98221
(360) 200.8908
email@obrockcox.com

PROJECT.

PARCEL.

REVISION TABLE
NUMBER DATE

DRAWING.

PRINT DATE.

3/26/2019

SHEET ID.

1ST FLOOR

2ND FLOOR