


P:\MCP (Miscellaneous Civil Projects)\MCP-09 (202 Molalla Ave)\MCP09-DWGS\EXHIBITS\IMPERVIOUS AREA EXHIBIT\IMPERVIOUS AREA EXHIBIT.dwg

-  PROPOSED PERVIOUS AREA
1,428 SF (0.03 AC)
-  PROPOSED PERVIOUS PAVERS
1,307 SF (0.03 AC)
-  PROPOSED IMPERVIOUS AREA
4,369 SF (0.1 AC)

NOTE: LESS THAN 5,000 SF IMPERVIOUS SURFACE. PER CODE, STORMWATER REQUIREMENTS ARE NOT TRIGGERED.

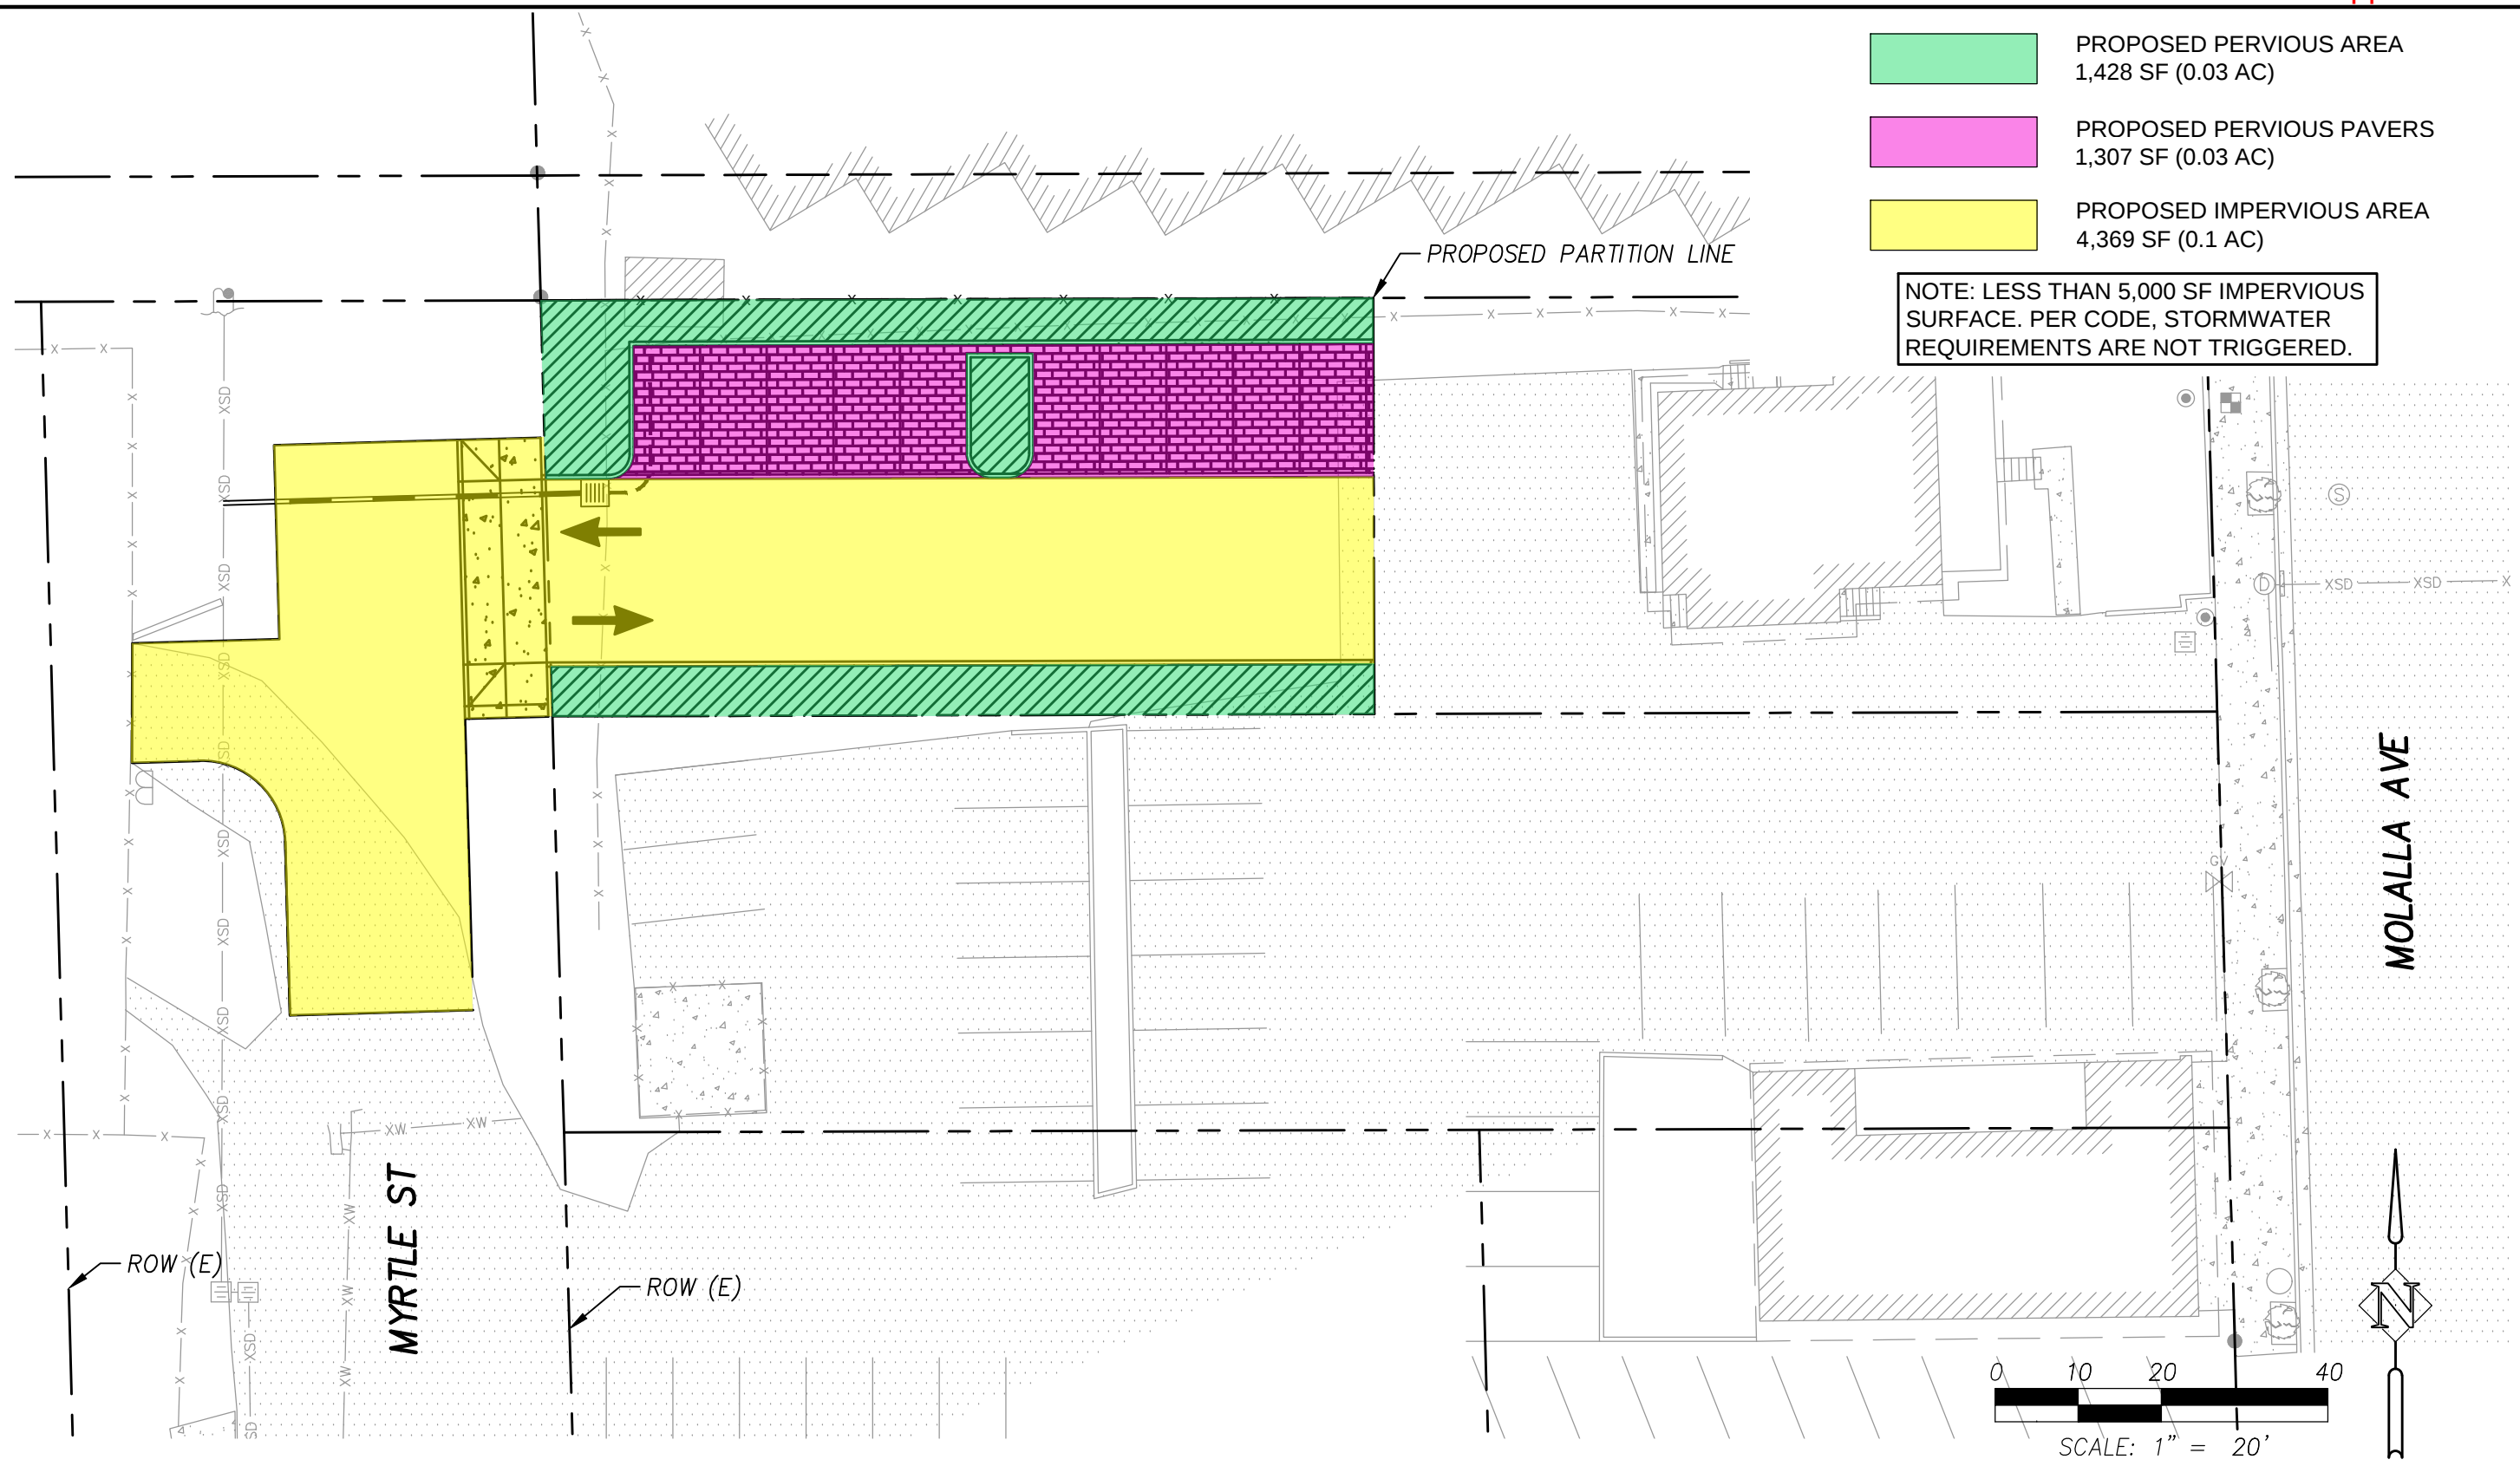

DATE	NO.	DESCRIPTION
R E V I S I O N S		

DESIGNED:	HHPR
DRAWN:	HHPR
CHECKED:	JSH
DATE:	1-11-19

**Harper Houf Peterson Righellis Inc.**
ENGINEERS*PLANNERS
LANDSCAPE ARCHITECTS*SURVEYORS
205 SE Spokane Street, Suite 200, Portland, OR 97202
phone: 503.221.1131 www.hhpr.com fax: 503.221.1171

IMPERVIOUS AREA EXHIBIT
202 MOLALLA AVENUE PARKING ADDITION
OREGON CITY, OR

SHEET NO.
1
JOB NO.
MCP-09