




- LEGEND
- PM Custom Pavement Marker
 - SB Stop Bar
 - ST Stop Sign (R1-1) & Post - per City Standards
 - STF Flexible Stop Sign (R1-1) - per City Approval
 - SL Speed Limit Sign with Family Friendly Plaque
 - Begin of Curve Sign
 - (E) Existing Sign
 - Tax Lot / Right-of-Way
 - Pavement Edge (approx)
 - Centerline

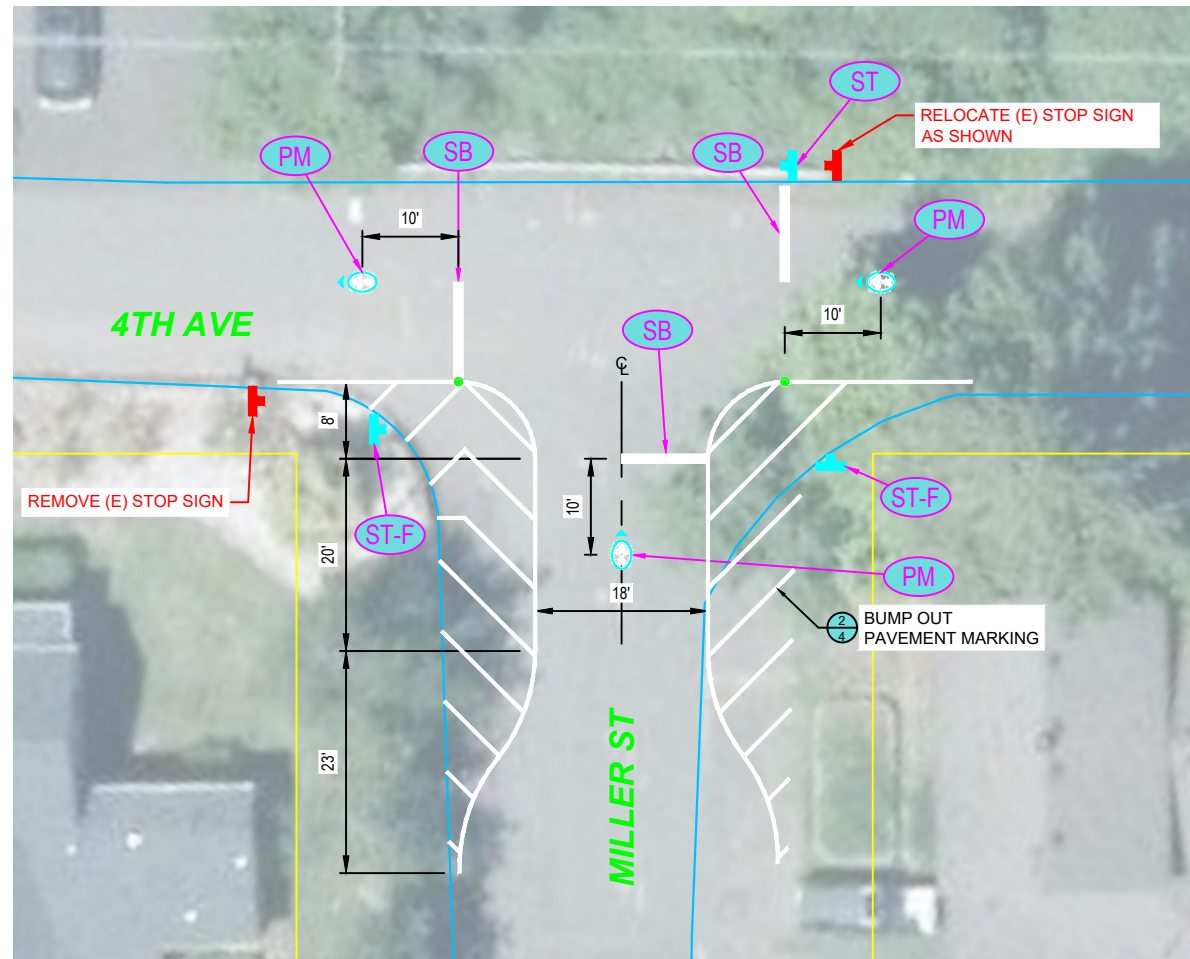


4TH AVE & MILLER ST

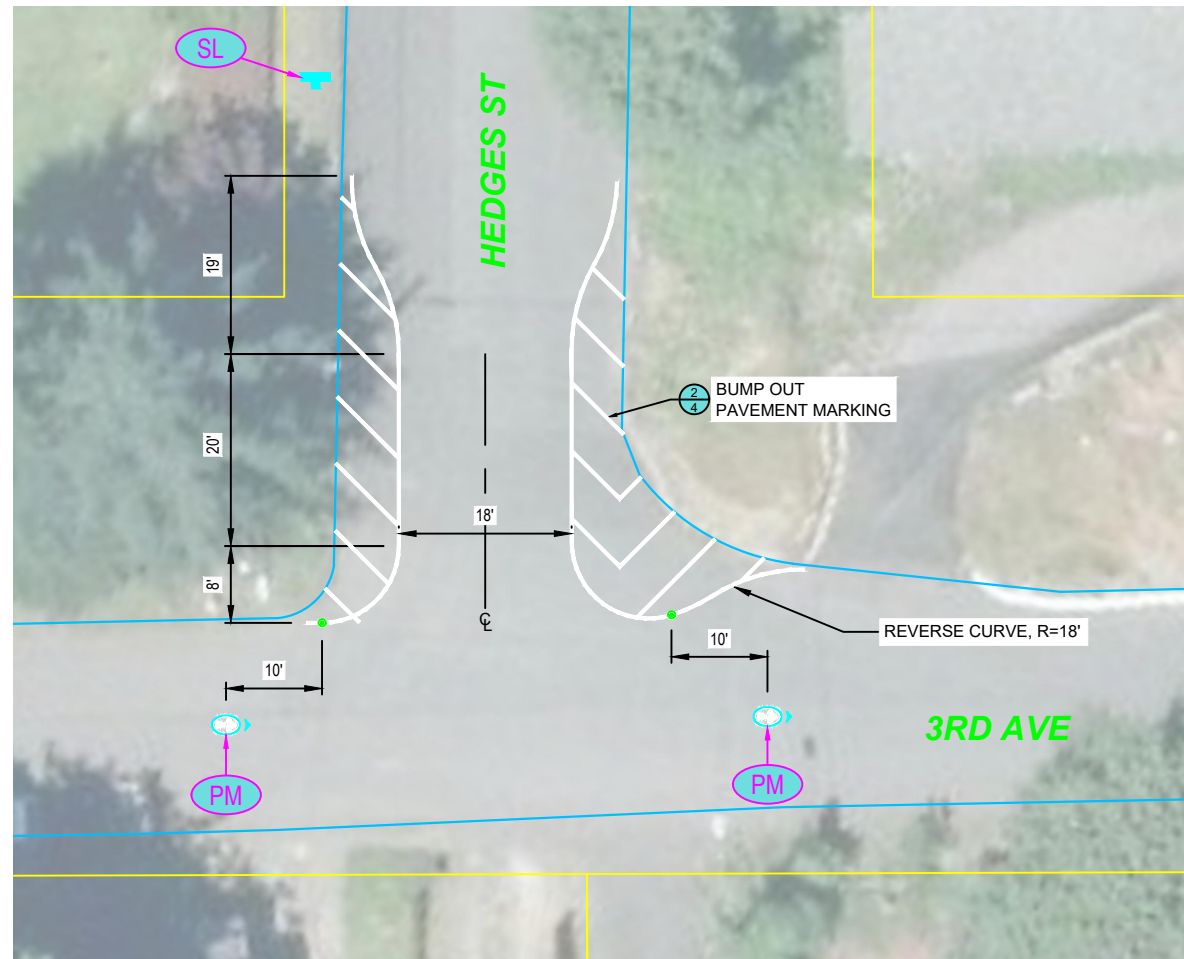

3RD AVE & HEDGES ST

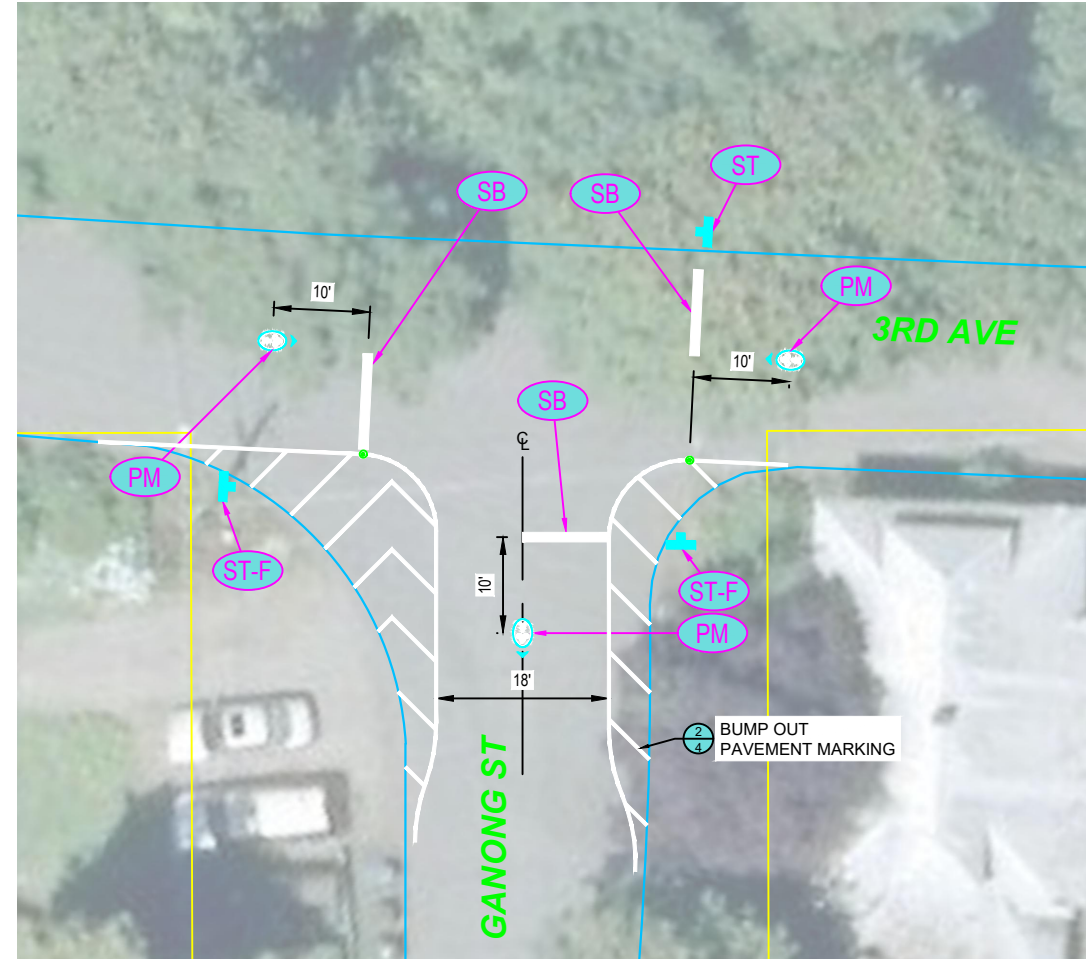

3RD AVE & GANONG ST

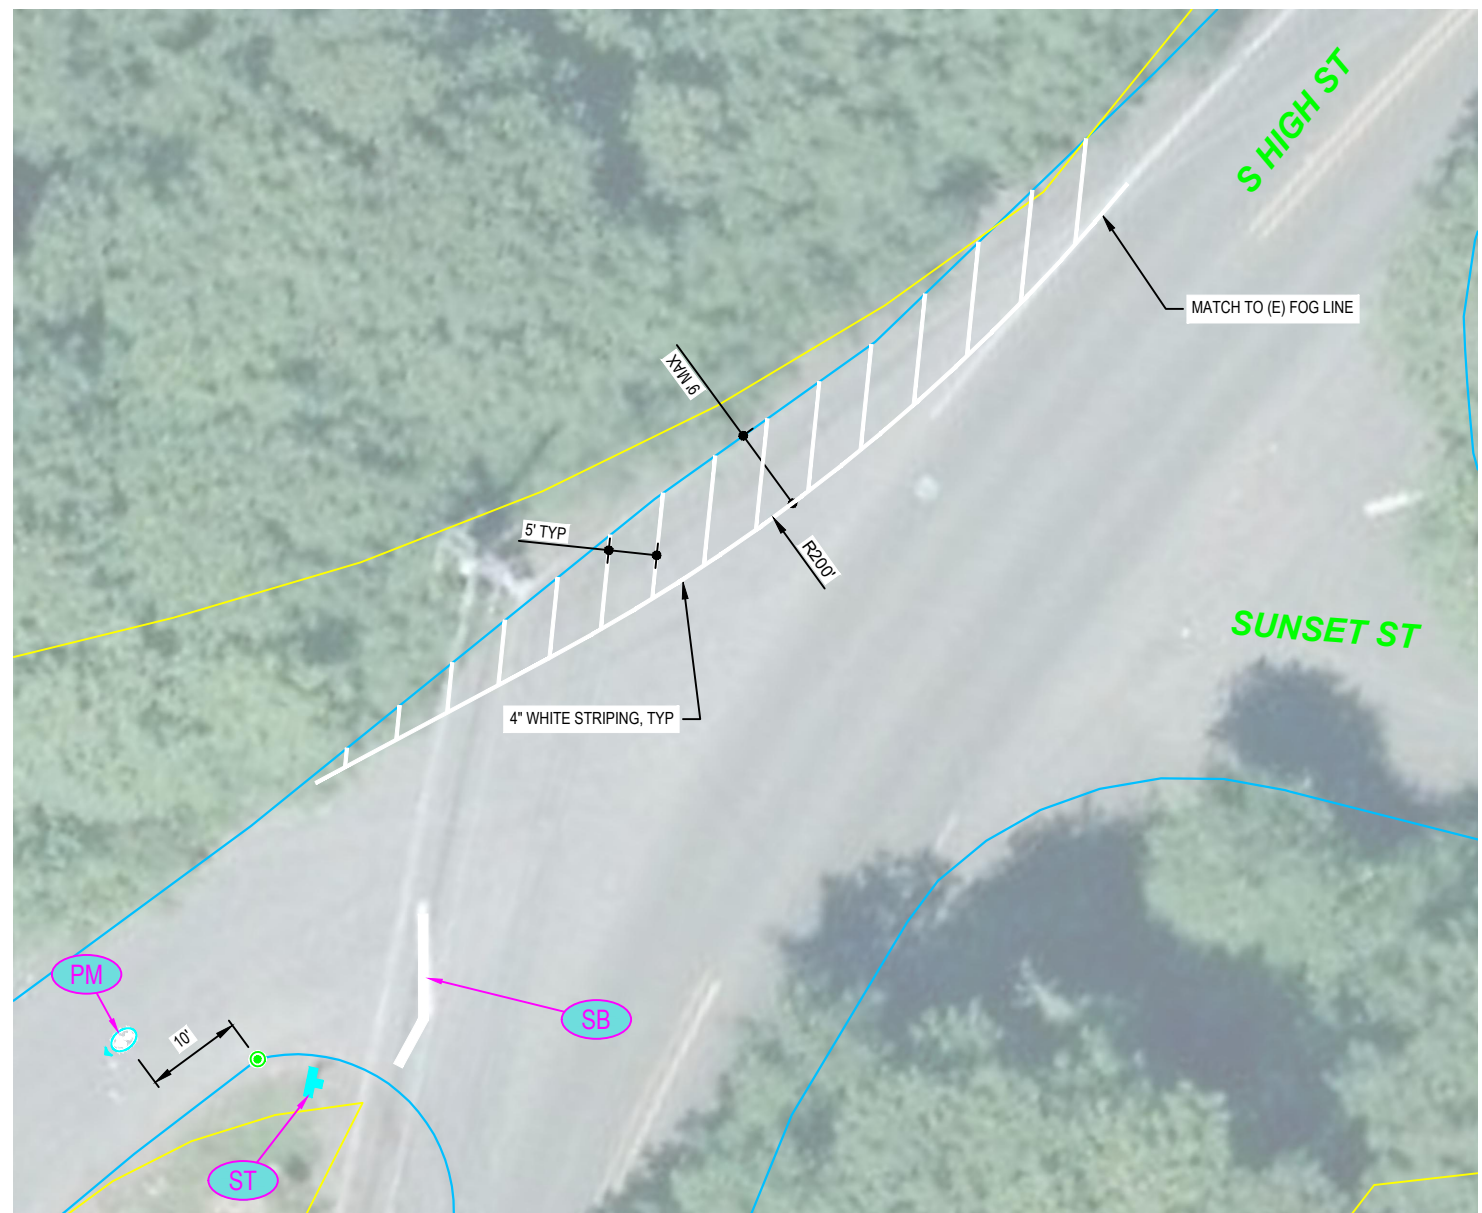

S HIGH ST & SUNSET ST

