

Oregon City GIS Map



Legend

Street Names

Contours (2ft) - 1:3,600 and closer

10 foot

2 foot

Taxlots

Taxlots Outside UGB

Unimproved ROW

Water Hydrants

(Other owner)

OC

CRWD

Private

Water Service Meters

(Other owner or Type not defined)

OC

CRWD

Water Master Meters

(Other owner)

OC


Water Irrigation Meters

(Other owner)


OC

CRWD

Notes

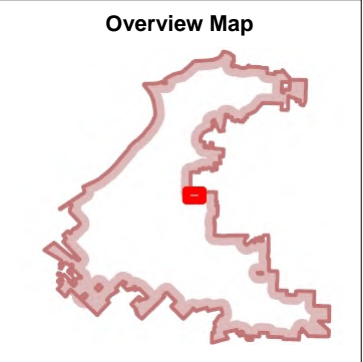

The City of Oregon City makes no representations, express or implied, as to the accuracy, completeness and timeliness of the information displayed. This map is not suitable for legal, engineering, surveying or navigation purposes. Notification of any errors is appreciated.

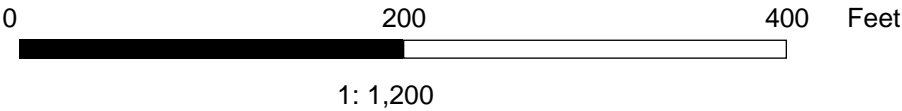


Map created 3/7/2019

City of Oregon City
PO Box 3040
625 Center St
Oregon City
OR 97045
(503) 657-0891
www.orcity.org



AKS DRAWING FILE: 5966 C000 EXCOND.DWG | LAYOUT: UTILITY EASEMENT PLAN

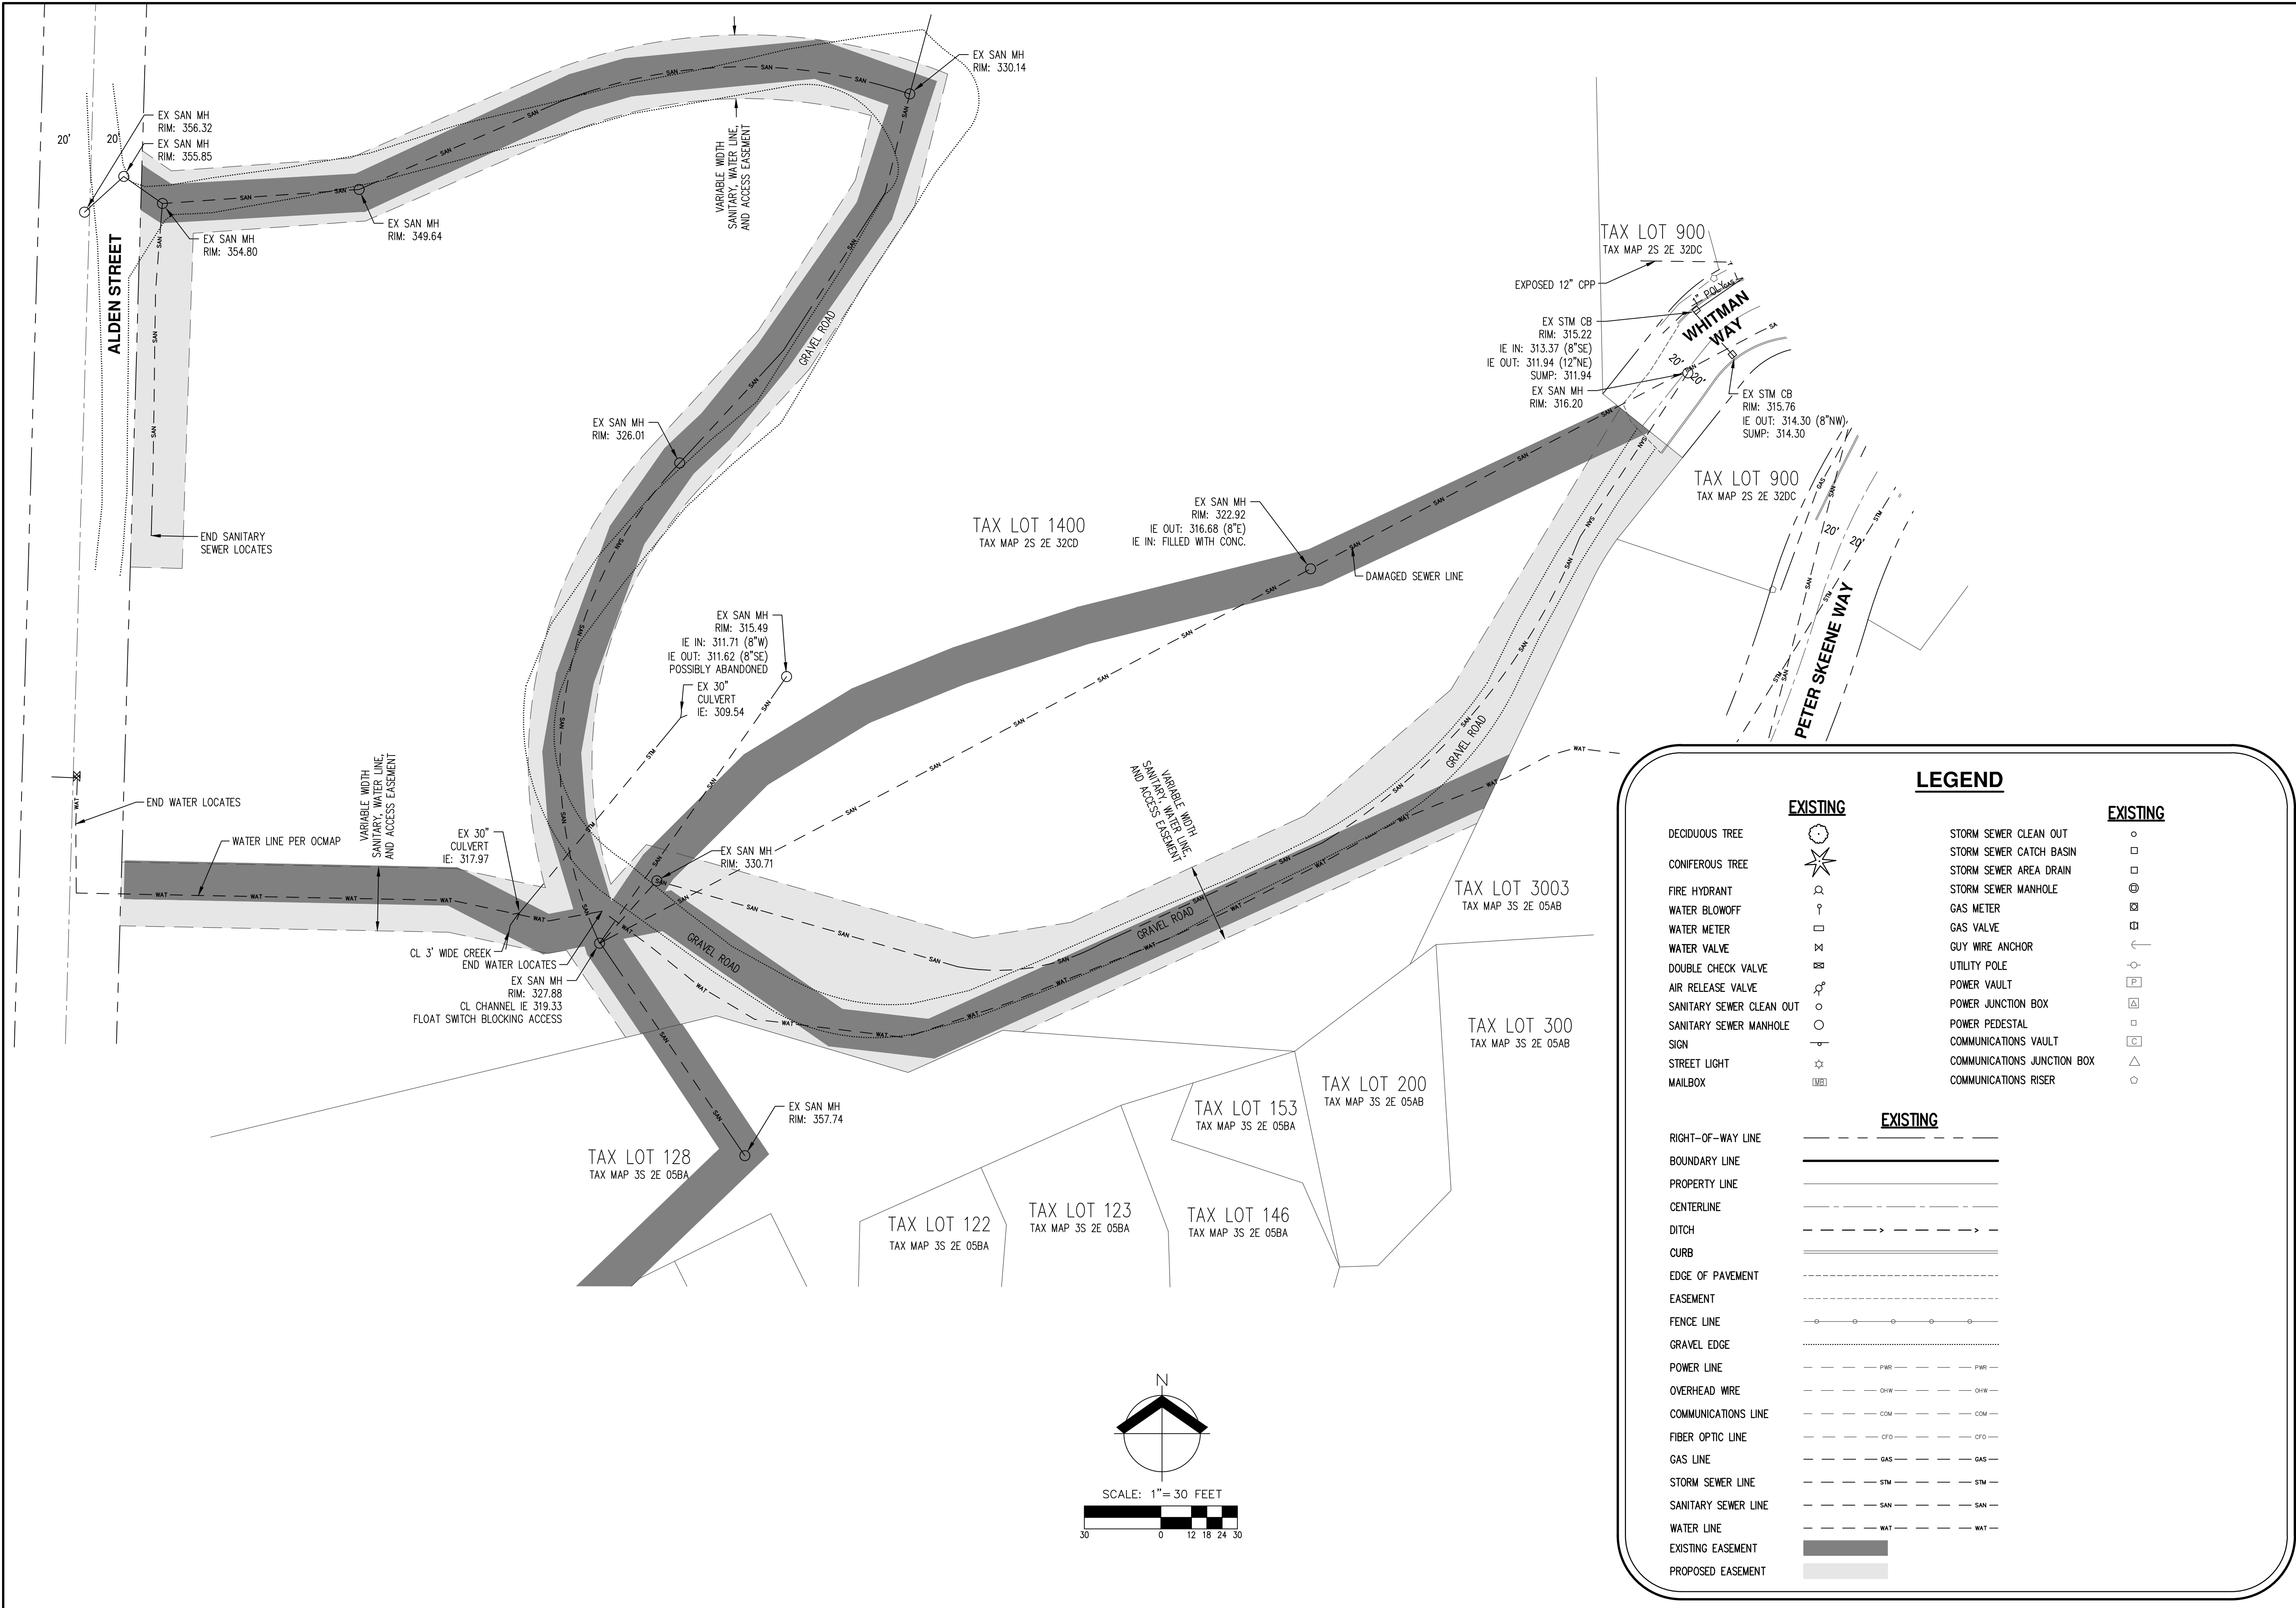

AKS

AKS ENGINEERING & FORESTRY, LLC
12965 SW HERMAN RD STE 100
CLATSOP CO, OR 97106
P: 503.663.6181
F: 503.663.6152
aks-eng.com

ENGINEERING - SURVEYING - NATURAL RESOURCES
FORESTRY - PLANNING - LANDSCAPE ARCHITECTURE

WHITMAN WAY

OREGON CITY

TAX LOT 1400

UTILITY EASEMENT
PLAN

DESIGNED BY:

DRAWN BY: BRE

CHECKED BY: NSW

SCALE: AS NOTED

DATE: 03/20/2019

REGISTERED
PROFESSIONAL
LAND SURVEYOR

Nick White
OREGON
JANUARY 9, 2007
NICK WHITE
70652LS
RENEWS: 6/30/20

REVISIONS

JOB NUMBER
5966

SHEET
02