



MOLALLA AVENUE STREETSCAPE PROJECT
ACQUISITION EXHIBIT


ASB&S Engineering
CORPORATE OFFICE:
920 COUNTRY CLUB ROAD, SUITE 100B EUGENE, OREGON 97401
REGIONAL OFFICES:
OREGON: LAKE OSWEGO | SALEM | MEDFORD
WASHINGTON: VANCOUVER

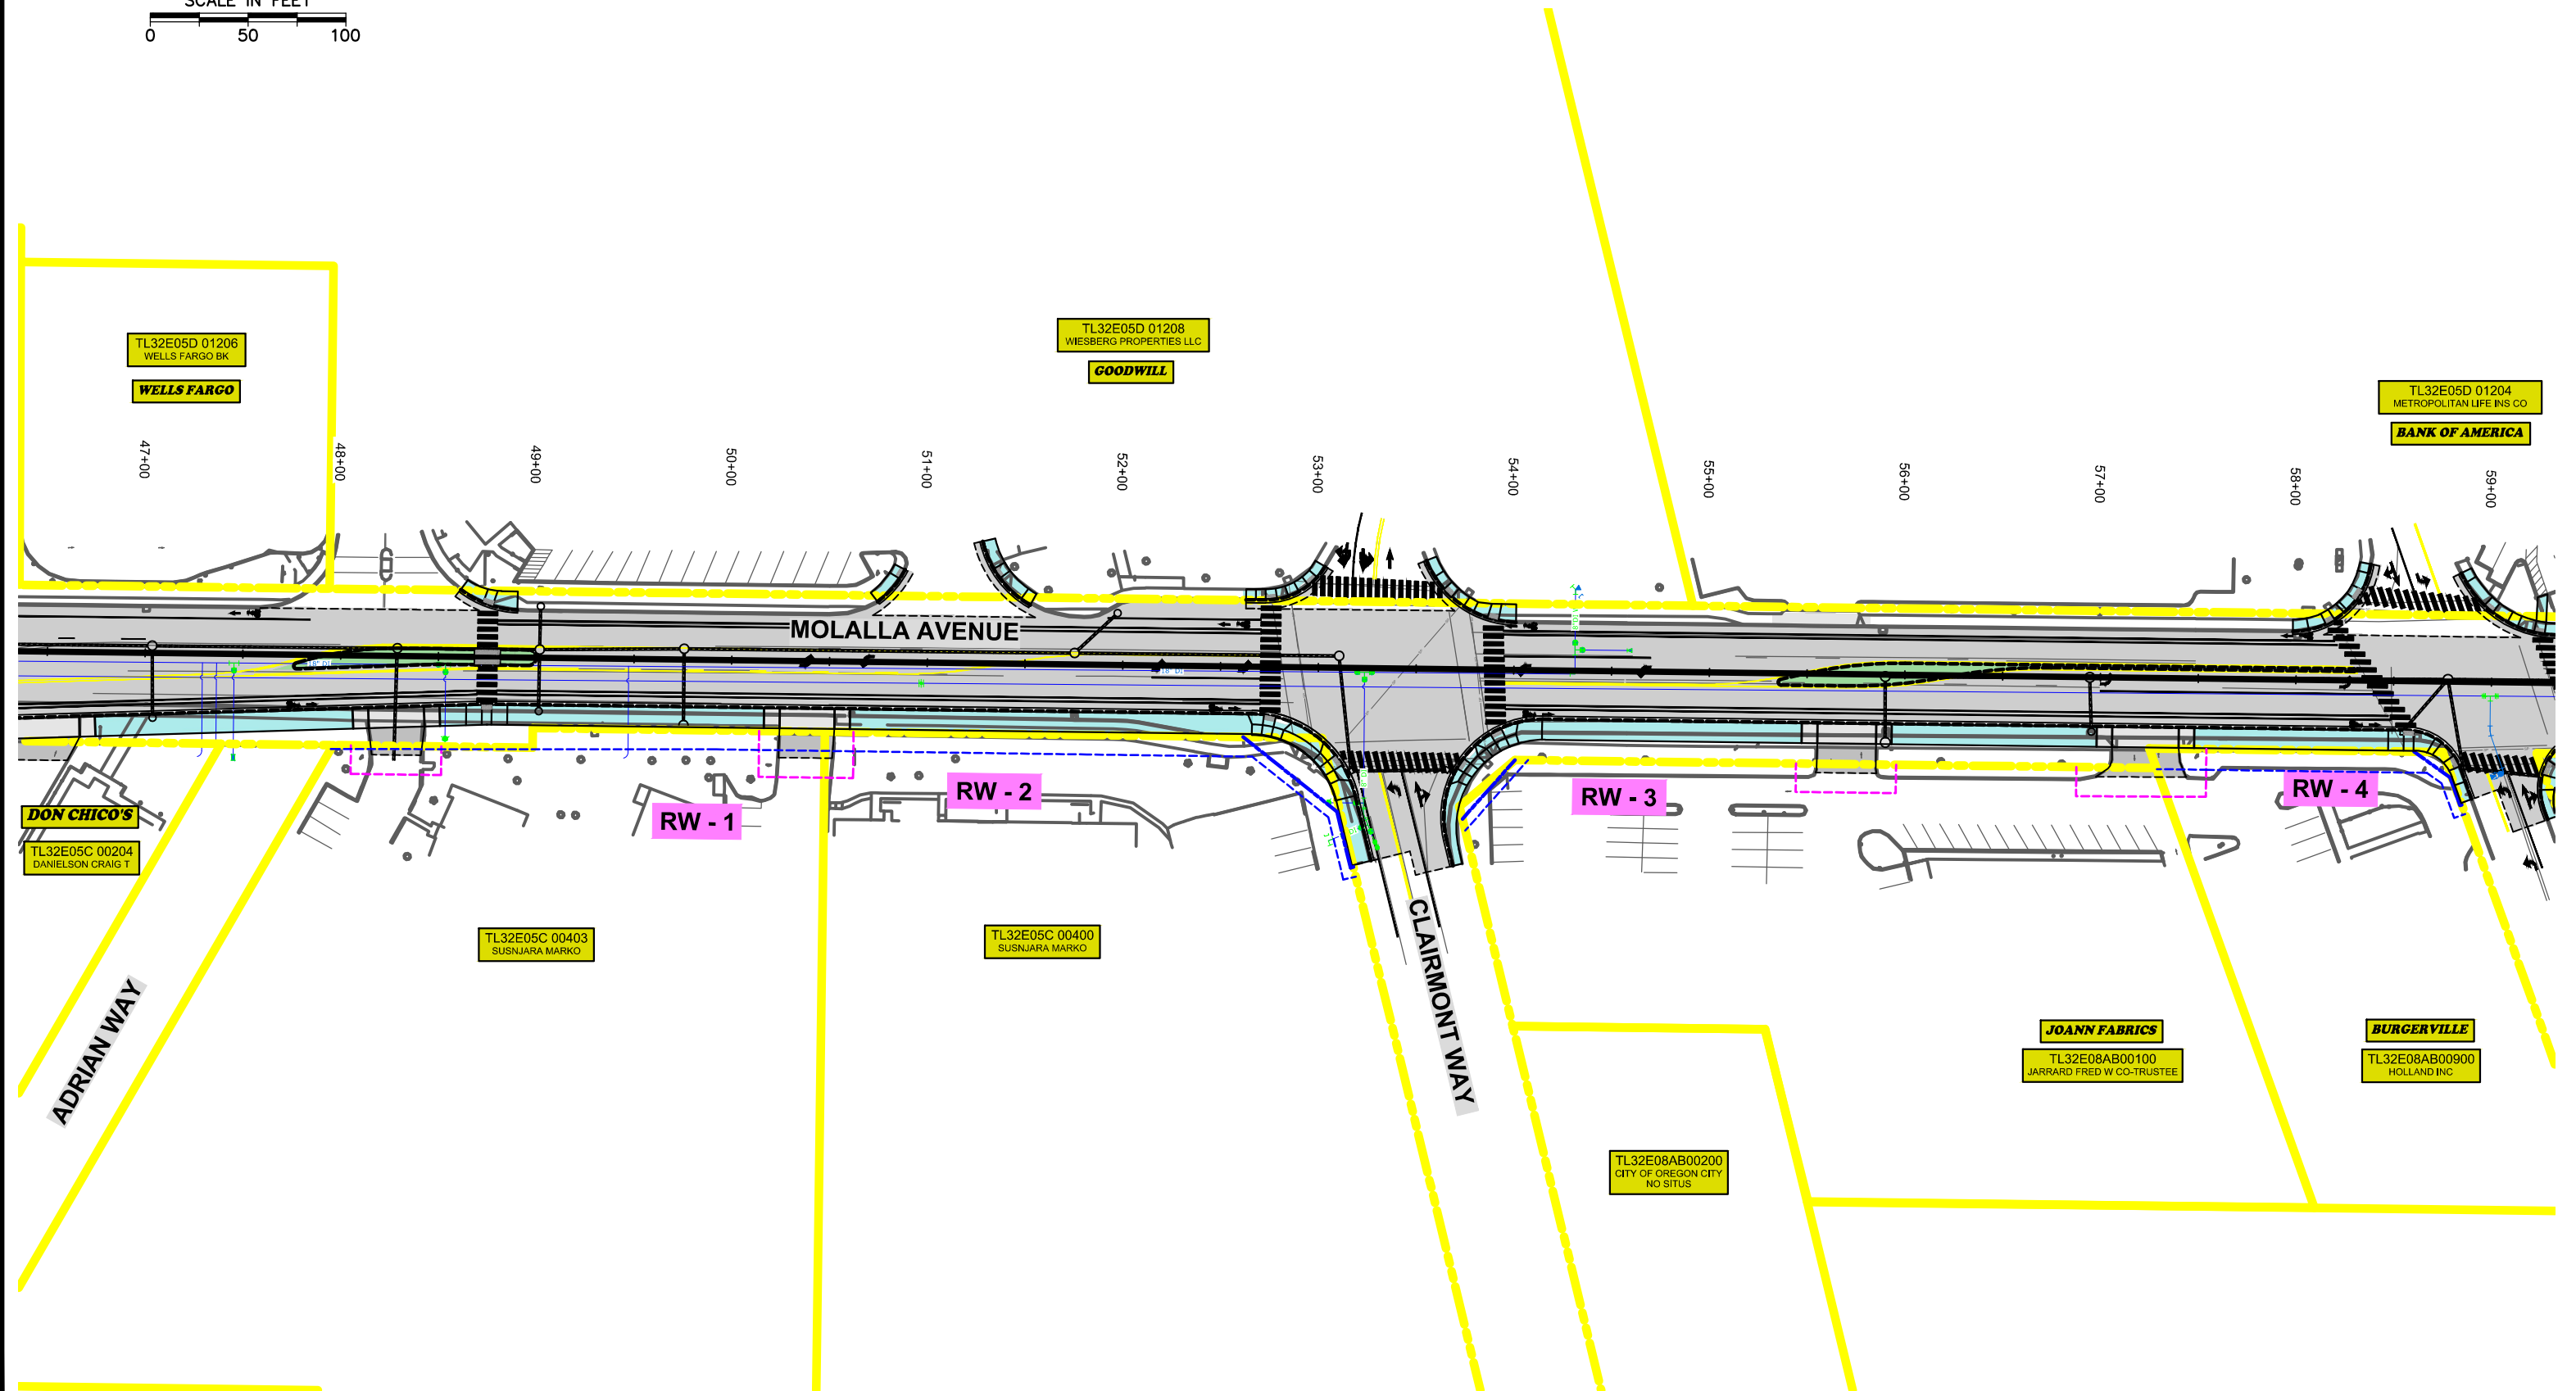


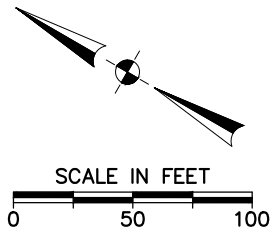

MOLALLA AVENUE STREETSCAPE PROJECT
ACQUISITION EXHIBIT


ASB&L LLC
CORPORATE OFFICE:
920 COUNTRY CLUB ROAD, SUITE 100B EUGENE, OREGON 97401
REGIONAL OFFICES:
OREGON: LAKE OSWEGO | SALEM | MEDFORD
WASHINGTON: VANCOUVER

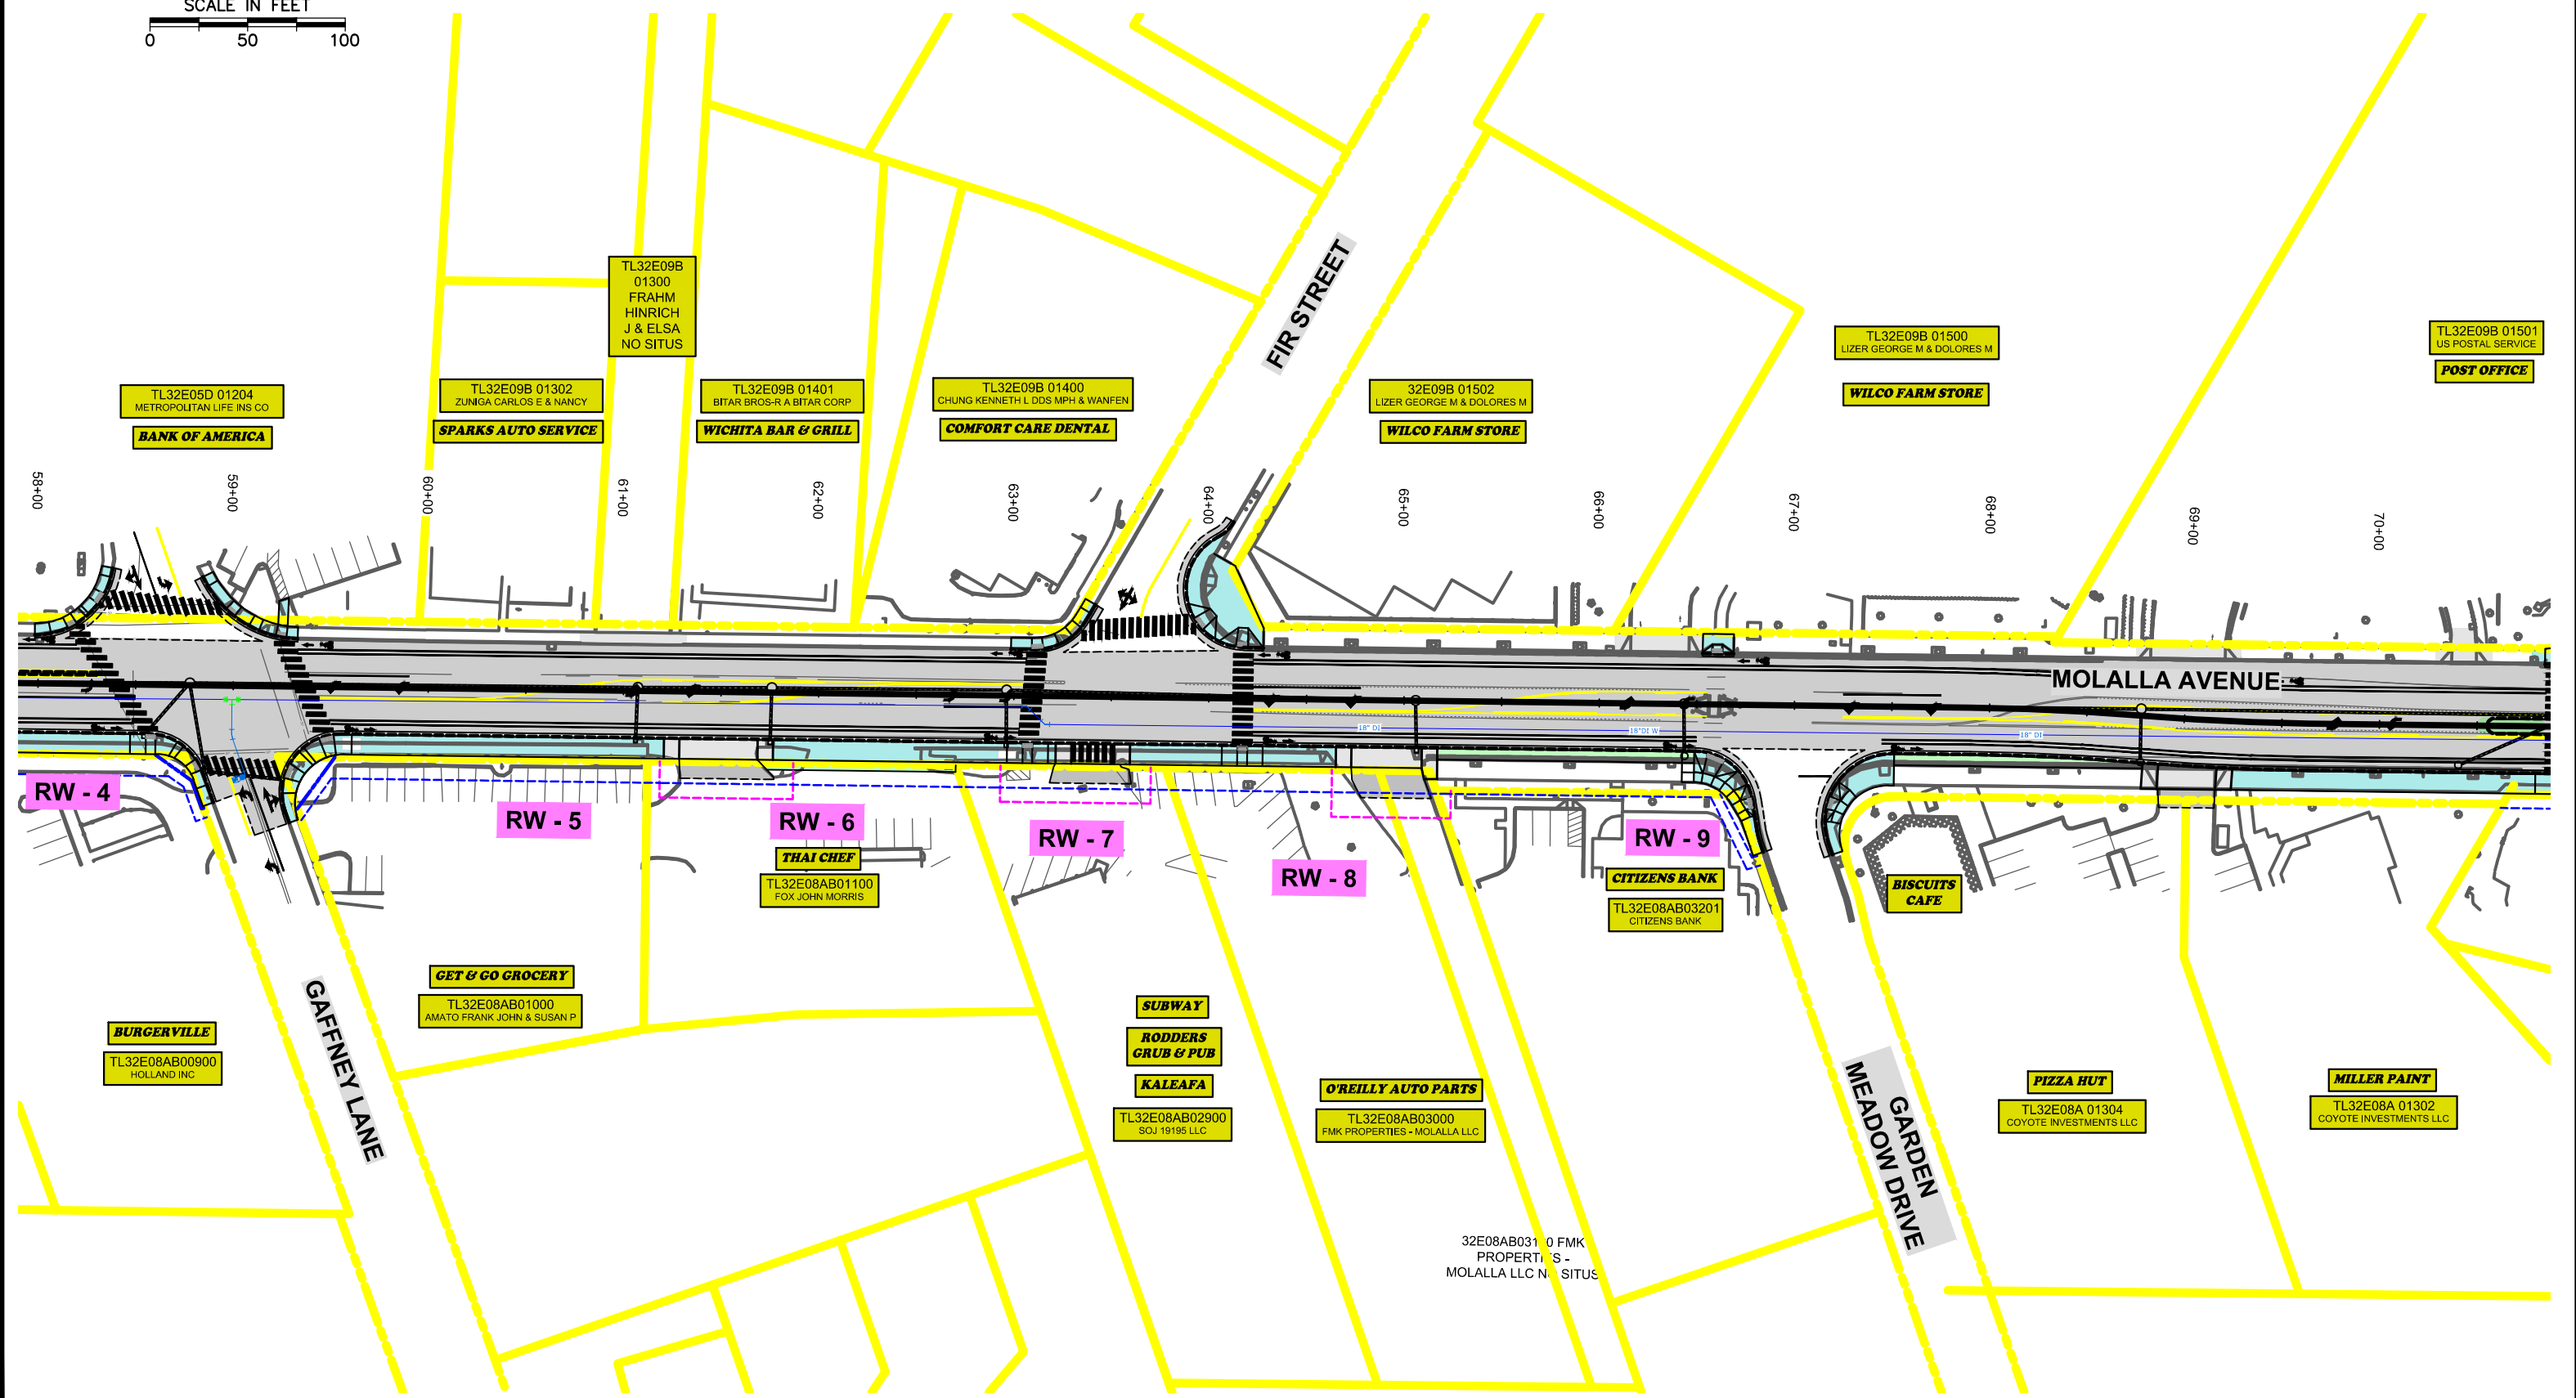


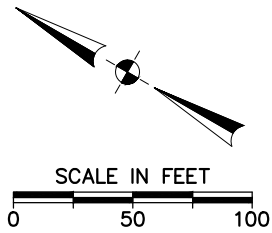

MOLALLA AVENUE STREETSCAPE PROJECT
ACQUISITION EXHIBIT

ASB&S Engineering
CORPORATE OFFICE:
920 COUNTRY CLUB ROAD, SUITE 100B EUGENE, OREGON 97401
REGIONAL OFFICES:
OREGON: LAKE OSWEGO | SALEM | MEDFORD
WASHINGTON: VANCOUVER

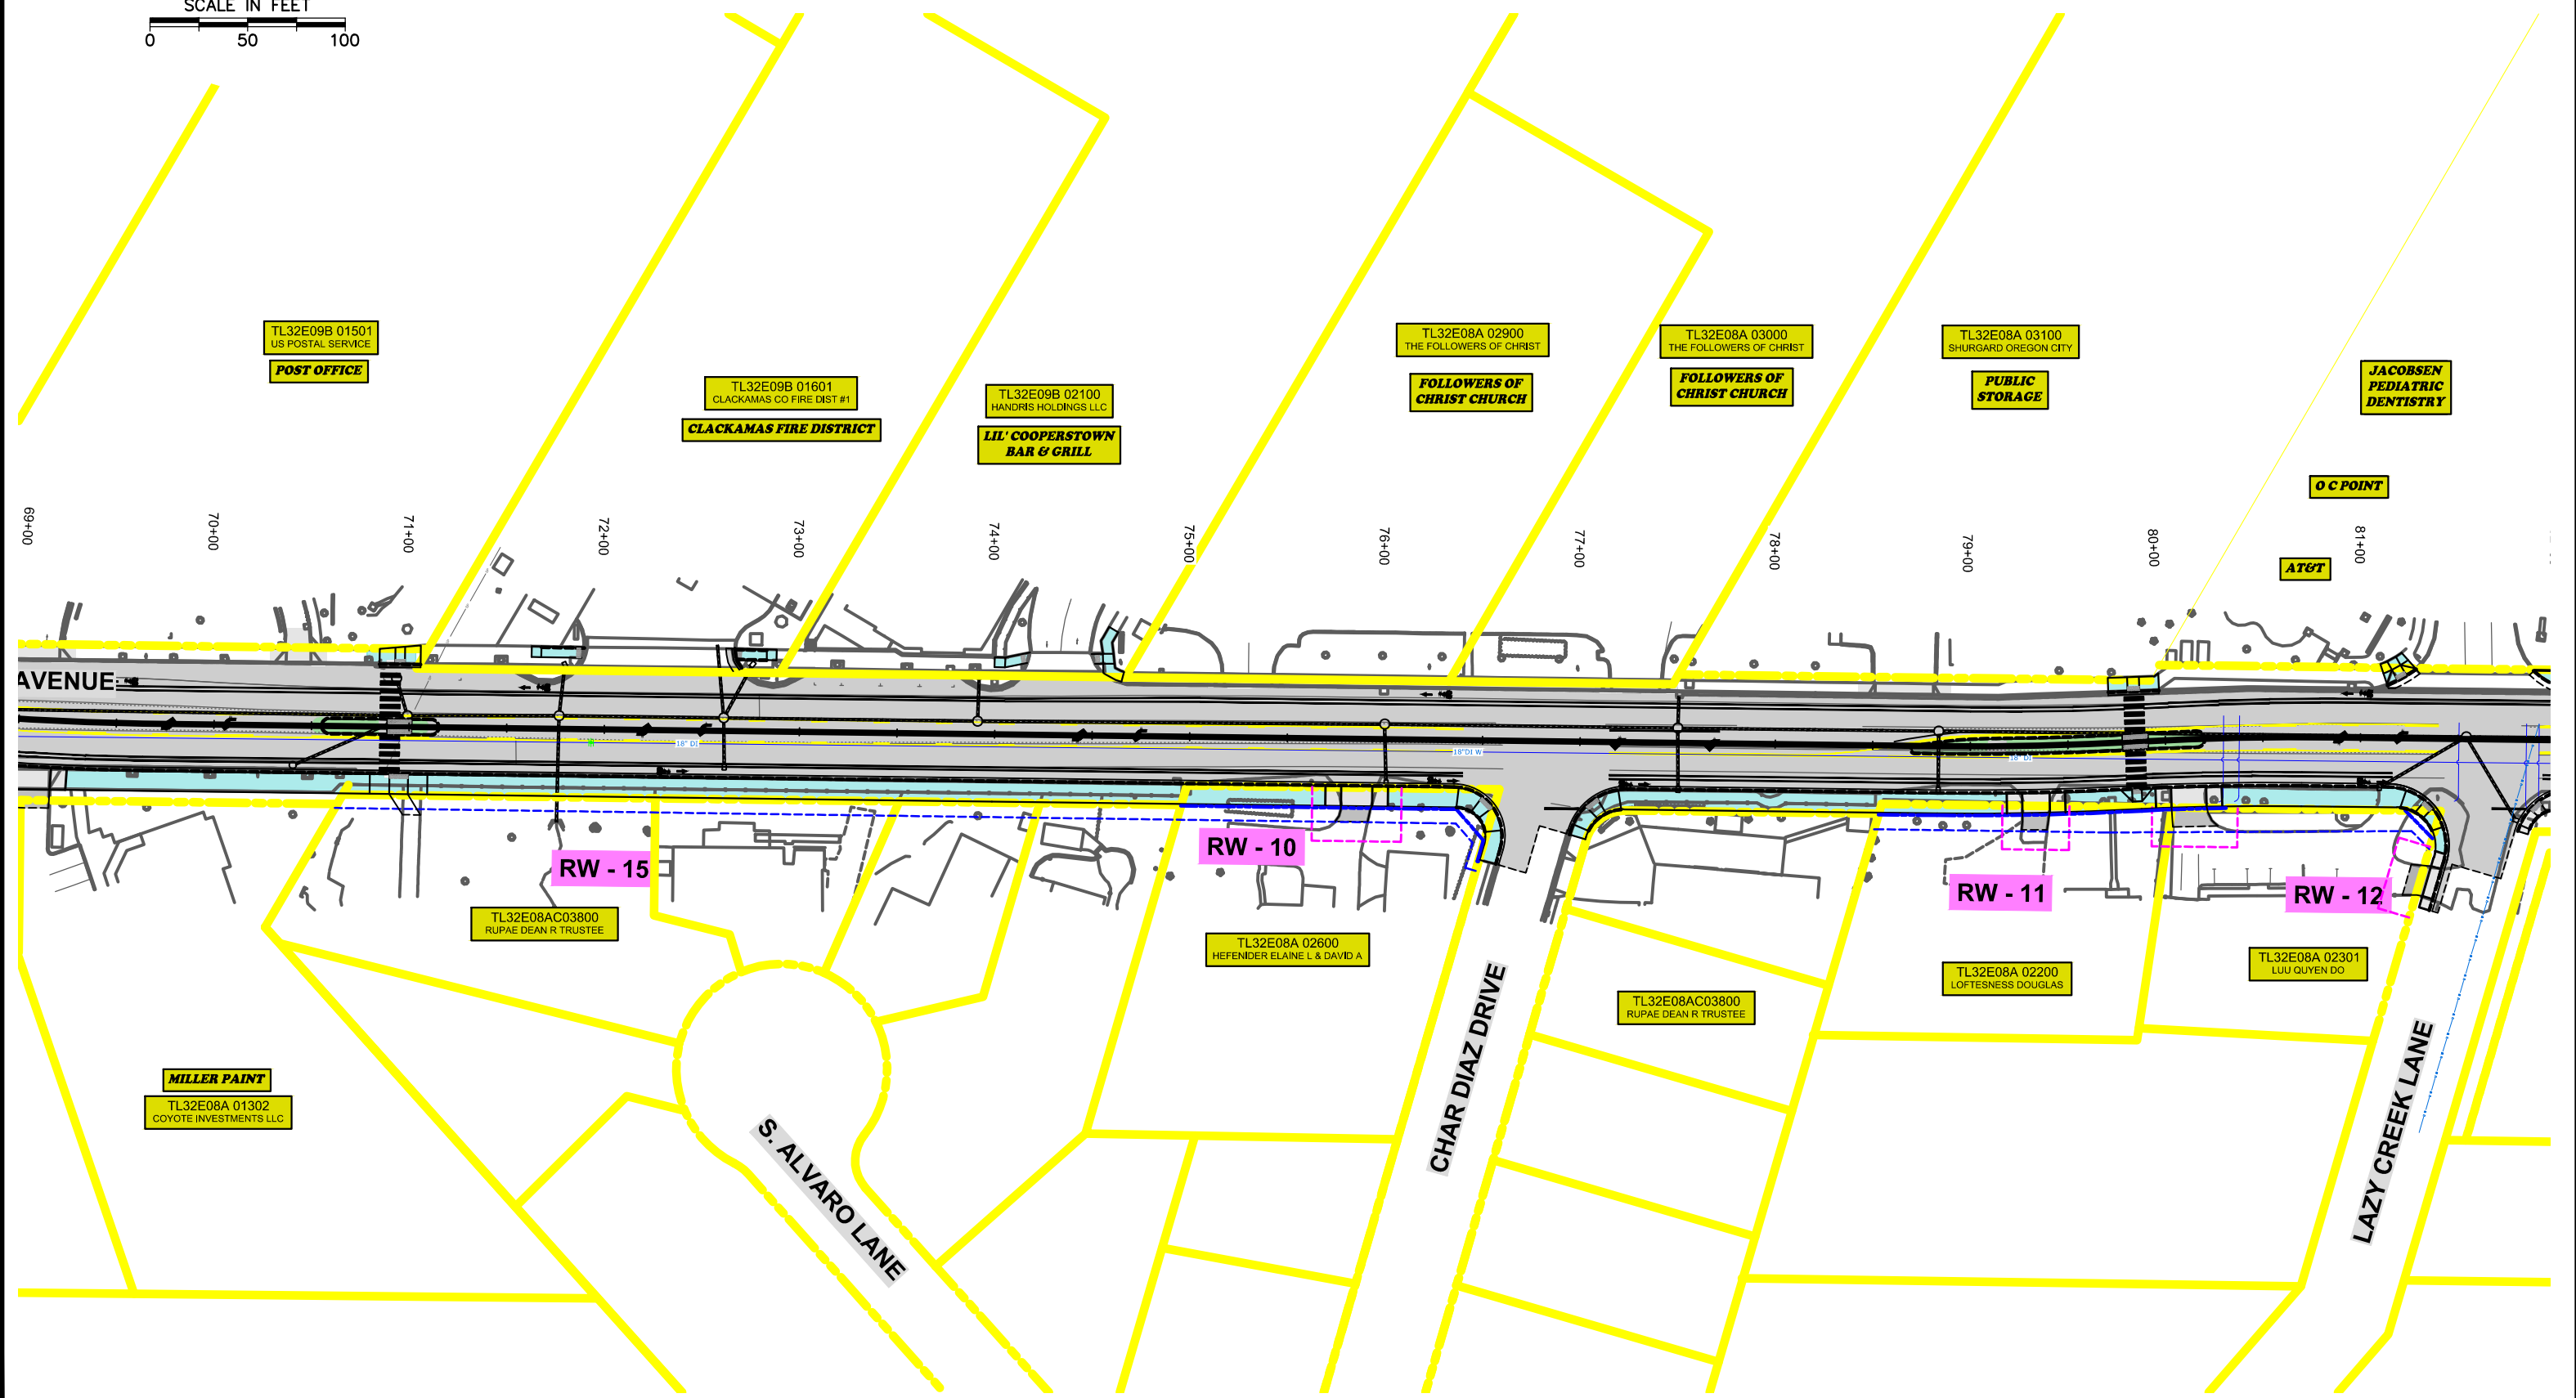

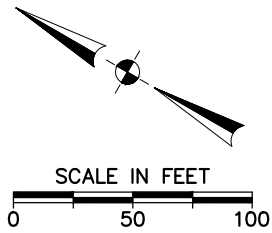

MOLALLA AVENUE STREETSCAPE PROJECT
ACQUISITION EXHIBIT

CLACKAMAS COUNTY
CORPORATE OFFICE:
920 COUNTRY CLUB ROAD, SUITE 100B EUGENE, OREGON 97401
REGIONAL OFFICES:
OREGON: LAKE OSWEGO | SALEM | MEDFORD
WASHINGTON: VANCOUVER

