


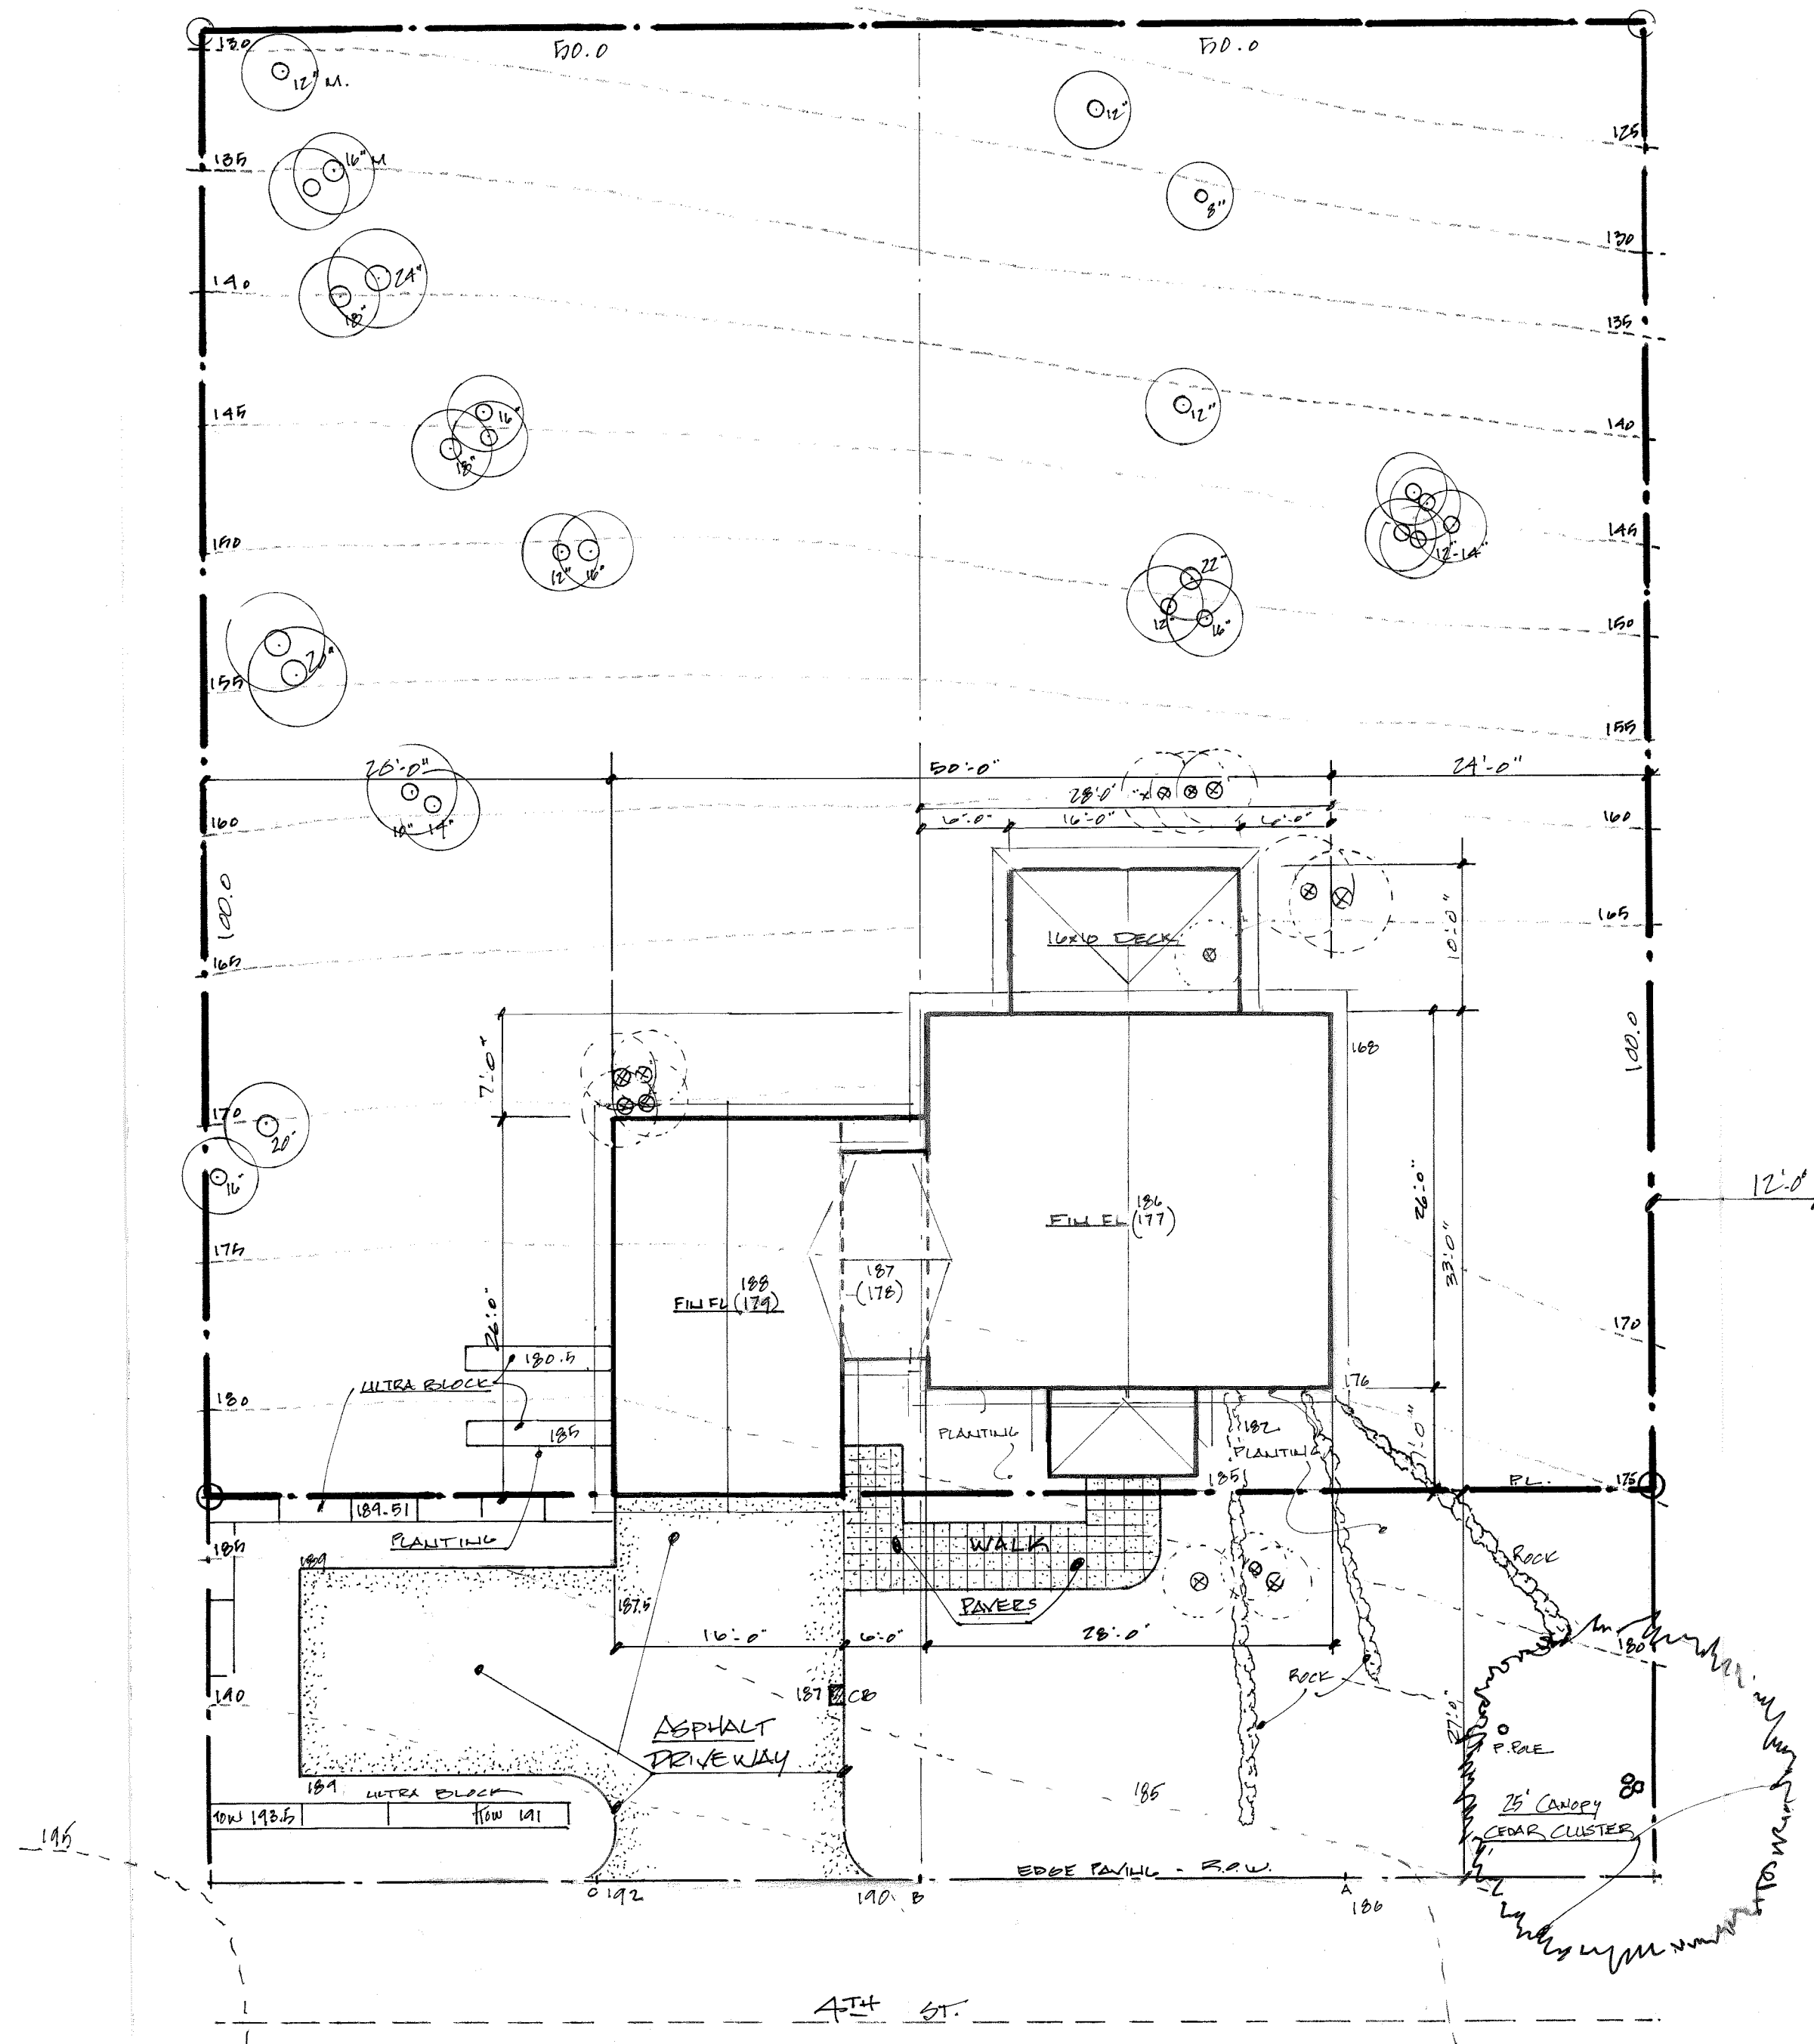

LEGEND

- MAPLE TREES
- ⊗ TO BE REMOVED TREES

GREEN

SITE
1" = 10'-0"

7/4 1/4
11/10