

LEGEND

PM

Custom Pavement Marker

SB

Stop Bar

ST

Stop Sign (R1-1) & Post
- per City Standards

ST-F

Flexible Stop Sign (R1-1)
- per City Approval

SL

Speed Limit Sign with
Family Friendly Plaque

Beginning of Curve

Sign

(E)





Existing Sign

Tax Lot / Right-of-Way

Pavement Edge (approx)

℄

Centerline

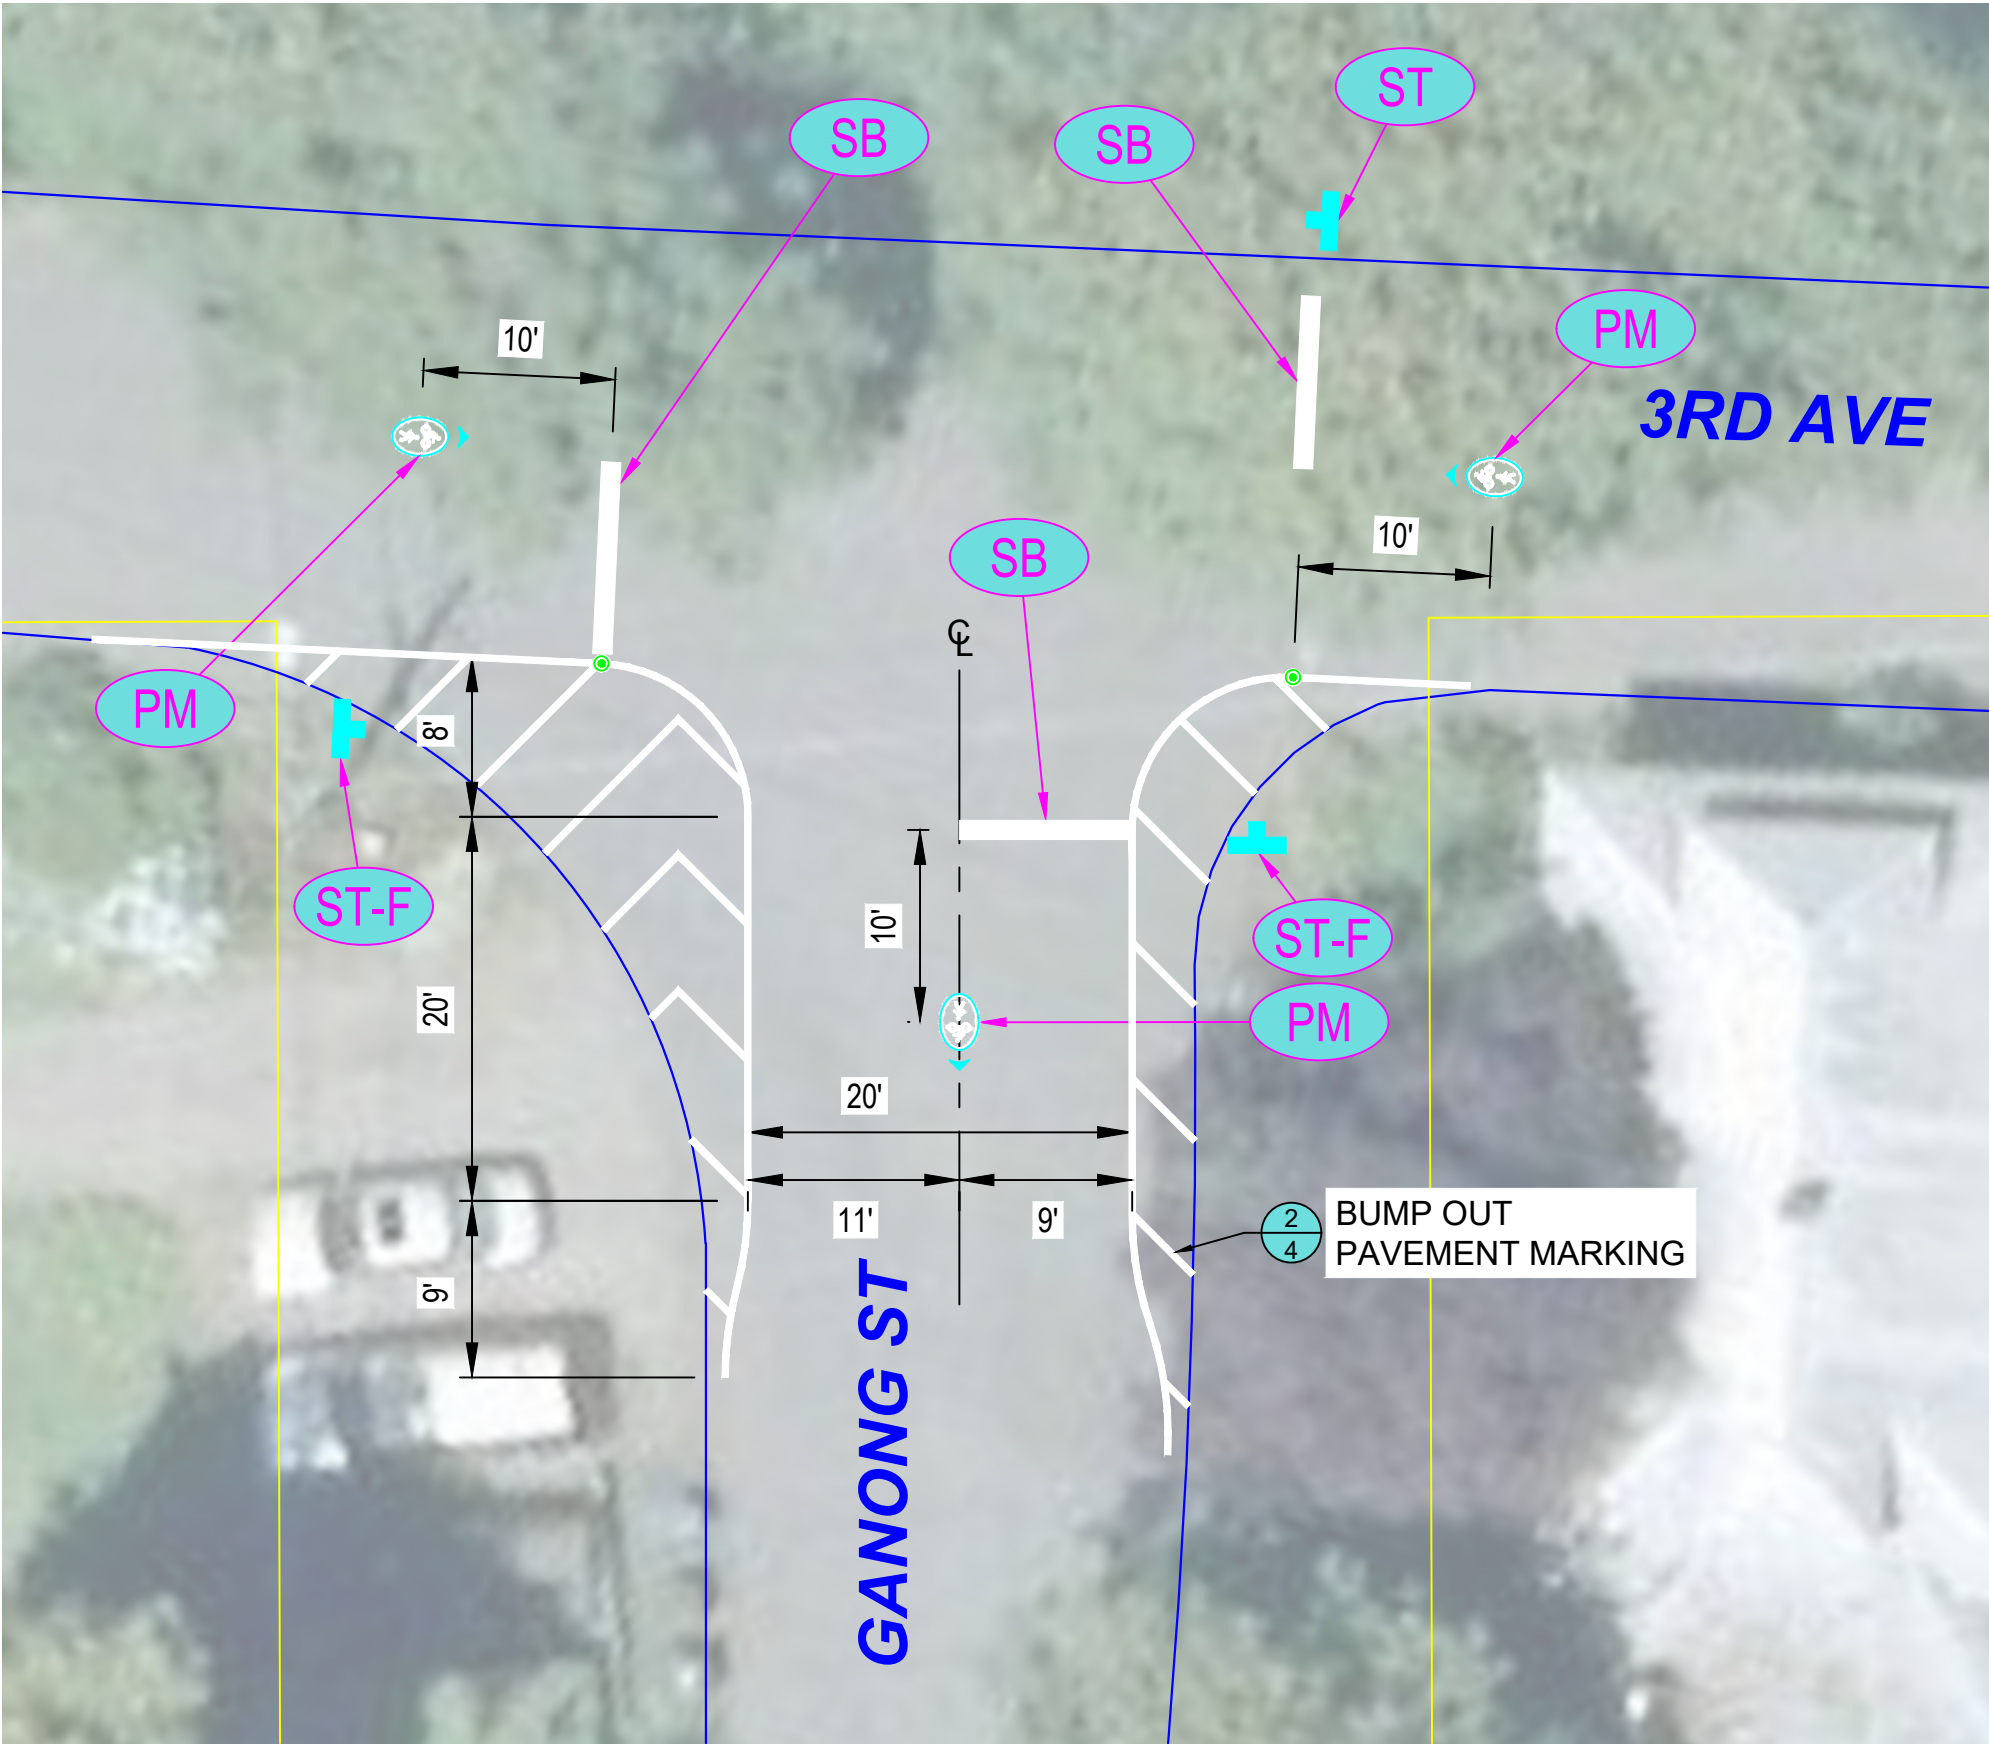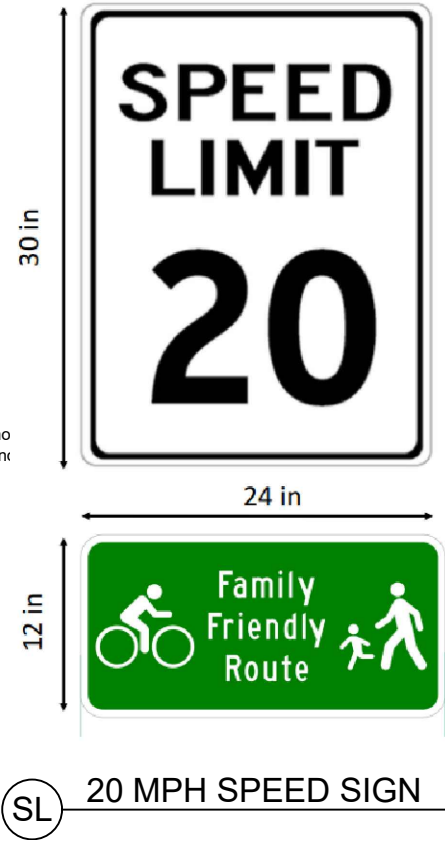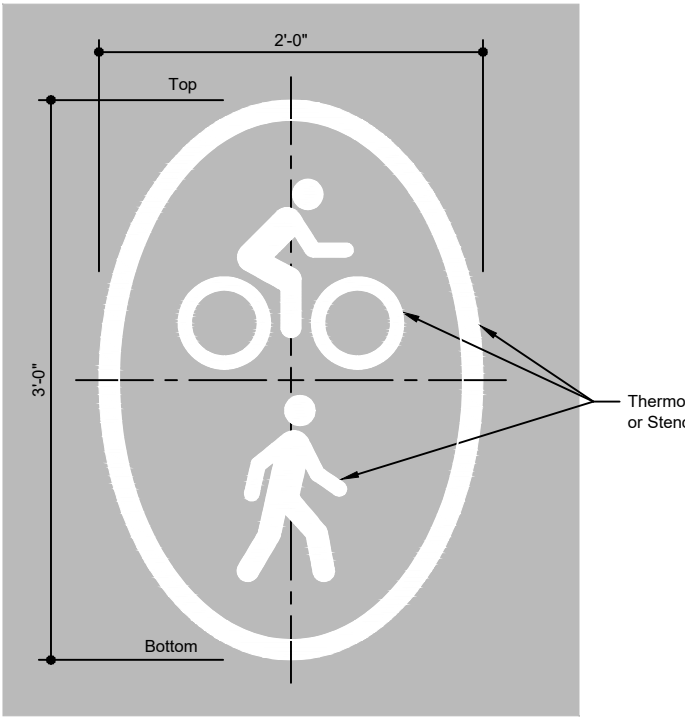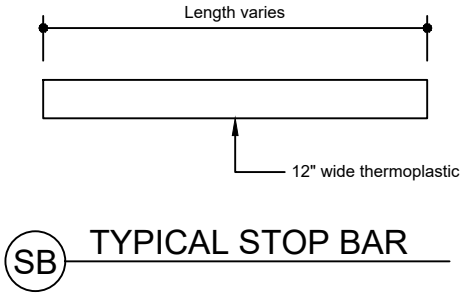

3RD AVE & GANONG ST

